

FED. ROAD DIST. NO.	STATE	PROJ. NO.	FISCAL YEAR	SHEET NO.	TOTAL SHEETS
HAWAII	HAW.	360B-01-96M	1996	19	19

CONSTRUCTION SIGN SUMMARY			
SIGN NO.	MESSAGE	W/POSTS	W/O POST
CG20-2	END CONSTRUCTION	2	
CW20-1d	ROAD CONSTRUCTION AHEAD	2	
TOTAL		4	


REFLECTOR MARKER SUMMARY							
TYPE	QUANTITY						
	W/O POST		W/FLEXIBLE POST (TYPE "B")		W/STEEL POST		MOUNT ON CONCRETE RETAINING WALL
	YELLOW	WHITE	YELLOW	WHITE	YELLOW	WHITE	YELLOW WHITE
RM-2	228			110		118	
RM-3					120		
RM-4					24		
TYPE II OBJECT			2				

PAVEMENT MARKING SUMMARY	
DESCRIPTION	QUANTITY
PAVEMENT MARKERS TYPE C _____ TYPE D _____	452 EA. 384 EA.
TAPE - TYPE I OR THERMOPLASTIC EXTRUSION DOUBLE 4-INCH PAVEMENT STRIPE (YELLOW) _____	7,500 L.F.
TAPE - TYPE II OR THERMOPLASTIC EXTRUSION 4-INCH PAVEMENT STRIPE (WHITE) _____ 8-INCH PAVEMENT STRIPE (WHITE) _____	1,700 L.F. 16,000 L.F.
TAPE - TYPE III OR THERMOPLASTIC EXTRUSION 12-INCH PAVEMENT STRIPE (WHITE) _____	160 L.F.

TRAFFIC SIGN SUMMARY					
SIGN NO.	MESSAGE	QUANTITY			
		10 SQ. FT. OR LESS		GREATER THAN 10 SQ. FT.	
		W/POST	W/O POST	W/POSTS	W/O POSTS
W20-1	NARROW WINDING ROAD NEXT 25 MILES			1	
R1-2	YIELD	16			
RSP-1	TO ONCOMING TRAFFIC		16		
W3-2a	YIELD AHEAD 	16			
W5-3	ONE LANE BRIDGE	11			
W13-1(10)	10 M.P.H.		15		
R4-1	DO NOT PASS	1			
W5-1	ROAD NARROWS	4			
TOTAL		48	31	1	

MILEPOST MARKER SUMMARY			
LOCATION	SIGN NO. AND MESSAGE (BI-DIRECTIONAL)	QUANTITY	
		W/POST	W/O POST
# STA. 1382+20 ±	D10-2 MILE 29 D10-7 360	1	
# STA. 1436+20 ±	D10-2 MILE 30 D10-7 360	1	
TOTAL		2	

SURVEY PLOTTED BY _____	DATE _____
DRAWN BY H.C.F.	
TRACED BY _____	
QUANTITIES BY K.A.H.	
CHECKED BY _____	
ORIGINAL PLAN	
NOTE BOOK	
No. _____	

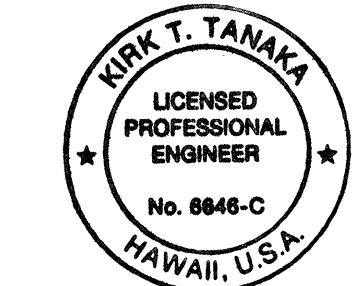

THIS WORK WAS PREPARED BY
ME OR UNDER MY SUPERVISION
R. T. Tanaka
R. T. TANAKA ENGINEERS, INC.
CIVIL ENGINEERING - LAND SURVEYING

STATE OF HAWAII
DEPARTMENT OF TRANSPORTATION
HIGHWAYS DIVISION

TRAFFIC SUMMARIES

HANA HIGHWAY RESURFACING
OLOWAI BRIDGE TO KALAHU
PROJECT NO. 360B-01-96M

Date: MAY, 1996

SHEET No. 1 OF 1 SHEETS