


FED. ROAD DIST. NO.	STATE	PROJ. NO.	FISCAL YEAR	SHEET NO.	TOTAL SHEETS
HAWAII	HAW.	360A-04-95	1998	19	20

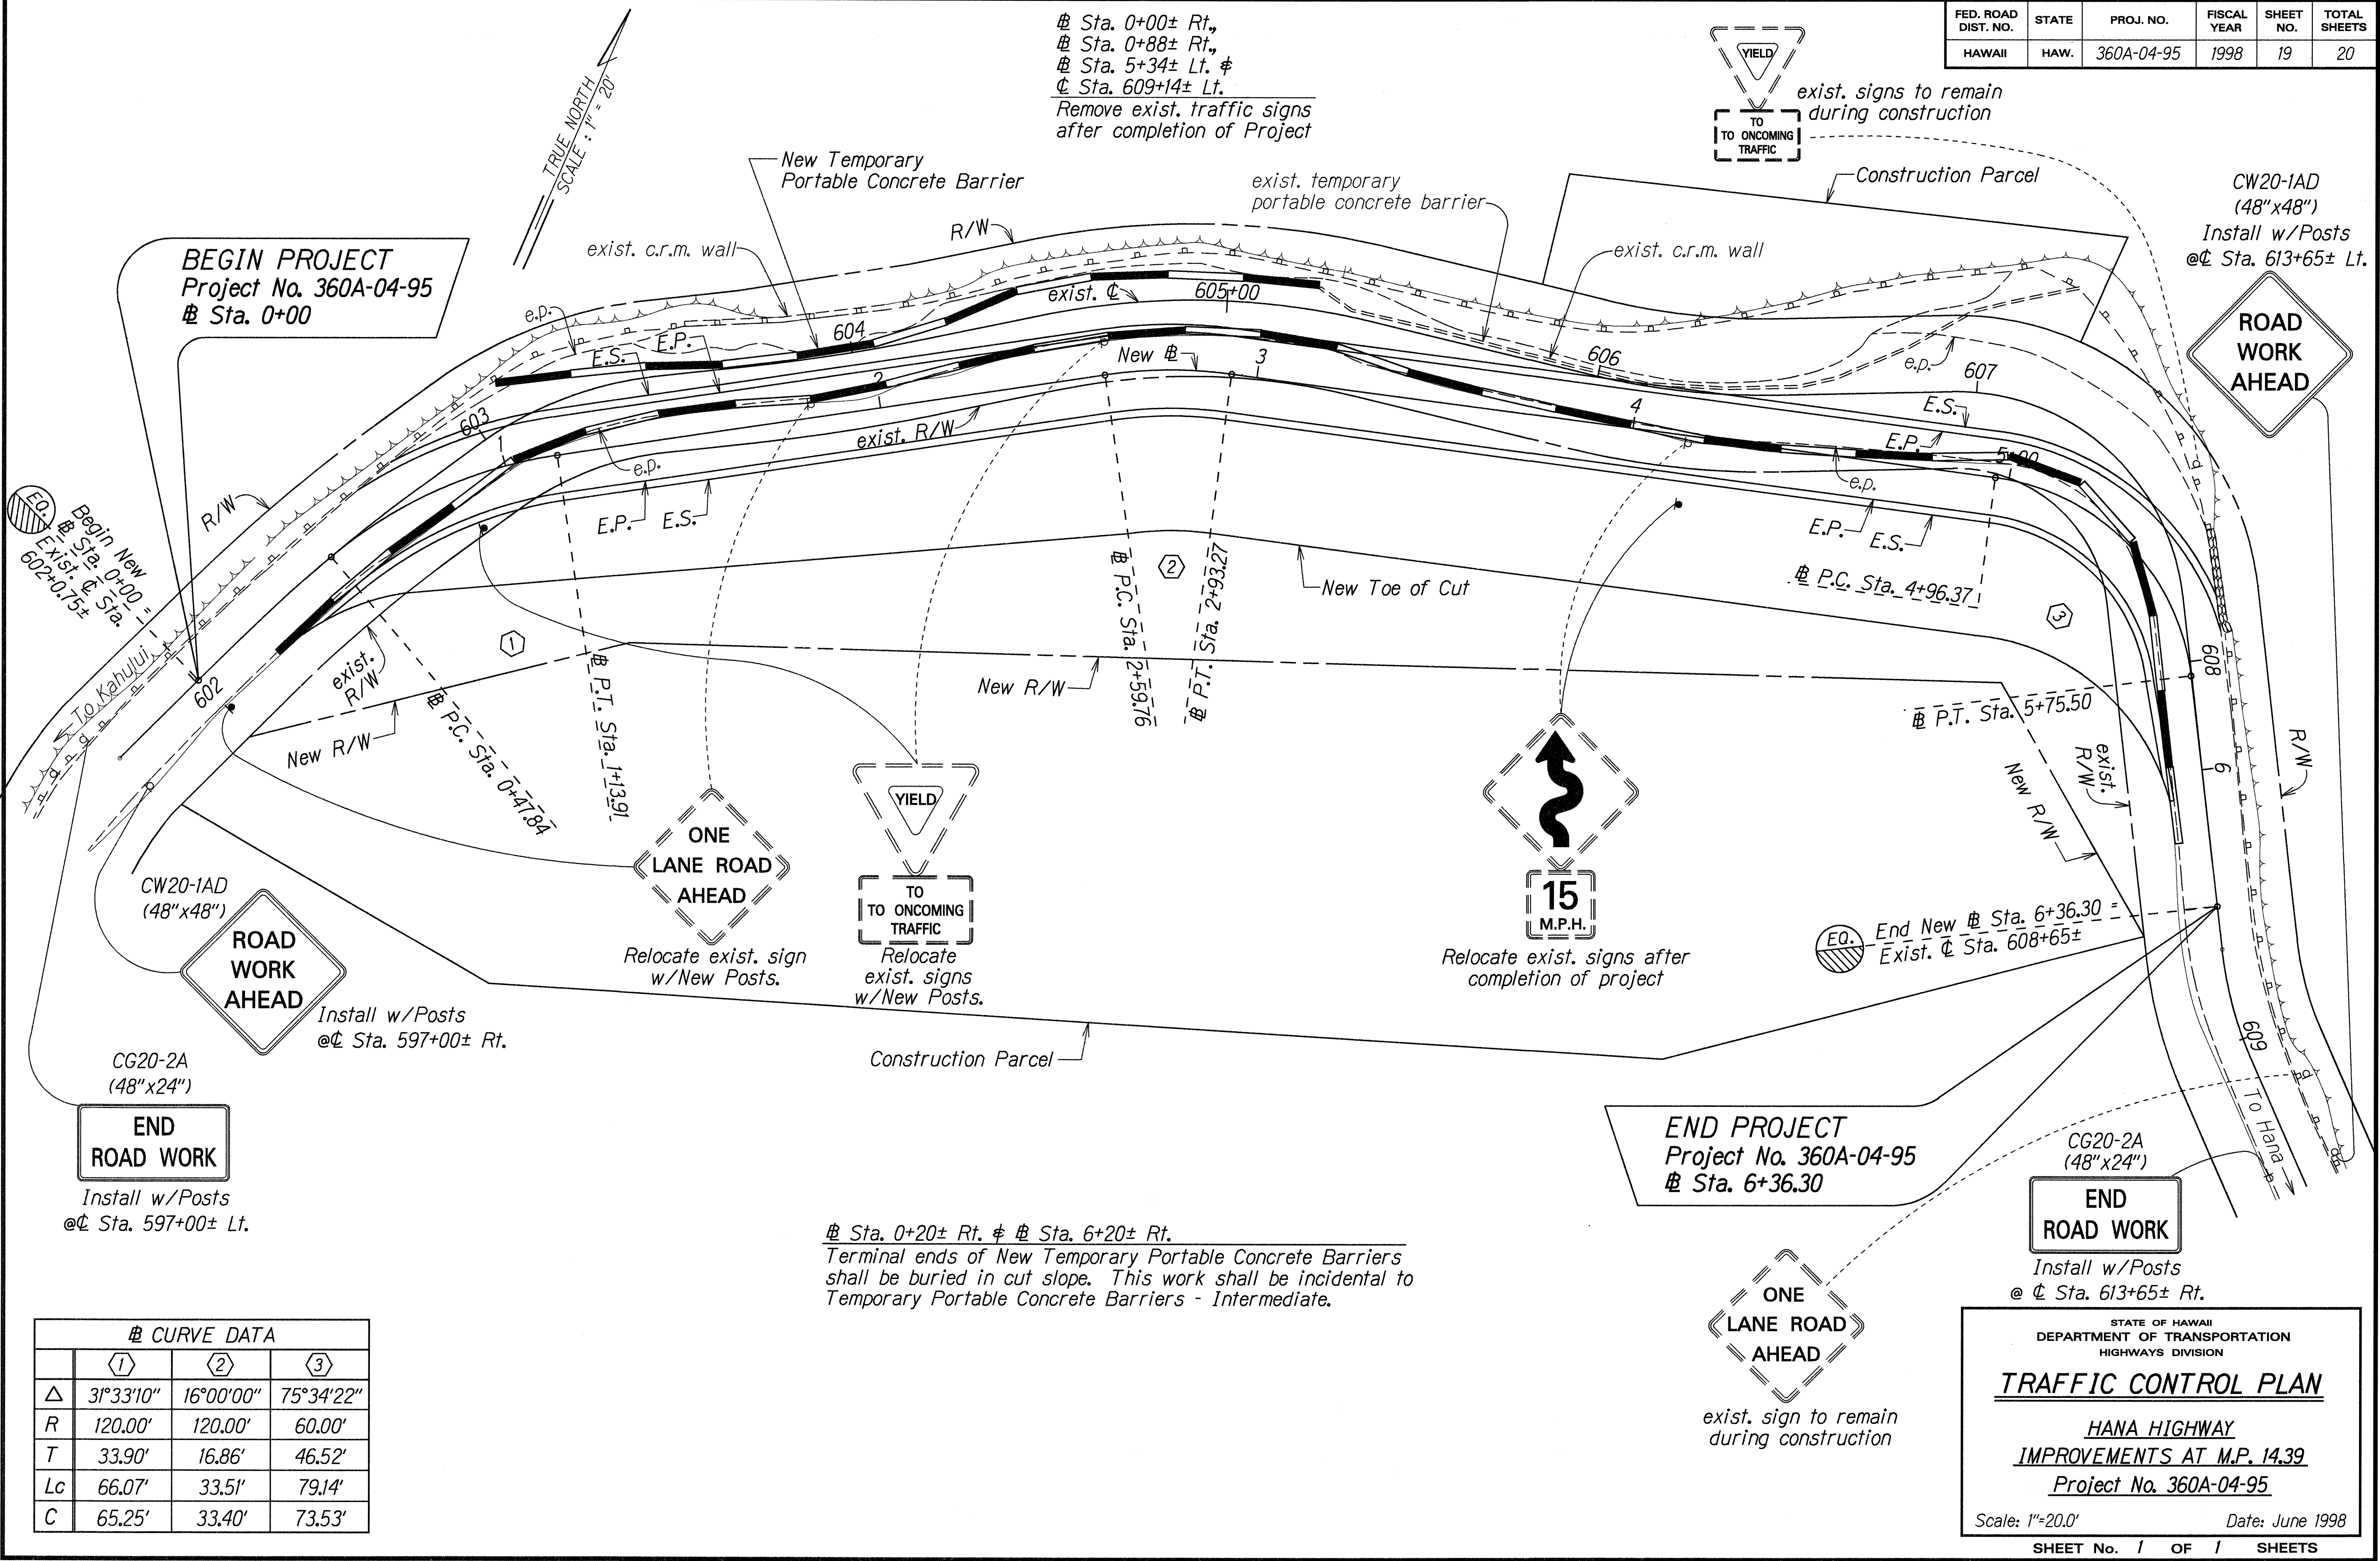

ORIGINAL PLAN	DATE	3/17/98
DRAWN BY	J. Mitsuhashi, ME	PS 0492
CHECKED BY	dd3/mme	04-98
DESIGNED BY		
NOTED BY		
APPROVED BY		
CHECKED BY		