

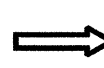

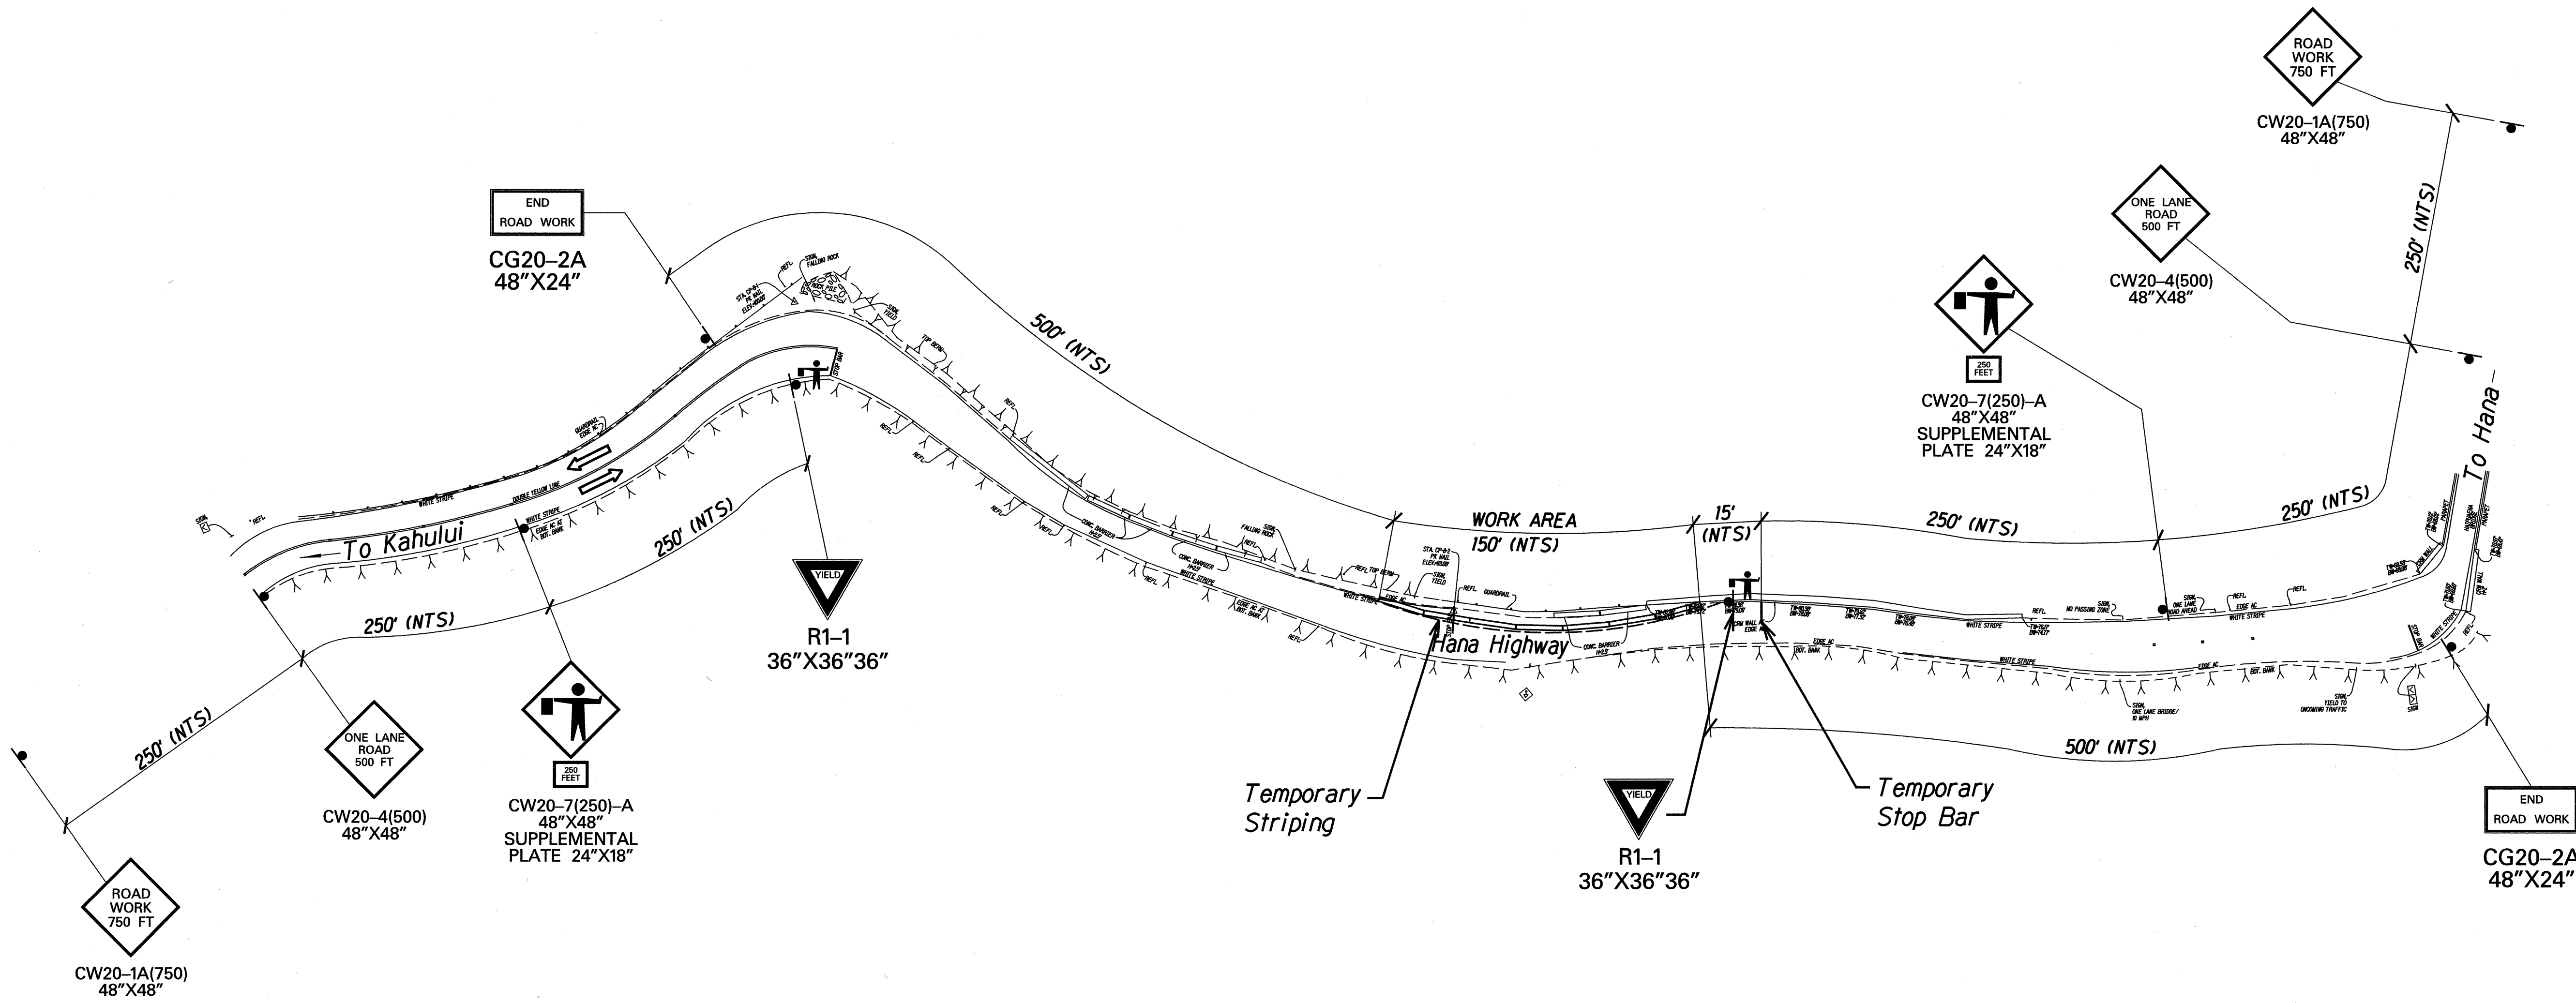
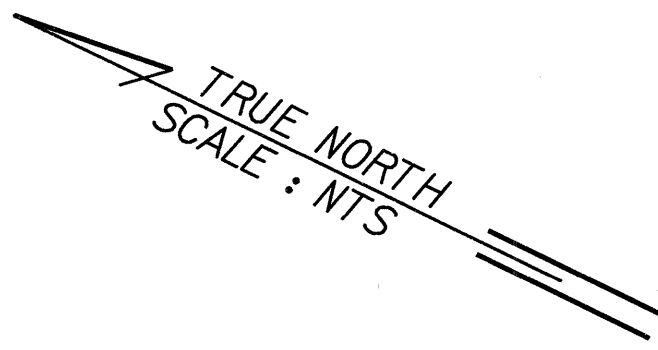


FED. ROAD DIST. NO.	STATE	PROJ. NO.	FISCAL YEAR	SHEET NO.	TOTAL SHEETS
HAWAII	HAW.	360AB-01-00M	2001	20	42

LEGEND:

-  Concrete Barrier
-  Sign
-  Direction of Traffic
-  Flagger

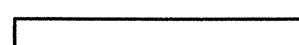


SURVEY PLOTTED BY	DATE
DESIGNED BY	
NOTED BY	
CHECKED BY	
ORIGINAL PLAN	
NOTE BOOK	
DATE	





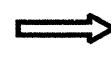

THIS WORK WAS PREPARED BY ME OR UNDER MY SUPERVISION AND CONSTRUCTION OF THIS PROJECT WILL BE UNDER MY OBSERVATION.
 Corey H. Kobayashi
 DATE: 4/27/01

STATE OF HAWAII
 DEPARTMENT OF TRANSPORTATION
 HIGHWAYS DIVISION
TRAFFIC CONTROL PLAN
SITE 2, M.P. 11.4
HANA HIGHWAY
REPAIRS AND MAINTENANCE
PROJECT NO. 360AB-01-00M
 Scale: NTS Date: March, 2001
 SHEET No. 1 OF 6 SHEETS


FED. ROAD DIST. NO.	STATE	PROJ. NO.	FISCAL YEAR	SHEET NO.	TOTAL SHEETS
HAWAII	HAW.	360AB-01-00M	2001	21	42

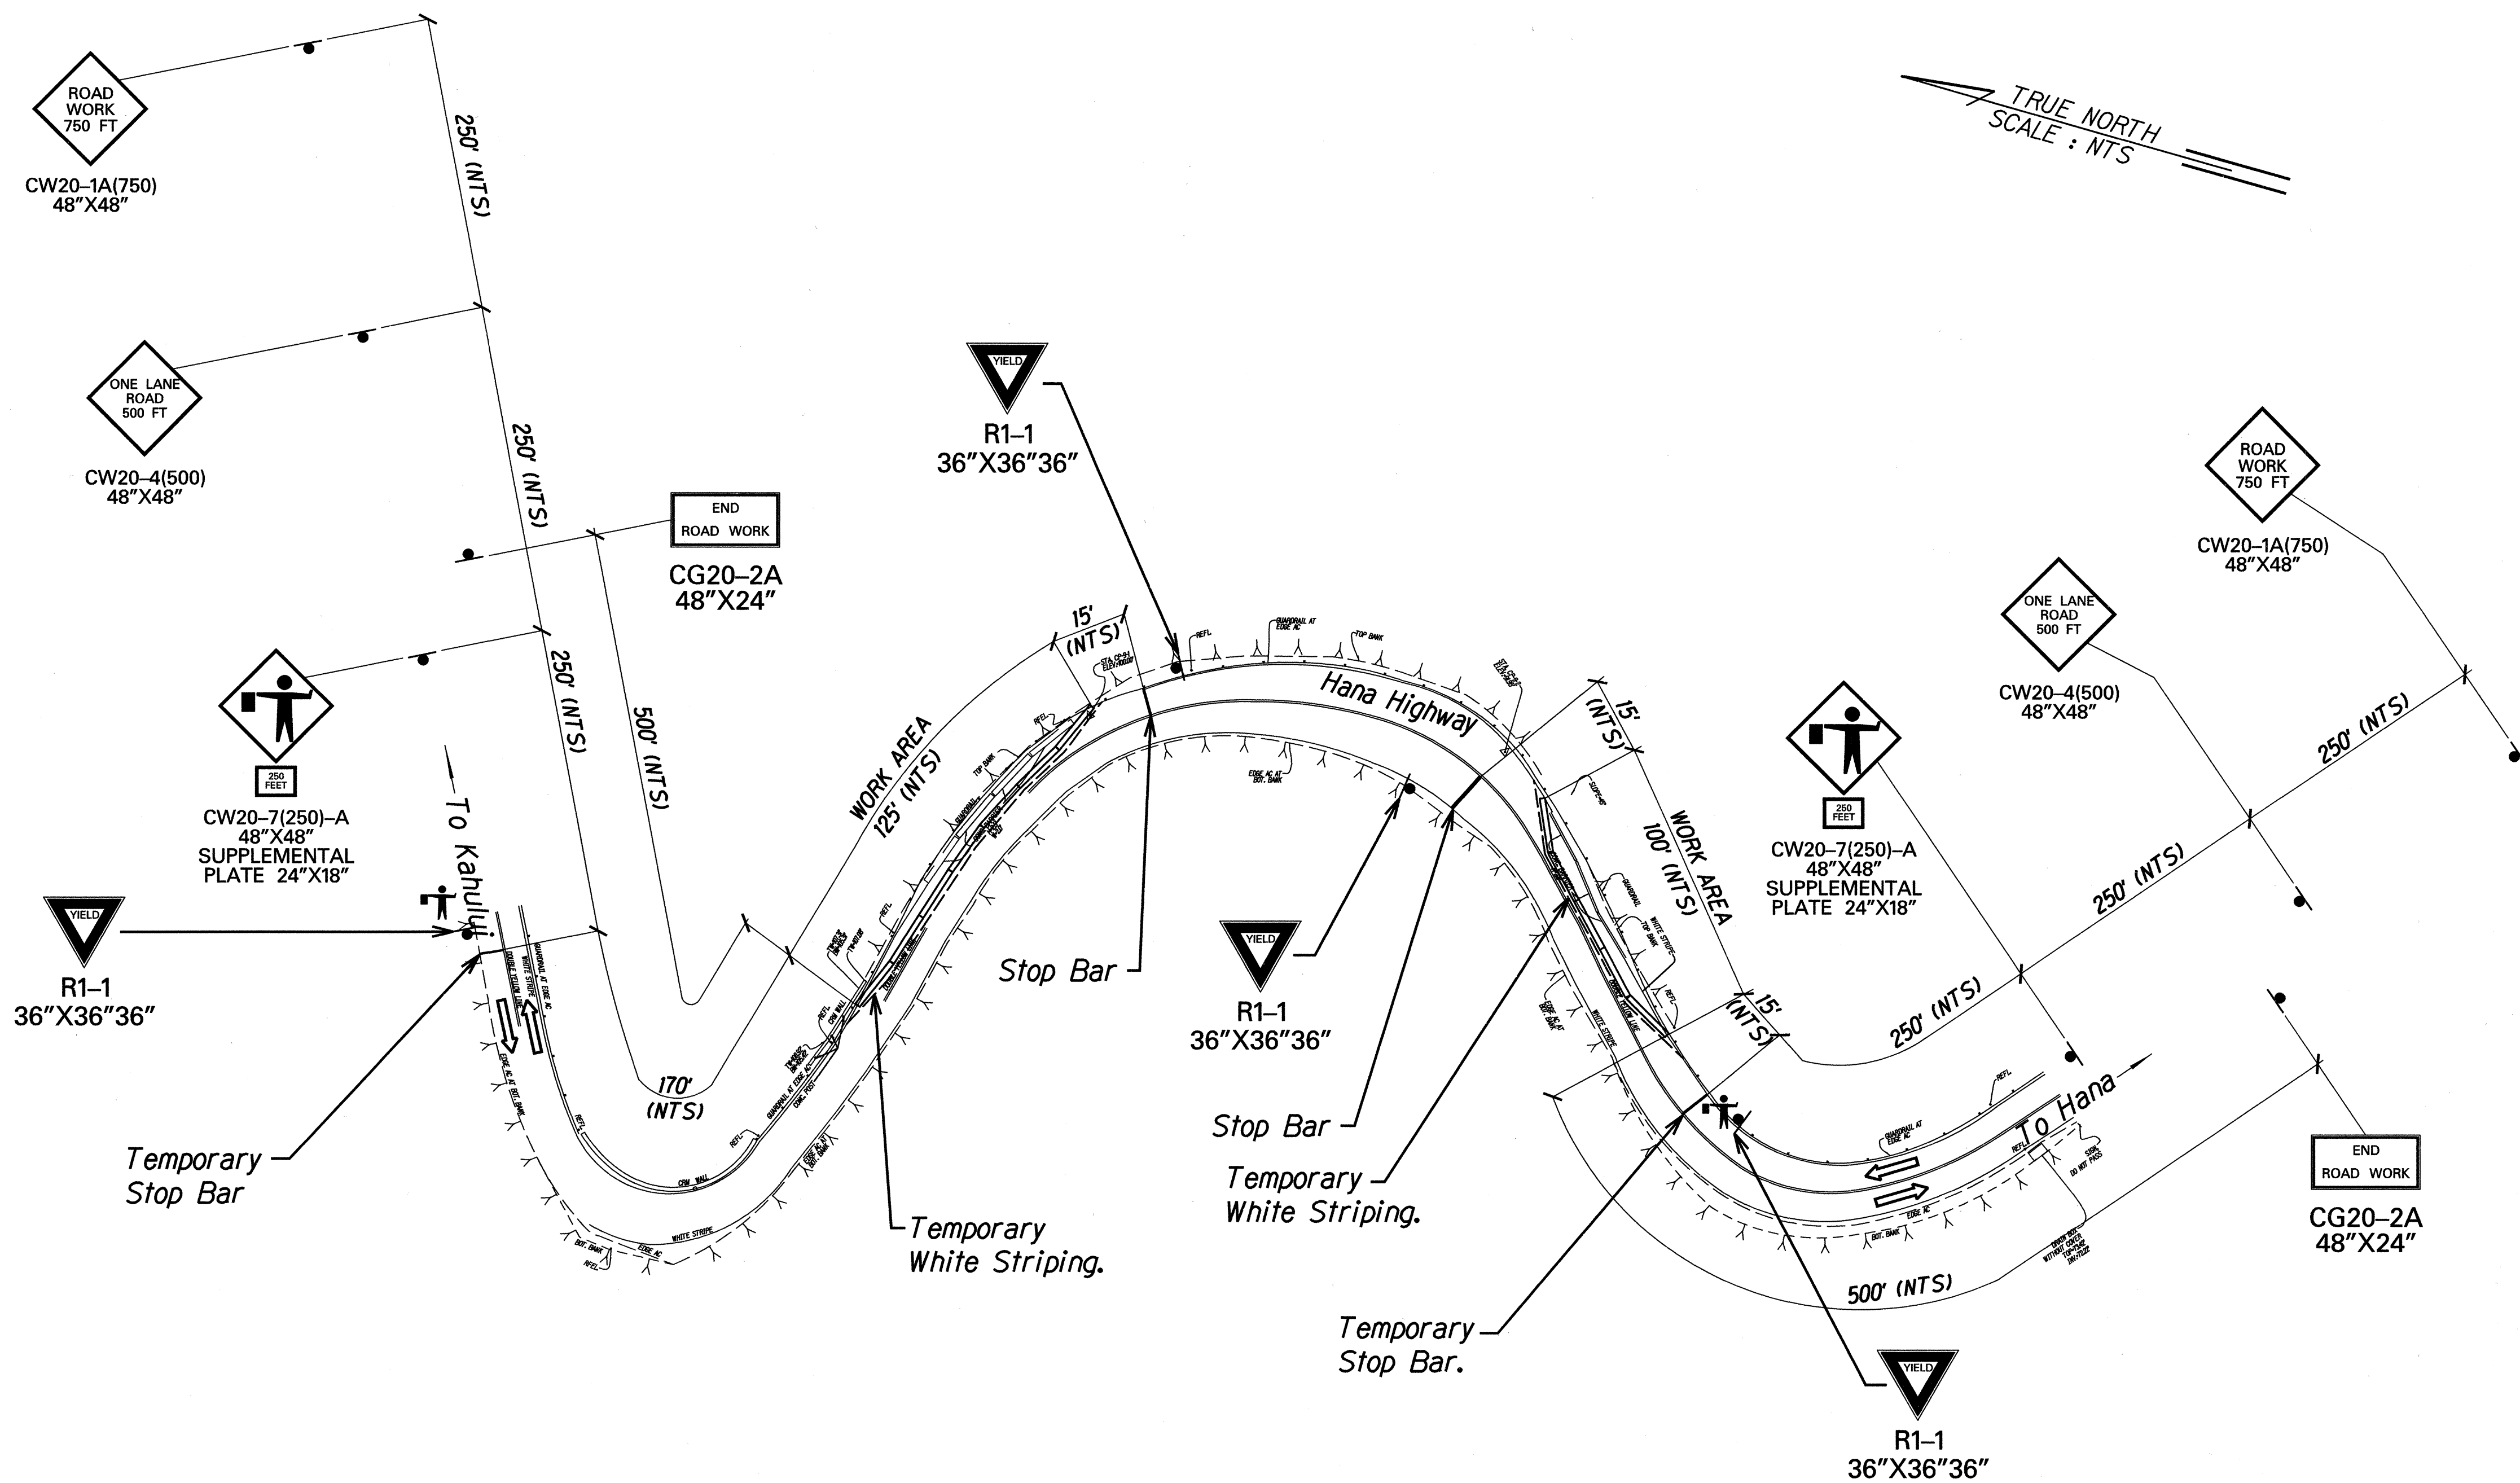

LEGEND:

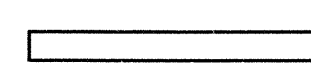-  Concrete Barrier
-  Sign
-  Direction of Traffic
-  Flagger

SURVEY PLOTTED BY	DATE
DESIGNED BY	
NOTED BY	
CHECKED BY	
ORIGINAL PLAN	
NOTE BOOK	
DATE	

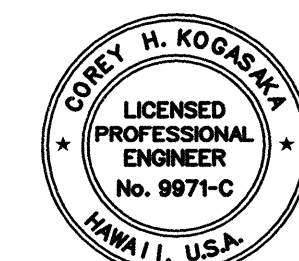


THIS WORK WAS PREPARED BY ME OR UNDER MY SUPERVISION AND CONSTRUCTION OF THIS PROJECT WILL BE UNDER MY OBSERVATION.
Corey H. Kogawa
 DATE: 4/27/01



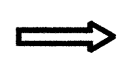

STATE OF HAWAII
DEPARTMENT OF TRANSPORTATION
HIGHWAYS DIVISION

TRAFFIC CONTROL PLAN
SITE 3, M.P. 12.8
HANA HIGHWAY
REPAIRS AND MAINTENANCE
PROJECT NO. 360AB-01-00M
Scale: NTS Date: March, 2001


FED. ROAD DIST. NO.	STATE	PROJ. NO.	FISCAL YEAR	SHEET NO.	TOTAL SHEETS
HAWAII	HAW.	360AB-01-00M	2001	22	42

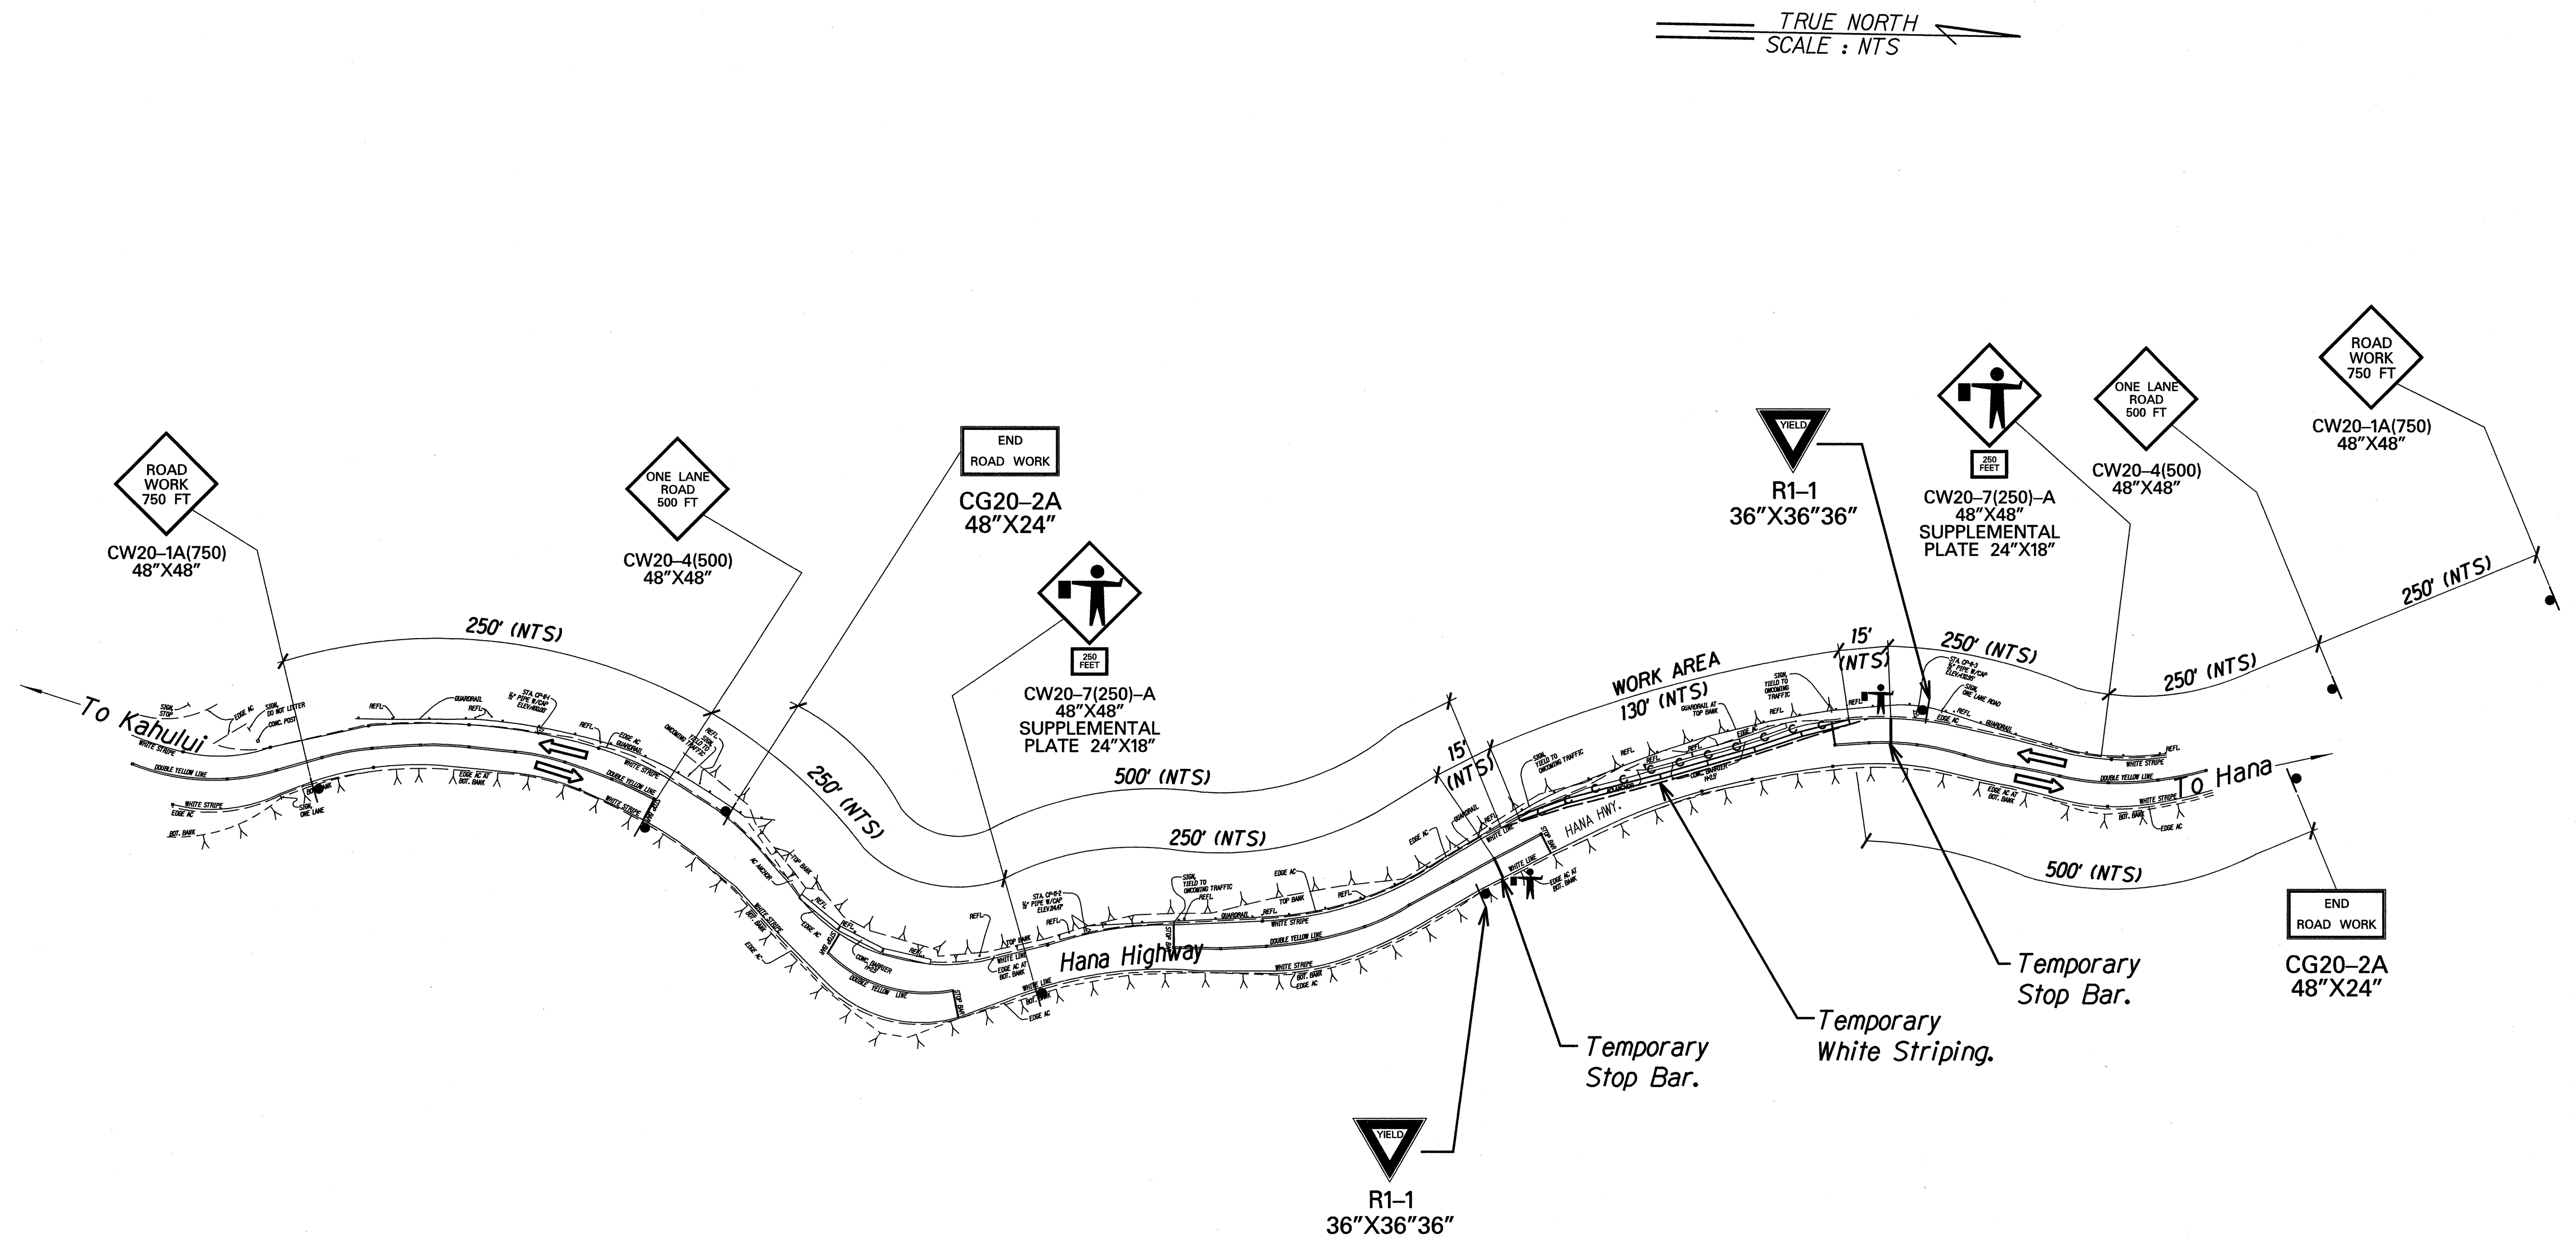

LEGEND:

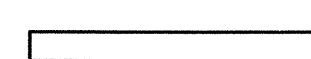-  Concrete Barrier
-  Sign
-  Direction of Traffic
-  Flagger

SURVEY PLOTTED BY	DATE
DRAWN BY	
DESIGNED BY	
NOTE BOOK	
QUANTITIES BY	
CHECKED BY	
N.	

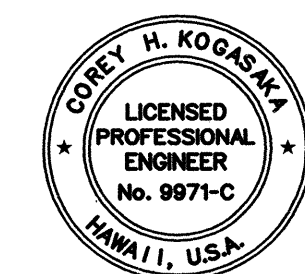

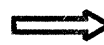



THIS WORK WAS PREPARED BY ME OR UNDER MY SUPERVISION AND CONSTRUCTION OF THIS PROJECT WILL BE UNDER MY OBSERVATION.
 DATE: 4/27/01



STATE OF HAWAII
 DEPARTMENT OF TRANSPORTATION
 HIGHWAYS DIVISION
TRAFFIC CONTROL PLAN
SITE 4 AND 5, M.P. 14.3
 HANA HIGHWAY
 REPAIRS AND MAINTENANCE
 PROJECT NO. 360AB-01-00M
 Scale: NTS Date: March, 2001
 SHEET No. 3 OF 6 SHEETS

FED. ROAD DIST. NO.	STATE	PROJ. NO.	FISCAL YEAR	SHEET NO.	TOTAL SHEETS
HAWAII	HAW.	360AB-01-00M	2001	23	42

LEGEND:

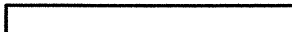-  Concrete Barrier
-  Sign
-  Direction of Traffic
-  Flagger

SURVEY PLOTTED BY	DATE
DRAWN BY	
DESIGNED BY	
NOTE BOOK	
CHECKED BY	
N.	

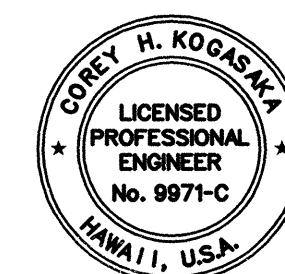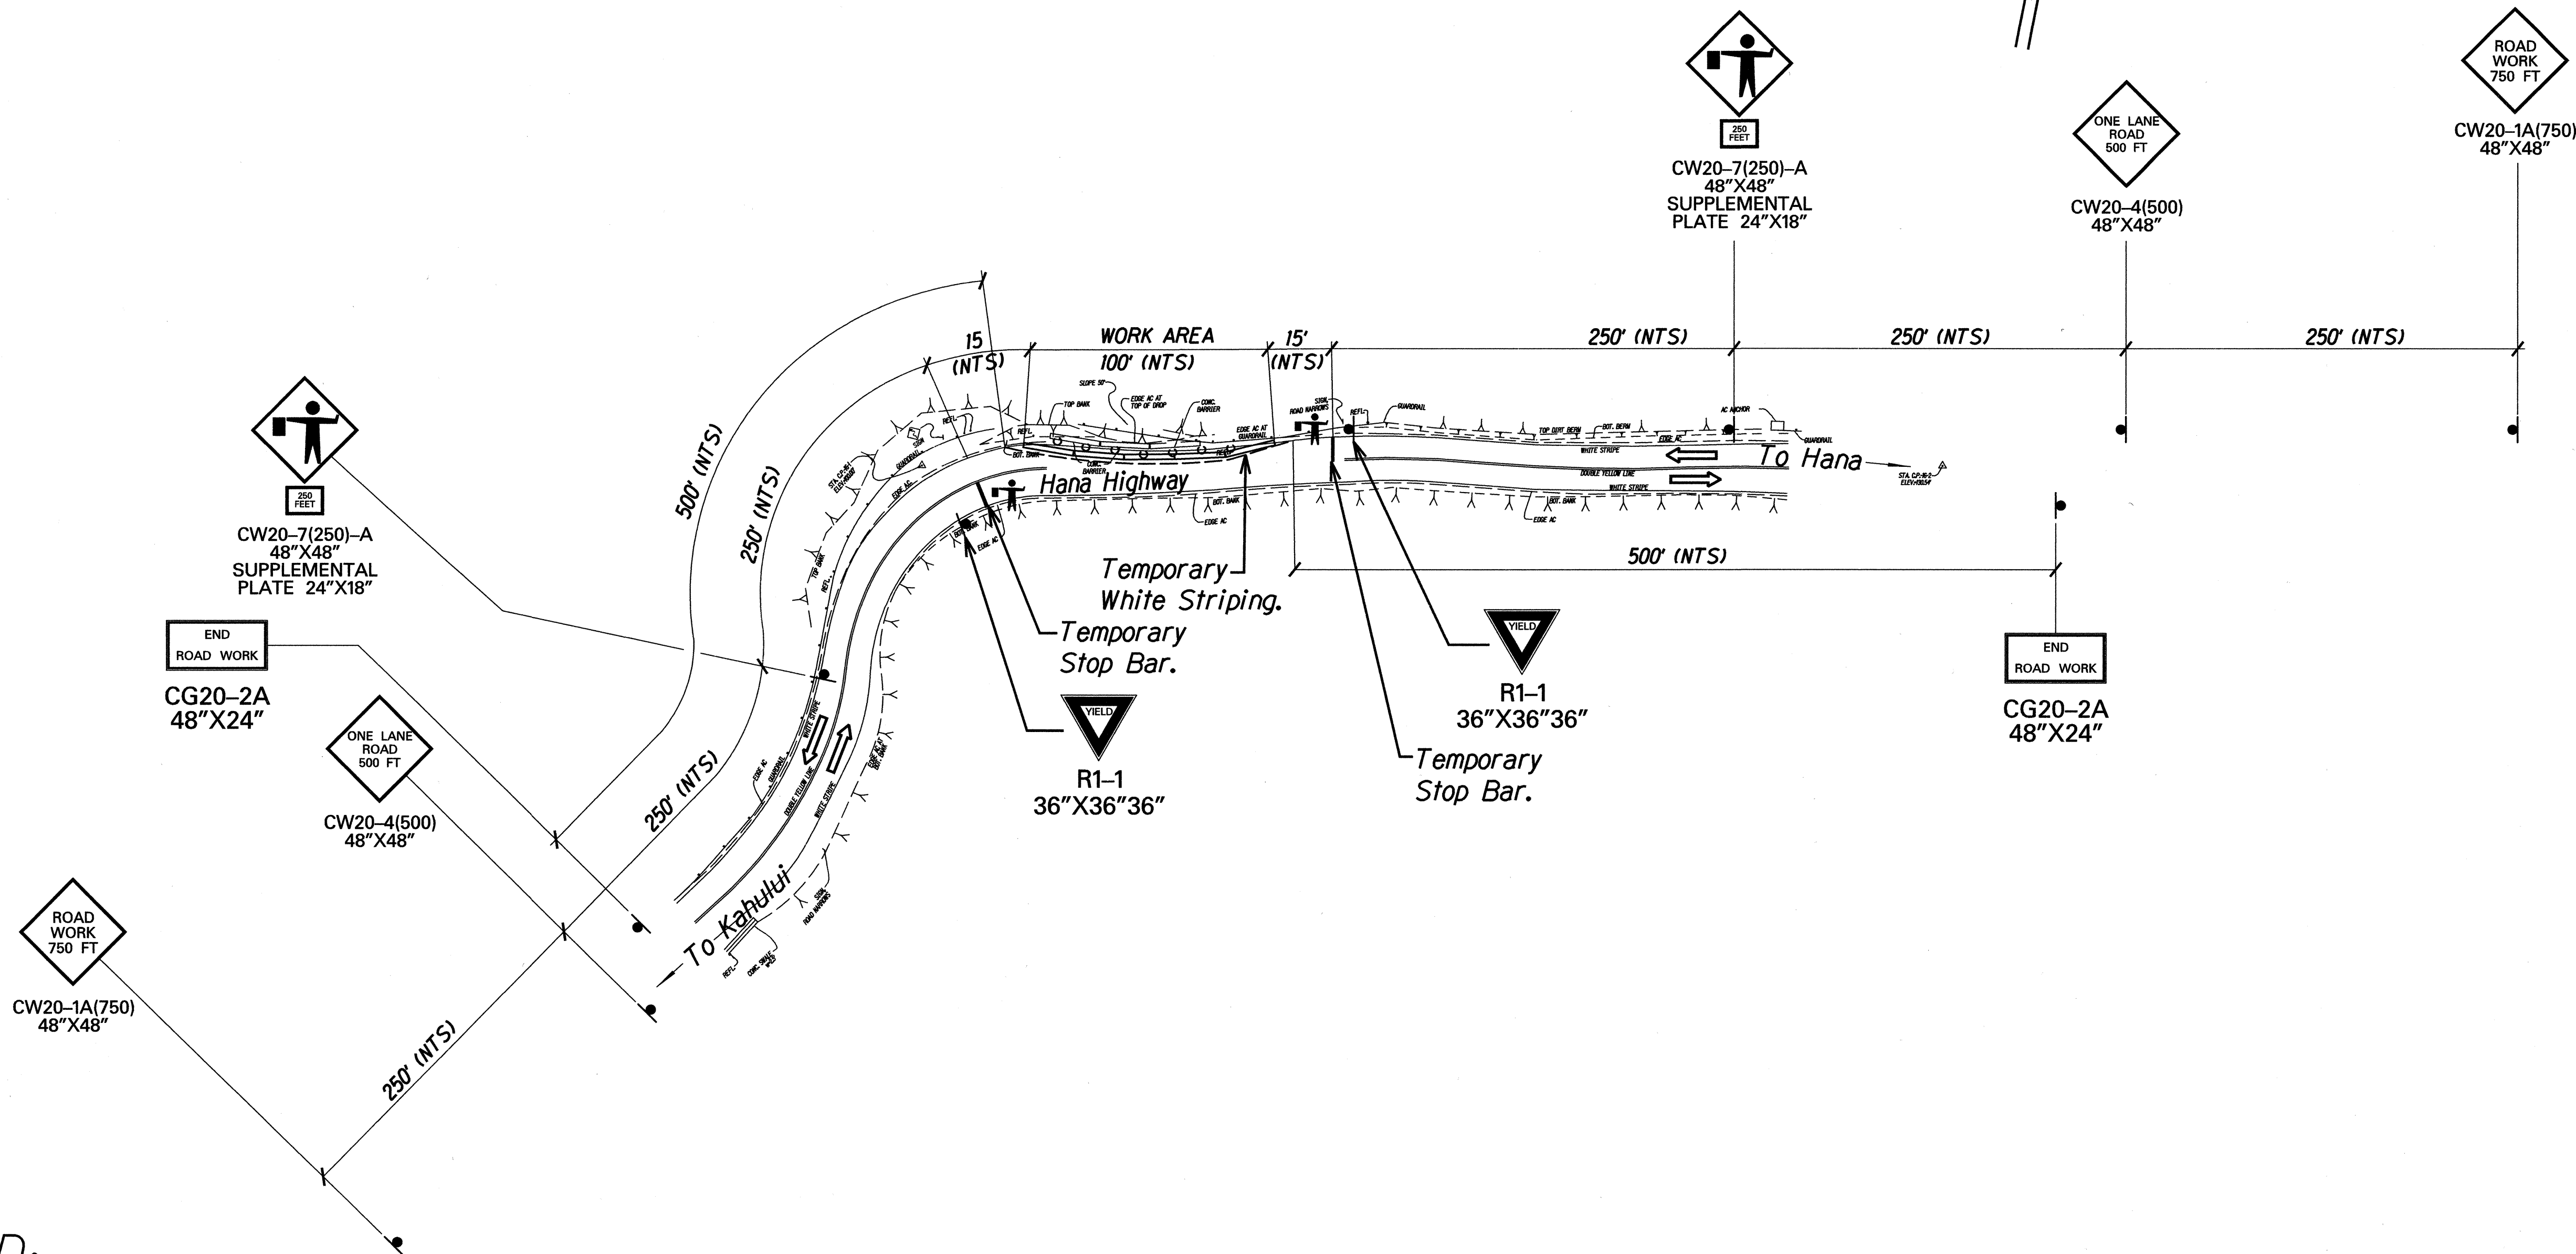


THIS WORK WAS PREPARED BY ME OR UNDER MY SUPERVISION AND CONSTRUCTION OF THIS PROJECT WILL BE UNDER MY OBSERVATION.
 DATE: 4/27/01

STATE OF HAWAII
 DEPARTMENT OF TRANSPORTATION
 HIGHWAYS DIVISION
TRAFFIC CONTROL PLAN
SITE 6, M.P. 19.8
HANA HIGHWAY
REPAIRS AND MAINTENANCE
PROJECT NO. 360AB-01-00M

Scale: NTS Date: March, 2001

SHEET No. 4 OF 6 SHEETS

FED. ROAD DIST. NO.	STATE	PROJ. NO.	FISCAL YEAR	SHEET NO.	TOTAL SHEETS
HAWAII	HAW.	360AB-01-00M	2001	24	42

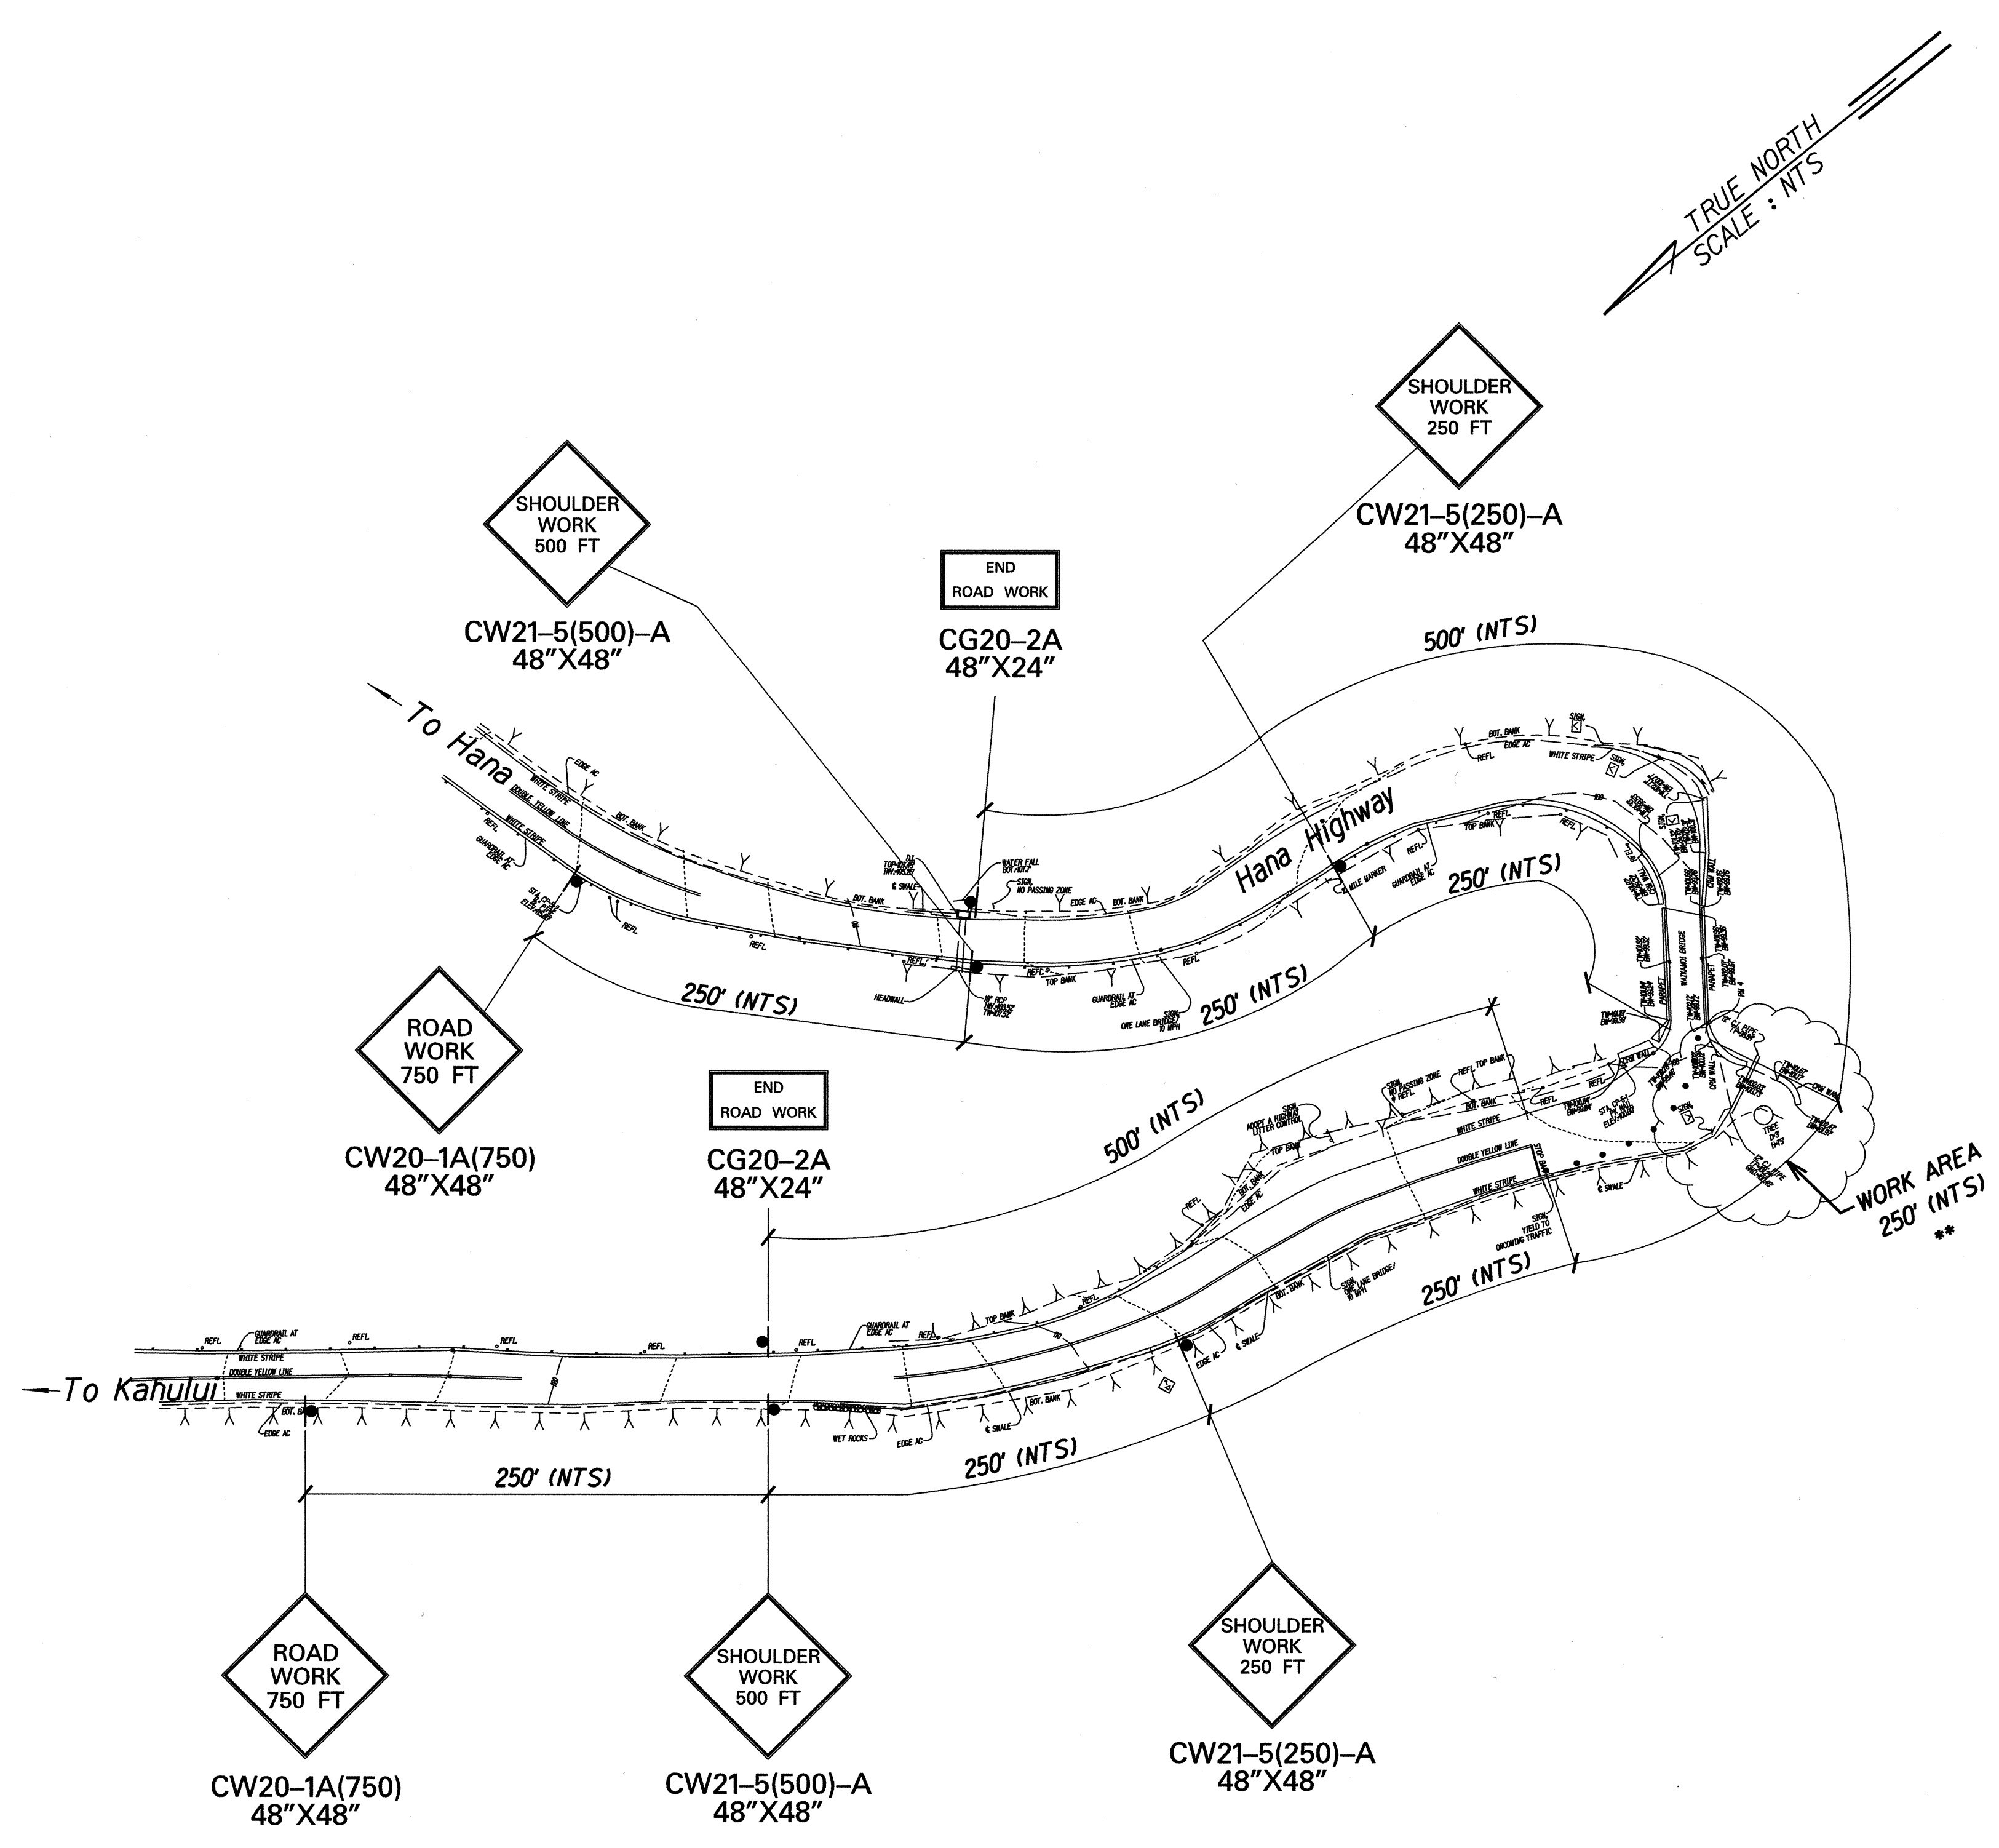

LEGEND:

** Work Area Cone Spacing=10'

Phase "A"


SURVEY PLOTTED BY	DATE
DESIGNED BY	
TRACED BY	
NOTE BOOK	
QUANTITIES BY	
CHECKED BY	
N.	



THIS WORK WAS PREPARED BY ME OR UNDER MY SUPERVISION AND CONSTRUCTION OF THIS PROJECT WILL BE UNDER MY OBSERVATION.
Corey H. Kogawa
 DATE: 4/27/01

STATE OF HAWAII
 DEPARTMENT OF TRANSPORTATION
 HIGHWAYS DIVISION
TRAFFIC CONTROL PLAN
SITE 1, M.P. 10.0
 HANA HIGHWAY
 REPAIRS AND MAINTENANCE
 PROJECT NO. 360AB-01-00M
 Scale: NTS Date: March, 2001
 SHEET No. 5 OF 6 SHEETS

FED. ROAD DIST. NO.	STATE	PROJ. NO.	FISCAL YEAR	SHEET NO.	TOTAL SHEETS
HAWAII	HAW.	360AB-01-00M	2001	25	42

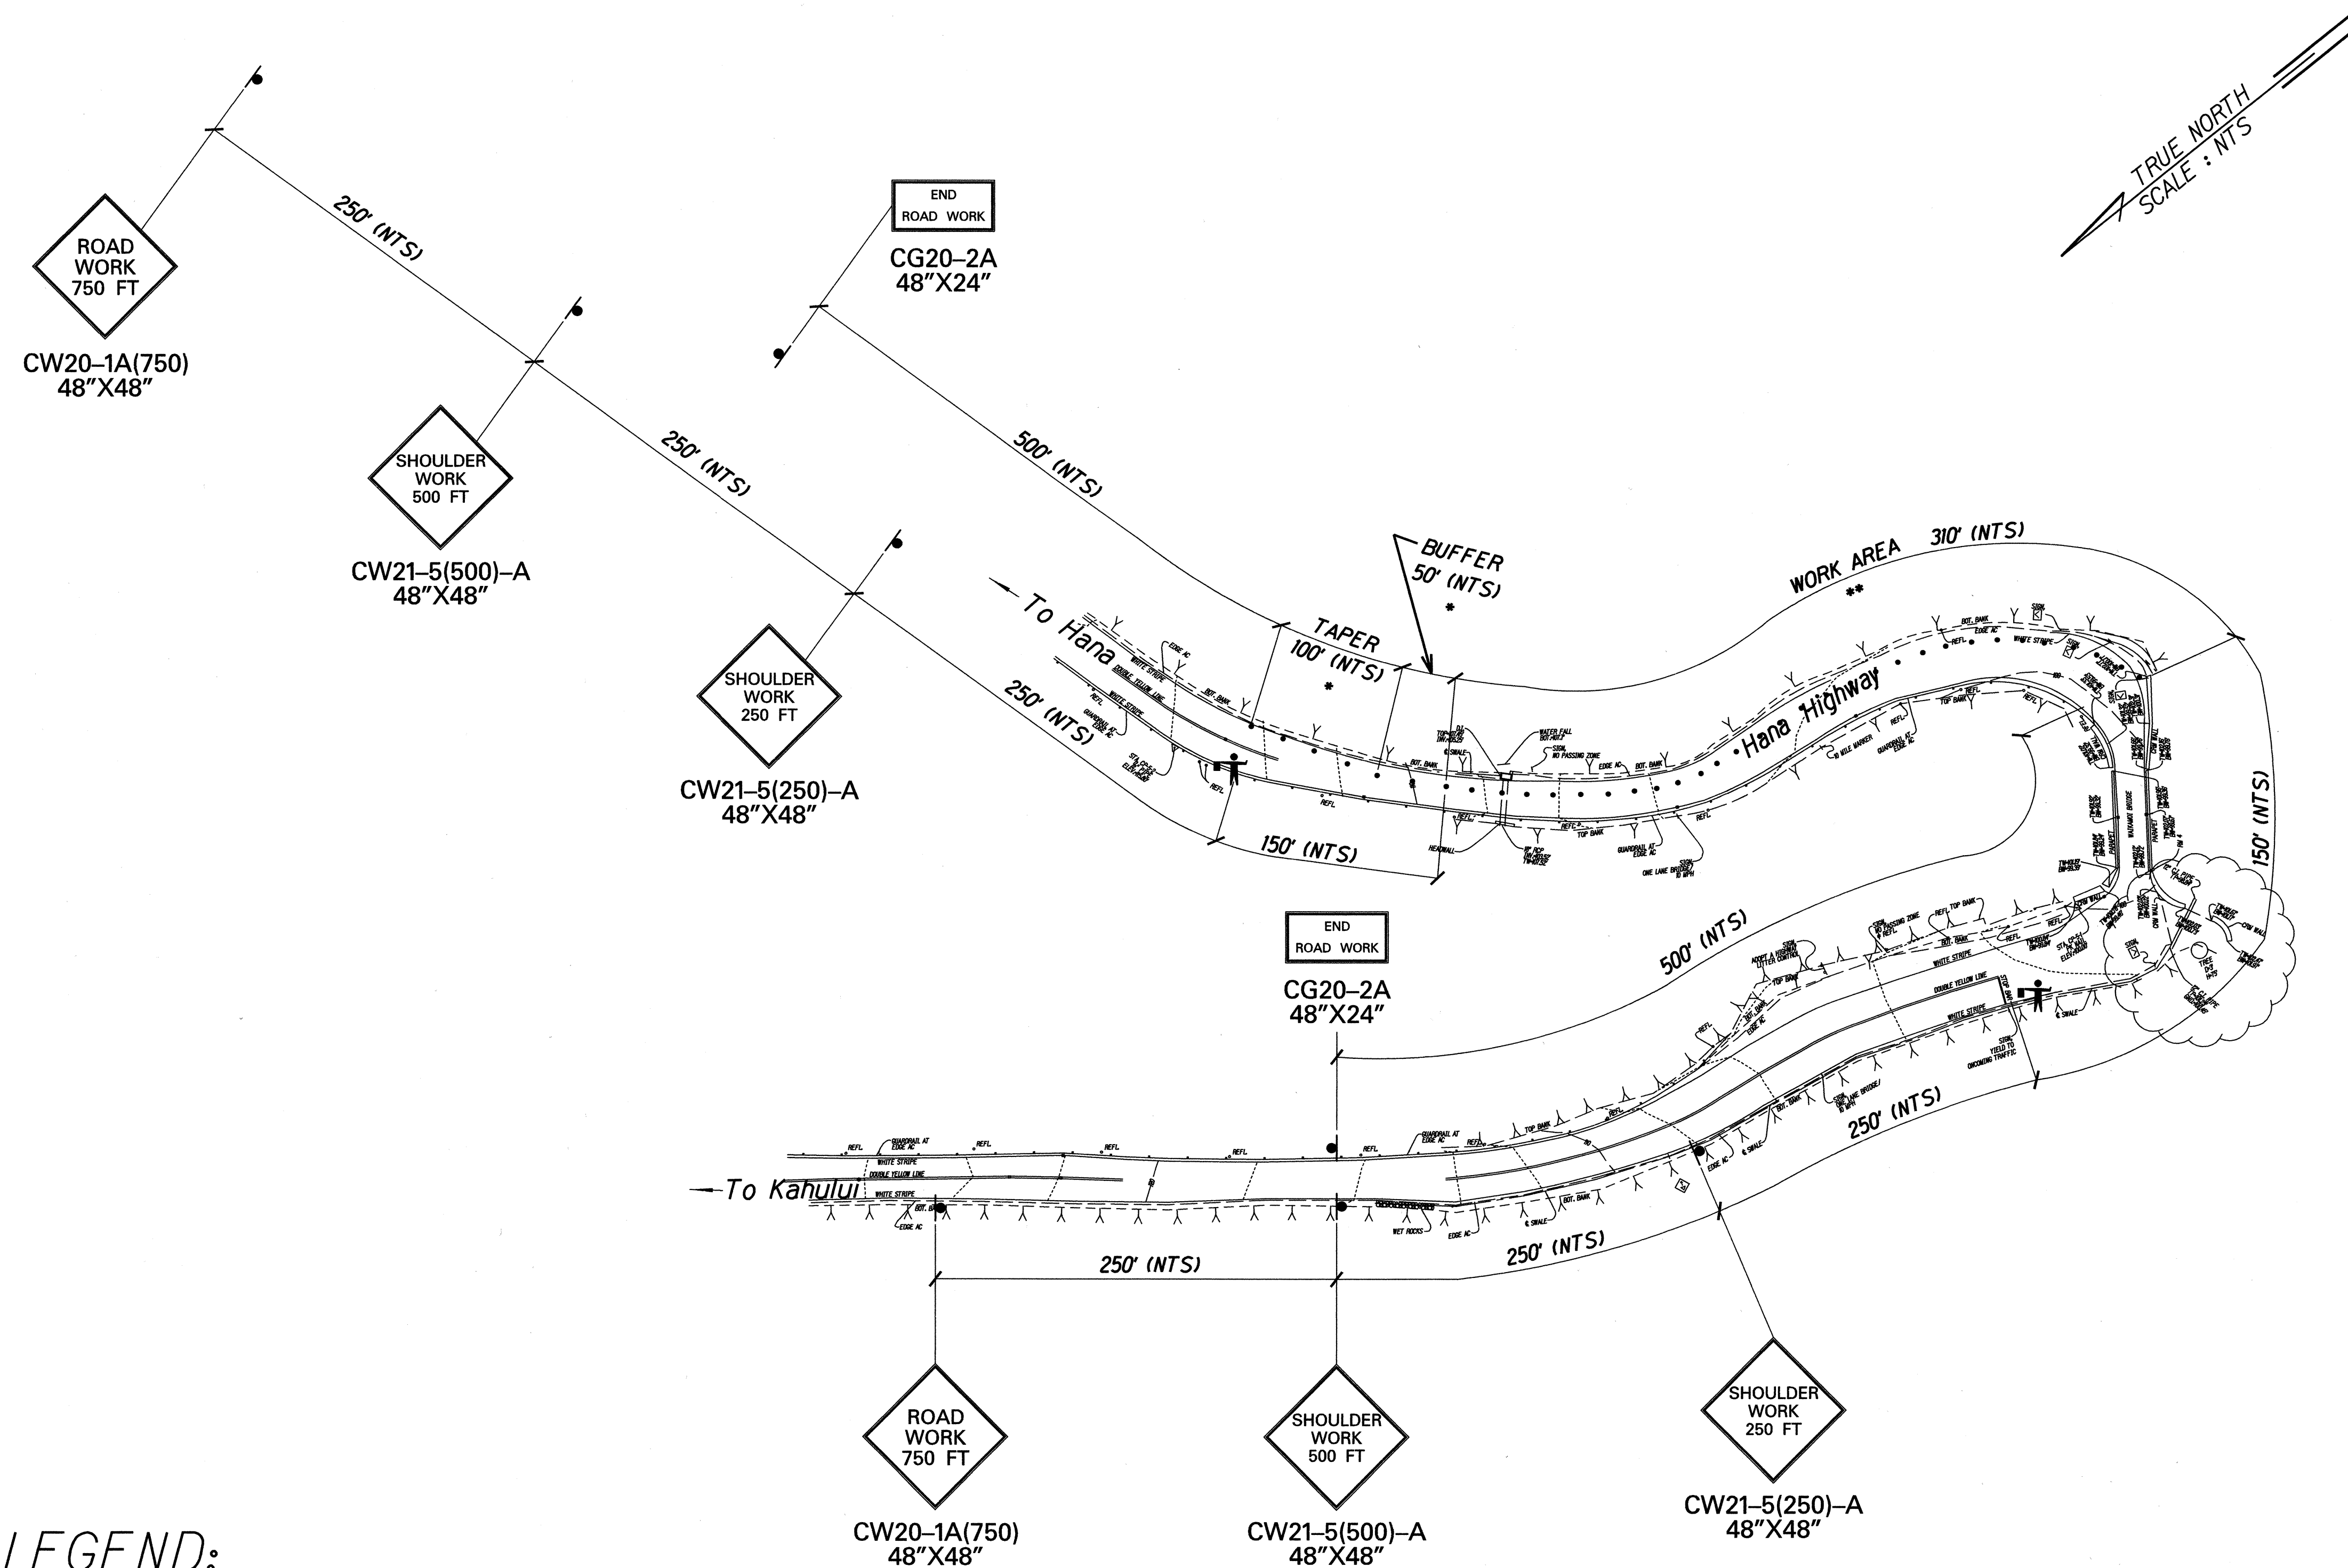


LEGEND:

- * Cone Spacing for
Taper=20'
Buffer=20'
- ** Cone Spacing for
Work Area=10'



Flagger

Phase "B"

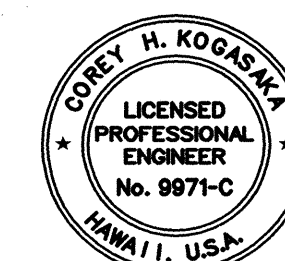

THIS WORK WAS PREPARED BY ME OR UNDER MY SUPERVISION AND CONSTRUCTION OF THIS PROJECT WILL BE UNDER MY OBSERVATION.
Corey H. Kogawa
 DATE: 4/23/01

STATE OF HAWAII
 DEPARTMENT OF TRANSPORTATION
 HIGHWAYS DIVISION
TRAFFIC CONTROL PLAN
SITE 1, M.P. 10.0
HANA HIGHWAY
REPAIRS AND MAINTENANCE
PROJECT NO. 360AB-01-00M
 Scale: NTS Date: March, 2001
 SHEET No. 6 OF 6 SHEETS