

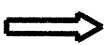


FED. ROAD DIST. NO.	STATE	PROJ. NO.	FISCAL YEAR	SHEET NO.	TOTAL SHEETS
HAWAII	HAW.	360AB-01-02M	2002	24	41

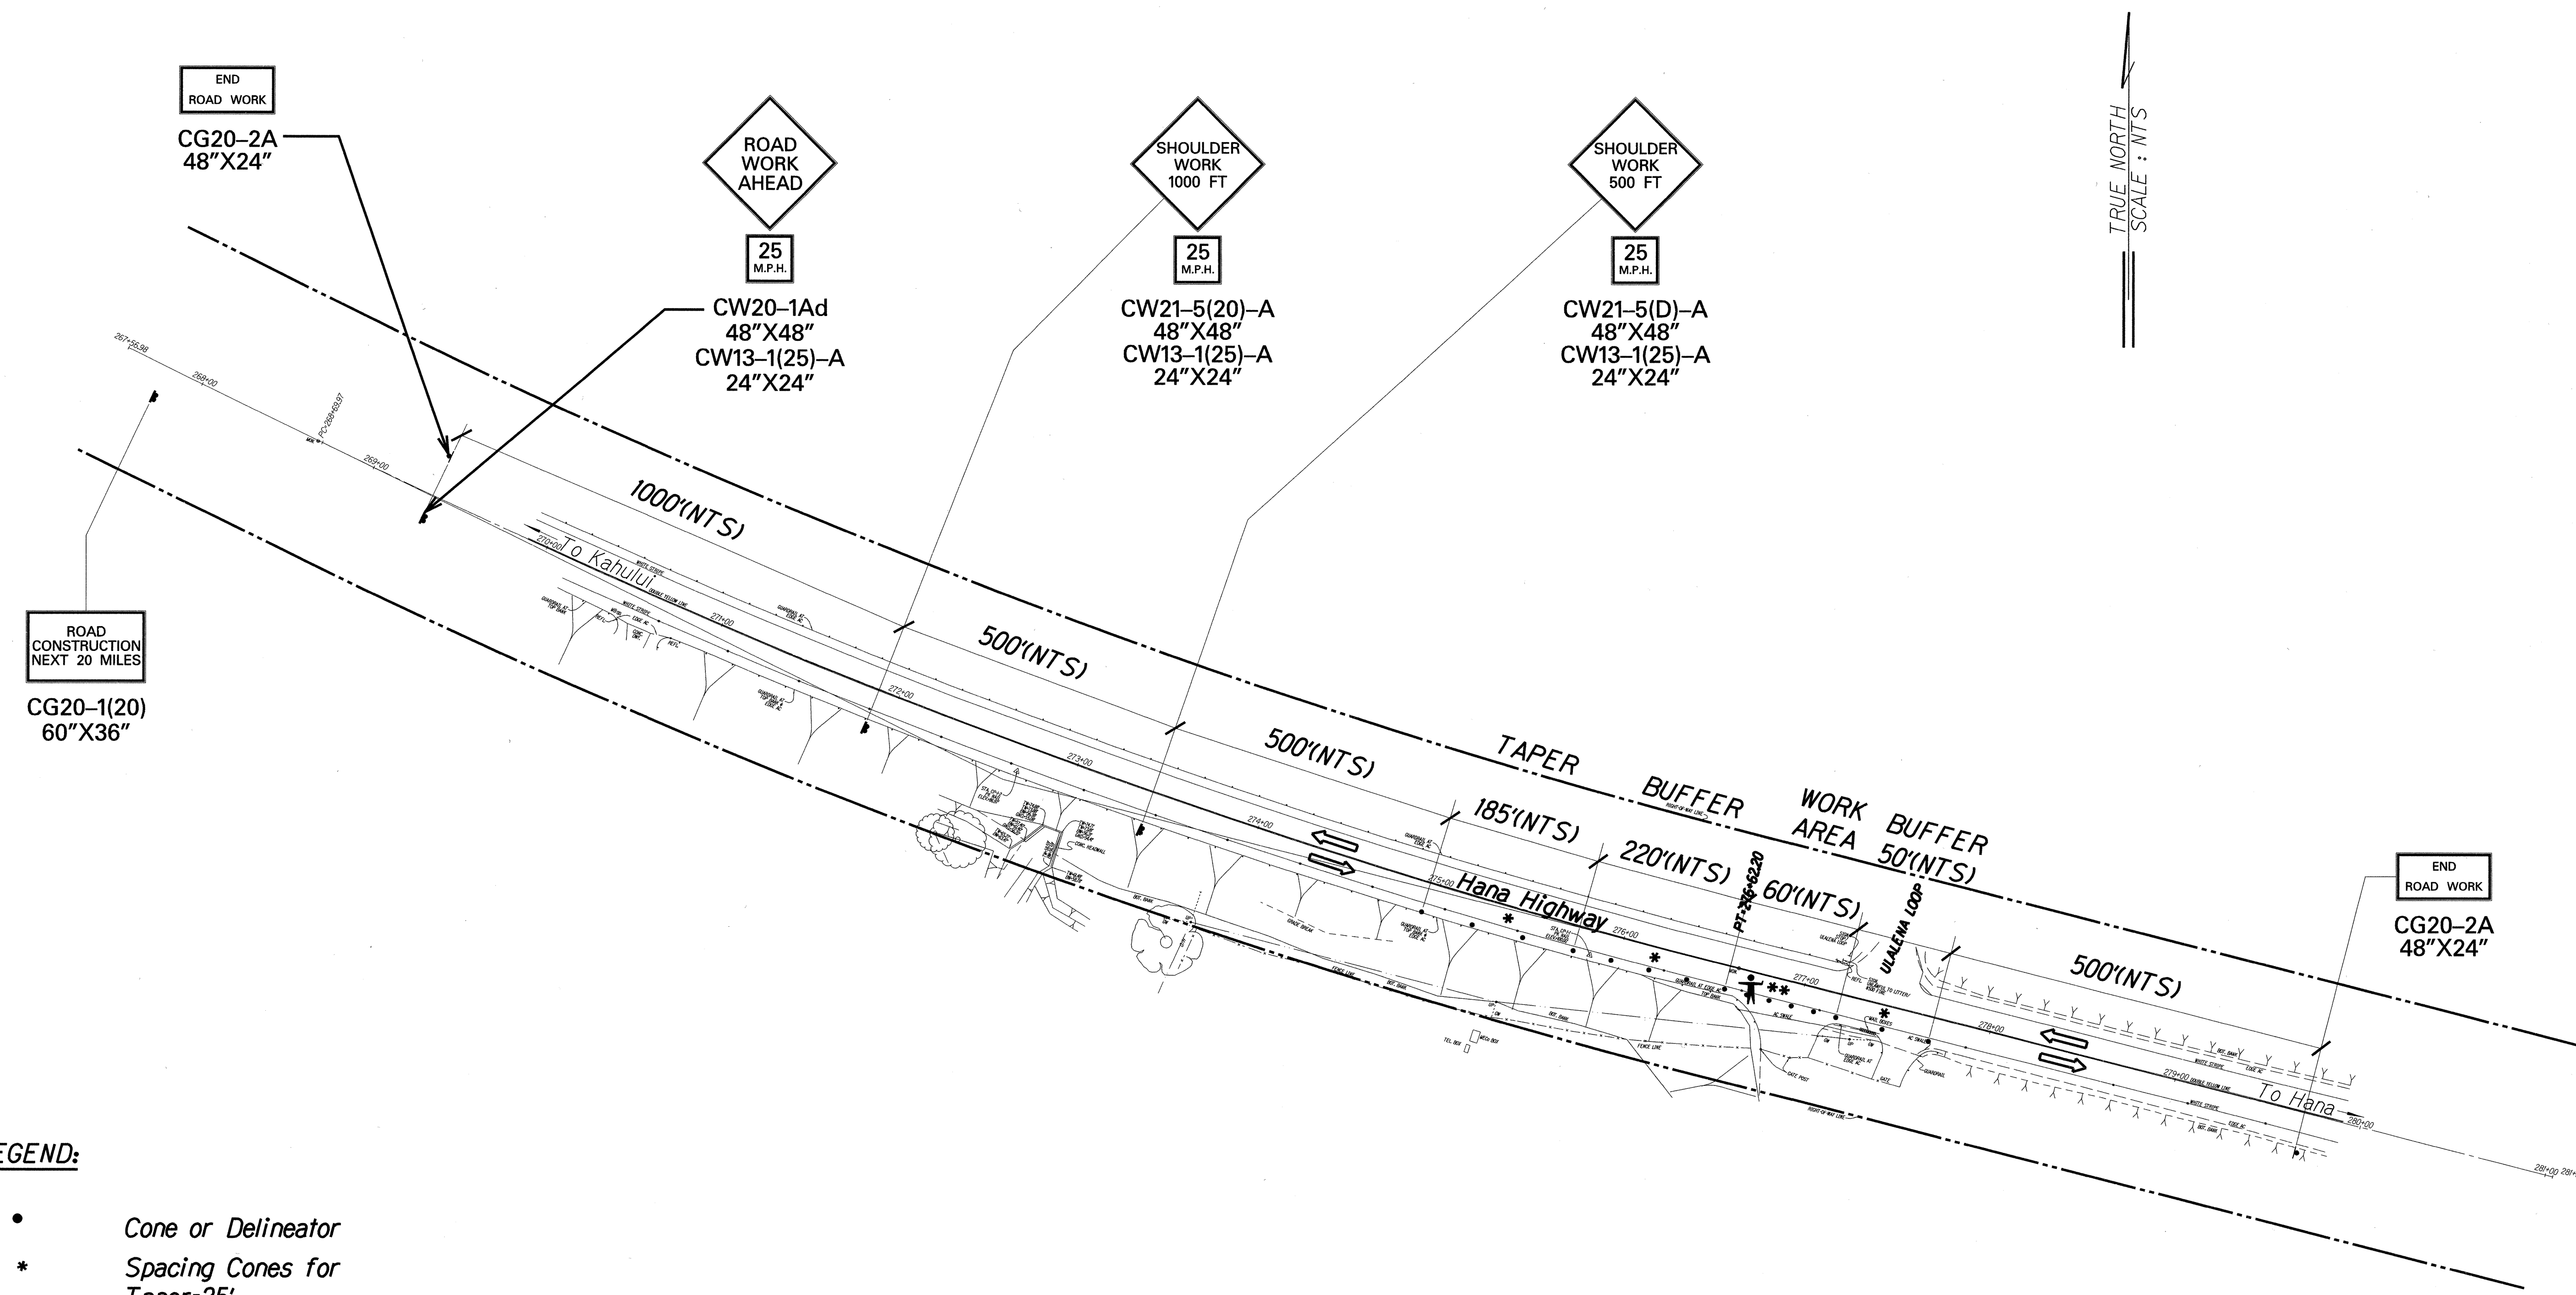


TRUE NORTH
SCALE : NTS

LEGEND:

- Cone or Delineator
- * Spacing Cones for
Taper=25'
Buffer=25'
- ** Spacing of Cones for
Work Area=10', Provide 20'
Wide Access into Existing
Driveway
- Sign
-  Police Officer
-  Direction of Traffic

SURVEY PLOTTED BY	DATE
DRAWN BY	
TRACED BY	
DESIGNED BY	
CHECKED BY	
ORIGINAL PLAN	
NOTE BOOK	
NO.	

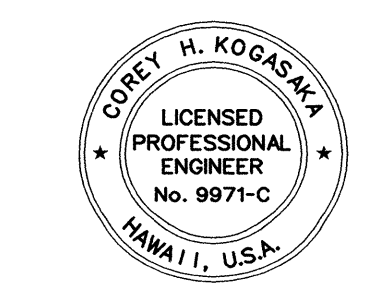

THIS WORK WAS PREPARED BY ME OR UNDER MY SUPERVISION AND CONSTRUCTION OF THIS PROJECT WILL BE UNDER MY OBSERVATION.
Corey H. Kogaska
DATE: 4/30/02

STATE OF HAWAII
DEPARTMENT OF TRANSPORTATION
HIGHWAYS DIVISION

TRAFFIC CONTROL PLAN

SITE 1, M.P. 1.9

HANA HIGHWAY

REPAIRS AND MAINTENANCE

PROJECT NO. 360AB-01-02M


Scale: NTS Date: March, 2001

SHEET No. 1 OF 14 SHEETS


FED. ROAD DIST. NO.	STATE	PROJ. NO.	FISCAL YEAR	SHEET NO.	TOTAL SHEETS
HAWAII	HAW.	360AB-01-02M	2002	25	41

LEGEND:

- Cone or Delineator
- * Spacing Cones for Taper=25' Buffer=25'
- ** Spacing of Cones for Work Area=10'
- Sign
- Flagger
- Police Officer
- Direction of Traffic

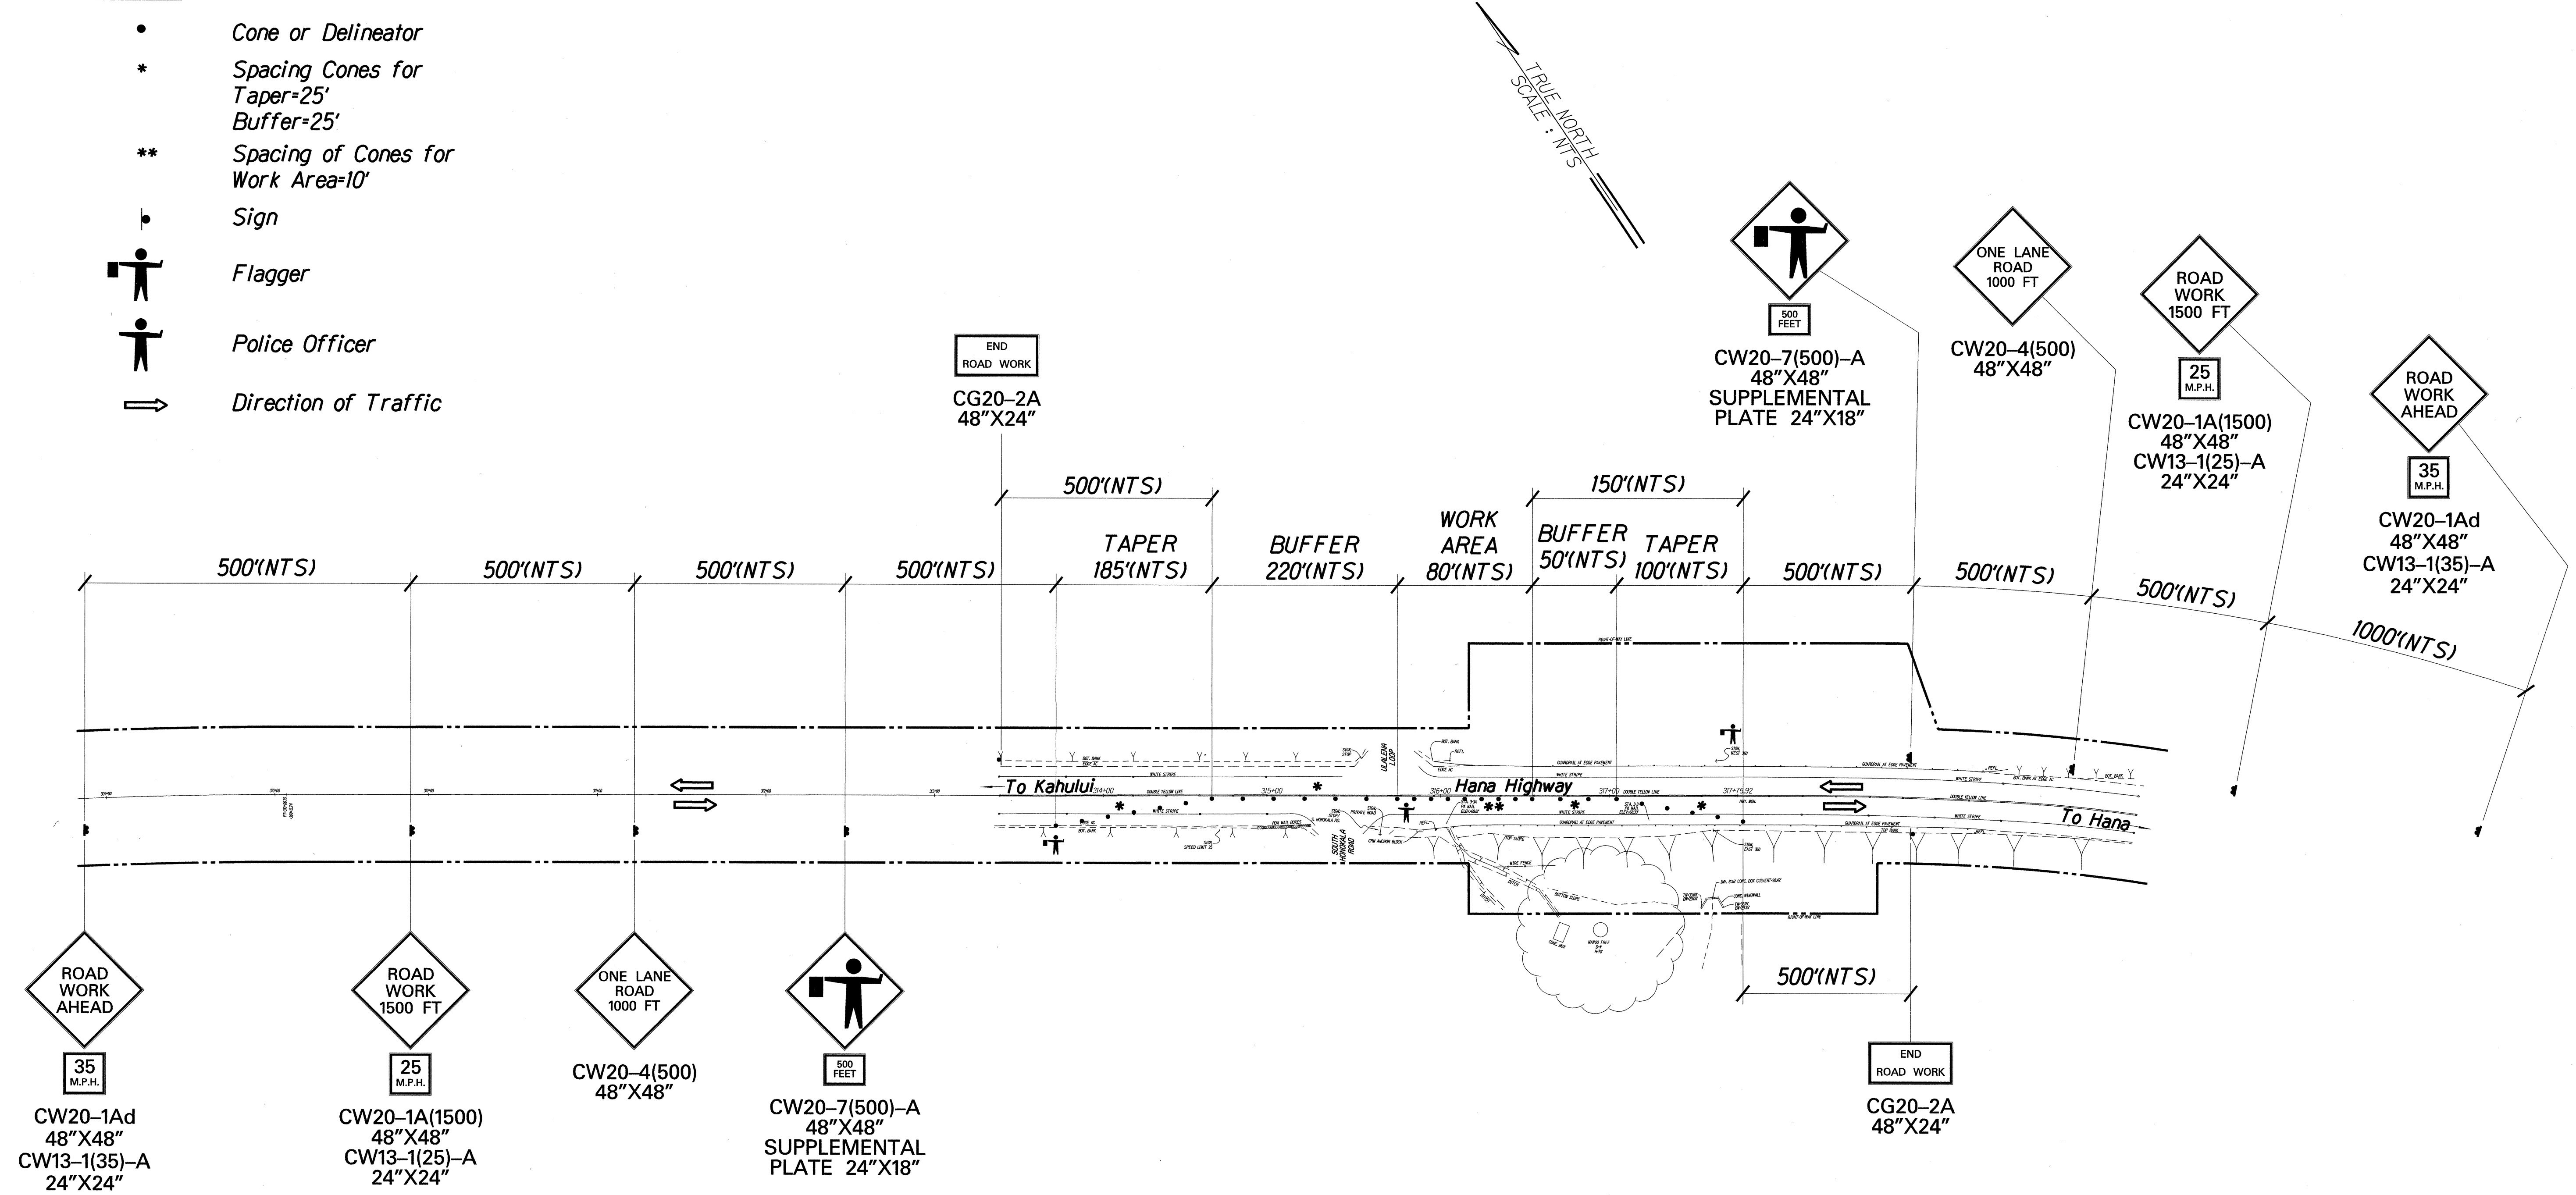

SURVEY PLOTTED BY	DATE
DRAWN BY	
DESIGNED BY	
CHECKED BY	
ORIGINAL PLAN	
NOTE BOOK	
DATE	

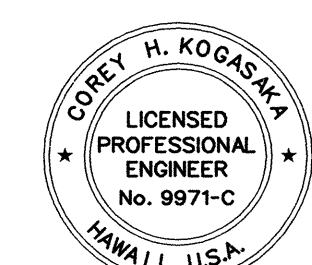


THIS WORK WAS PREPARED BY ME OR UNDER MY SUPERVISION AND CONSTRUCTION OF THIS PROJECT WILL BE UNDER MY OBSERVATION.
 DATE: 4/30/02

STATE OF HAWAII
 DEPARTMENT OF TRANSPORTATION
 HIGHWAYS DIVISION
TRAFFIC CONTROL PLAN
SITE 2, M.P. 2.3
HANA HIGHWAY
REPAIRS AND MAINTENANCE
PROJECT NO. 360AB-01-02M
 Scale: NTS Date: March, 2001
 SHEET No. 2 OF 14 SHEETS


FED. ROAD DIST. NO.	STATE	PROJ. NO.	FISCAL YEAR	SHEET NO.	TOTAL SHEETS
HAWAII	HAW.	360AB-01-02M	2002	26	41

LEGEND:

- Cone or Delineator
- * Spacing Cones for
Taper=20'
Buffer=20'
- ** Spacing of Cones for
Work Area=10'
- Sign
- ⏏ Flagger
- ⏏ Police Officer
- ➡ Direction of Traffic

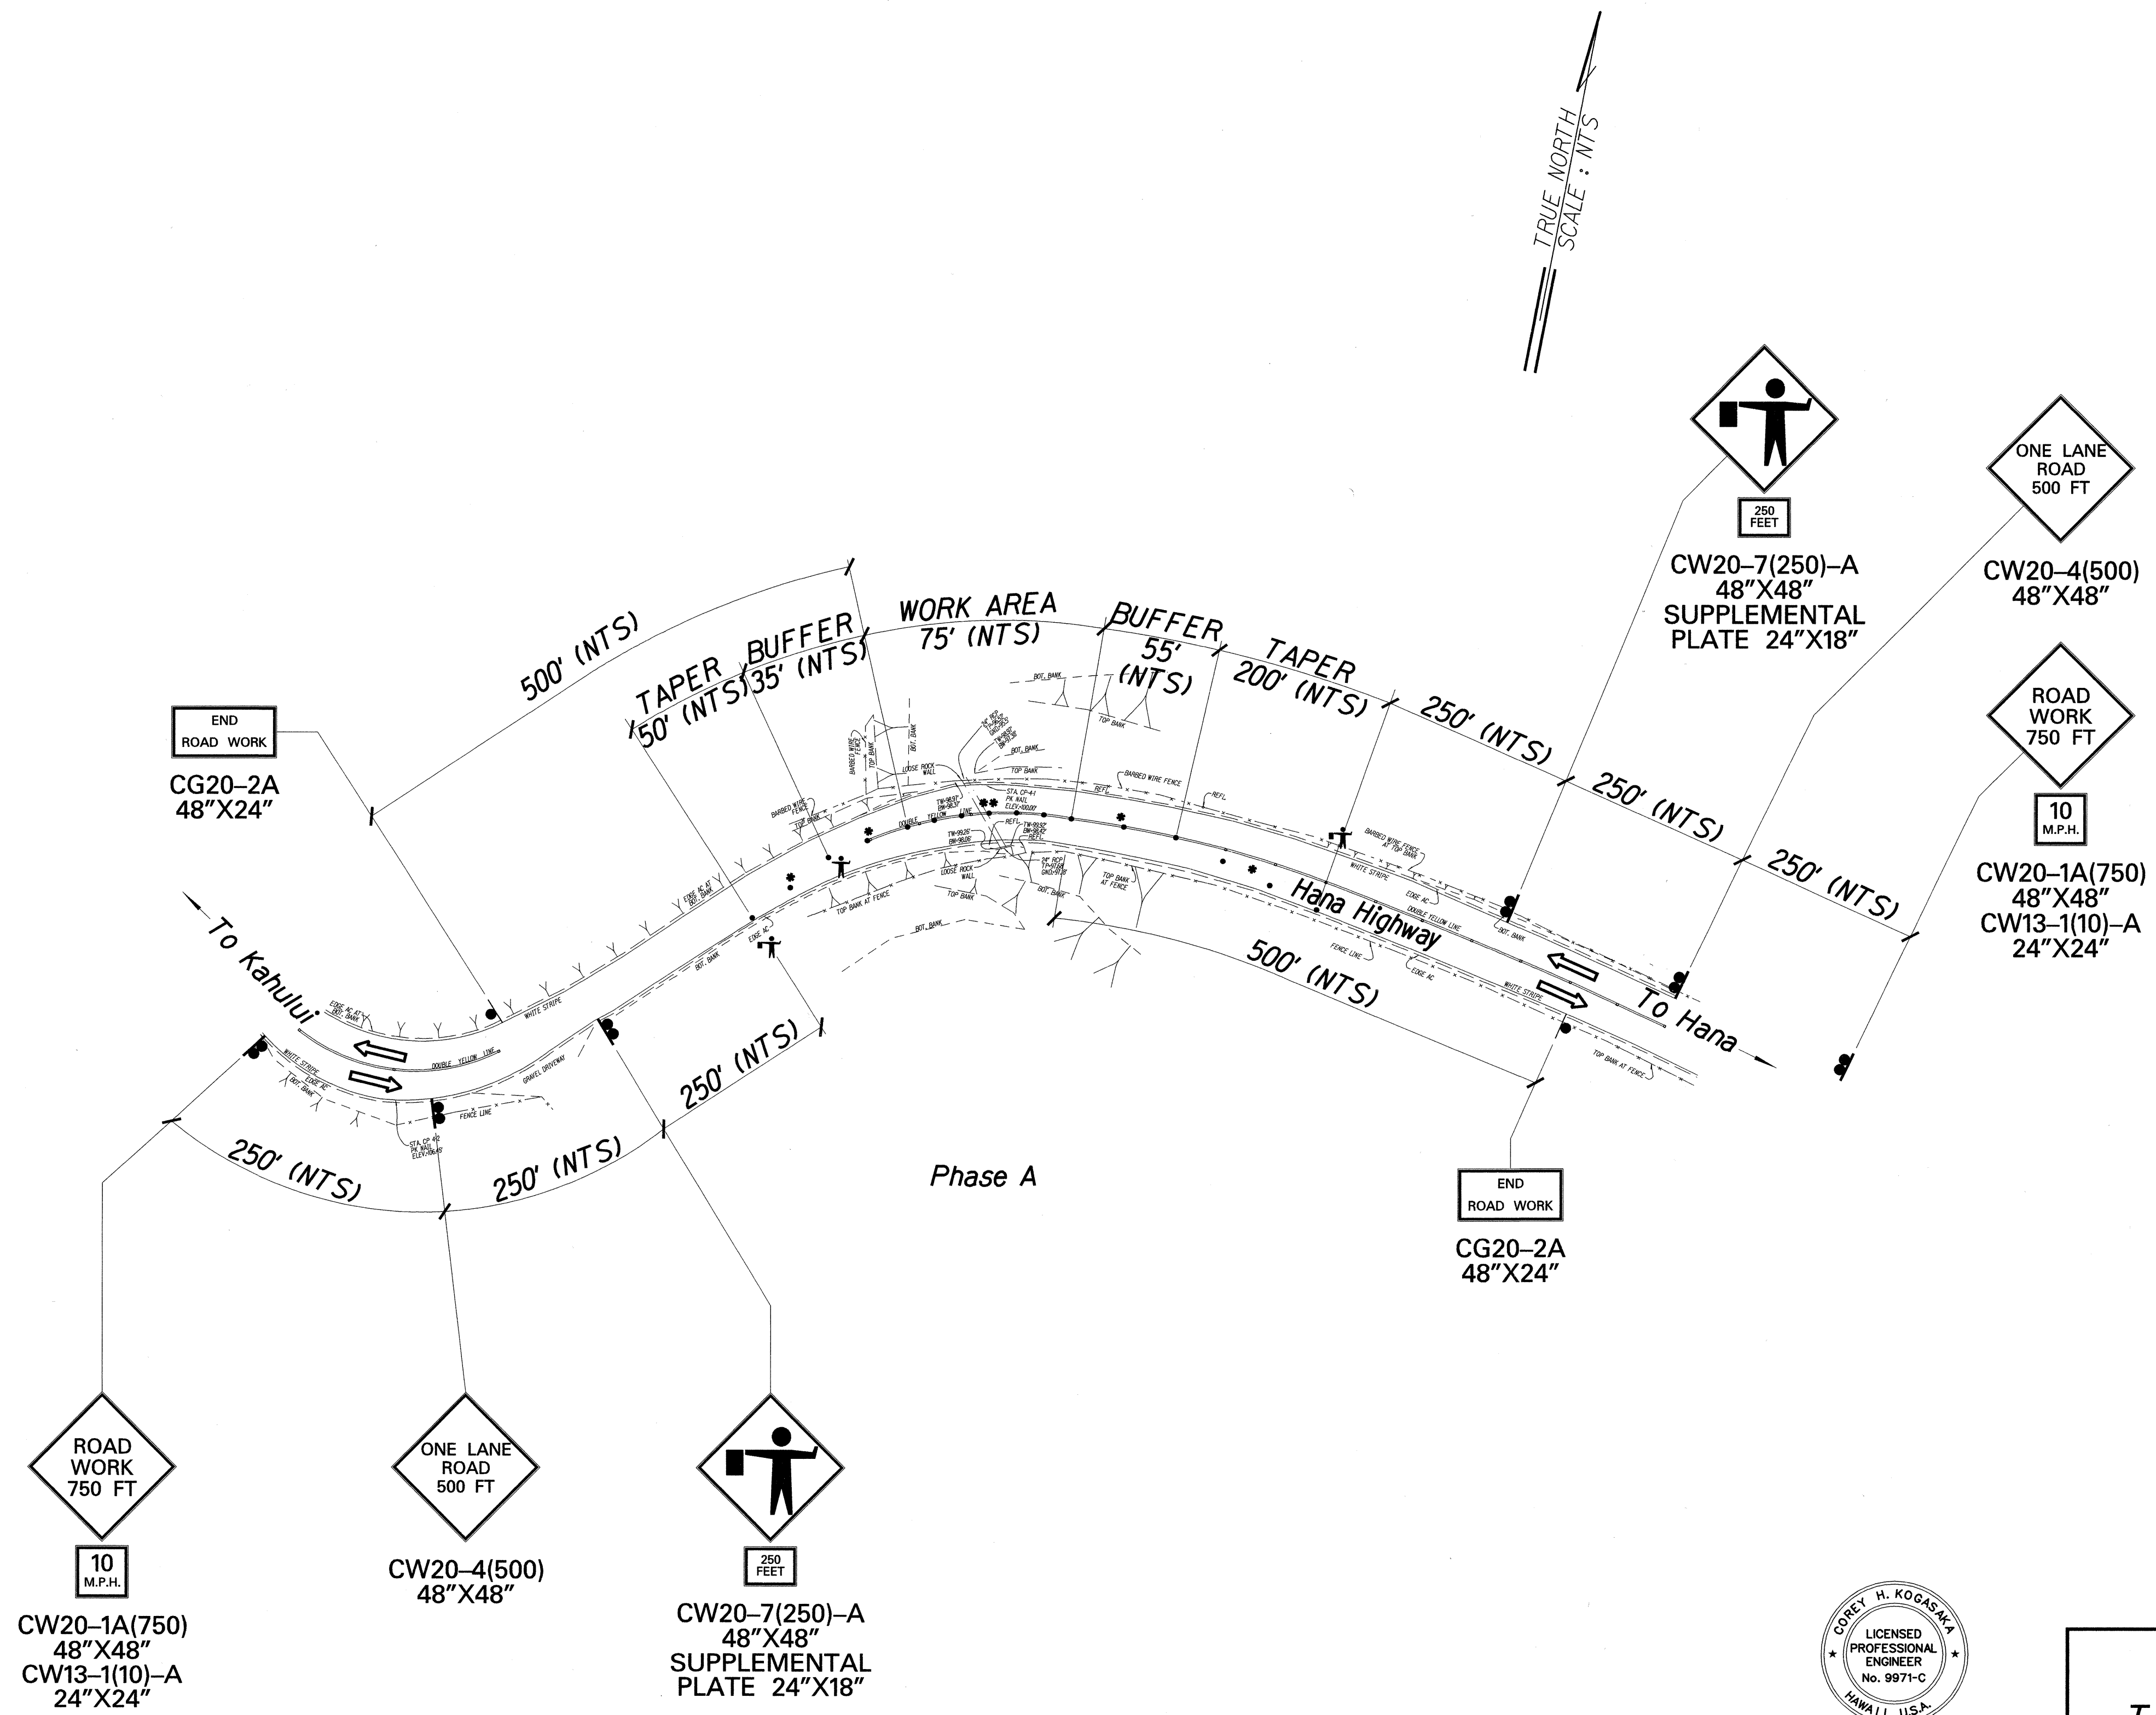


SURVEY PLOTTED BY	DATE
DRAWN BY	
DESIGNED BY	
CHECKED BY	
NO.	

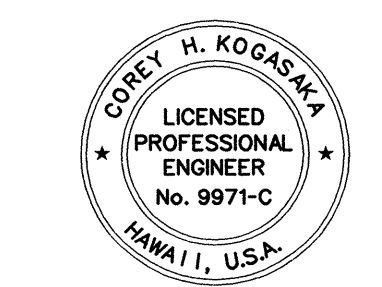

THIS WORK WAS PREPARED BY ME OR UNDER MY SUPERVISION AND CONSTRUCTION OF THIS PROJECT WILL BE UNDER MY OBSERVATION.
 DATE: 4/30/02

STATE OF HAWAII
 DEPARTMENT OF TRANSPORTATION
 HIGHWAYS DIVISION
TRAFFIC CONTROL PLAN
SITE 3, M.P. 6.7
HANA HIGHWAY
REPAIRS AND MAINTENANCE
PROJECT NO. 360AB-01-02M
 Scale: NTS Date: March, 2001
 SHEET No. 3 OF 14 SHEETS

FED. ROAD DIST. NO.	STATE	PROJ. NO.	FISCAL YEAR	SHEET NO.	TOTAL SHEETS
HAWAII	HAW.	360AB-01-02M	2002	28	41

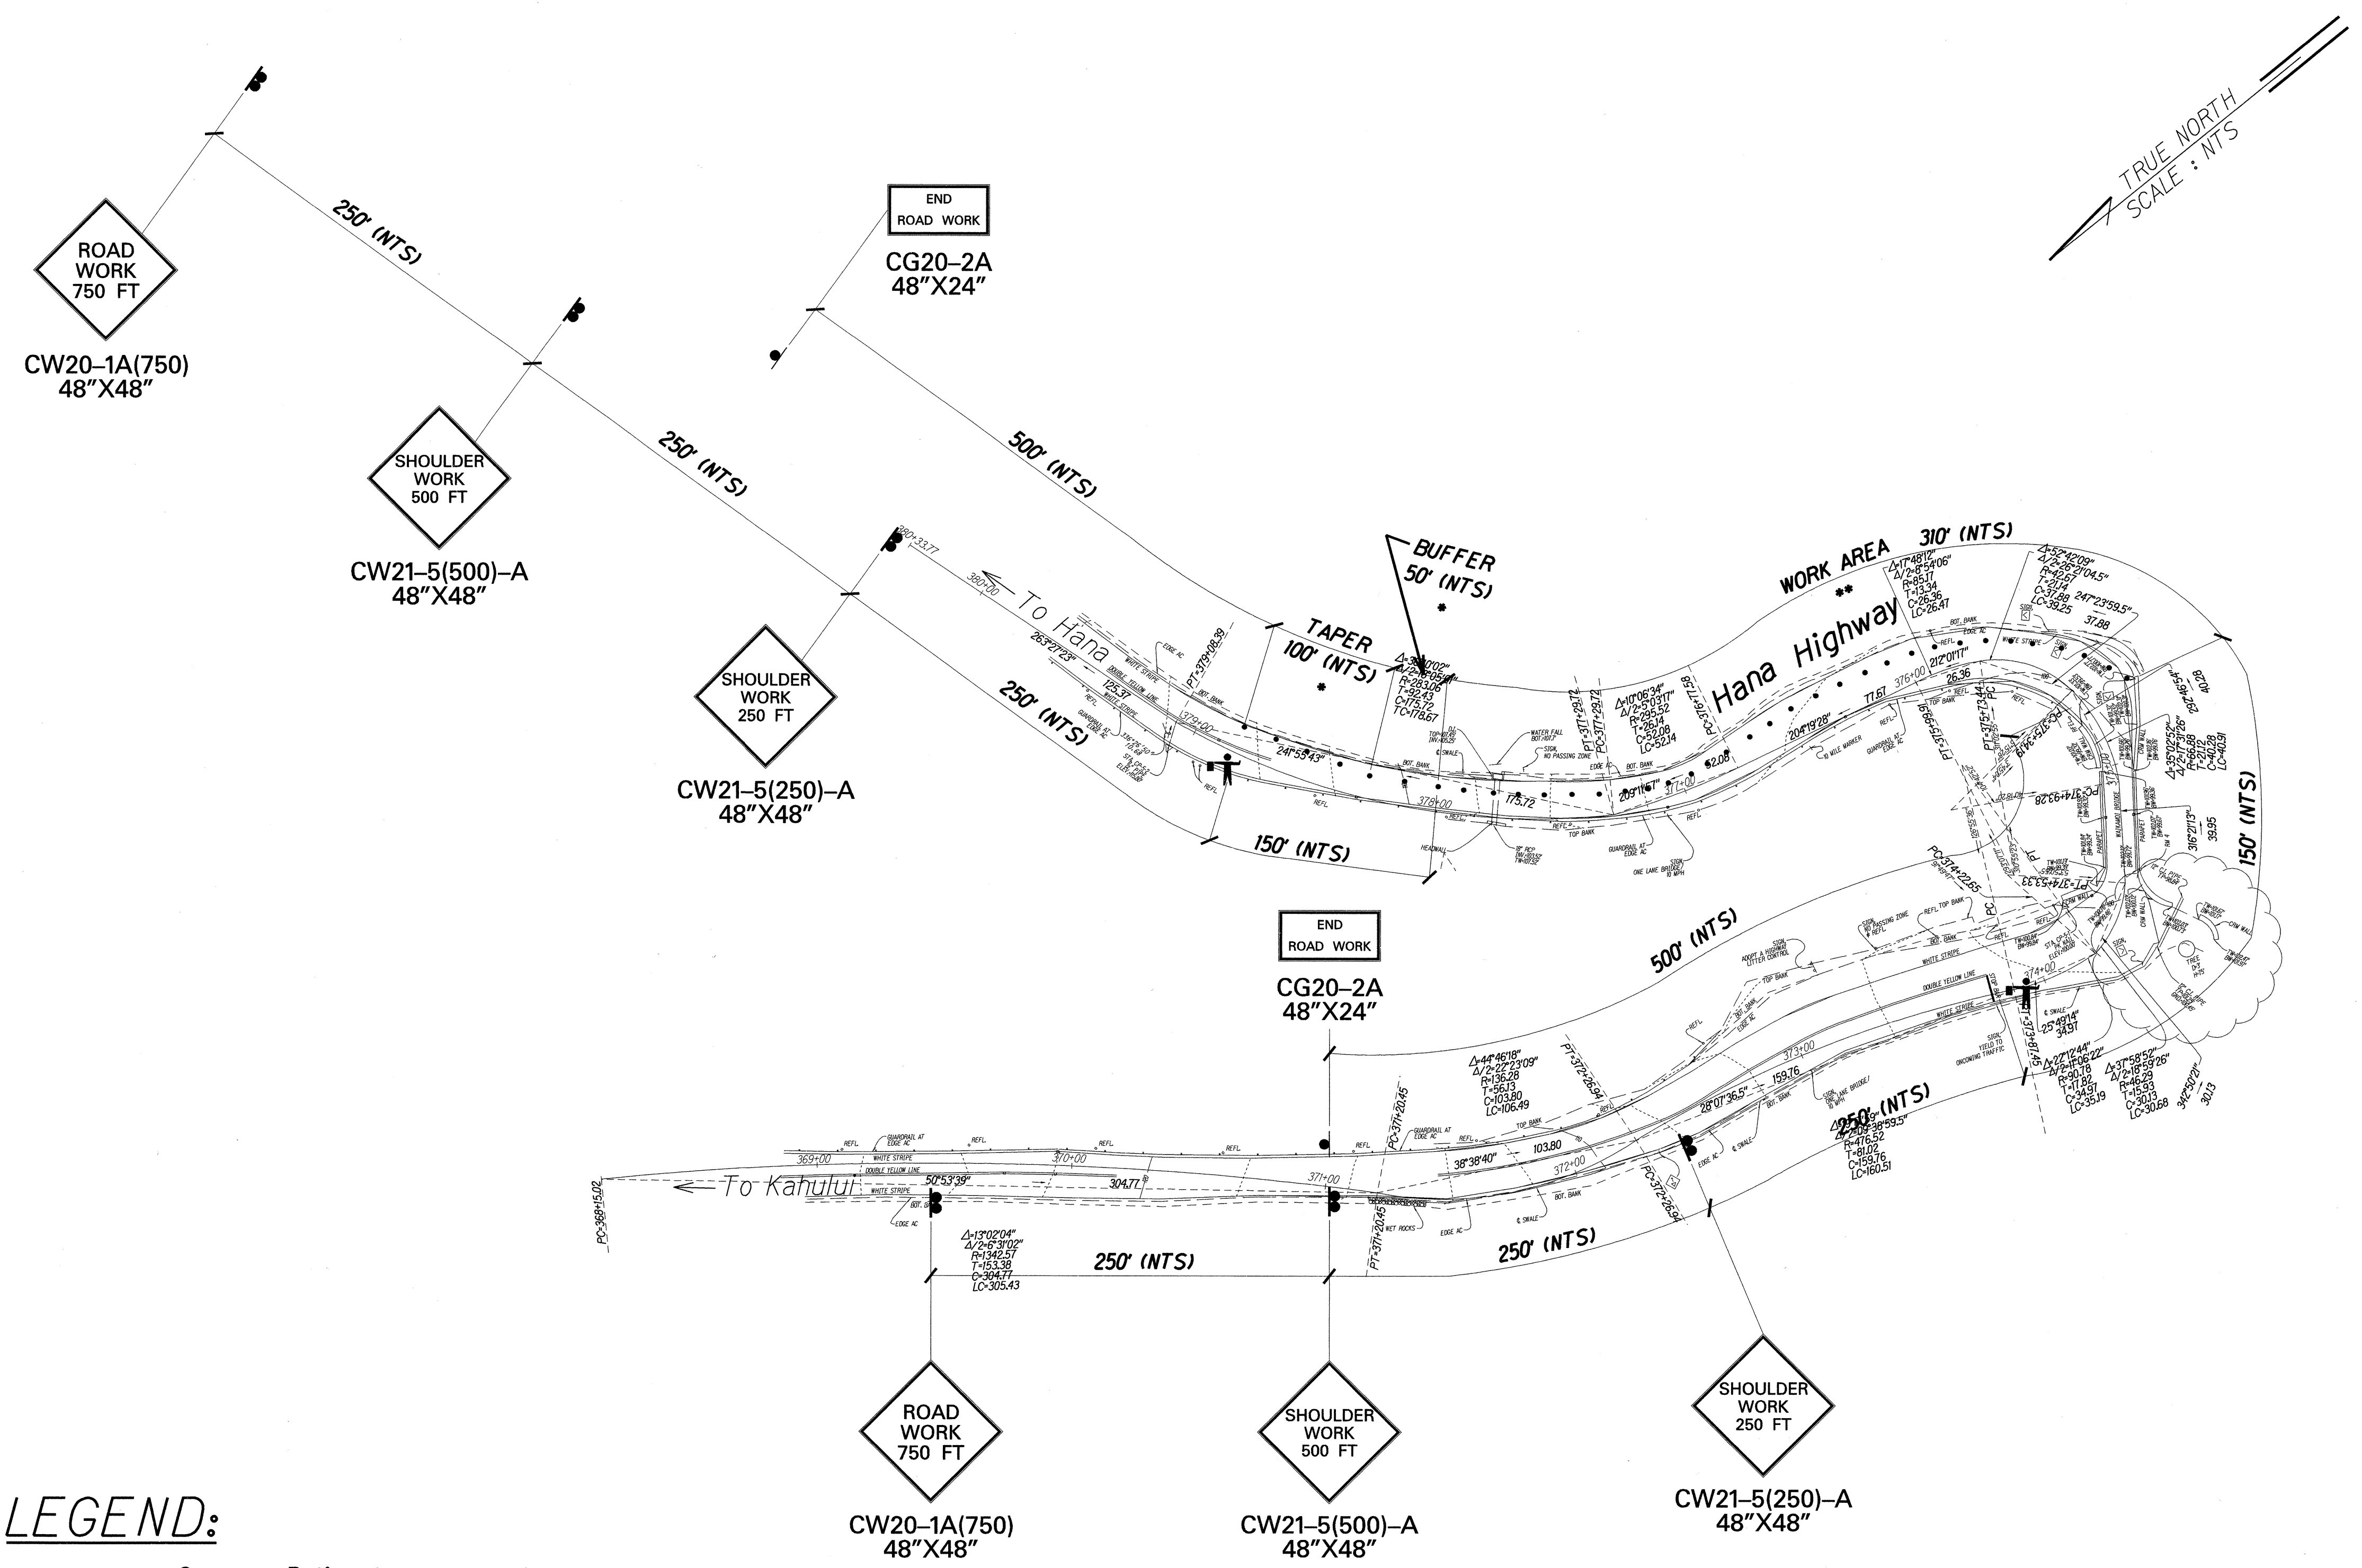

- LEGEND:**
- Cone or Delineator
 - * Cone Spacing for Taper=20' Buffer=20'
 - ** Cone Spacing for Work Area=10'
 - Flagger
 - Sign

SURVEY PLOTTED BY	DATE
DRAWN BY	
DESIGNED BY	
CHECKED BY	
NOTE BOOK	
N ₁	


CORLEY H. KOGALAKA
 LICENSED PROFESSIONAL ENGINEER
 No. 9971-C
 HAWAII, U.S.A.
 THIS WORK WAS PREPARED BY ME OR UNDER MY SUPERVISION AND CONSTRUCTION OF THIS PROJECT WILL BE UNDER MY OBSERVATION.
 DATE: 4/30/02

STATE OF HAWAII
 DEPARTMENT OF TRANSPORTATION
 HIGHWAYS DIVISION
TRAFFIC CONTROL PLAN
SITE 4, M.P. 10.0
HANA HIGHWAY
REPAIRS AND MAINTENANCE
PROJECT NO. 360AB-01-02M
 Scale: NTS Date: March, 2001
 SHEET No. 5 OF 14 SHEETS

FED. ROAD DIST. NO.	STATE	PROJ. NO.	FISCAL YEAR	SHEET NO.	TOTAL SHEETS
HAWAII	HAW.	360AB-01-02M	2002	29	41


LEGEND:

- Cone or Delineator
- * Spacing Cones for Taper=20' Buffer=20'
- ** Spacing of Cones for Work Area=10'
- Sign
- Flagger
- Police Officer
- Direction of Traffic

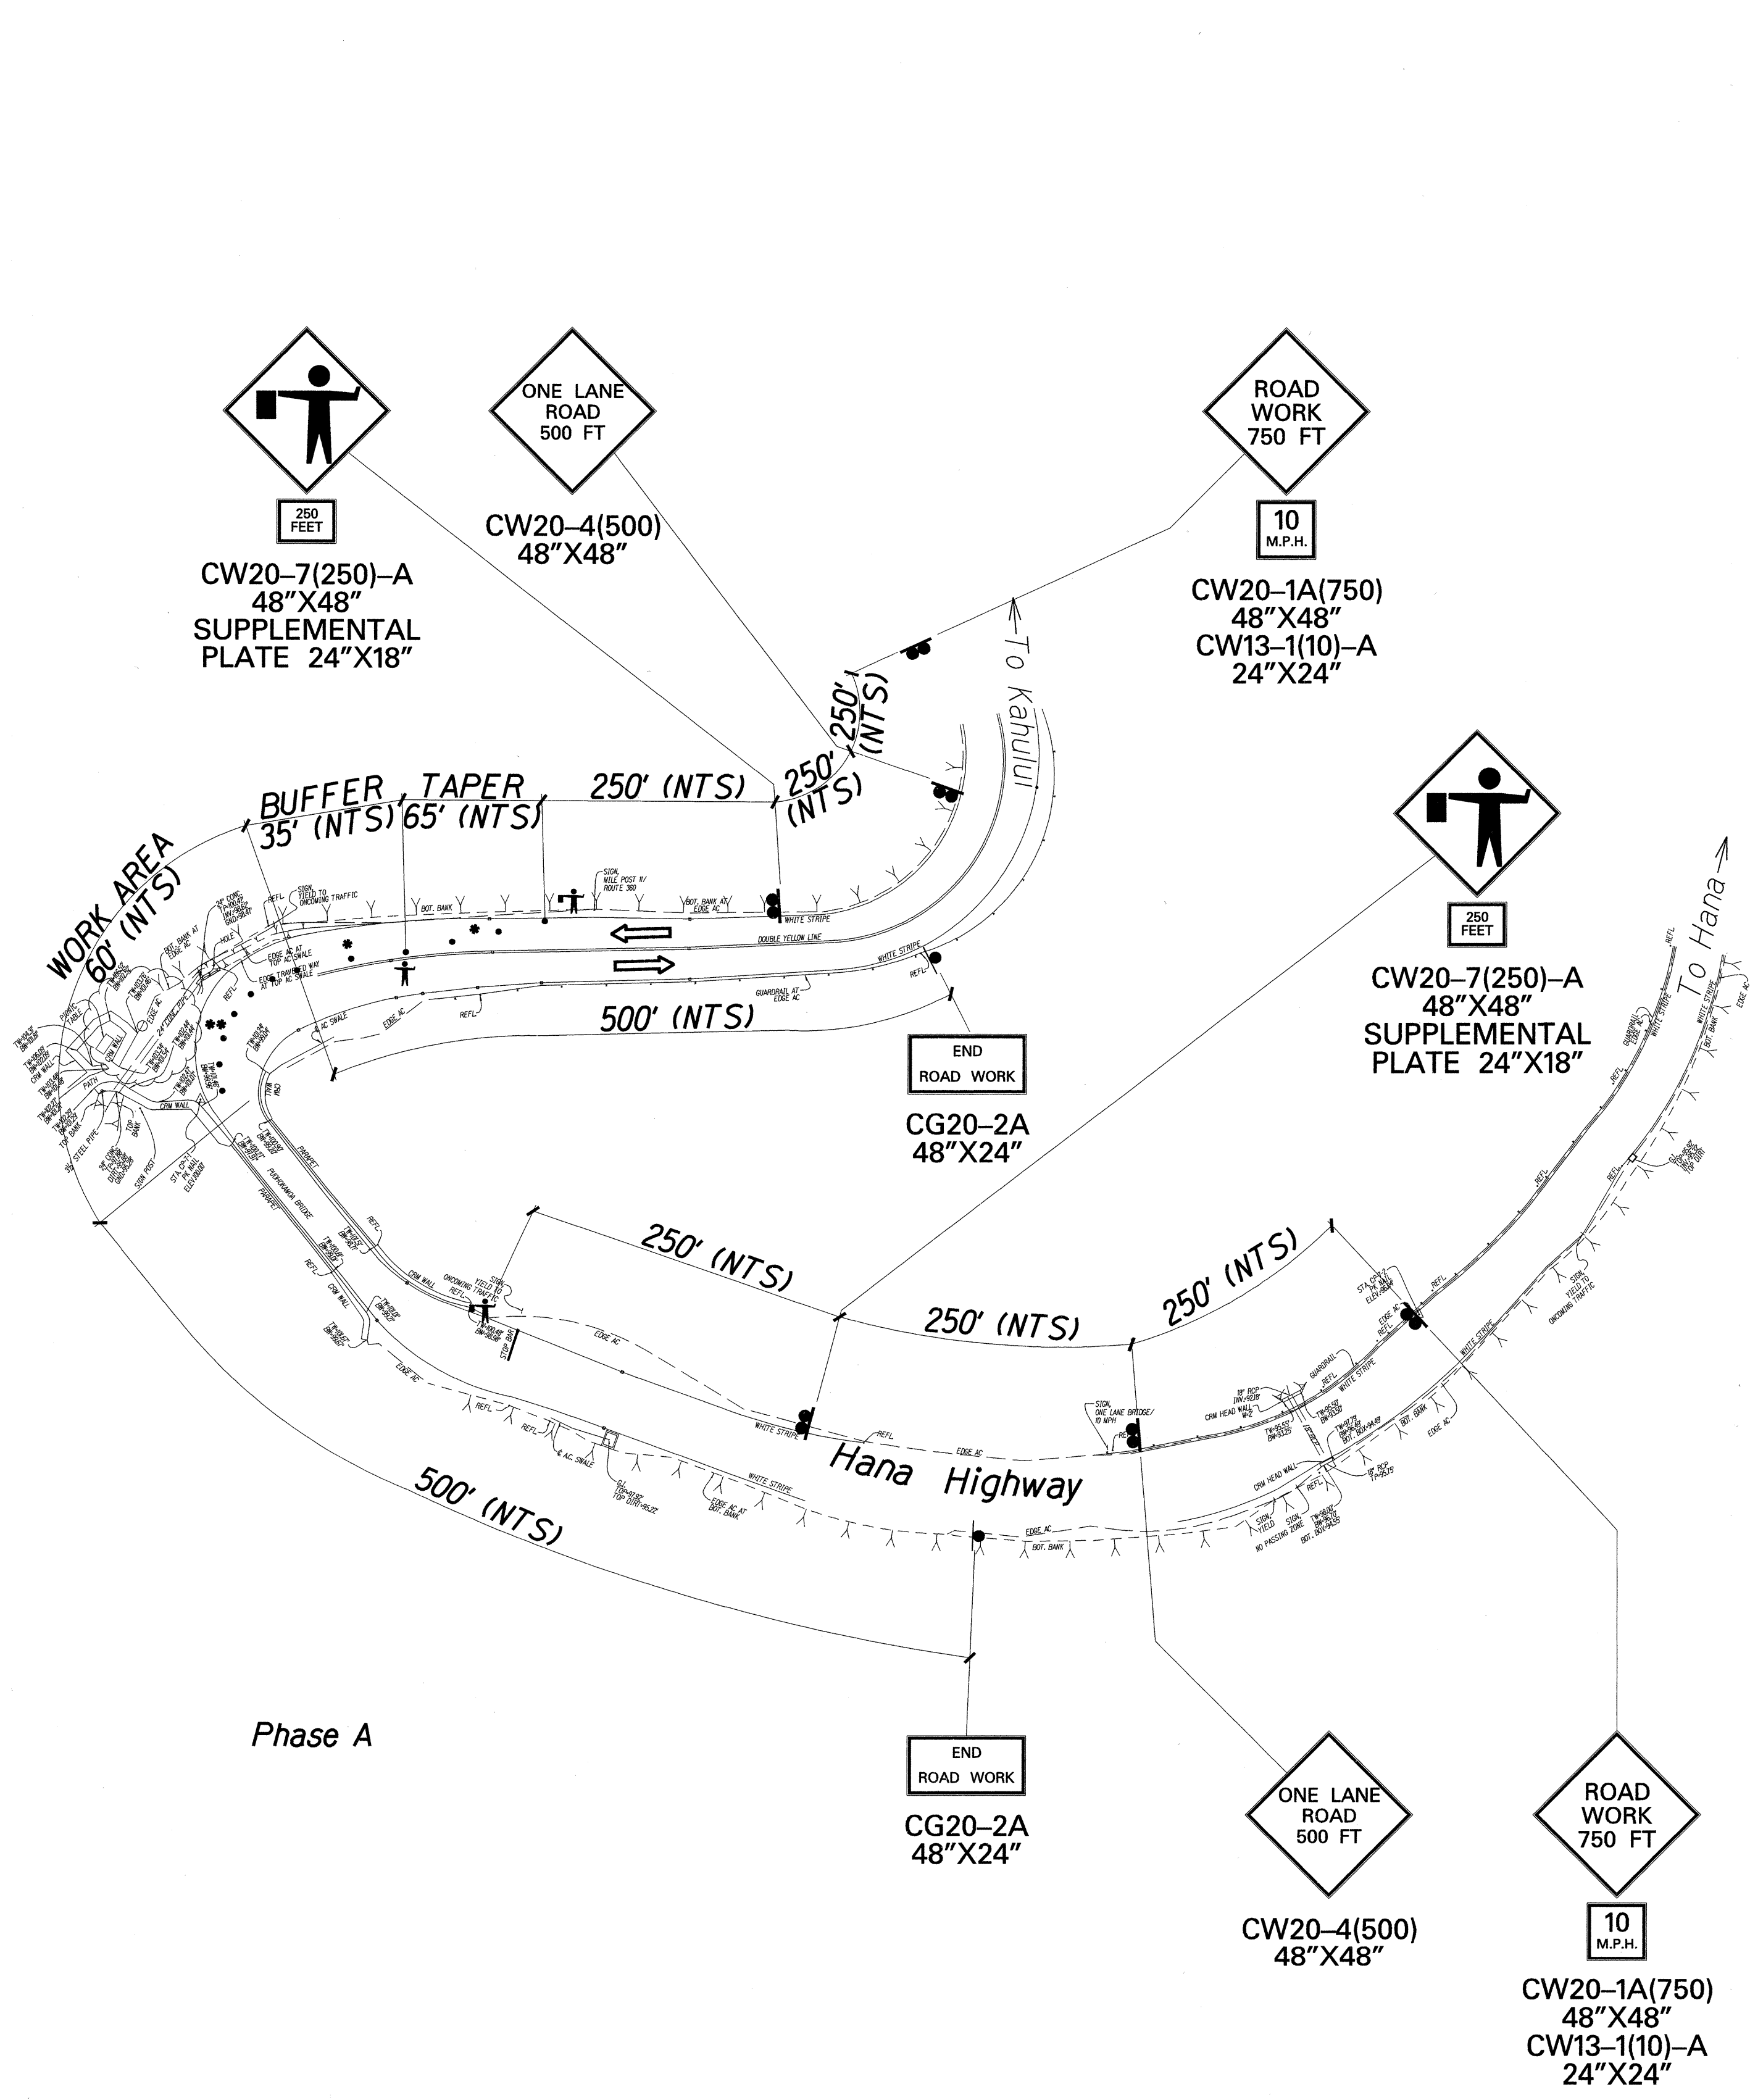

TRUE NORTH
SCALE: NTS

SURVEY PLOTTED BY	DATE
DRAWN BY	
DESIGNED BY	
CHECKED BY	
ORIGINAL PLAN	
NOTE BOOK	
NO.	

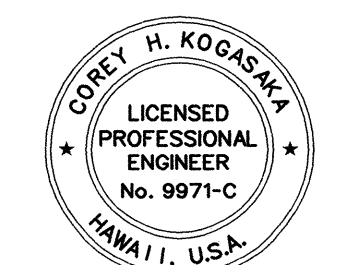

THIS WORK WAS PREPARED BY ME OR UNDER MY SUPERVISION AND CONSTRUCTION OF THIS PROJECT WILL BE UNDER MY OBSERVATION.
Cory H. Kogalak
DATE: 4/20/02

STATE OF HAWAII
DEPARTMENT OF TRANSPORTATION
HIGHWAYS DIVISION

TRAFFIC CONTROL PLAN

SITE 5, M.P. 11.0

HANA HIGHWAY


REPAIRS AND MAINTENANCE

PROJECT NO. 360AB-01-02M

Scale: NTS Date: March, 2001

SHEET No. 6 OF 14 SHEETS


FED. ROAD DIST. NO.	STATE	PROJ. NO.	FISCAL YEAR	SHEET NO.	TOTAL SHEETS
HAWAII	HAW.	360AB-01-02M	2002	30	41

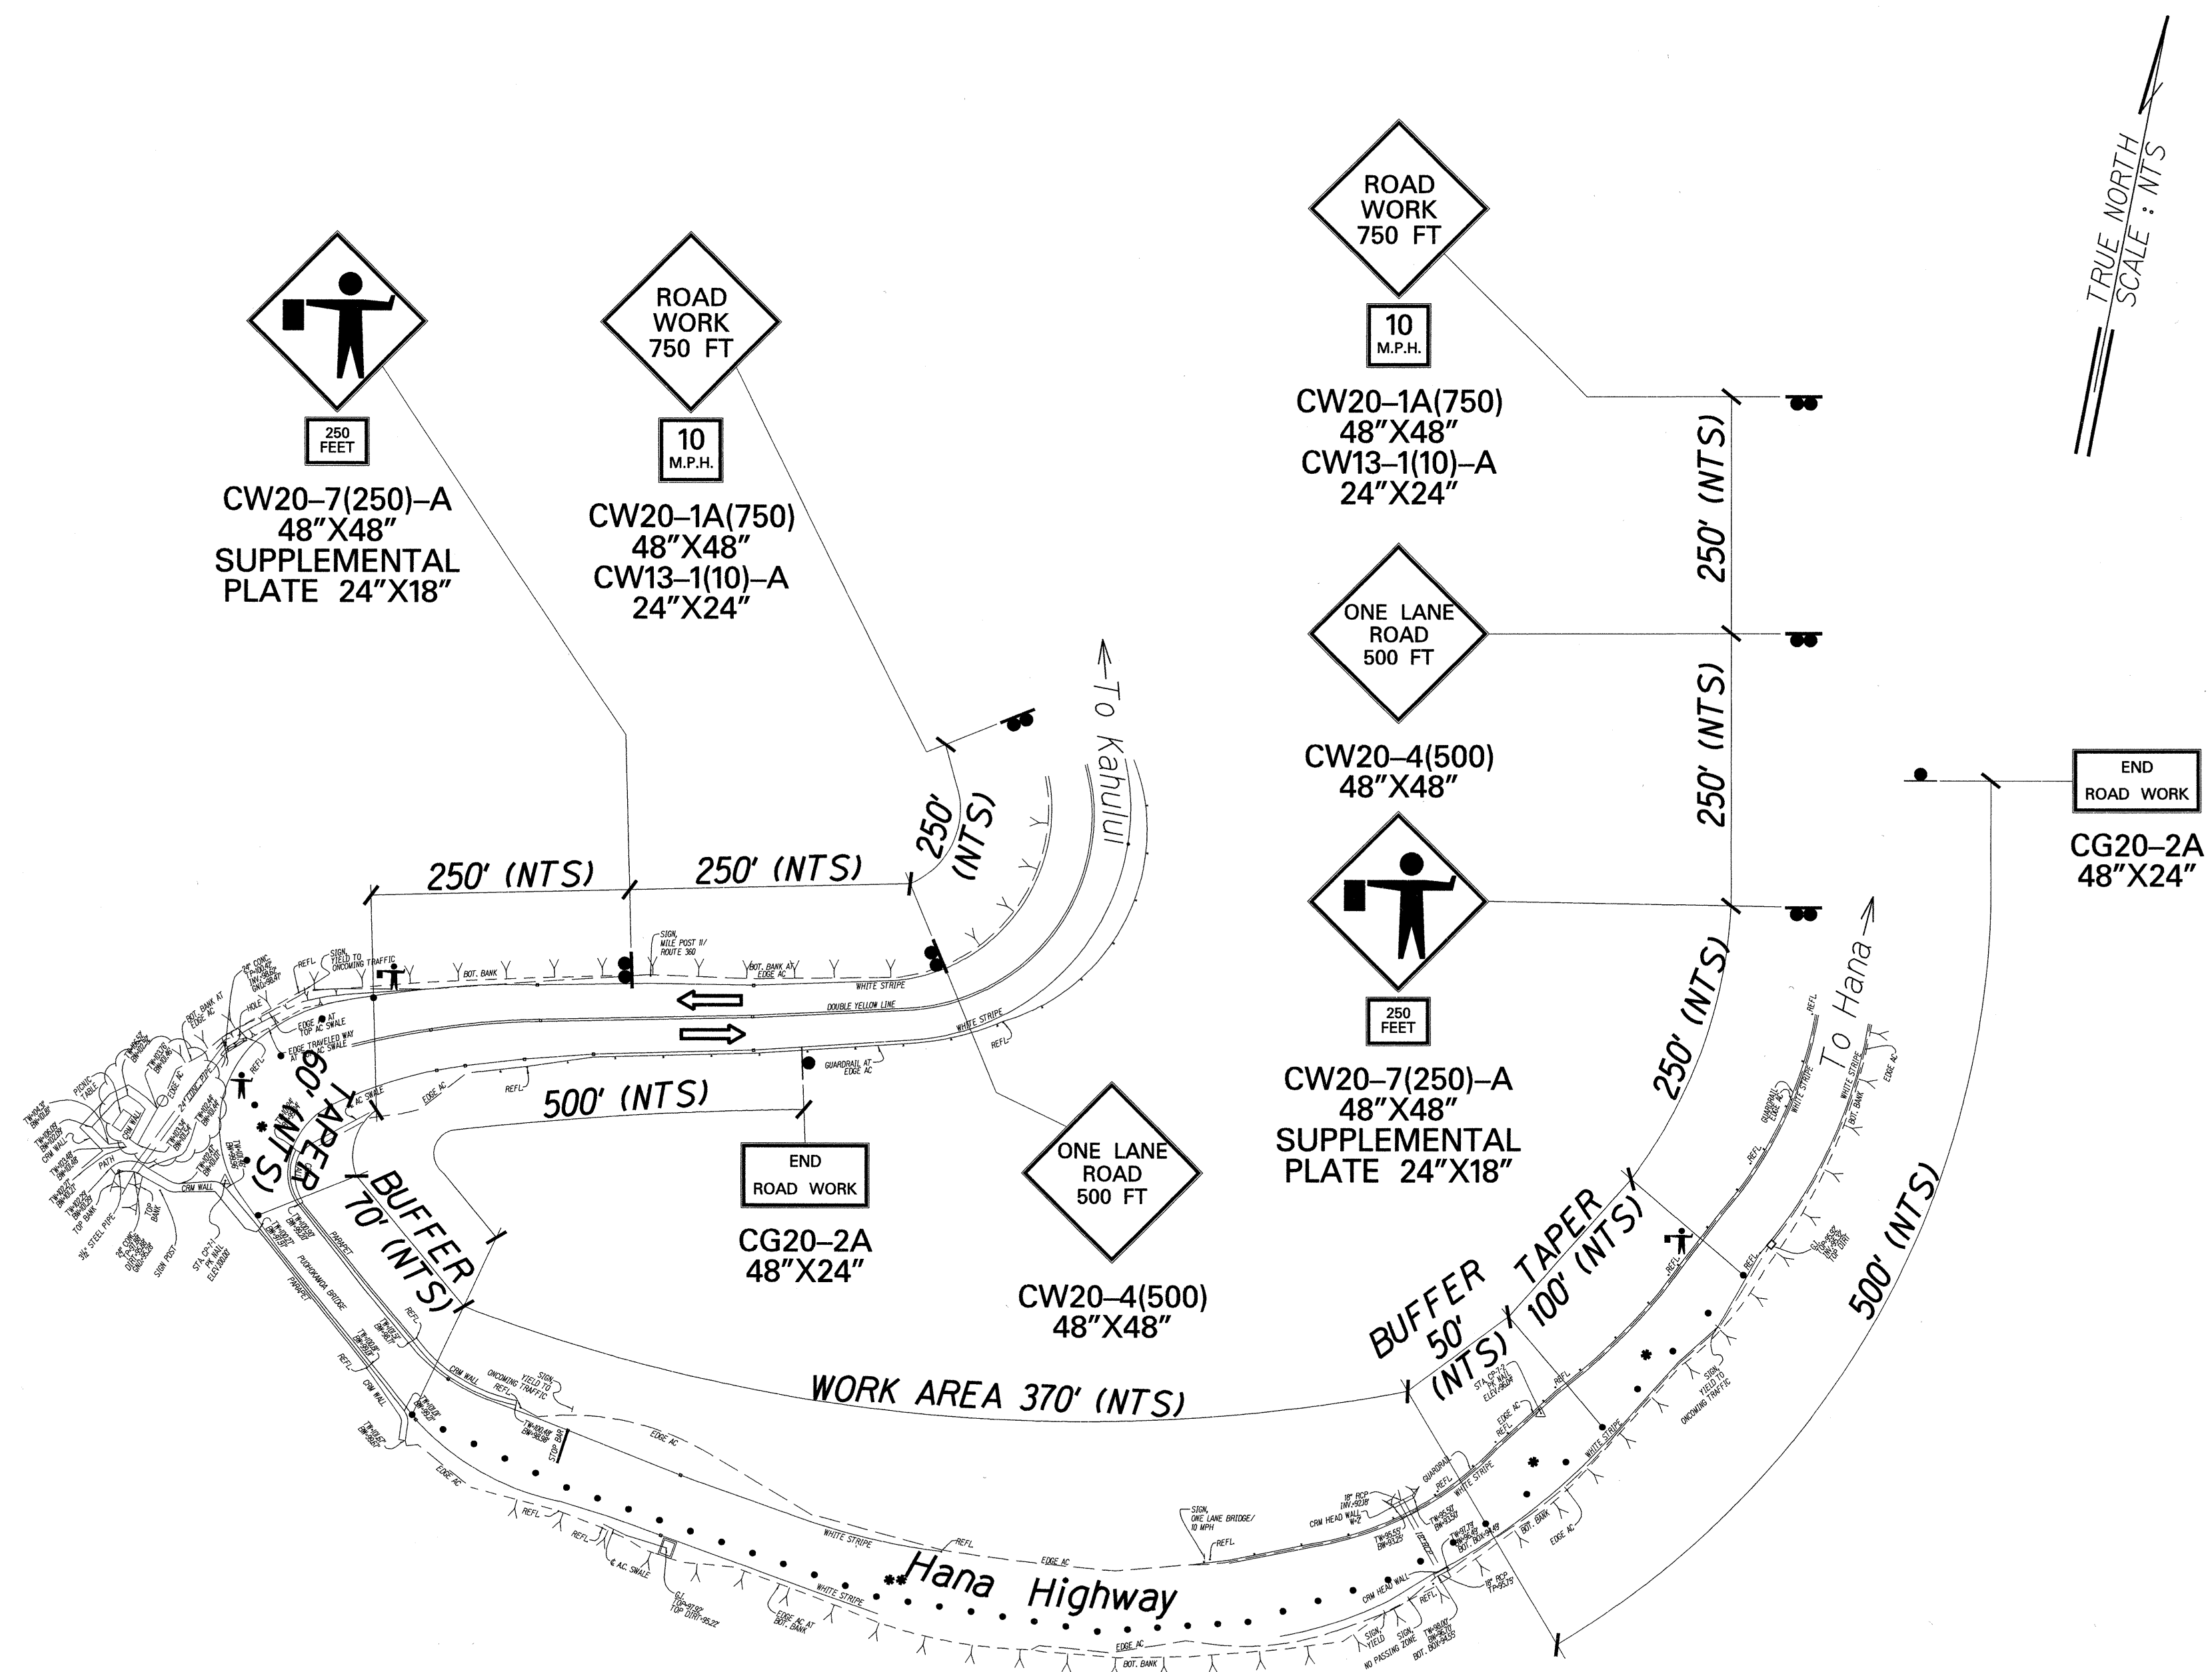

LEGEND:

- Cone or Delineator
- * Spacing Cones for Taper=20' Buffer=20'
- ** Spacing of Cones for Work Area=10'
- Sign
- Flagger
- Police Officer
- Direction of Traffic

SURVEY PLOTTED BY	DATE
DRAWN BY	
DESIGNED BY	
CHECKED BY	
ORIGINAL PLAN	
NOTE BOOK	
DATE	

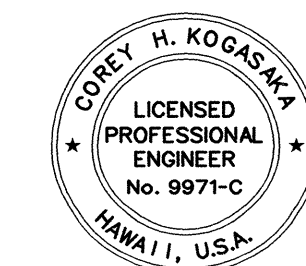

THIS WORK WAS PREPARED BY ME OR UNDER MY SUPERVISION AND CONSTRUCTION OF THIS PROJECT WILL BE UNDER MY OBSERVATION.
 Cory H. Kogalak
 DATE: 4/30/02

STATE OF HAWAII
 DEPARTMENT OF TRANSPORTATION
 HIGHWAYS DIVISION
TRAFFIC CONTROL PLAN
SITE 5, M.P. 11.0
HANA HIGHWAY
REPAIRS AND MAINTENANCE
PROJECT NO. 360AB-01-02M


Scale: NTS Date: March, 2001

SHEET No. 7 OF 14 SHEETS


FED. ROAD DIST. NO.	STATE	PROJ. NO.	FISCAL YEAR	SHEET NO.	TOTAL SHEETS
HAWAII	HAW.	360AB-01-02M	2002	31	41

LEGEND:

- Cone or Delineator
- * Spacing Cones for
Taper=20'
Buffer=20'
- ** Spacing of Cones for
Work Area=10'
- Sign
- Flagger
- Police Officer
- Direction of Traffic

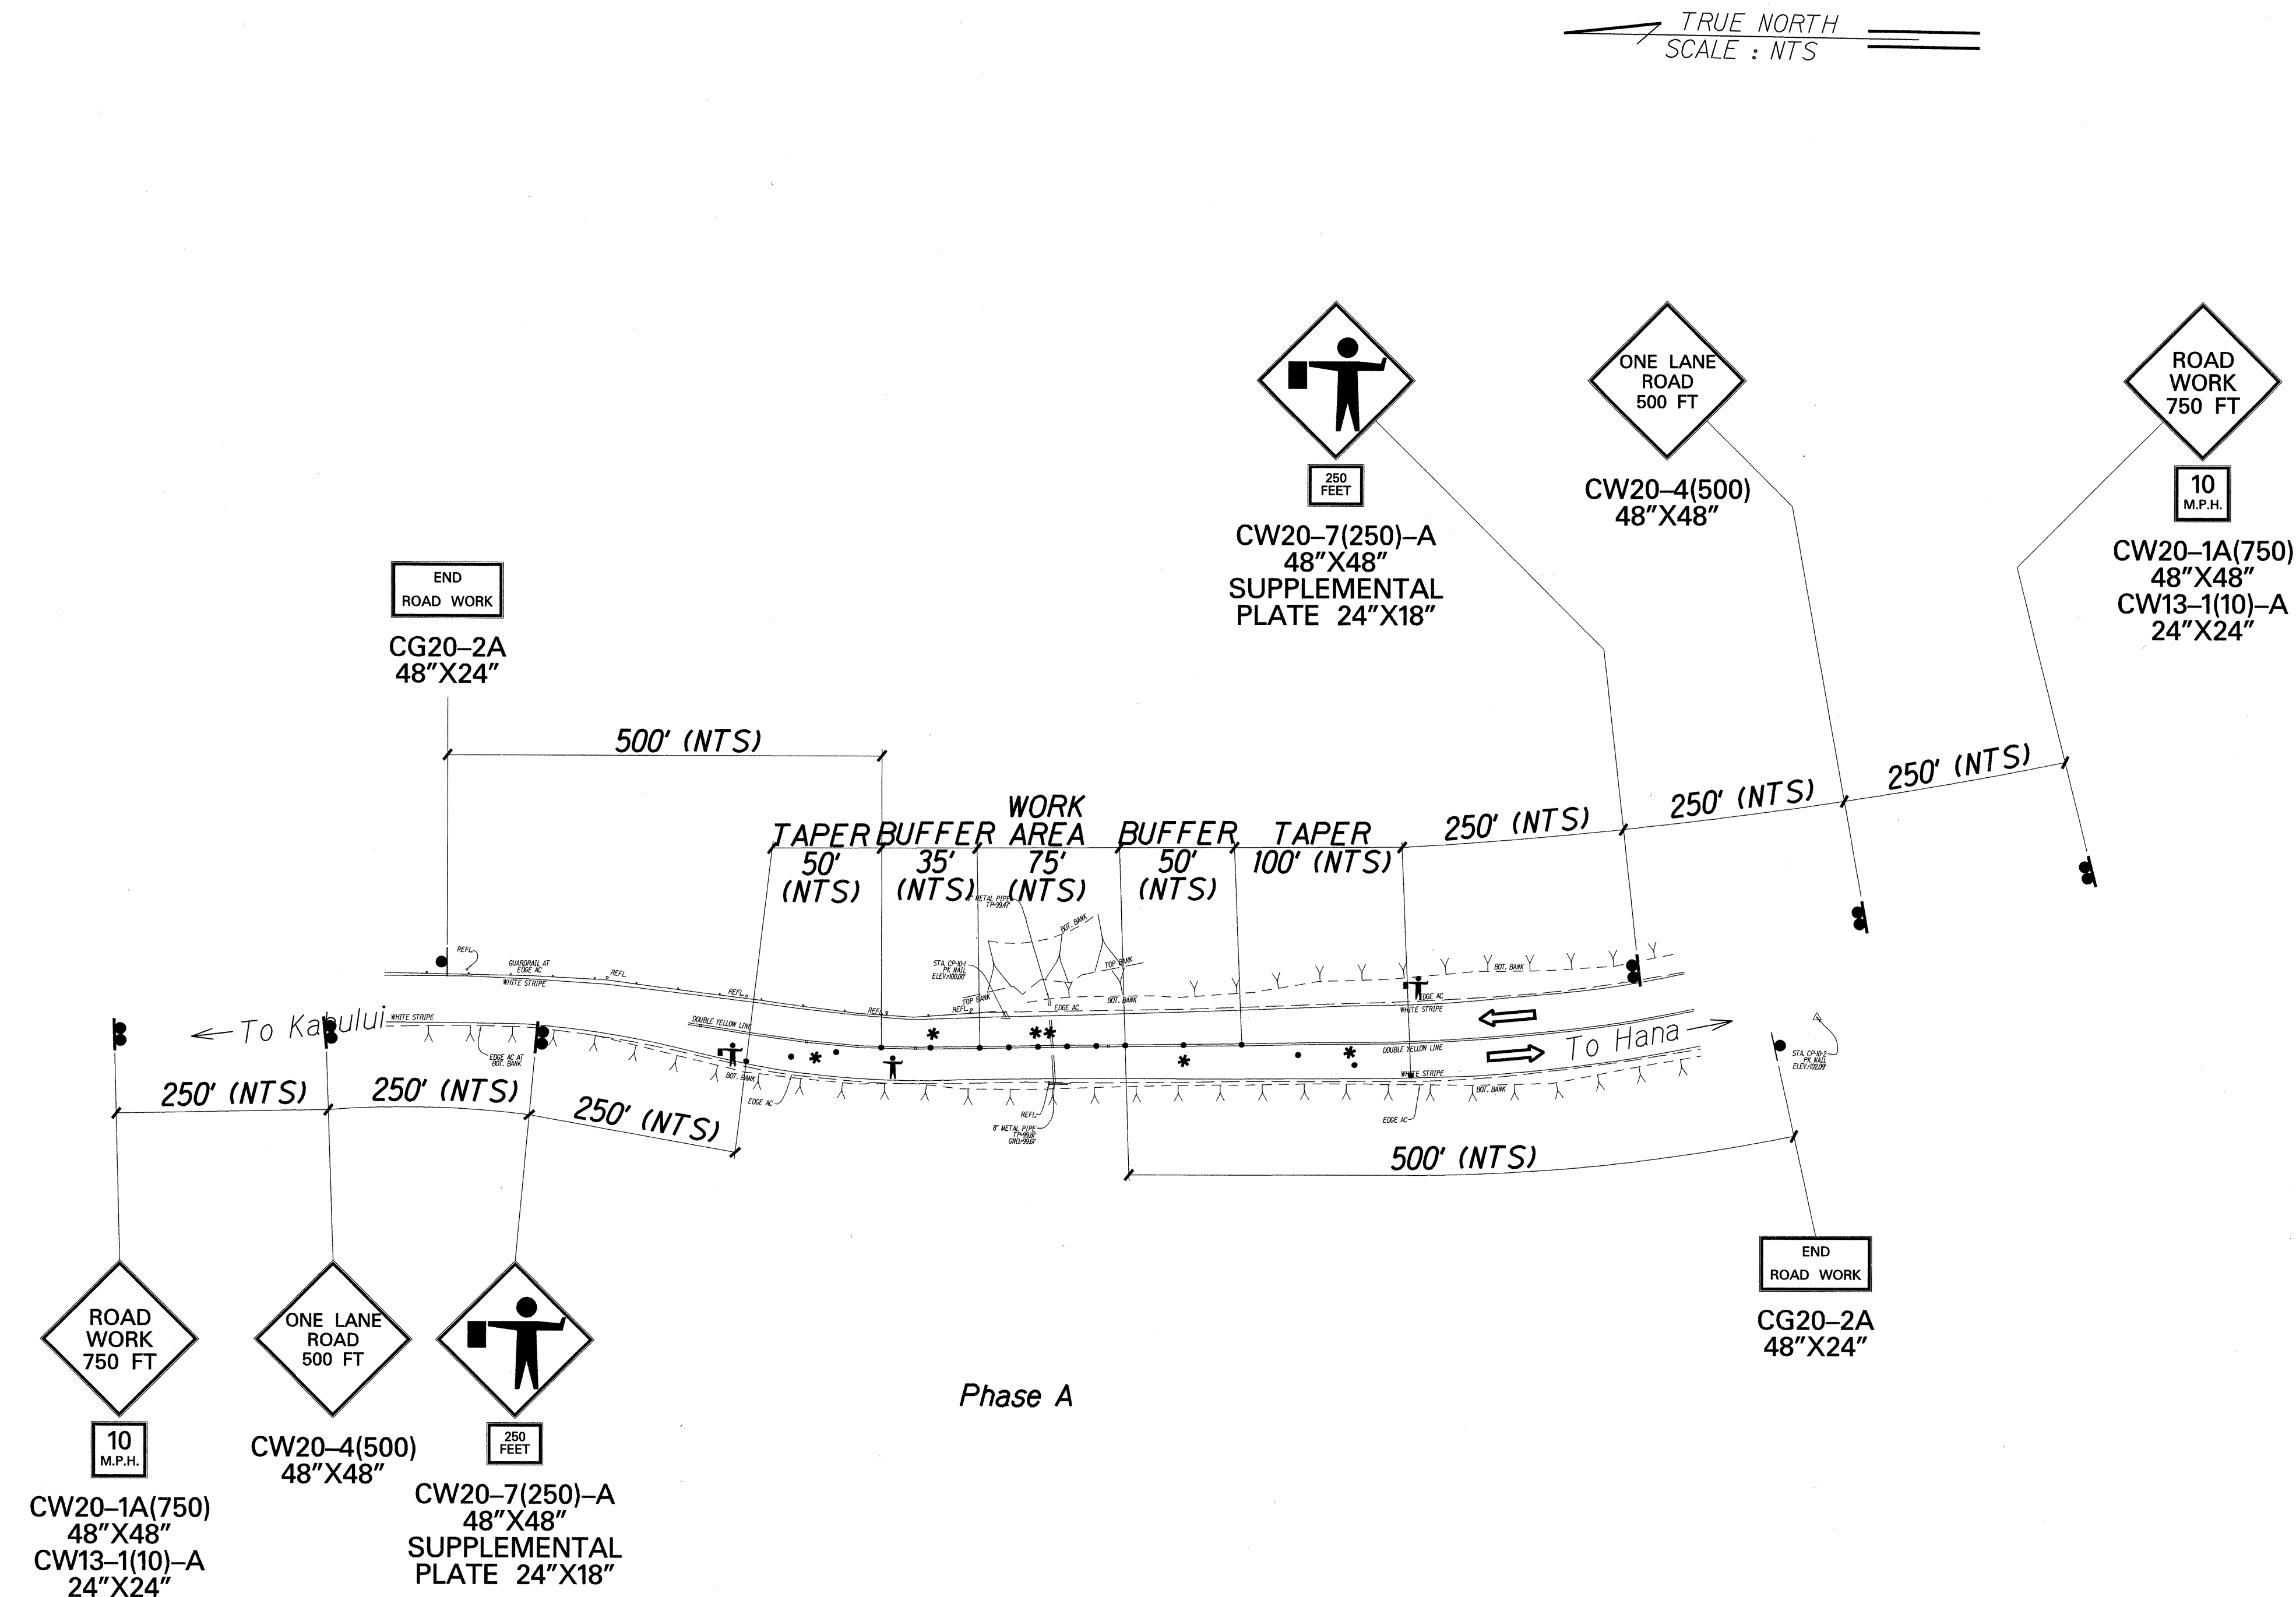

SURVEY PLOTTED BY	DATE
DRAWN BY	
DESIGNED BY	
CHECKED BY	
ORIGINAL PLAN	
NOTE BOOK	
DATE	

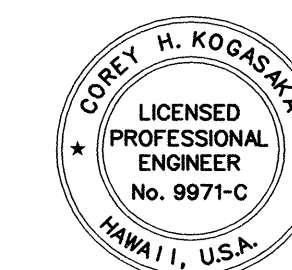

THIS WORK WAS PREPARED BY ME OR UNDER MY SUPERVISION AND CONSTRUCTION OF THIS PROJECT WILL BE UNDER MY OBSERVATION.
 DATE: 4/30/02


STATE OF HAWAII
DEPARTMENT OF TRANSPORTATION
HIGHWAYS DIVISION
TRAFFIC CONTROL PLAN
SITE 6, M.P. 13.6
HANA HIGHWAY
REPAIRS AND MAINTENANCE
PROJECT NO. 360AB-01-02M
Scale: NTS
Date: March, 2001

SHEET No. 8 OF 14 SHEETS

FED. ROAD DIST. NO.	STATE	PROJ. NO.	FISCAL YEAR	SHEET NO.	TOTAL SHEETS
HAWAII	HAW.	360AB-01-02M	2002	32	41

LEGEND:

- Cone or Delineator
- * Spacing Cones for
Taper=20'
Buffer=20'
- ** Spacing of Cones for
Work Area=10'
- Sign
- Flagger
- Police Officer
- Direction of Traffic

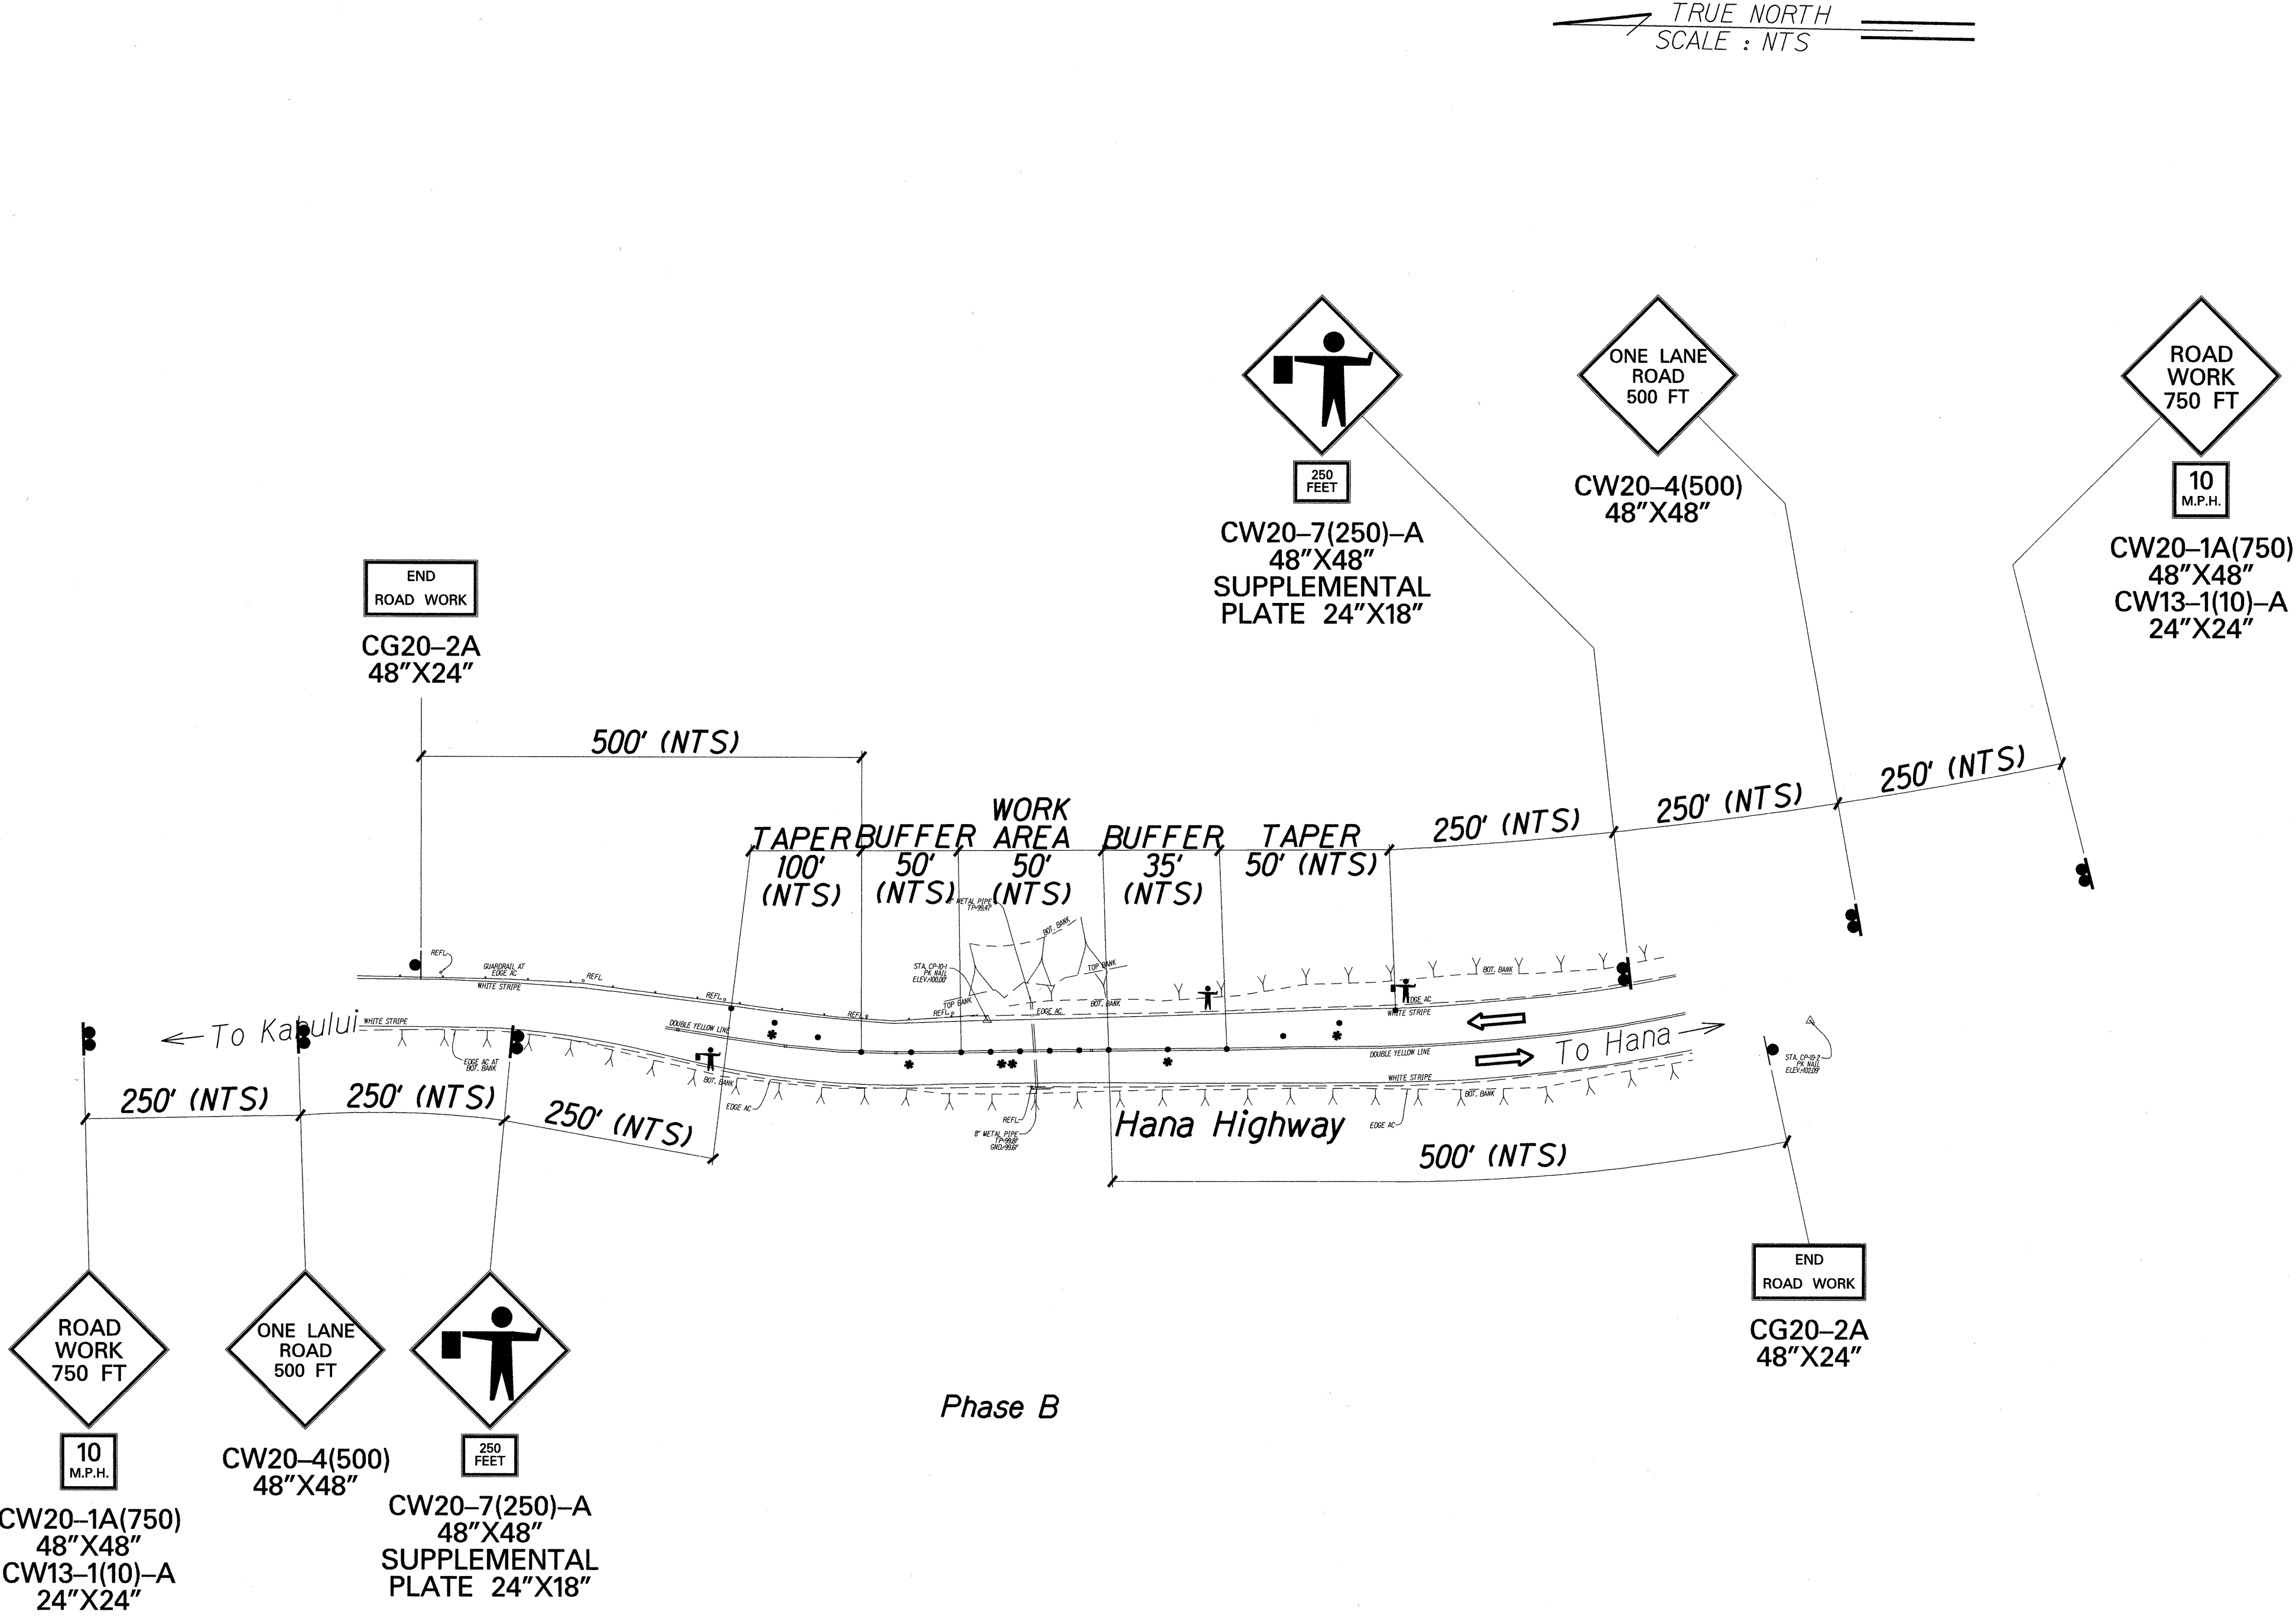

SURVEY PLOTTED BY	DATE
DRAWN BY	
DESIGNED BY	
CHECKED BY	
ORIGINAL PLAN	
NOTE BOOK	
N _o	



THIS WORK WAS PREPARED BY ME OR UNDER MY SUPERVISION AND CONSTRUCTION OF THIS PROJECT WILL BE UNDER MY OBSERVATION.

Corey H. Kogaska

DATE: 4/30/02


STATE OF HAWAII
DEPARTMENT OF TRANSPORTATION
HIGHWAYS DIVISION

TRAFFIC CONTROL PLAN
SITE 6, M.P. 13.6
HANA HIGHWAY
REPAIRS AND MAINTENANCE
PROJECT NO. 360AB-01-02M
Scale: NTS Date: March, 2001

SHEET No. 9 OF 14 SHEETS

FED. ROAD DIST. NO.	STATE	PROJ. NO.	FISCAL YEAR	SHEET NO.	TOTAL SHEETS
HAWAII	HAW.	360AB-01-02M	2002	33	41

- LEGEND:**
- Cone or Delineator
 - * Spacing Cones for Taper=20' Buffer=20'
 - ** Spacing of Cones for Work Area=10'
 - Sign
 - ⏏ Flagger
 - ⏏ Police Officer
 - ➡ Direction of Traffic

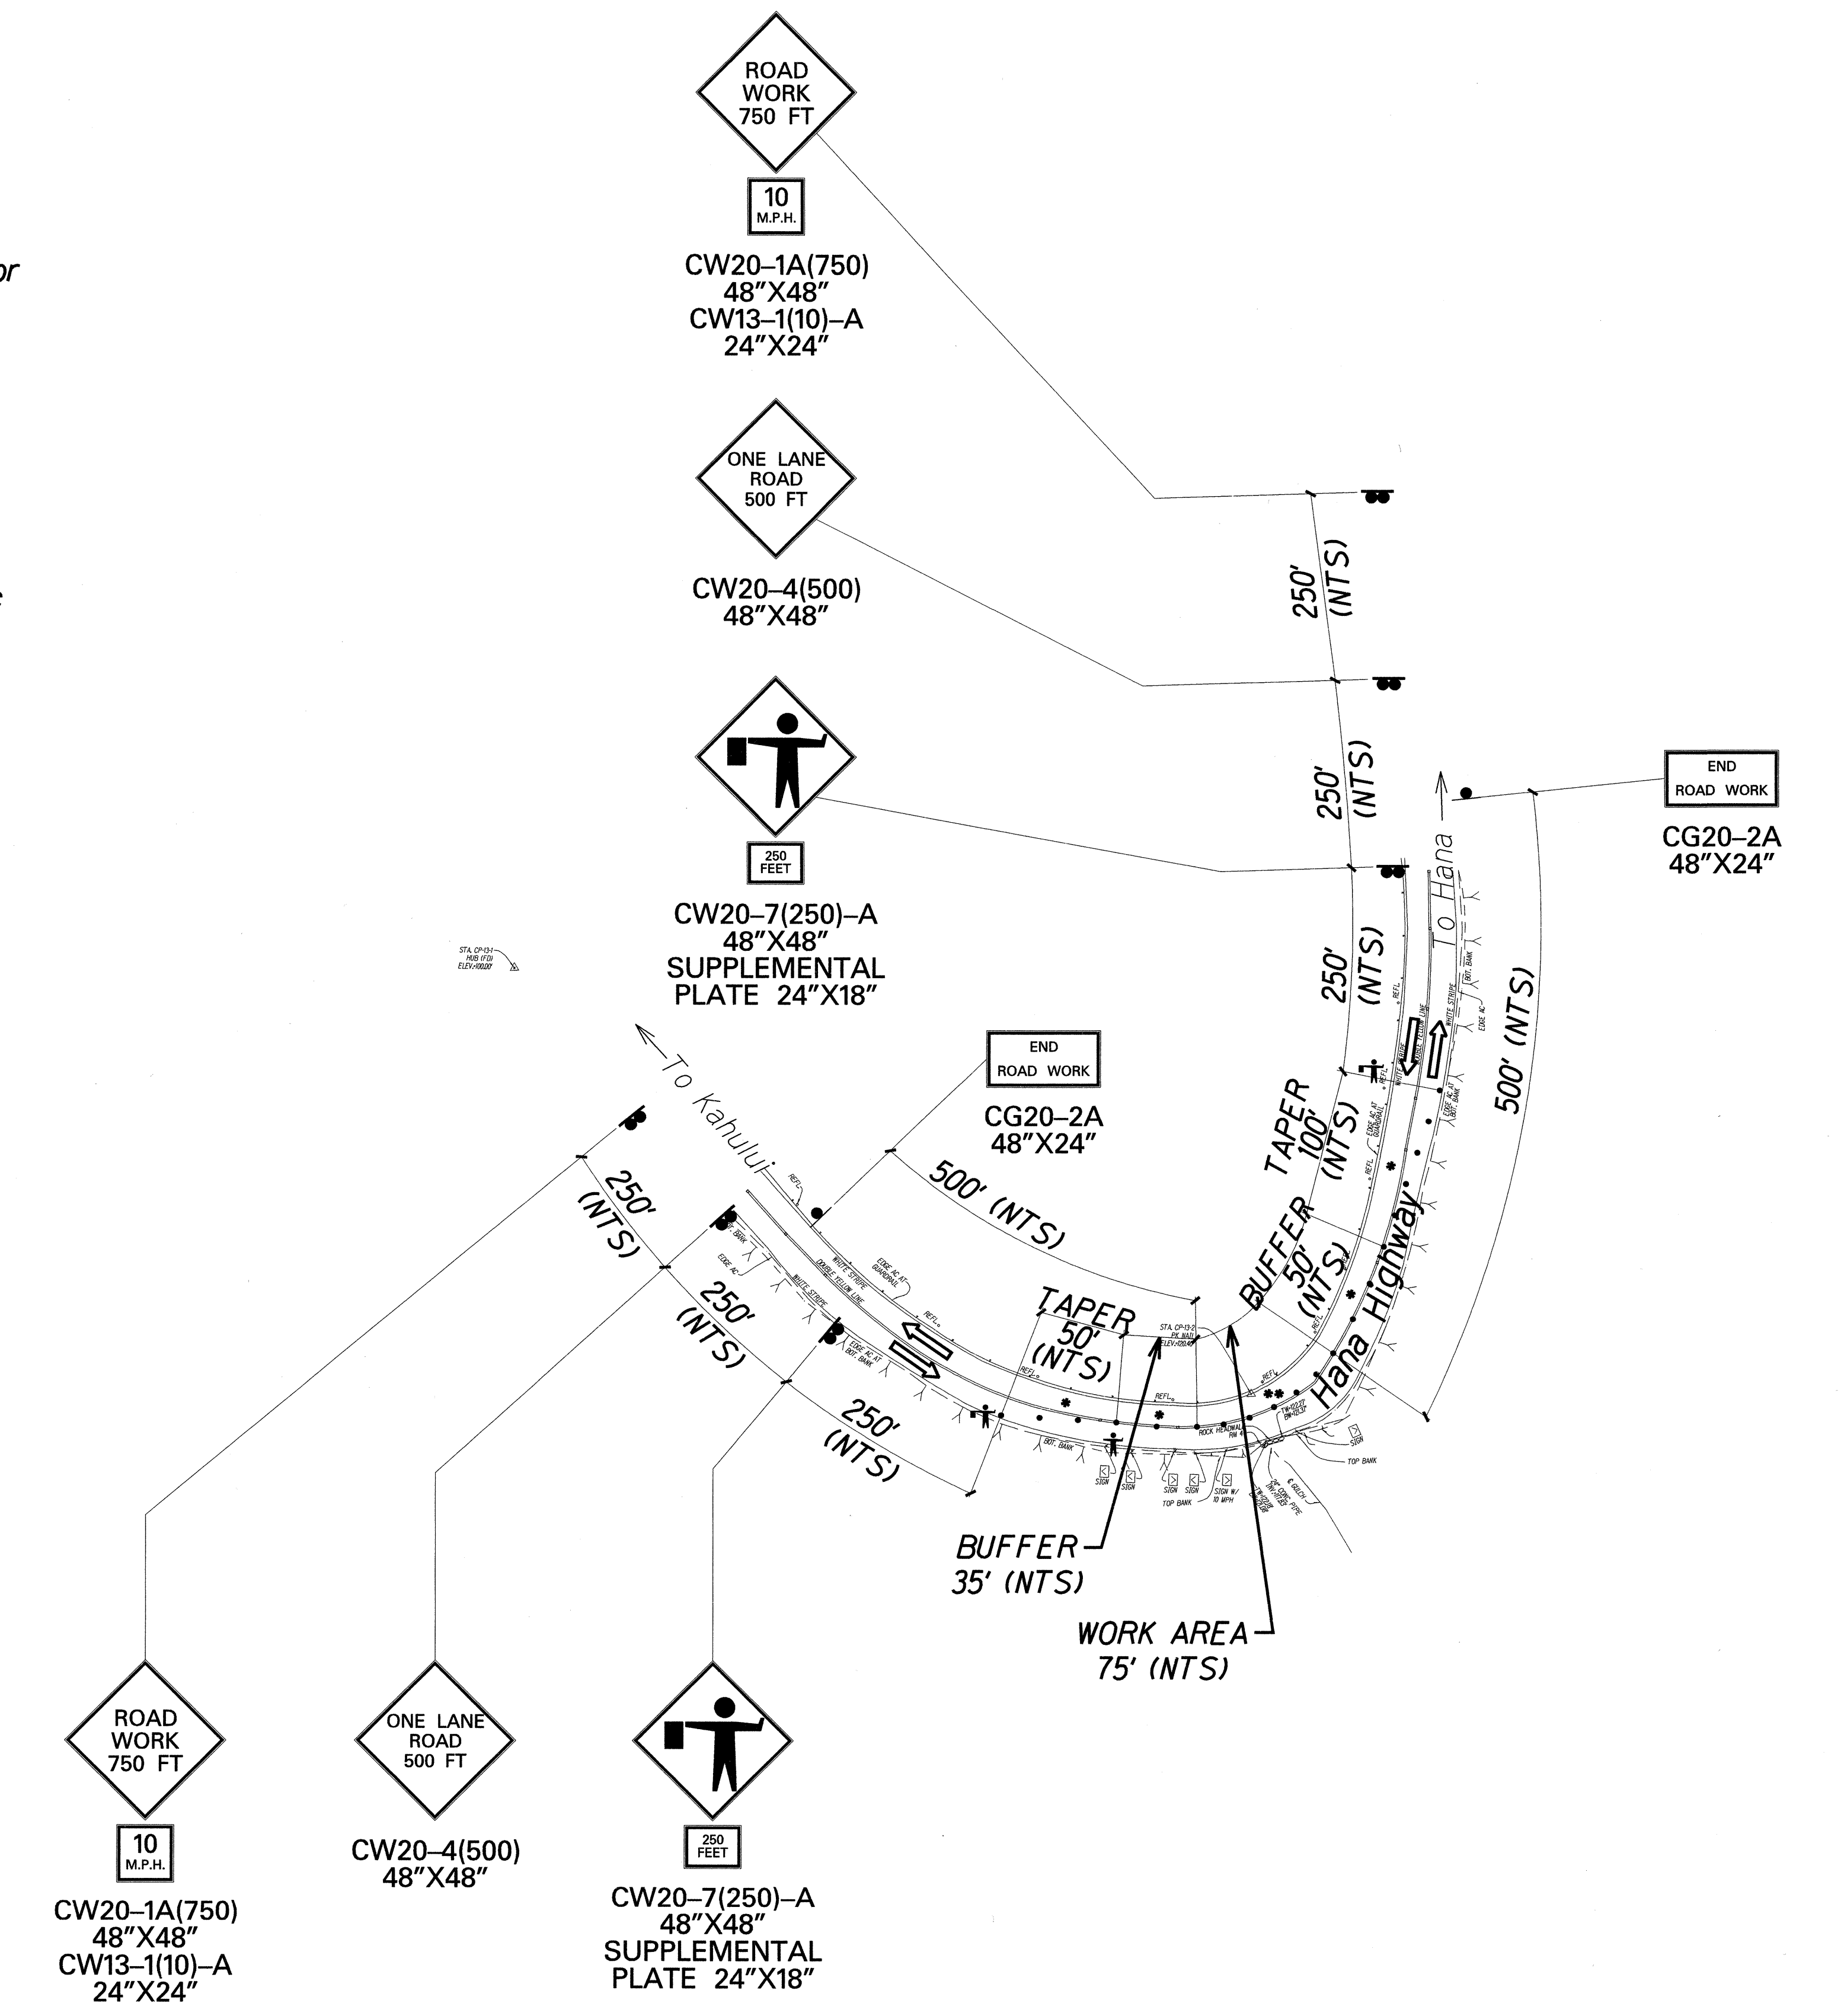

TRUE NORTH
SCALE: NTS

SURVEY PLOTTED BY	DATE
DRAWN BY	
DESIGNED BY	
CHECKED BY	
ORIGINAL PLAN	
NOTE BOOK	
N ^o	

COREY H. KOGALAKA
LICENSED PROFESSIONAL ENGINEER
No. 9971-C
HAWAII, U.S.A.

THIS WORK WAS PREPARED BY ME OR UNDER MY SUPERVISION AND CONSTRUCTION OF THIS PROJECT WILL BE UNDER MY OBSERVATION.

Corey H. Kogalakaka
DATE: 4/30/02

STATE OF HAWAII
DEPARTMENT OF TRANSPORTATION
HIGHWAYS DIVISION

TRAFFIC CONTROL PLAN

SITE 7, M.P. 14.5

HANA HIGHWAY


REPAIRS AND MAINTENANCE

PROJECT NO. 360AB-01-02M

Scale: NTS Date: March, 2001

SHEET No. 10 OF 14 SHEETS


FED. ROAD DIST. NO.	STATE	PROJ. NO.	FISCAL YEAR	SHEET NO.	TOTAL SHEETS
HAWAII	HAW.	360AB-01-02M	2002	34	41

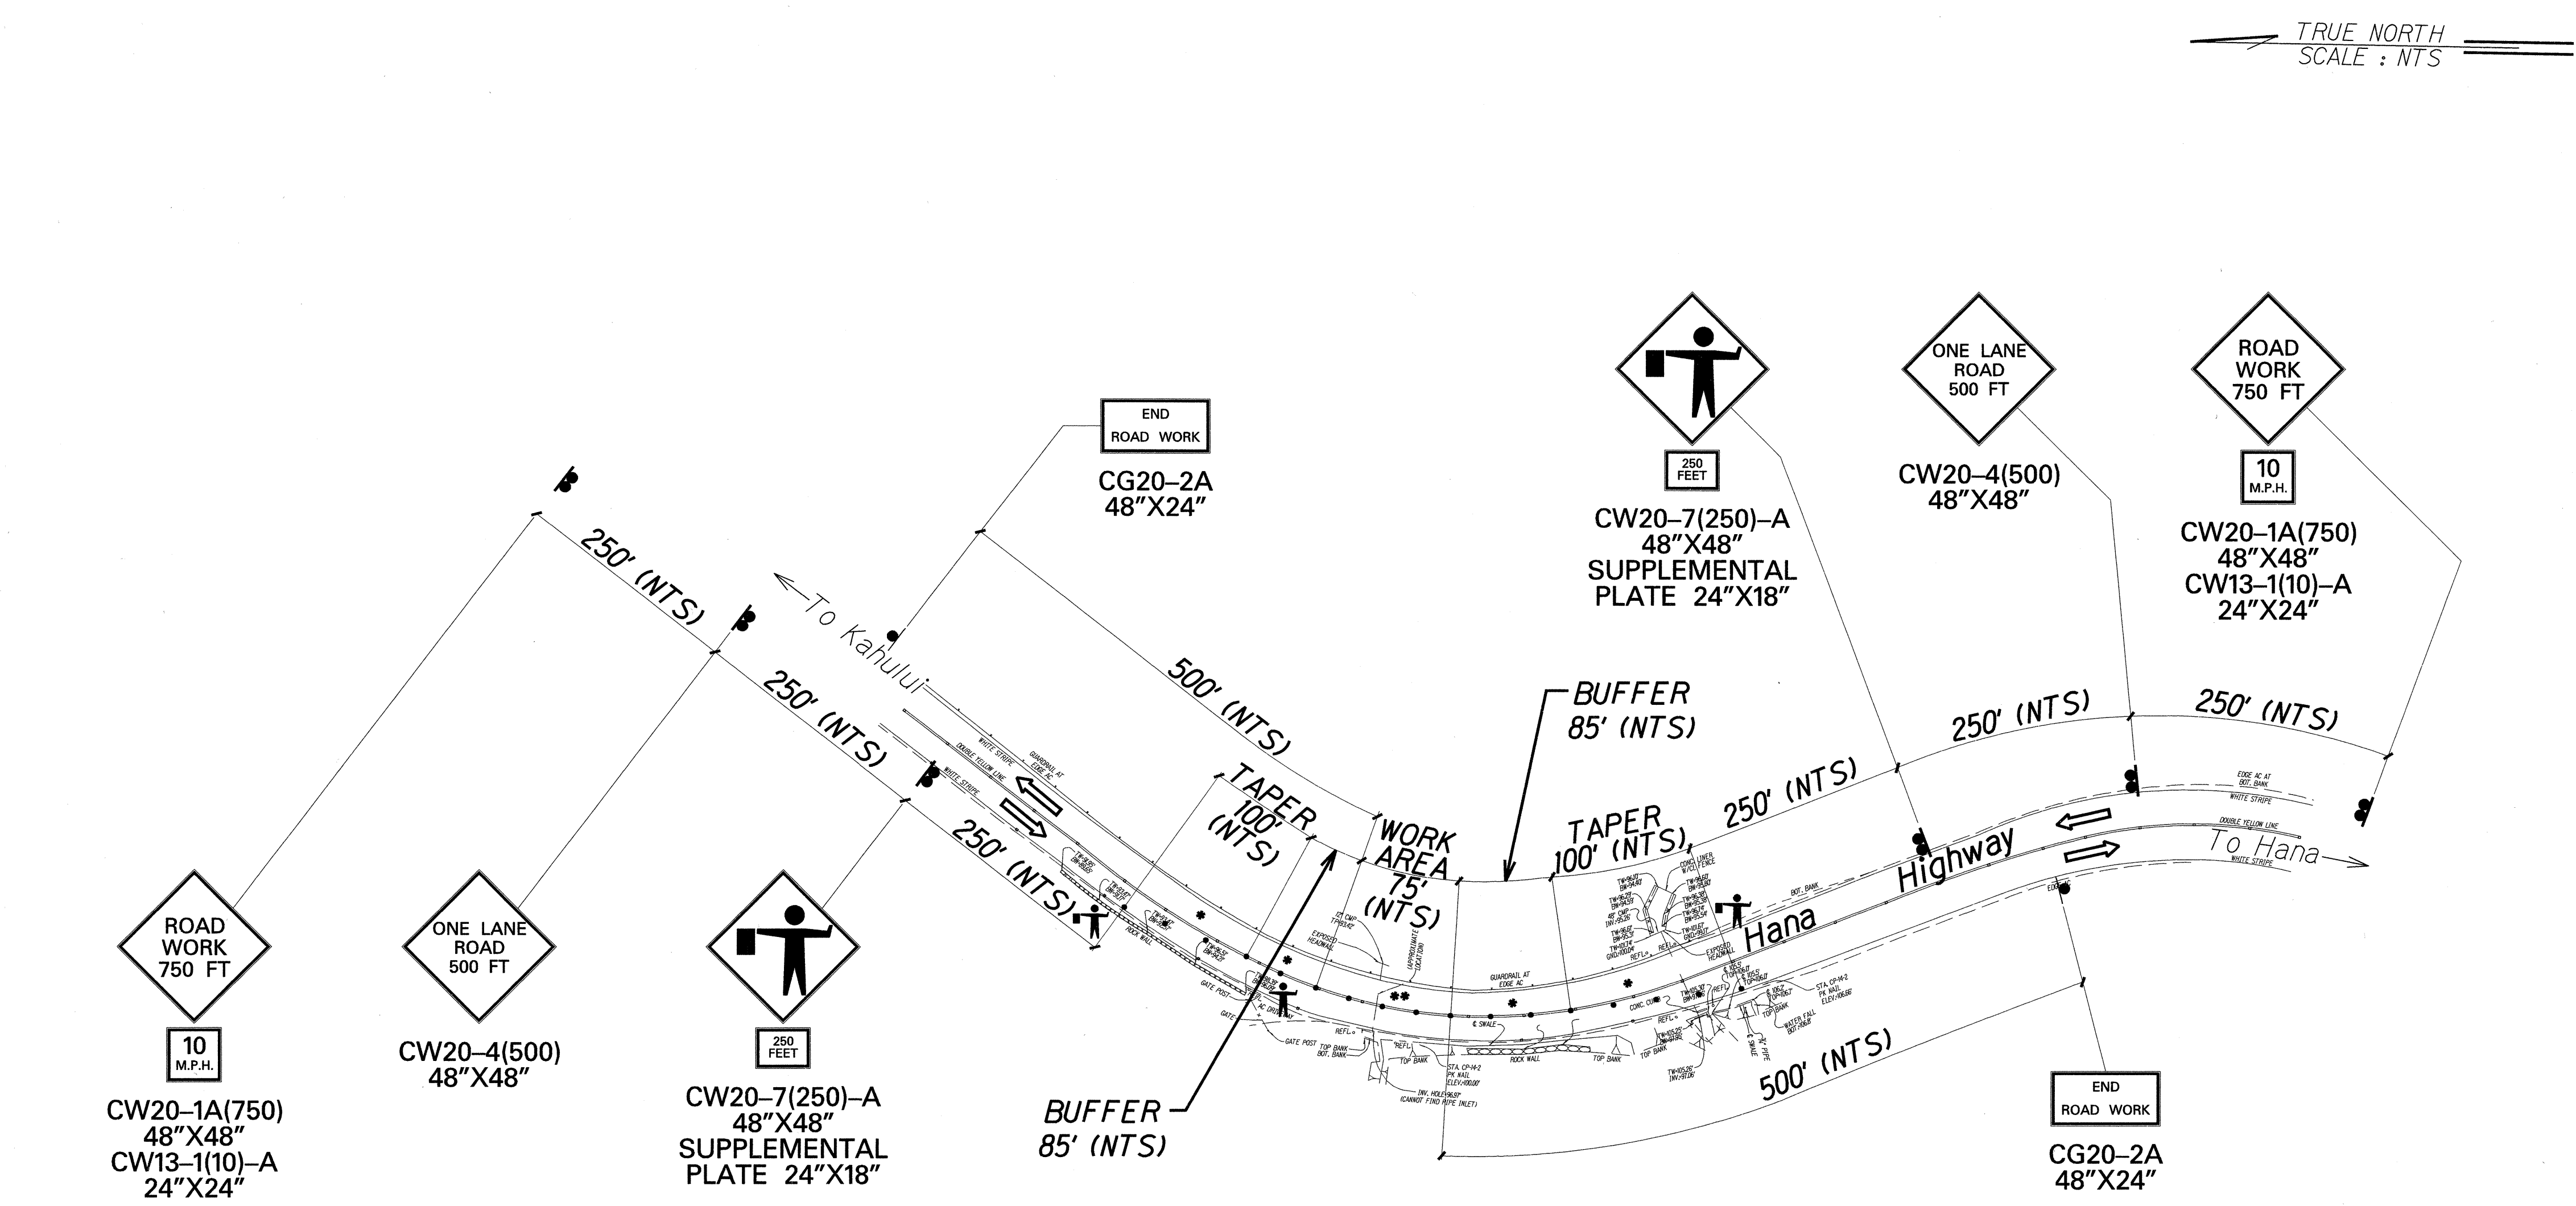

Phase A

- LEGEND:**
- Cone or Delineator
 - * Spacing Cones for Taper=20' Buffer=20'
 - ** Spacing of Cones for Work Area=10'
 - Sign
 - Flagger
 - Police Officer
 - Direction of Traffic

SURVEY PLOTTED BY	DATE
DRAWN BY	
DESIGNED BY	
CHECKED BY	
ORIGINAL PLAN	
NOTE BOOK	
NO.	

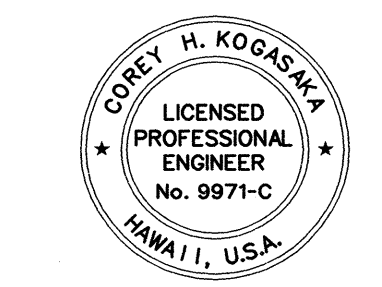

THIS WORK WAS PREPARED BY ME OR UNDER MY SUPERVISION AND CONSTRUCTION OF THIS PROJECT WILL BE UNDER MY OBSERVATION.
Corey H. Kogalak
 DATE: 4/30/02

STATE OF HAWAII
 DEPARTMENT OF TRANSPORTATION
 HIGHWAYS DIVISION

TRAFFIC CONTROL PLAN

SITE 8, M.P. 18.8

HANA HIGHWAY


REPAIRS AND MAINTENANCE

PROJECT NO. 360AB-01-02M

Scale: NTS Date: March, 2001

SHEET No. 11 OF 14 SHEETS

FED. ROAD DIST. NO.	STATE	PROJ. NO.	FISCAL YEAR	SHEET NO.	TOTAL SHEETS
HAWAII	HAW.	360AB-01-02M	2002	35	41

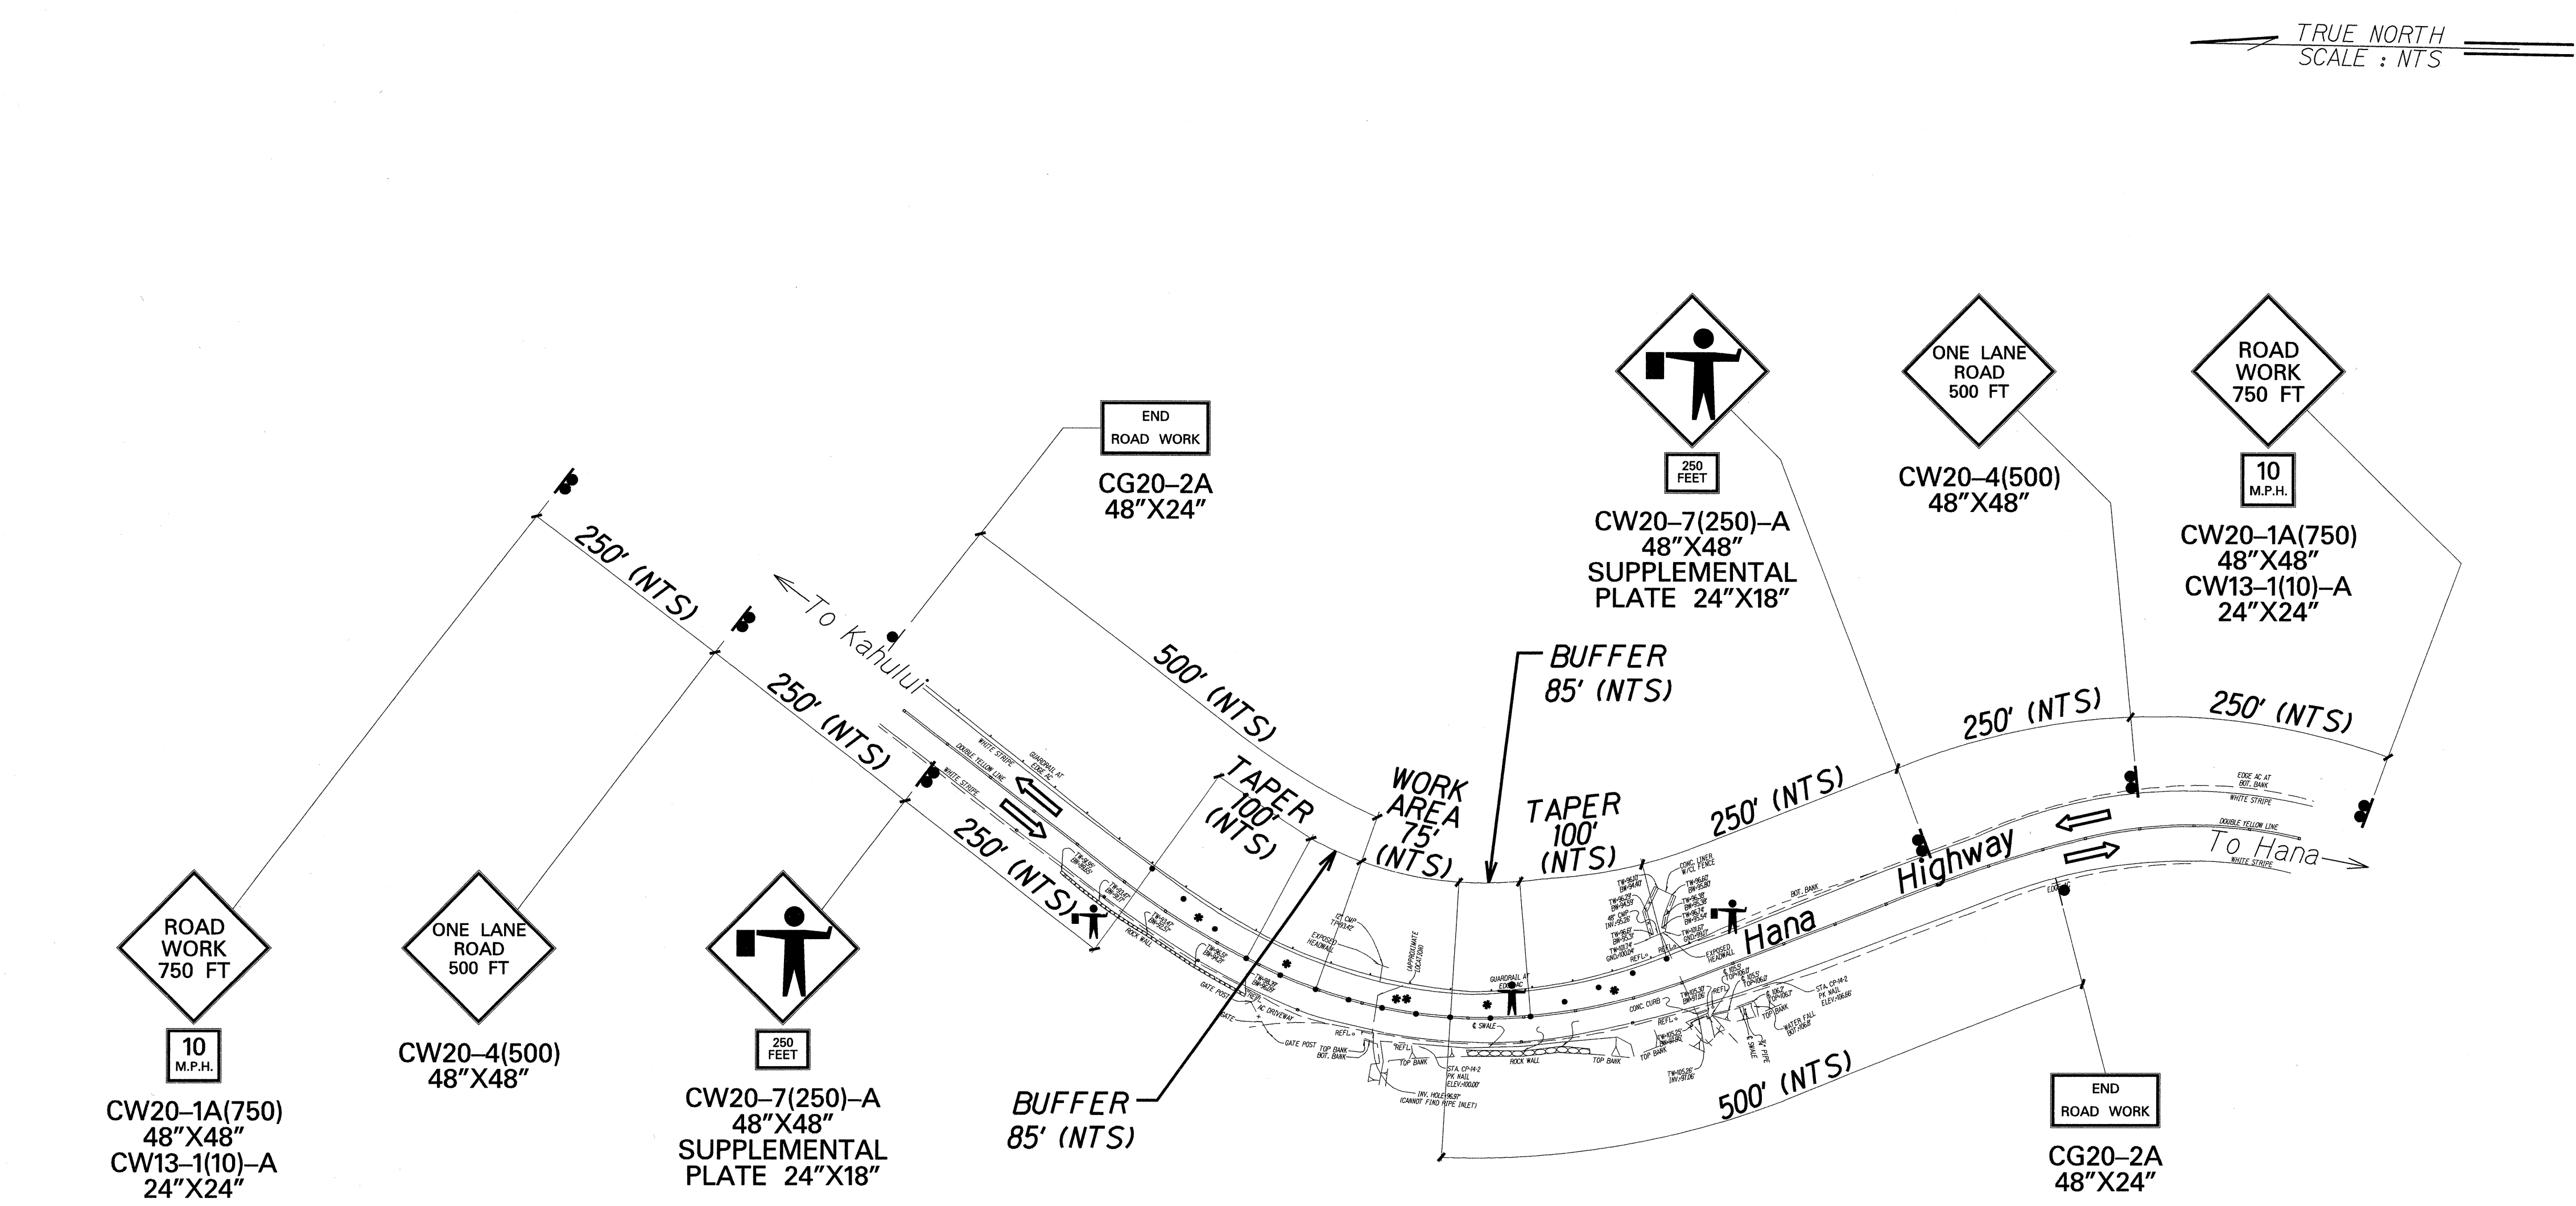

- LEGEND:**
- Cone or Delineator
 - * Spacing Cones for Taper=20' Buffer=20'
 - ** Spacing of Cones for Work Area=10'
 - Sign
 - Flagger
 - Police Officer
 - Direction of Traffic

SURVEY PLOTTED BY	DATE
DRAWN BY	
TRACED BY	
DESIGNED BY	
CHECKED BY	
ORIGINAL PLAN	
NOTE BOOK	
N ₁	

COREY H. KOGALSKA
 LICENSED PROFESSIONAL ENGINEER
 No. 9971-C
 HAWAII, U.S.A.

THIS WORK WAS PREPARED BY ME OR UNDER MY SUPERVISION AND CONSTRUCTION OF THIS PROJECT WILL BE UNDER MY OBSERVATION.

Corey H. Kogalska
 DATE: 4/30/02

STATE OF HAWAII
 DEPARTMENT OF TRANSPORTATION
 HIGHWAYS DIVISION

TRAFFIC CONTROL PLAN

SITE 8, M.P. 18.8

HANA HIGHWAY

REPAIRS AND MAINTENANCE

PROJECT NO. 360AB-01-02M

Scale: NTS Date: March, 2001

SHEET No. 12 OF 14 SHEETS

