
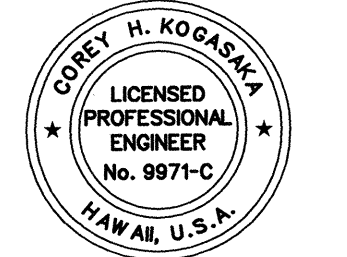


FED. ROAD DIST. NO.	STATE	PROJ. NO.	FISCAL YEAR	SHEET NO.	TOTAL SHEETS
HAWAII	HAW.	360AB-02-03M	2003	9	15

ORIGINAL PLAN	SURVEY PLOTTED BY	DATE
NOTE BOOK	DRAWN BY	
	DESIGNED BY	
	CHECKED BY	

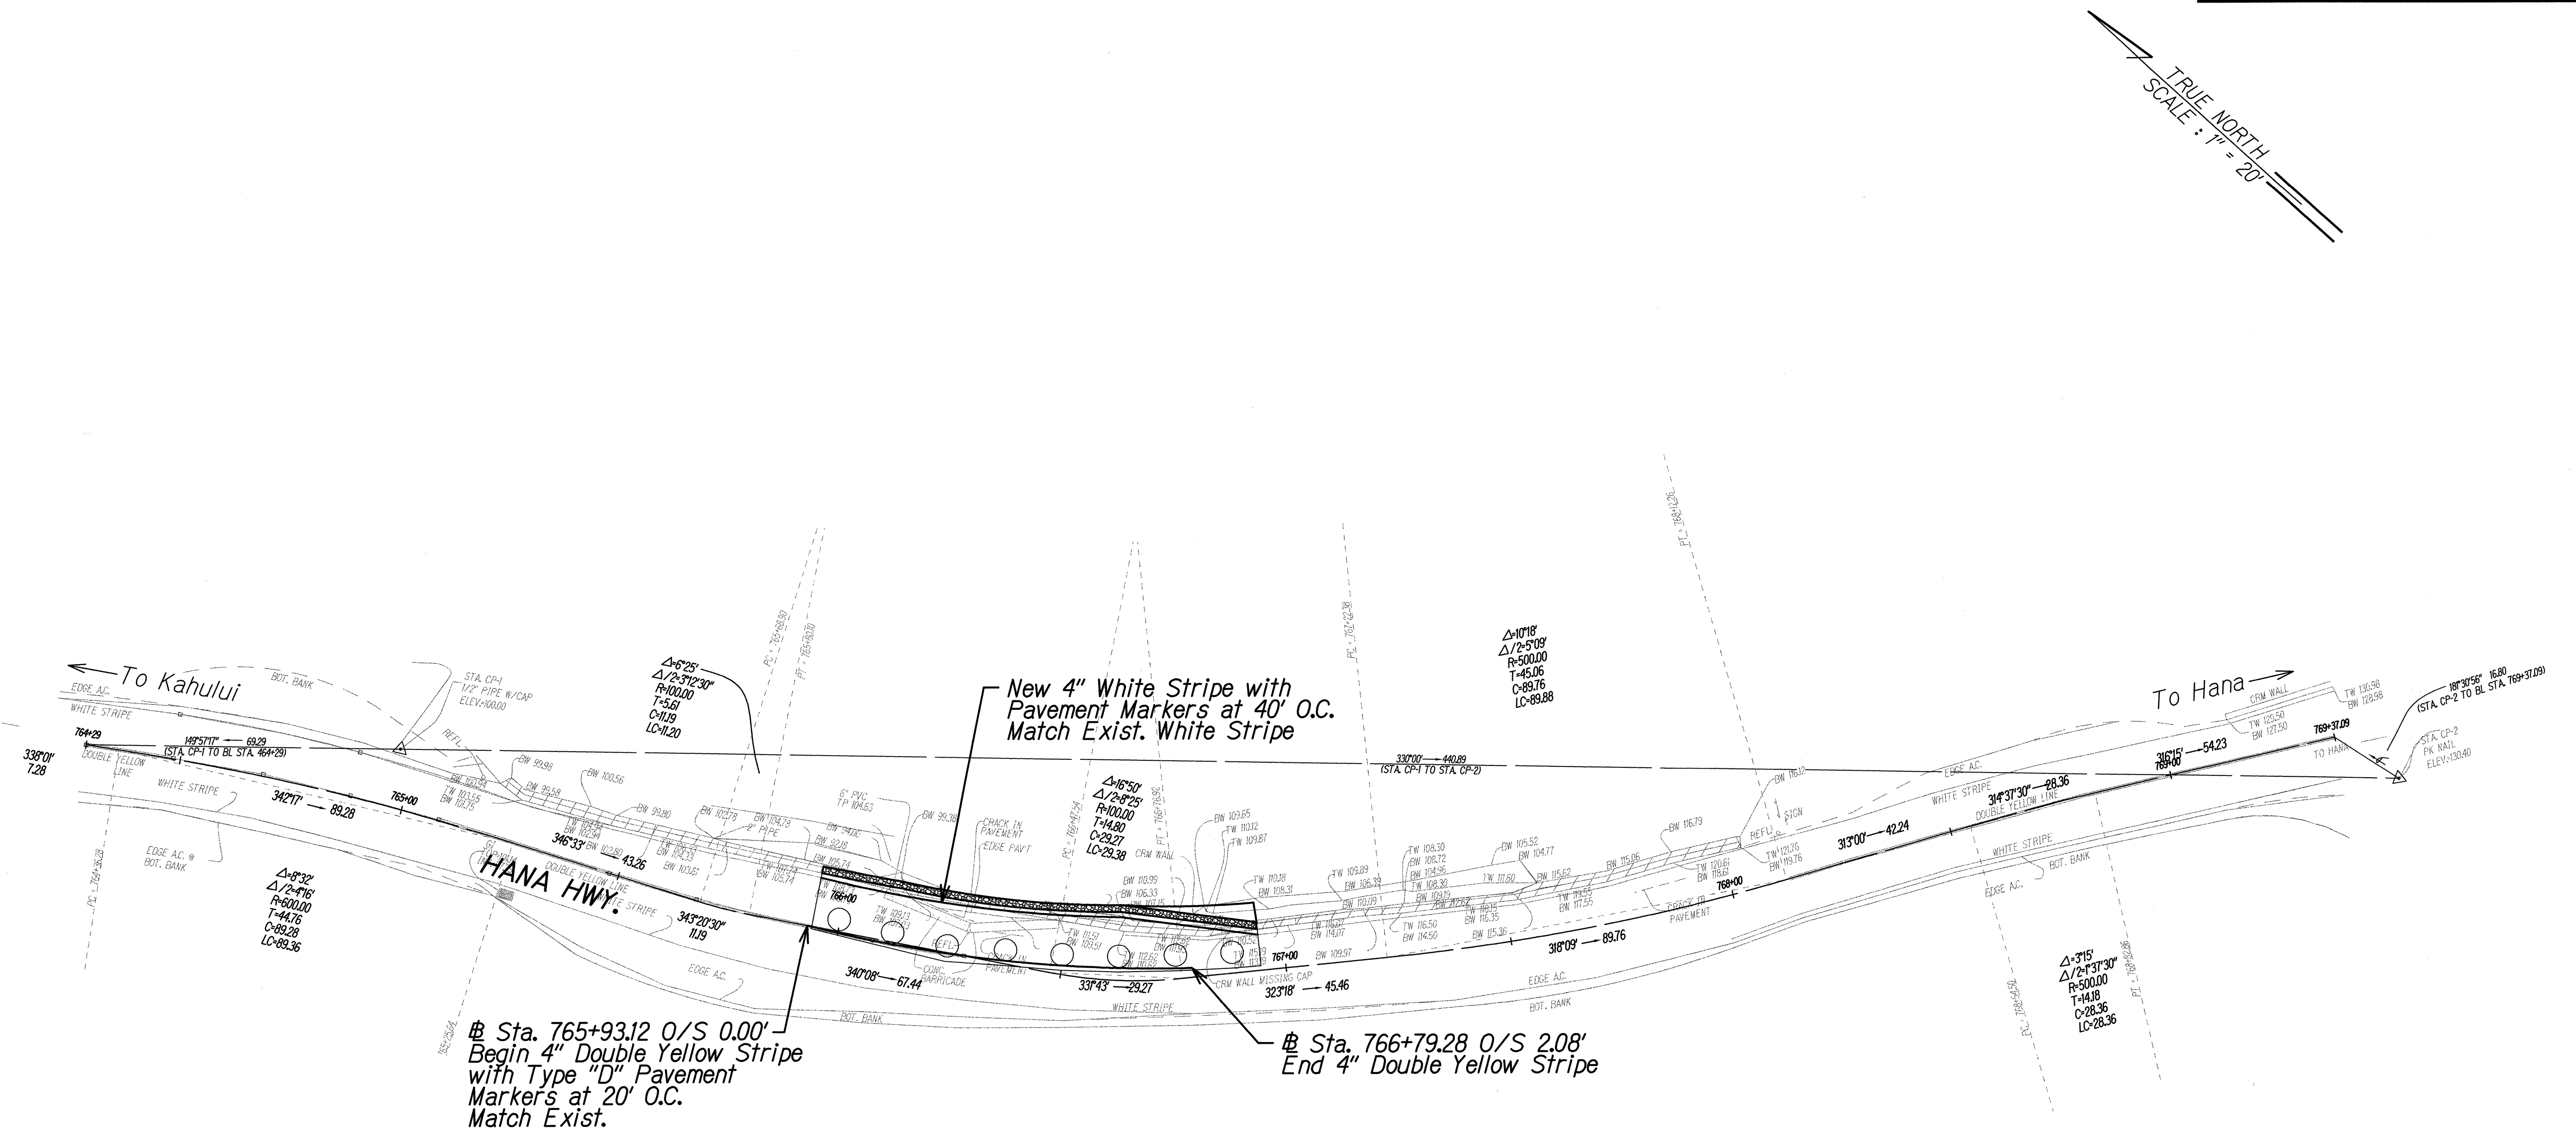

THIS WORK WAS PREPARED BY ME OR UNDER MY SUPERVISION AND CONSTRUCTION OF THIS PROJECT WILL BE UNDER MY OBSERVATION.
 Corey H. Kogashima, P.E.
 EXP. DATE: APR. 2008

STATE OF HAWAII
 DEPARTMENT OF TRANSPORTATION
 HIGHWAYS DIVISION

FINAL STRIPING PLAN
MILEPOST 19.1
HANA HIGHWAY
REPAIRS AND MAINTENANCE
PROJECT NO. 360AB-02-03M
 Scale: 1"=20' Date: April, 2004

SHEET No. 1 OF 1 SHEETS