



FED. ROAD DIST. NO.	STATE	PROJ. NO.	FISCAL YEAR	SHEET NO.	TOTAL SHEETS
HAWAII	HAW.	360AB-02-03M	2003	8	15

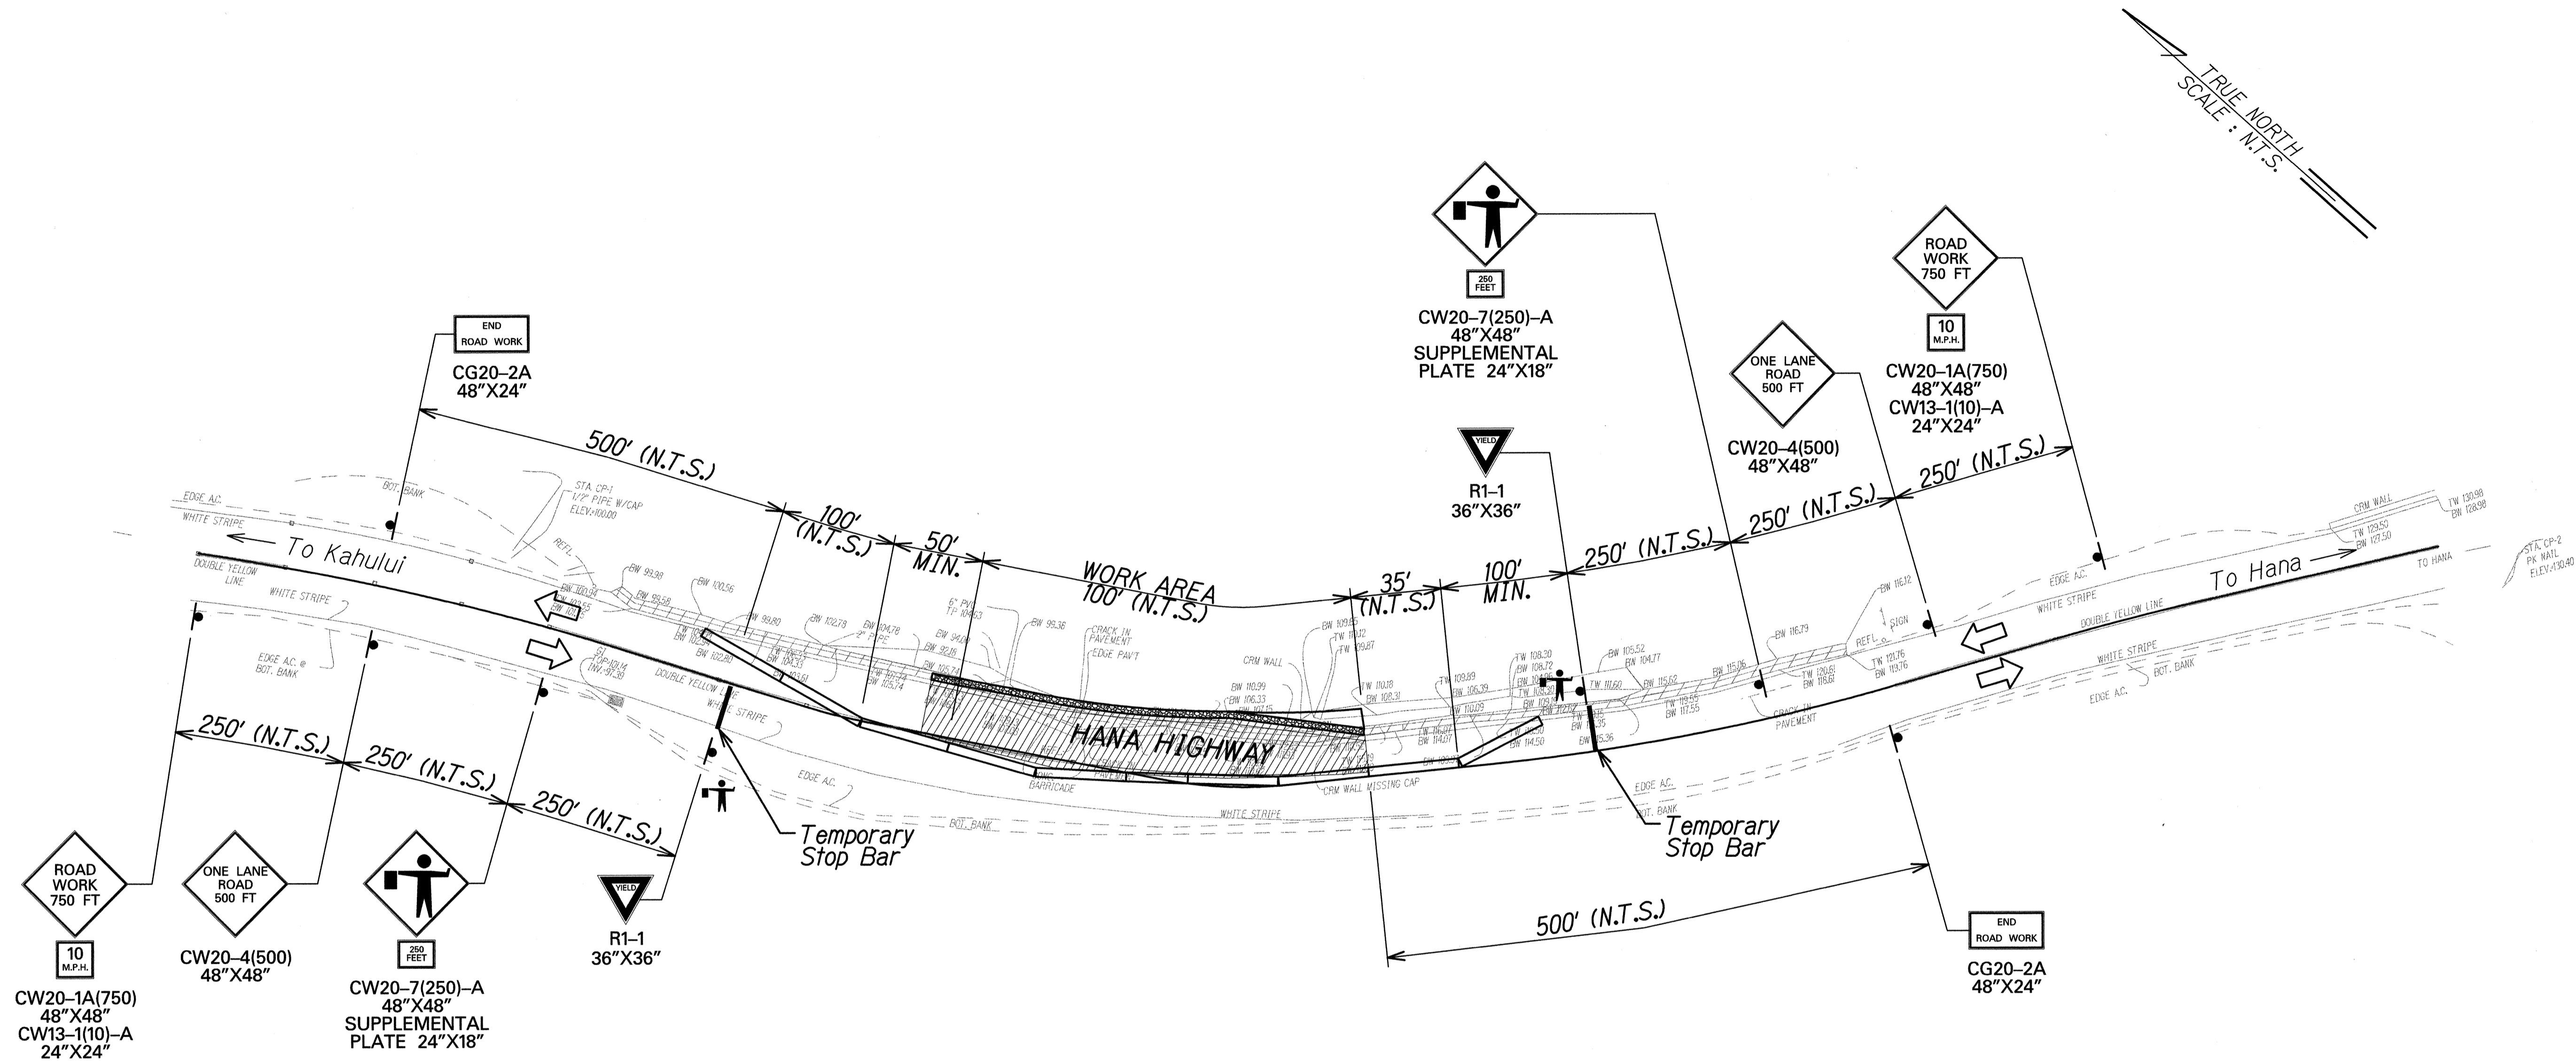

LEGEND

- Concrete Barrier
- Sign
- Direction of Traffic
- Flagger

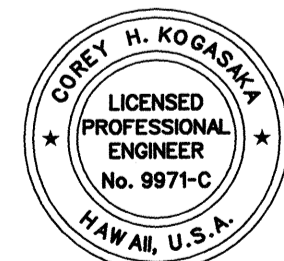

THIS WORK WAS PREPARED BY ME OR UNDER MY SUPERVISION AND CONSTRUCTION OF THIS PROJECT WILL BE UNDER MY OBSERVATION.
Date: 4/15/04
EXP. DATE: APR 2006

STATE OF HAWAII
DEPARTMENT OF TRANSPORTATION
HIGHWAYS DIVISION
TRAFFIC CONTROL PLAN
MILEPOST 19.1
HANA HIGHWAY
REPAIRS AND MAINTENANCE
PROJECT NO. 360AB-02-03M
Scale: N.T.S. Date: April, 2004
SHEET No. 1 OF 1 SHEETS