


FED. ROAD DIST. NO.	STATE	PROJ. NO.	FISCAL YEAR	SHEET NO.	TOTAL SHEETS
HAWAII	HAW.	360AB-02-98, Phase I	2004	27	28

TRUE NORTH
1"=100'

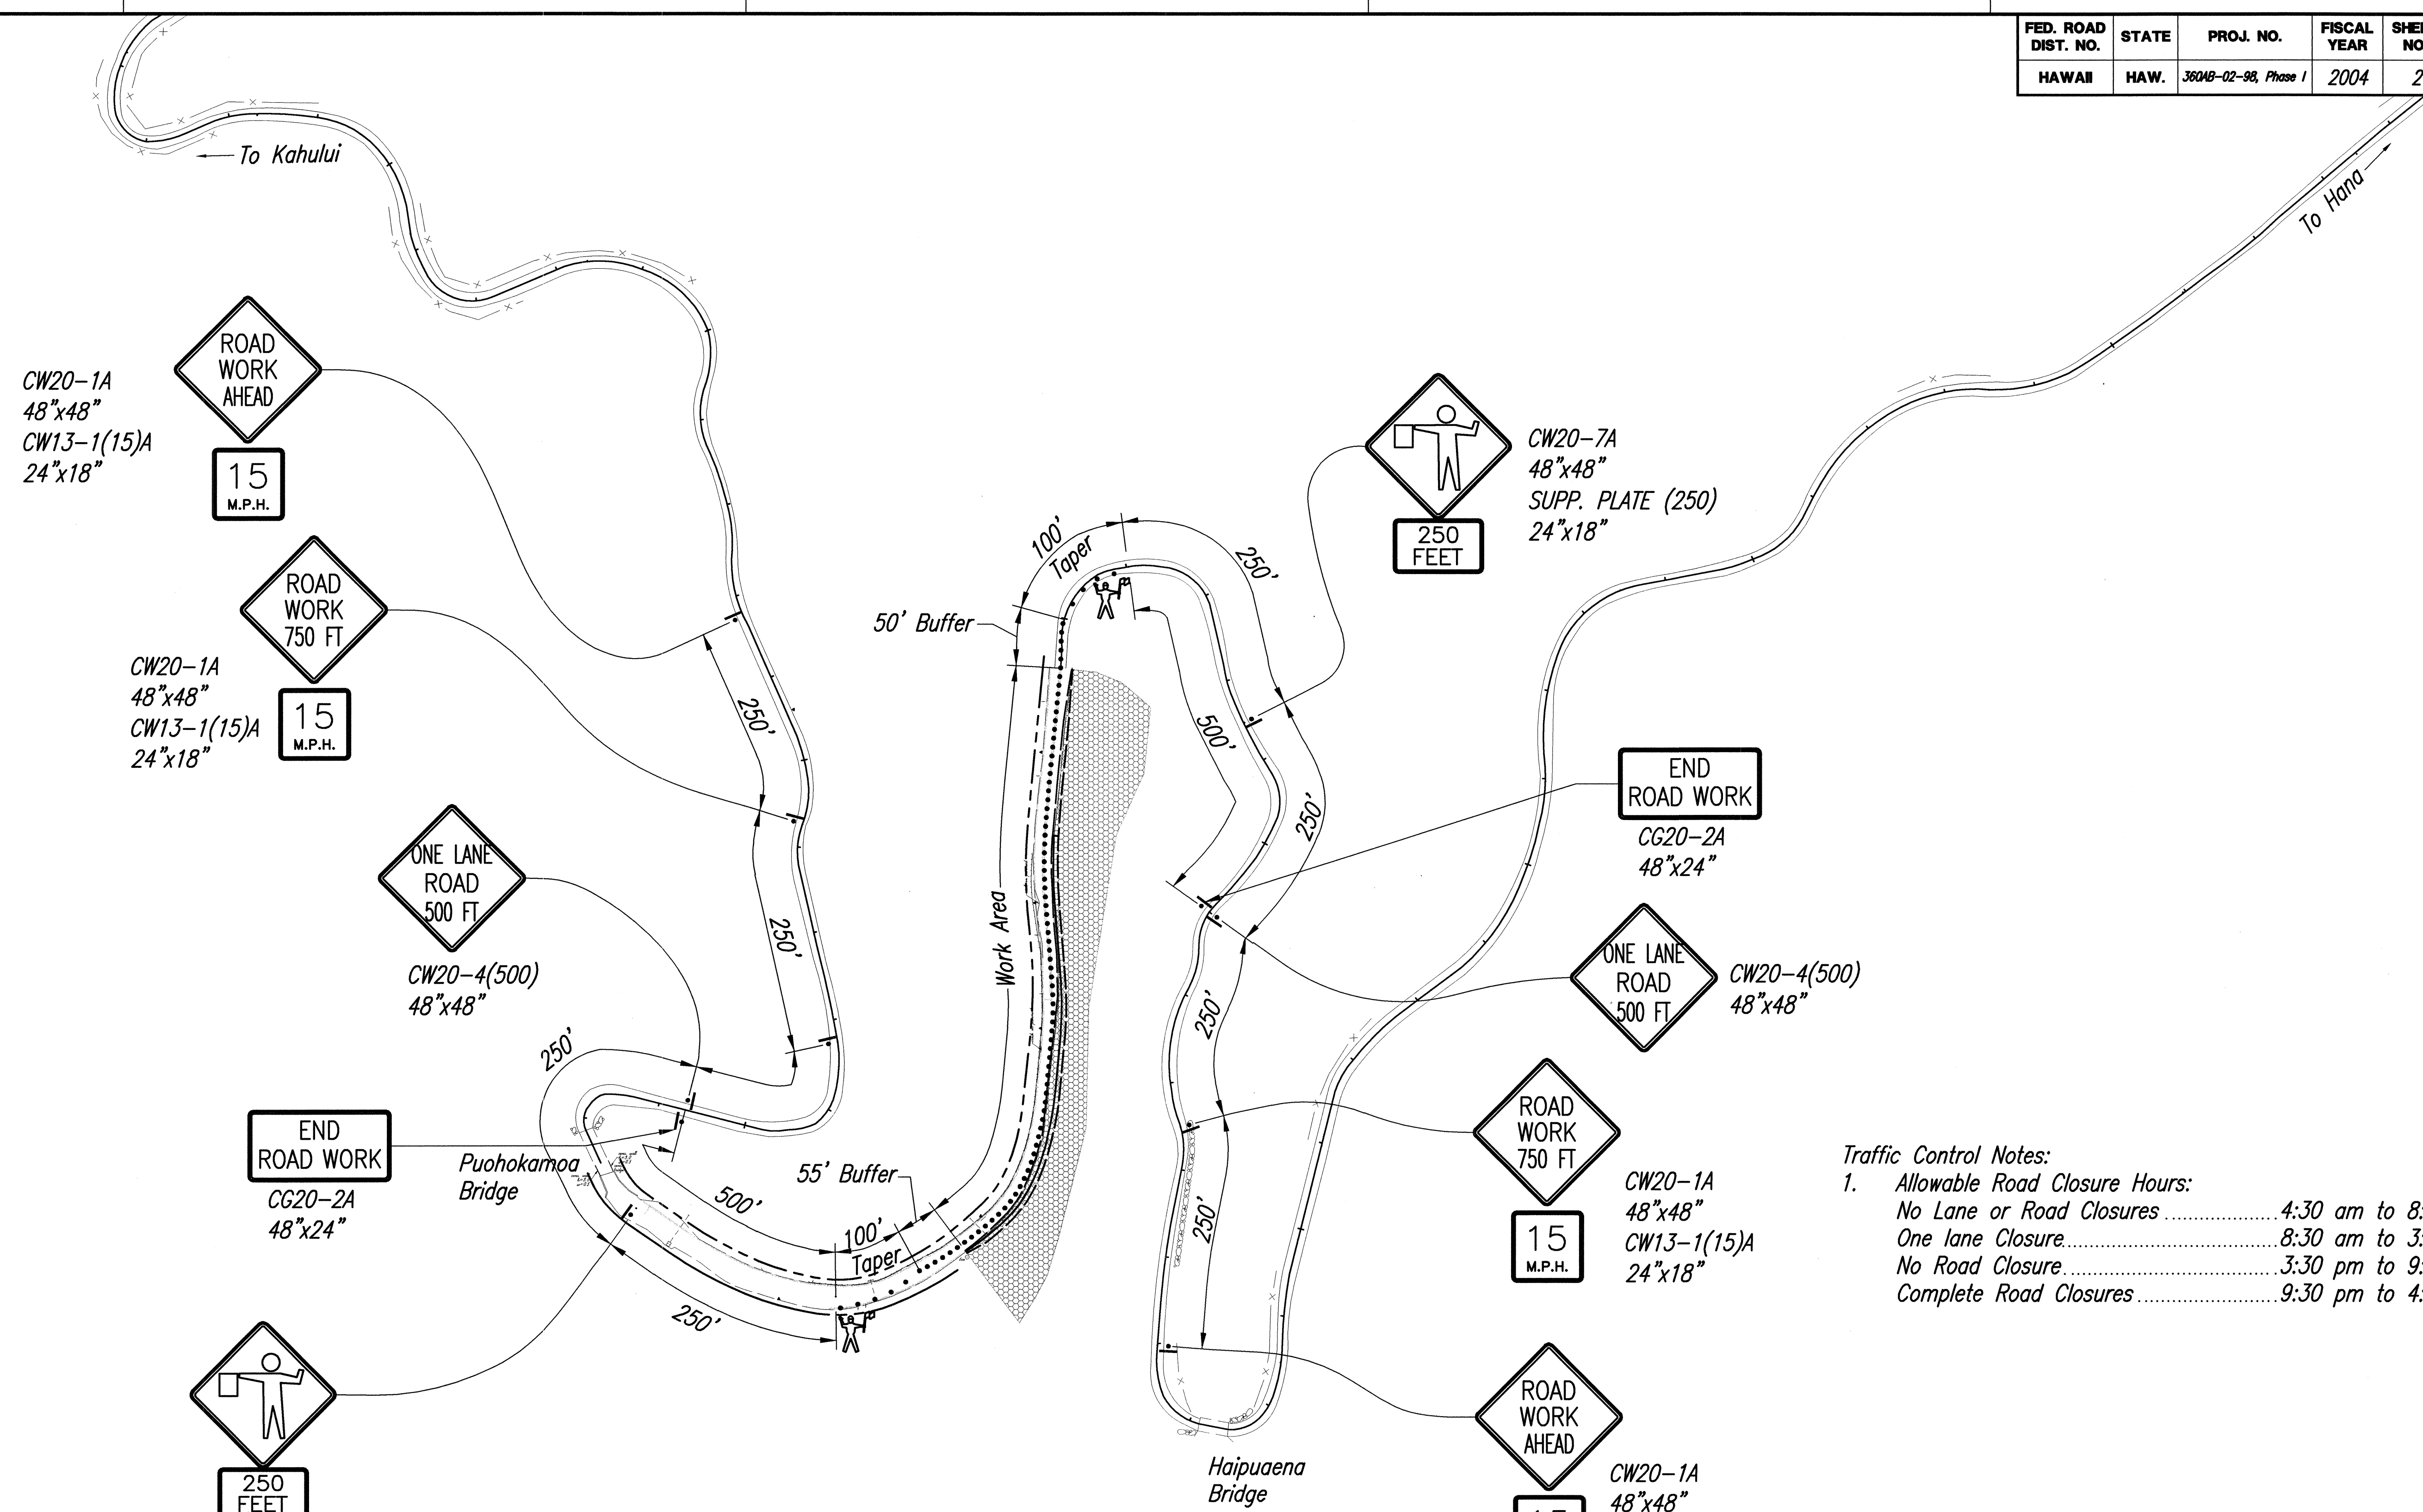

Traffic Control Notes:
 1. Allowable Road Closure Hours:
 No Lane or Road Closures 4:30 am to 8:30 am
 One lane Closure 8:30 am to 3:30 pm
 No Road Closure 3:30 pm to 9:30 pm
 Complete Road Closures 9:30 pm to 4:30 am

ORIGINAL PLAN	SURVEY PLOTTED BY	DATE
DESIGNED BY	DRAWN BY	
CHECKED BY	NOTED BY	
NO.		

CONE SPACING (FT)		
TAPER	TANGENT	WORK AREA
20	20	10

Traffic Control Plan
Typical One Lane Closure
 Scale: 1"=100'



THIS WORK WAS PREPARED BY ME OR UNDER MY SUPERVISION.

Alan Y. Tomita

STATE OF HAWAII
DEPARTMENT OF TRANSPORTATION
HIGHWAYS DIVISION

TRAFFIC CONTROL PLAN

TYPICAL ONE LANE CLOSURE

ROUTE 360 HANA HIGHWAY

ROCKFALL MITIGATION, PHASE-I

MILE POST 11.05 TO 11.31

Project No. 360AB-02-98, Phase I

Scale: 1"=100' Date: May 2004

SHEET No. 27 OF 28 SHEETS

27

FED. ROAD DIST. NO.	STATE	PROJ. NO.	FISCAL YEAR	SHEET NO.	TOTAL SHEETS
HAWAII	HAW.	360AB-02-98, Phase I	2004	28	28

TRUE NORTH
1"=100'

To Kahului

To Hana

ROAD CLOSED 1000 FT
CW20-3(1000)
48"x48"

ROAD CLOSED 500 FT
CW20-3(500)
48"x48"

250 FEET
CW20-7A
48"x48"
SUPP. PLATE (250)
24"x18"

Puohokamoa Bridge

Type III Barricade

Type III Barricade

ROAD CLOSED 1000 FT
CW20-3(1000)
48"x48"

250 FEET
CW20-7A
48"x48"
SUPP. PLATE (250)
24"x18"

ROAD CLOSED 500 FT
CW20-3(500)
48"x48"

Haipuaena Bridge


Traffic Control Notes:

- Allowable Road Closure Hours:
 No Lane or Road Closures 4:30 am to 8:30 am
 One lane Closure 8:30 am to 11:30 am
 Complete Road Closures 11:30 am to 3:30 pm
 No Road Closure 3:30 pm to 9:30 pm
 Complete Road Closures 9:30 pm to 4:30 am
- For Complete Road Closure the Contractor Shall Locate the Roadway Barricade at a Suitable Turn Around Location (Determined in the Field) a Minimum of 700' Away from the Work Area.

CONE SPACING (FT)

TAPER	TANGENT	WORK AREA
20	20	10

Traffic Control Plan
Typical Total Road Closure
Scale: 1"=100'

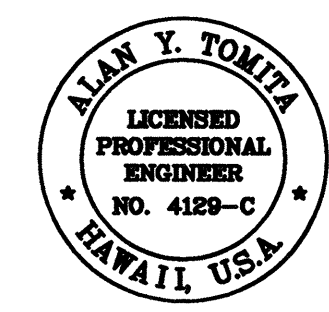

THIS WORK WAS PREPARED BY ME OR UNDER MY SUPERVISION.

Alan Y. Tomita

STATE OF HAWAII
DEPARTMENT OF TRANSPORTATION
HIGHWAYS DIVISION
TRAFFIC CONTROL PLAN
TYPICAL TOTAL ROAD CLOSURE
ROUTE 360 HANA HIGHWAY
ROCKFALL MITIGATION, PHASE-I
MILE POST 11.05 TO 11.31
Project No. 360AB-02-98, Phase I
Scale: 1"=100' Date: May 2004
SHEET No. 28 OF 28 SHEETS