



FED. ROAD DIST. NO.	STATE	PROJ. NO.	FISCAL YEAR	SHEET NO.	TOTAL SHEETS
HAWAII	HAW.	360AB-02-00	2003	18	33

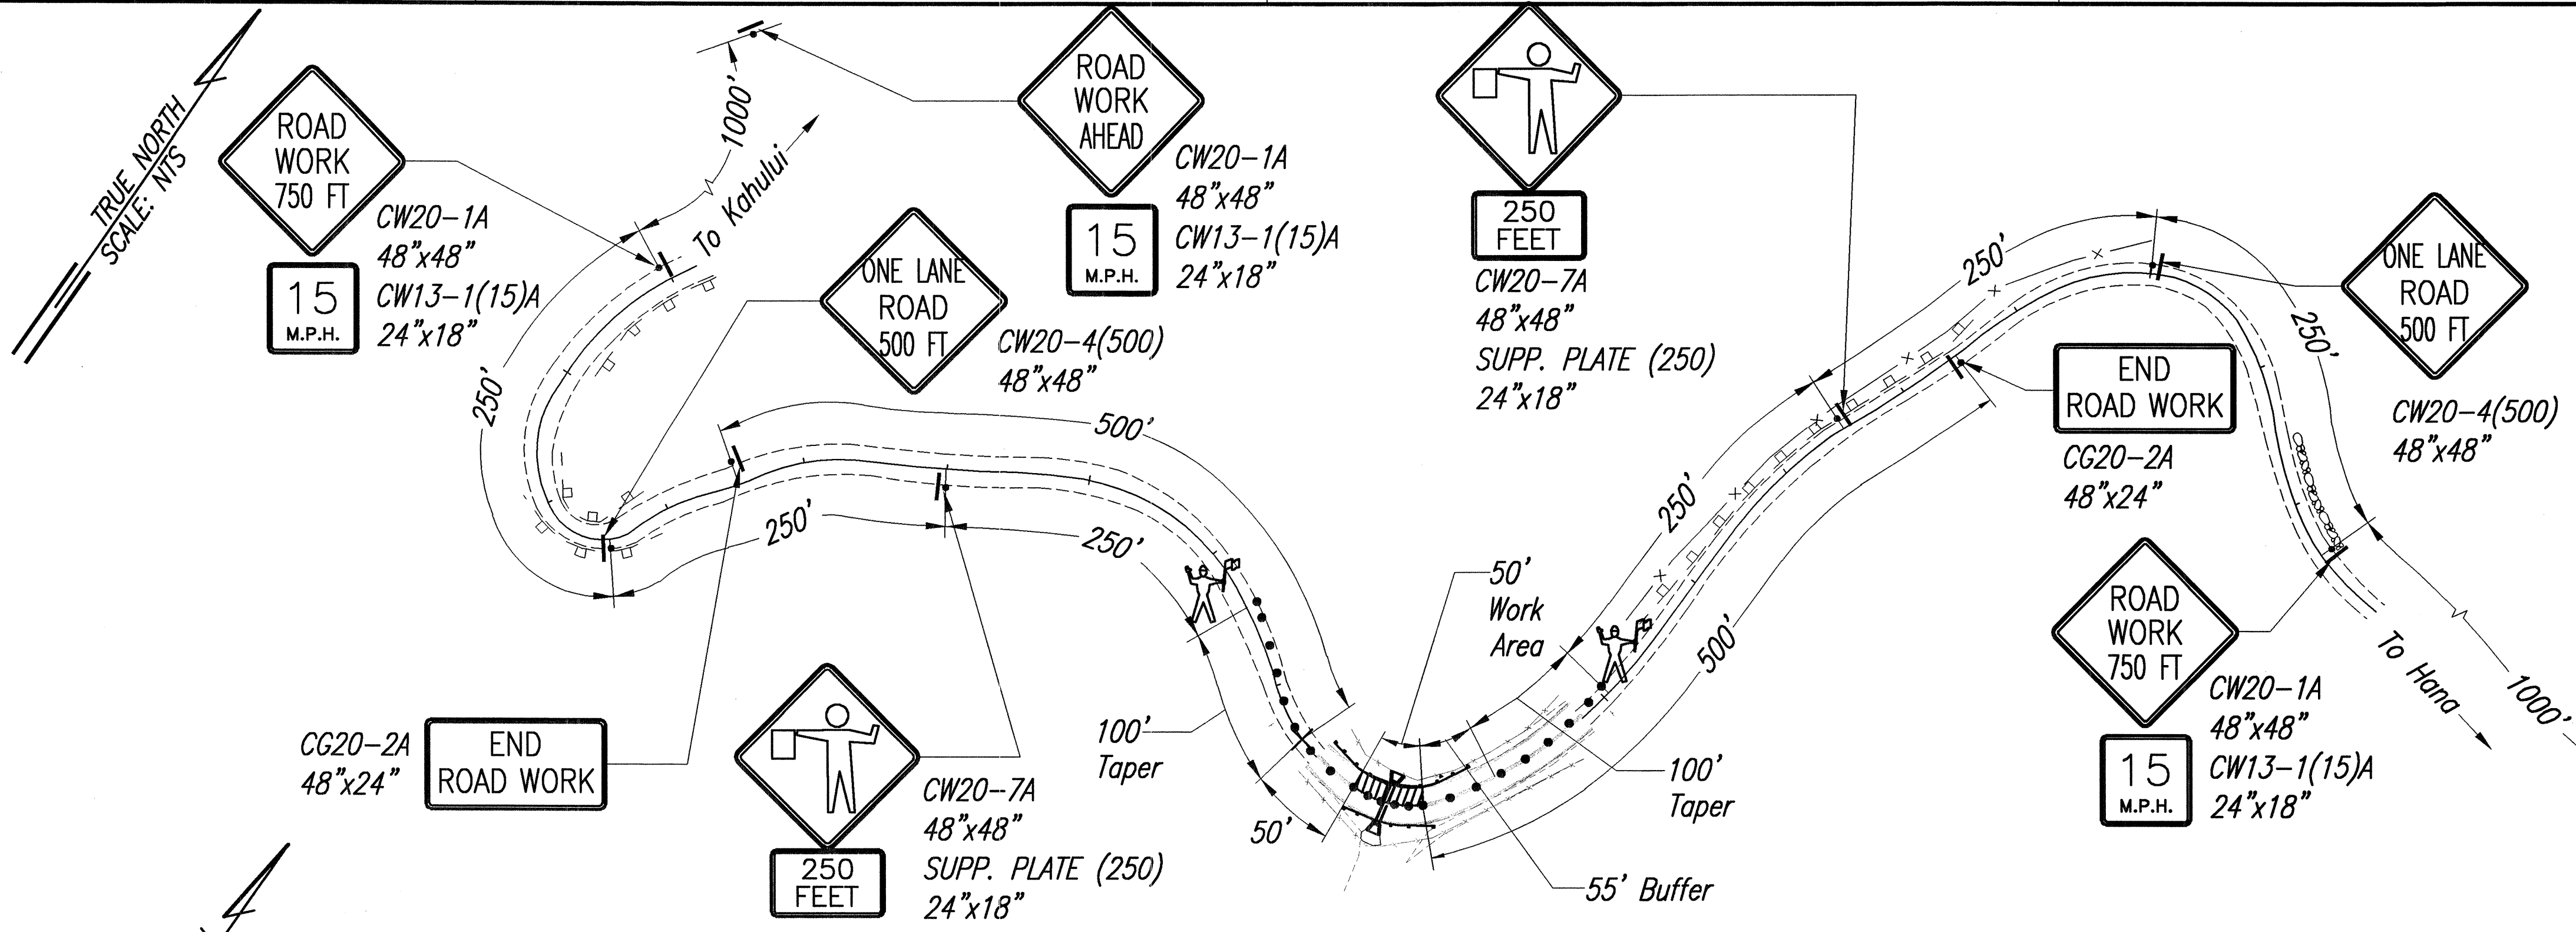

Site 1 Traffic Control Plan - 1
Scale: NTS

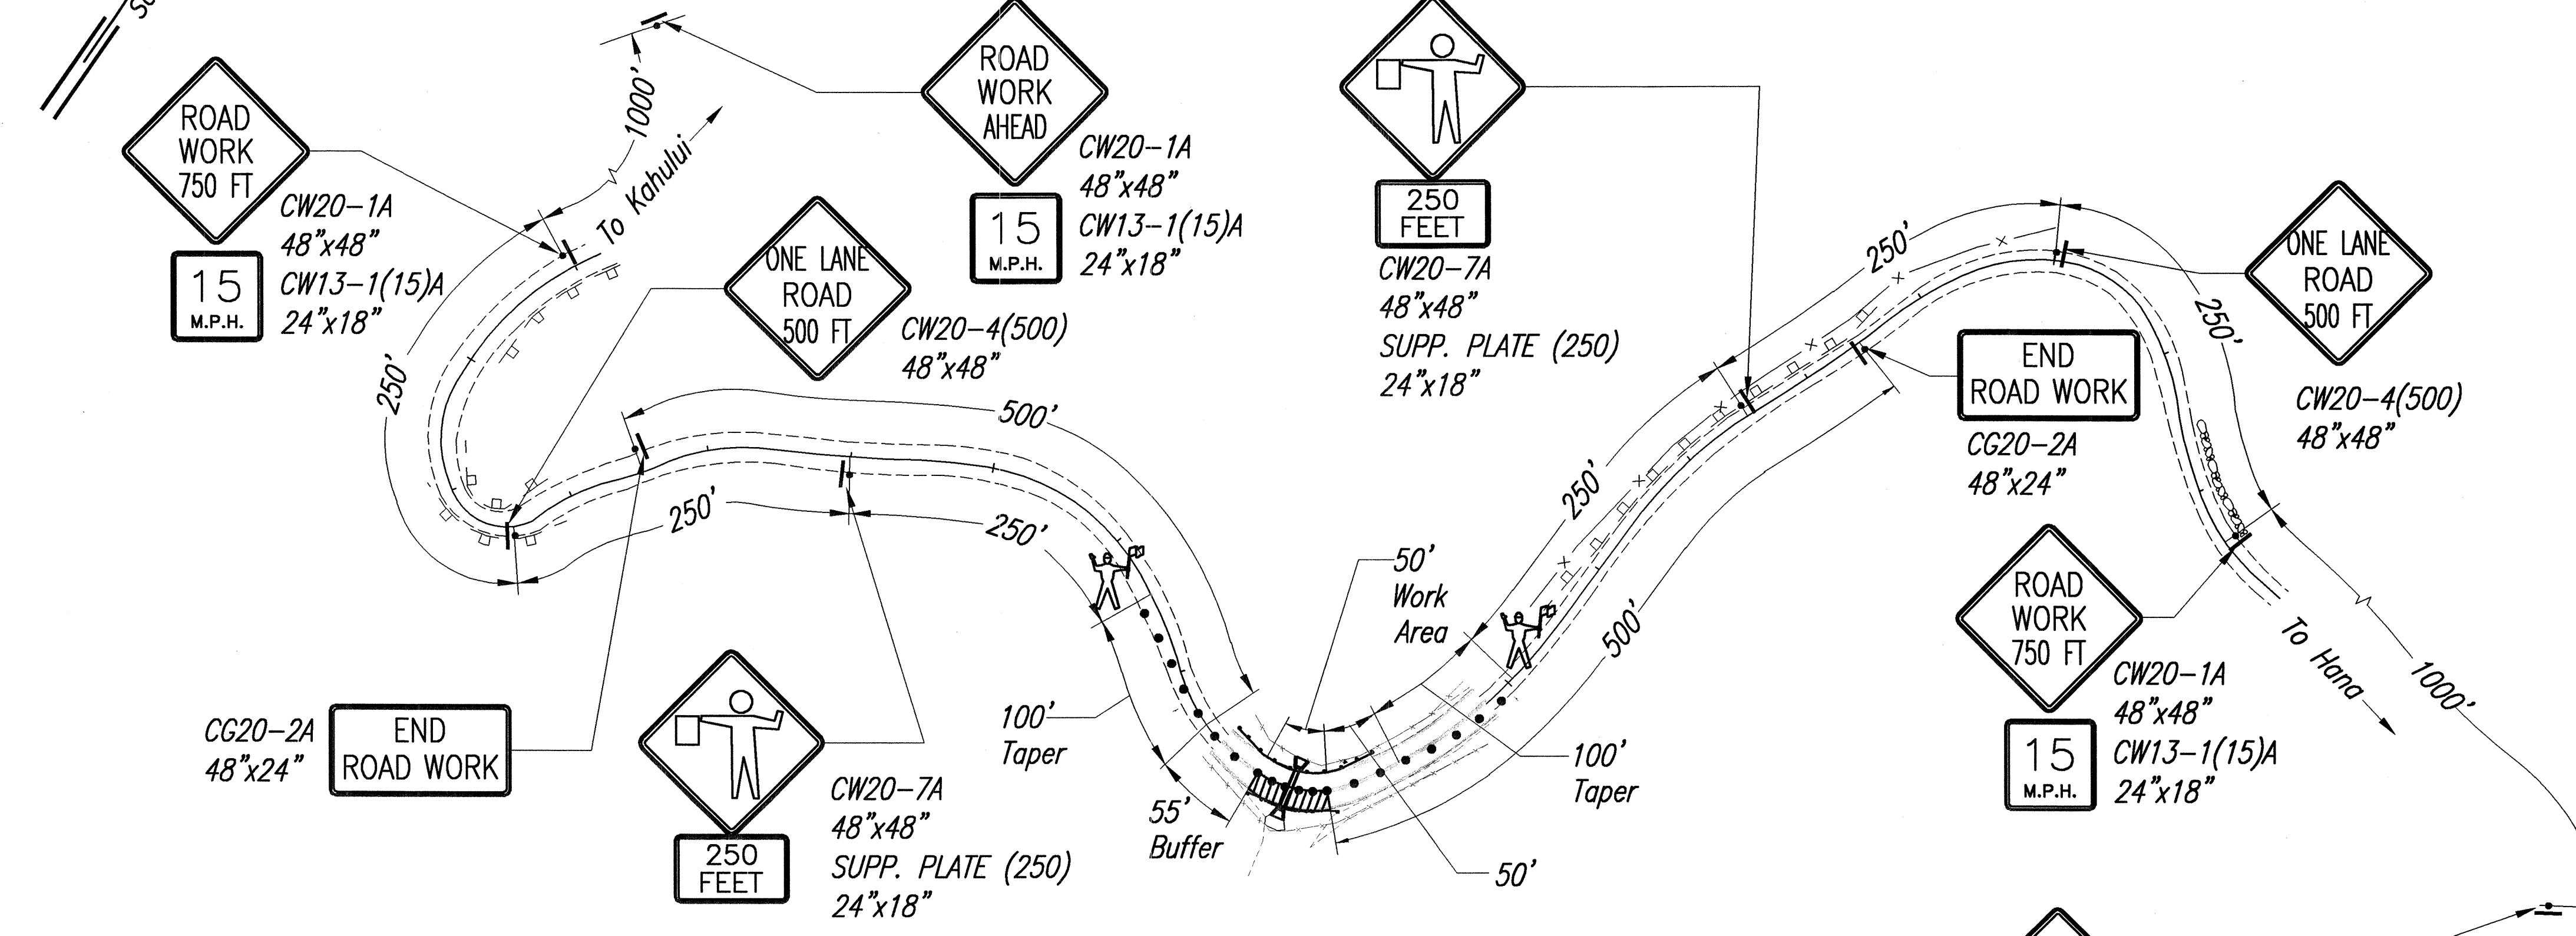

Site 1 Traffic Control Plan - 2
Scale: NTS

CONE SPACING (FT)

TAPER	TANGENT	WORK AREA
20	20	10

ORIGINAL PLAN	SURVEY PLOTTED BY	DATE
NOTE BOOK	DRAWN BY	
	TRACED BY	
	QUANTITIES BY	
	CHECKED BY	
No.		

ALAN Y. TOMITA
LICENSED PROFESSIONAL ENGINEER
NO. 4129-C
HAWAII, U.S.A.

THIS WORK WAS PREPARED BY ME OR UNDER MY SUPERVISION.

Alan Y. Tomita

STATE OF HAWAII
DEPARTMENT OF TRANSPORTATION
HIGHWAYS DIVISION

TRAFFIC CONTROL PLAN

SITE 1 - MP 4.20

HANA HIGHWAY IMPROVEMENTS


Huelo To Hana

Project No. 360AB-02-00

Scale: NTS Date: March, 2003

SHEET No. 1 OF 10 SHEETS

FED. ROAD DIST. NO.	STATE	PROJ. NO.	FISCAL YEAR	SHEET NO.	TOTAL SHEETS
HAWAII	HAW.	360AB-02-00	2003	19	33

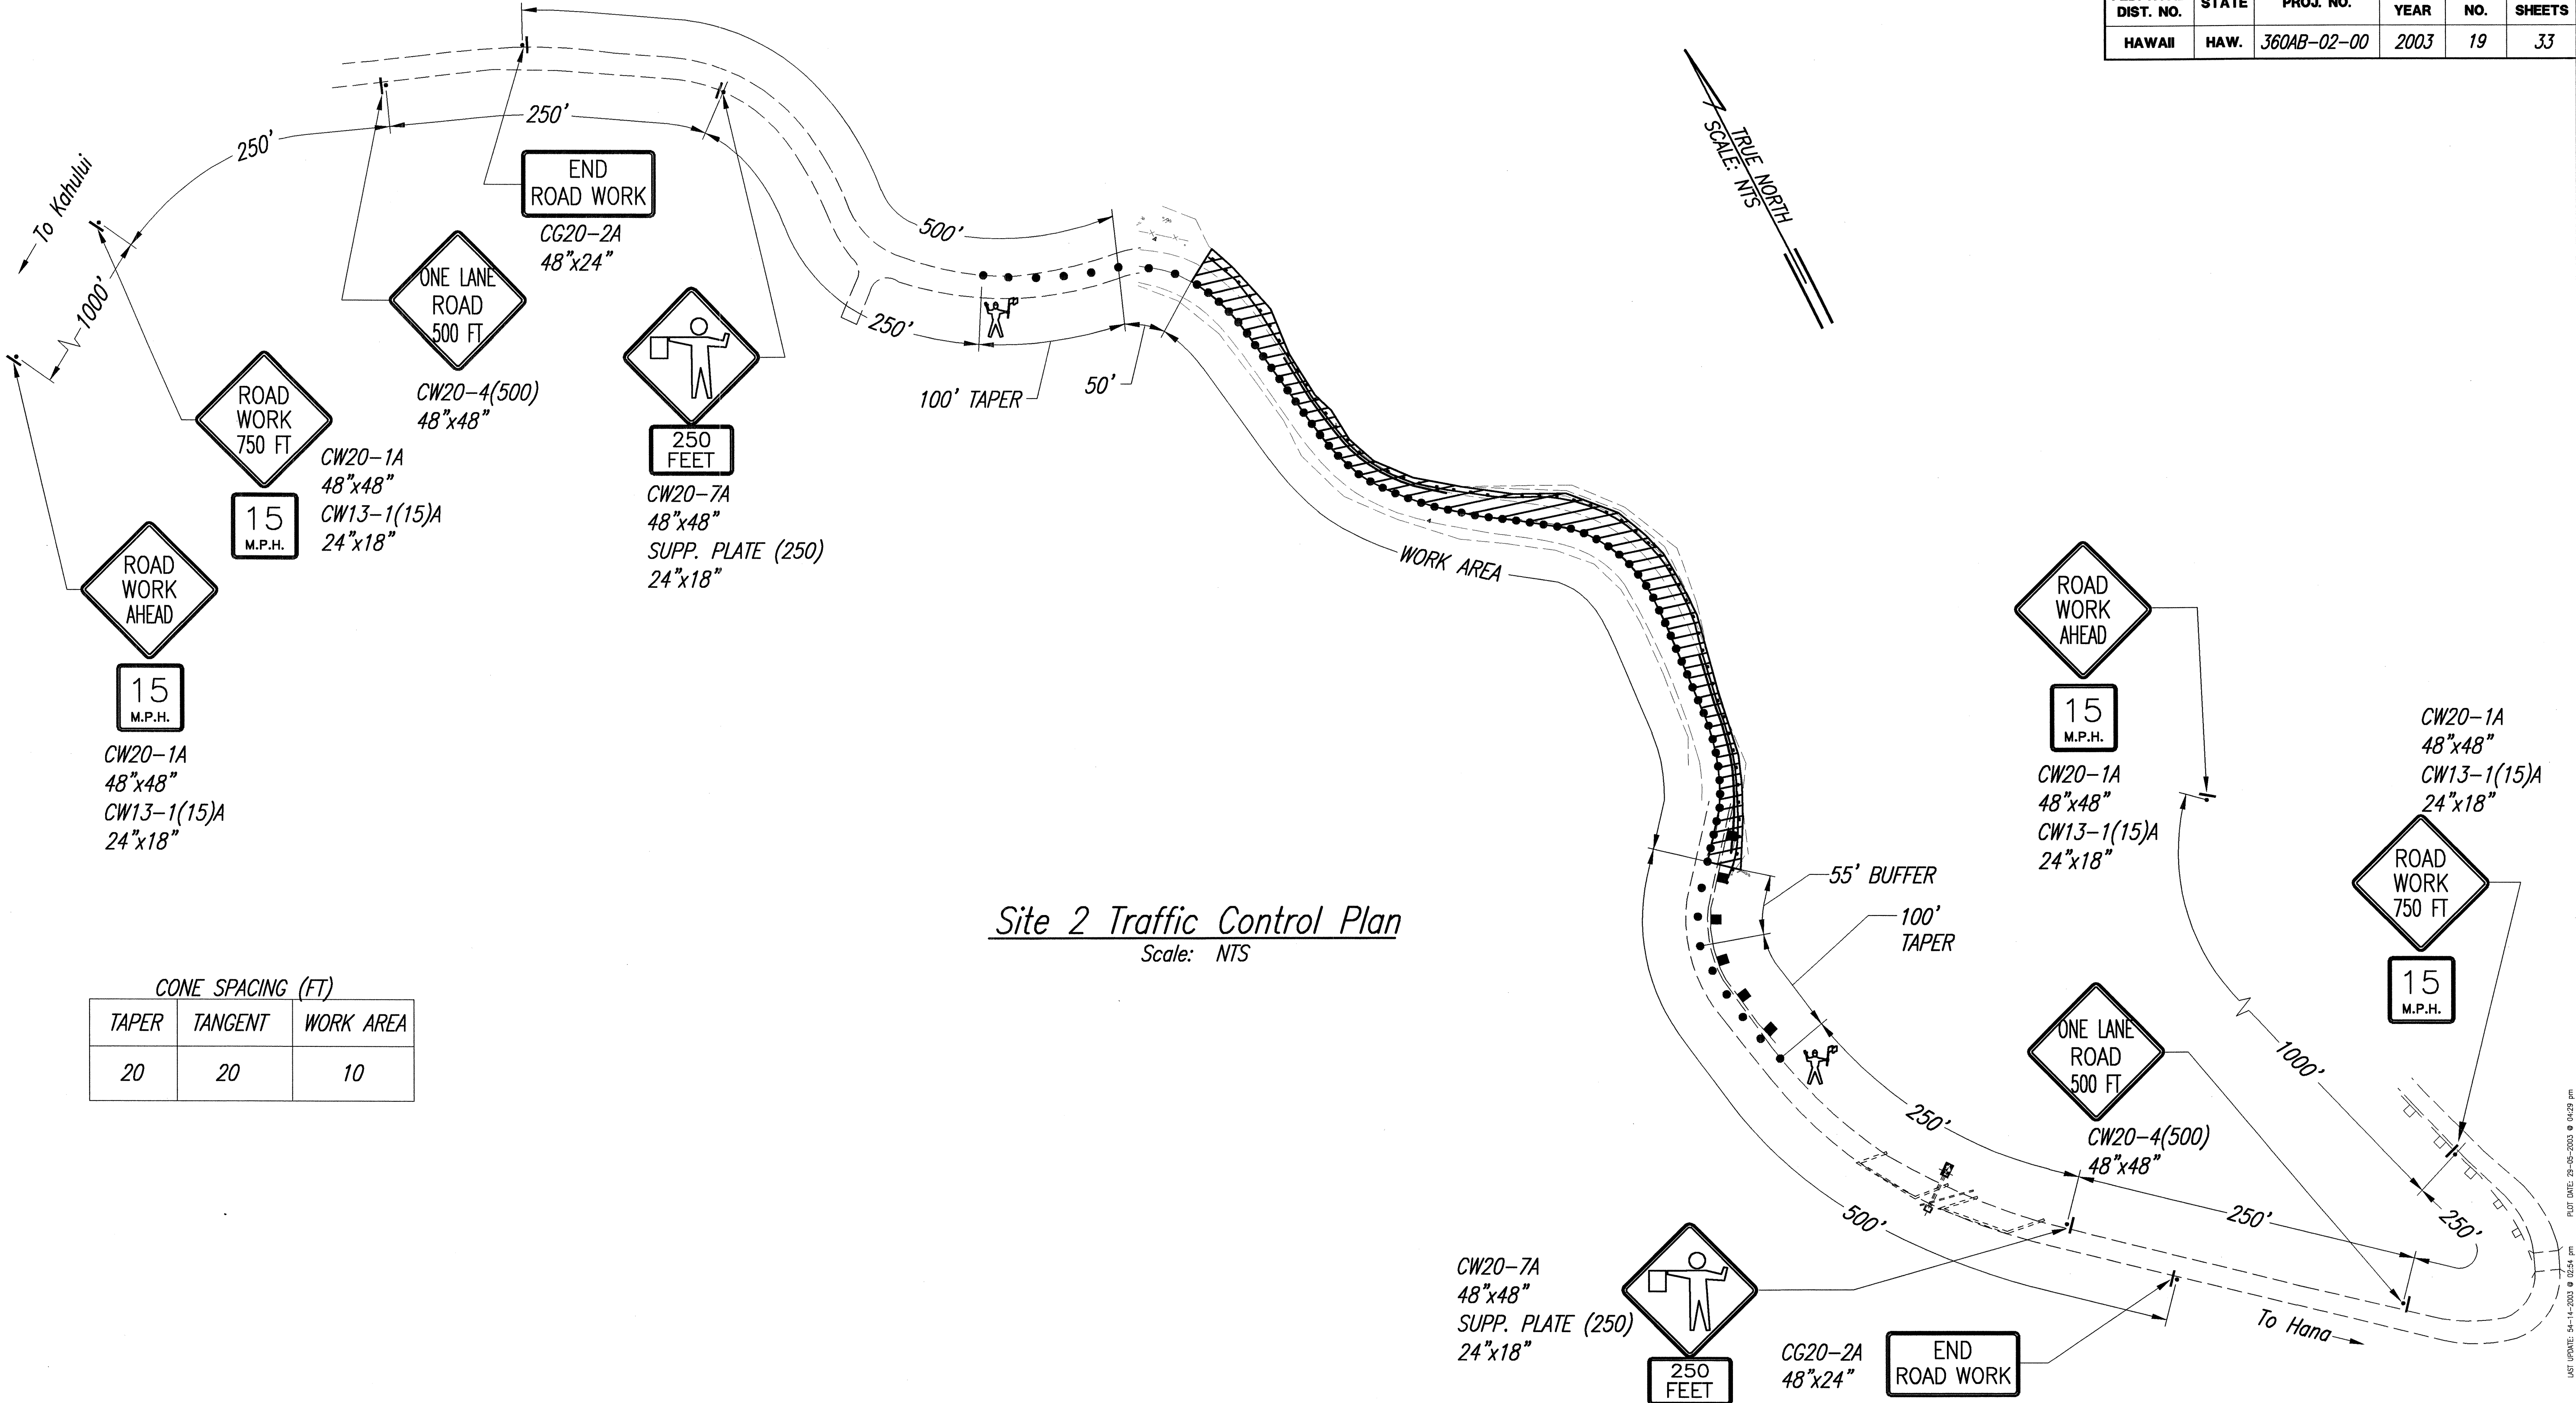

Site 2 Traffic Control Plan
Scale: NTS

CONE SPACING (FT)

TAPER	TANGENT	WORK AREA
20	20	10

SURVEY PLOTTED BY _____ DATE _____
DRAWN BY _____
CHECKED BY _____
NOTE BOOK _____
No. _____

ALAN Y. TOMITA
LICENSED PROFESSIONAL ENGINEER
NO. 4129-C
HAWAII, U.S.A.

THIS WORK WAS PREPARED BY ME OR UNDER MY SUPERVISION.

Alan Y. Tomita

STATE OF HAWAII
DEPARTMENT OF TRANSPORTATION
HIGHWAYS DIVISION

TRAFFIC CONTROL PLAN

SITE 2 - MP 6.80

HANA HIGHWAY IMPROVEMENTS

Huelo To Hana


Project No. 360AB-02-00

Scale: NTS Date: March, 2003

SHEET No. 2 OF 10 SHEETS

FED. ROAD DIST. NO.	STATE	PROJ. NO.	FISCAL YEAR	SHEET NO.	TOTAL SHEETS
HAWAII	HAW.	360AB-02-00	2003	20	33


TRUE NORTH
SCALE: NTS

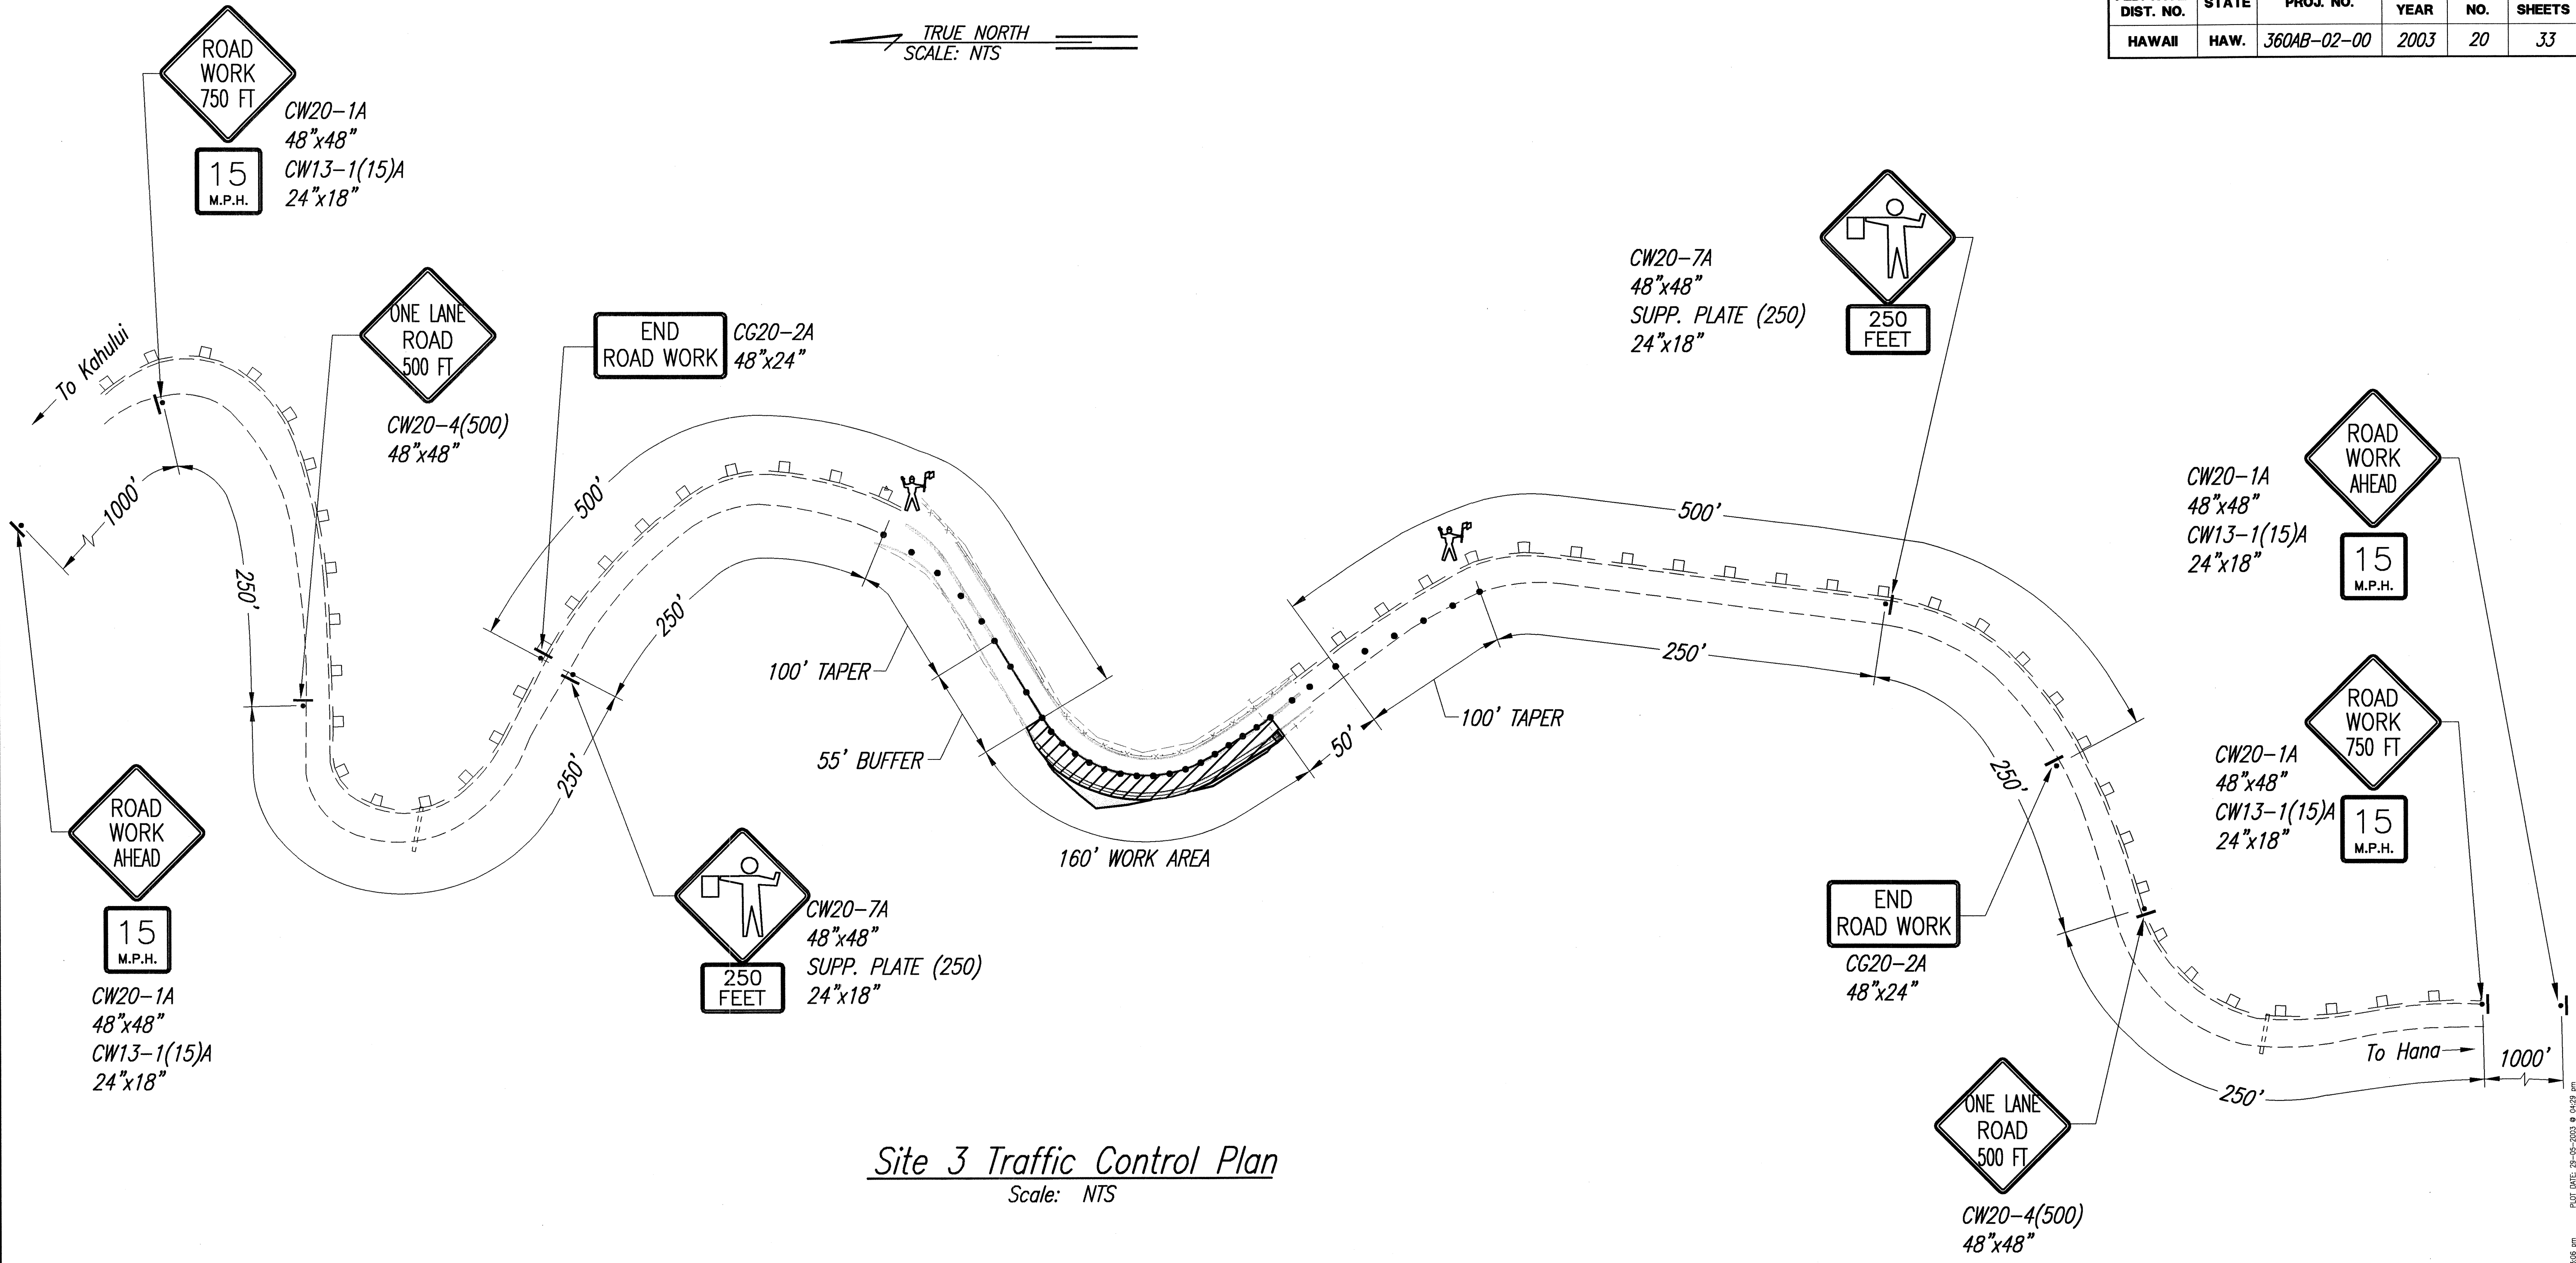

Site 3 Traffic Control Plan
Scale: NTS

CONE SPACING (FT)		
TAPER	TANGENT	WORK AREA
20	20	10

ORIGINAL PLAN
DATE
DRAWN BY
DESIGNED BY
CHECKED BY
NOTE BOOK
No.

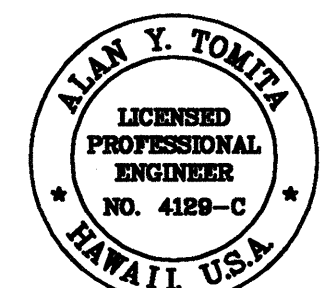


THIS WORK WAS PREPARED BY ME
OR UNDER MY SUPERVISION.

Alan Y. Tomita

STATE OF HAWAII
DEPARTMENT OF TRANSPORTATION
HIGHWAYS DIVISION
TRAFFIC CONTROL PLAN
SITE 3 - MP 12.80
HANA HIGHWAY IMPROVEMENTS
Huelo To Hana
Project No. 360AB-02-00
Scale: NTS Date: March, 2003
SHEET No. 3 OF 10 SHEETS


FED. ROAD DIST. NO.	STATE	PROJ. NO.	FISCAL YEAR	SHEET NO.	TOTAL SHEETS
HAWAII	HAW.	360AB-02-00	2003	21	33

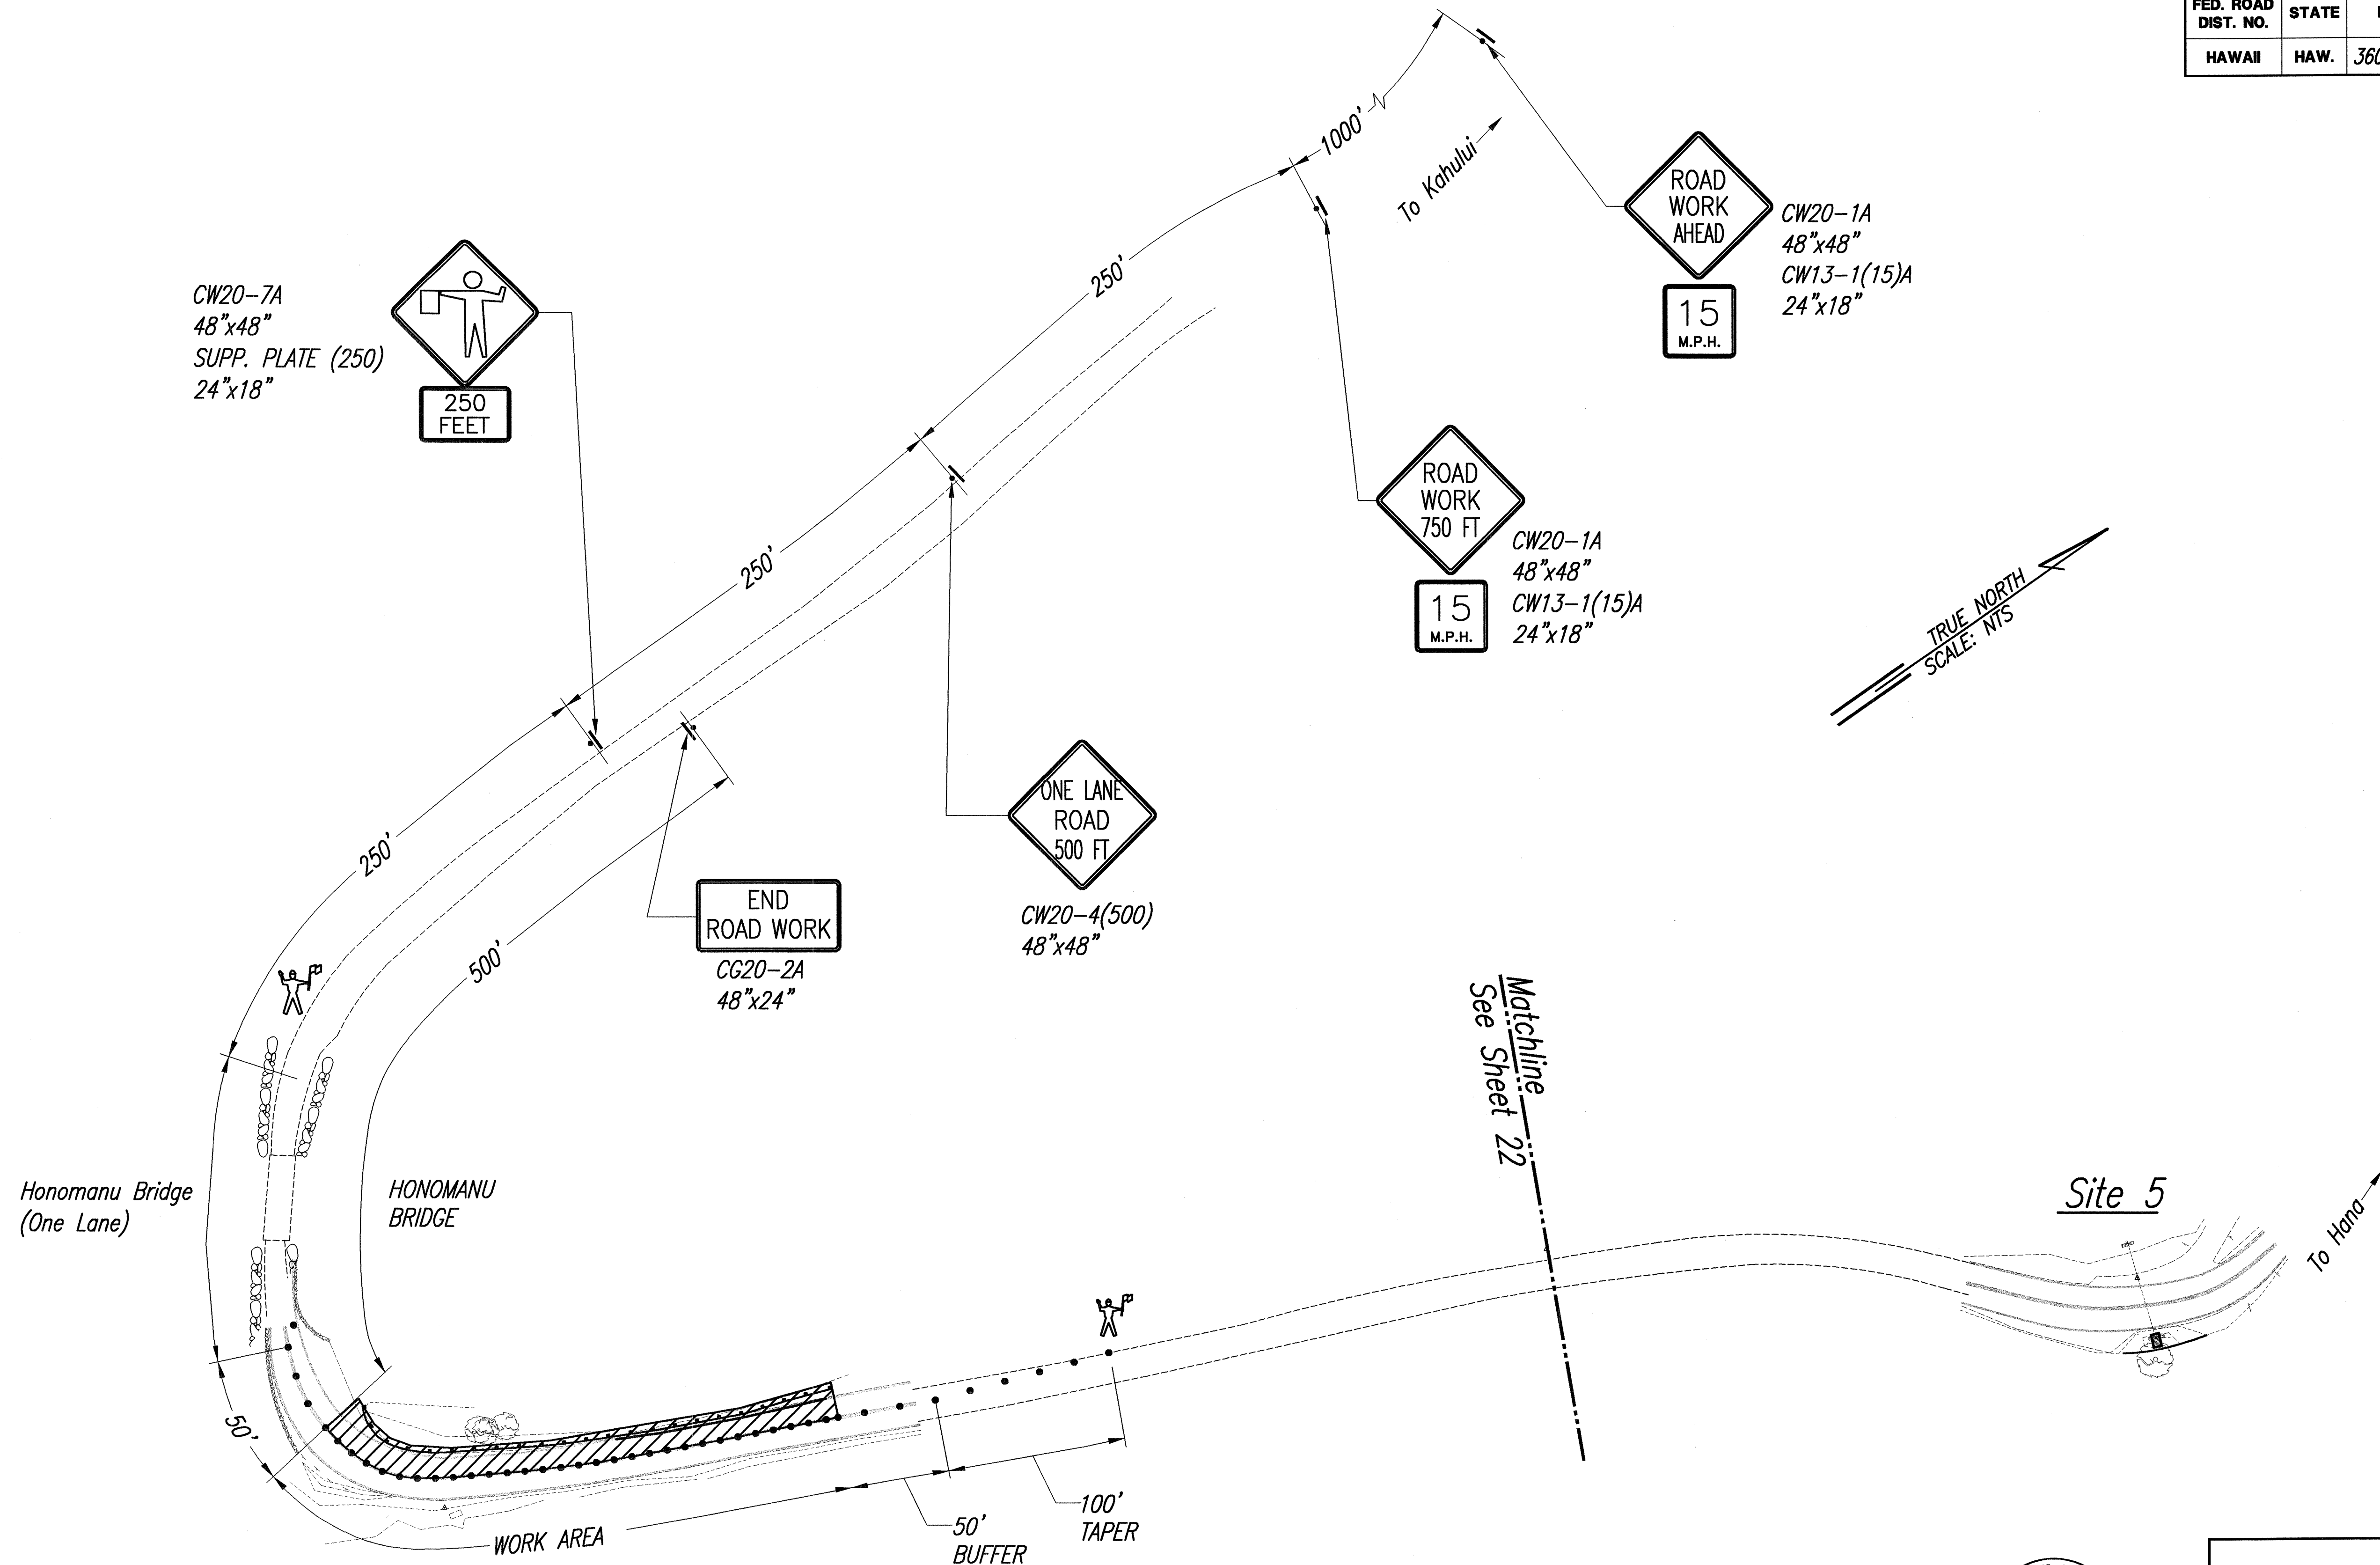

CONE SPACING (FT)

TAPER	TANGENT	WORK AREA
20	20	10

Site 4 Traffic Control Plan
Scale: NTS

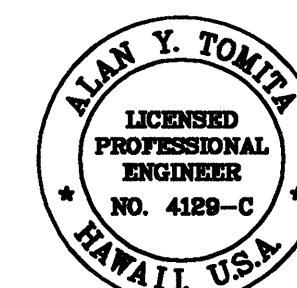


THIS WORK WAS PREPARED BY ME
OR UNDER MY SUPERVISION.

Alan Y. Tomita

STATE OF HAWAII
DEPARTMENT OF TRANSPORTATION
HIGHWAYS DIVISION
TRAFFIC CONTROL PLAN
SITE 4 - MP 14.0A
HANA HIGHWAY IMPROVEMENTS
Huelo To Hana
Project No. 360AB-02-00
Scale: NTS Date: March, 2003
SHEET No. 4 OF 10 SHEETS

FED. ROAD DIST. NO.	STATE	PROJ. NO.	FISCAL YEAR	SHEET NO.	TOTAL SHEETS
HAWAII	HAW.	360AB-02-00	2003	22	33

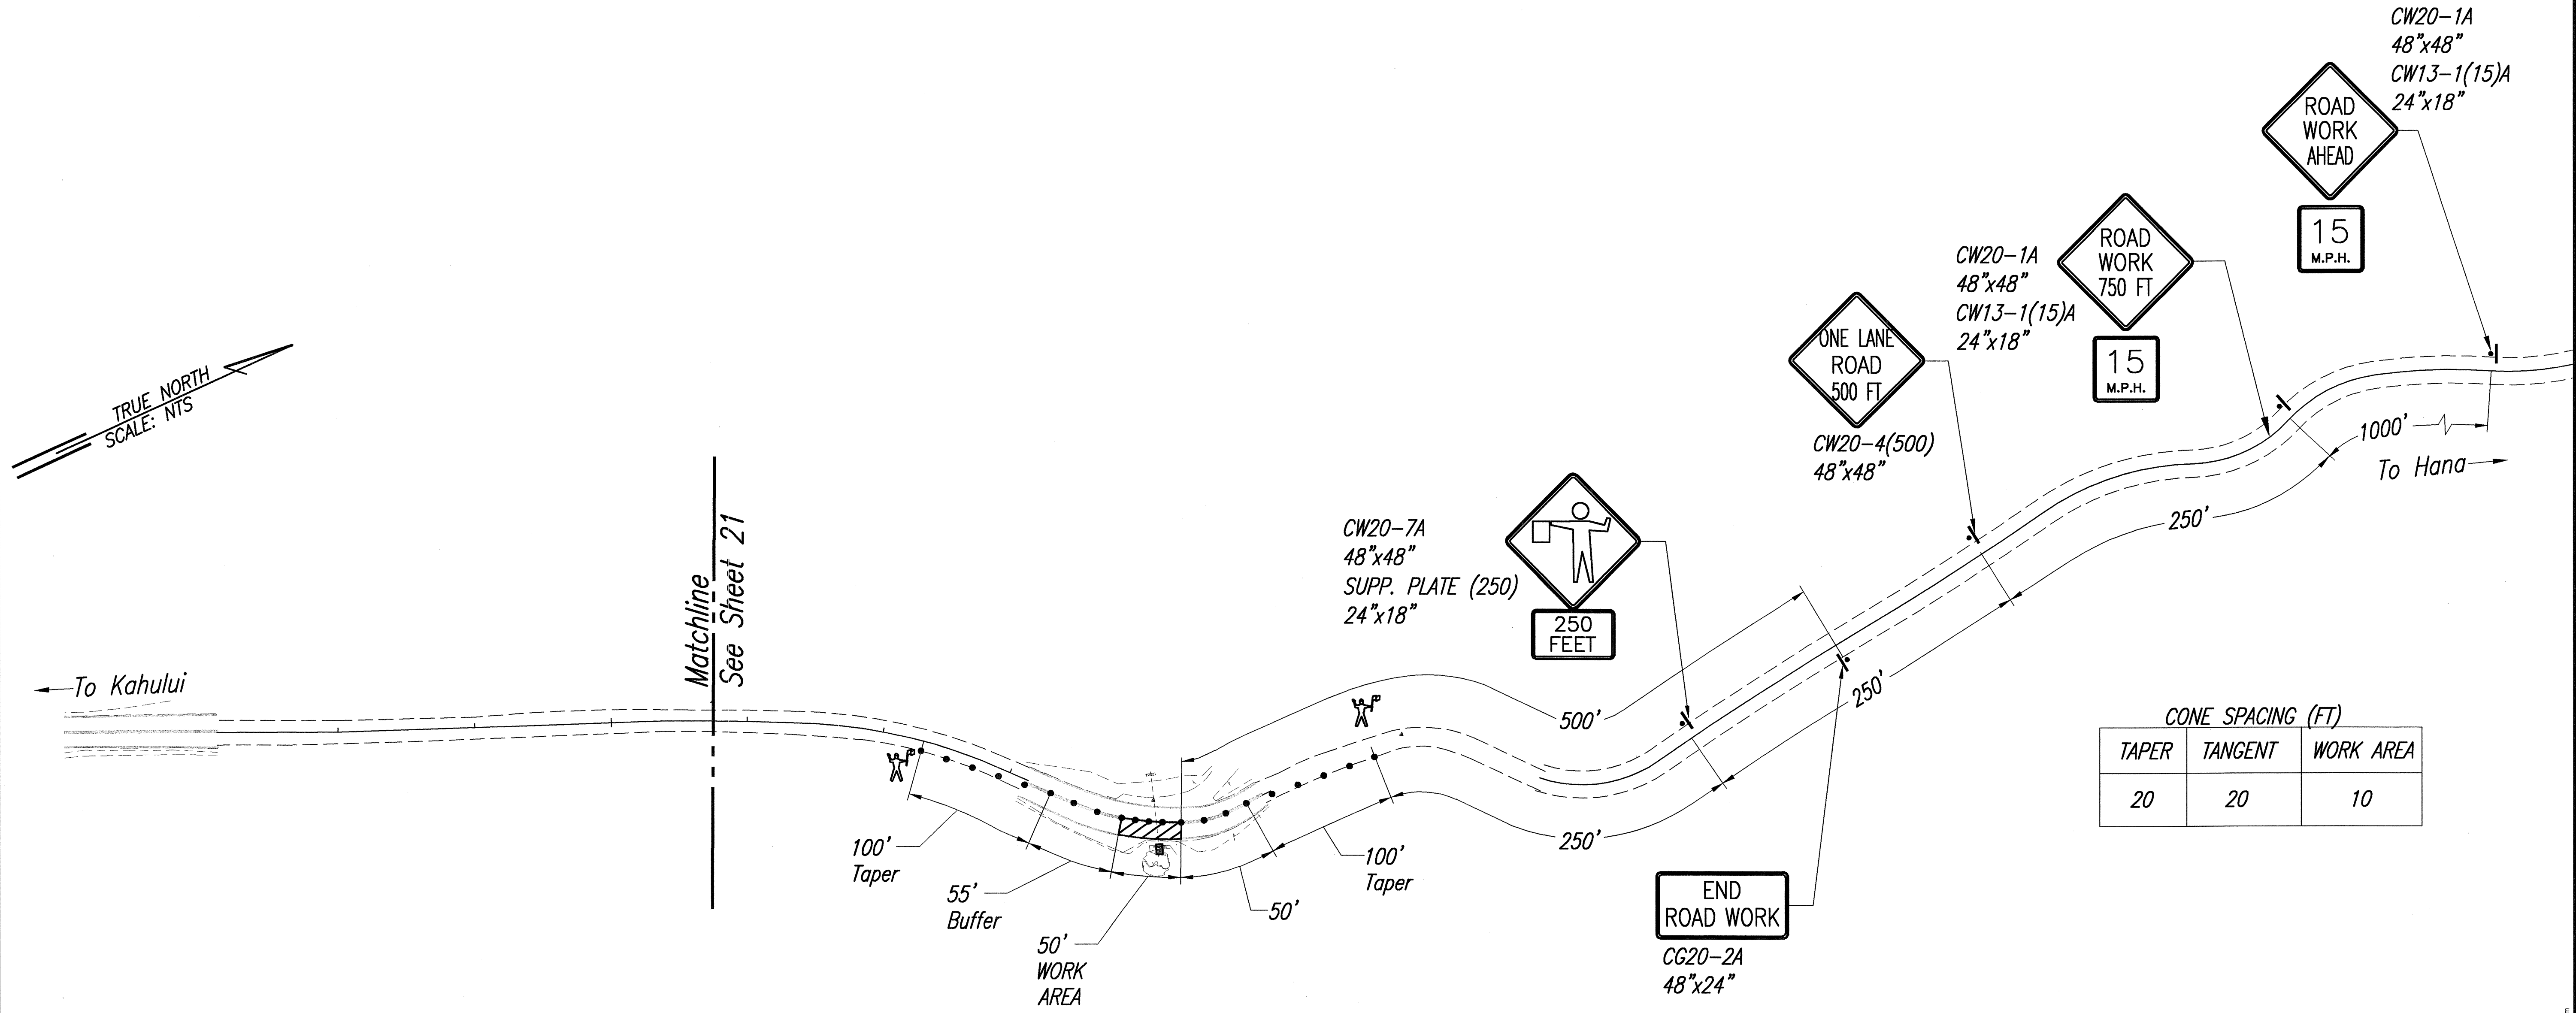

Site 5 Traffic Control Plan
Scale: NTS

ORIGINAL PLAN	SURVEY PLOTTED BY	DATE
NOTE BOOK	DRAWN BY	
	TRACED BY	
	CHECKED BY	
	QUANTITIES BY	
	CHECKED BY	
	No.	

ALAN Y. TOMITA
LICENSED PROFESSIONAL ENGINEER
NO. 4189-C
HAWAII, U.S.A.

THIS WORK WAS PREPARED BY ME
OR UNDER MY SUPERVISION.

Alan Y. Tomita


STATE OF HAWAII
DEPARTMENT OF TRANSPORTATION
HIGHWAYS DIVISION

TRAFFIC CONTROL PLAN
SITE 5 - MP 14.0B
HANA HIGHWAY IMPROVEMENTS
Huelo To Hana
Project No. 360AB-02-00


Scale: NTS Date: March, 2003

SHEET No. 4 OF 10 SHEETS

FED. ROAD DIST. NO.	STATE	PROJ. NO.	FISCAL YEAR	SHEET NO.	TOTAL SHEETS
HAWAII	HAW.	360AB-02-00	2003	23	33

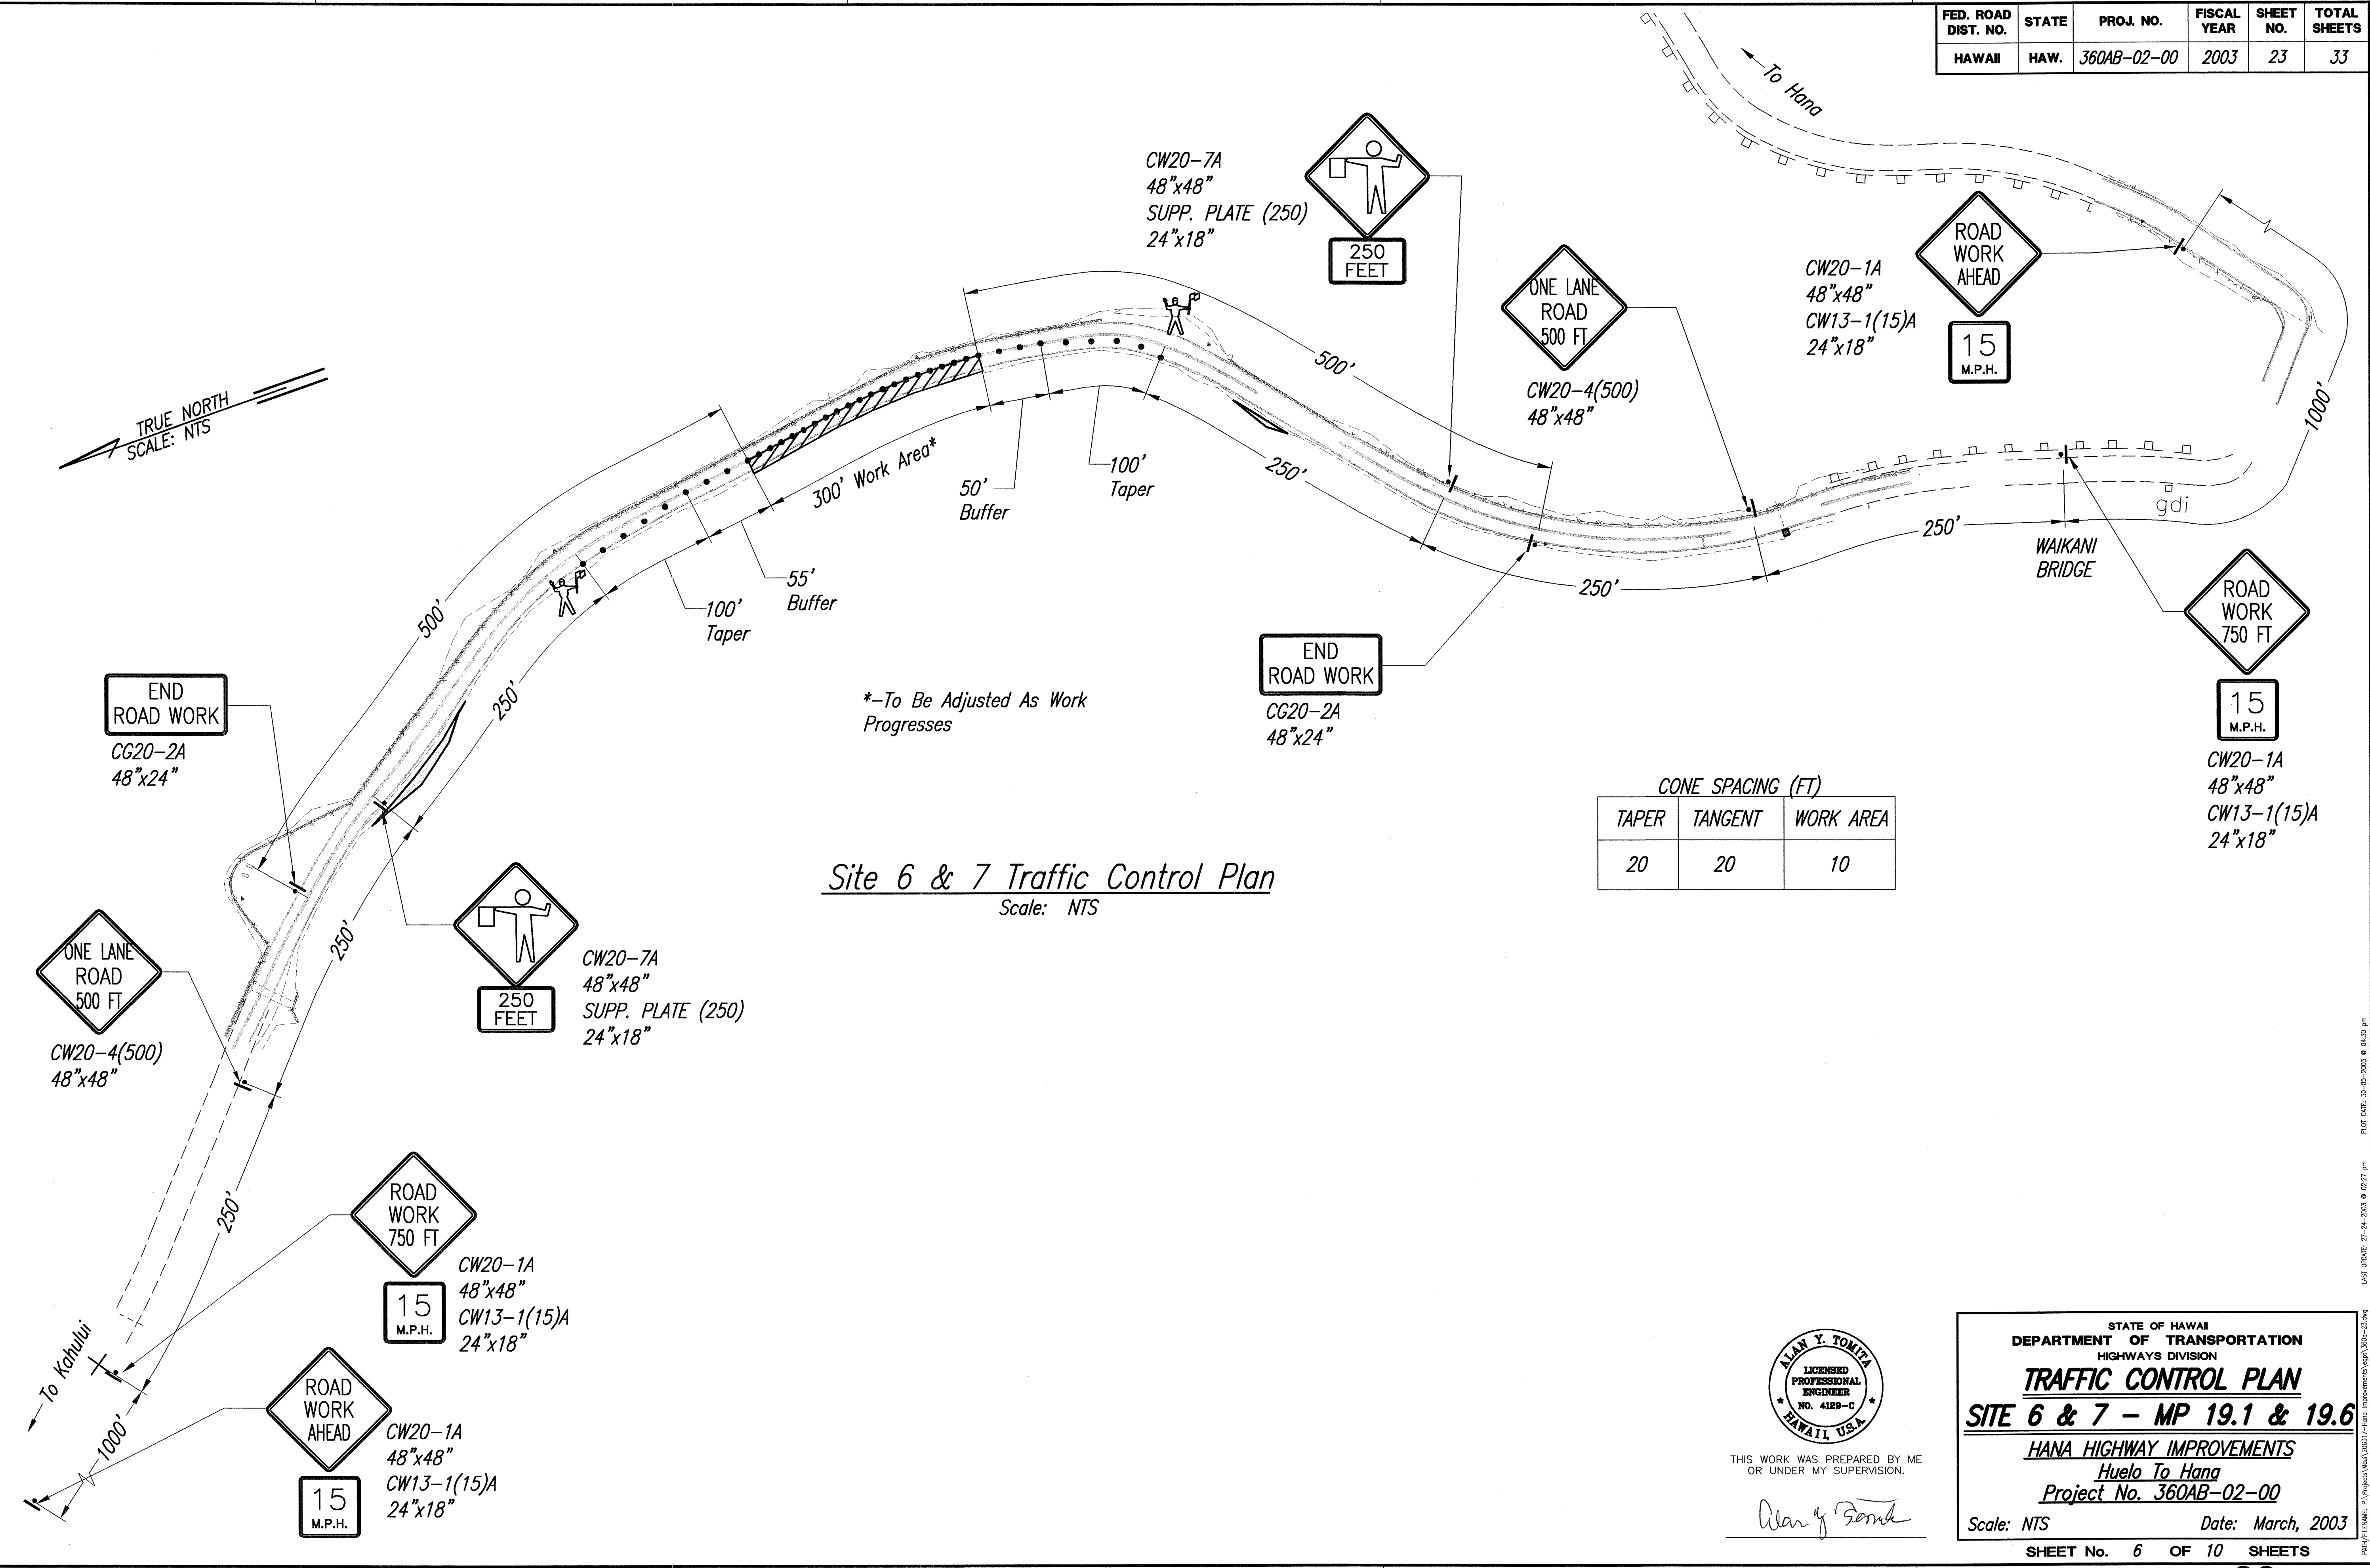

ORIGINAL PLAN	SURVEY PLOTTED BY	DATE
NOTE BOOK	DESIGNED BY	
	QUANTITIES BY	
	CHECKED BY	
No.		

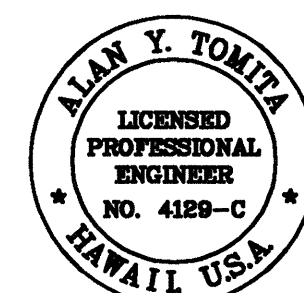

THIS WORK WAS PREPARED BY ME OR UNDER MY SUPERVISION.

Alan Y. Tomita

STATE OF HAWAII
DEPARTMENT OF TRANSPORTATION
HIGHWAYS DIVISION

TRAFFIC CONTROL PLAN

SITE 6 & 7 - MP 19.1 & 19.6

HANA HIGHWAY IMPROVEMENTS
Huelo To Hana
Project No. 360AB-02-00

Scale: NTS Date: March, 2003

SHEET No. 6 OF 10 SHEETS

FED. ROAD DIST. NO.	STATE	PROJ. NO.	FISCAL YEAR	SHEET NO.	TOTAL SHEETS
HAWAII	HAW.	360AB-02-00	2003	24	33

ORIGINAL PLAN	SURVEY PLOTTED BY	DATE
NOTE BOOK	DRAWN BY	
	DESIGNED BY	
	QUANTITIES BY	
	CHECKED BY	
	No.	

END ROAD WORK
CG20-2A
48"x24"

CW20-7A
48"x48"
SUPP. PLATE (250)
24"x18"
250 FEET

ONE LANE ROAD 500 FT
CW20-4(500)
48"x48"

ROAD WORK 750 FT
15 M.P.H.
CW20-1A
48"x48"
CW13-1(15)A
24"x18"

ROAD WORK AHEAD
15 M.P.H.
CW20-1A
48"x48"
CW13-1(15)A
24"x18"

Site 8 & 9 Traffic Control Plan

Scale: NTS

CONE SPACING (FT)		
TAPER	TANGENT	WORK AREA
20	20	10

CW20-4(500)
48"x48"


ONE LANE ROAD 500 FT

CW20-1A
48"x48"
CW13-1(15)A
24"x18"

ROAD WORK 750 FT
15 M.P.H.

CW20-7A
48"x48"
SUPP. PLATE (250)
24"x18"
250 FEET

ROAD WORK AHEAD
15 M.P.H.
CW20-1A
48"x48"
CW13-1(15)A
24"x18"

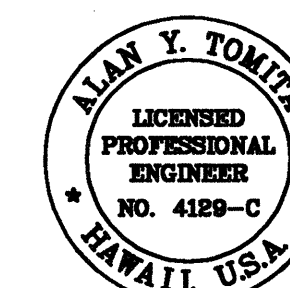

THIS WORK WAS PREPARED BY ME
OR UNDER MY SUPERVISION.

Alan Y. Tomita

STATE OF HAWAII
DEPARTMENT OF TRANSPORTATION
HIGHWAYS DIVISION

TRAFFIC CONTROL PLAN

SITE 8 & 9 - MP 21.2 & 21.3

HANA HIGHWAY IMPROVEMENTS

Huelo To Hana



Project No. 360AB-02-00

Scale: NTS Date: March, 2003

SHEET No. 7 OF 10 SHEETS

FED. ROAD DIST. NO.	STATE	PROJ. NO.	FISCAL YEAR	SHEET NO.	TOTAL SHEETS
HAWAII	HAW.	360AB-02-00	2003	25	33

SURVEY PLOTTED BY	DATE
DESIGNED BY	
TRACED BY	
NOTE BOOK	
QUANTITIES BY	
CHECKED BY	
No.	

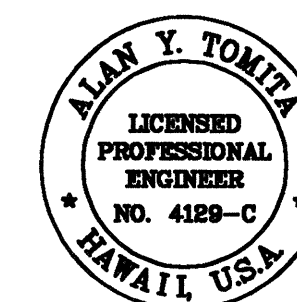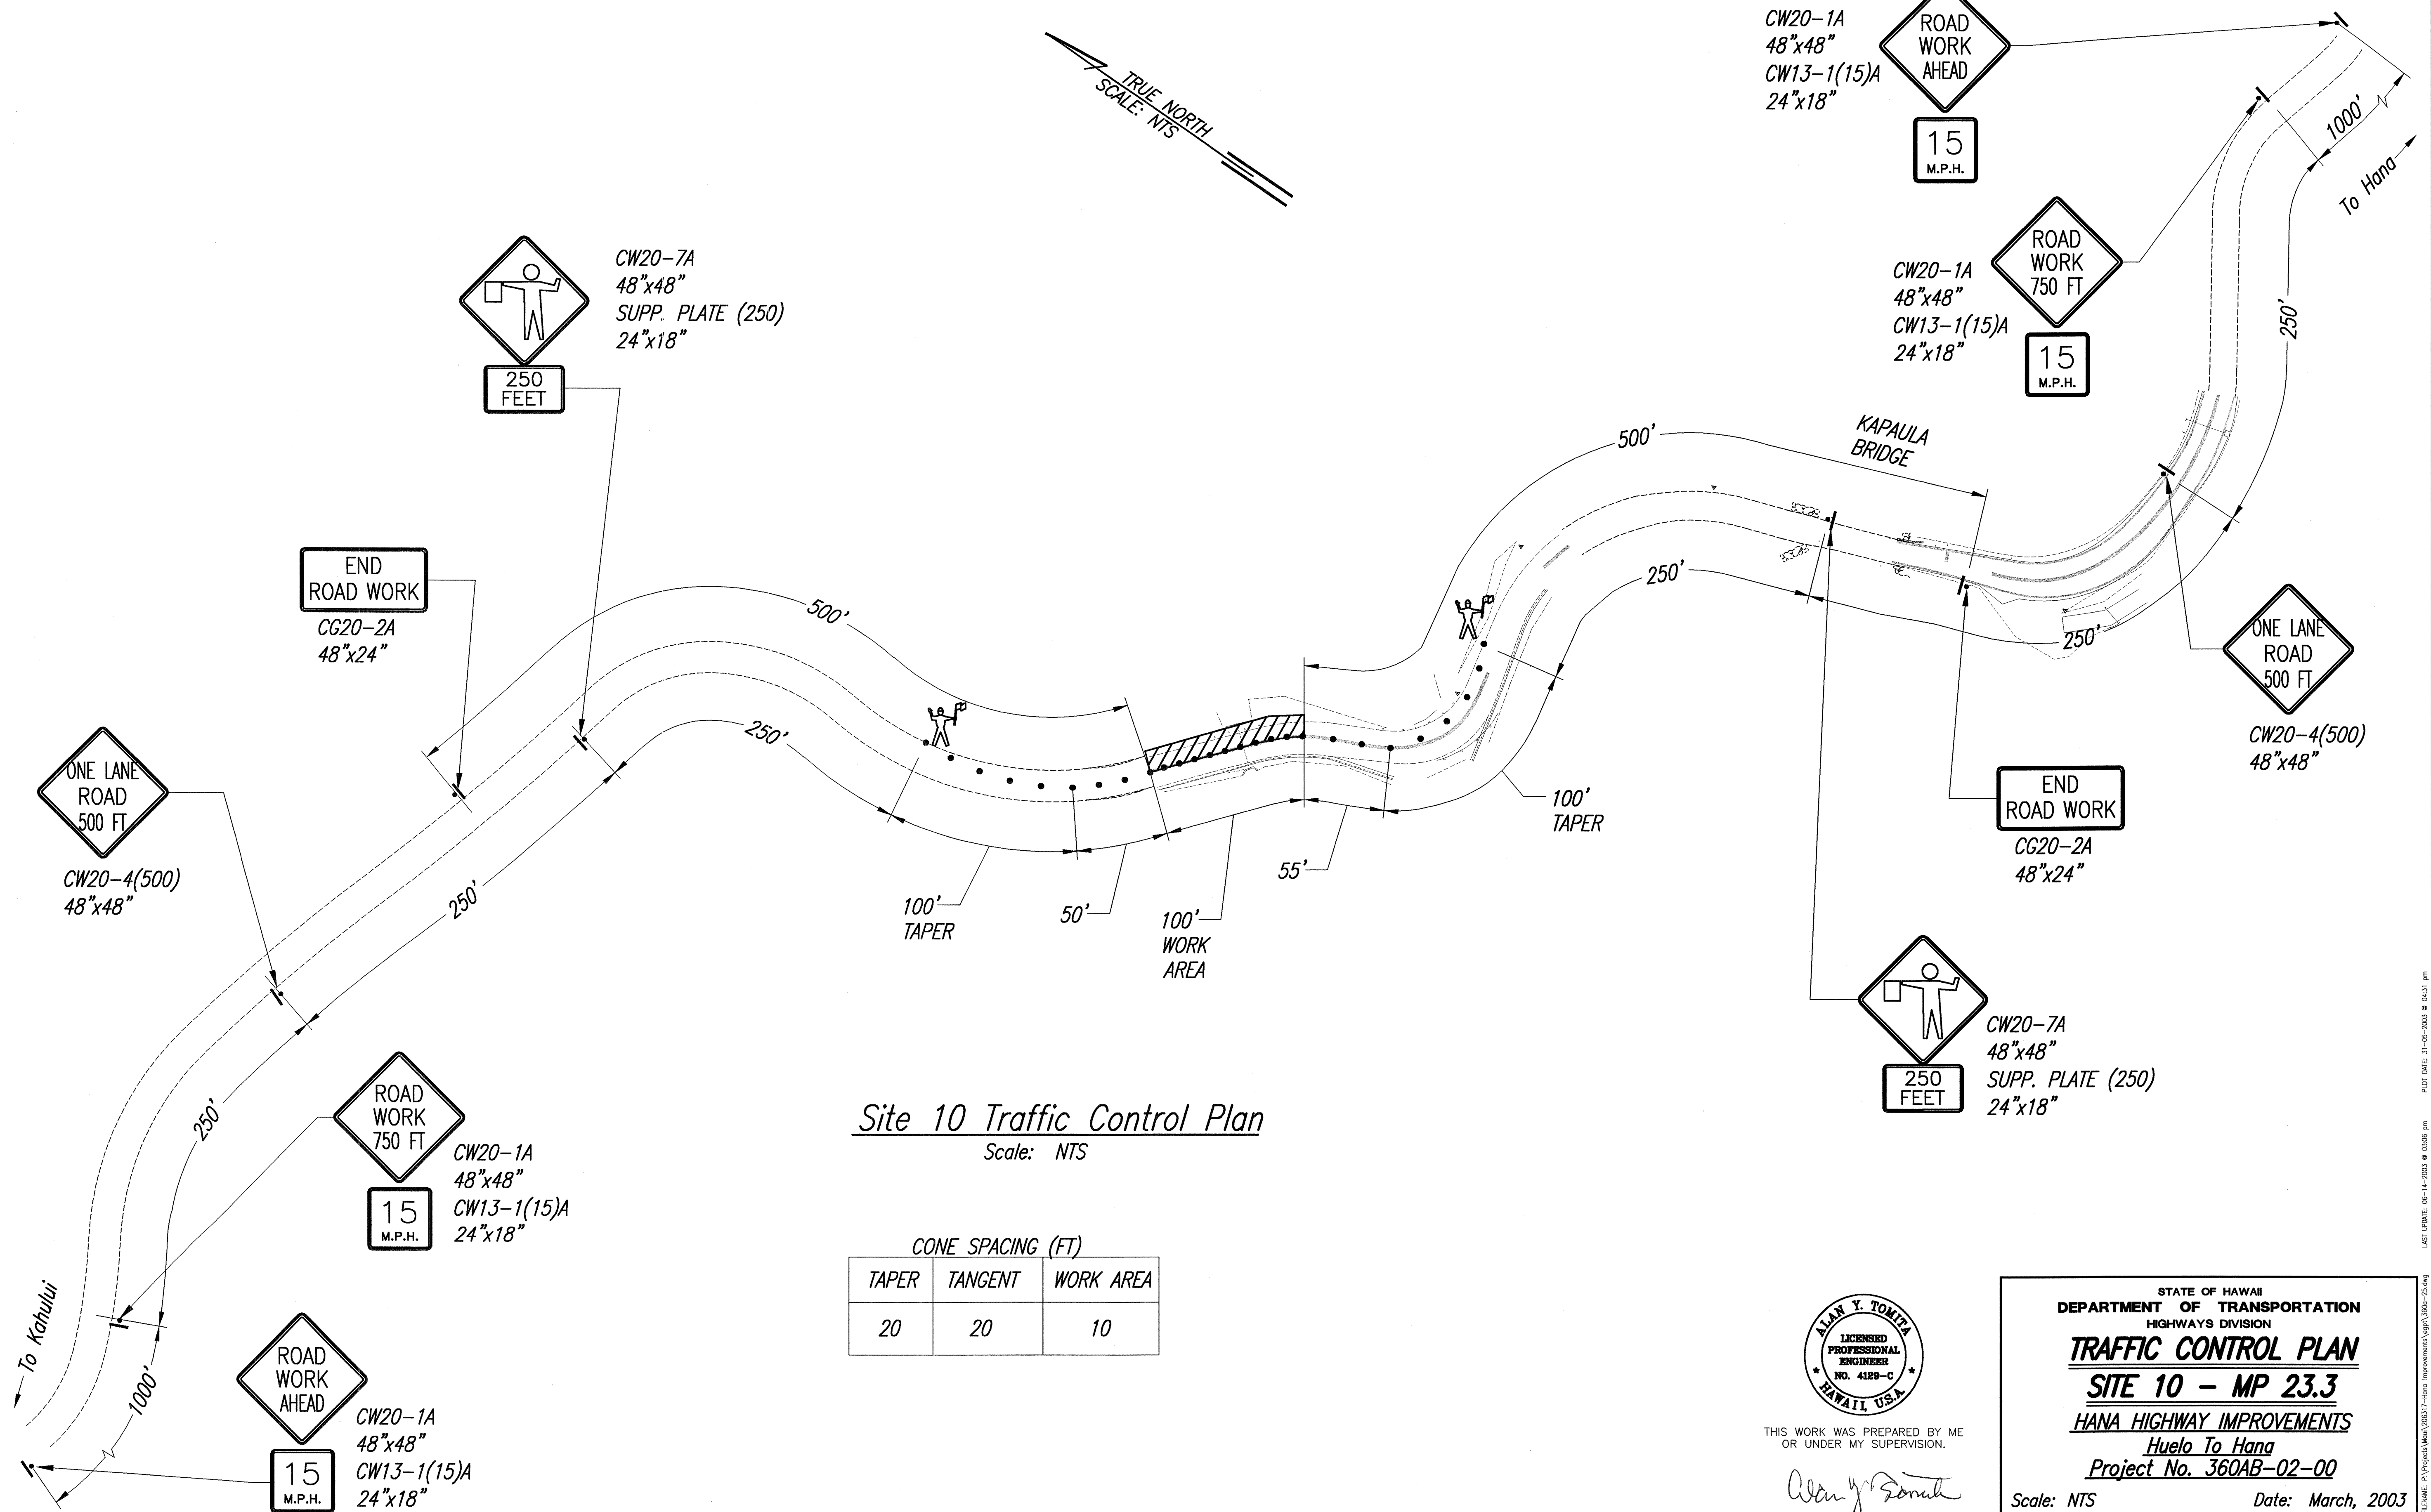

THIS WORK WAS PREPARED BY ME
OR UNDER MY SUPERVISION.

Alan Y. Torina


STATE OF HAWAII
DEPARTMENT OF TRANSPORTATION
HIGHWAYS DIVISION

TRAFFIC CONTROL PLAN
SITE 10 - MP 23.3
HANA HIGHWAY IMPROVEMENTS
Huela To Hana
Project No. 360AB-02-00

Scale: NTS Date: March, 2003

SHEET No. 8 OF 10 SHEETS


FED. ROAD DIST. NO.	STATE	PROJ. NO.	FISCAL YEAR	SHEET NO.	TOTAL SHEETS
HAWAII	HAW.	360AB-02-00	2003	27	33

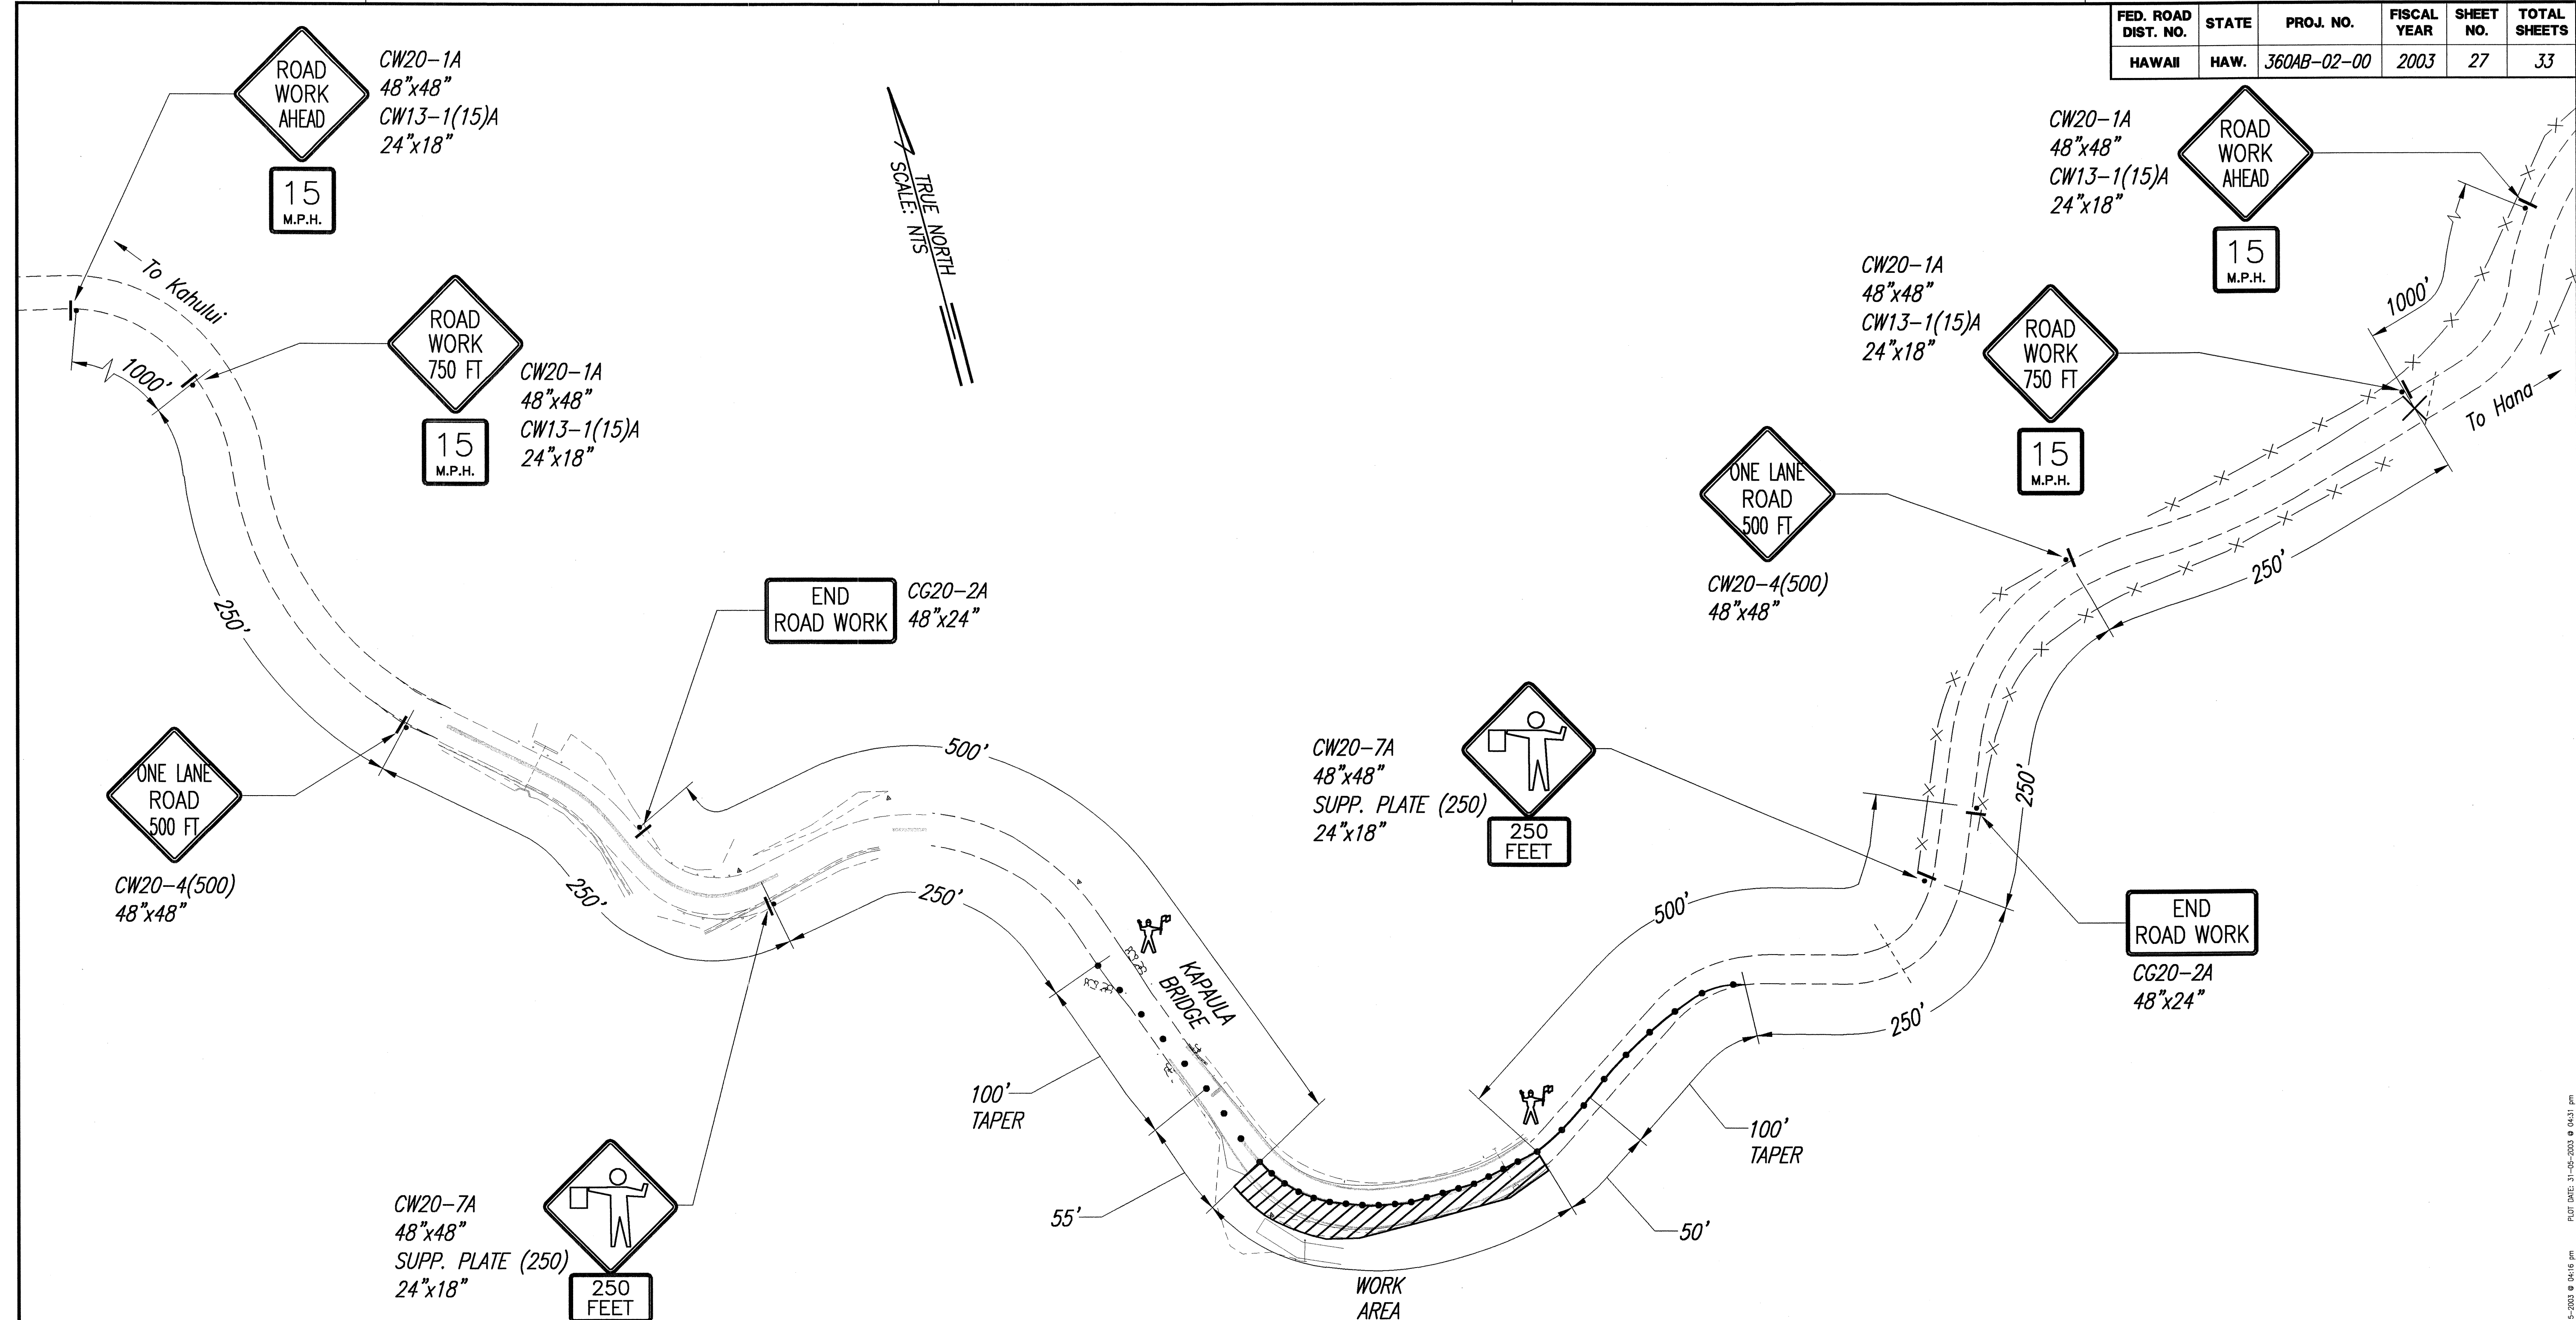

SURVEY PLOTTED BY	DATE
DRAWN BY	
DESIGNED BY	
QUANTITIES BY	
CHECKED BY	
ORIGINAL PLAN	
NOTE BOOK	
No.	

CONE SPACING (FT)		
TAPER	TANGENT	WORK AREA
20	20	10

Site 11 Traffic Control Plan - 2 Scale: NTS

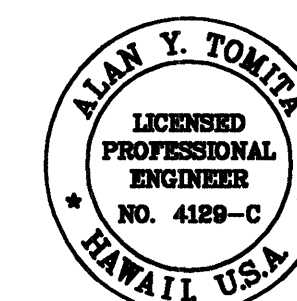

THIS WORK WAS PREPARED BY ME OR UNDER MY SUPERVISION.

Alan Y. Tomita

STATE OF HAWAII
DEPARTMENT OF TRANSPORTATION
HIGHWAYS DIVISION

TRAFFIC CONTROL PLAN

SITE 11 - MP 23.7

HANA HIGHWAY IMPROVEMENTS

Hualo To Hana

Project No. 360AB-02-00

Scale: NTS Date: March, 2003

SHEET No. 10 OF 10 SHEETS