

FED. ROAD DIST. NO.	STATE	PROJ. NO.	FISCAL YEAR	SHEET NO.	TOTAL SHEETS
HAWAII	HAW.	360AB-01-09	2014	34	47


(A) # Sta. 0+27.06 o/s 37.3' Rt.
Begin New Conc. Gutter

(B) GDI-B1
1-Type 1A9P GDI
With Filter Basket Insert, or Equal
Sta. 0+14.08 DL-B
Sta. 0+87 o/s 29.8' Rt.
Top=47.30
Inv.=43.32 (D24)

(C) SDMH-B1
1-Type "A" SDMH
Sta. 0+00 DL-B
=Sta. 0+00 DL-C
Sta. 0+82.77 o/s 15.9' Rt.
Connec to exist. d32
Top=47.45
Inv.=43.18 (D24)




(D) GDI-C1
1-Type 1A9P GDI
With Filter Basket Insert, or Equal
Sta. 0+48.23 DL-C
Sta. 1+34.32 o/s 23' Rt.
Top=46.23
Inv.=42.69 (D24)

(E) SDMH-C1
1-Type "A" SDMH
Sta. 0+40.23 DL-C
Sta. 1+32.31 o/s 15.3' Rt.
Top=46.55
Inv.=42.61 (D24)

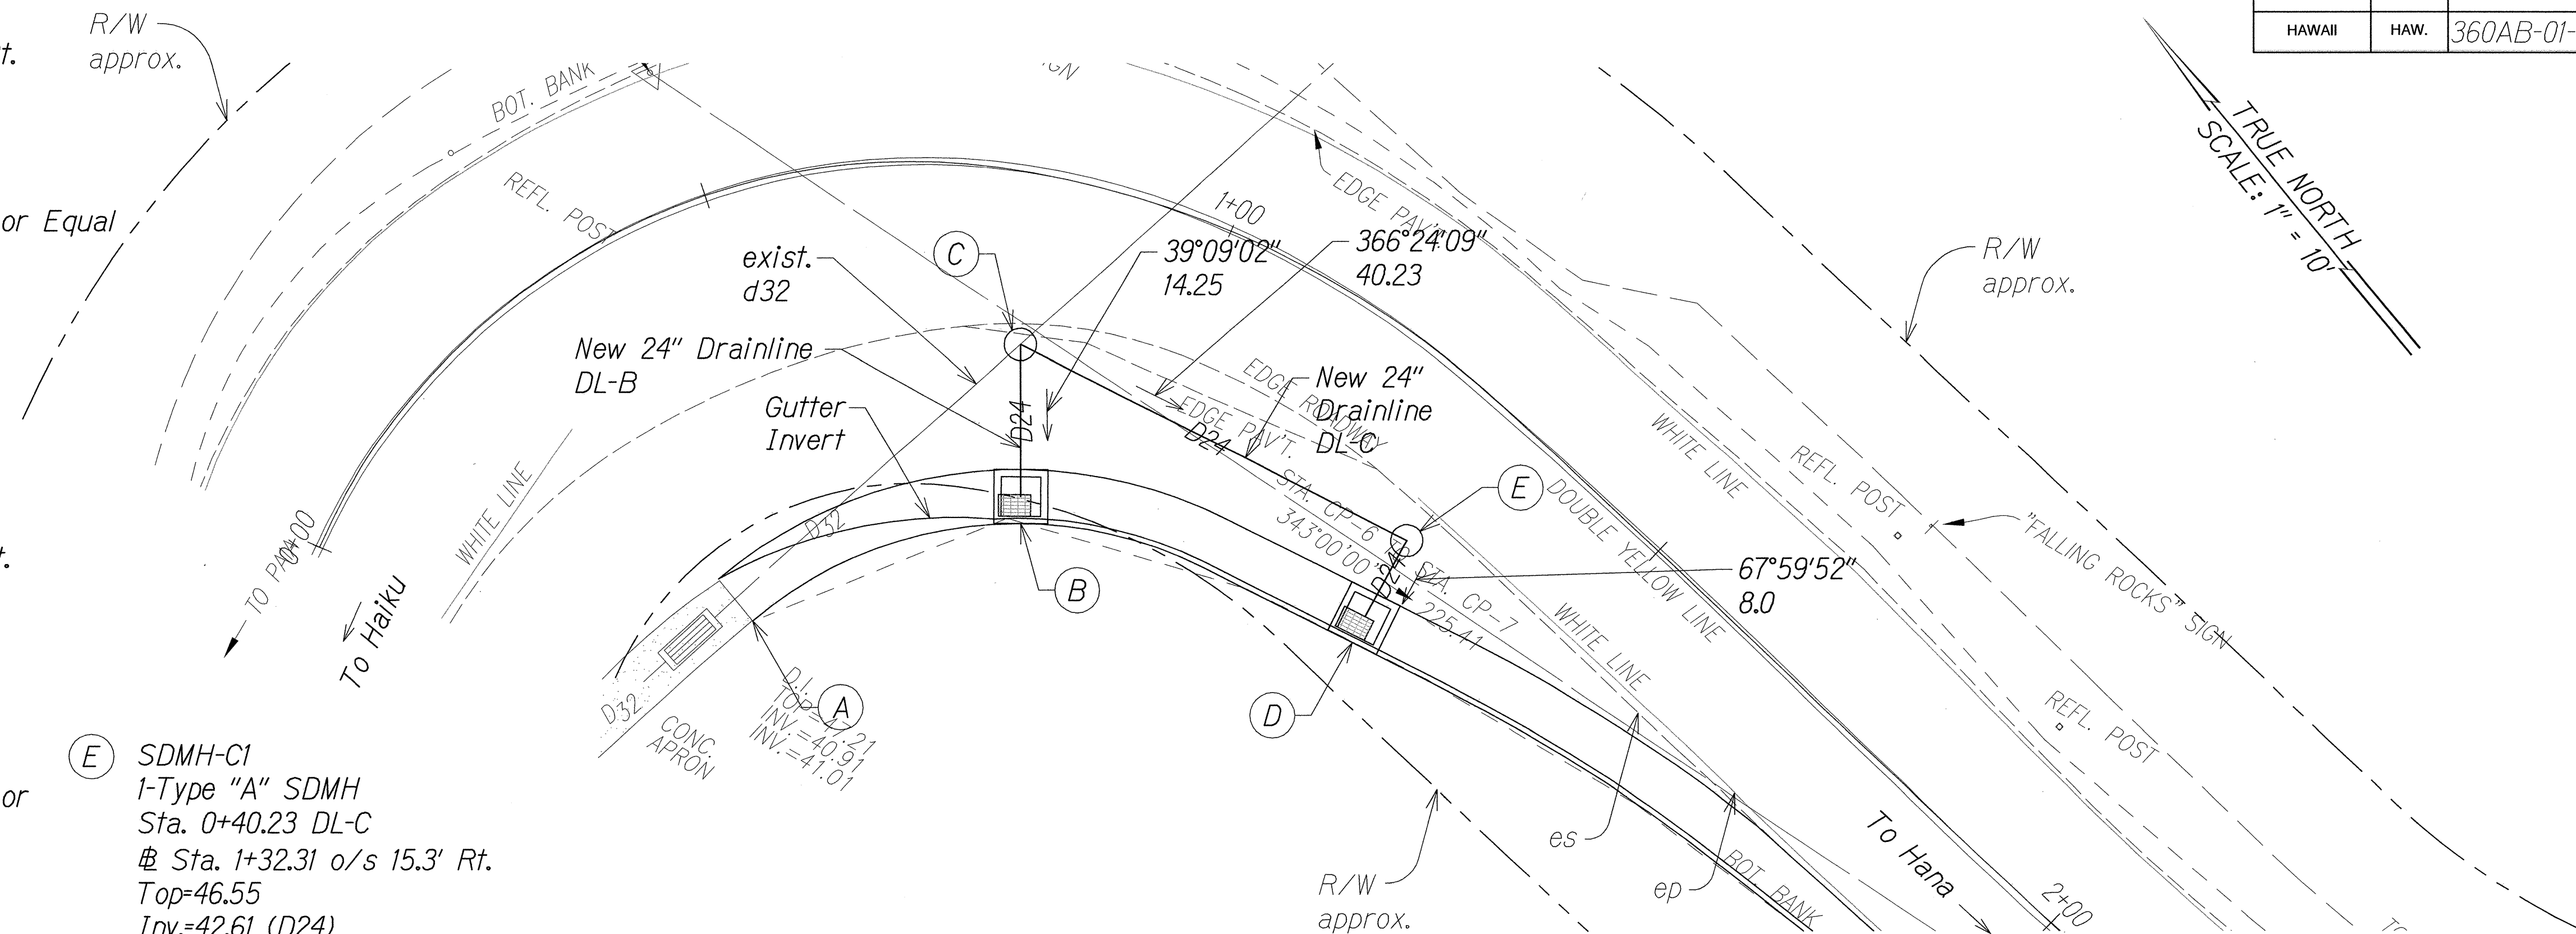

PLAN

Scale: 1" = 10'

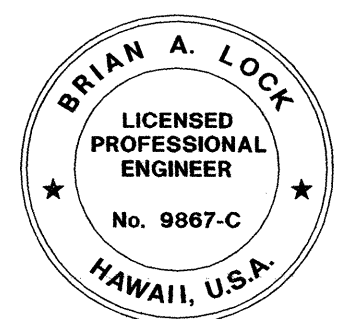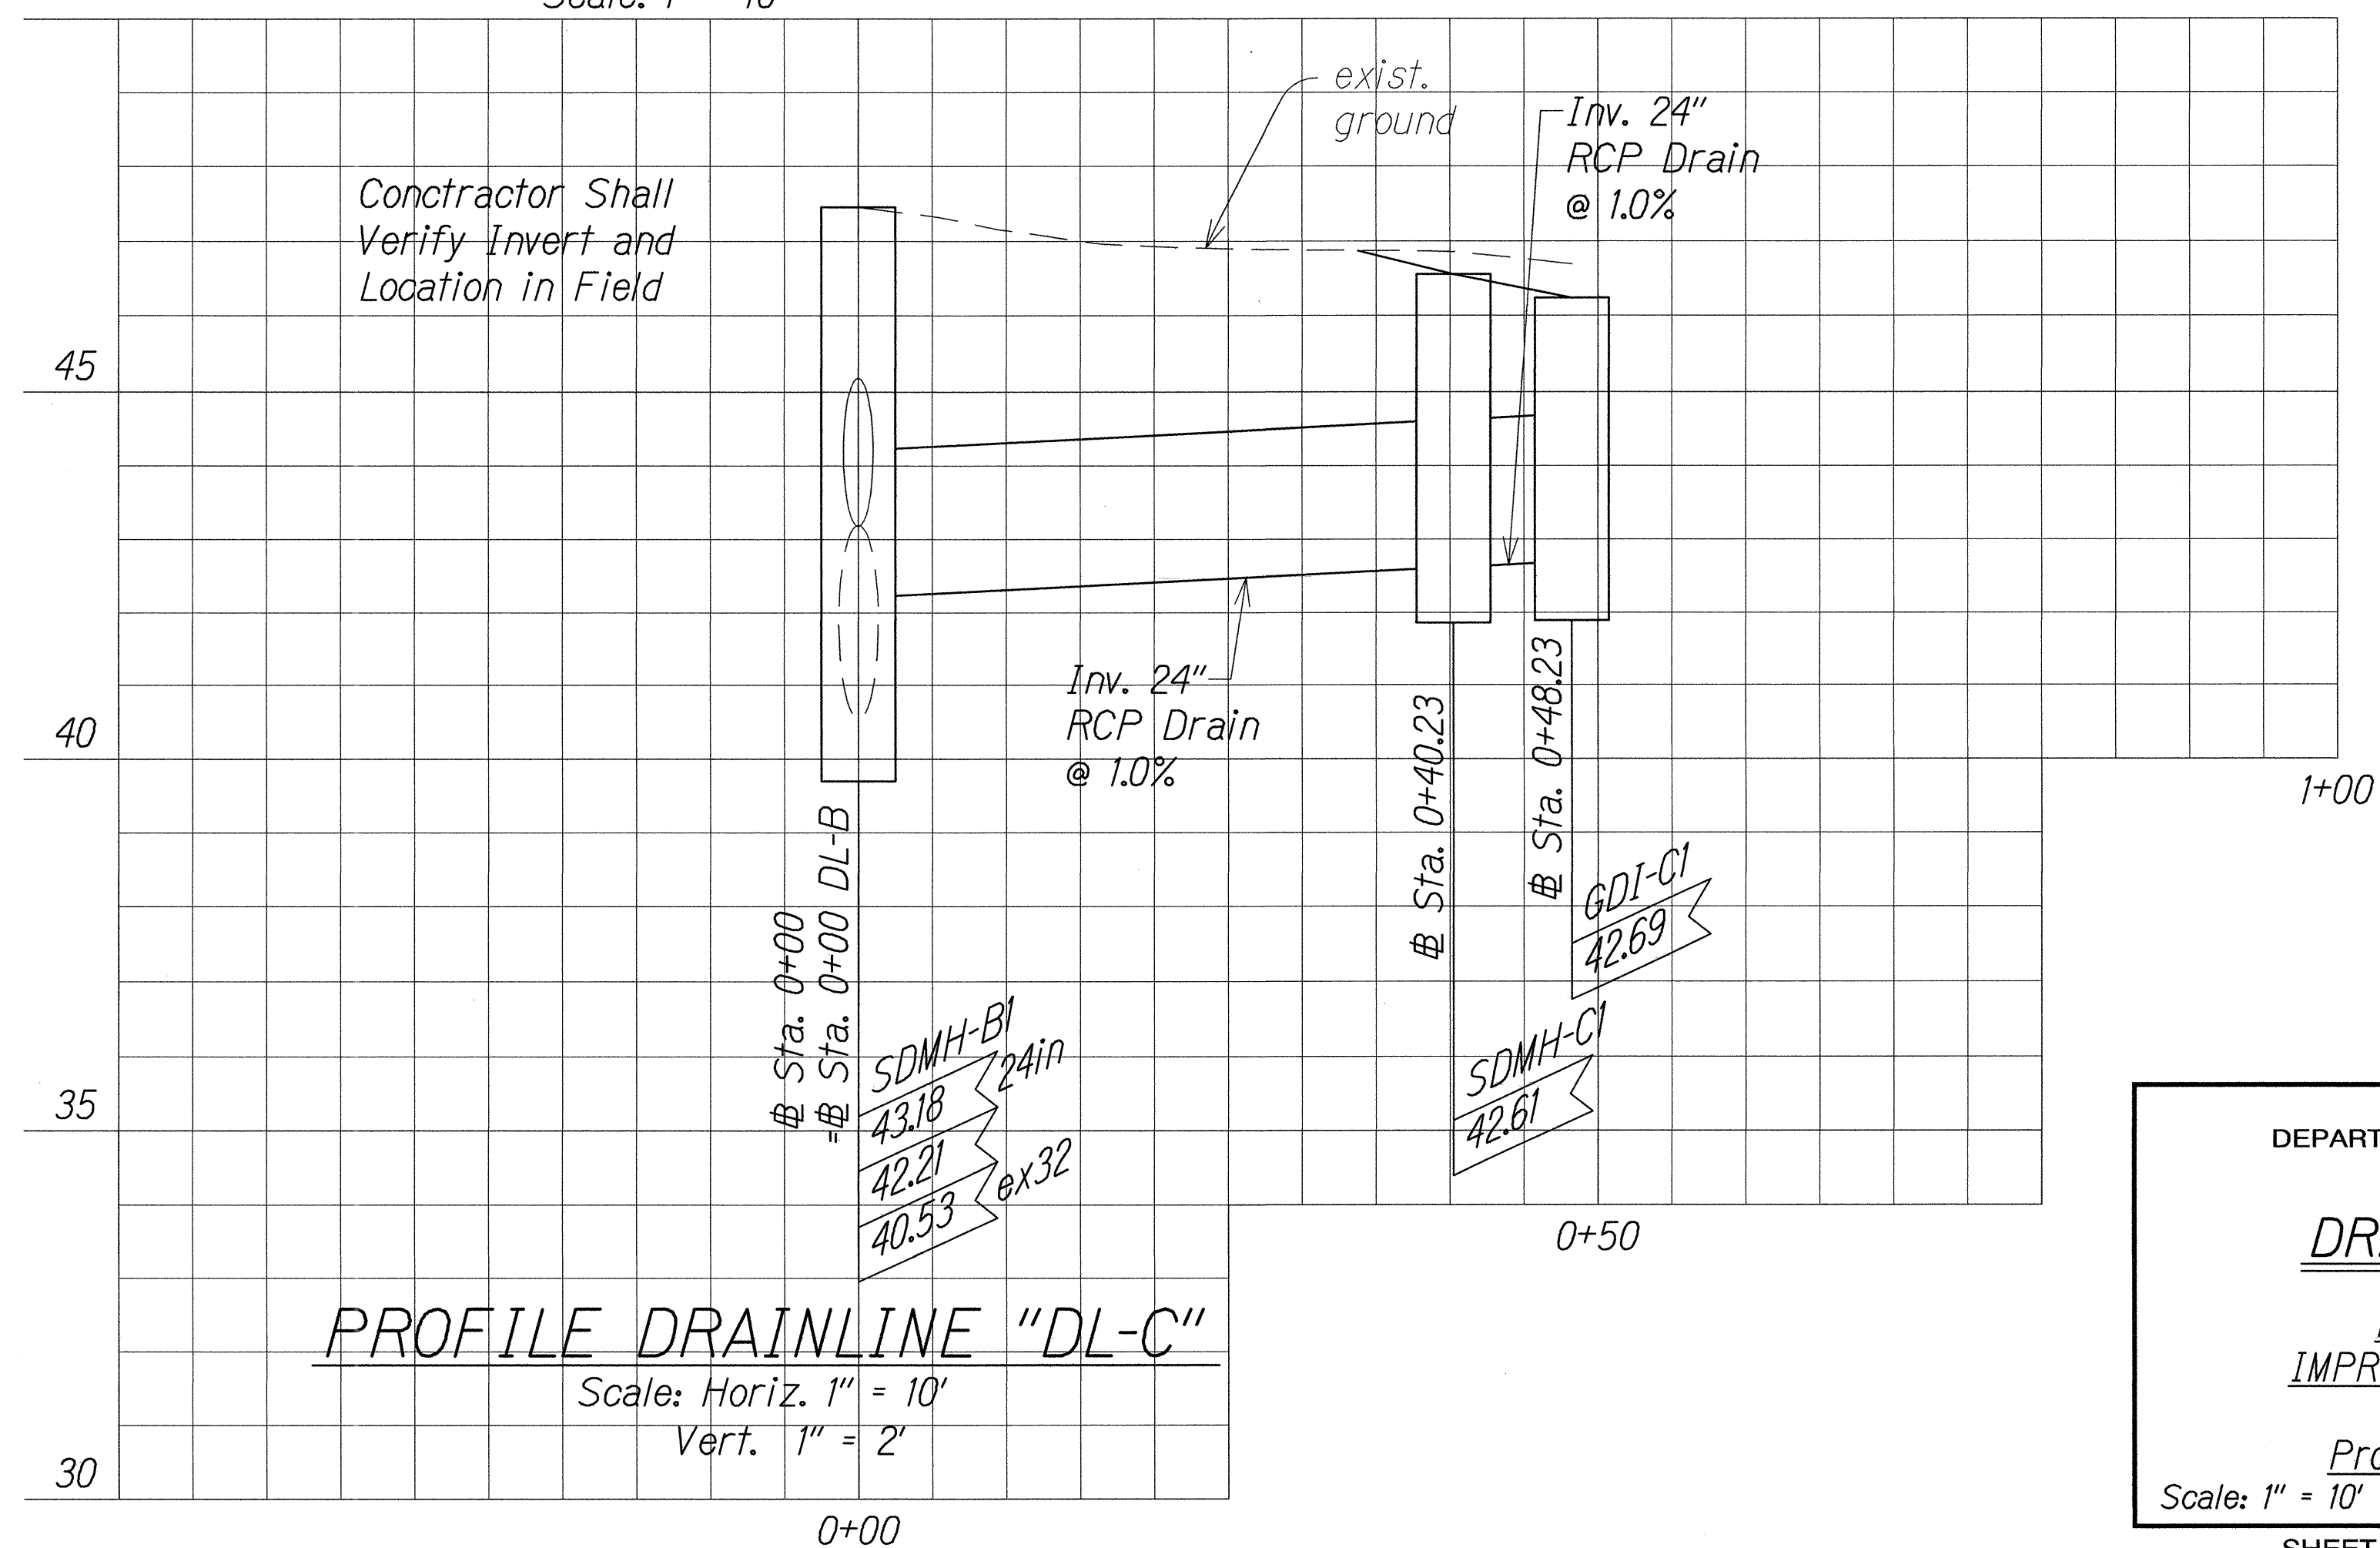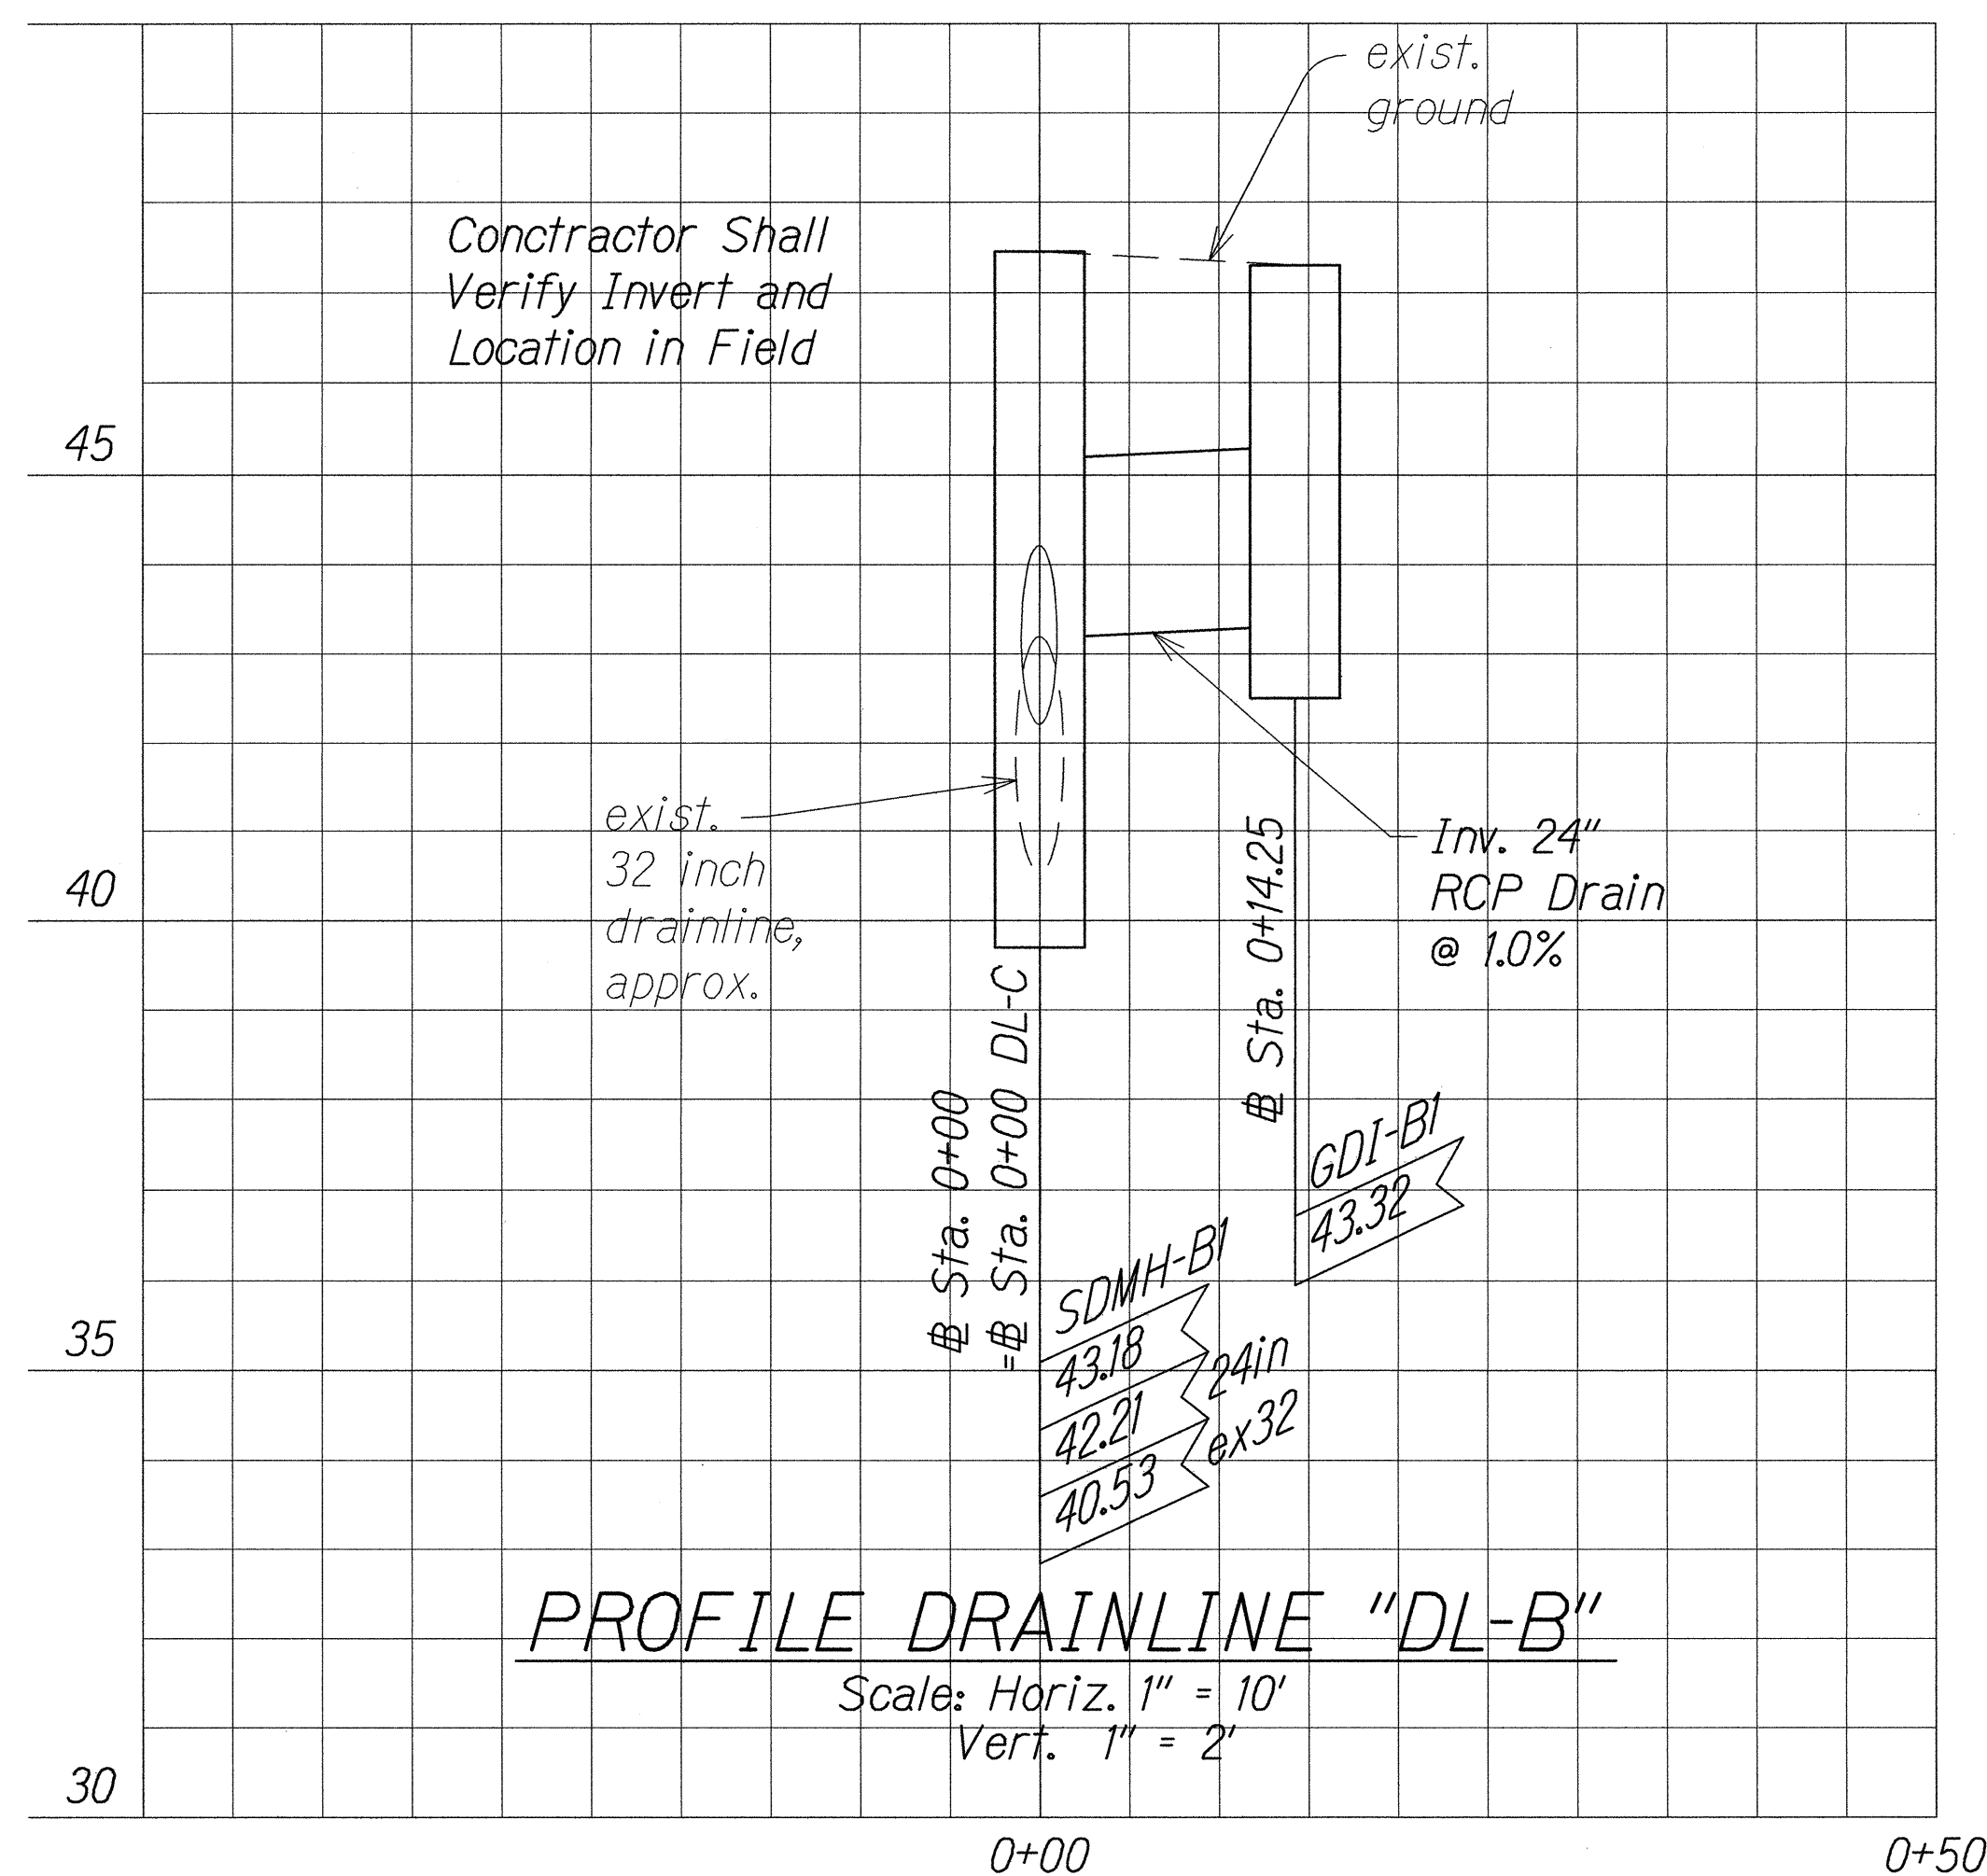

THIS WORK WAS PREPARED BY ME
OR UNDER MY SUPERVISION.
Wilson
WILSON OKAMOTO CORPORATION LIC. EXP. DATE

STATE OF HAWAII
DEPARTMENT OF TRANSPORTATION
HIGHWAYS DIVISION

DRAINLINE PLAN

HANA HIGHWAY
IMPROVEMENTS, PHASE 2A
Huelo to Hana

Project No. 360AB-01-09

Scale: 1" = 10'

Date: April 2014

SHEET No. DL-1 OF 1 SHEETS