


# HANA HWY 13.0 CURVE DATA		
	1	2
Δ	38°45'21"	46°00'56"
$\Delta/2$	19°22'41"	23°00'28"
R	150'	110'
T	52.76'	46.71'
C	99.54'	85.99'
LC	101.46'	88.34'

FED. ROAD DIST. NO.	STATE	PROJ. NO.	FISCAL YEAR	SHEET NO.	TOTAL SHEETS
HAWAII	HAW.	360AB-01-09	2014	28	47


- (A) 4" Wide Double Yellow Stripe with Type "D" RPM at 20' O.C.
- (B) 4" Wide Solid White Stripe with Type "C" RPM at 40' O.C.

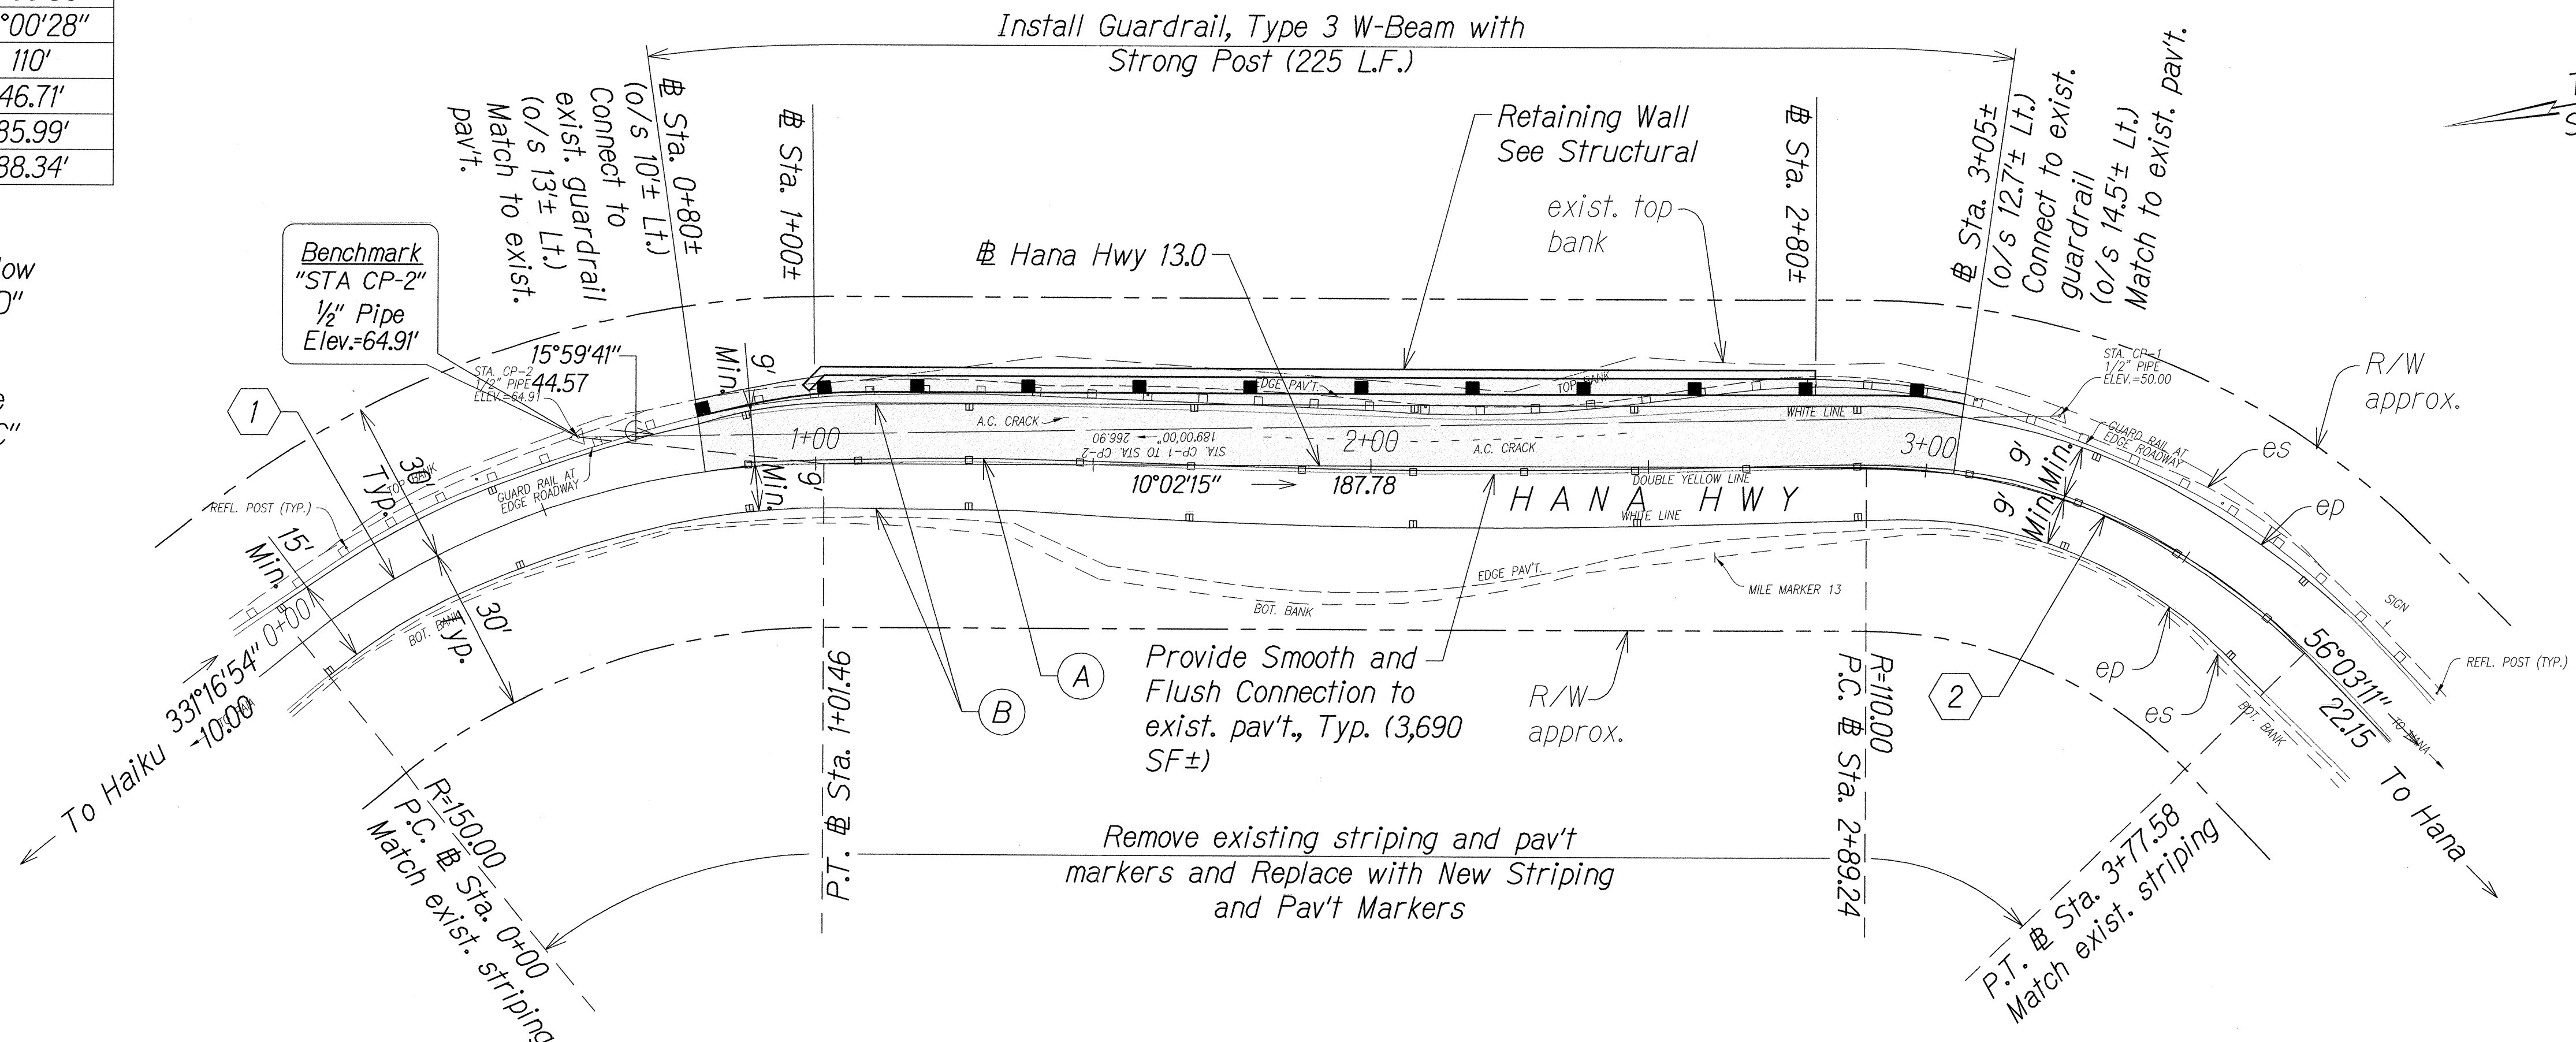


MILE POST 13.0, HONOMANU (# HANA HWY 13.0)

Legend:

- New HMA Pavement
- New Retaining Wall

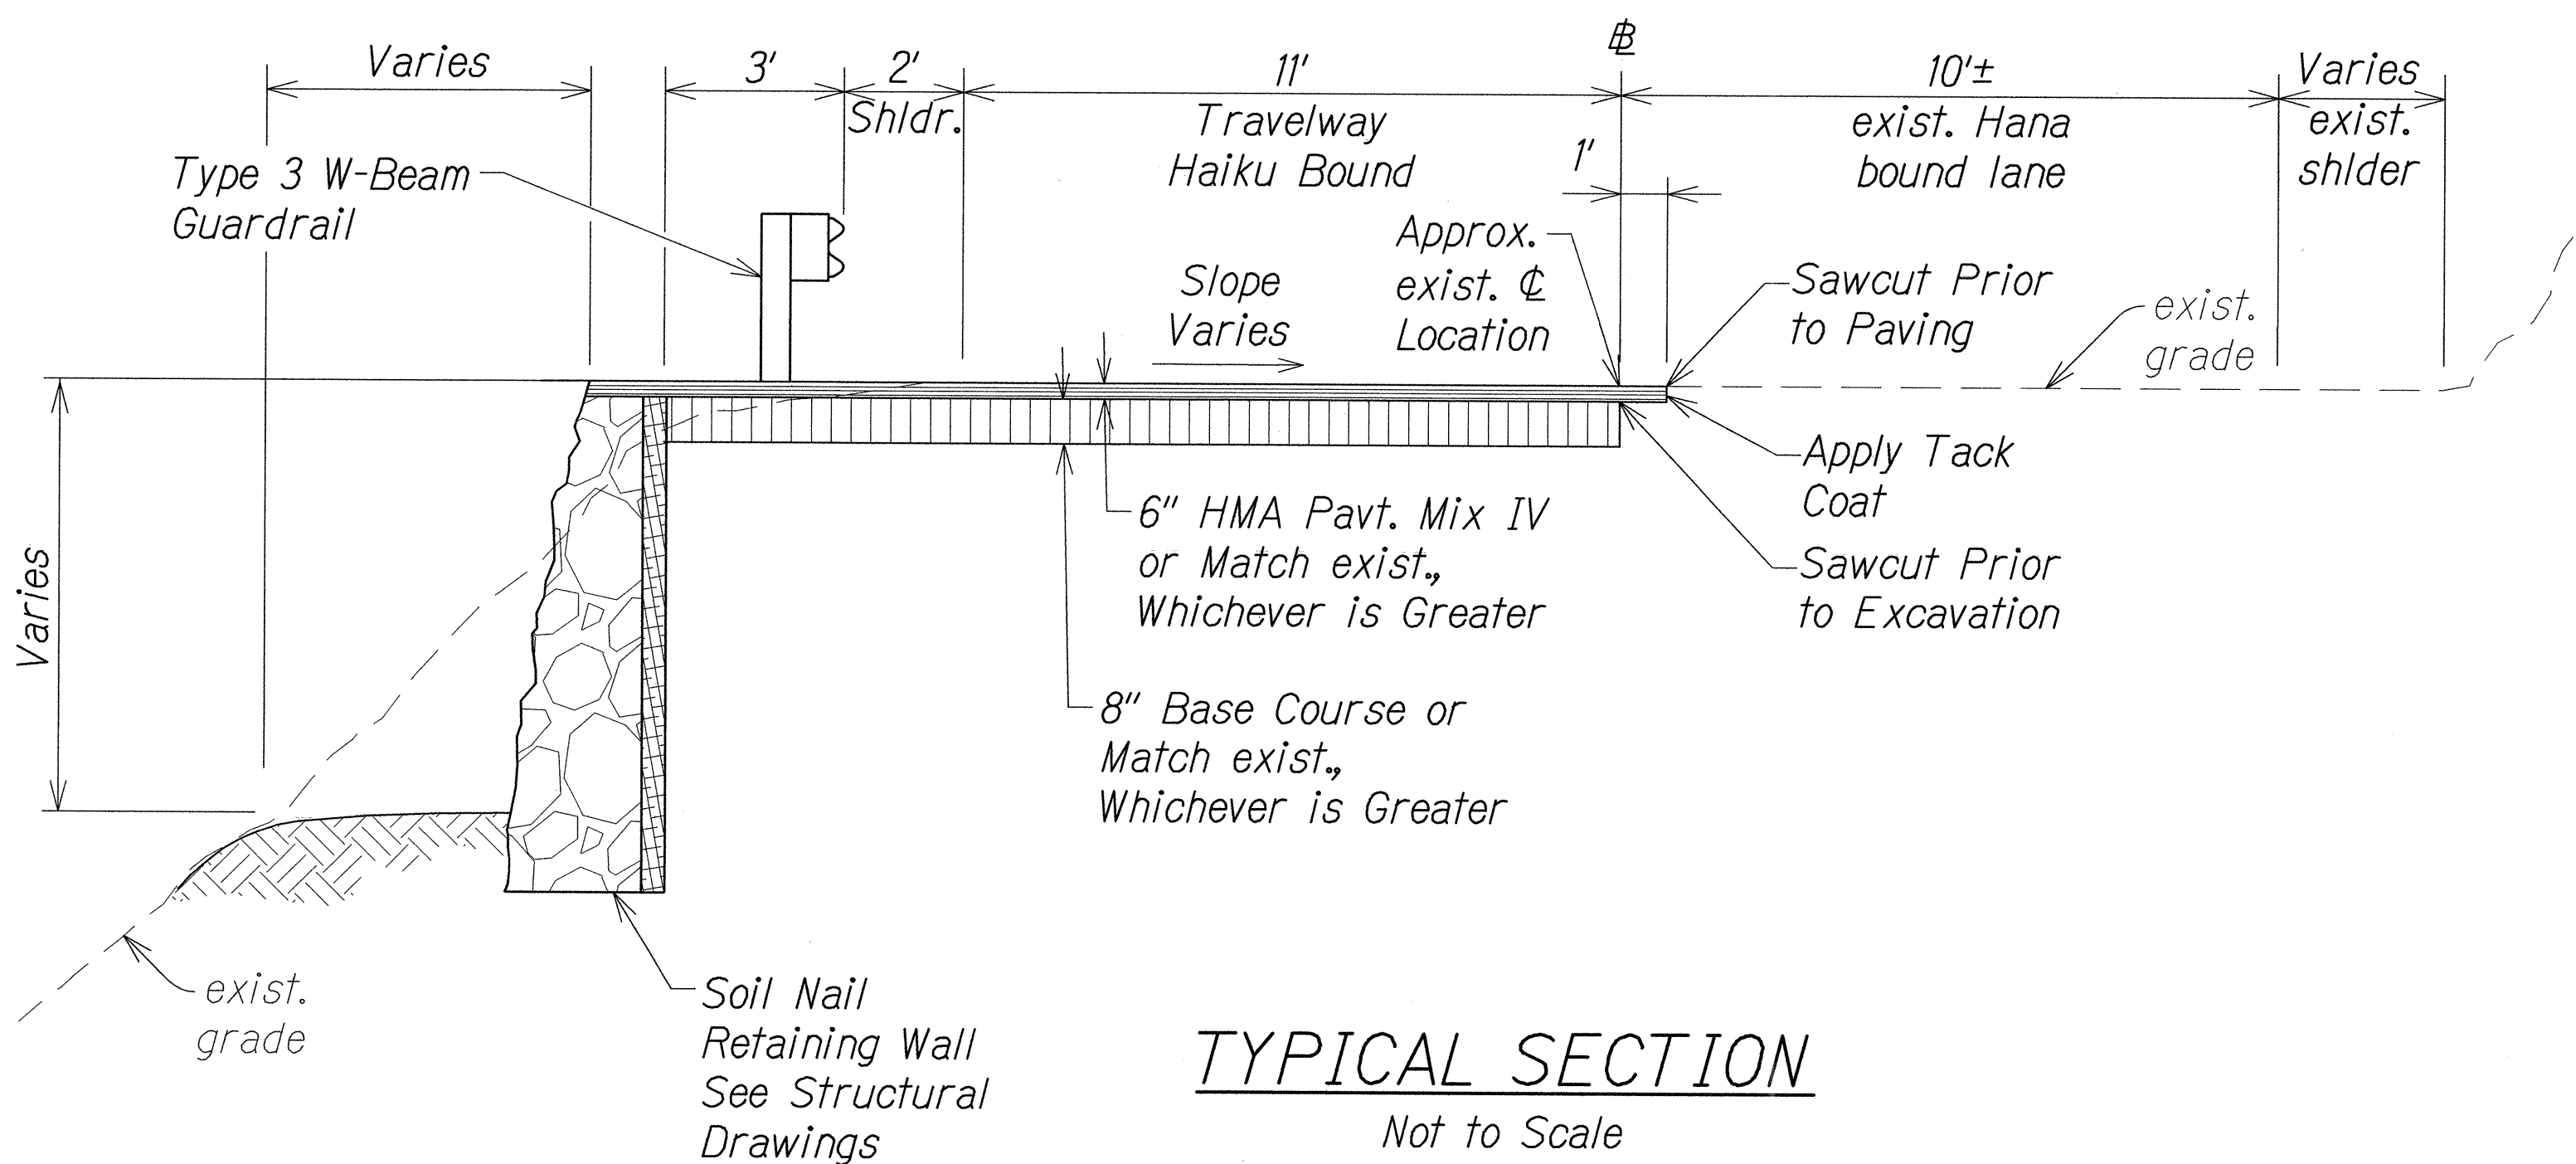

TYPICAL SECTION
Not to Scale

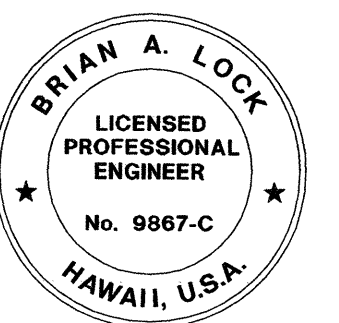

THIS WORK WAS PREPARED BY ME
OR UNDER MY SUPERVISION.
[Signature]
WILSON OKAMOTO CORPORATION LIC. EXP. DATE

STATE OF HAWAII
DEPARTMENT OF TRANSPORTATION
HIGHWAYS DIVISION


ROADWAY PLANS

HANA HIGHWAY
IMPROVEMENTS, PHASE 2A
Huelo to Hana


Project No. 360AB-01-09

Scale: 1" = 20' Date: April 2014

SHEET No. RP-2 OF 5 SHEETS

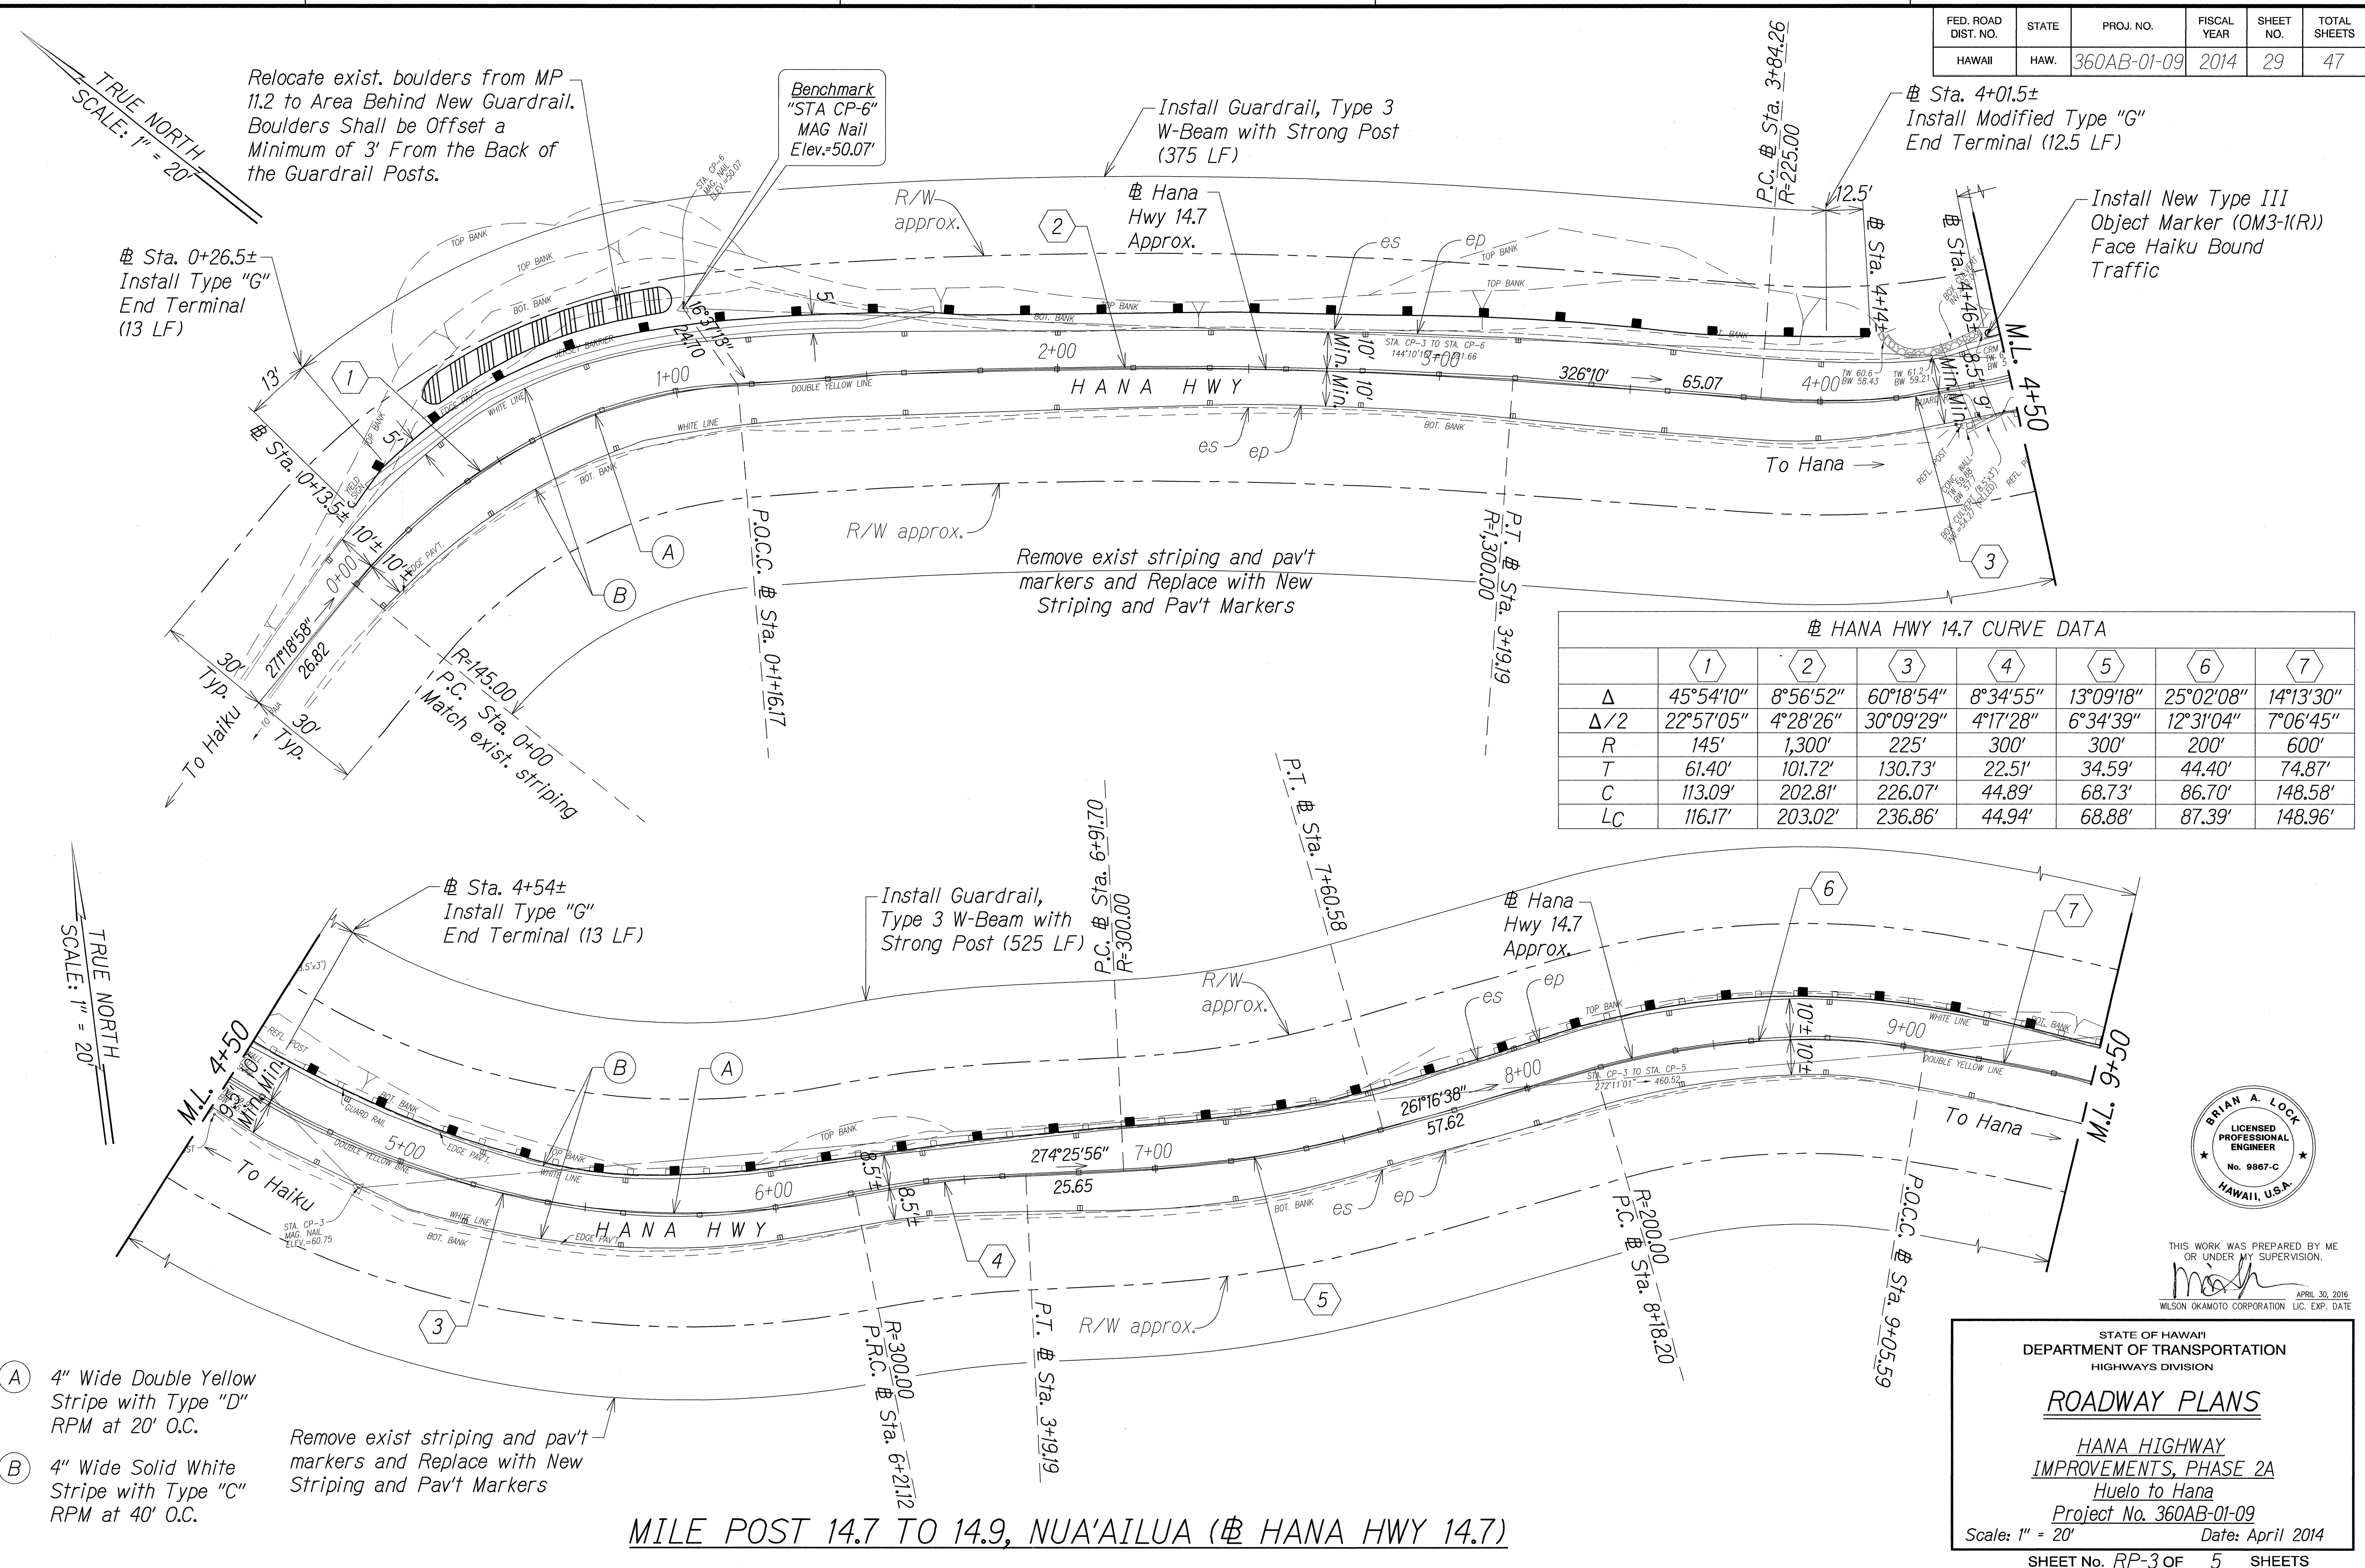

DATE _____
 SURVEY PLOTTED BY _____
 DRAWN BY _____
 DESIGNED BY _____
 CHECKED BY _____
 ORIGINAL PLAN _____
 NOTE BOOK _____
 No. _____

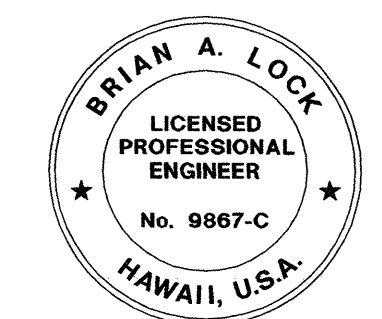

THIS WORK WAS PREPARED BY ME
 OR UNDER MY SUPERVISION.
ma
 WILSON OKAMOTO CORPORATION L.C. EXP. DATE APRIL 30, 2016

STATE OF HAWAII
 DEPARTMENT OF TRANSPORTATION
 HIGHWAYS DIVISION

ROADWAY PLANS

HANA HIGHWAY
 IMPROVEMENTS, PHASE 2A
 Huelo to Hana
 Project No. 360AB-01-09
 Scale: 1" = 20' Date: April 2014

SHEET No. RP-3 OF 5 SHEETS

