



SURVEY PLOTTED BY	DATE
DESIGNED BY	
TRACED BY	
NOTE BOOK	
DESIGNED BY	
QUANTITIES BY	
CHECKED BY	
No.	

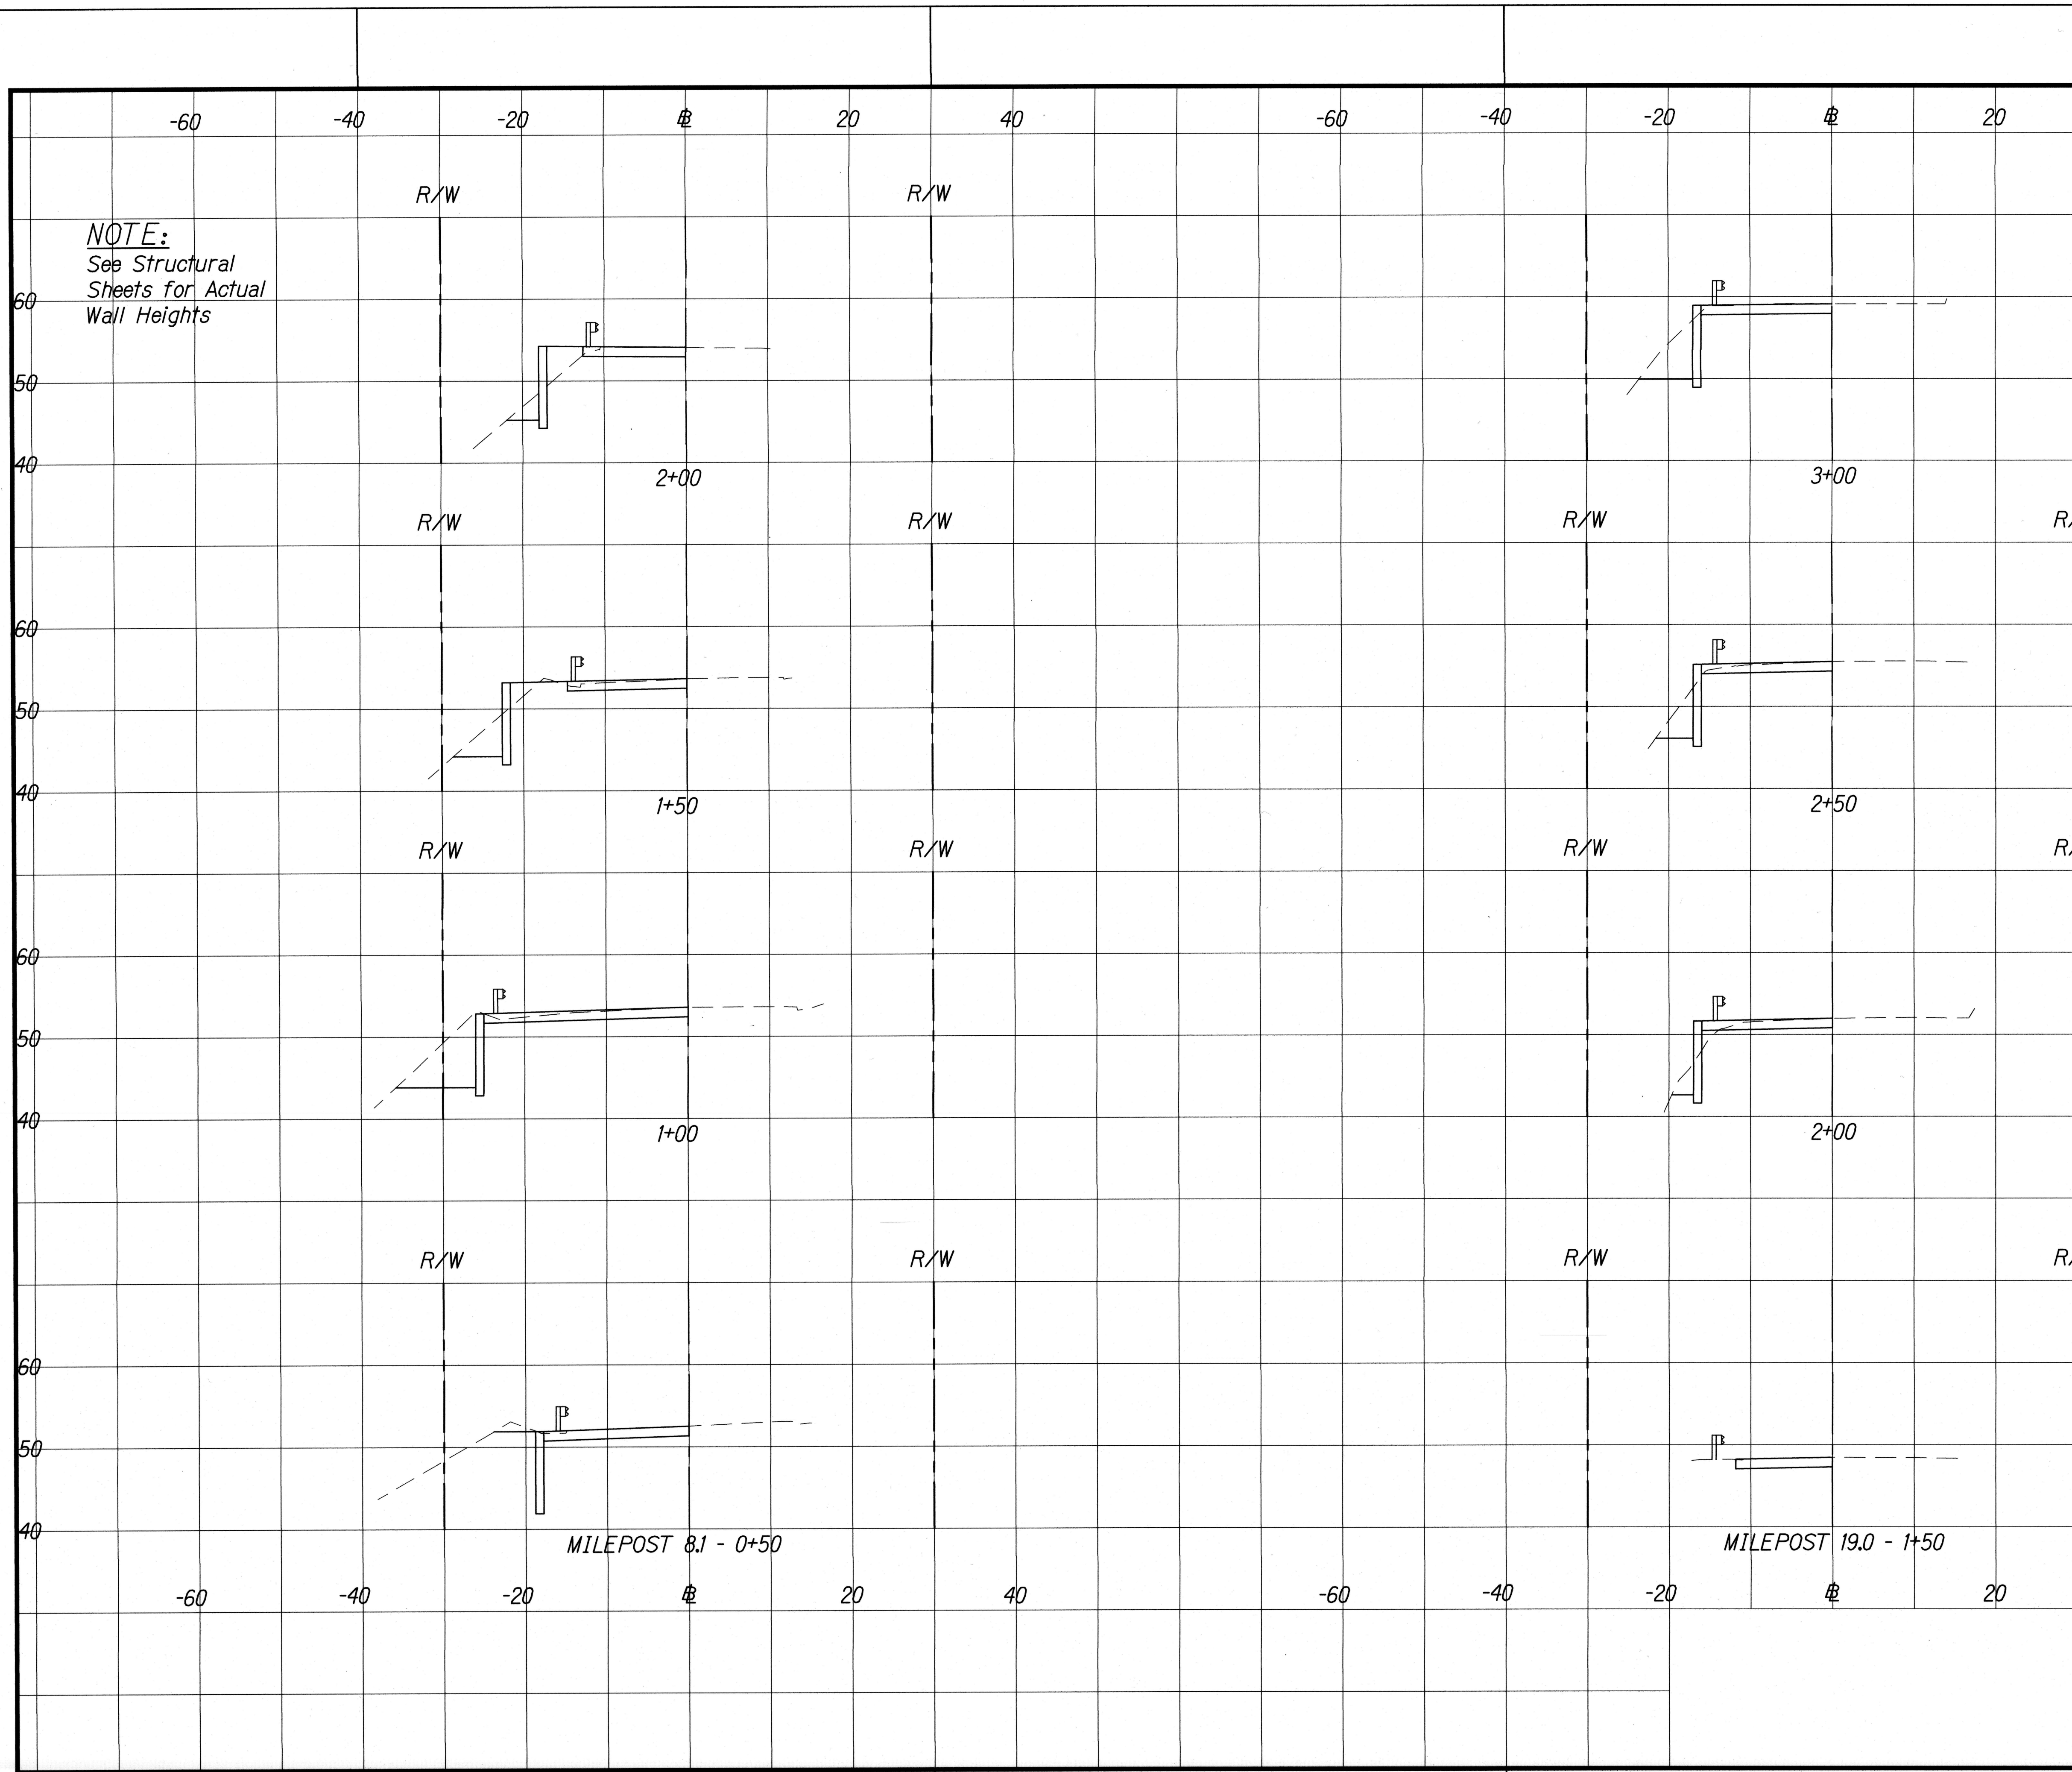

NOTE:
See Structural
Sheets for Actual
Wall Heights

FED. ROAD DIST. NO.	STATE	FED. AID PROJ. NO.	FISCAL YEAR	SHEET NO.	TOTAL SHEETS
HAWAII	HAW.	360AB-01-18	2018	58	59

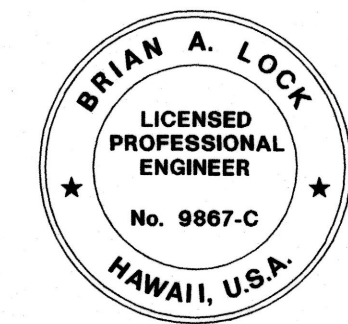

THIS WORK WAS PREPARED BY ME
OR UNDER MY SUPERVISION.
hml
WILSON OKAMOTO CORPORATION LIC. EXP. DATE


STATE OF HAWAII
DEPARTMENT OF TRANSPORTATION
HIGHWAYS DIVISION

ROADWAY CROSS SECTIONS


HANA HIGHWAY
IMPROVEMENTS, PHASE 2C
Huelo to Hana
Project No. 360AB-01-18
Scale: 1" = 10' Date: March 2018

SHEET No. XS-1 OF 2 SHEETS

ORIGINAL PLAN	SURVEY PLOTTED BY	DATE
NOTE BOOK	DRAWN BY	
	DESIGNED BY	
	QUANTITIES BY	
	CHECKED BY	
No.		

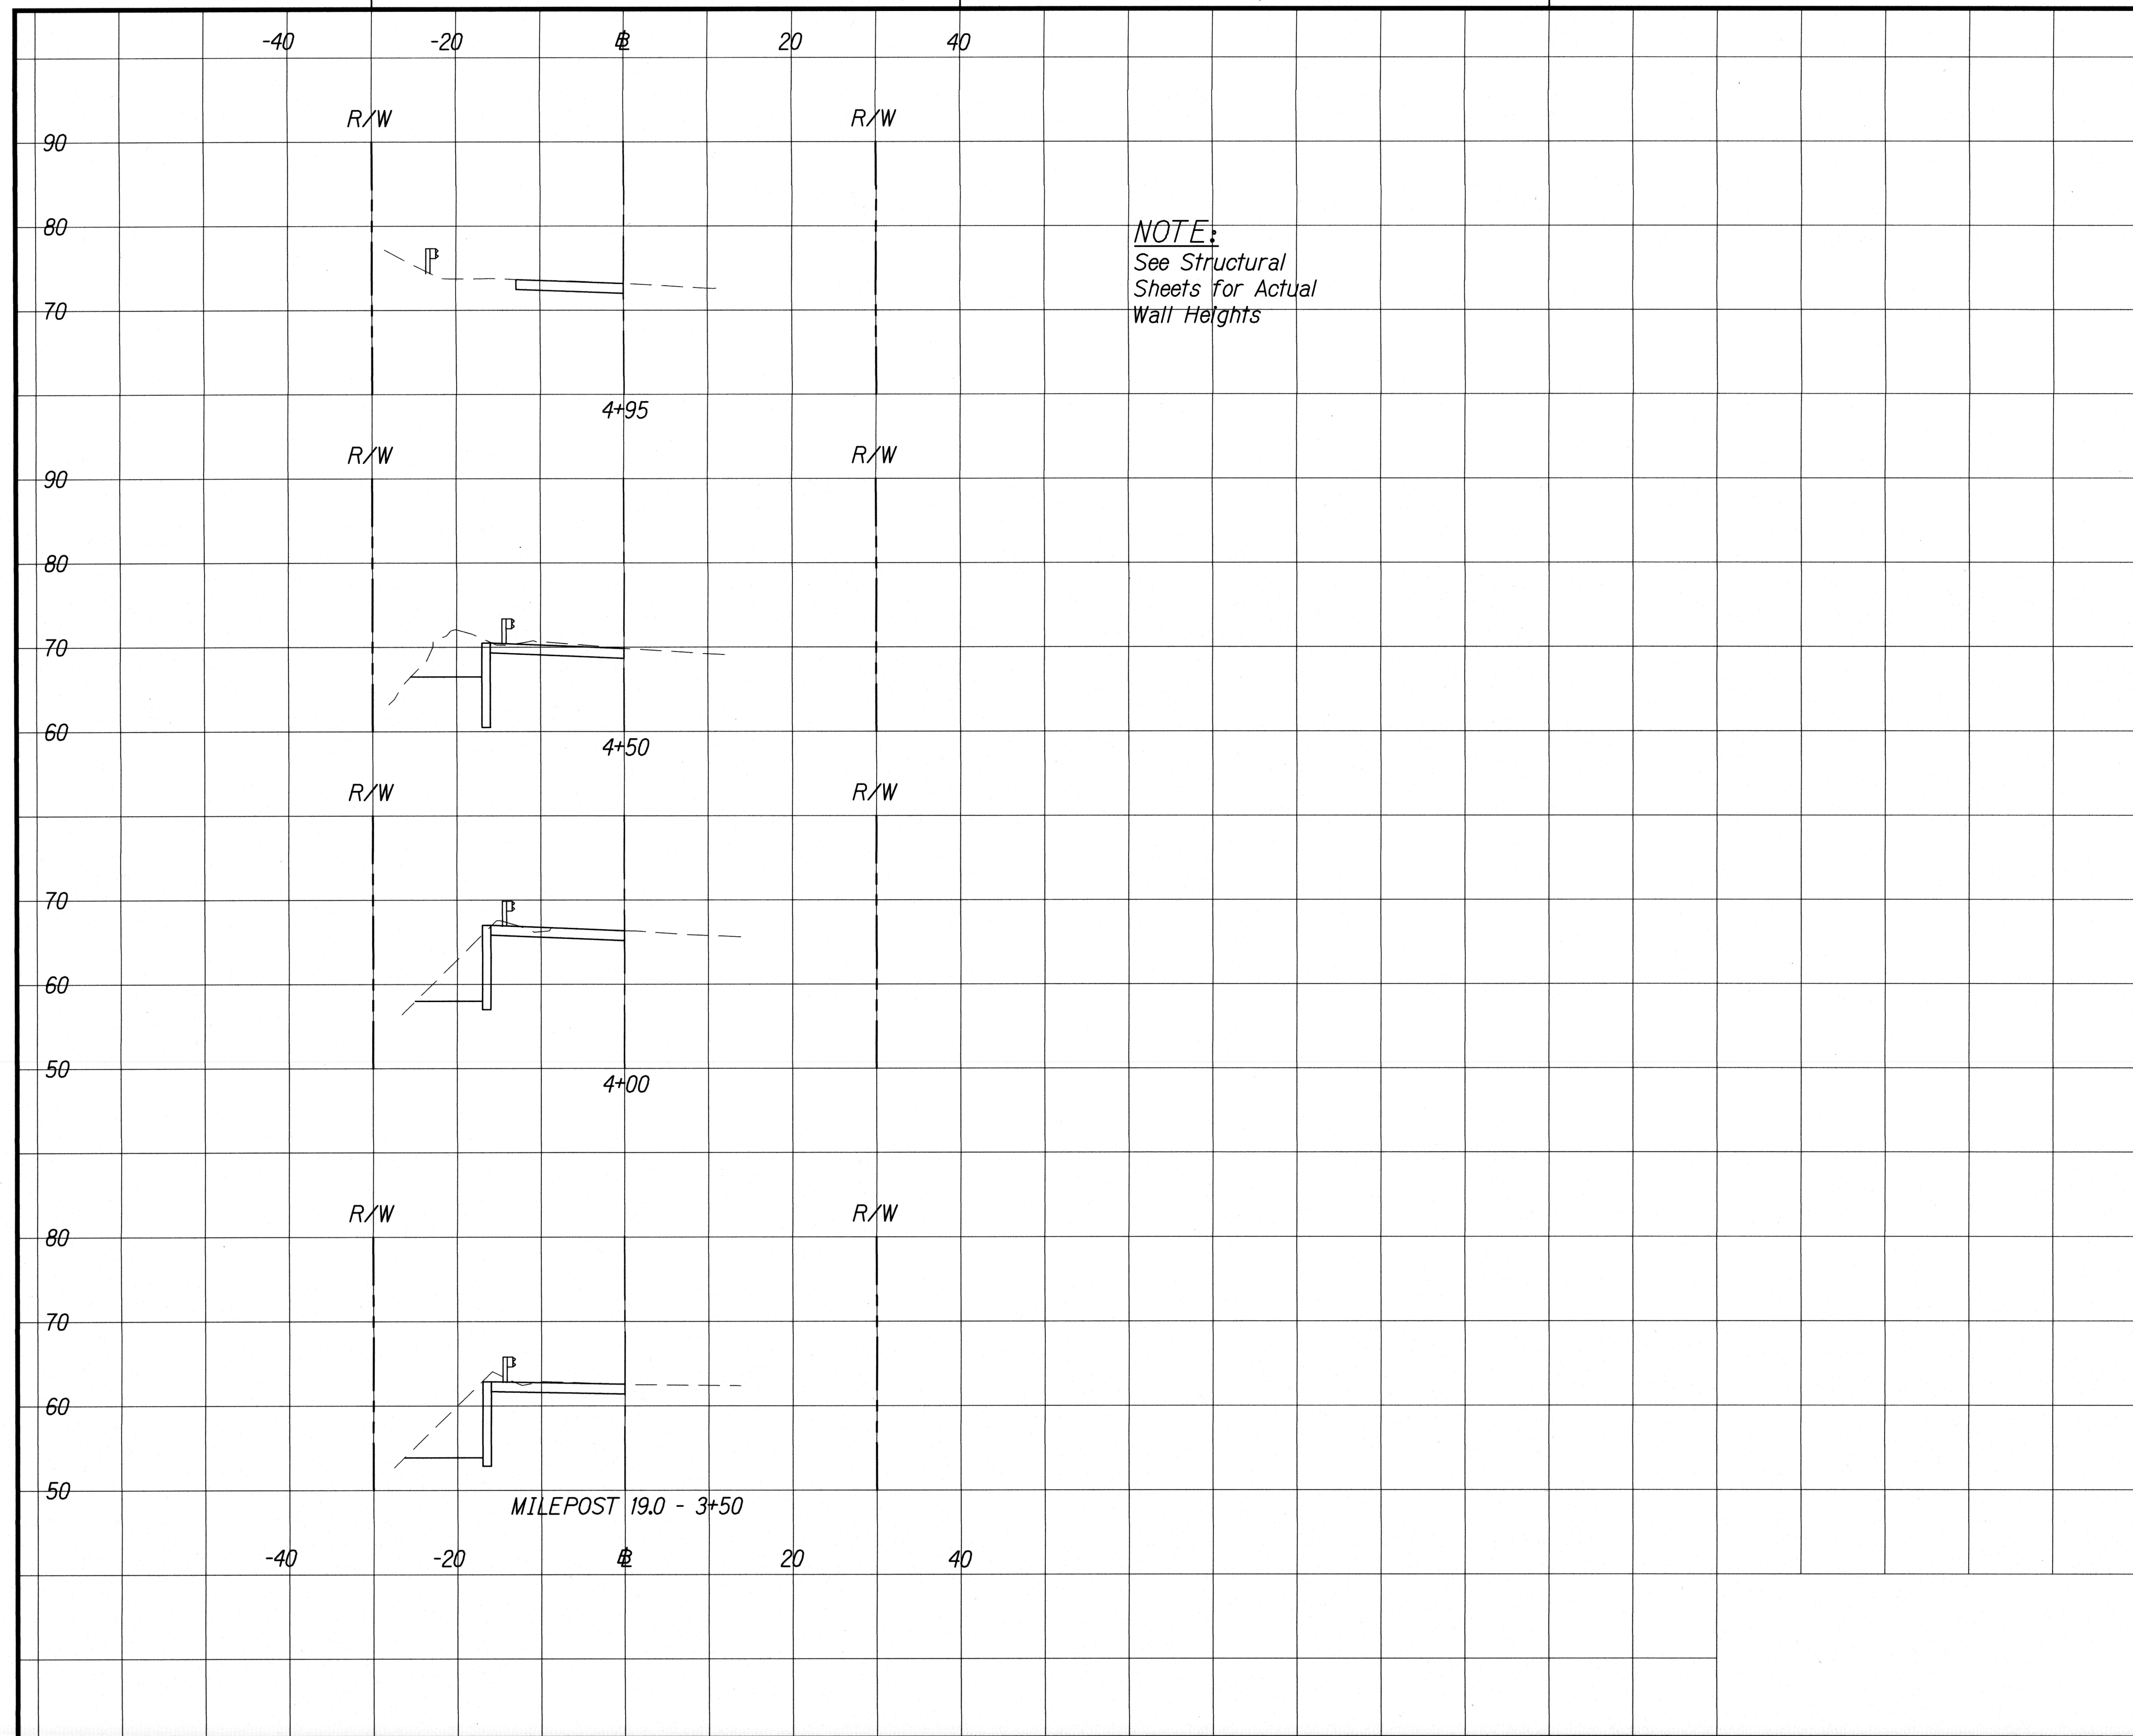

FED. ROAD DIST. NO.	STATE	FED. AID PROJ. NO.	FISCAL YEAR	SHEET NO.	TOTAL SHEETS
HAWAII	HAW.	360AB-01-18	2018	59	59

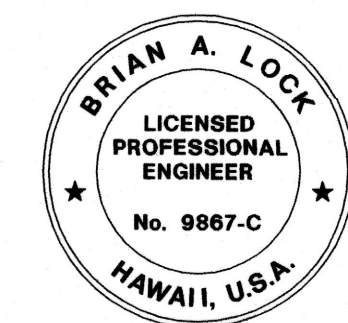

THIS WORK WAS PREPARED BY ME
OR UNDER MY SUPERVISION.
Wilson Okamoto
WILSON OKAMOTO CORPORATION LIC. EXP. DATE

STATE OF HAWAII
DEPARTMENT OF TRANSPORTATION
HIGHWAYS DIVISION

ROADWAY CROSS SECTIONS

HANA HIGHWAY
IMPROVEMENTS, PHASE 2C
Huelo to Hana
Project No. 360AB-01-18
Scale: 1" = 10' Date: March 2018

SHEET No. XS-2 OF 2 SHEETS