
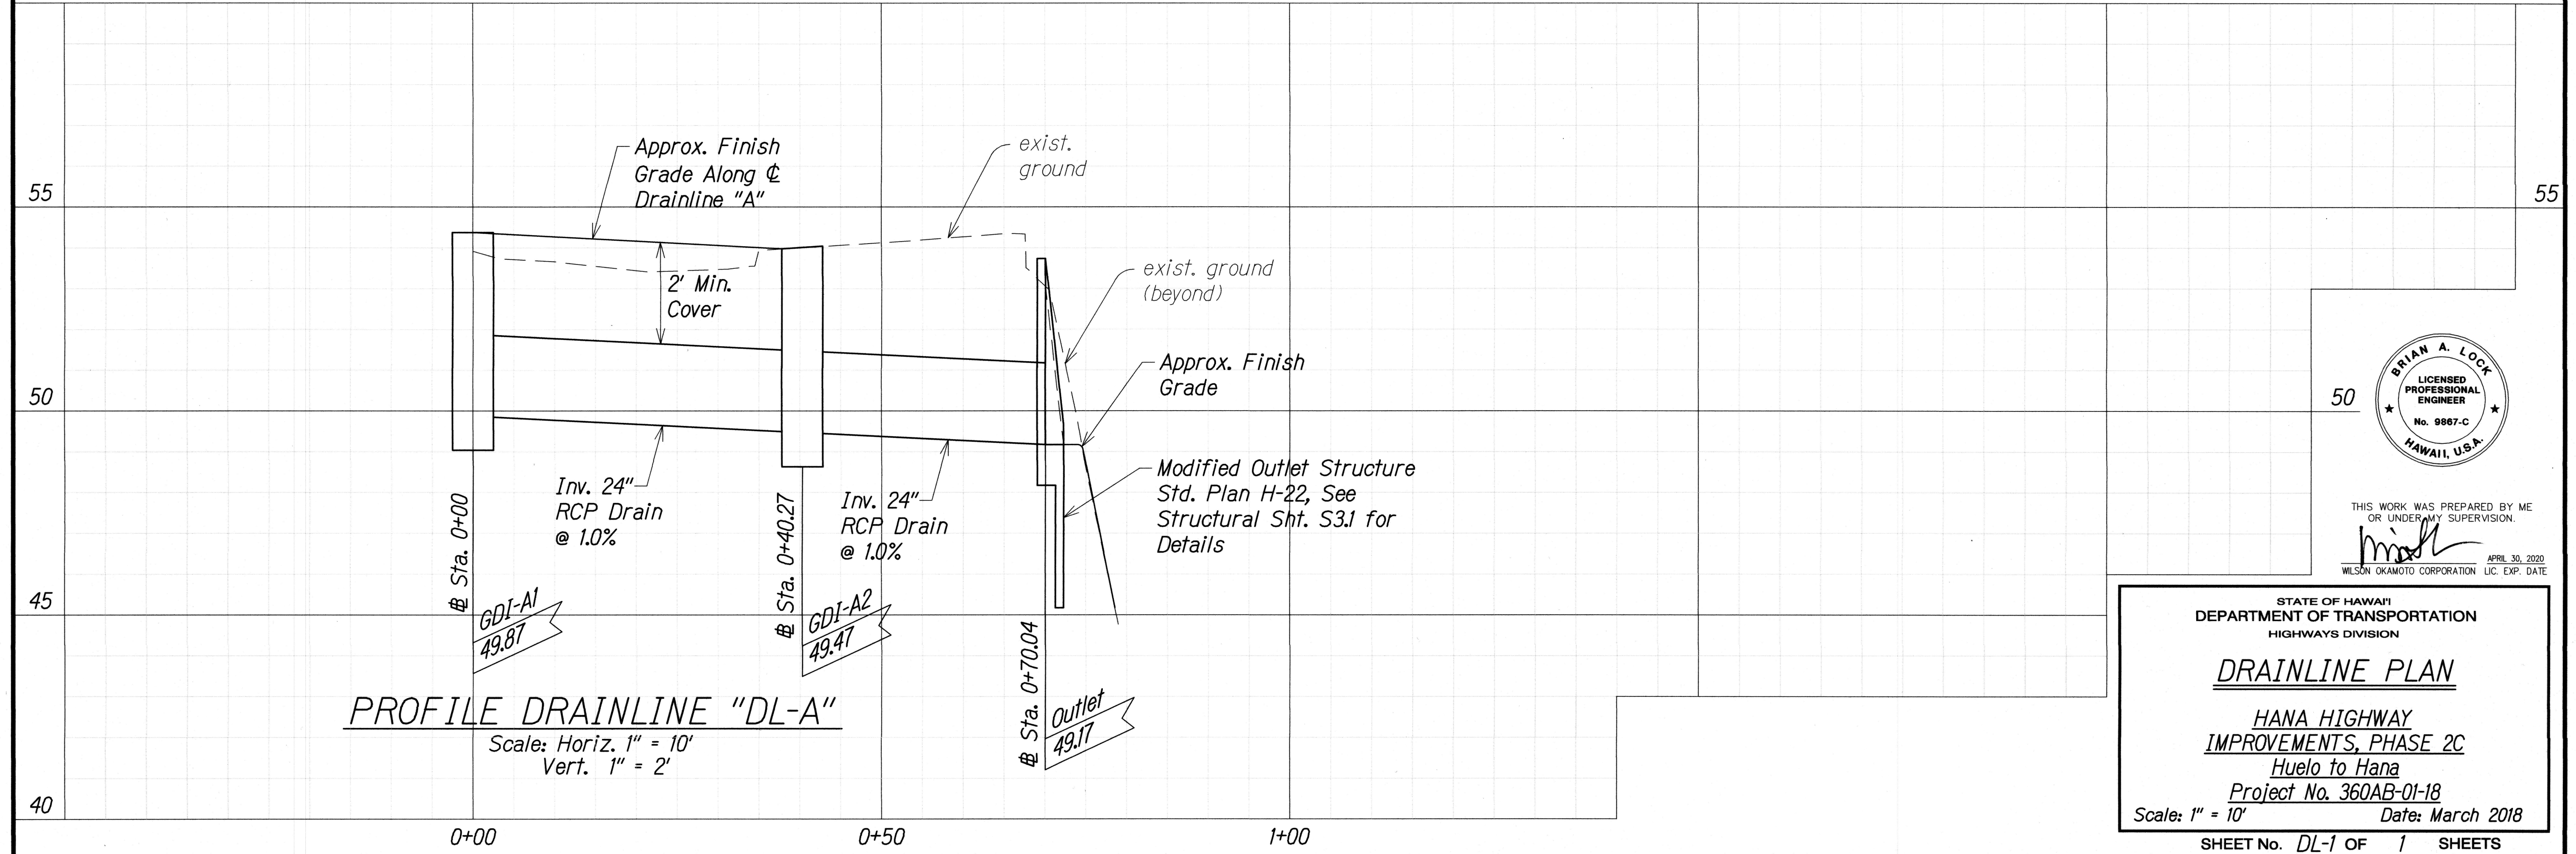


FED. ROAD DIST. NO.	STATE	FED. AID PROJ. NO.	FISCAL YEAR	SHEET NO.	TOTAL SHEETS
HAWAII	HAW.	360AB-01-18	2018	37	59

- (A) GDI-A1
1-Type 1A9P GDI
With Filter Basket Insert, or Equal
Sta. 0+00 DL-A
Sta. 3+28.40 o/s 9' Rt.
Top=54.37±
Inv.=49.87 (D24)
Std. Plan H-08
- (B) GDI-A2
1-Type 1A9P GDI
With Filter Basket Insert, or Equal
Sta. 0+40.27 DL-A
Sta. 2+85.30 o/s 13' Rt.
Top=54.00±
Inv.=49.47 (D24)
Std. Plan H-08
- (C) Concrete Outlet Structure
Sta. 0+70.04 DL-A
Sta. 2+87.74 o/s 16.6' Lt.
Modified Std. Plan H-22
See Structural for Details
Inv.=49.17 (D24)

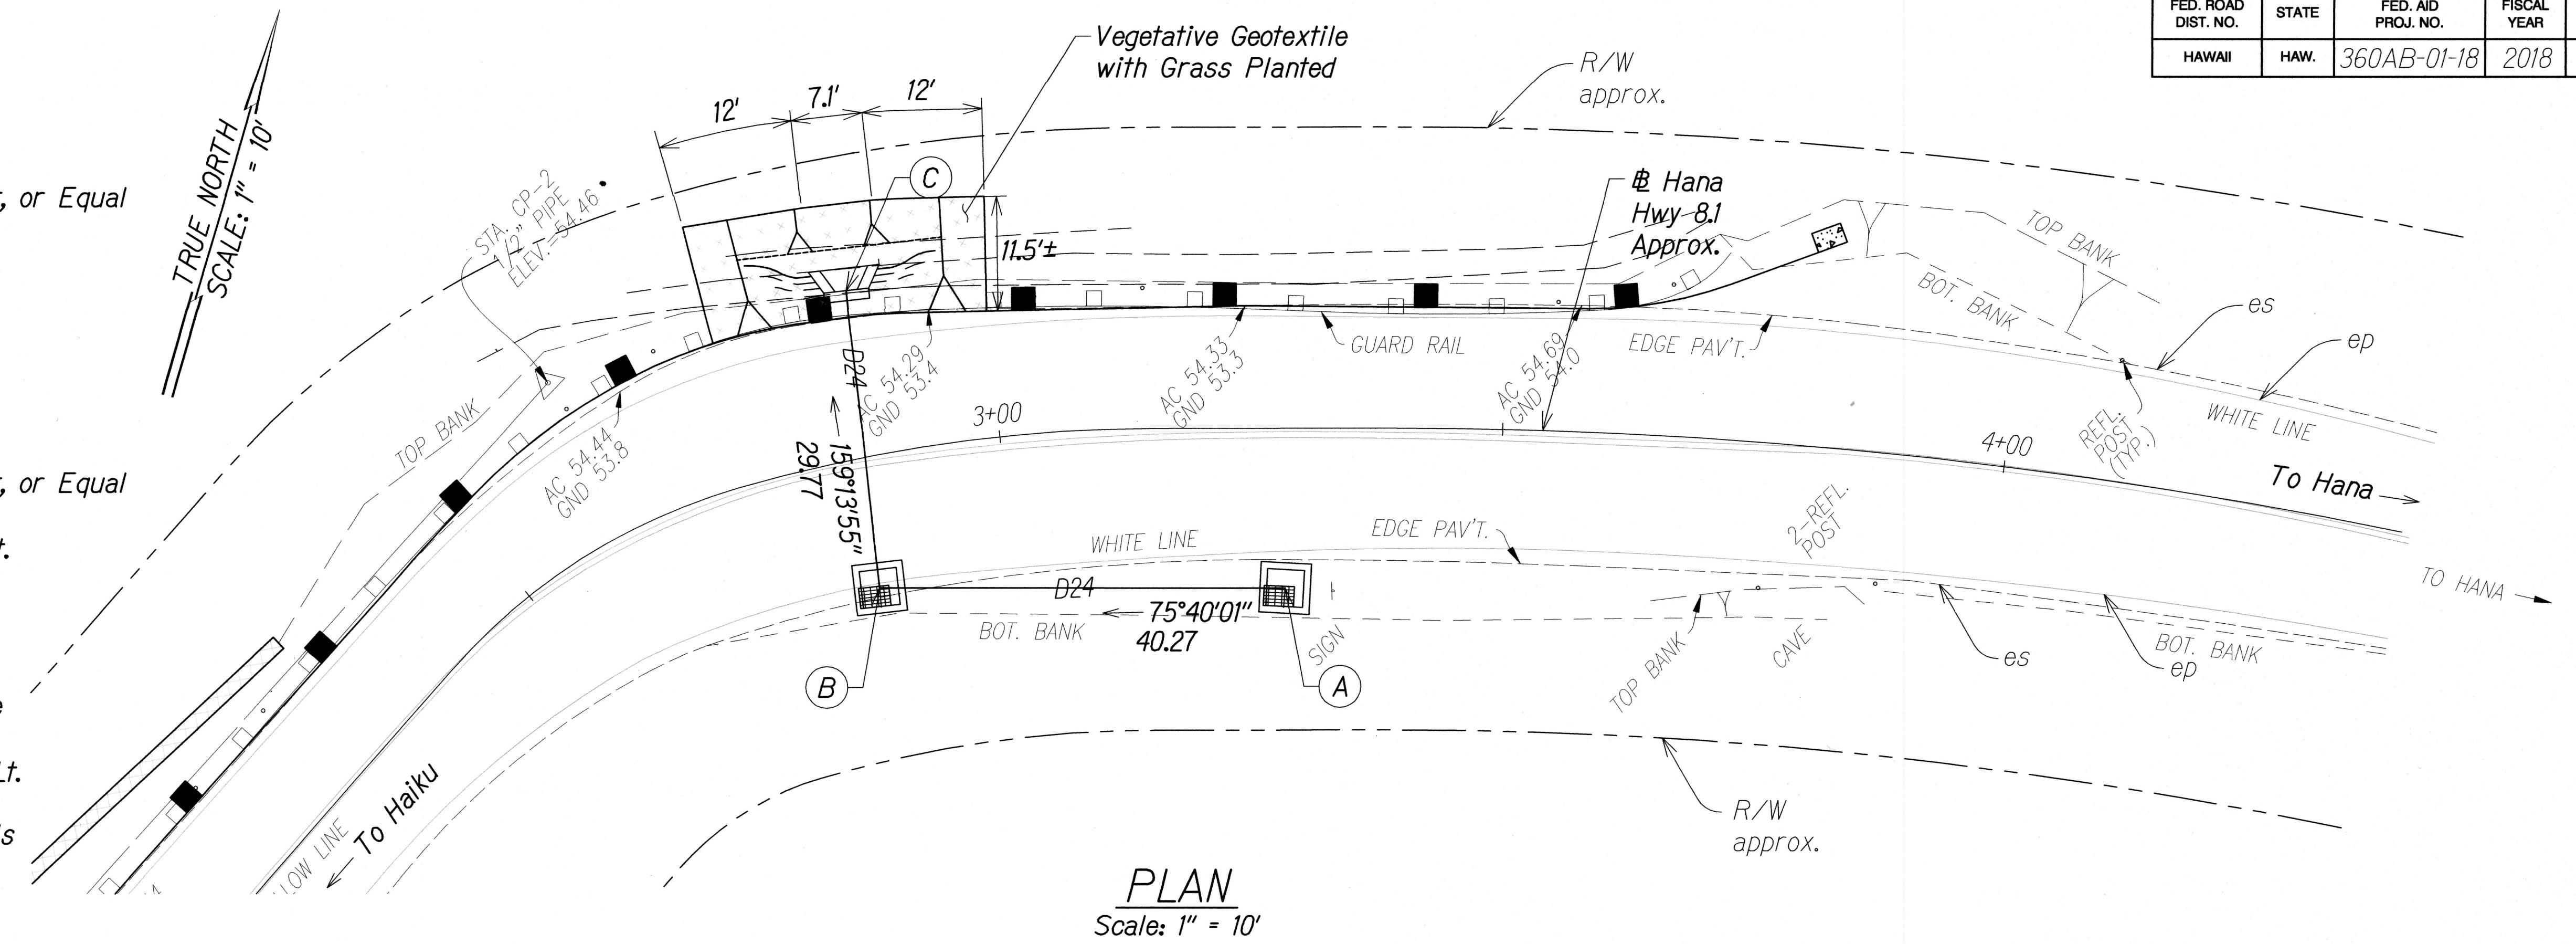

SURVEY PLOTTED BY	DATE
DRAWN BY	
DESIGNED BY	
QUANTITIES BY	
CHECKED BY	
ORIGINAL PLAN	
NOTE BOOK	
No.	

50

BRIAN A. LOCK
LICENSED PROFESSIONAL ENGINEER
No. 9867-C
HAWAII, U.S.A.

THIS WORK WAS PREPARED BY ME OR UNDER MY SUPERVISION.

APRIL 30, 2020
WILSON OKAMOTO CORPORATION LIC. EXP. DATE

STATE OF HAWAII
DEPARTMENT OF TRANSPORTATION
HIGHWAYS DIVISION

DRAINLINE PLAN

HANA HIGHWAY
IMPROVEMENTS, PHASE 2C
Huelo to Hana
Project No. 360AB-01-18
Scale: 1" = 10' Date: March 2018

SHEET No. DL-1 OF 1 SHEETS