



P:\Drafting\2012-04-13_2130 hana hwy\2130_52-1.dwg, 4/16/2012 11:51:46 AM, tamasha


ORIGINAL PLAN	SURVEY PLOTTED BY	DATE
NOTE BOOK	DRAWN BY	DATE
No.	DESIGNED BY	DATE
	QUANTITIES BY	DATE
	CHECKED BY	DATE

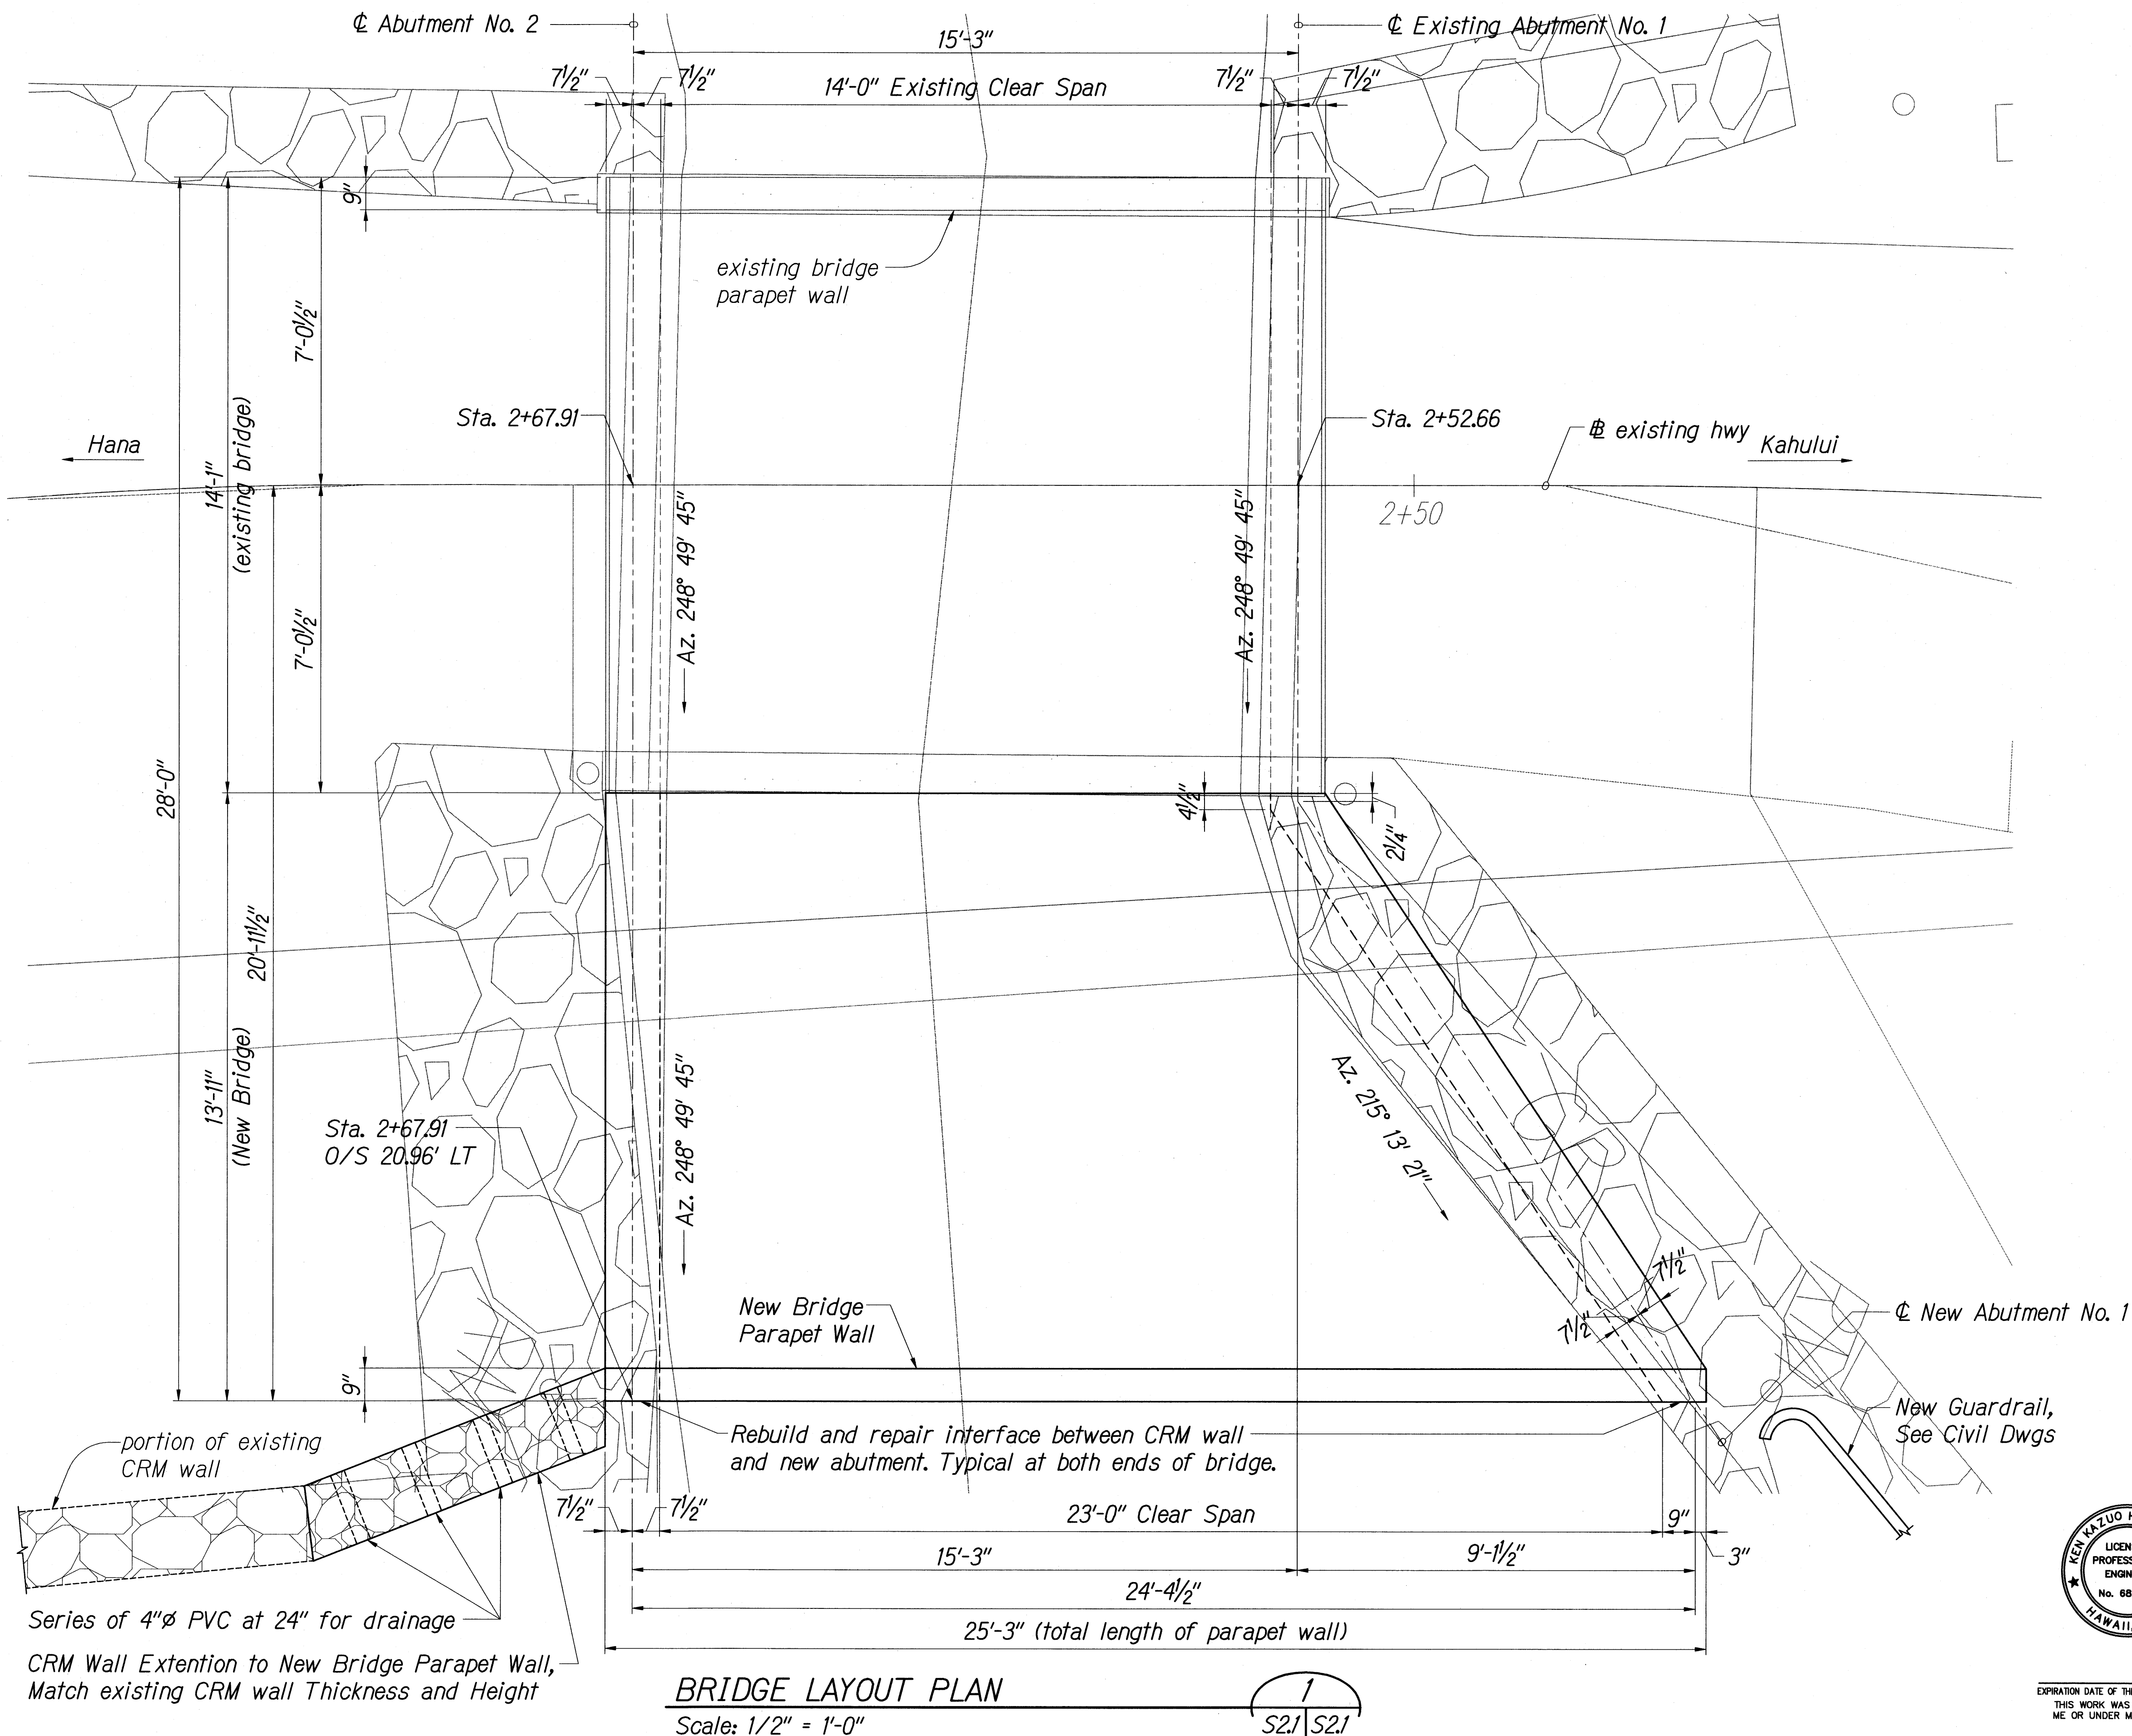

FED. ROAD DIST. NO.	STATE	PROJ. NO.	FISCAL YEAR	SHEET NO.	TOTAL SHEETS
HAWAII	HAW.	360B-01-03	2012	15	18

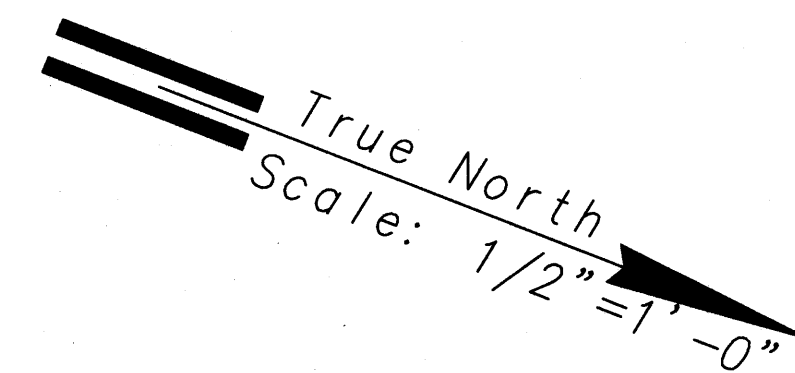

Note:
For Top of
Deck Elevations,
See Civil Dwgs

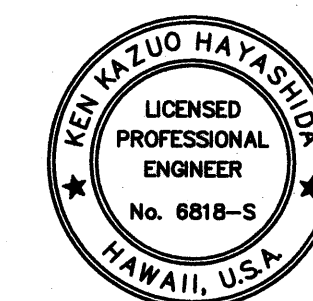

EXPIRATION DATE OF THE LICENSE 4/30/2012
THIS WORK WAS PREPARED BY
ME OR UNDER MY SUPERVISION

STATE OF HAWAII
DEPARTMENT OF TRANSPORTATION
HIGHWAYS DIVISION

BRIDGE LAYOUT PLAN

ROUTE 360 HANA HIGHWAY
IMPROVEMENTS
UAKA ROAD TO KEAWA PLACE
Project No. 360B-01-03

Scale: As Noted Date: December 2011

SHEET No. S21 OF 7 SHEETS