
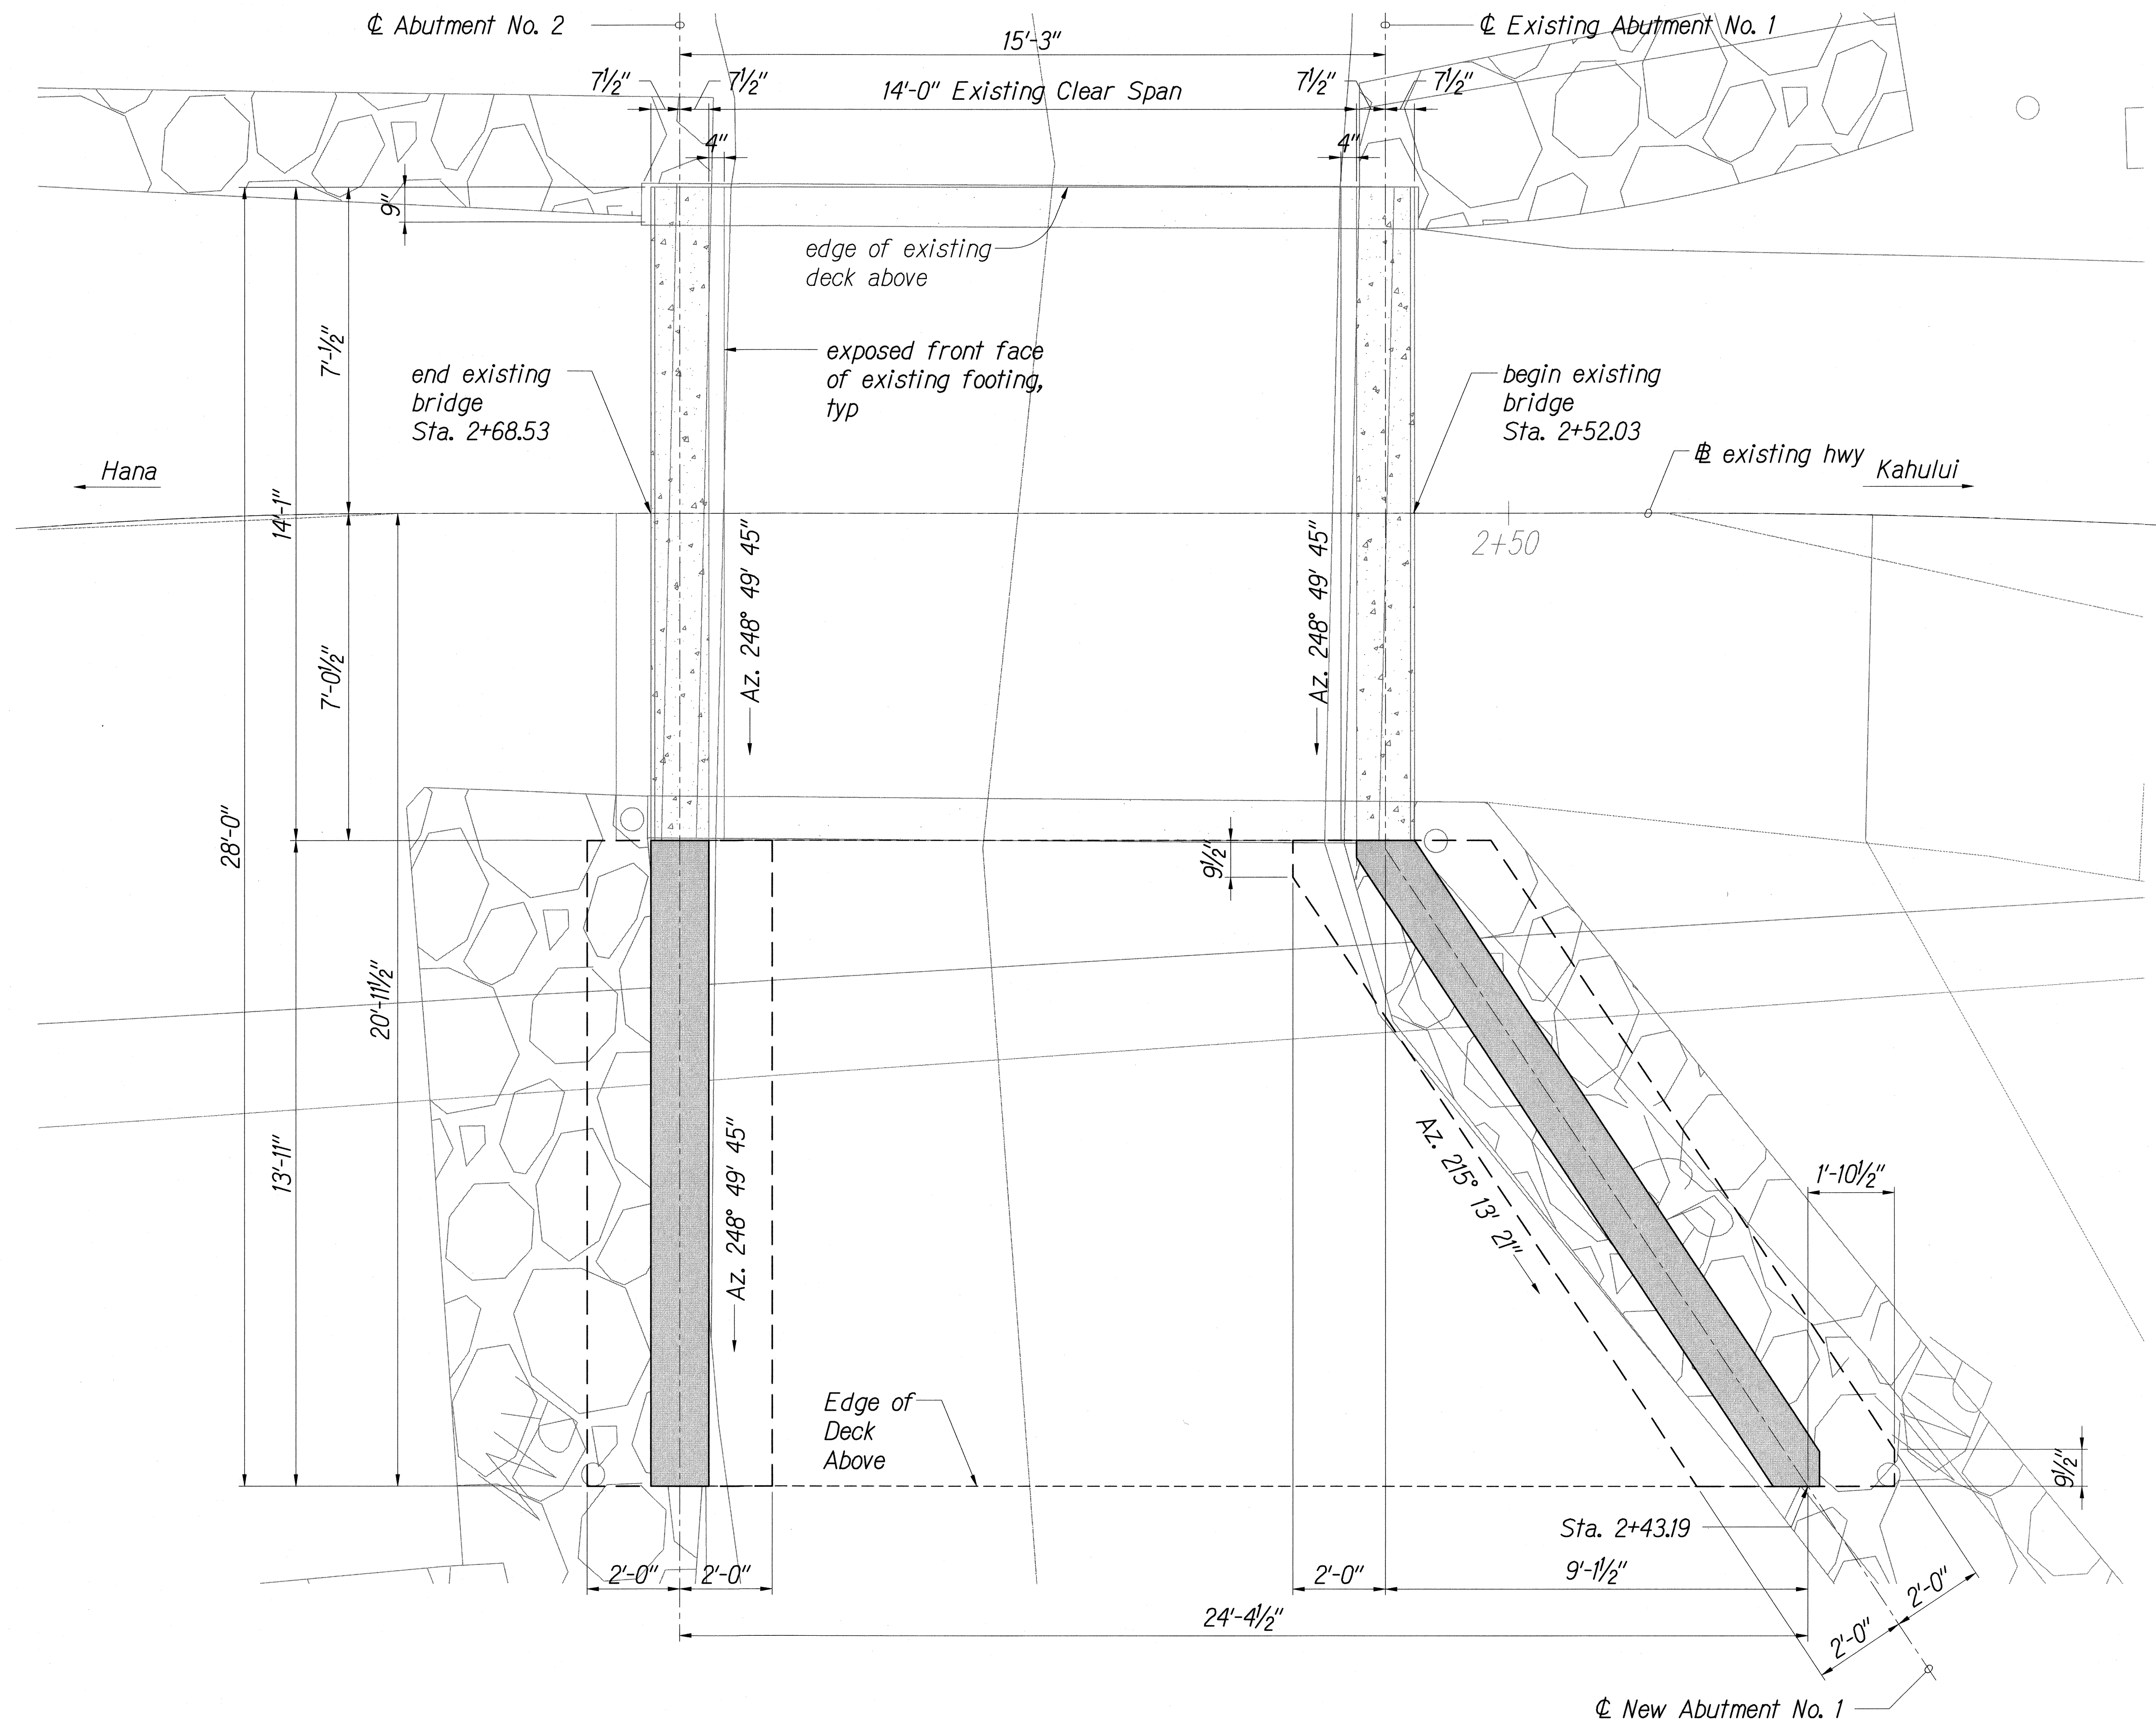


P:\Drafting\2012-04-13_2130 Hana Hwy\2130_S3-1.dwg, 4/16/2012 11:51:50 AM, tamana



ORIGINAL PLAN	SURVEY PLOTTED BY	DATE
NOTE BOOK	DRAWN BY	" "
No.	DESIGNED BY	" "
	QUANTITIES BY	" "
	CHECKED BY	" "

FED. ROAD DIST. NO.	STATE	PROJ. NO.	FISCAL YEAR	SHEET NO.	TOTAL SHEETS
HAWAII	HAW.	360B-01-03	2012	17	18

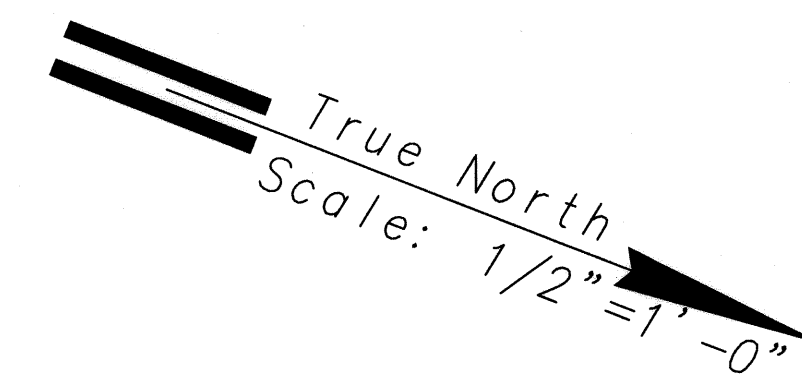

FOUNDATION LAYOUT PLAN

Scale: 1/2" = 1'-0"

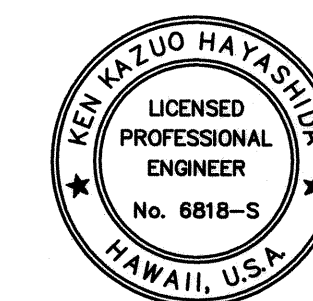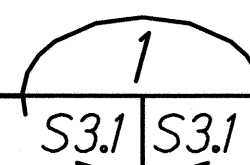

EXPIRATION DATE OF THE LICENSE 4/30/2012
THIS WORK WAS PREPARED BY
ME OR UNDER MY SUPERVISION

STATE OF HAWAII
DEPARTMENT OF TRANSPORTATION
HIGHWAYS DIVISION

FOUNDATION LAYOUT PLAN

ROUTE 360 HANA HIGHWAY
IMPROVEMENTS
UAKEA ROAD TO KEAWA PLACE
Project No. 360B-01-03

Scale: As Noted Date: December 2011

SHEET No. S3.1 OF 7 SHEETS