## **GENERAL NOTES:**


- 1. Scope of work for this project involves installation of emergency telephones on mounting poles, construction of concrete pedestrian pads, accessible ramps, striping and pavement markers and paving of shoulders along Hana Highway.
- 2. The Contractor is reminded of the requirements of Subsection 108.01 - Subletting of Contract, which requires him to perform work amounting to not less than 30 percent of the total contract cost less deductible items. Non-compliance with this Subsection may be grounds for rejection of bid.
- 3. The Contractor's attention is directed to the following Sections of the Special Provisions: Subsection 104.04 - Maintenance of Traffic; Subsection 107.13 - Public Convenience and Safety; Subsection 107.17 - Pollution Control and Protection of Archeological, Historical and Burial Sites; Subsection 107.21 -Contractor's Responsibility for Utility Property and Services; Section 645 - Traffic Control.
- 4. At the end of each day's work, the Contractor shall remove all equipment and other obstructions to permit free and safe passage of public traffic.
- 5. The exact locations of Emergency Call Box units shall be determined in the field by the Engineer.
- 6. Existing structures and utilities damaged by the Contractor shall be repaired by the Contractor at his expense.
- 7. Excavation and backfilling work for concrete walkways, pedestrian pad and emergency phone footing will be considered part of Emergency Telephone installation, and payment thereof will be considered as incidental to various contract items.
- 8. Cold planing for smooth riding connection shall be incidental to the various roadway items.

## NOTES:

1. All lines of lettering shall be centered and shall be the following lettering size and series:


> Line No. 1 - 2" SERIES C Line No. 2 - 6" SERIES E Line No. 3 - 6" SERIES E

- 2. Call Box Identification Numbers shall be 4" SERIES D letters centered in the bottom position of the sign.
- 3. All signs shall have white reflectorized border and legend on a blue reflectorized background.
- 4. Modify hole locations to accommodate the 2' offset from edge of shoulder.

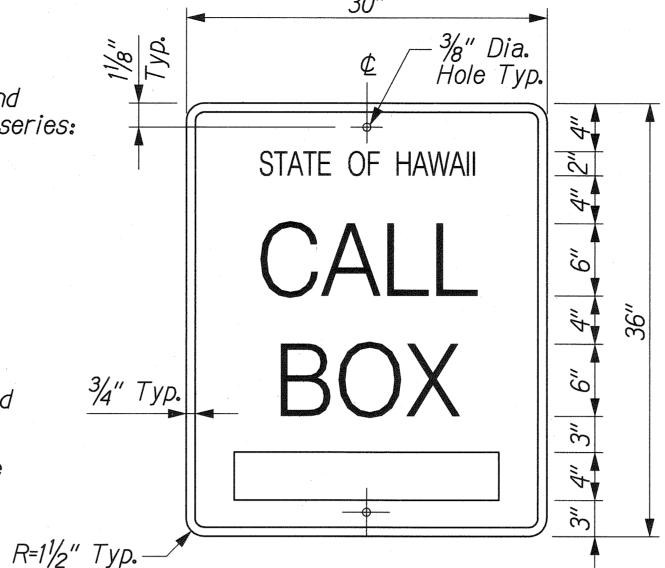


## CALL BOX IDENTIFICATION SIGN

Not To Scale

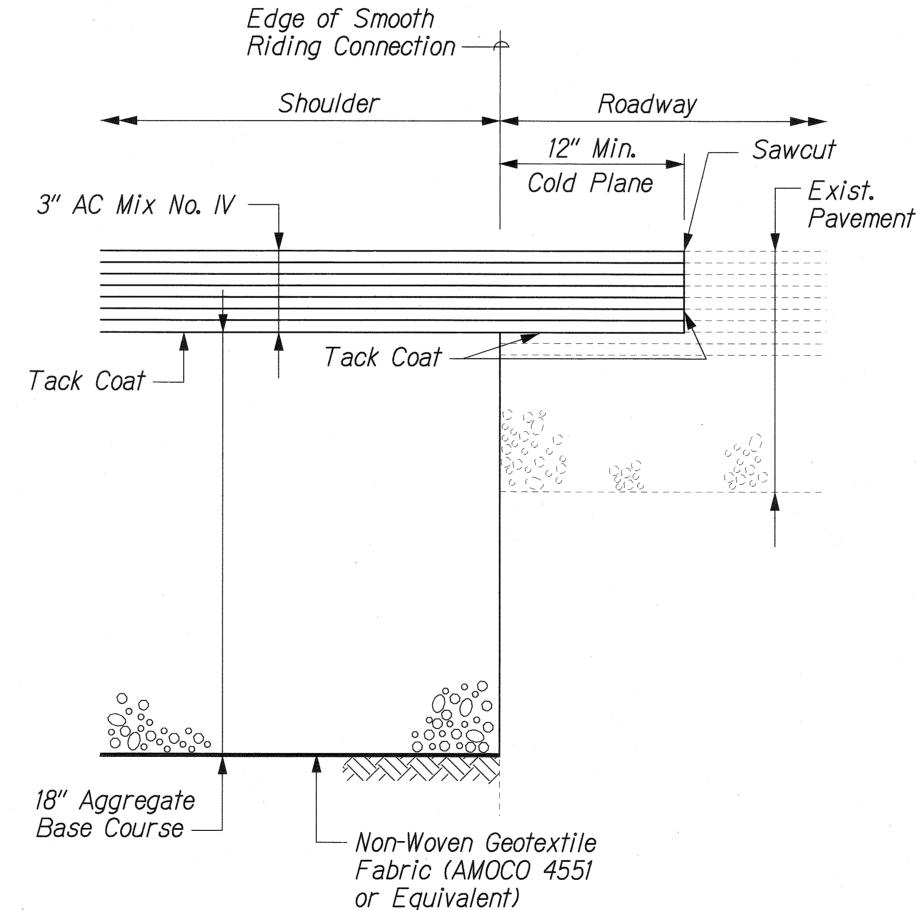

# SHOULDER PAVEMENT SECTION B

Not To Scale

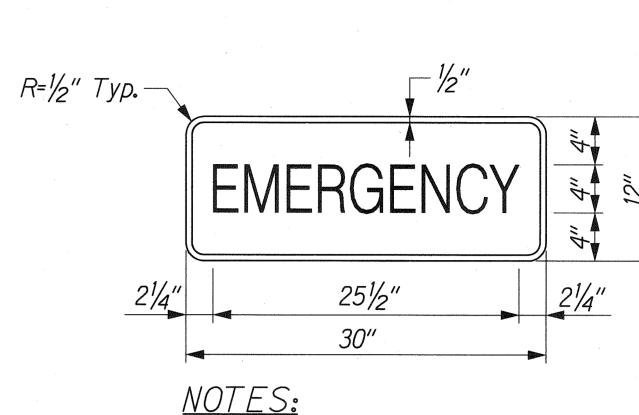

STATE

FED. ROAD DIST. NO.

1. Lettering shall be centered and shall be 4" SERIES C letters.

FED. AID

PROJ. NO.


STP-0360(9)

FISCAL SHEET YEAR NO.

2006

2. All signs shall have white reflector border and legend on a blue reflectorized background.

## EMERGENCY SIGN

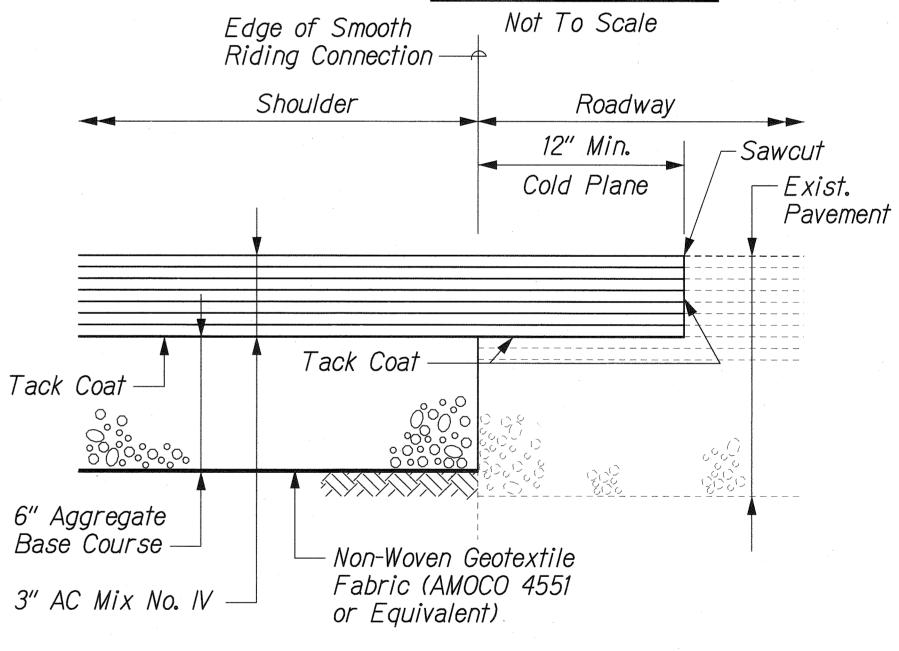

### SHOULDER PAVEMENT SECTION A Not To Scale

LICENSED PROFESSIONAL **ENGINEER** THIS WORK WAS PREPARED BY ME OR UNDER MY SUPERVISION. Lughen

STATE OF HAWAII DEPARTMENT OF TRANSPORTATION GENERAL NOTES & TYPICAL INSTALLATION DETAILS

HANA HIGHWAY
INSTALLATION OF EMERGENCY TELEPHONES
KAUPAKALUA ROAD TO UA KEA ROAD
FEDERAL-AID PROJECT STP-0360(9) DATE: October, 2005 SCALE: None SHEET No. G-1 OF

SHEETS

