


FED. ROAD DIST. NO.	STATE	FEDERAL AID PROJ. NO.	FISCAL YEAR	SHEET NO.	TOTAL SHEETS
HAWAII	HAW.	ER-24(007)	2023	12	21

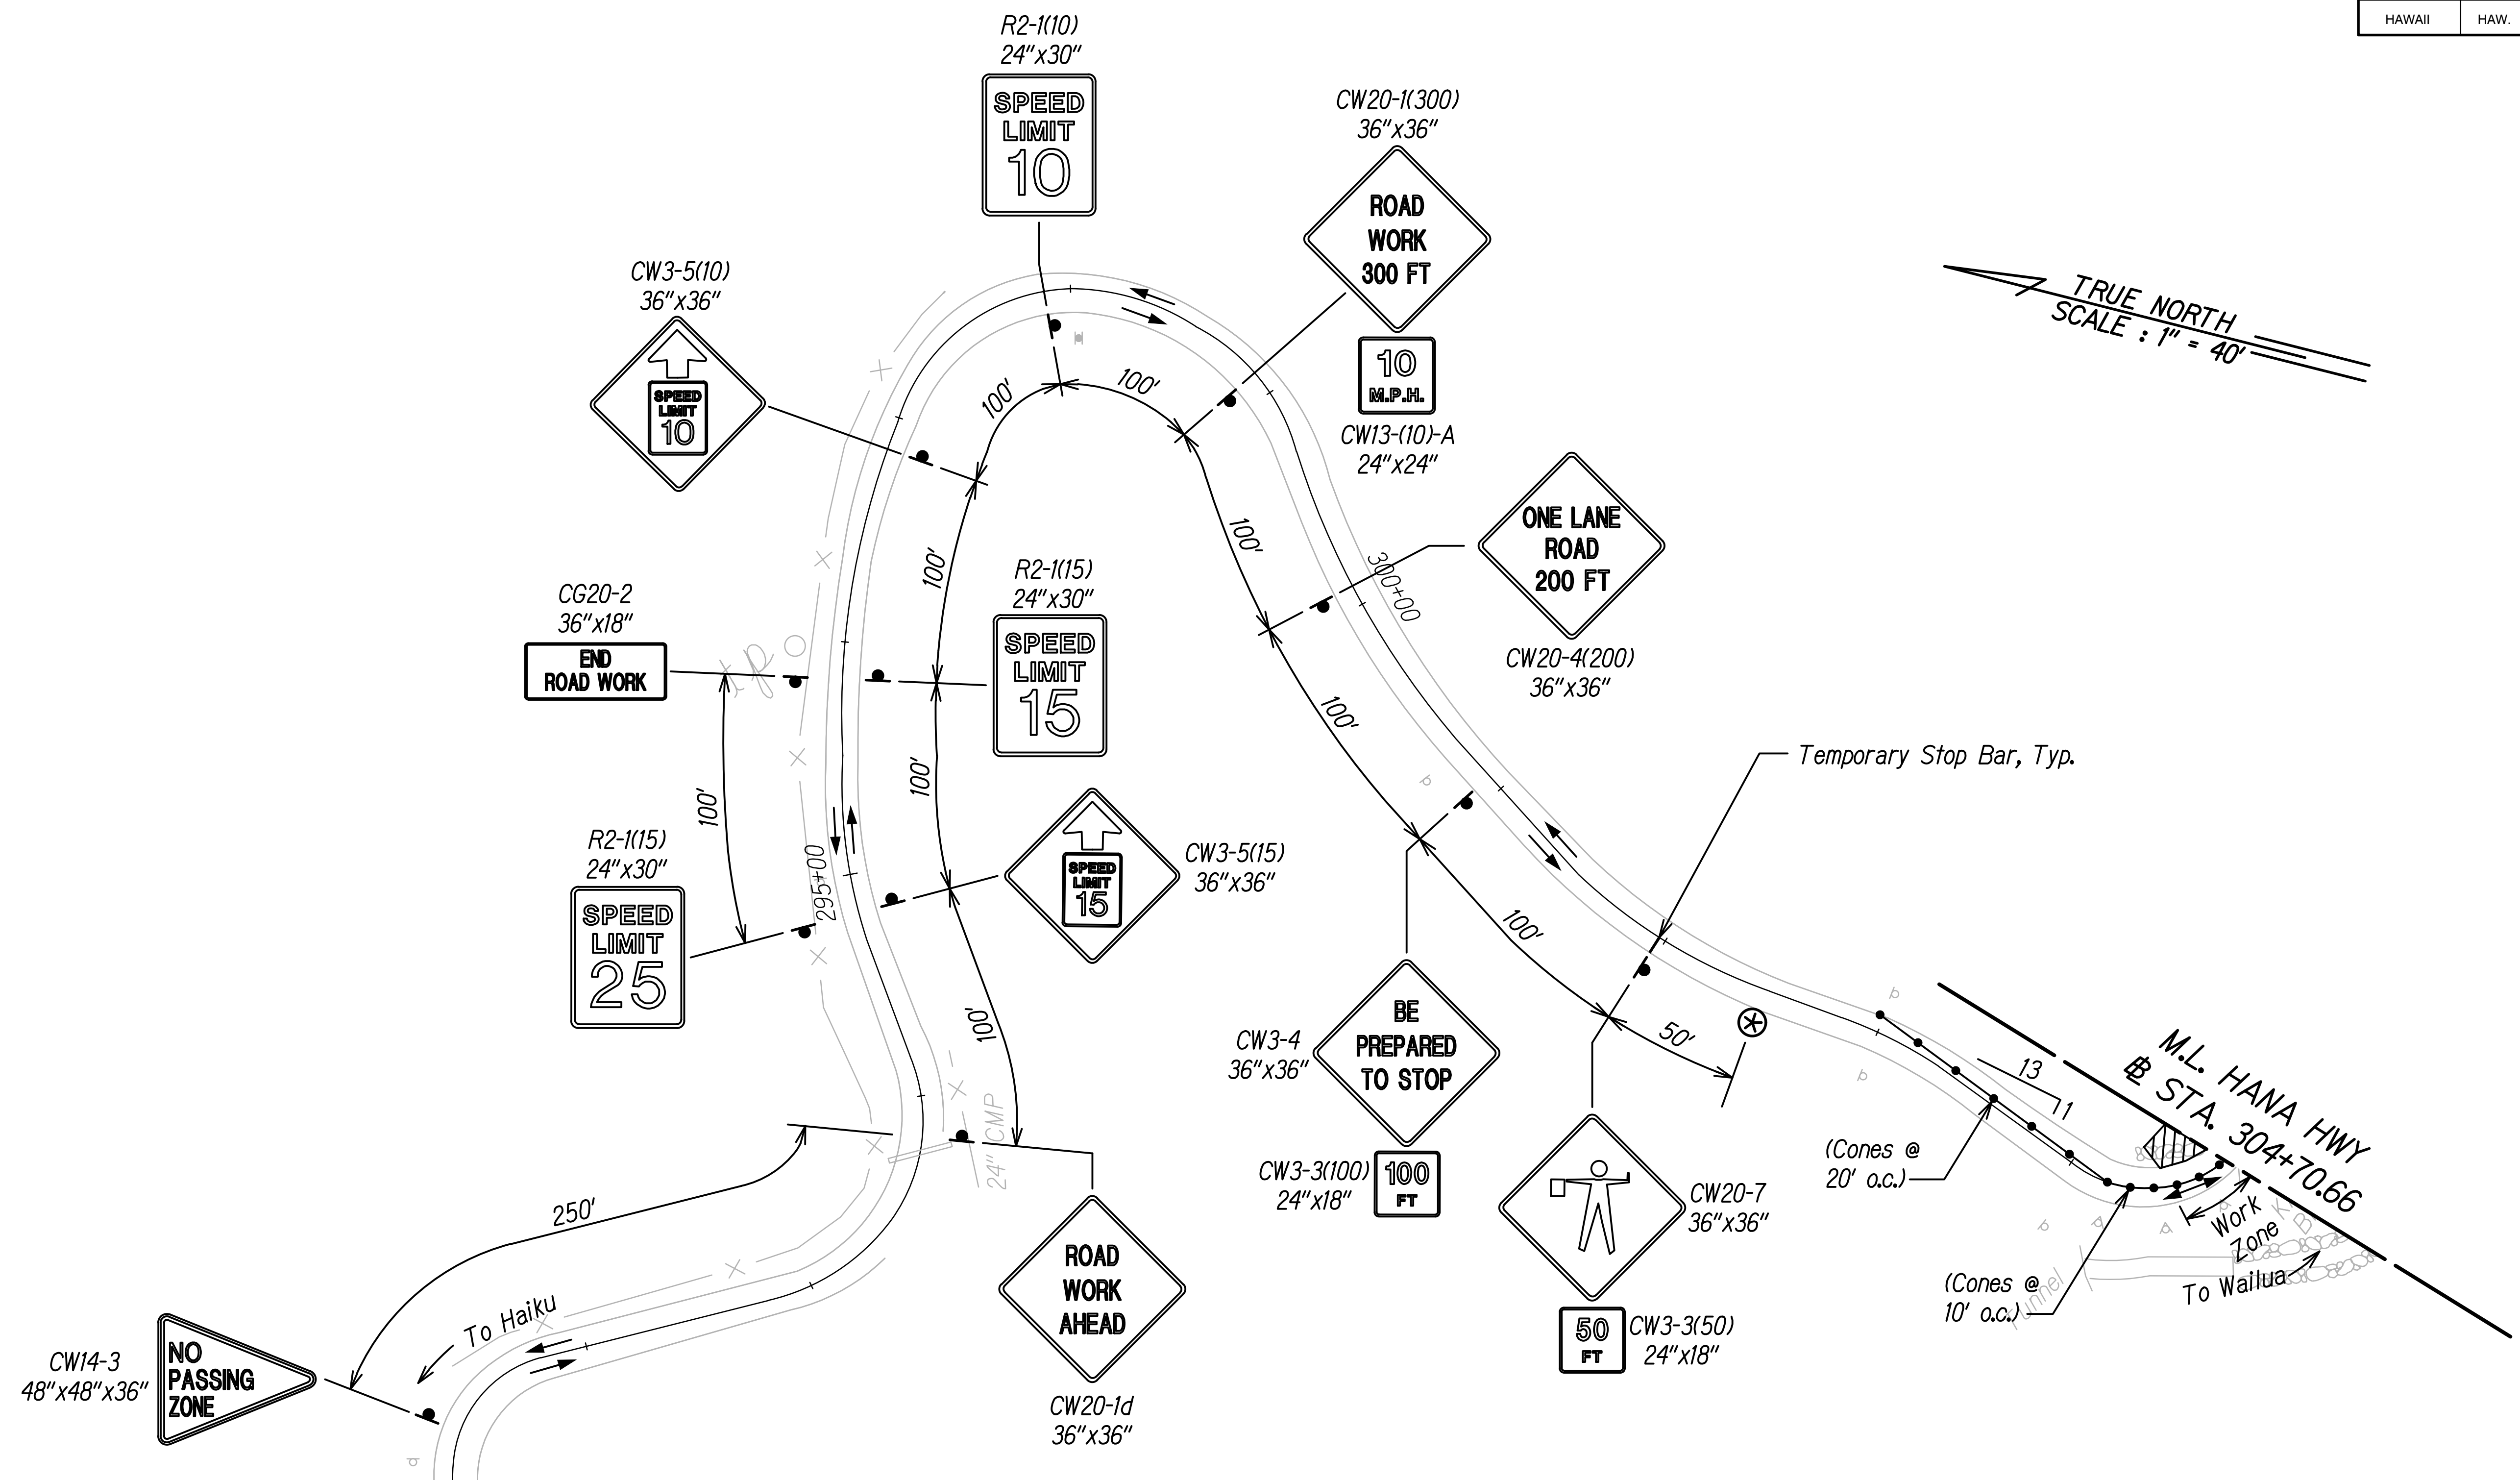

ORIGINAL PLAN	SURVEY PLOTTED BY	DATE
NOTE BOOK	DRAWN BY	
	DESIGNED BY	
	CHECKED BY	

LEGEND

- Temporary Stop Bar
- Sign
- Flagger
- Direction of Traffic
- Work Zone
- Traffic Cones or Delineators

GERALD D. ANDRADE
LICENSED PROFESSIONAL ENGINEER
No. 10377-C
HAWAII, U.S.A.
THIS WORK WAS PREPARED BY ME OR UNDER MY SUPERVISION.
Signature: *Gerald D. Andrade* 04/30/24
EXPIRATION DATE OF THE LICENSE

STATE OF HAWAII
DEPARTMENT OF TRANSPORTATION
HIGHWAYS DIVISION

TRAFFIC CONTROL PLAN - 1
PARTIAL BRIDGE CLOSURE

KAAIEA STREAM BRIDGE EMERGENCY REPAIRS
ROUTE 360, MILE POST 8.6
Fed. Aid Proj. No. ER-24(007)

Scale: 1"=40' Date: Jan. 2023

SHEET No. TC-1 OF 2 SHEETS

FED. ROAD DIST. NO.	STATE	FEDERAL AID PROJ. NO.	FISCAL YEAR	SHEET NO.	TOTAL SHEETS
HAWAII	HAW.	ER-24(007)	2023	13	21

