


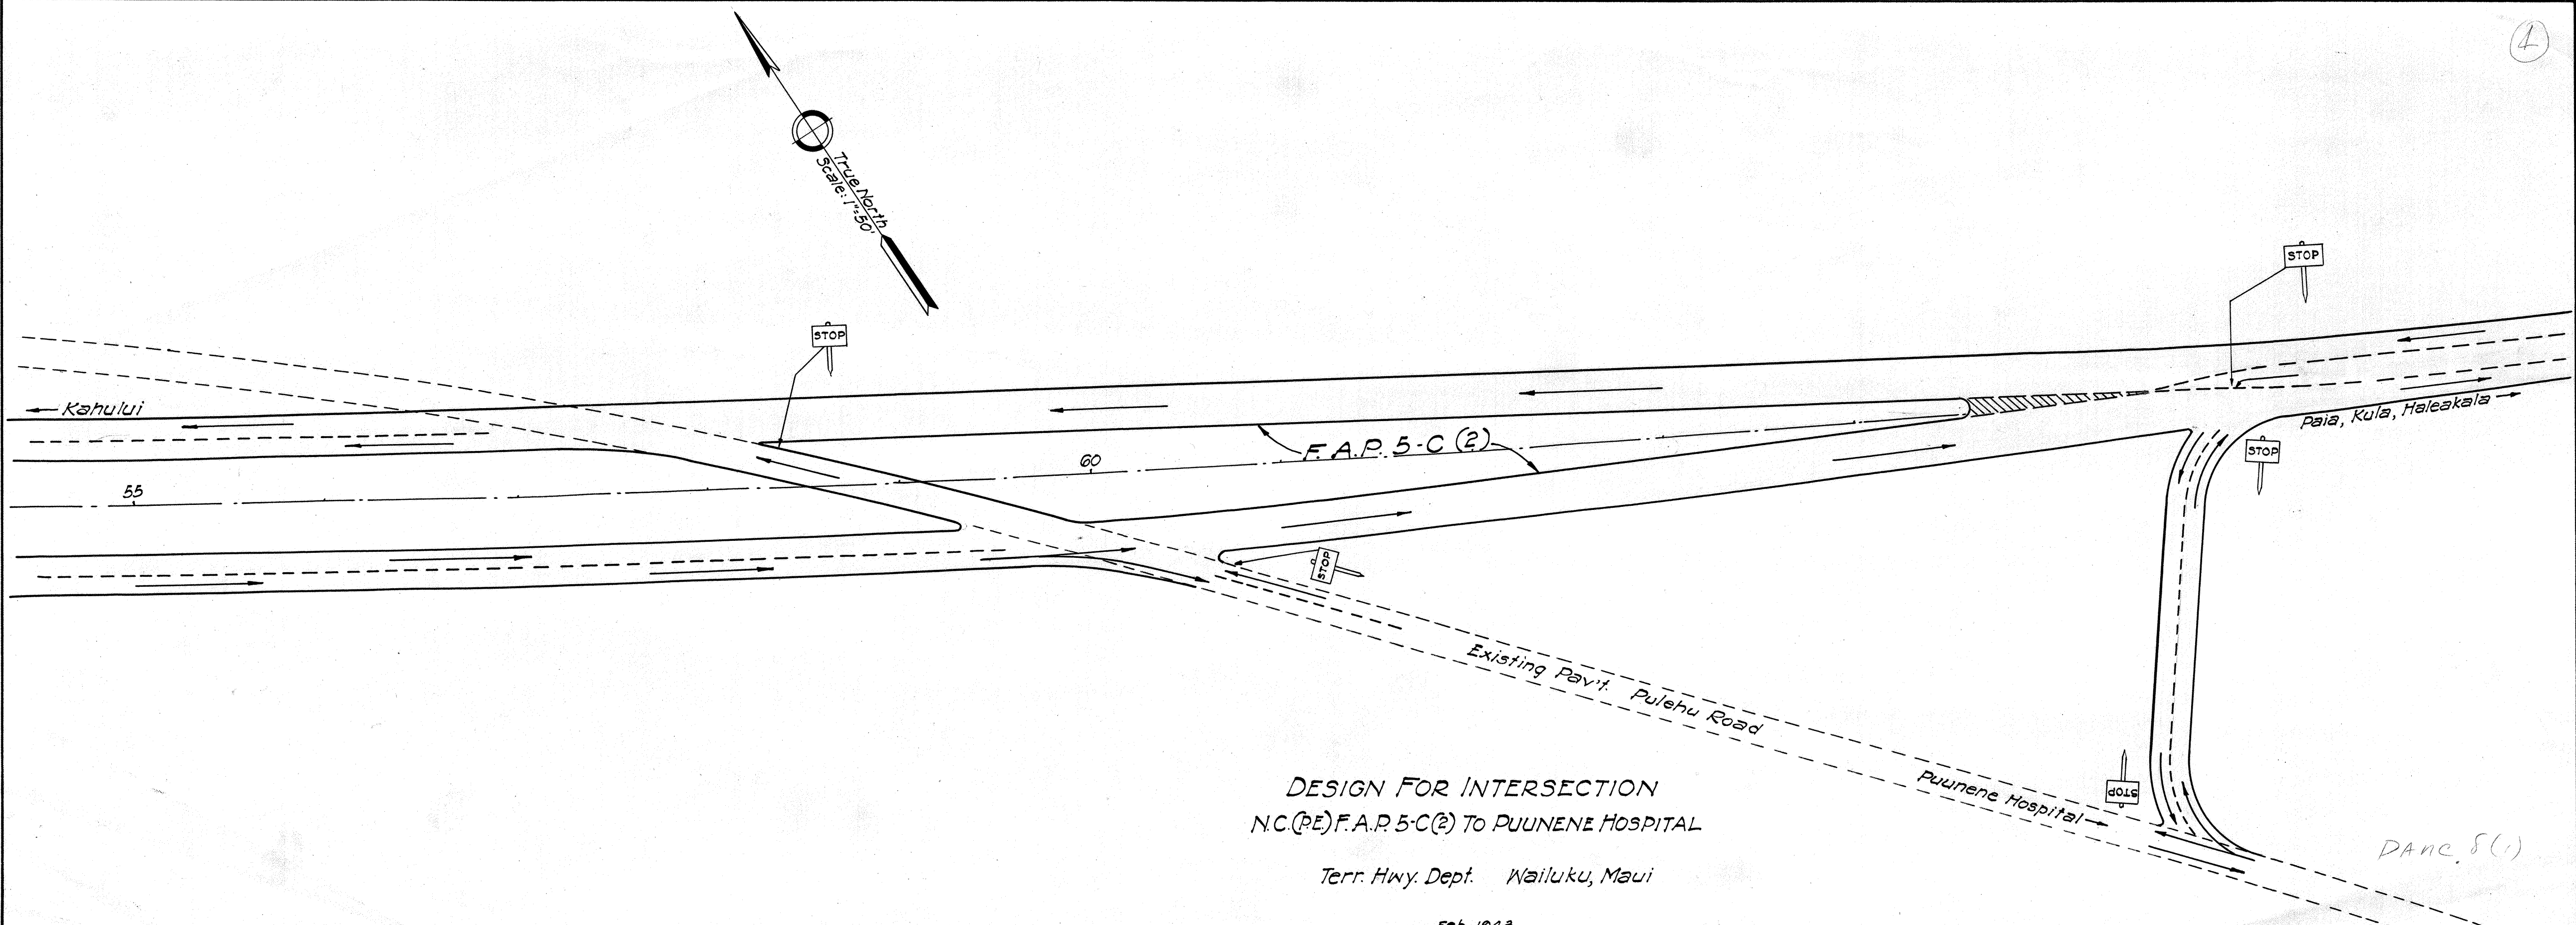

DESIGN FOR INTERSECTION
N.C.(RE) F.A.P. 5-C(2) TO PUUNENE HOSPITAL

Terr. Hwy. Dept. Wailuku, Maui