


FED. ROAD DIST. NO.	STATE	PROJ. NO.	FISCAL YEAR	SHEET NO.	TOTAL SHEETS
HAWAII	HAW.	377A-01-83M	1983	3	7

NOTE: For centerline striping refer to raise pavement marker summary on Sht. 2

BEG. PROJ. No. 377A-01-83M
STA. 106+00 =
F.A.P. 5B
STA. 106+00

TRUE NORTH
Scale: 1"=100'

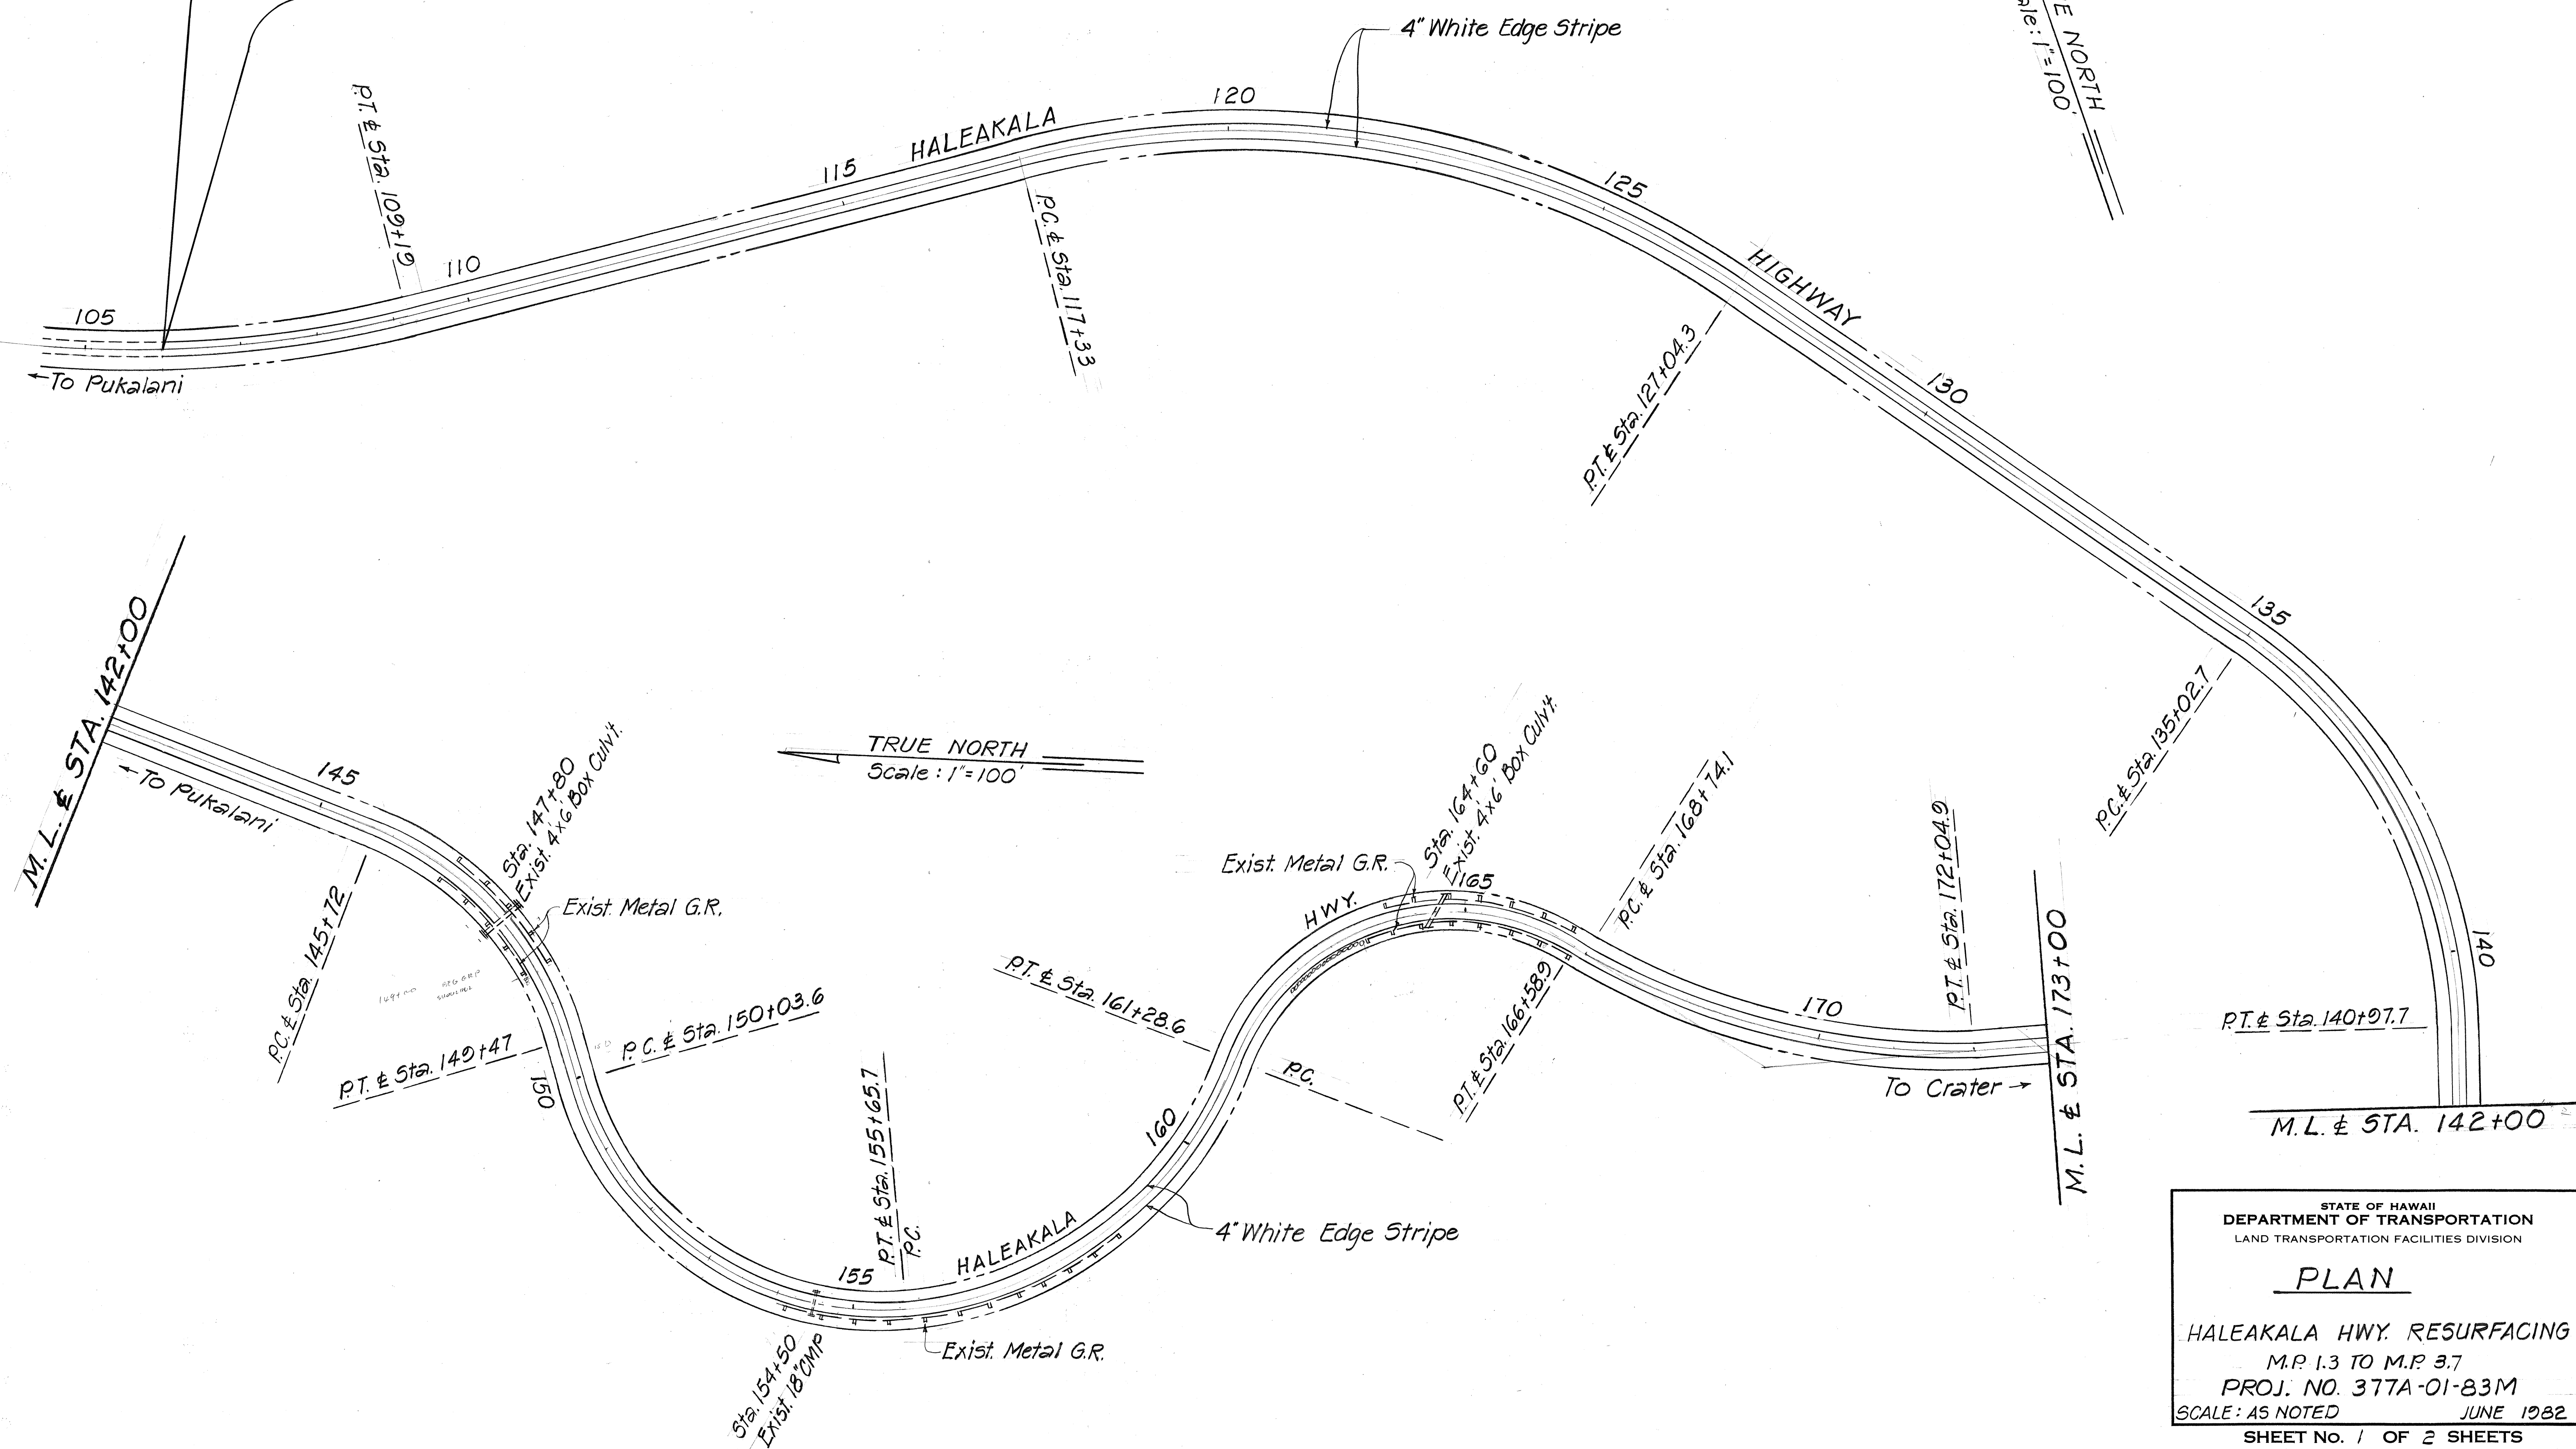

ORIGINAL	SURVEY PLOTTED BY	DATE
PLAN	DRAWN BY	
	DESIGNED BY	
	QUANTITIES BY	
	CHECKED BY	


STATE OF HAWAII
DEPARTMENT OF TRANSPORTATION
LAND TRANSPORTATION FACILITIES DIVISION

PLAN



HALEAKALA HWY. RESURFACING
M.P. 1.3 TO M.P. 3.7
PROJ. NO. 377A-01-83M
SCALE: AS NOTED JUNE 1982
SHEET NO. 1 OF 2 SHEETS

FED. ROAD DIST. NO.	STATE	PROJ. NO.	FISCAL YEAR	SHEET NO.	TOTAL SHEETS
HAWAII	HAW.	377A-01-83M	1983	4	7

NOTE: For centerline striping refer to raise pavement marker summary on Sht. 2

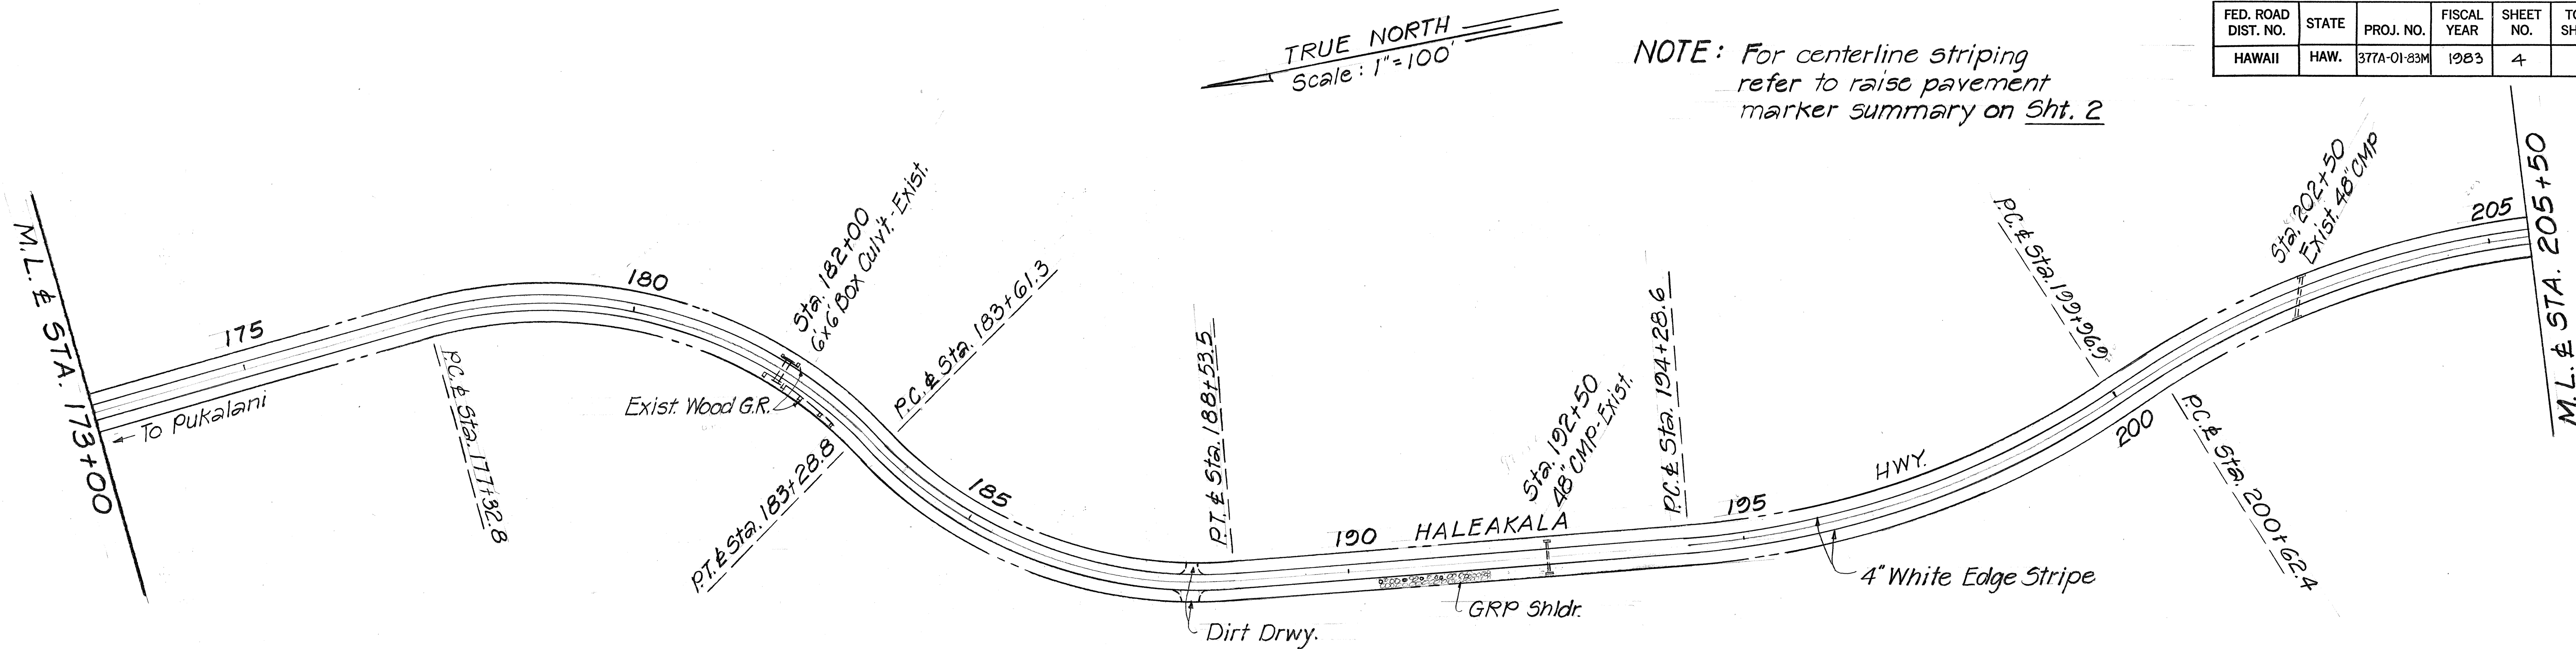

WAIKALE BRIDGE
Sta. 216+50± to Sta. 218+00±
Cold Plane and remove existing A.C. on Structure and Pave over with 1½" A.C. Mix V. See Detail at Waiale Bridge, this sheet.
Approximate Area = 500 sq.

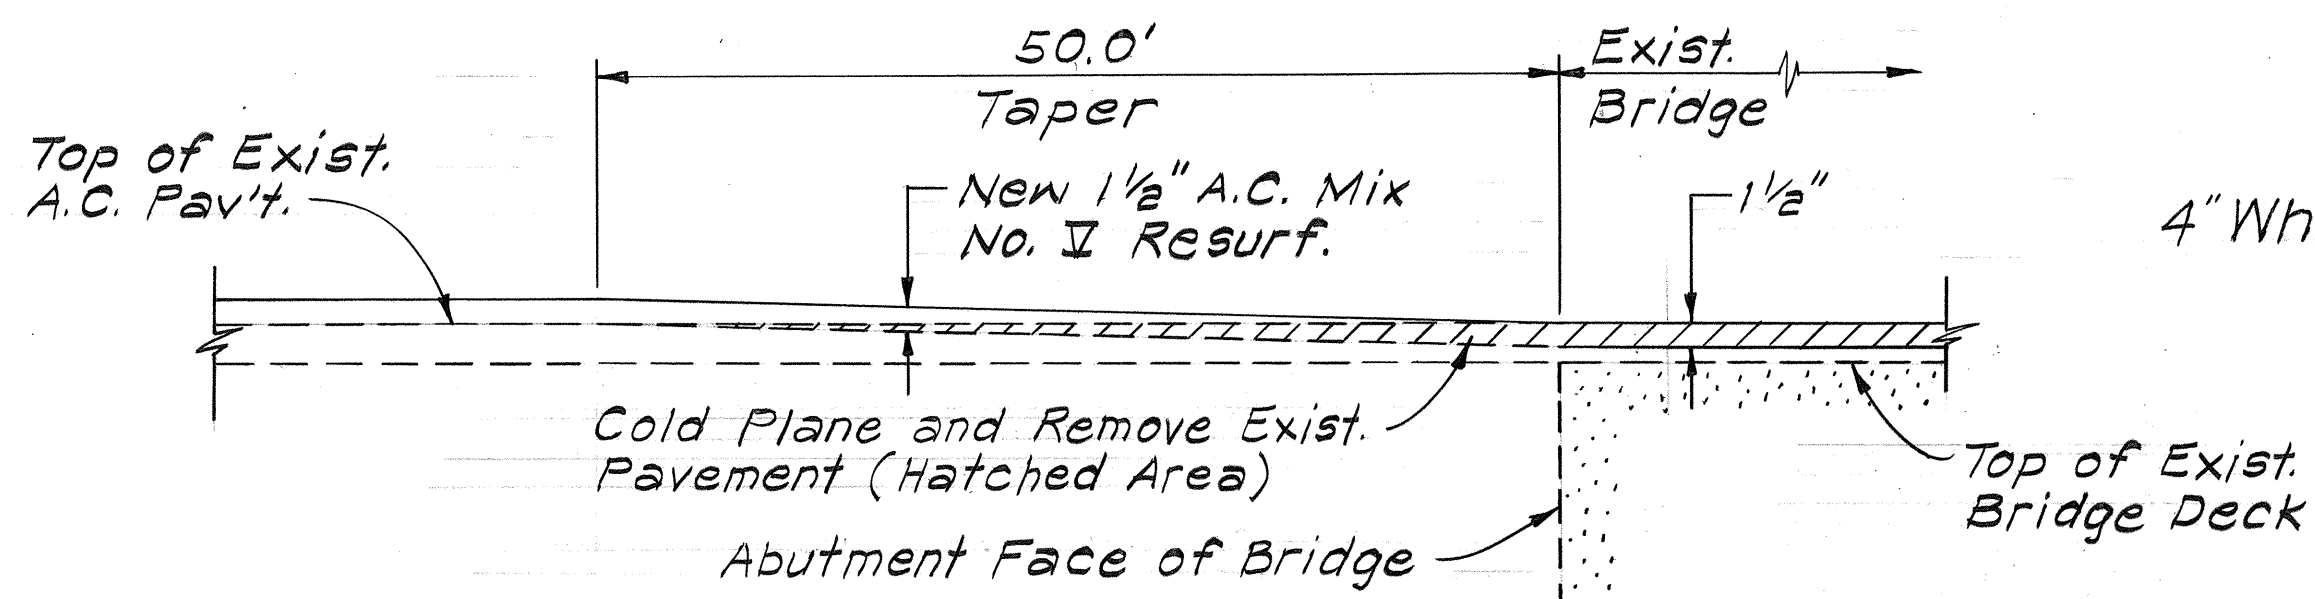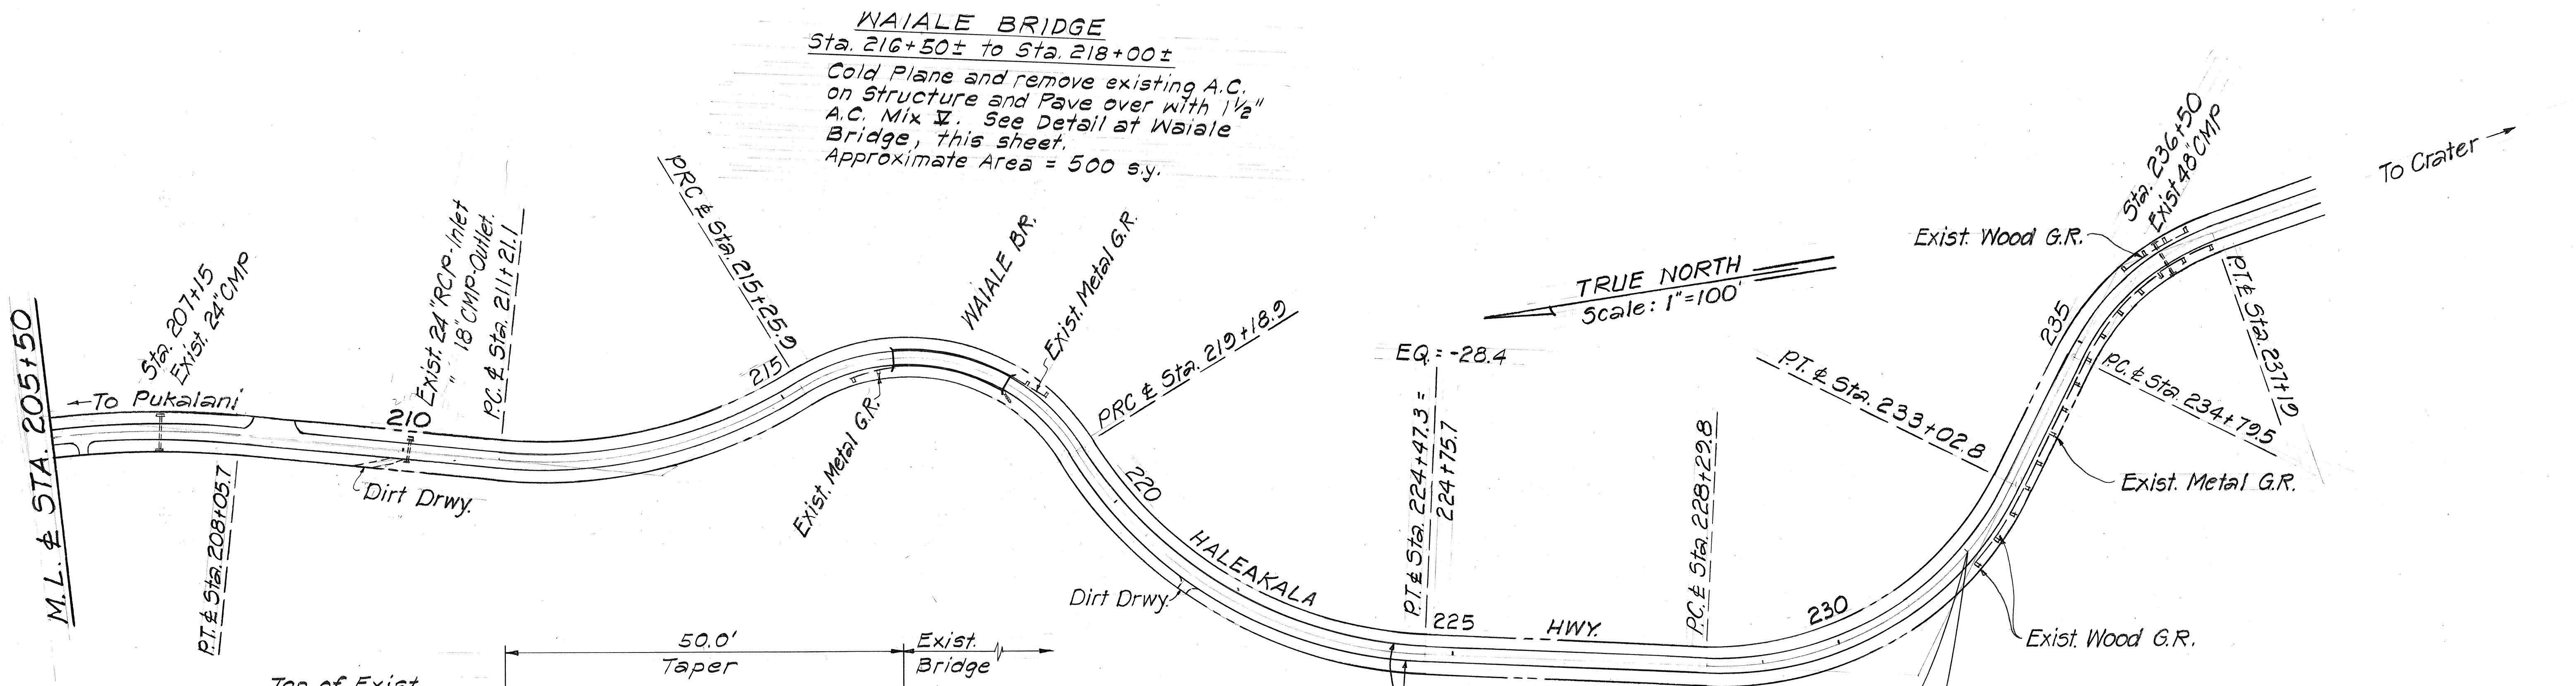

DETAIL AT WAIKALE BRIDGE
Not to Scale

END PROJ. NO. 377A-01-83M
STA. 232+00 =
PROJ. NO. 5B
STA. 232+00

STATE OF HAWAII
DEPARTMENT OF TRANSPORTATION
LAND TRANSPORTATION FACILITIES DIVISION

PLAN

HALEAKALA HWY. RESURFACING
M.P. 1.3 TO M.P. 3.7
PROJ. NO. 377A-01-83M
SCALE AS NOTED JUNE 1982
SHEET NO. 2 OF 2 SHEETS

ORIGINAL PLAN	SURVEY PLOTTED BY	DATE
NOTE BOOK	DRAWN BY	
	TRACED BY	
	DESIGNED BY	
	QUANTITIES BY	
	CHECKED BY	