


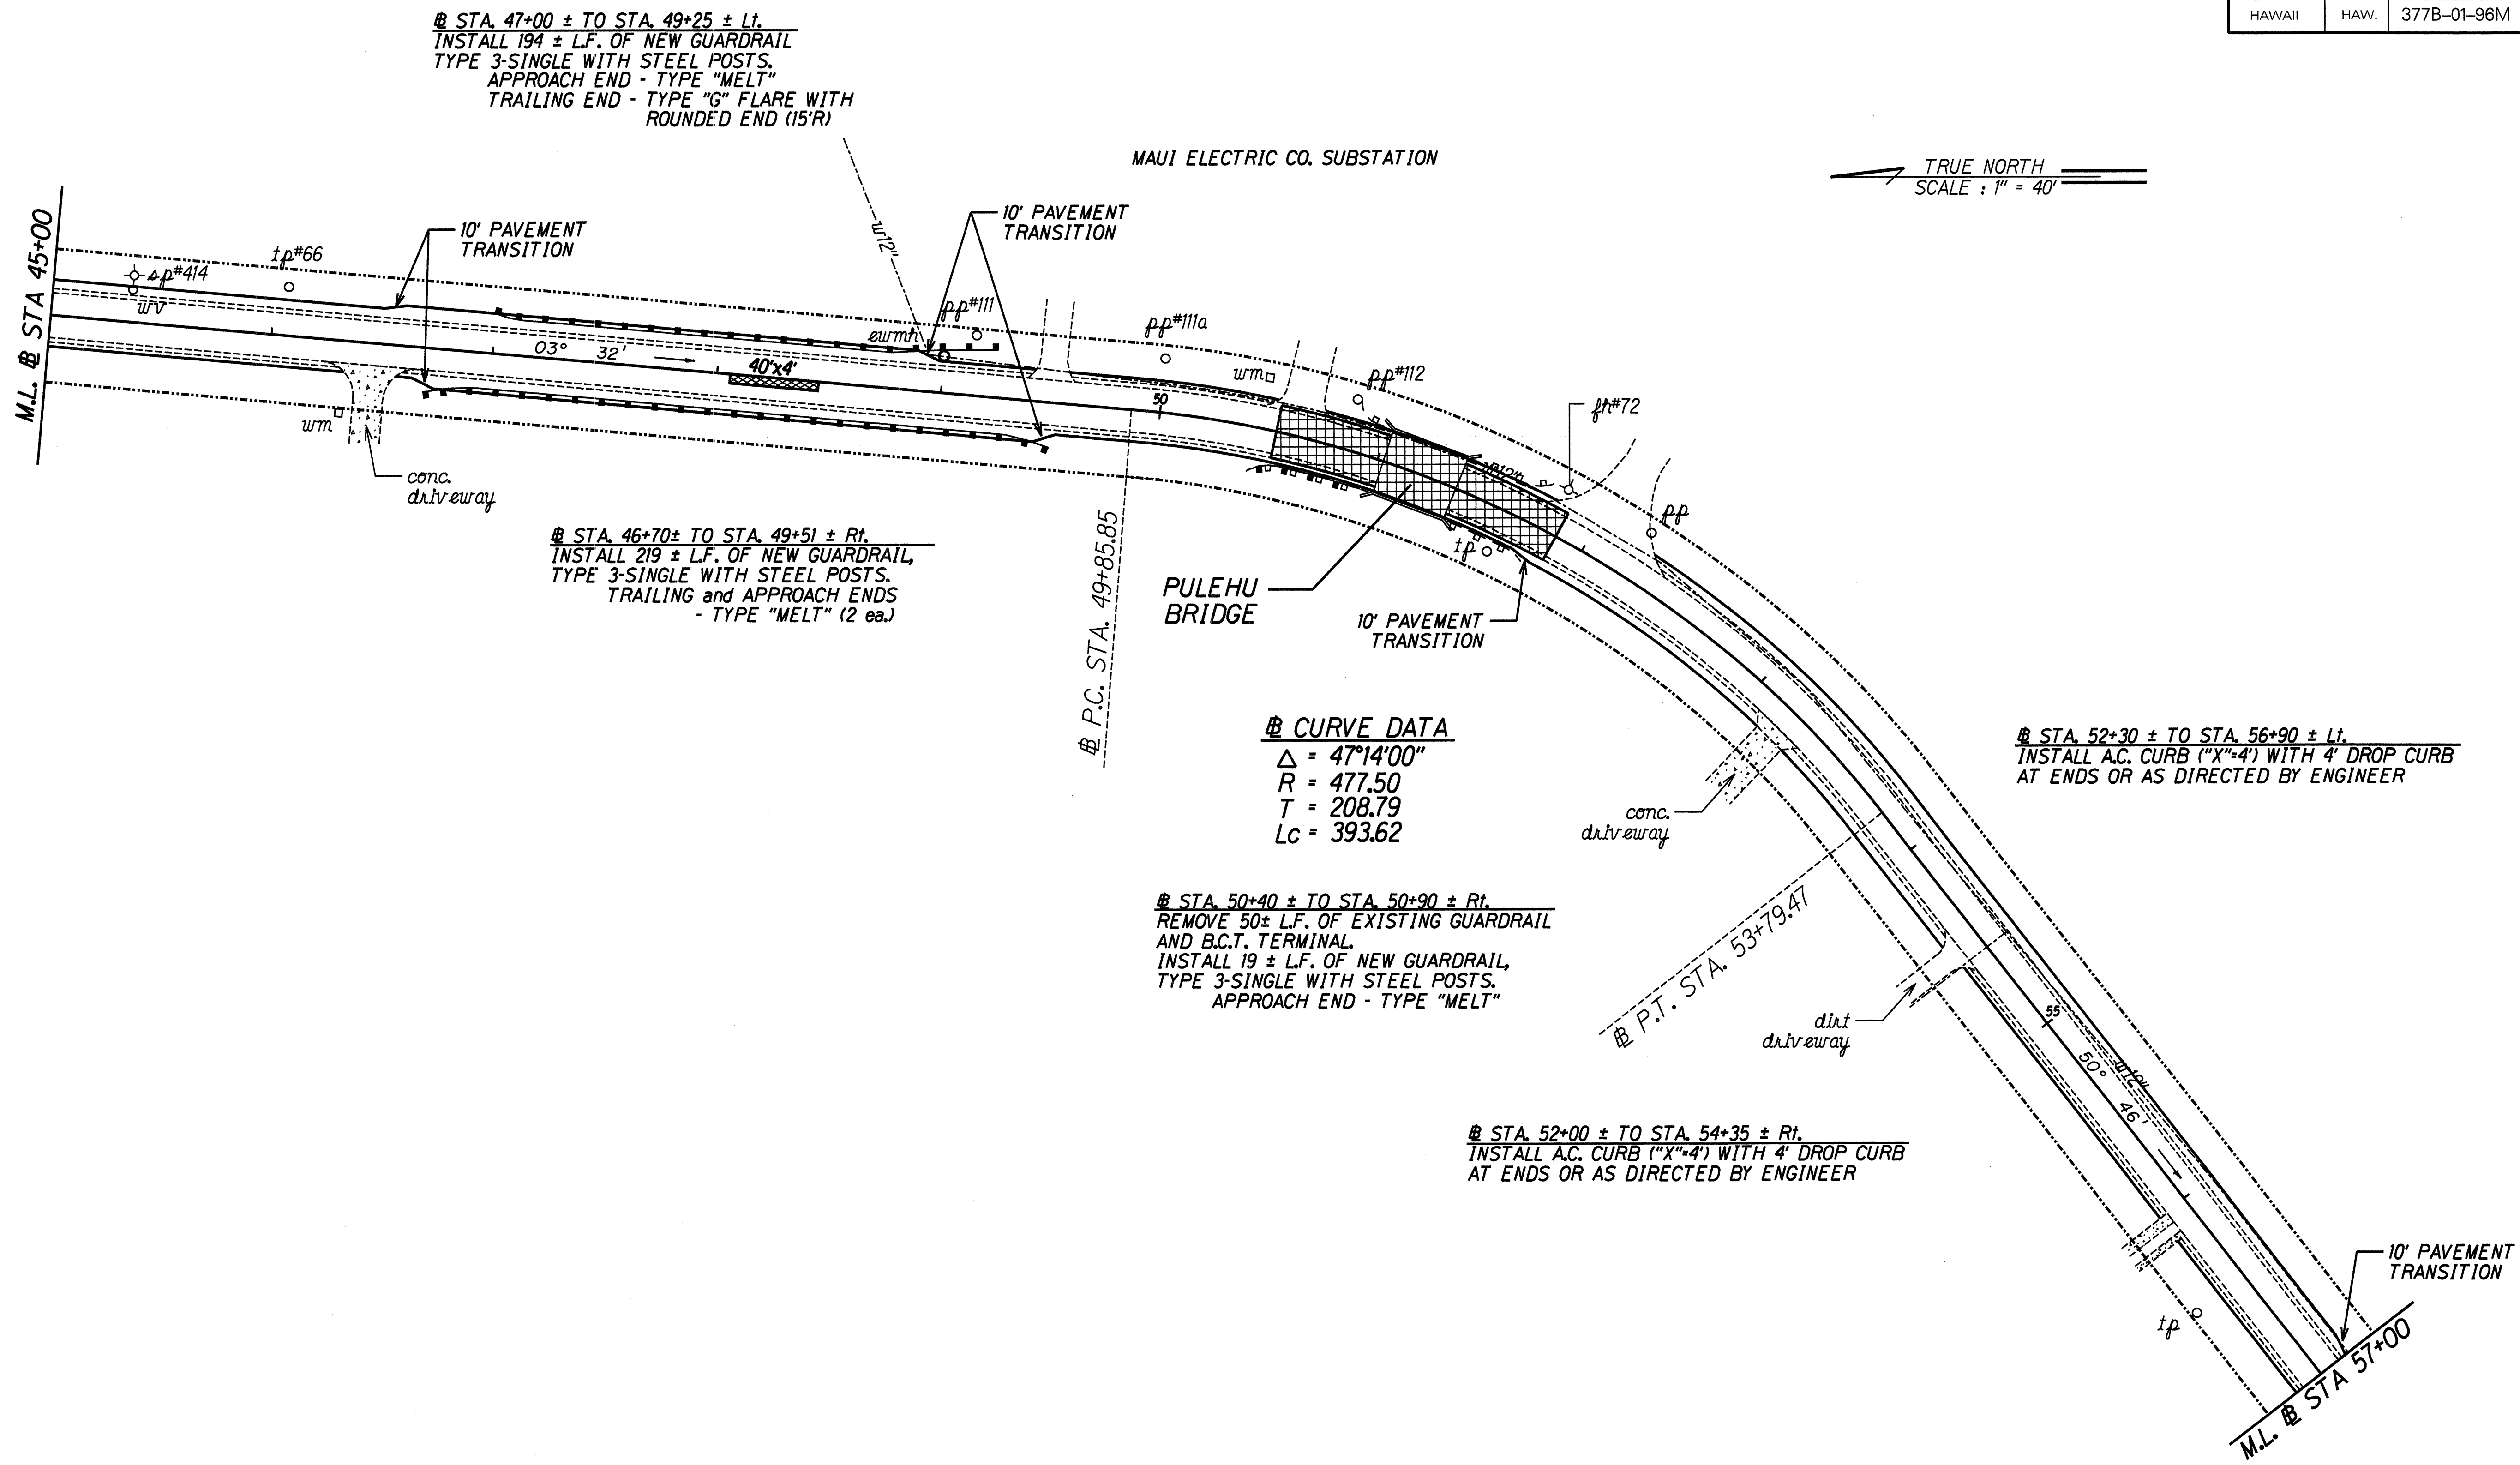



| FED. ROAD DIST. NO. | STATE | PROJ. NO.   | FISCAL YEAR | SHEET NO. | TOTAL SHEETS |
|---------------------|-------|-------------|-------------|-----------|--------------|
| HAWAII              | HAW.  | 377B-01-96M | 1996        | 8         | 28           |



|                   |      |
|-------------------|------|
| SURVEY PLANNED BY | DATE |
| DRAWN BY          |      |
| DESIGNED BY       |      |
| QUANTITIES BY     |      |
| CHECKED BY        |      |

|               |           |
|---------------|-----------|
| ORIGINAL PLAN | NOTE BOOK |
| No.           | No.       |

KIRK T. TANAKA  
LICENSED PROFESSIONAL ENGINEER  
No. 6546-C  
HAWAII, U.S.A.

THIS WORK WAS PREPARED BY  
ME OR UNDER MY SUPERVISION  
*R. T. Tanaka*  
R. T. TANAKA ENGINEERS, INC.  
CIVIL ENGINEERING - LAND SURVEYING


STATE OF HAWAII  
DEPARTMENT OF TRANSPORTATION  
HIGHWAYS DIVISION

**ROADWAY PLAN**  
**KEKAULIKE AVENUE RESURFACING**  
**HALEAKALA CRATER ROAD**  
**TO KULA HIGHWAY**  
**PROJECT NO. 377B-01-96M**

Scale: 1" = 40' Date: APRIL, 1996

SHEET No. 3 OF 8 SHEETS

| FED. ROAD DIST. NO. | STATE | PROJ. NO.   | FISCAL YEAR | SHEET NO. | TOTAL SHEETS |
|---------------------|-------|-------------|-------------|-----------|--------------|
| HAWAII              | HAW.  | 377B-01-96M | 1996        | 9         | 28           |

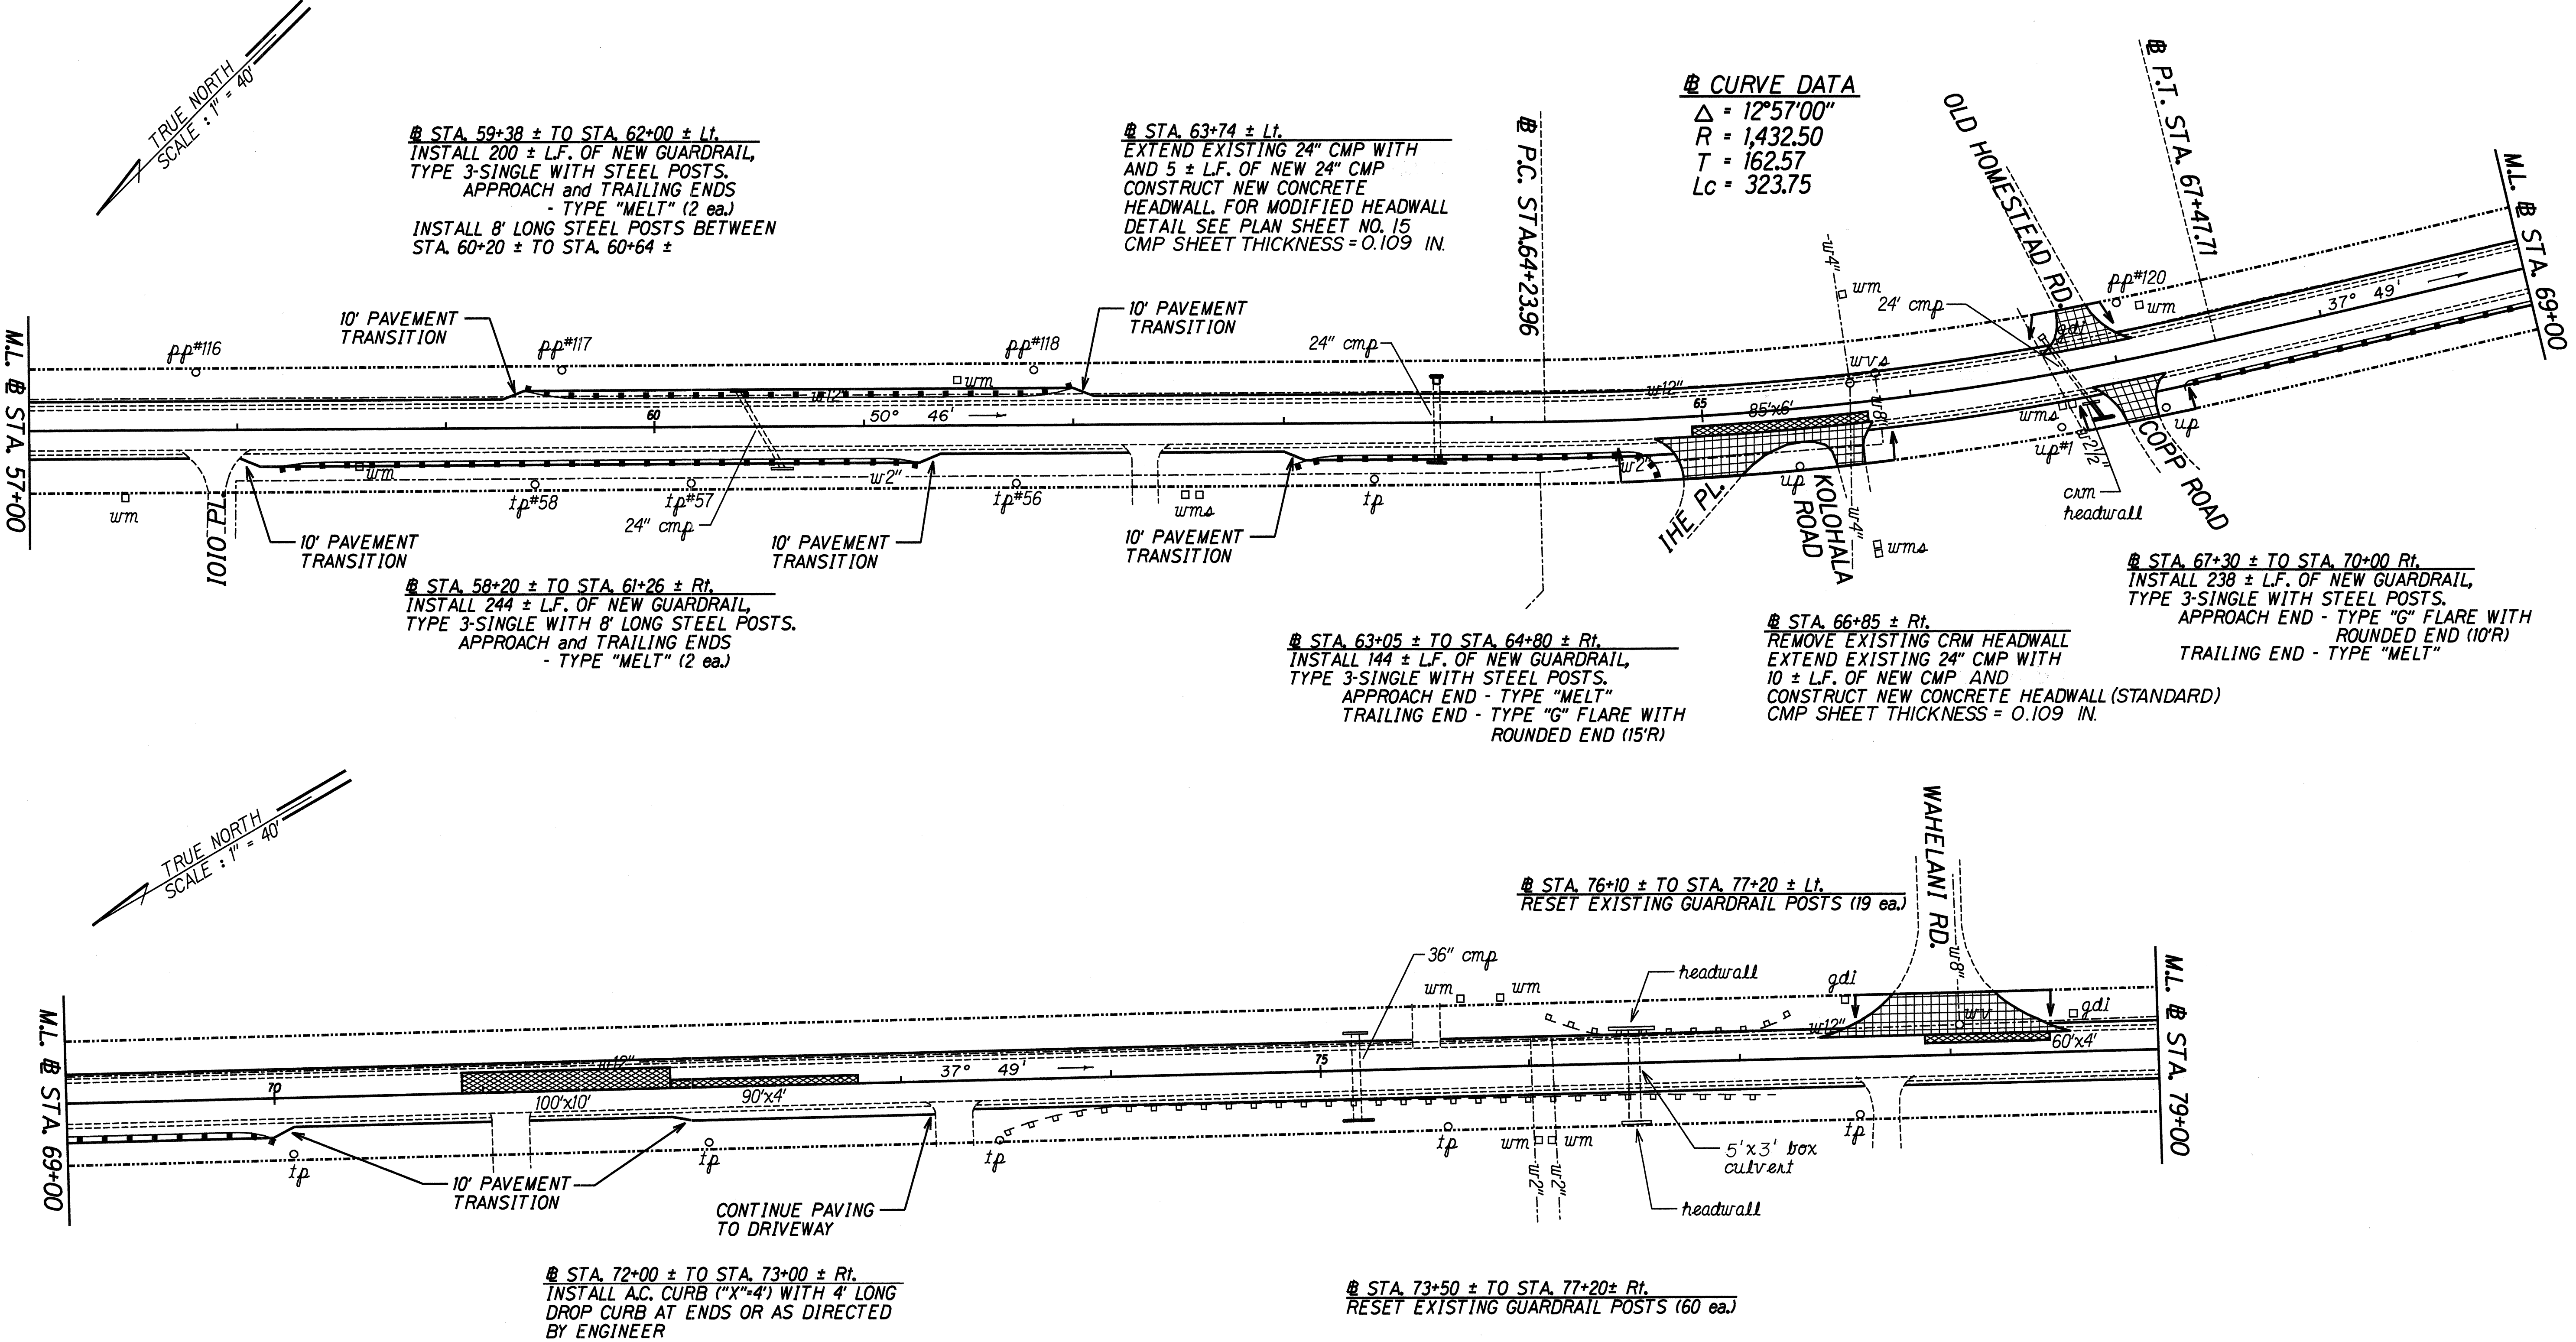

|             |       |
|-------------|-------|
| DATE        | _____ |
| DESIGNED BY | _____ |
| CHECKED BY  | _____ |
| NOTED BY    | _____ |
| PLAN        | _____ |
| BOOK        | _____ |
| N.          | _____ |

KIRK T. TANAKA  
 LICENSED PROFESSIONAL ENGINEER  
 No. 8848-C  
 HAWAII, U.S.A.

THIS WORK WAS PREPARED BY ME OR UNDER MY SUPERVISION  
*K. J. Tanaka*  
 R. T. TANAKA ENGINEERS, INC.  
 CIVIL ENGINEERING - LAND SURVEYING

STATE OF HAWAII  
 DEPARTMENT OF TRANSPORTATION  
 HIGHWAYS DIVISION

**ROADWAY PLAN**

**KEKAULIKE AVENUE RESURFACING  
 HALEAKALA CRATER ROAD  
 TO KULA HIGHWAY**

**PROJECT NO. 377B-01-96M**


Scale: 1" = 40' Date: APRIL, 1996

SHEET No. 4 OF 8 SHEETS






| FED. ROAD DIST. NO. | STATE | PROJ. NO.   | FISCAL YEAR | SHEET NO. | TOTAL SHEETS |
|---------------------|-------|-------------|-------------|-----------|--------------|
| HAWAII              | HAW.  | 377B-01-96M | 1996        | 12        | 28           |

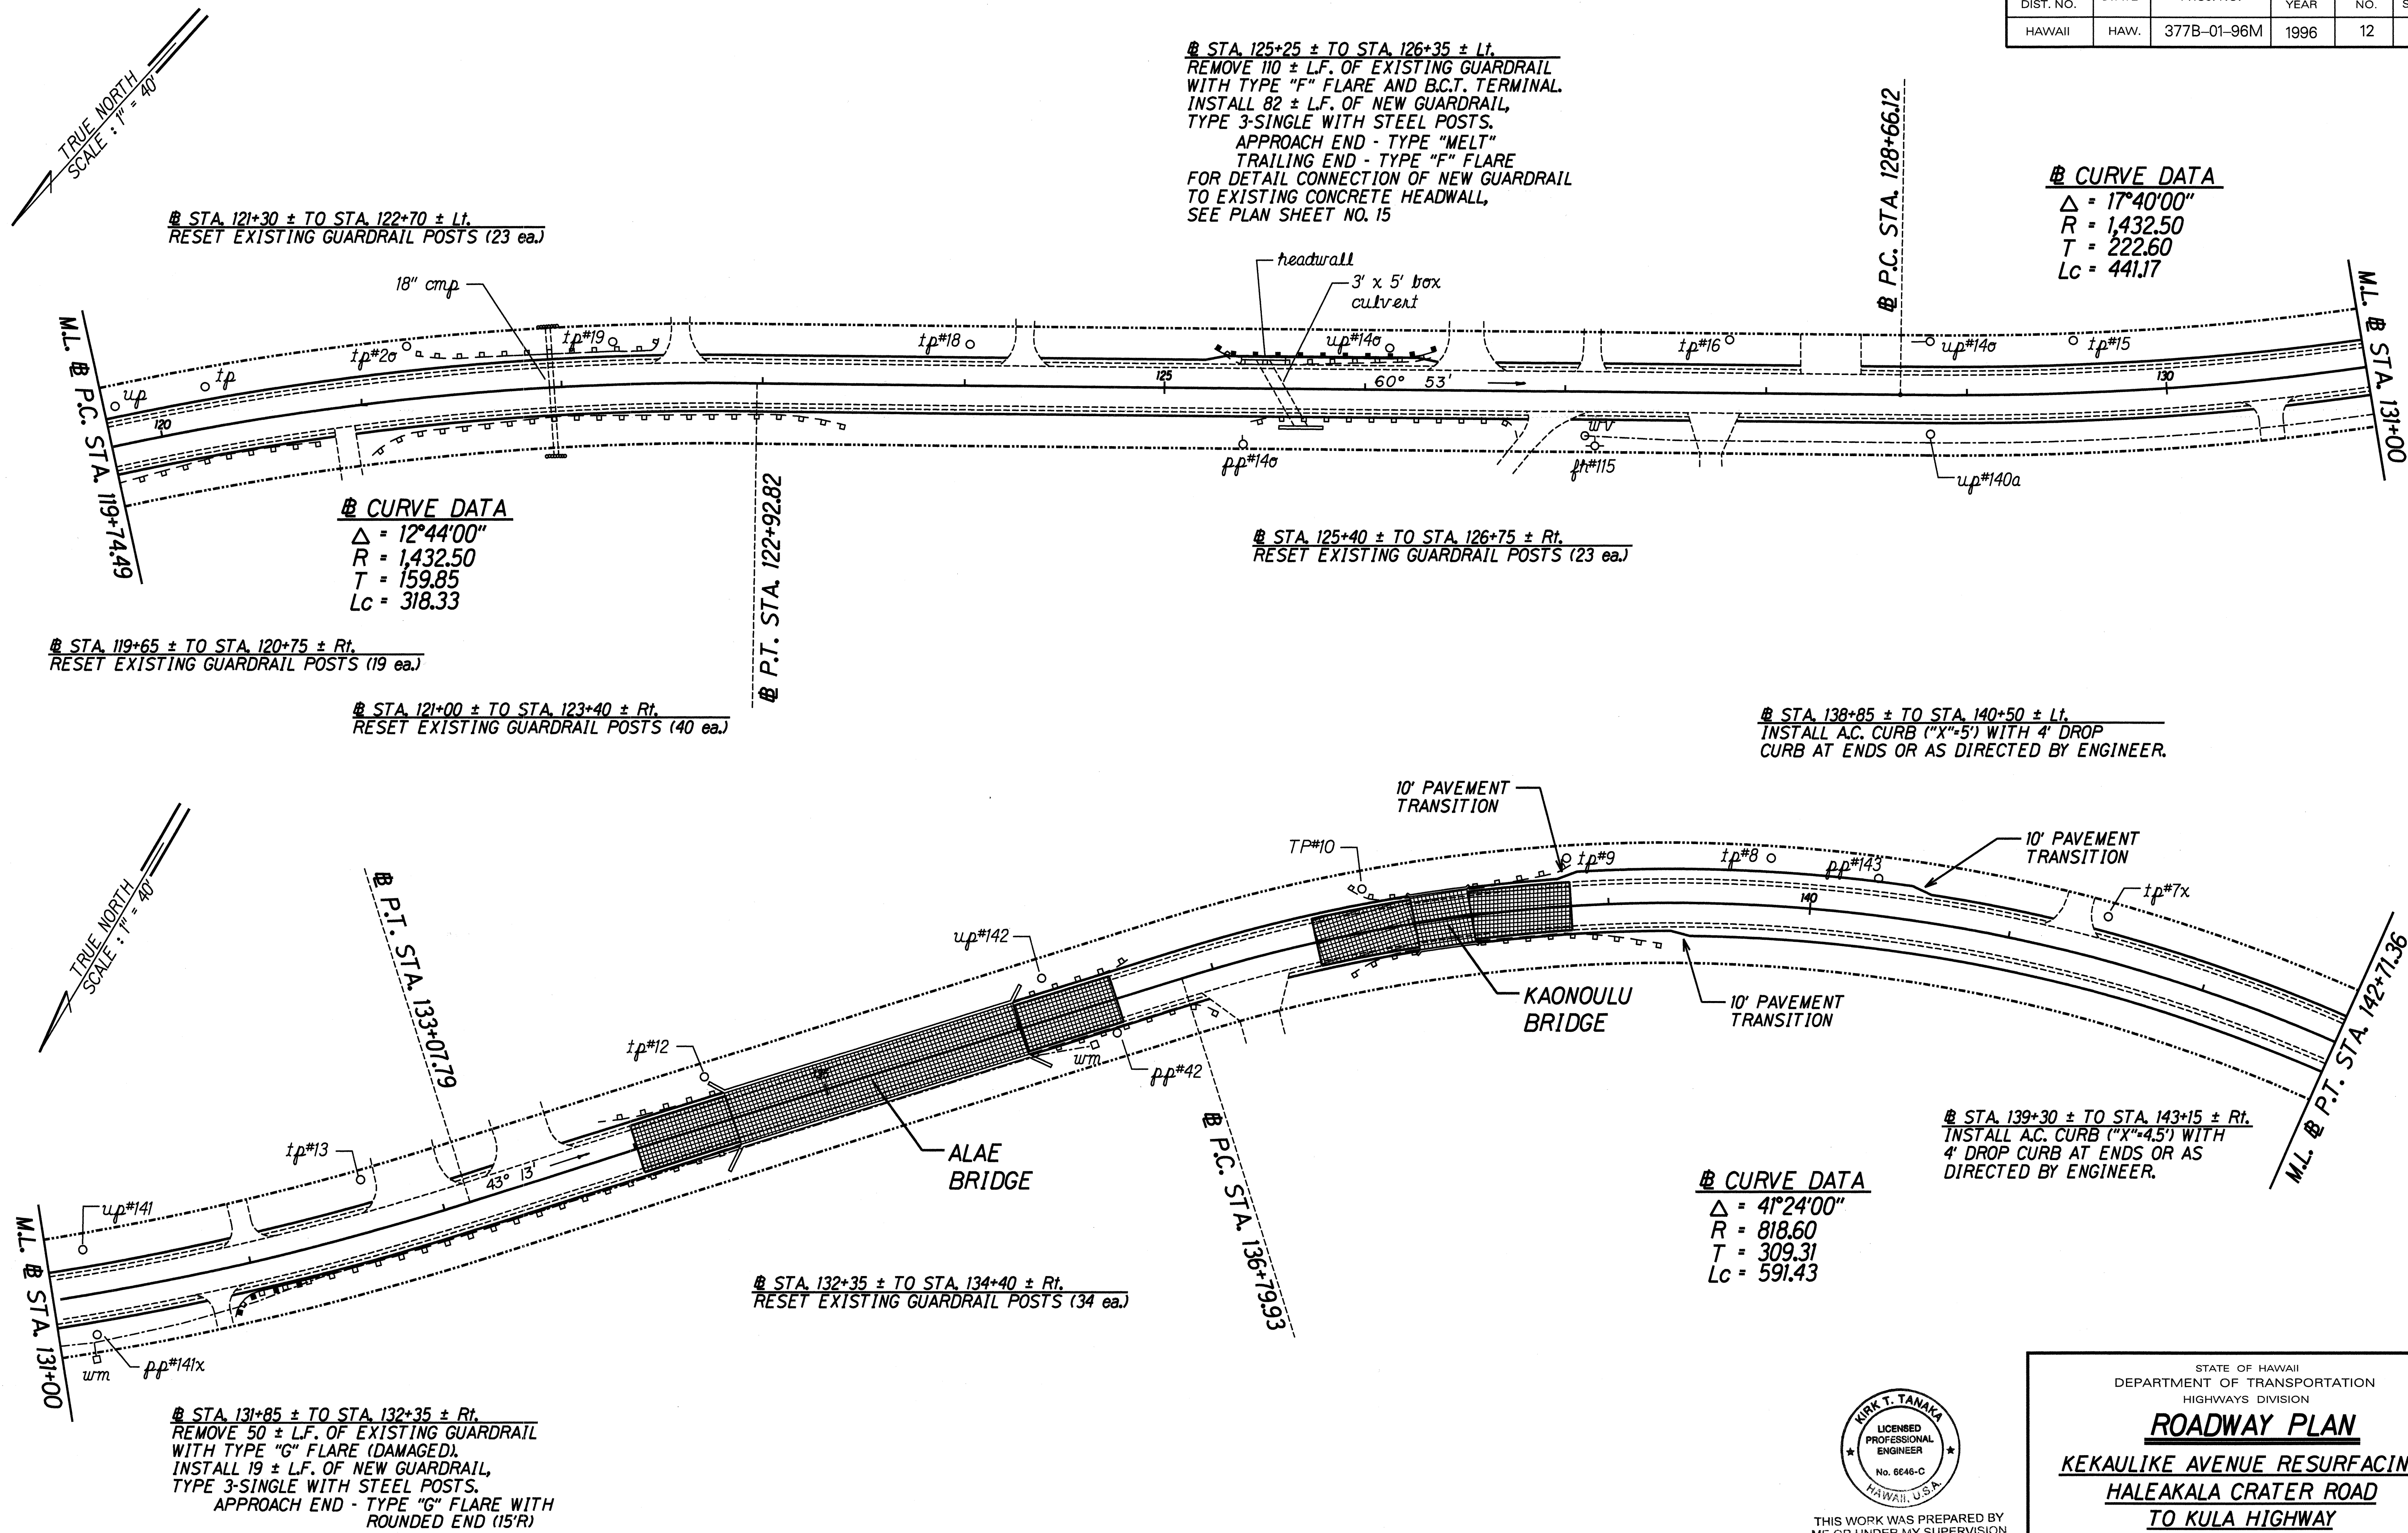

|                   |       |
|-------------------|-------|
| DATE              | _____ |
| SURVEY PLOTTED BY | _____ |
| DRAWN BY          | _____ |
| DESIGNED BY       | _____ |
| CHECKED BY        | _____ |
| ORIGINAL PLAN     | _____ |
| NOTE BOOK         | _____ |
| NO.               | _____ |

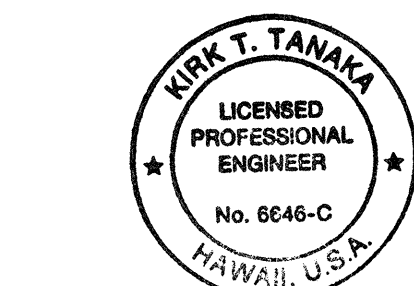

THIS WORK WAS PREPARED BY ME OR UNDER MY SUPERVISION

*K. T. Tanaka*


R. T. TANAKA ENGINEERS, INC.  
CIVIL ENGINEERING — LAND SURVEYING

STATE OF HAWAII  
DEPARTMENT OF TRANSPORTATION  
HIGHWAYS DIVISION

**ROADWAY PLAN**  
KEKAULIKE AVENUE RESURFACING  
HALEAKALA CRATER ROAD  
TO KULA HIGHWAY  
PROJECT NO. 377B-01-96M  
Scale: 1" = 40'

Date: APRIL, 1996  
SHEET No. 7 OF 8 SHEETS

| FED. ROAD DIST. NO. | STATE | PROJ. NO.   | FISCAL YEAR | SHEET NO. | TOTAL SHEETS |
|---------------------|-------|-------------|-------------|-----------|--------------|
| HAWAII              | HAW.  | 377B-01-96M | 1996        | 13        | 28           |

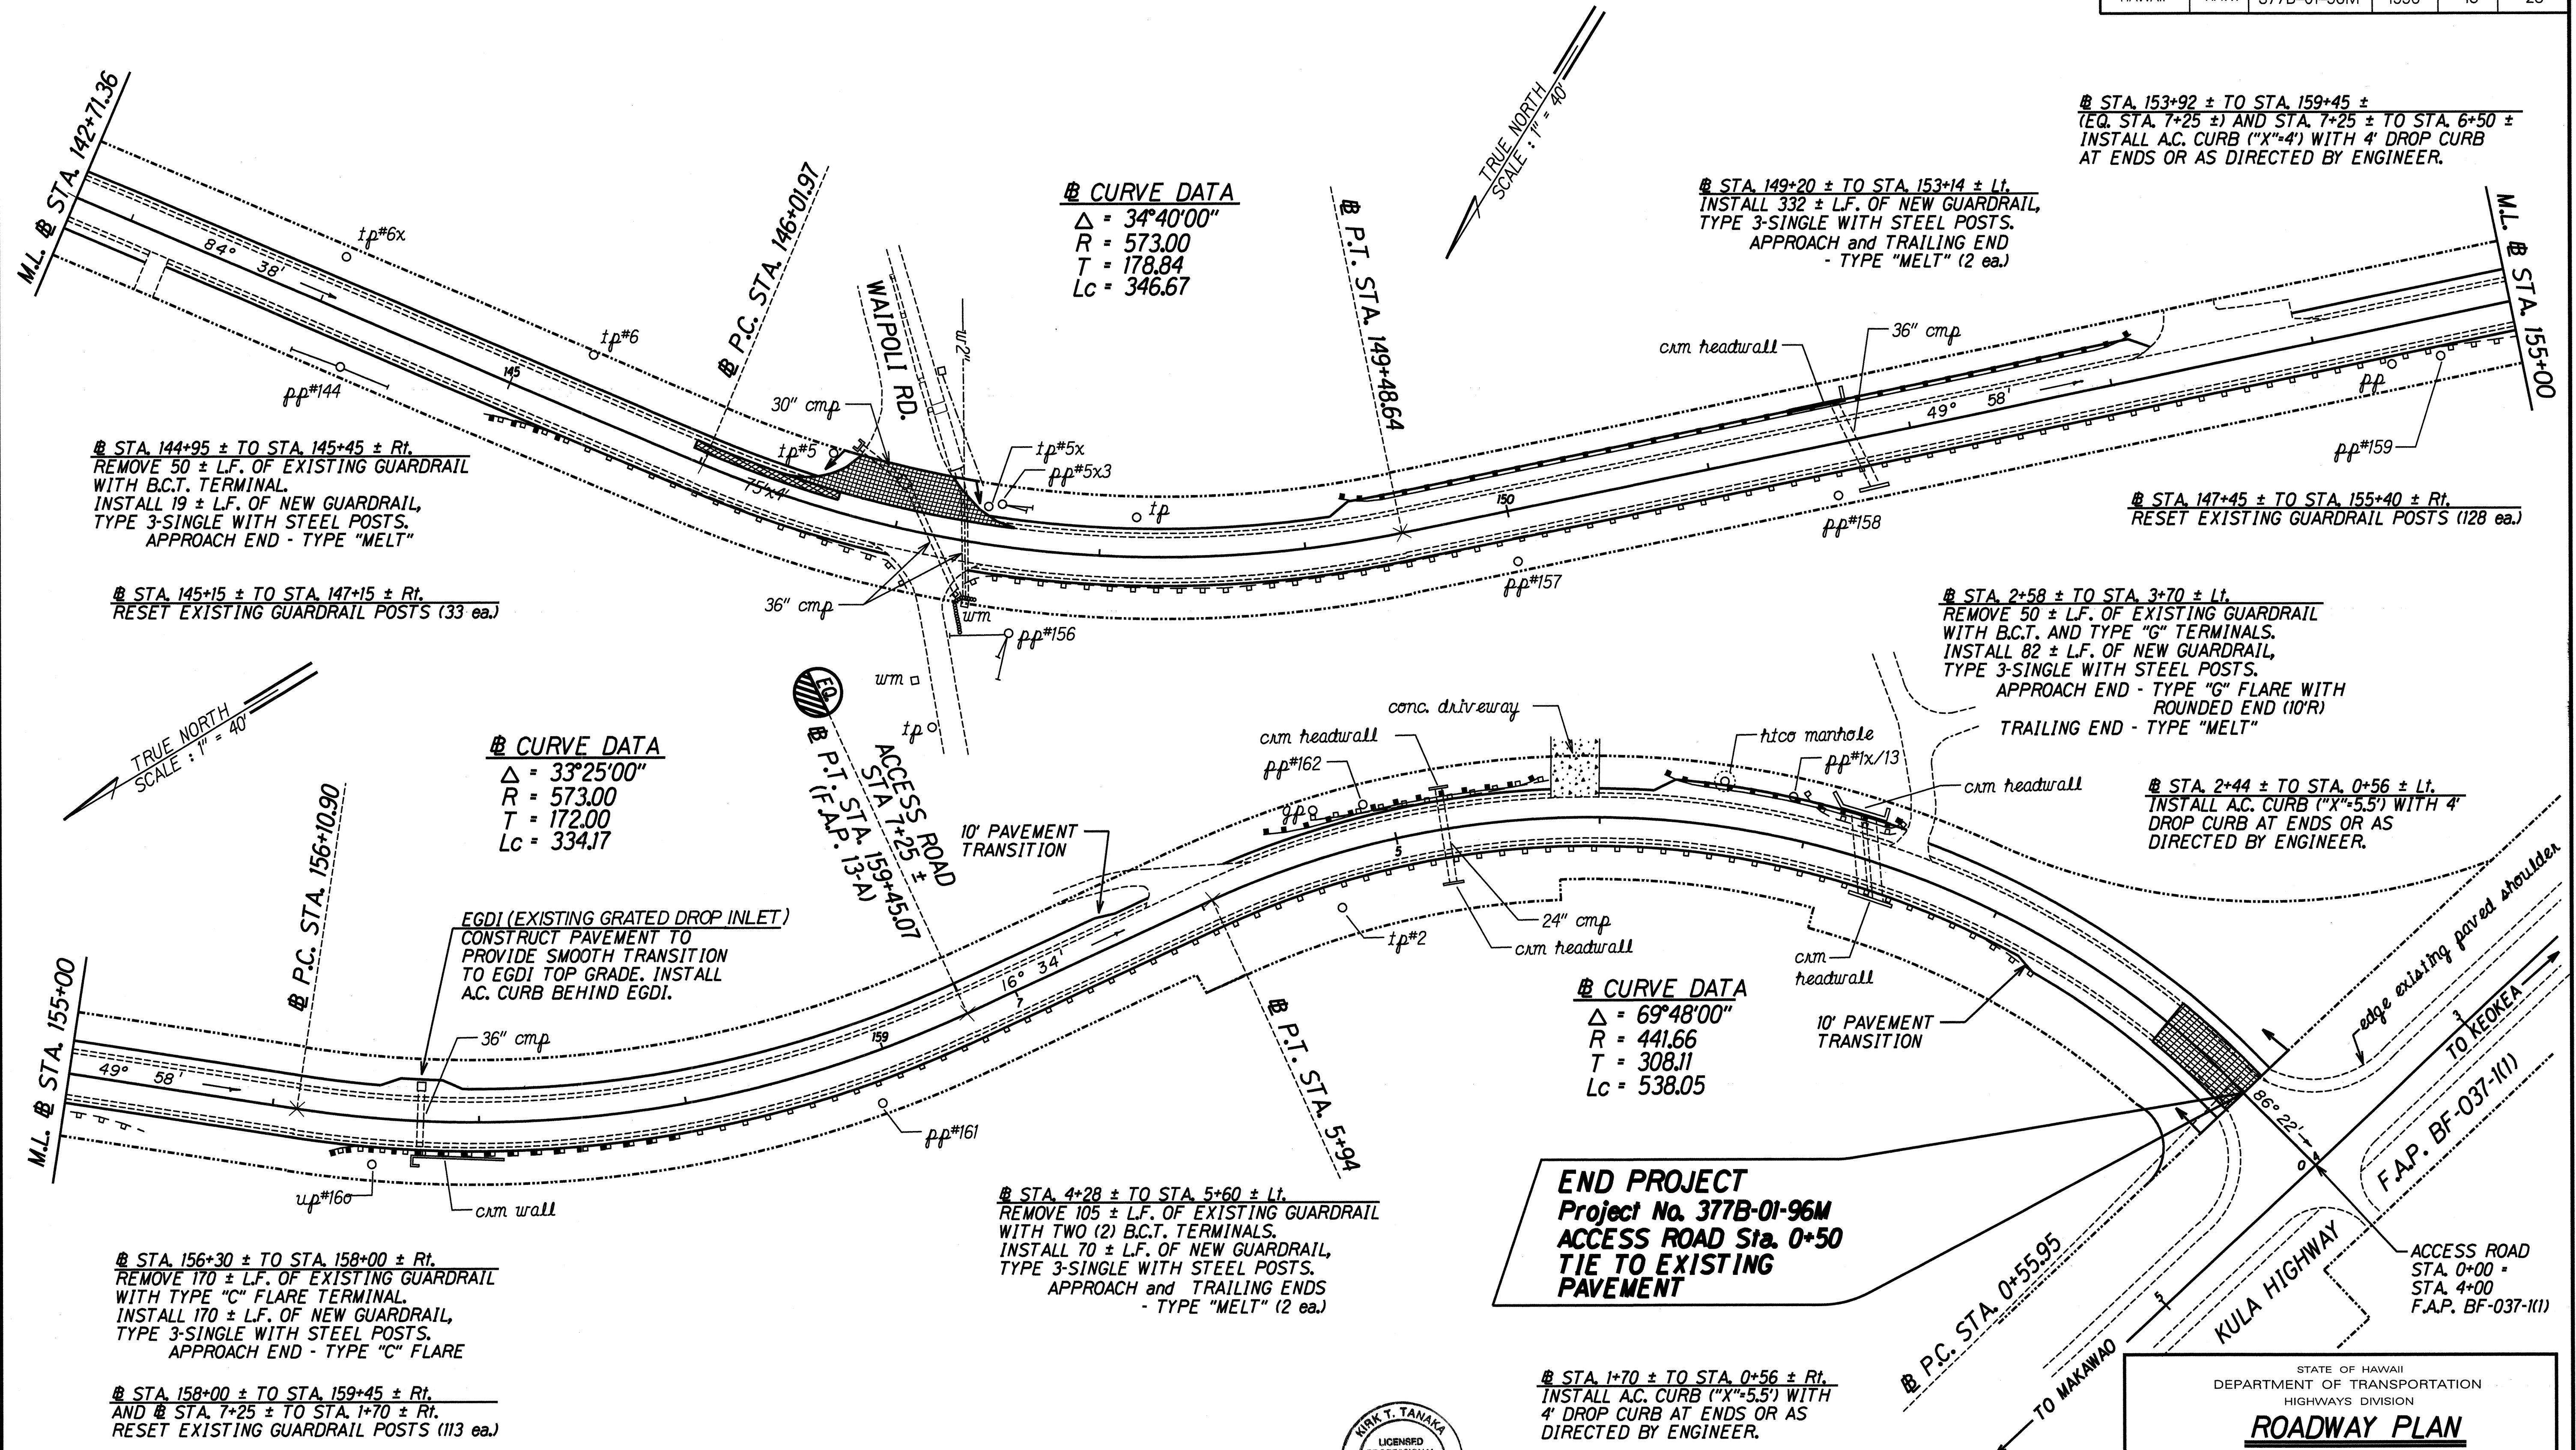

|                   |      |
|-------------------|------|
| SURVEY PLATTED BY | DATE |
| DRAWN BY          |      |
| CHECKED BY        |      |
| NOTED BY          |      |
| DATE              |      |

THIS WORK WAS PREPARED BY ME OR UNDER MY SUPERVISION  
*Kirk T. Tanaka*  
**R. T. TANAKA ENGINEERS, INC.**  
 CIVIL ENGINEERING - LAND SURVEYING

STATE OF HAWAII  
 DEPARTMENT OF TRANSPORTATION  
 HIGHWAYS DIVISION  
**ROADWAY PLAN**  
**KEKAULIKE AVENUE RESURFACING**  
**HALEAKALA CRATER ROAD**  
**TO KULA HIGHWAY**  
**PROJECT NO. 377B-01-96M**  
 Scale: 1" = 40' Date: APRIL, 1996  
 SHEET No. 8 OF 8 SHEETS