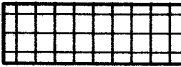

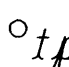

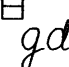





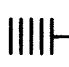




FED. ROAD DIST. NO.	STATE	FED. AID PROJ. NO.	FISCAL YEAR	SHEET NO.	TOTAL SHEETS
HAWAII	HAW.	STP-0378(2)	2011	3	10

GENERAL NOTES

1. This project occurs along Haleakala Crater Road (Route 378) at four (4) spot locations identified as milepost 3.00, 4.00, 4.37, and 7.00. The scope of work consists of some sawcutting & removal of pavement, excavating & embankment, placing base & fill material, asphalt paving, and installing pavement markings.
2. The Contractor's attention is directed to the following Sections of the Special Provisions: Subsection 107.02 - Permits and Licenses; Subsection 107.06 - Contractor Duty Regarding Public Convenience; Subsection 104.11 - Utilities and Services; and Section 645 - Work Zone Traffic Control.
3. The Contractor is reminded of the requirements of Subsection 105.16 - Subcontracts, which requires him to perform work amounting to not less than 30 percent of the total contract cost less deductible items. Noncompliance with this subsection maybe grounds for rejection of bid.
4. At the end of each day's work, the Contractor shall remove all equipment and other obstructions to permit free and safe passage of public traffic.
5. The existence and location of underground utilities, manholes, monuments and structures as shown on the plans are from the latest available data but the accuracy is not guaranteed. The encountering of other obstacles during the course of work is possible. The Contractor shall be held liable for any damages incurred to the existing facilities and/or improvements as a result of his operations.
6. The Contractor shall notify the Engineer in writing, two (2) weeks prior to starting construction.
7. The Contractor shall remove and dispose of all existing raised pavement markers and traffic tapes prior to the overlaying of Asphalt Concrete. This work shall be considered incidental to Hot Mix Asphalt (HMA) Pavement, Mix No. IV and will not be paid for separately.
8. The Contractor shall verify available roadway width to determine the accuracy of the designed "Typical Section". Any discrepancies shall be brought up to the Engineer for direction.
9. No material or equipment shall be stockpiled or otherwise stored within highway right-of-way except at locations designated in writing and approved by the Engineer.
10. After the project is completed, the Contractor shall restore grades and groundcover within the project limits to a condition equal or better than existing condition prior to construction.
11. All excess materials not needed for this project shall become the property of the Contractor. If disposed of, it shall be in accordance with the Environmental Protection Agency's policies and guidelines. This work shall be considered incidental to various contract items and will not be paid for separately.

LEGEND

-  Shoulder Paving Area
-  Grading Limits
-  Existing Telephone Pole
-  New or Reconstructed Grated Drop Inlet
-  Existing Grated Drop Inlet
-  Existing Traffic Sign
-  New Traffic Sign
-  Existing Guardrail
-  New Guardrail
-  RM-3
-  RM-4
-  RM-5
-  Type II Object Marker

ORIGINAL PLAN	SURVEY PLOTTED BY	DATE
NOTE BOOK	DRAWN BY	7/11
XX	DESIGNED BY	
N. N. N. N.	QUANTITIES BY	
	CHECKED BY	

STATE OF HAWAII
DEPARTMENT OF TRANSPORTATION
HIGHWAYS DIVISION

GENERAL NOTES & LEGEND

HALEAKALA CRATER ROAD
Bicycle Pullout Areas
Federal-Aid Project No. STP-0378(2)

Date: July, 2011

SHEET No. 1 OF 1 SHEETS