


FED. ROAD DIST. NO.	STATE	FED. AID PROJ. NO.	FISCAL YEAR	SHEET NO.	TOTAL SHEETS
HAWAII	HAW.	STP-0378(2)	2011	7	10

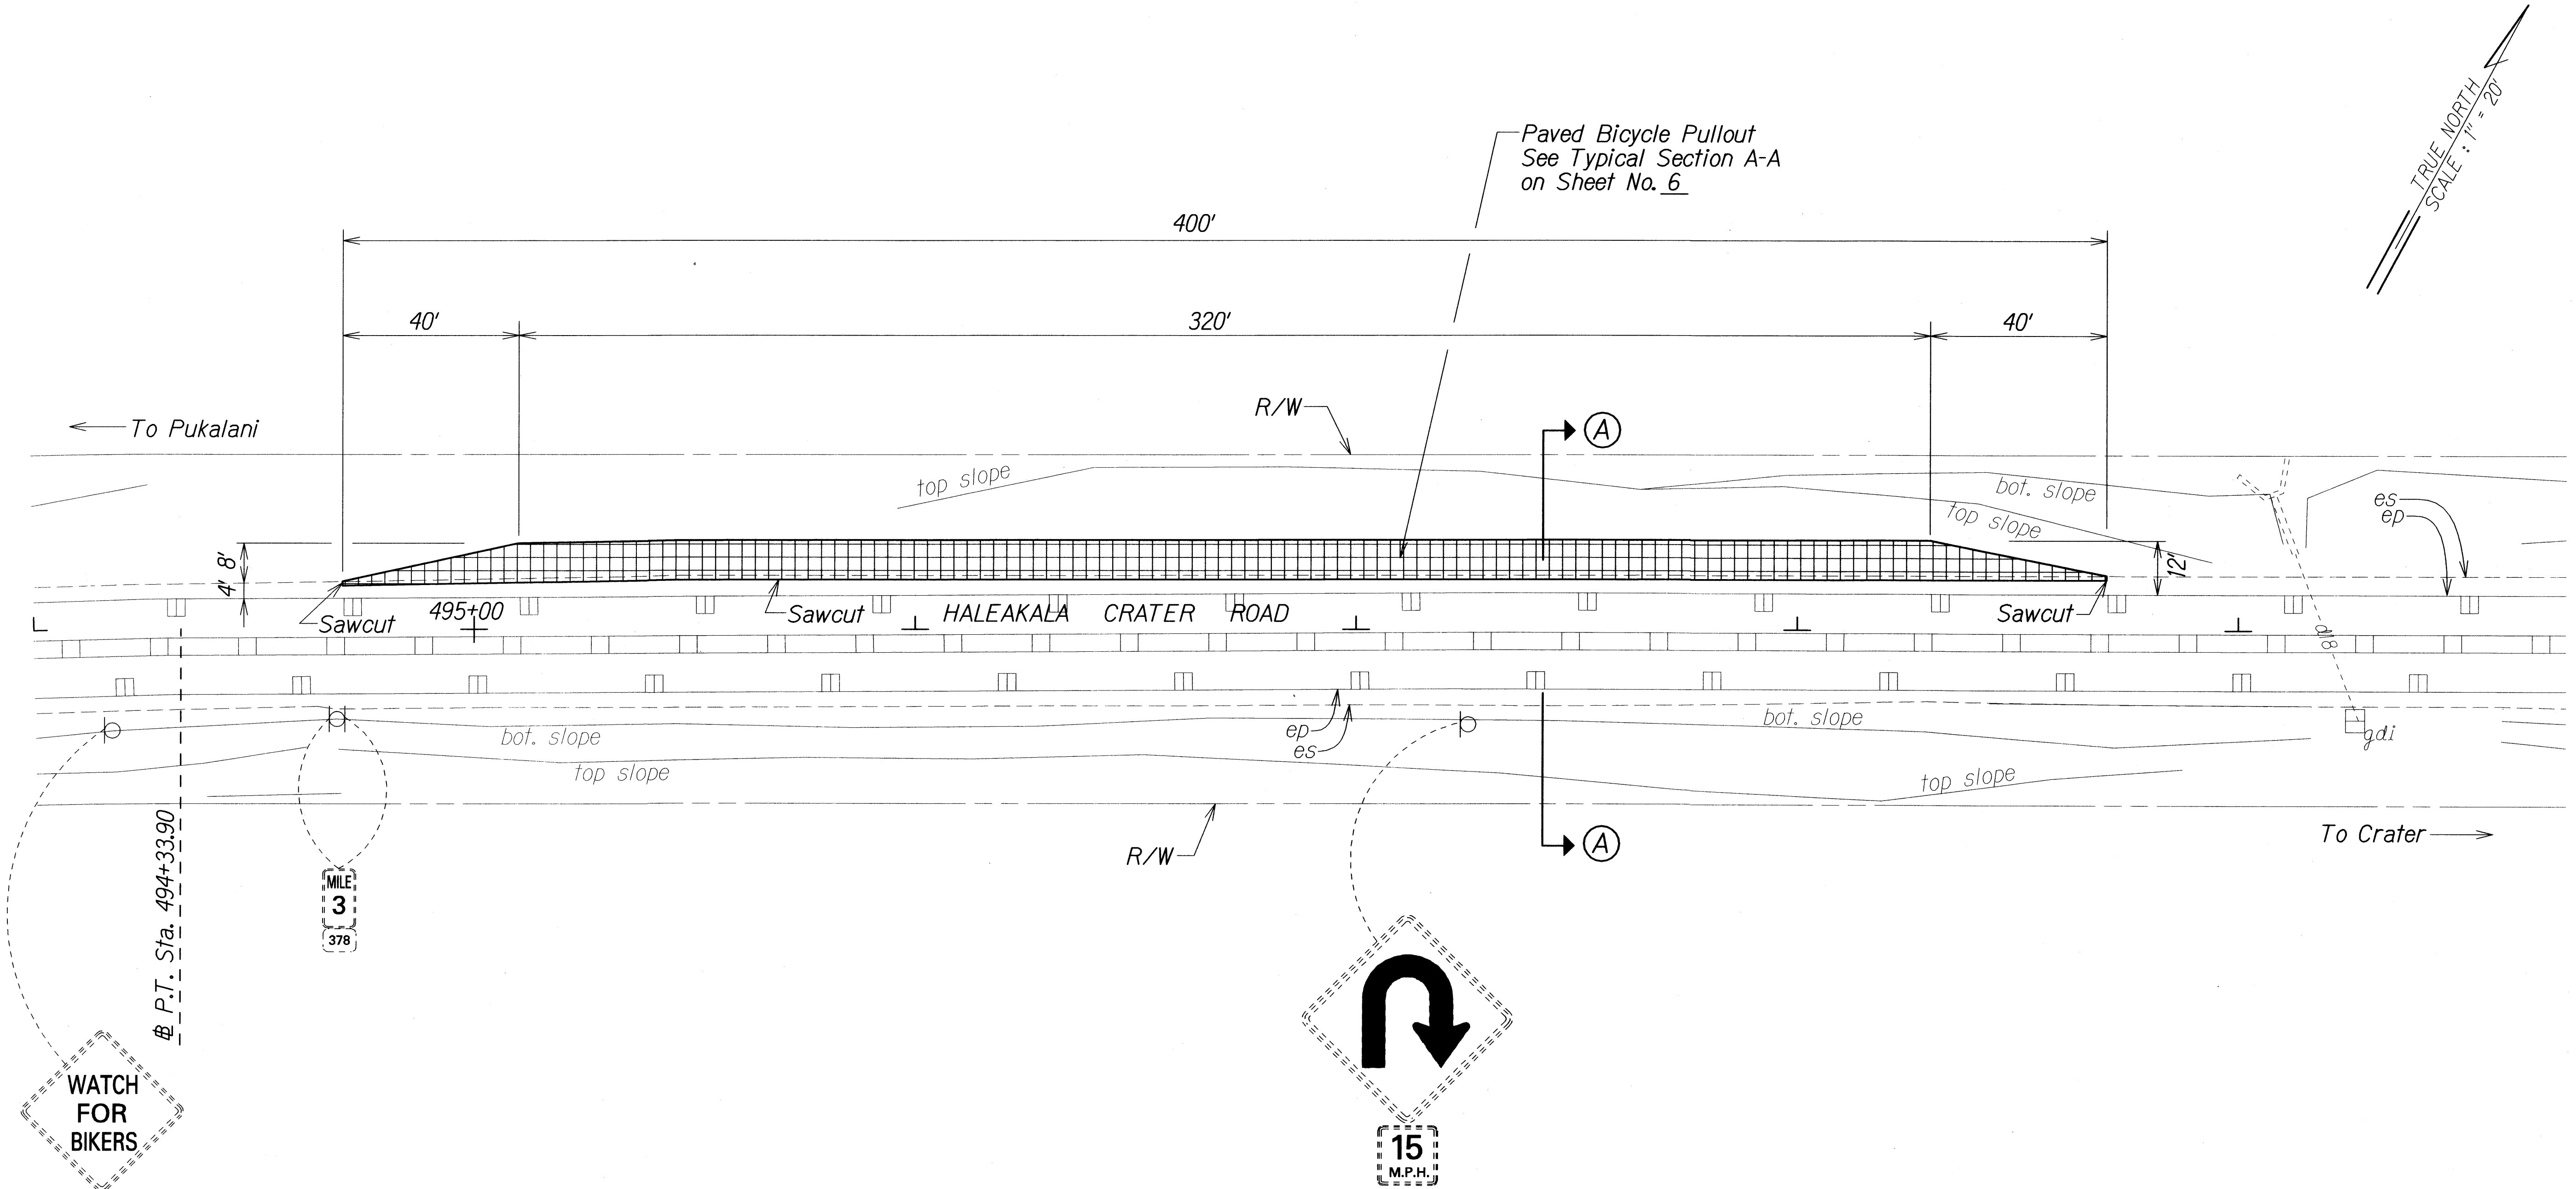

ORIGINAL PLAN	SURVEY PLOTTED BY	DATE
NOTE BOOK	DRAWN BY	
	DESIGNED BY	
	QUANTITIES BY	
	CHECKED BY	


STATE OF HAWAII
DEPARTMENT OF TRANSPORTATION
HIGHWAYS DIVISION

WORK AREA NO. 1
HALEAKALA CRATER ROAD
Bicycle Pullout Areas
Federal-Aid Project No STP-0378(2)

Scale: 1" = 20'
Date: July, 2011

SHEET No. 1 OF 4 SHEETS

FED. ROAD DIST. NO.	STATE	FED. AID PROJ. NO.	FISCAL YEAR	SHEET NO.	TOTAL SHEETS
HAWAII	HAW.	STP-0378(2)	2011	8	10

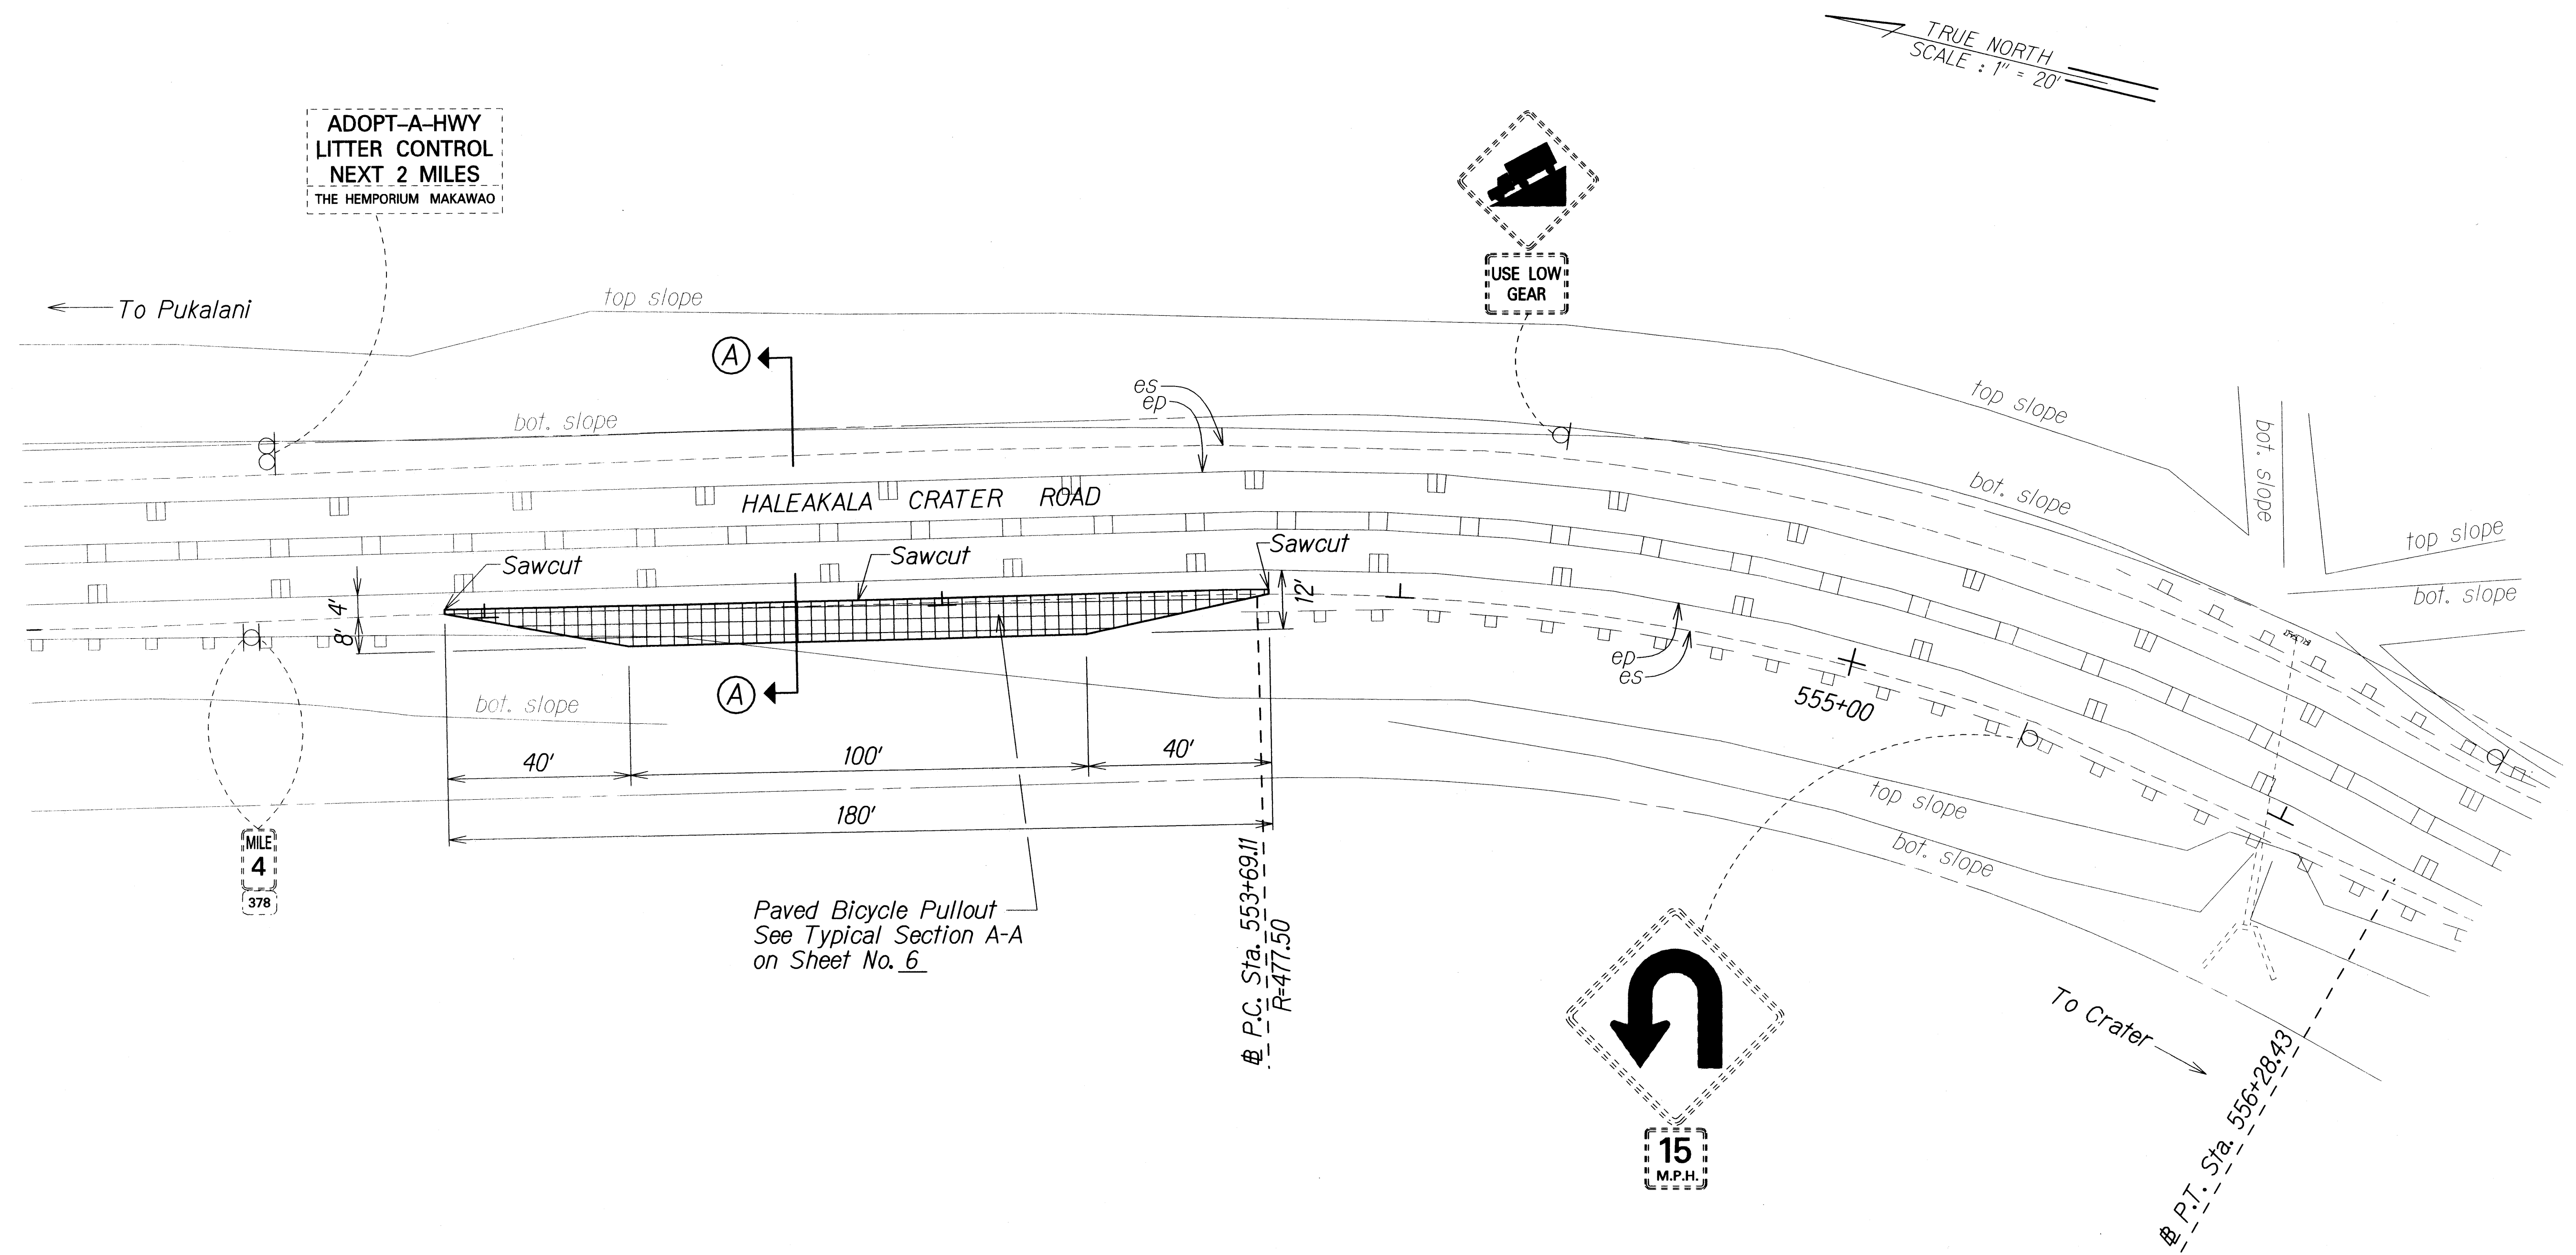

ORIGINAL PLAN	SURVEY PLOTTED BY	DATE
NOTE BOOK	DRAWN BY	
QUANTITIES BY	DESIGNED BY	
CHECKED BY	IN CHARGE	

STATE OF HAWAII
DEPARTMENT OF TRANSPORTATION
HIGHWAYS DIVISION

WORK AREA NO. 2

HALEAKALA CRATER ROAD


Bicycle Pullout Areas

Federal-Aid Project No STP-0378(2)

Scale: 1" = 20' Date: July, 2011

SHEET No. 2 OF 4 SHEETS

FED. ROAD DIST. NO.	STATE	FED. AID PROJ. NO.	FISCAL YEAR	SHEET NO.	TOTAL SHEETS
HAWAII	HAW.	STP-0378(2)	2011	9	10

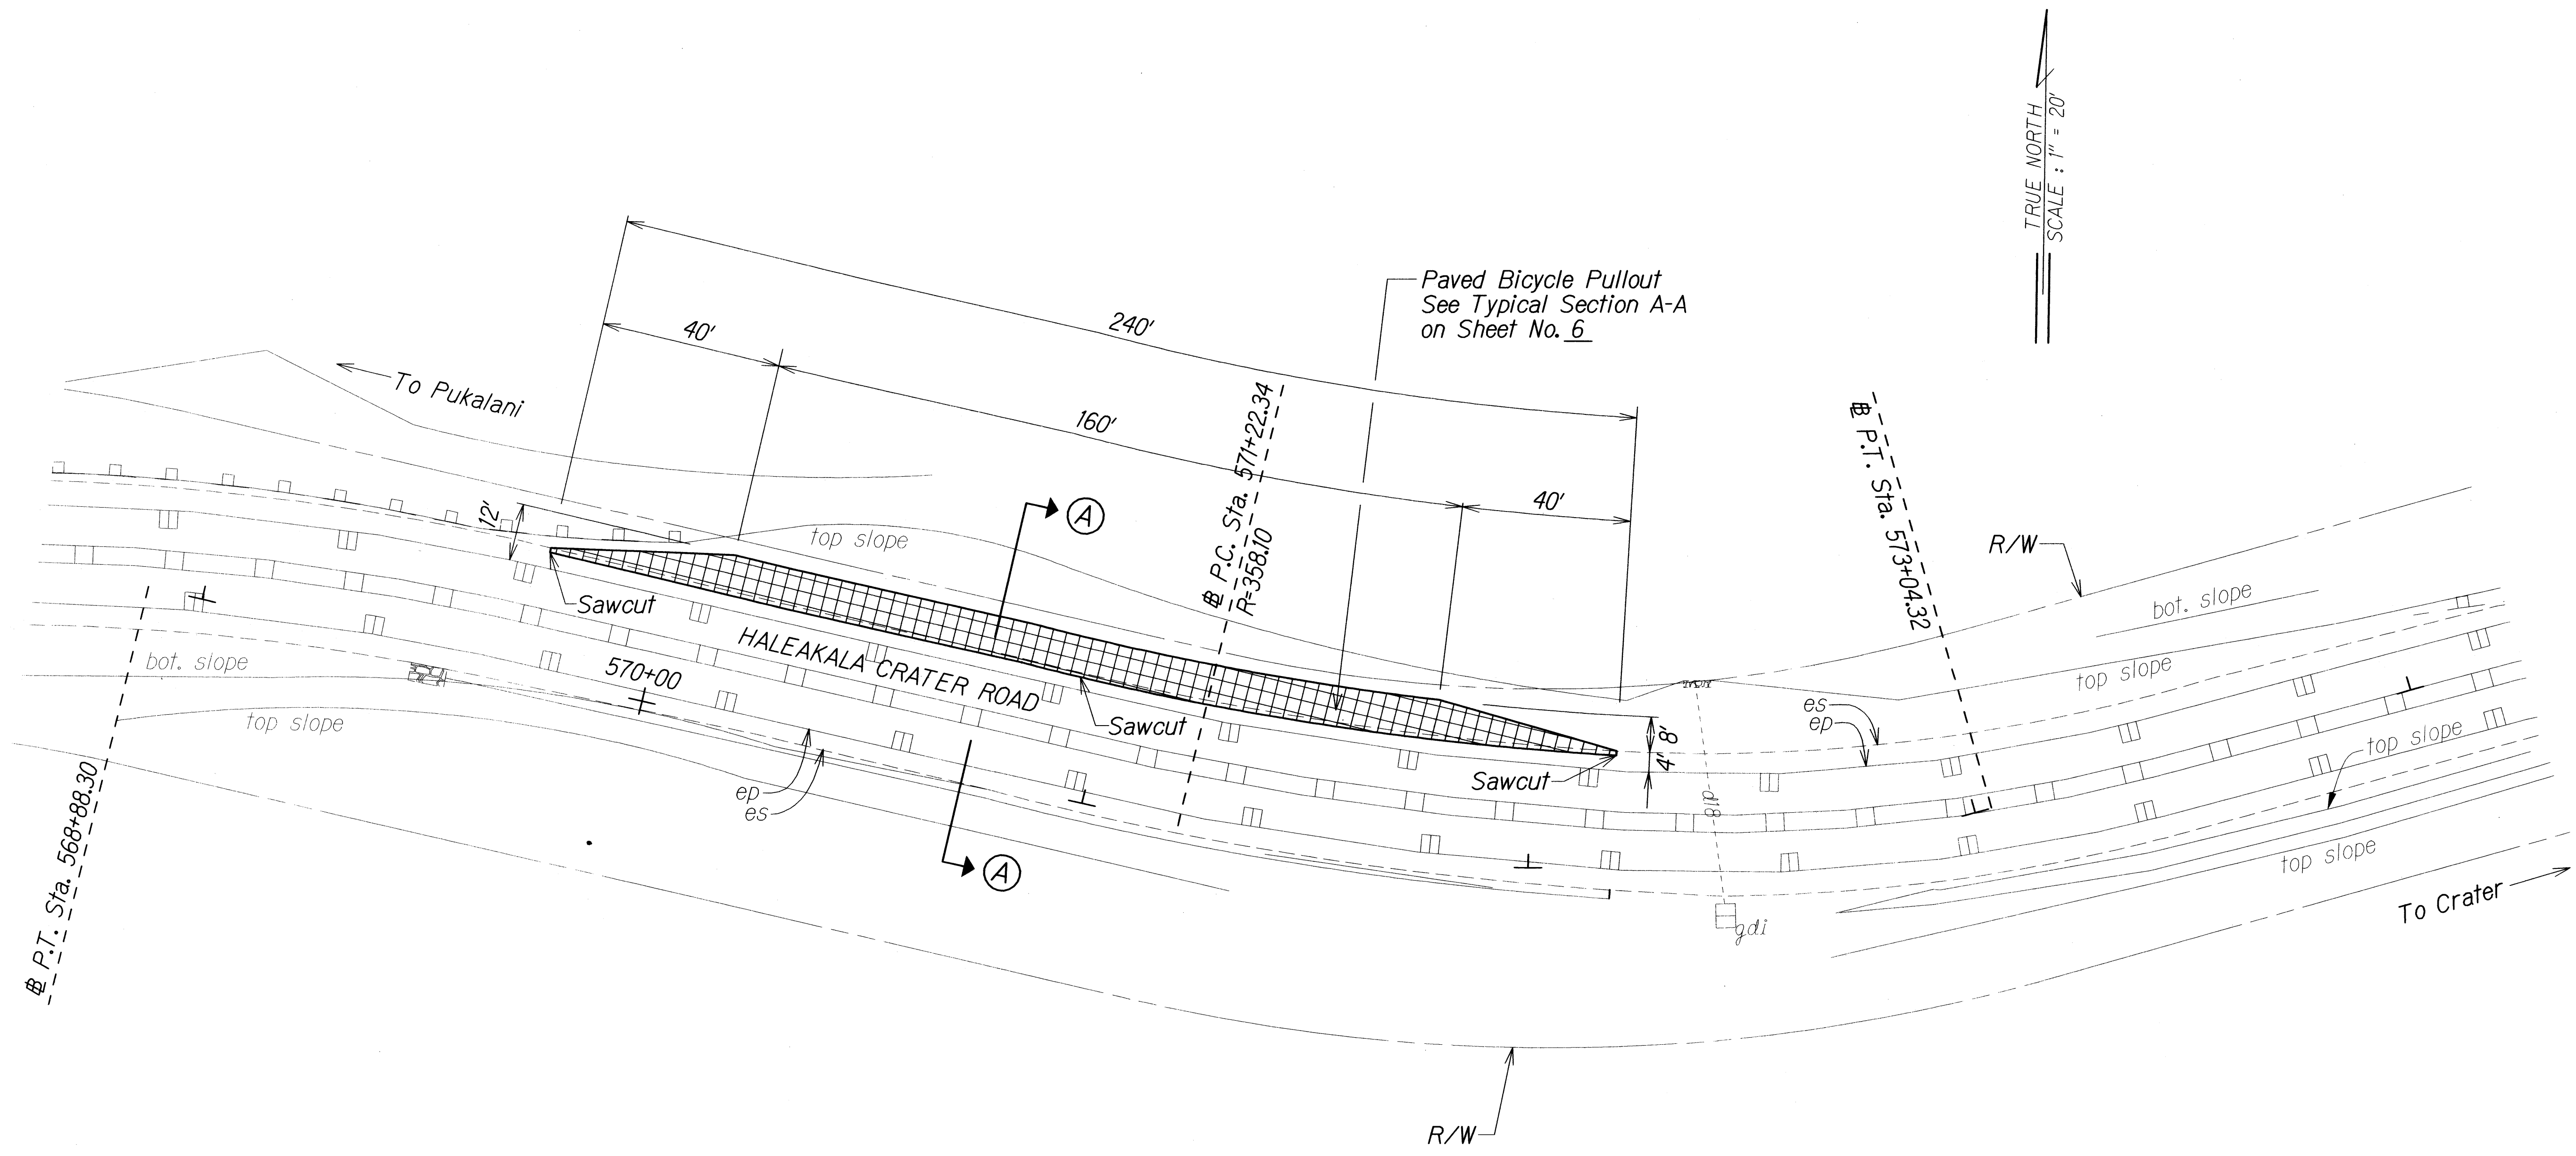

ORIGINAL PLAN	SURVEY PLOTTED BY	DATE
NOTE BOOK	DRAWN BY	7/11
QUANTITIES BY	DESIGNED BY	SSS
CHECKED BY	NOTED BY	SSS

STATE OF HAWAII
DEPARTMENT OF TRANSPORTATION
HIGHWAYS DIVISION

WORK AREA NO. 3


HALEAKALA CRATER ROAD
Bicycle Pullout Areas

Federal-Aid Project No STP-0378(2)

Scale: 1" = 20' Date: July, 2011

SHEET No. 3 OF 4 SHEETS

FED. ROAD DIST. NO.	STATE	FED. AID PROJ. NO.	FISCAL YEAR	SHEET NO.	TOTAL SHEETS
HAWAII	HAW.	STP-0378(2)	2011	10	10

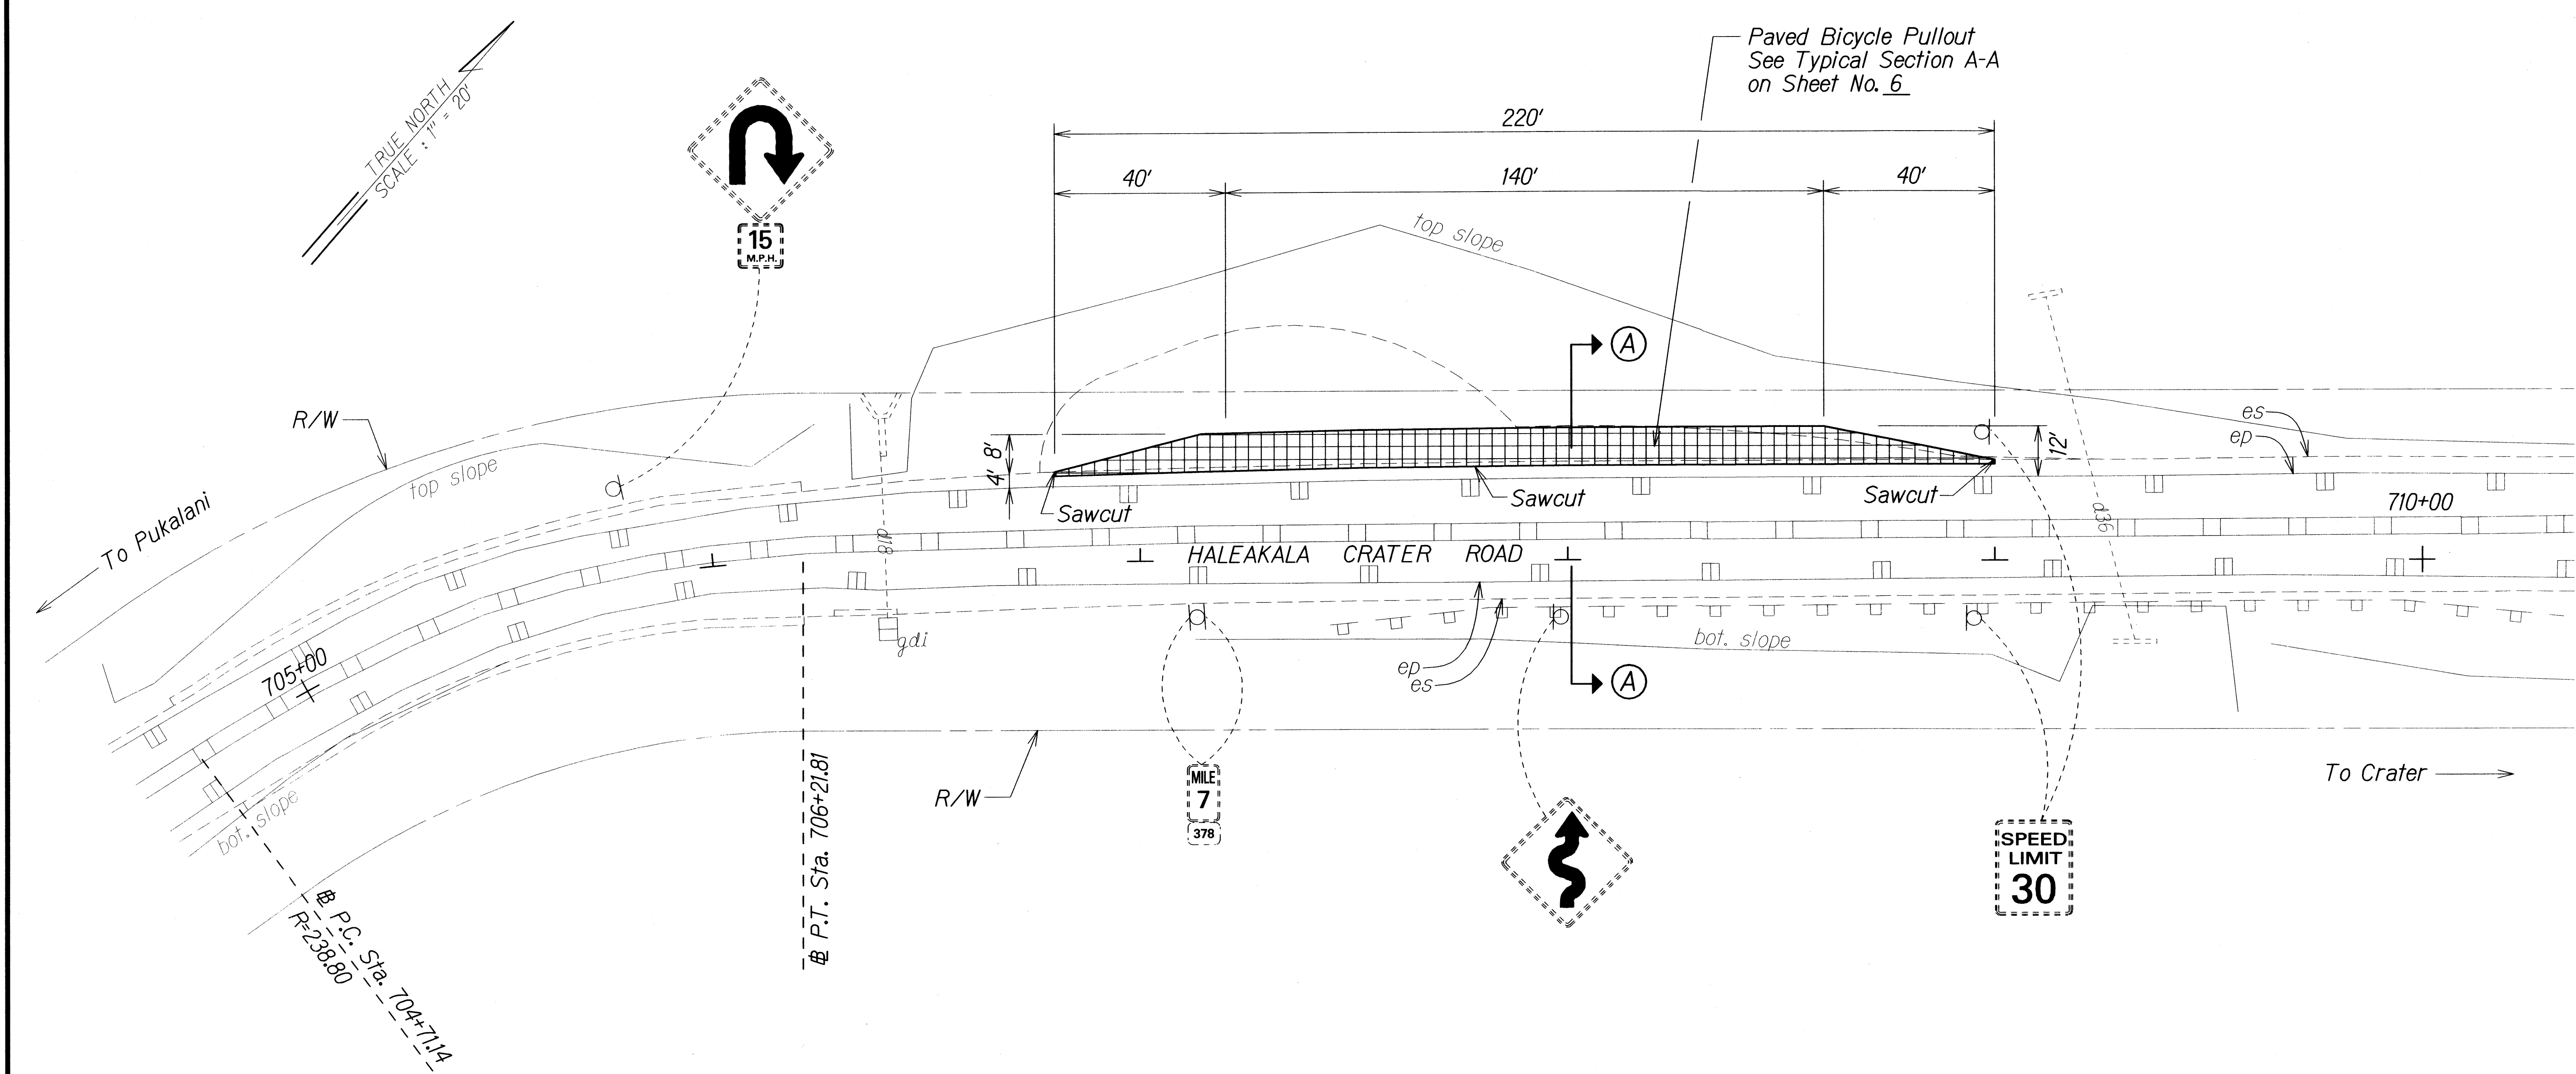

ORIGINAL PLAN	DATE
DRAWN BY	
TRACED BY	
NOTE BOOK	
QUANTITIES BY	
CHECKED BY	

STATE OF HAWAII
DEPARTMENT OF TRANSPORTATION
HIGHWAYS DIVISION

WORK AREA NO. 4
HALEAKALA CRATER ROAD
Bicycle Pullout Areas
Federal-Aid Project No STP-0378(2)

Scale: 1" = 20'
Date: July, 2011

SHEET No. 4 OF 4 SHEETS