

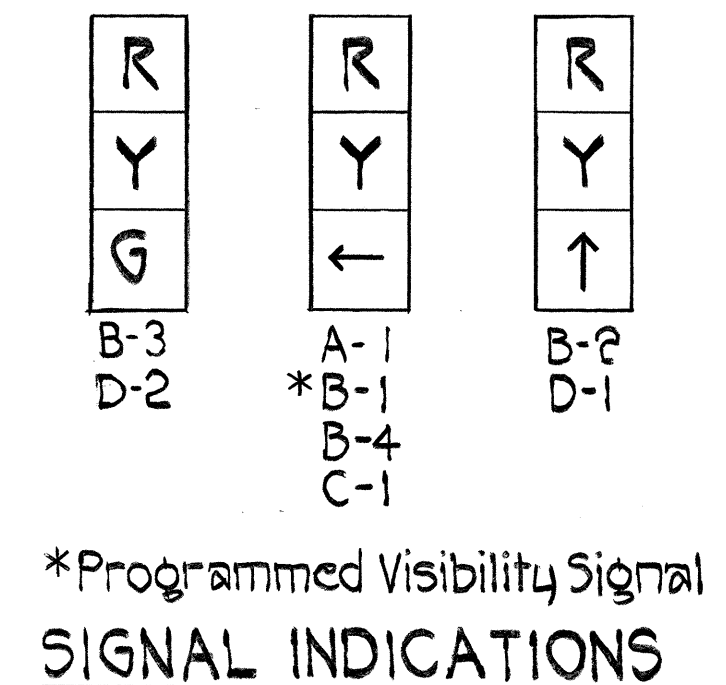


CONDUIT & CABLE SCHEDULE		
△	CONDUIT	CABLE
1	*5-2" Sch. 80	2-26C #14, 6-2C #14
2	*4-2" Sch. 80	2-26C #14, 4-2C #14
3	*4-2" Sch. 80	2-26C #14, 3-2C #14
4	2-2" Sch. 80	1-26C #14, 2-2C #14
5	1-2" Sch. 80	1-26C #14
6	*3-2" Sch. 80	1-26C #14, 1-2C #14
7	1-2" Sch. 80	1-2C #14
8	1-2" Sch. 80	1-3C #6

SIGNAL TIMING PLAN		PHASE							
INTERVAL		1	2	3	4	5	6	7	8
WALK	0	0	0	0	0	0	0		
FLASH D/W	1	0	0	0	0	0	0		
MIN GREEN	2	15	10		2	15			
MAX INIT	3	20	15		0	20			
ADD/VEH	4	0.5	0.5		0	0.5			
VEH EXTEN	5	4	3		2	4			
MAX GAP	6	4	3		2	4			
MIN GAP	7	4	3		2	4			
MAX EXTEN	8	15	20		4	15			
MAX ?	9	0	0		0	0			
WALK ?	A	0	0		0	0			
CALL TO PHASE	B	0	0		0	0			
REDUCE BY	C	0	0		0	0			
REDUCE EVERY	D	0	0		0	0			
YELLOW	E	3.5	3.5		3.5	3.5			
RED CLEAR	F	2	2		1	2			

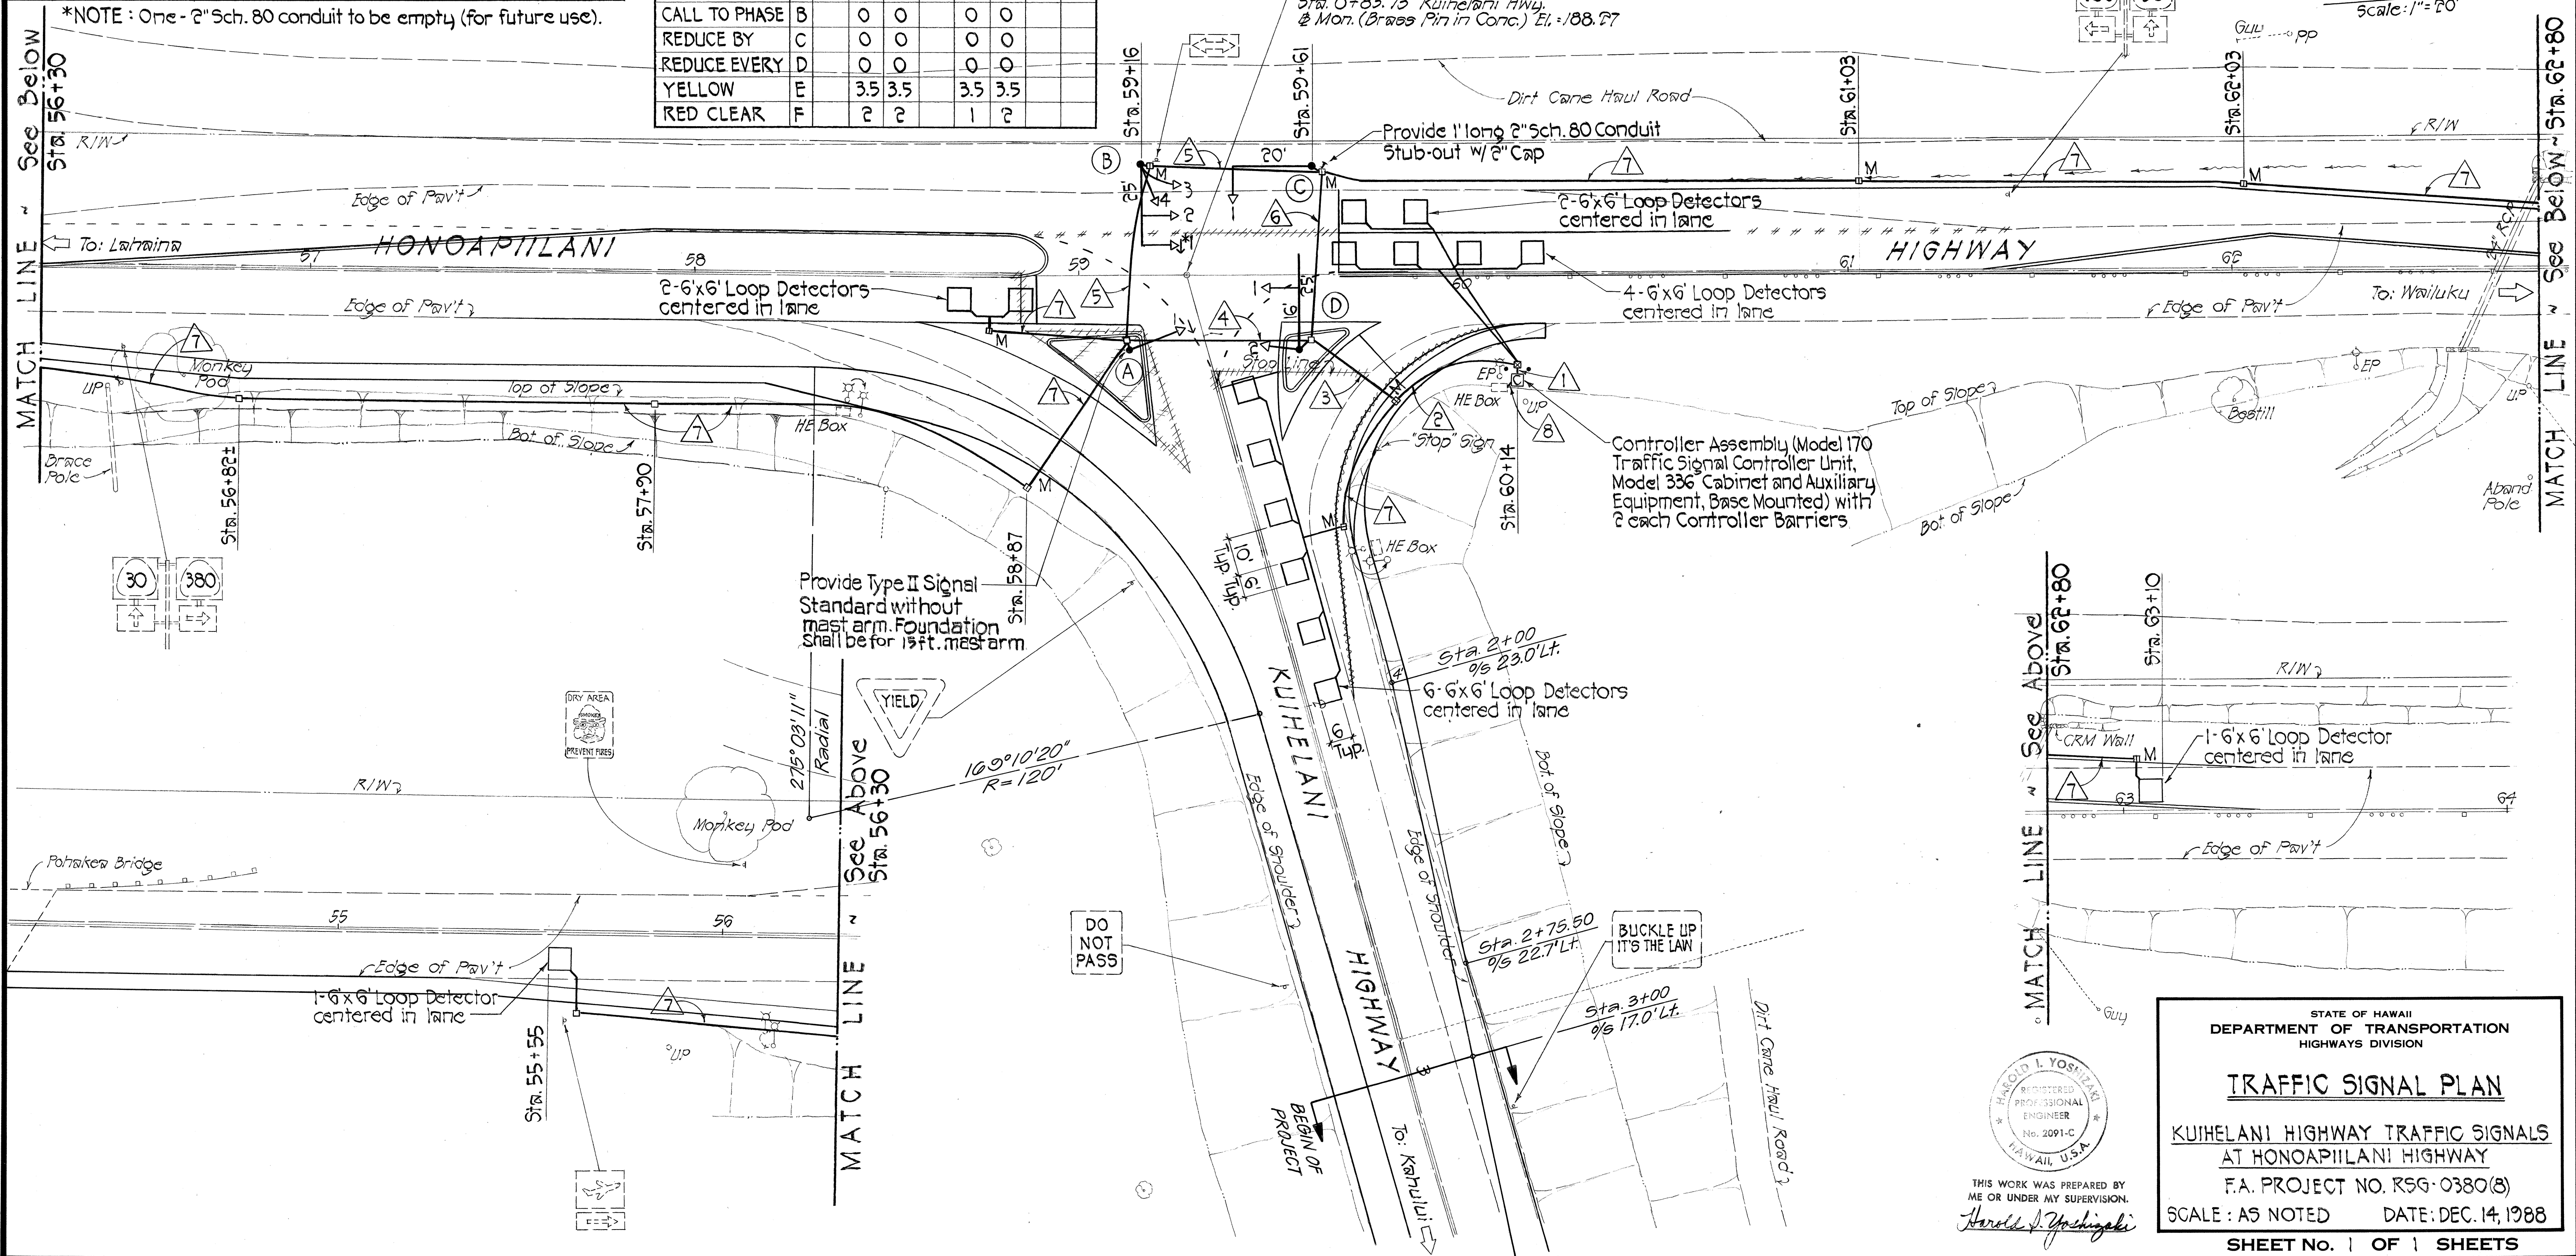

FED. ROAD DIST. NO.	STATE	FED. AID PROJ. NO.	FISCAL YEAR	SHEET NO.	TOTAL SHEETS
HAWAII	HAW.	R5G-0380(8)	1989	4	6

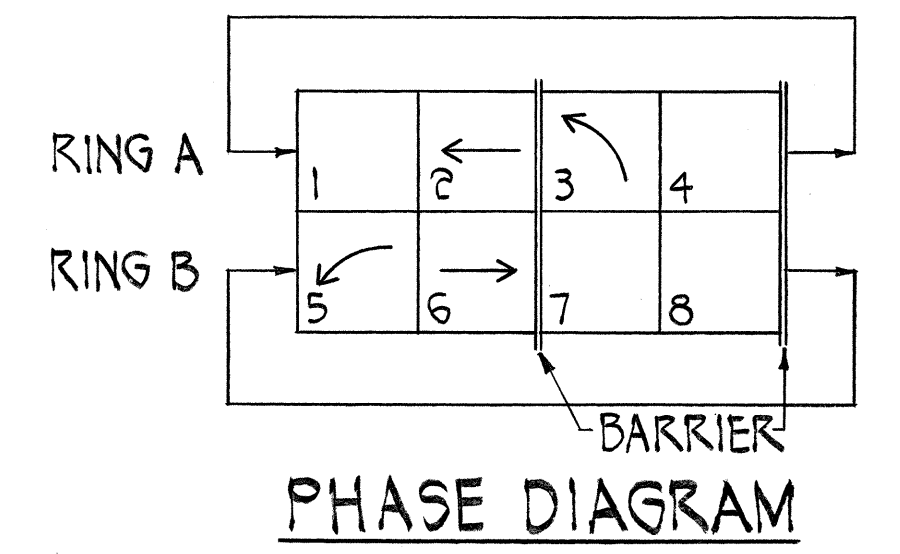

SURVEY PLOTTED BY	DATE
DRAWN BY	
CHECKED BY	
NOTED BY	
ORIGINAL PLAN	
NOTE BOOK	
NO.	

STATE OF HAWAII
DEPARTMENT OF TRANSPORTATION
HIGHWAYS DIVISION

TRAFFIC SIGNAL PLAN

KUIHELANI HIGHWAY TRAFFIC SIGNALS
AT HONOAPIILANI HIGHWAY

F.A. PROJECT NO. R5G-0380(8)

SCALE: AS NOTED DATE: DEC. 14, 1988

SHEET NO. 1 OF 1 SHEETS

4