


FED. ROAD DIST. NO.	STATE	PROJ. NO.	FISCAL YEAR	SHEET NO.	TOTAL SHEETS
HAWAII	HAW.	380A-01-99M	1999	ADD.8	22

BEGIN PROJECT
Project No. 380A-01-99M
Sta. 1+35

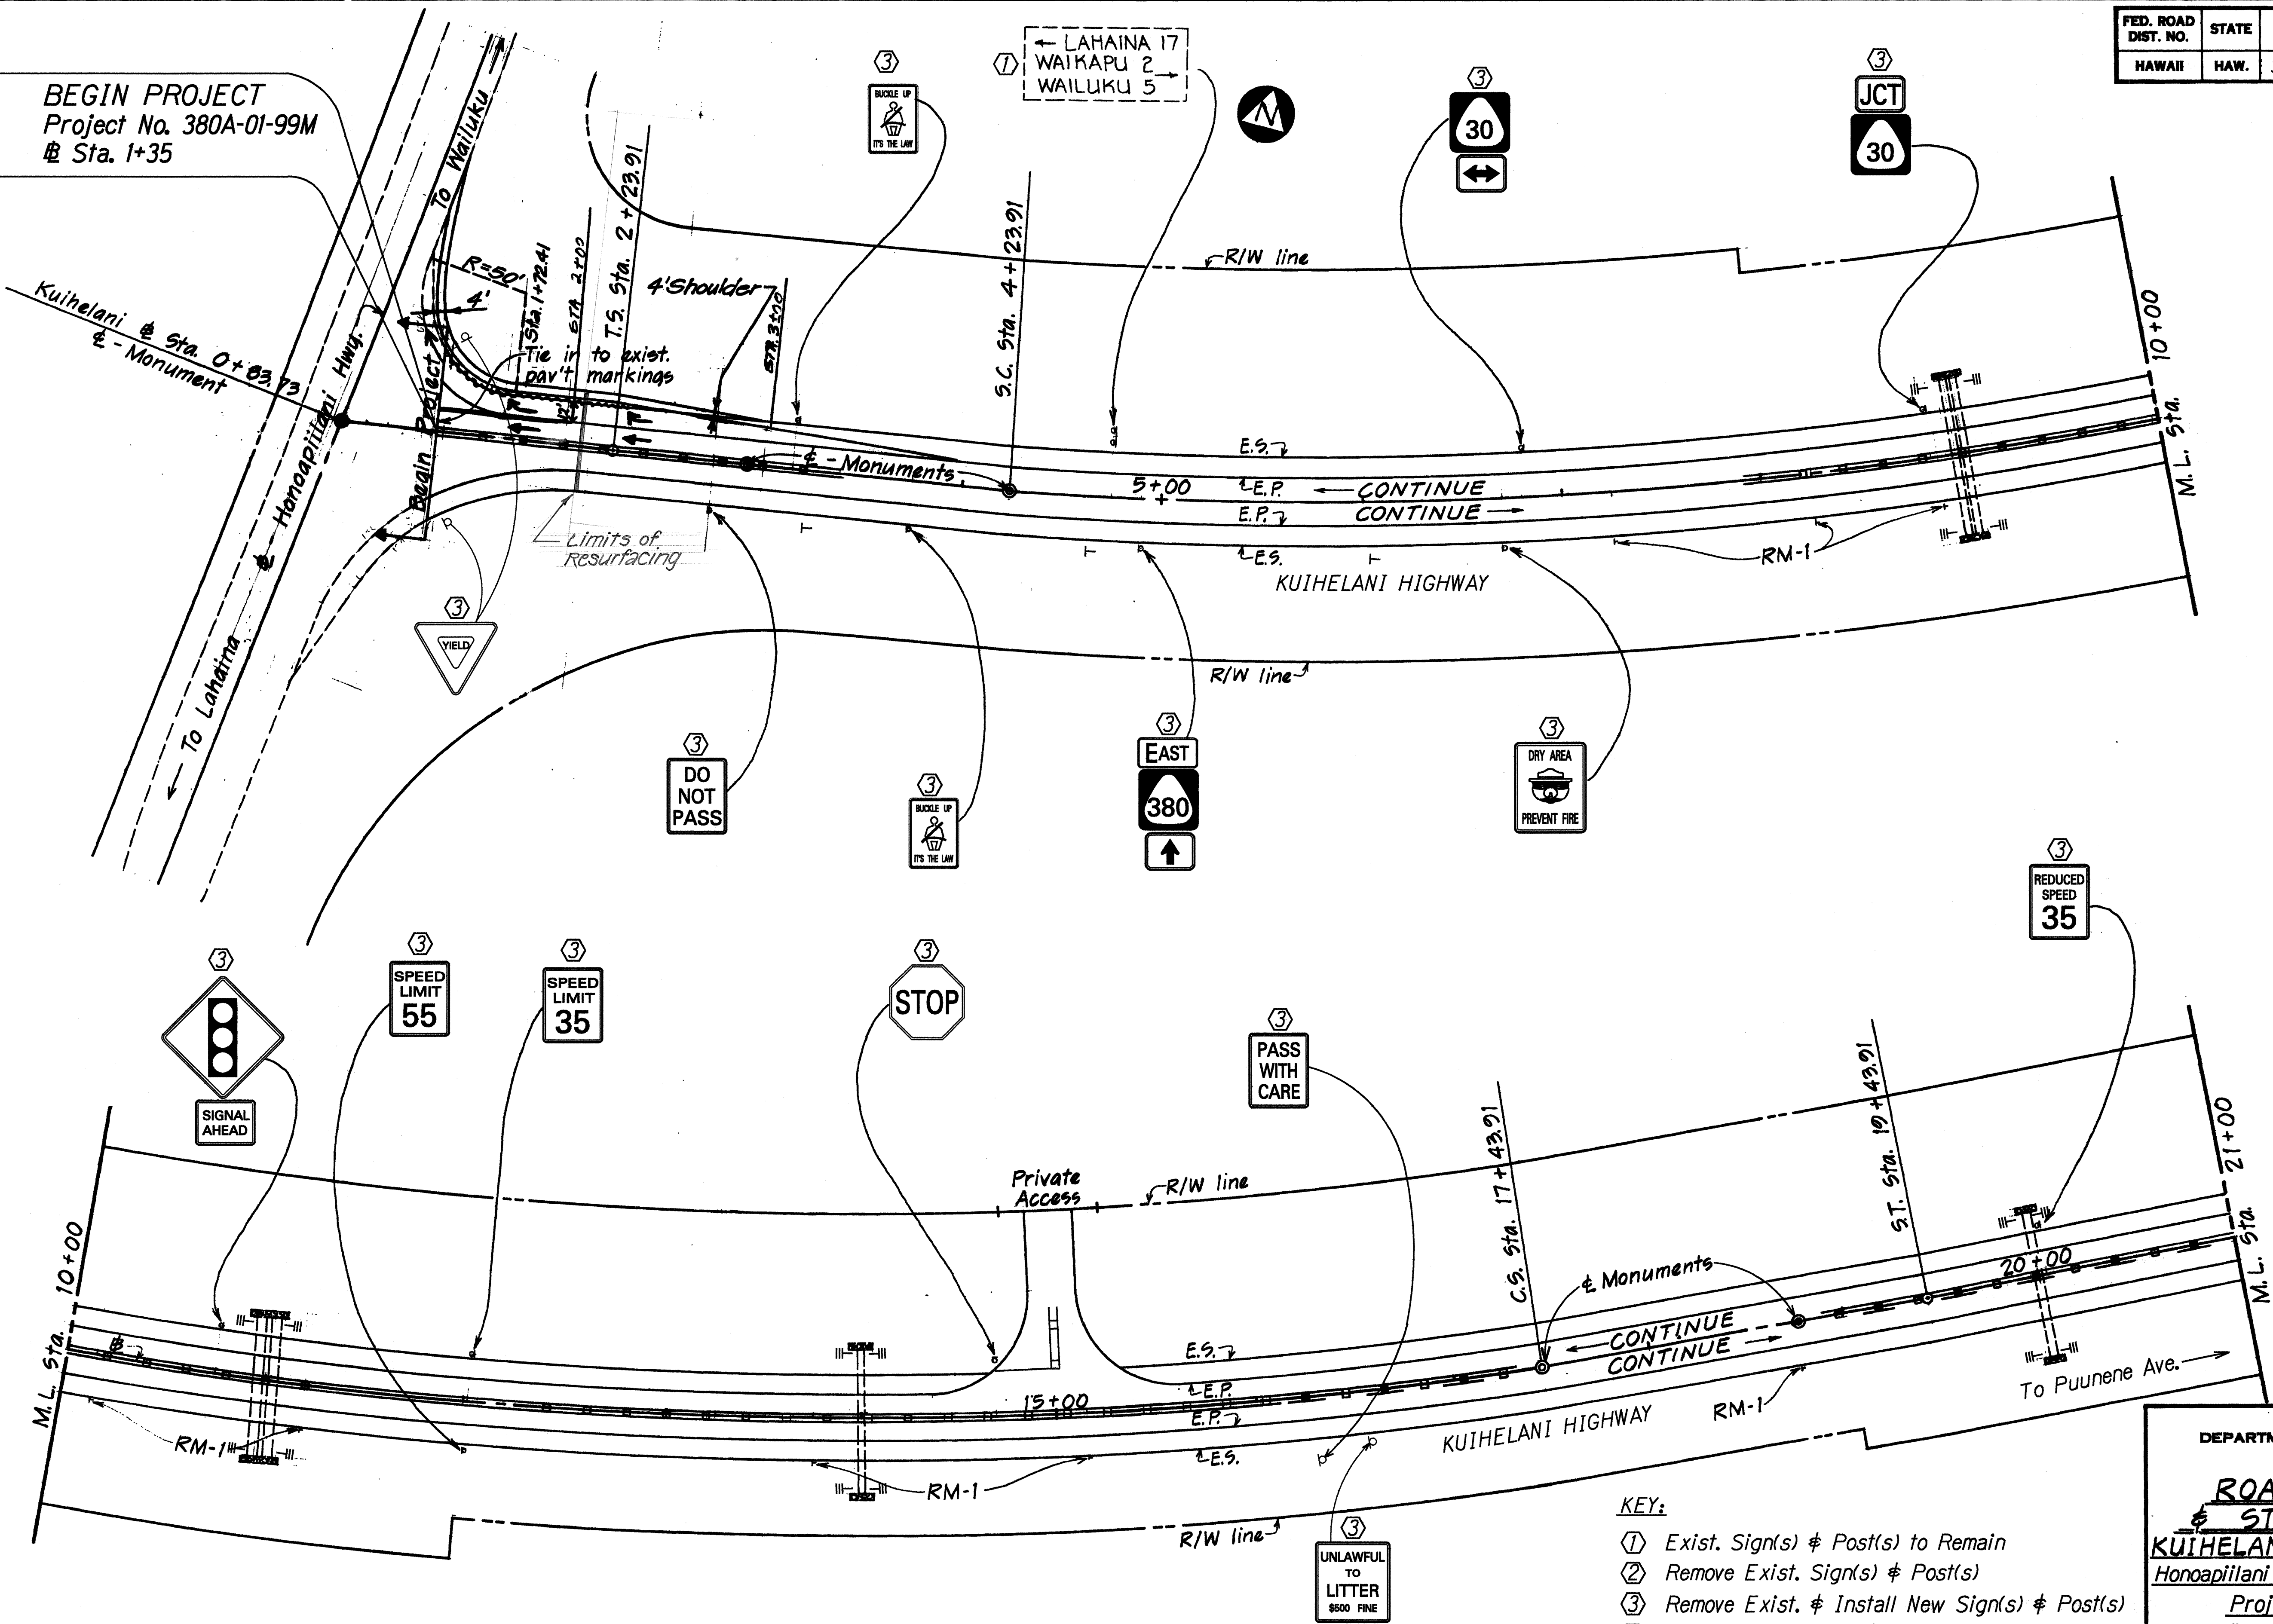


SURVEY PLOTTED BY	DATE
DRAWN BY	May 1999
DESIGNED BY	
CHECKED BY	
NOTED BY	
REVIEWED BY	

- KEY:
- ① Exist. Sign(s) & Post(s) to Remain
 - ② Remove Exist. Sign(s) & Post(s)
 - ③ Remove Exist. & Install New Sign(s) & Post(s)
 - ④ Install New Sign(s) & Post(s)

STATE OF HAWAII
DEPARTMENT OF TRANSPORTATION
HIGHWAYS DIVISION

**ROADWAY PLANS
& STRIPING PLANS**
KUIHELANI HWY. RESURFACING
Honouliuli Highway to Puunene Avenue
Project No. 380A-01-99M
Scale: 1" = 40' Date: May, 1999
SHEET NO. 1 OF 13 SHEETS

FED. ROAD DIST. NO.	STATE	PROJ. NO.	FISCAL YEAR	SHEET NO.	TOTAL SHEETS
HAWAII	HAW.	380A-01-99M	1999	ADD.9	22

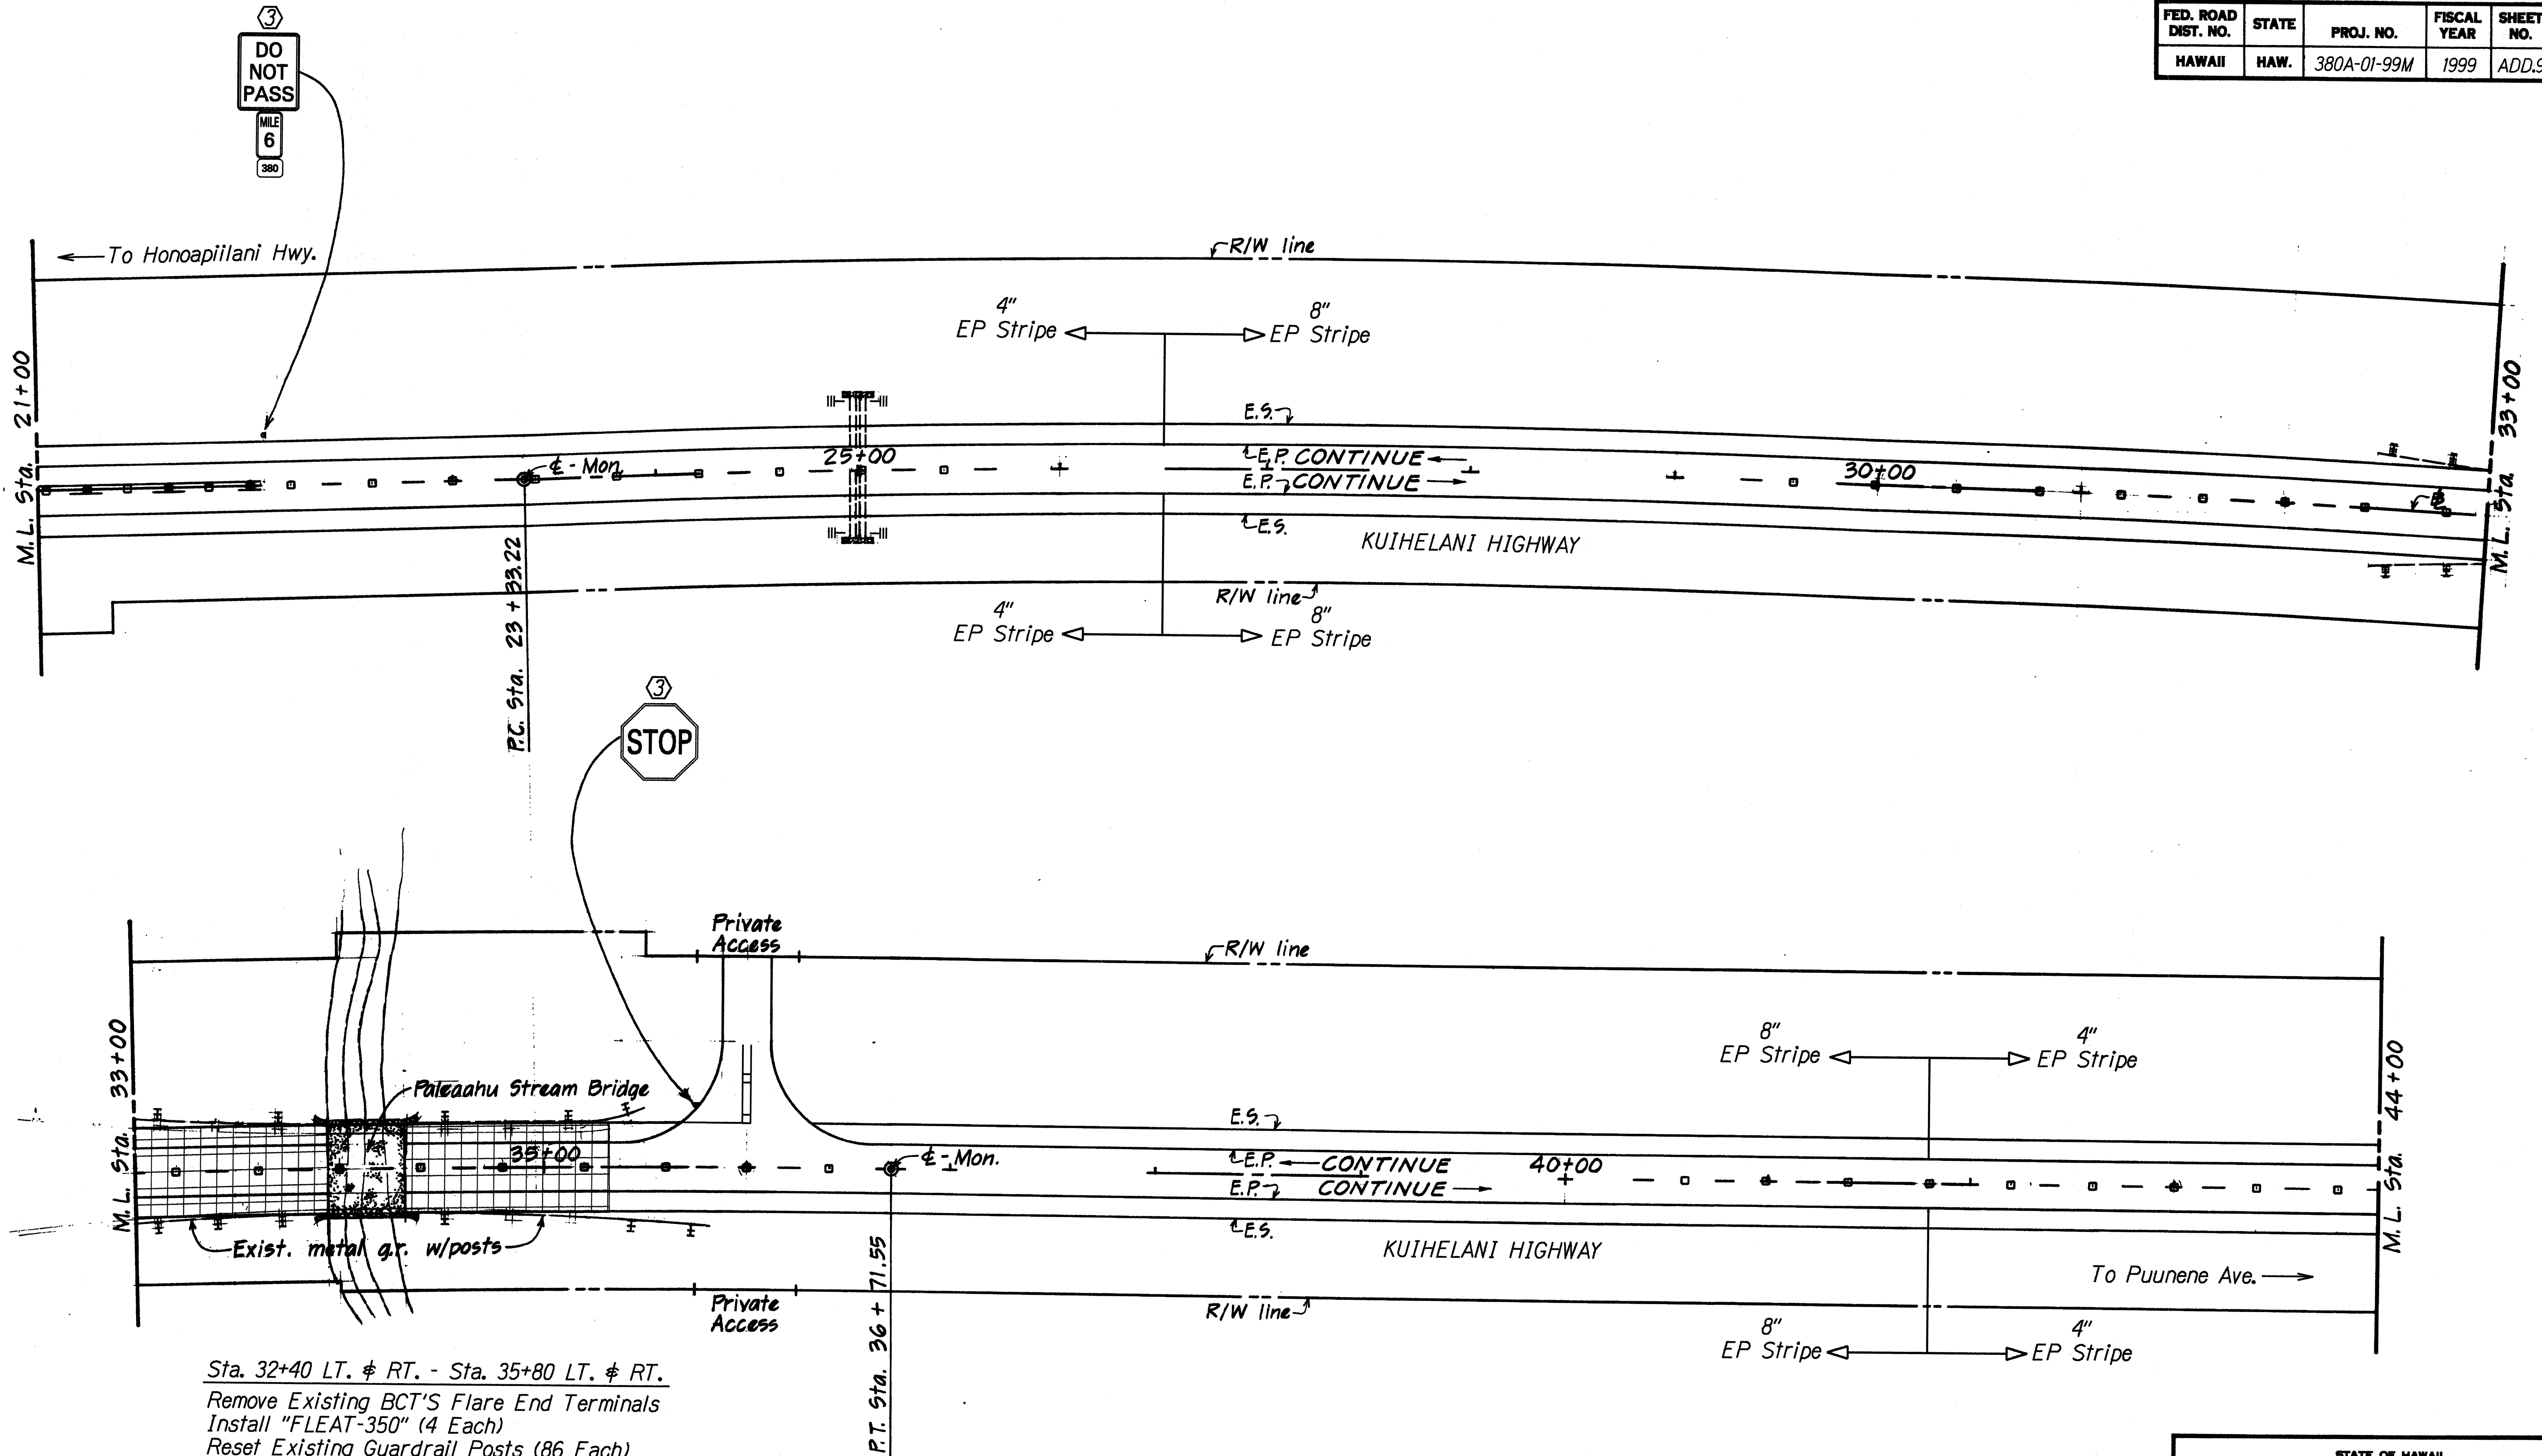

Sta. 32+40 LT. & RT. - Sta. 35+80 LT. & RT.
 Remove Existing BCT'S Flare End Terminals
 Install "FLEAT-350" (4 Each)
 Reset Existing Guardrail Posts (86 Each)

- KEY:**
- ① Exist. Sign(s) & Post(s) to Remain
 - ② Remove Exist. Sign(s) & Post(s)
 - ③ Remove Exist. & Install New Sign(s) & Post(s)
 - ④ Install New Sign(s) & Post(s)

STATE OF HAWAII
 DEPARTMENT OF TRANSPORTATION
 HIGHWAYS DIVISION

**ROADWAY PLANS
 & STRIPING PLANS**


KUIHELANI HWY. RESURFACING
 Honoapiilani Highway to Puunene Avenue

Project No. 380A-01-99M
 Scale: 1" = 40' Date: May, 1999

SHEET NO. 2 OF 13 SHEETS

SURVEY PLOTTED BY	DATE
DESIGNED BY	10/1/99
TRACED BY	
NOTED BY	
QUANTITIES BY	
CHECKED BY	

FED. ROAD DIST. NO.	STATE	PROJ. NO.	FISCAL YEAR	SHEET NO.	TOTAL SHEETS
HAWAII	HAW.	380A-01-99M	1999	ADD.10	22

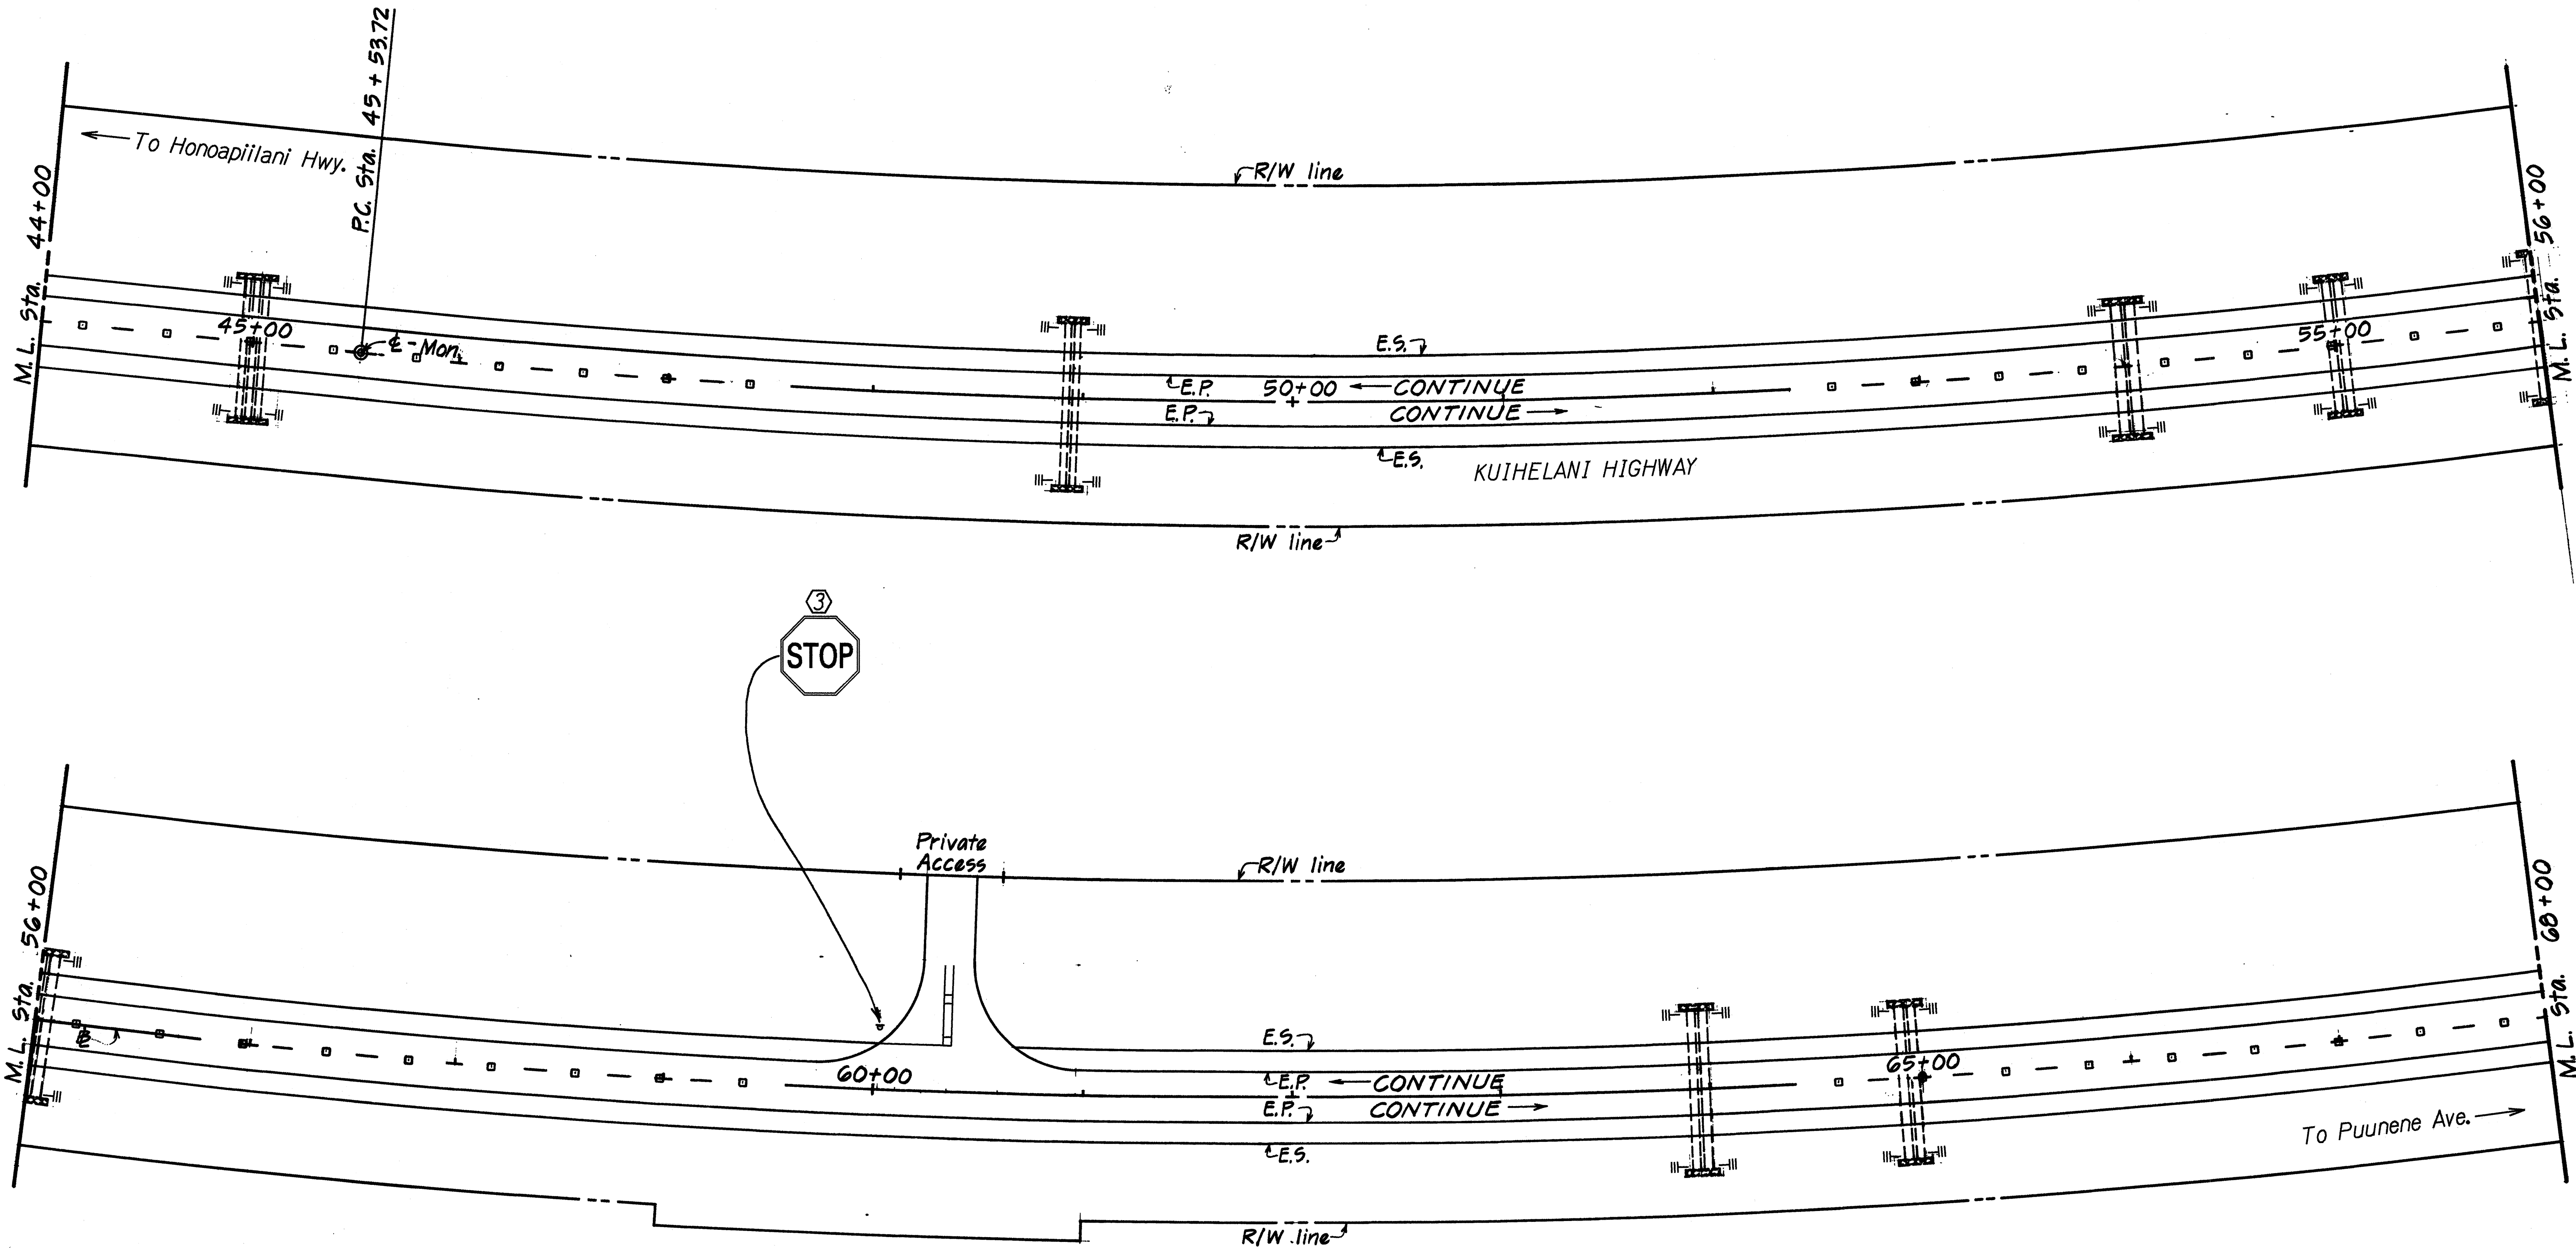

ORIGINAL PLAN	DATE
SURVEY PLOTTED BY	May 1999
DRAWN BY	
DESIGNED BY	
CHECKED BY	
NOTES	
1. All work to be done in accordance with the latest edition of the Hawaii Department of Transportation Standard Specifications for Road and Bridge Construction.	
- KEY:
- ① Exist. Sign(s) & Post(s) to Remain
 - ② Remove Exist. Sign(s) & Post(s)
 - ③ Remove Exist. & Install New Sign(s) & Post(s)
 - ④ Install New Sign(s) & Post(s)

STATE OF HAWAII
DEPARTMENT OF TRANSPORTATION
HIGHWAYS DIVISION

ROADWAY PLANS
& STRIPING PLANS
KUIHELANI HWY. RESURFACING
Honoapiilani Highway to Puunene Avenue
Project No. 380A-01-99M
Scale: 1" = 40'

Date: May, 1999
SHEET No. 3 OF 13 SHEETS

FED. ROAD DIST. NO.	STATE	PROJ. NO.	FISCAL YEAR	SHEET NO.	TOTAL SHEETS
HAWAII	HAW.	380A-01-99M	1999	11	22

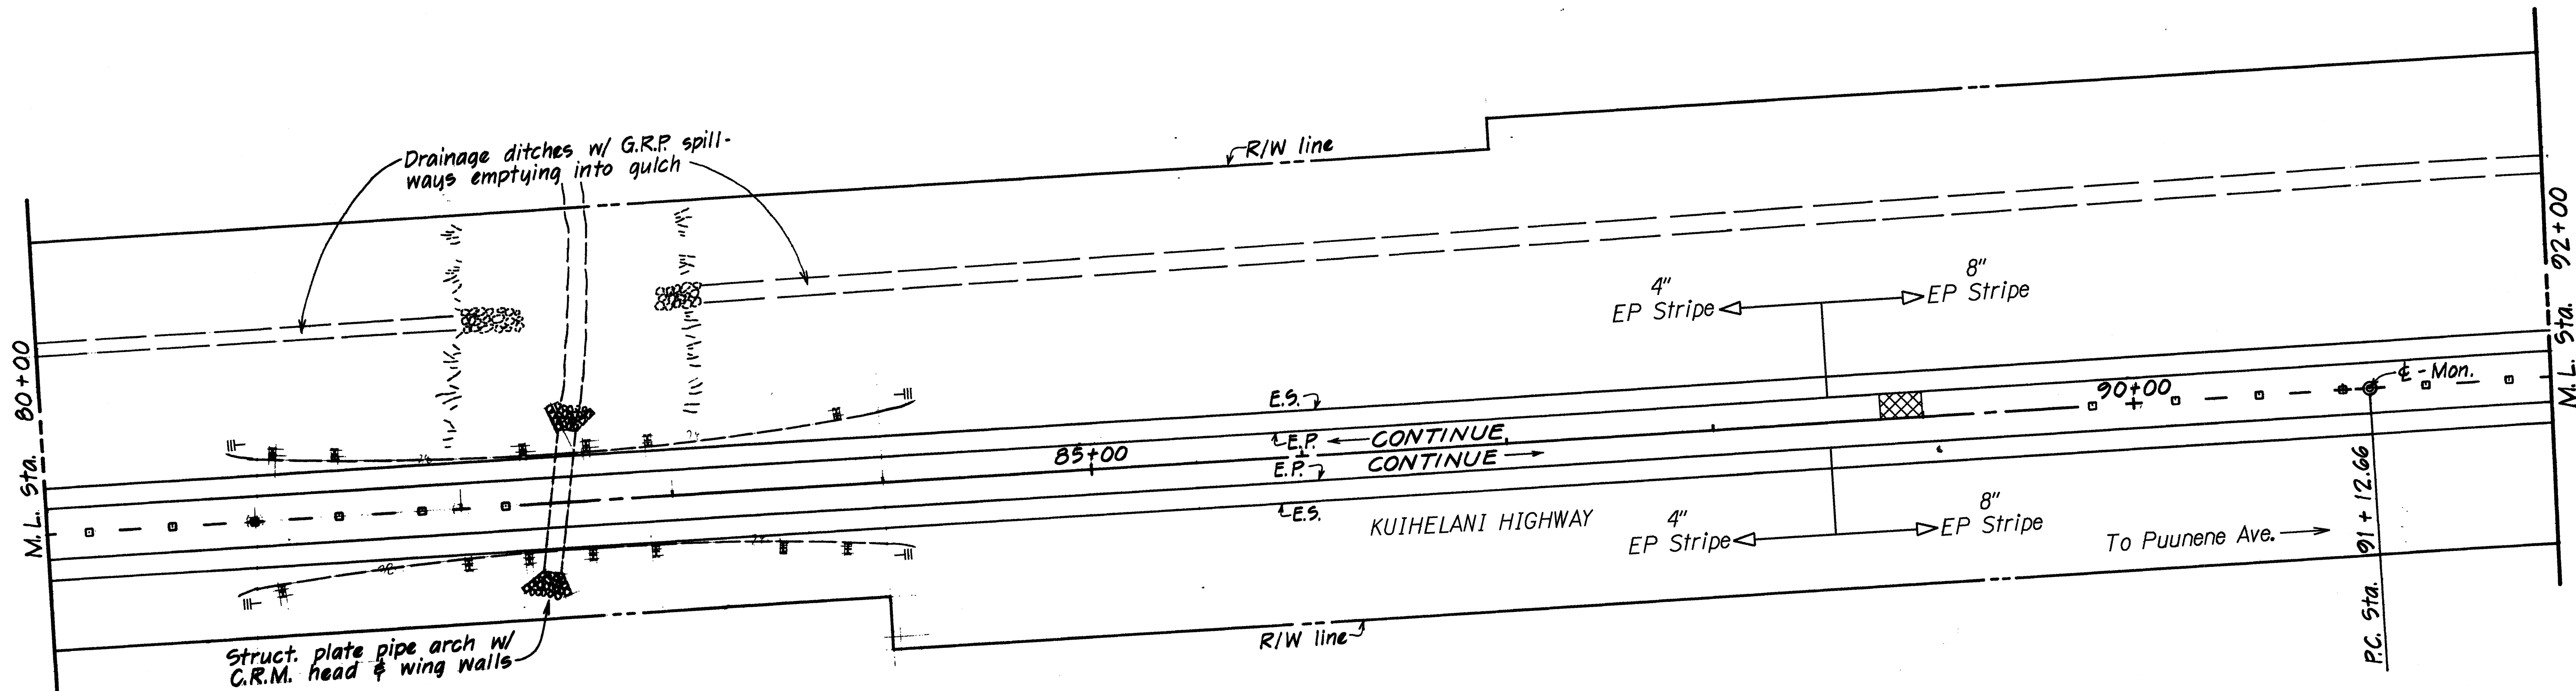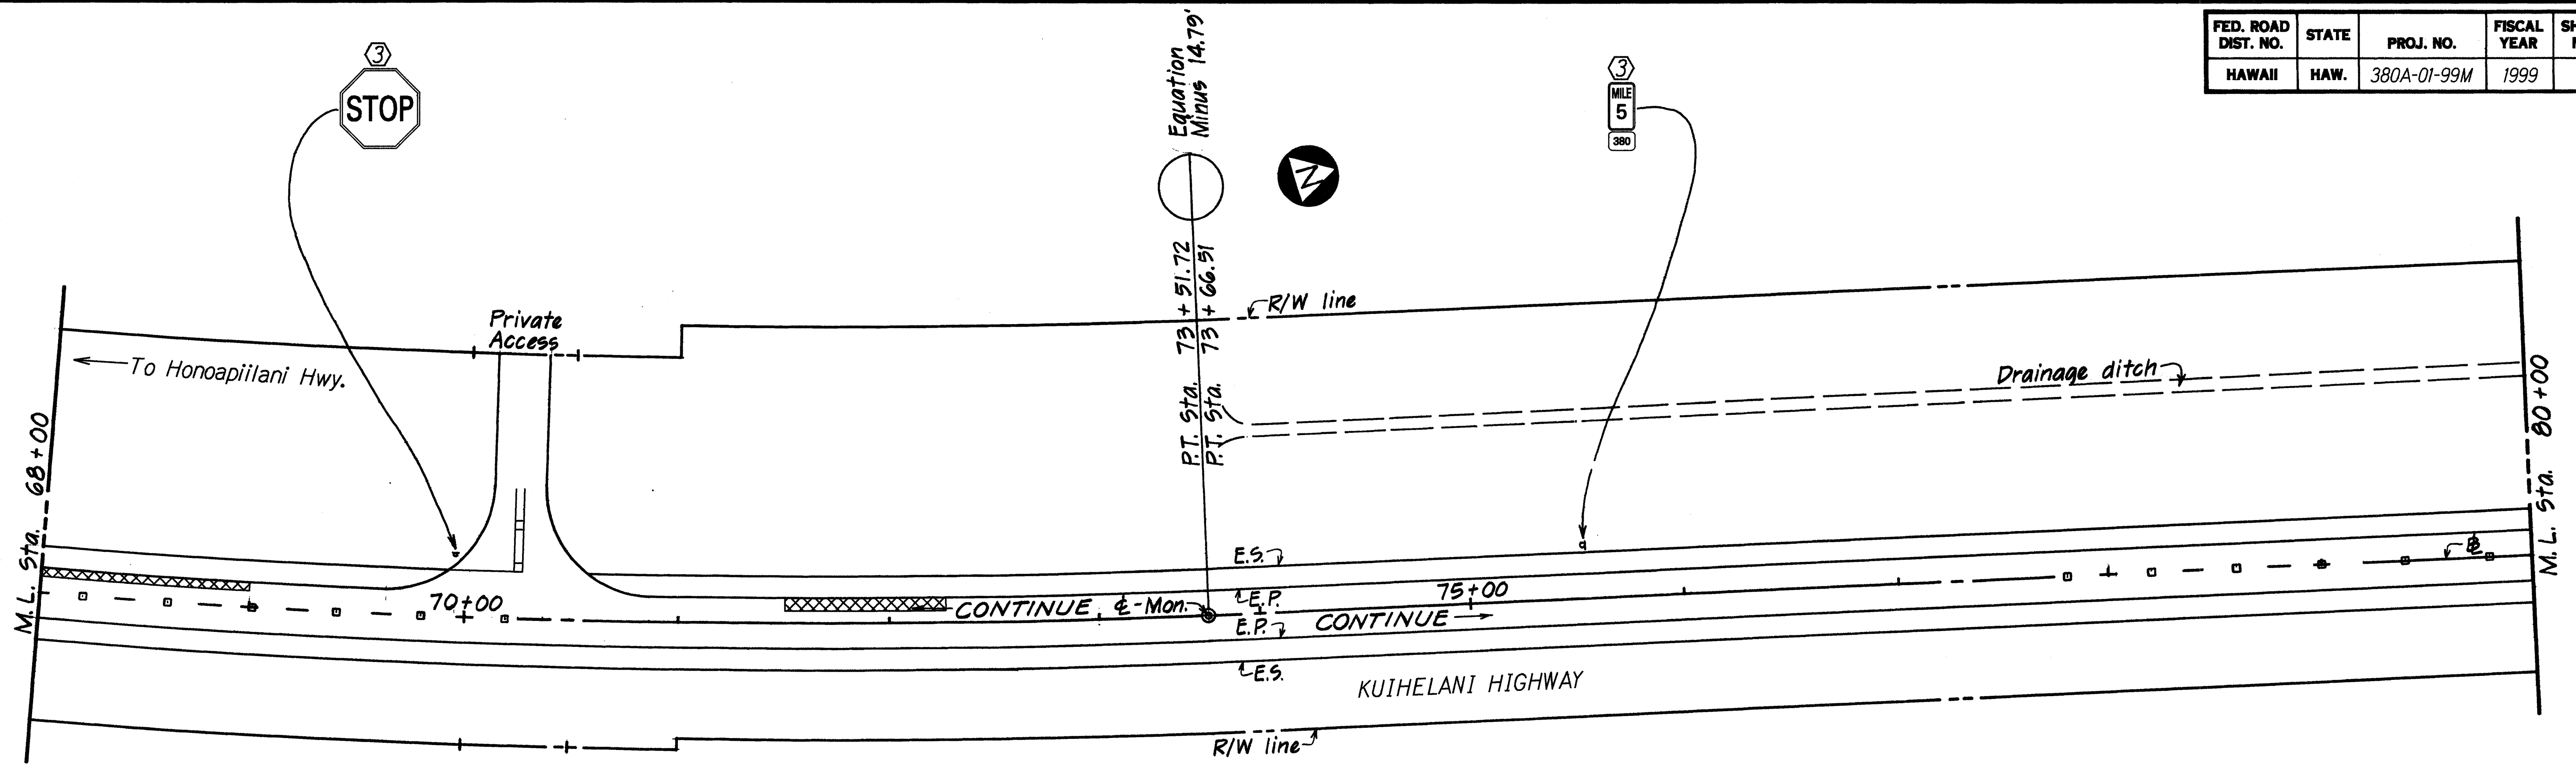

STA. 81+00 LT. & RT. - STA. 84+00 LT. & RT.

Remove Existing BCT's Flare End Terminals
Install "FLEAT-350" (4 Each)
Reset Existing Posts (74 Each)

KEY:



- ① Exist. Sign(s) & Post(s) to Remain
- ② Remove Exist. Sign(s) & Post(s)
- ③ Remove Exist. & Install New Sign(s) & Post(s)
- ④ Install New Sign(s) & Post(s)

STATE OF HAWAII
DEPARTMENT OF TRANSPORTATION
HIGHWAYS DIVISION

**ROADWAY PLANS
& STRIPING PLANS**
KUIHELANI HWY. RESURFACING
Honoapiilani Highway to Puunene Avenue
Project No. 380A-01-99M
Scale: 1" = 40' Date: May, 1999
SHEET No. 4 OF 13 SHEETS

ORIGINAL PLAN	DATE	May, 1999
SURVEY PLOTTED BY	DATE	May, 1999
DRAWN BY	DATE	May, 1999
TRACED BY	DATE	May, 1999
NOTED BY	DATE	May, 1999
CHECKED BY	DATE	May, 1999

FED. ROAD DIST. NO.	STATE	PROJ. NO.	FISCAL YEAR	SHEET NO.	TOTAL SHEETS
HAWAII	HAW.	380A-01-99M	1999	12	22

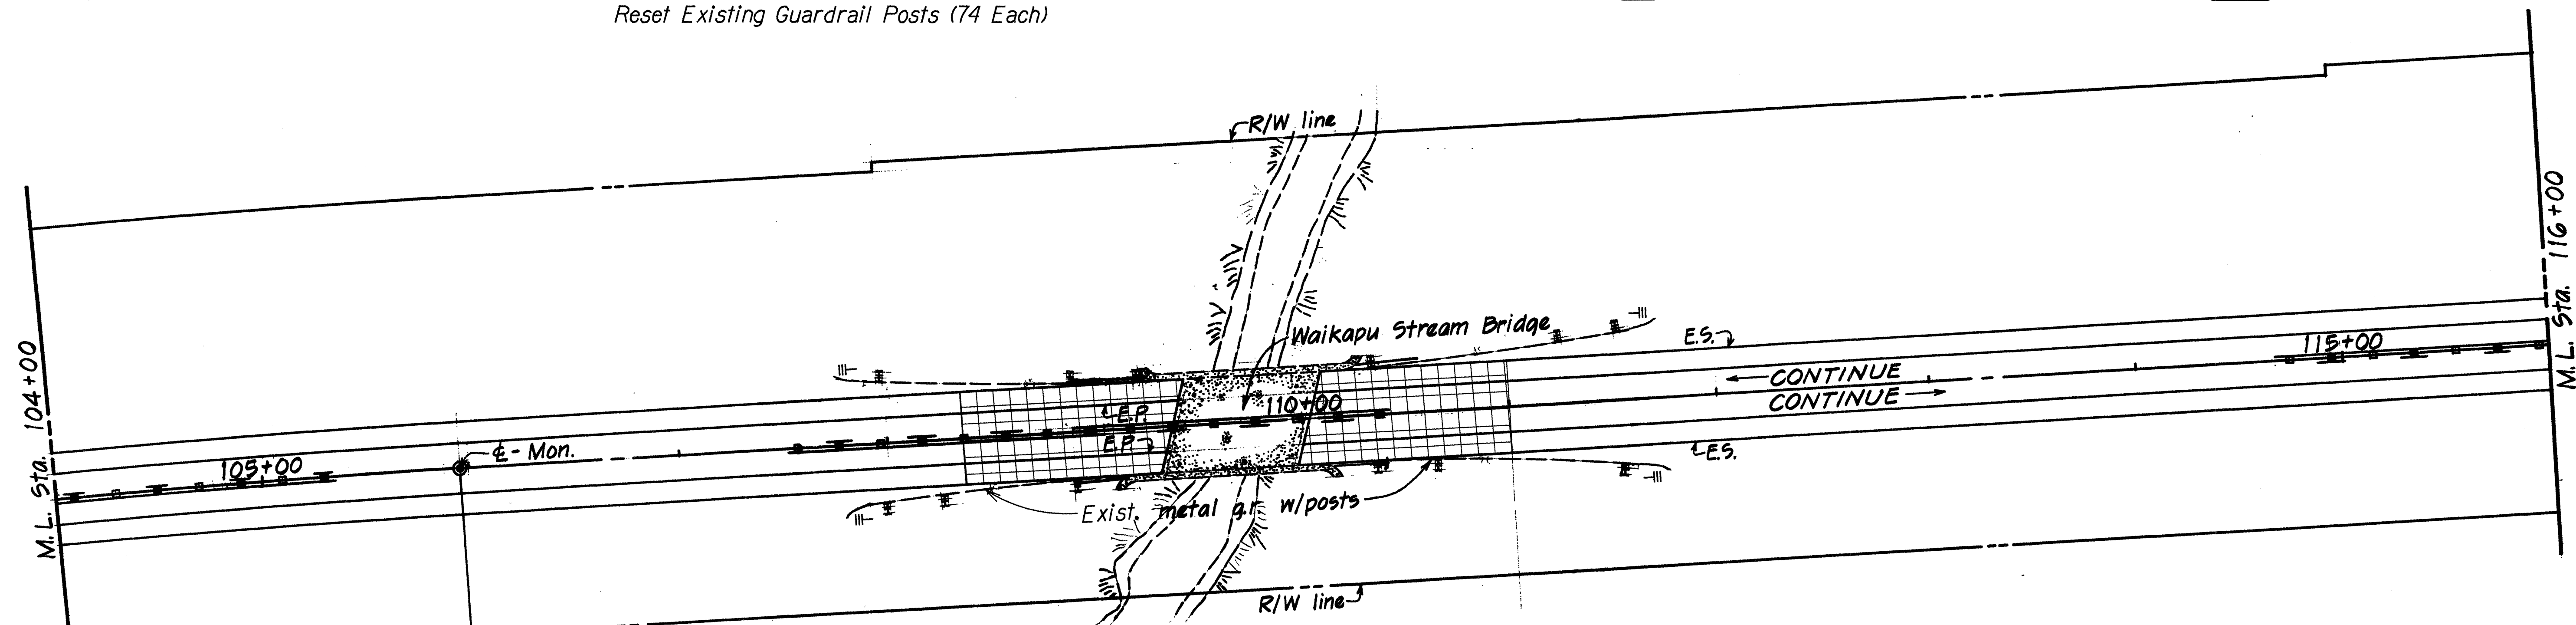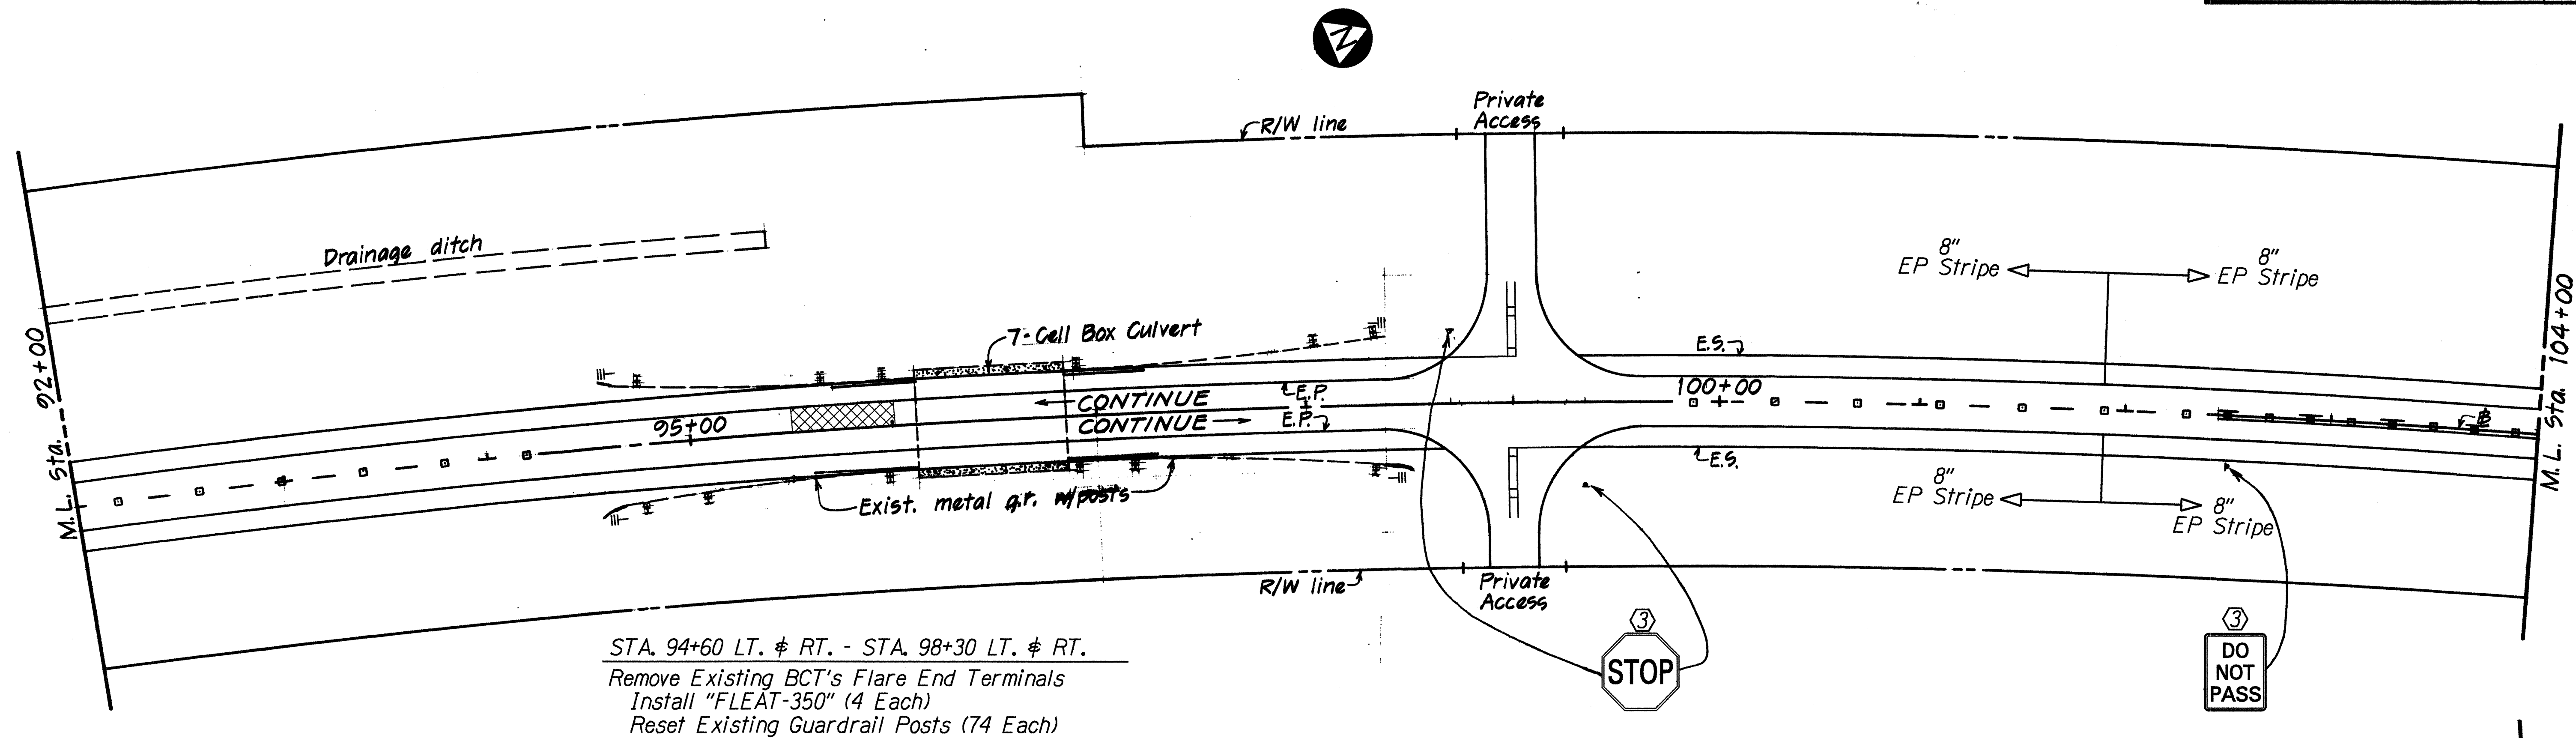


KEY:

- ① Exist. Sign(s) & Post(s) to Remain
- ② Remove Exist. Sign(s) & Post(s)
- ③ Remove Exist. & Install New Sign(s) & Post(s)
- ④ Install New Sign(s) & Post(s)

STATE OF HAWAII
 DEPARTMENT OF TRANSPORTATION
 HIGHWAYS DIVISION

**ROADWAY PLANS
 & STRIPING PLANS**
KUIHELANI HWY. RESURFACING
 Honoapiilani Highway to Puunene Avenue
 Project No. 380A-01-99M
 Scale: 1" = 40' Date: May, 1999
 SHEET NO. 5 OF 13 SHEETS

FED. ROAD DIST. NO.	STATE	PROJ. NO.	FISCAL YEAR	SHEET NO.	TOTAL SHEETS
HAWAII	HAW.	380A-01-99M	1999	ADD.13	22

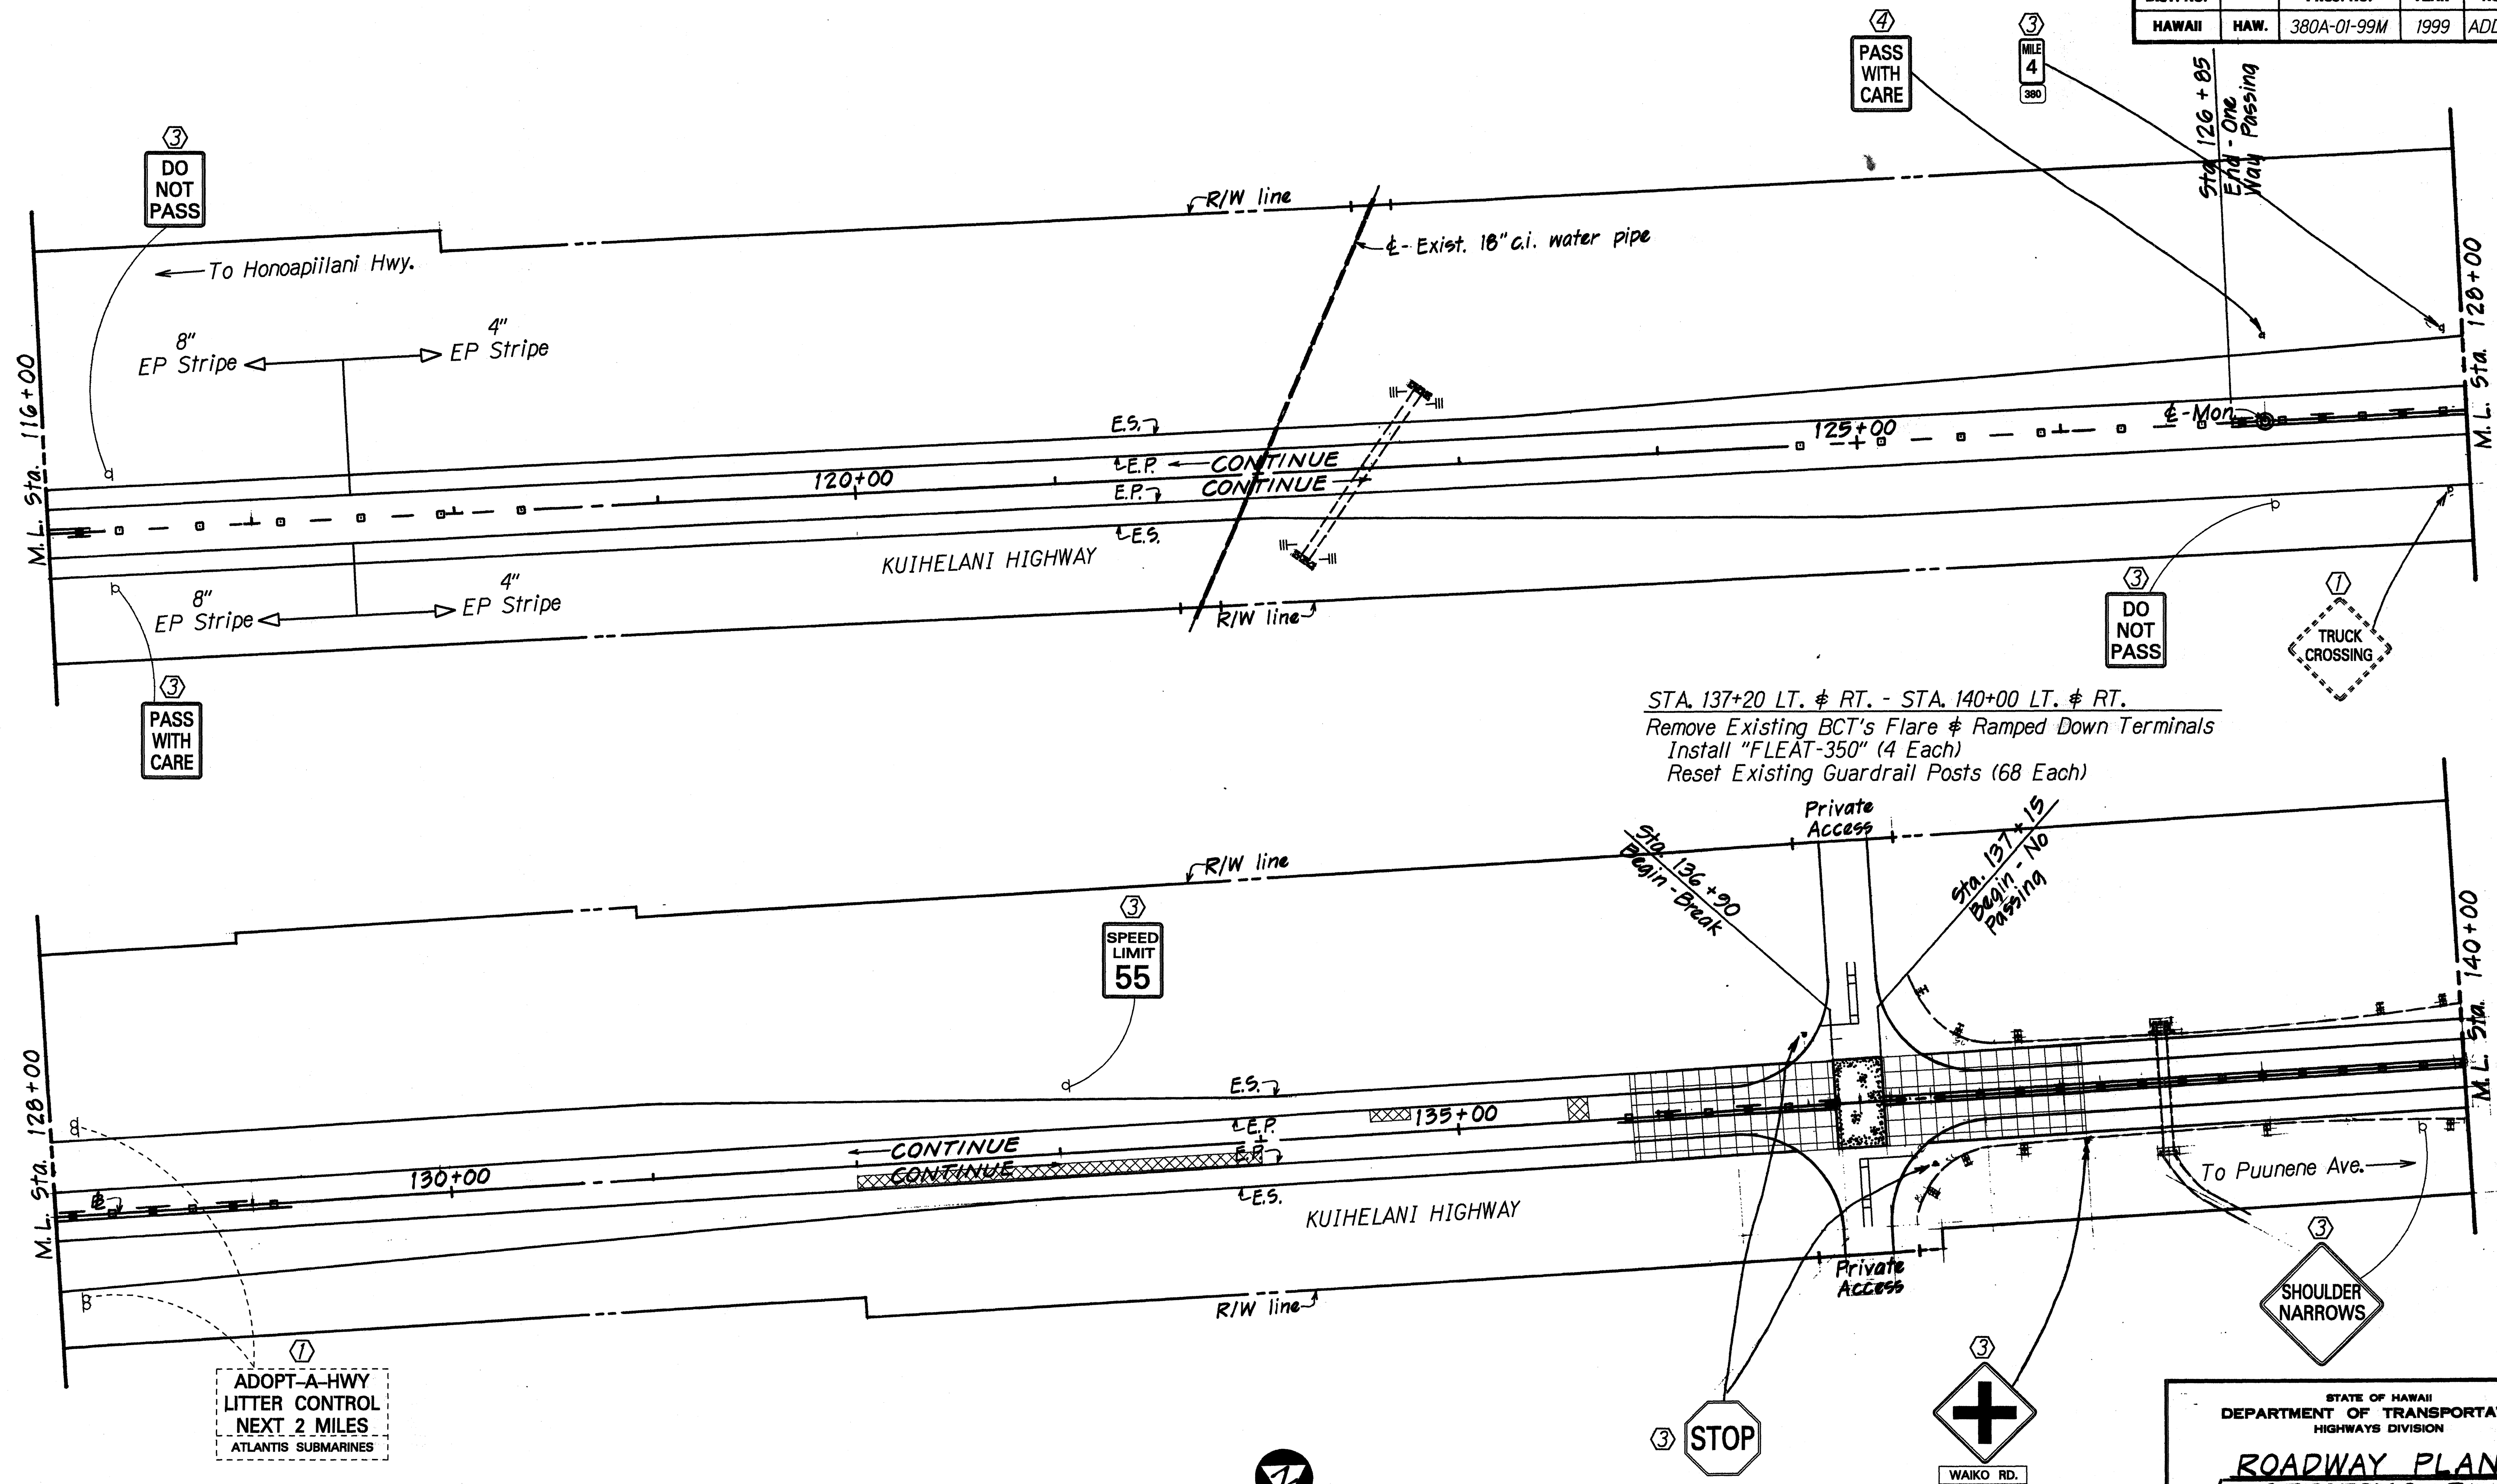

STA. 137+20 LT. & RT. - STA. 140+00 LT. & RT.
 Remove Existing BCT's Flare & Ramped Down Terminals
 Install "FLEAT-350" (4 Each)
 Reset Existing Guardrail Posts (68 Each)

ADOPT-A-HWY
 LITTER CONTROL
 NEXT 2 MILES
 ATLANTIS SUBMARINES

KEY:

- ① Exist. Sign(s) & Post(s) to Remain
- ② Remove Exist. Sign(s) & Post(s)
- ③ Remove Exist. & Install New Sign(s) & Post(s)
- ④ Install New Sign(s) & Post(s)

SURVEY PLOTTED BY	DATE
DRAWN BY	1999
DESIGNED BY	
NOTED BY	
CHECKED BY	


STATE OF HAWAII
 DEPARTMENT OF TRANSPORTATION
 HIGHWAYS DIVISION

**ROADWAY PLANS
 & STRIPING PLANS**
KUIHELANI HWY. RESURFACING
 Honoapiilani Highway to Puunene Avenue
 Project No. 380A-01-99M
 Scale: 1" = 40' Date: May, 1999

SHEET No. 6 OF 13 SHEETS

ADD. 13

FED. ROAD DIST. NO.	STATE	PROJ. NO.	FISCAL YEAR	SHEET NO.	TOTAL SHEETS
HAWAII	HAW.	380A-01-99M	1999	14	22

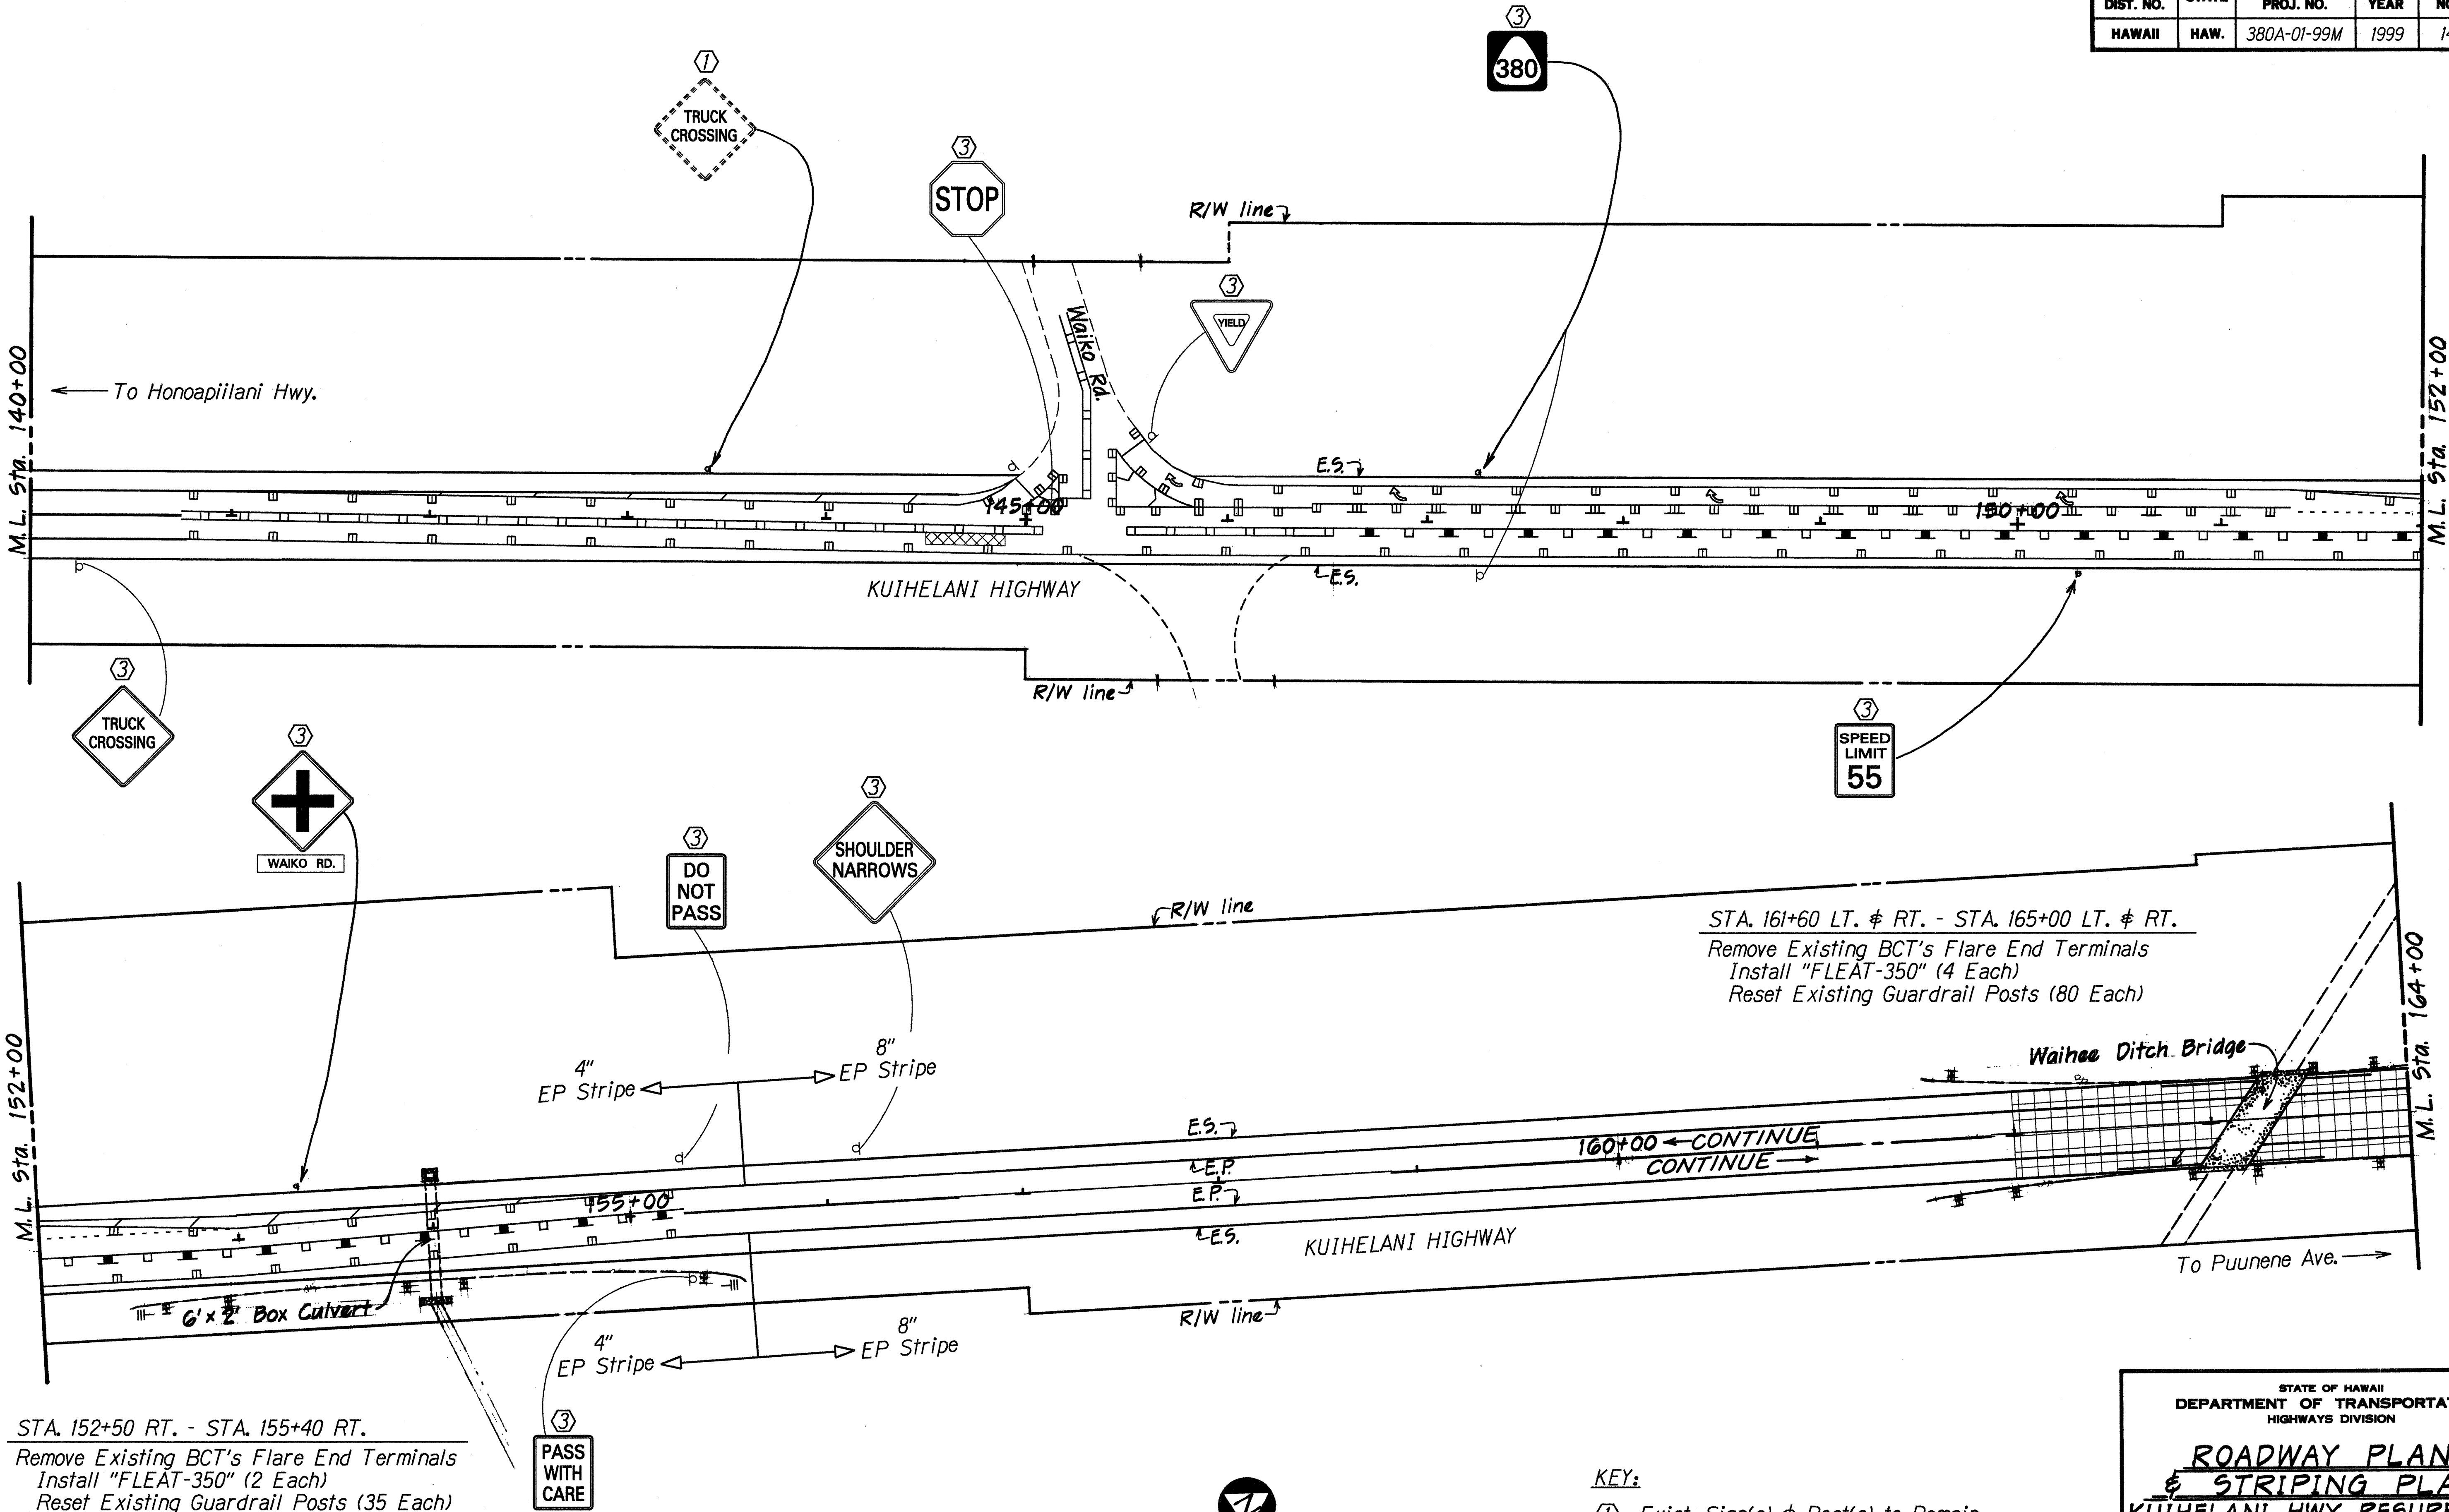


ORIGINAL PLAN	DATE
SURVEY PLOTTED BY	10/1/99
DRAWN BY	
DESIGNED BY	
NOTED BY	
CHECKED BY	

- KEY:
- ① Exist. Sign(s) & Post(s) to Remain
 - ② Remove Exist. Sign(s) & Post(s)
 - ③ Remove Exist. & Install New Sign(s) & Post(s)
 - ④ Install New Sign(s) & Post(s)

STATE OF HAWAII
DEPARTMENT OF TRANSPORTATION
HIGHWAYS DIVISION

ROADWAY PLANS
& STRIPING PLANS
KUIHELANI HWY. RESURFACING
Honoapiilani Highway to Puunene Avenue
Project No. 380A-01-99M
Scale: 1" = 40'
Date: May, 1999
SHEET NO. 7 OF 13 SHEETS

FED. ROAD DIST. NO.	STATE	PROJ. NO.	FISCAL YEAR	SHEET NO.	TOTAL SHEETS
HAWAII	HAW.	380A-01-99M	1999	15	22

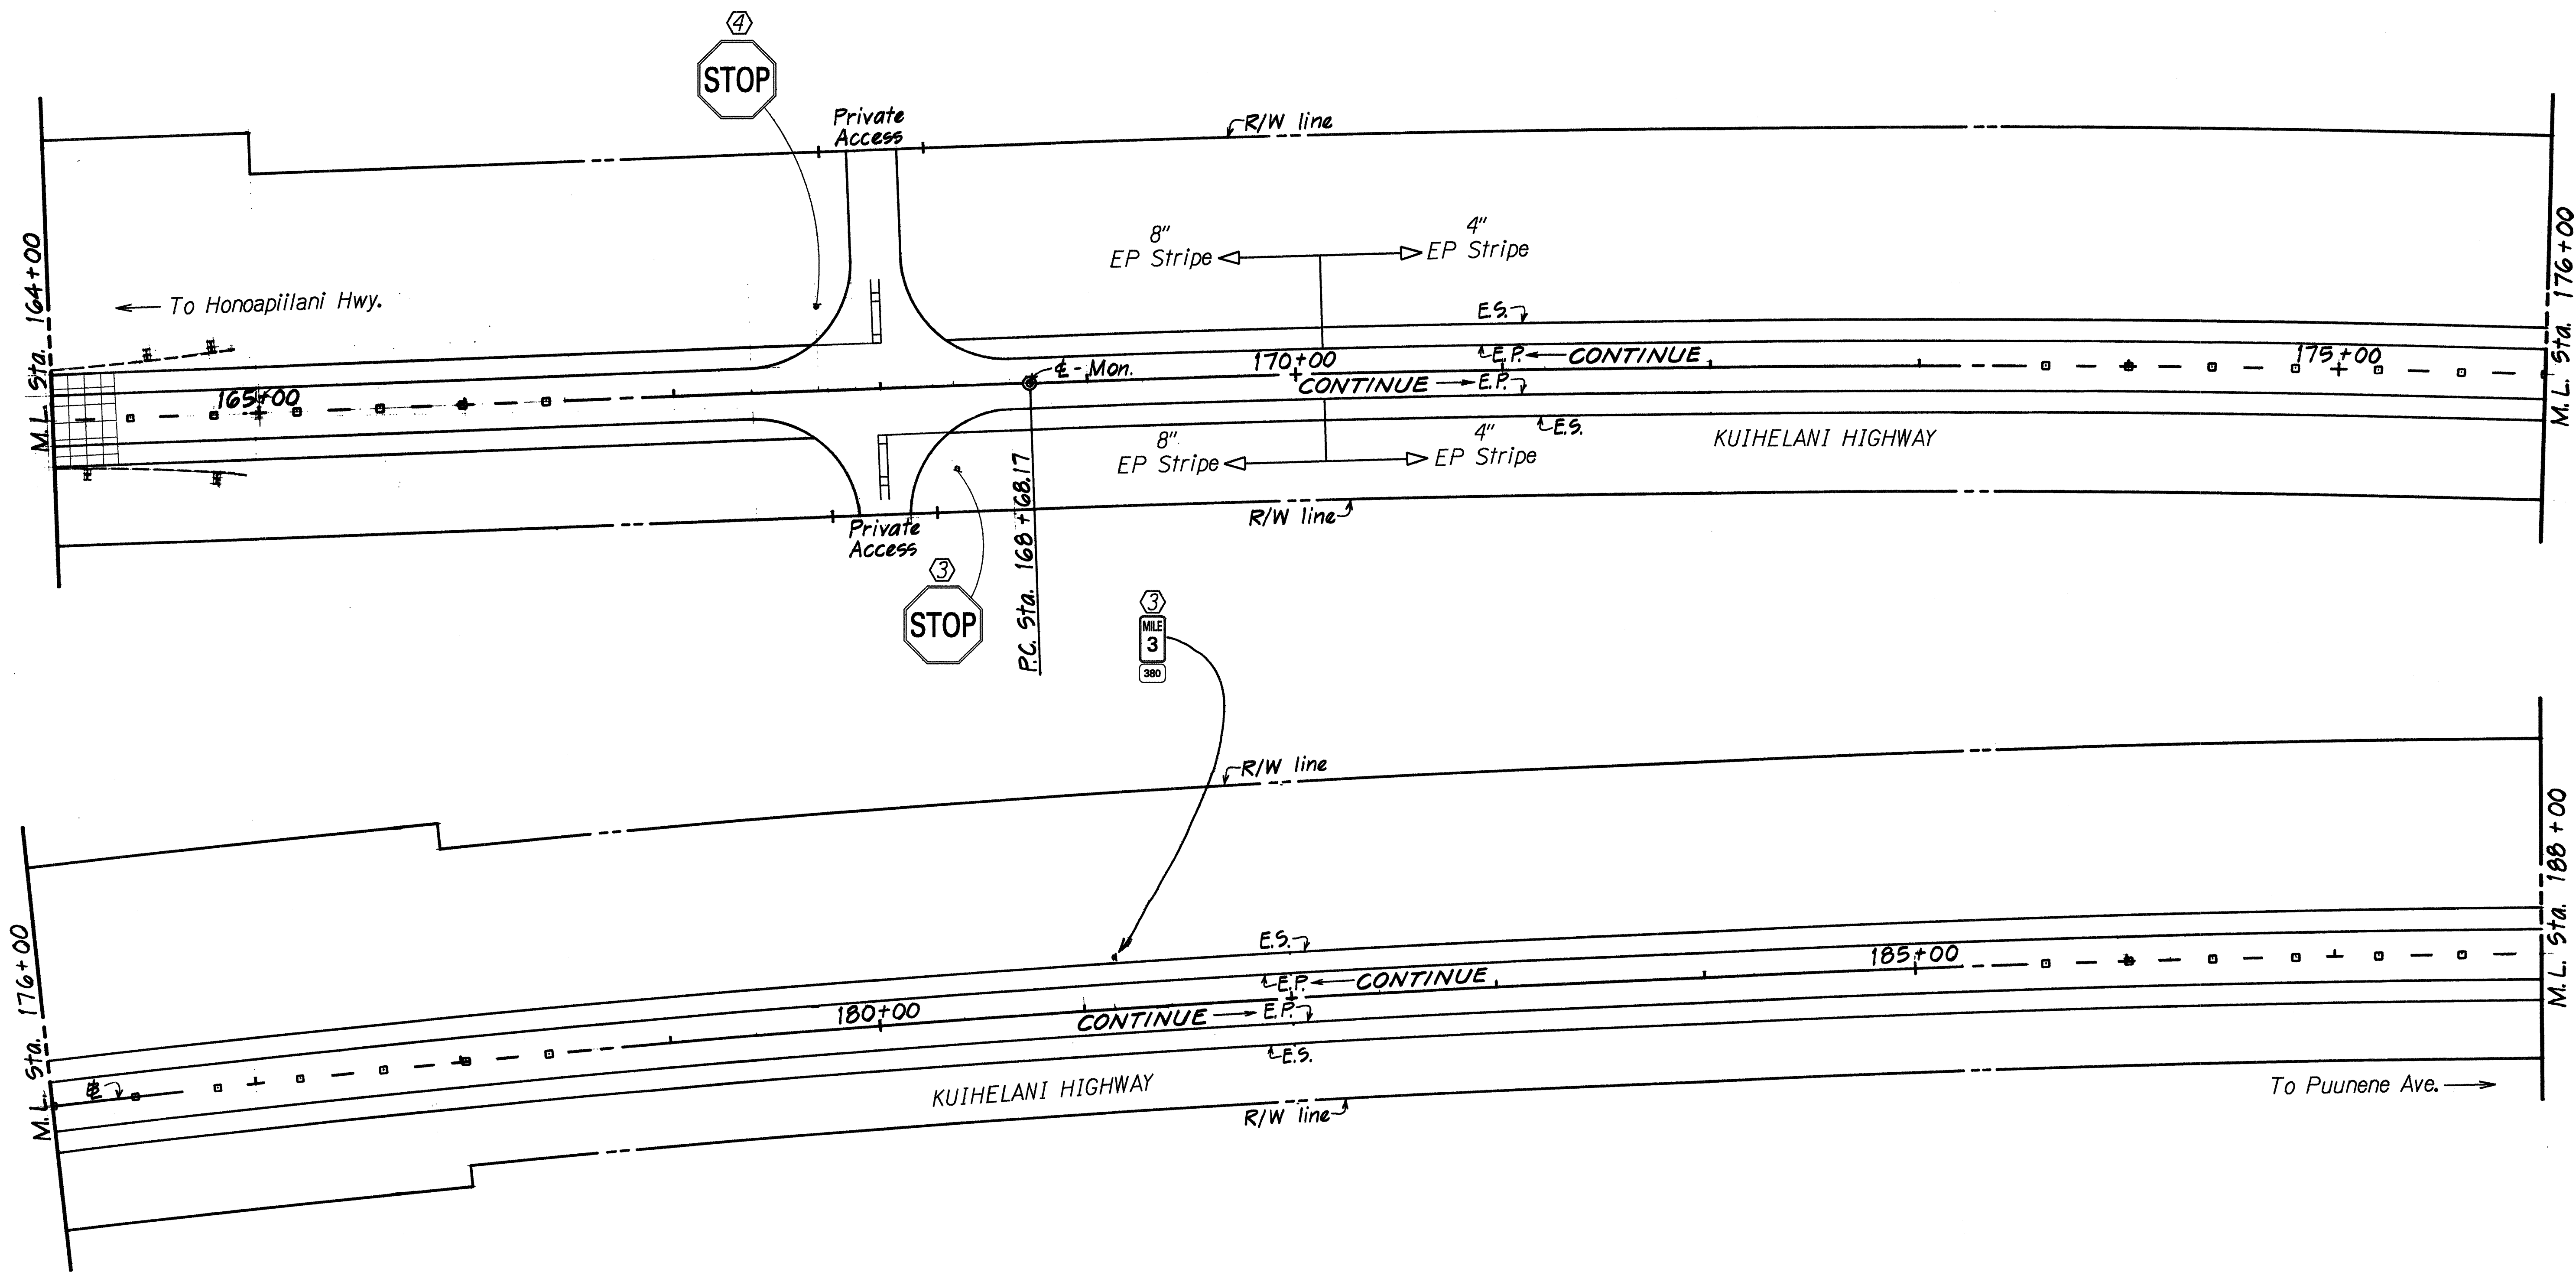

SURVEY PLOTTED BY	DATE
DRAWN BY	10/1/99
TRACED BY	
NOTED BY	
QUANTITIES BY	
CHECKED BY	




- KEY:**
- ① Exist. Sign(s) & Post(s) to Remain
 - ② Remove Exist. Sign(s) & Post(s)
 - ③ Remove Exist. & Install New Sign(s) & Post(s)
 - ④ Install New Sign(s) & Post(s)

STATE OF HAWAII
DEPARTMENT OF TRANSPORTATION
HIGHWAYS DIVISION

**ROADWAY PLANS
& STRIPING PLANS**
KUIHELANI HWY. RESURFACING
Honoapiilani Highway to Puunene Avenue
Project No. 380A-01-99M
Scale: 1" = 40' Date: May, 1999
SHEET NO. 8 OF 13 SHEETS

FED. ROAD DIST. NO.	STATE	PROJ. NO.	FISCAL YEAR	SHEET NO.	TOTAL SHEETS
HAWAII	HAW.	380A-01-99M	1999	16	22

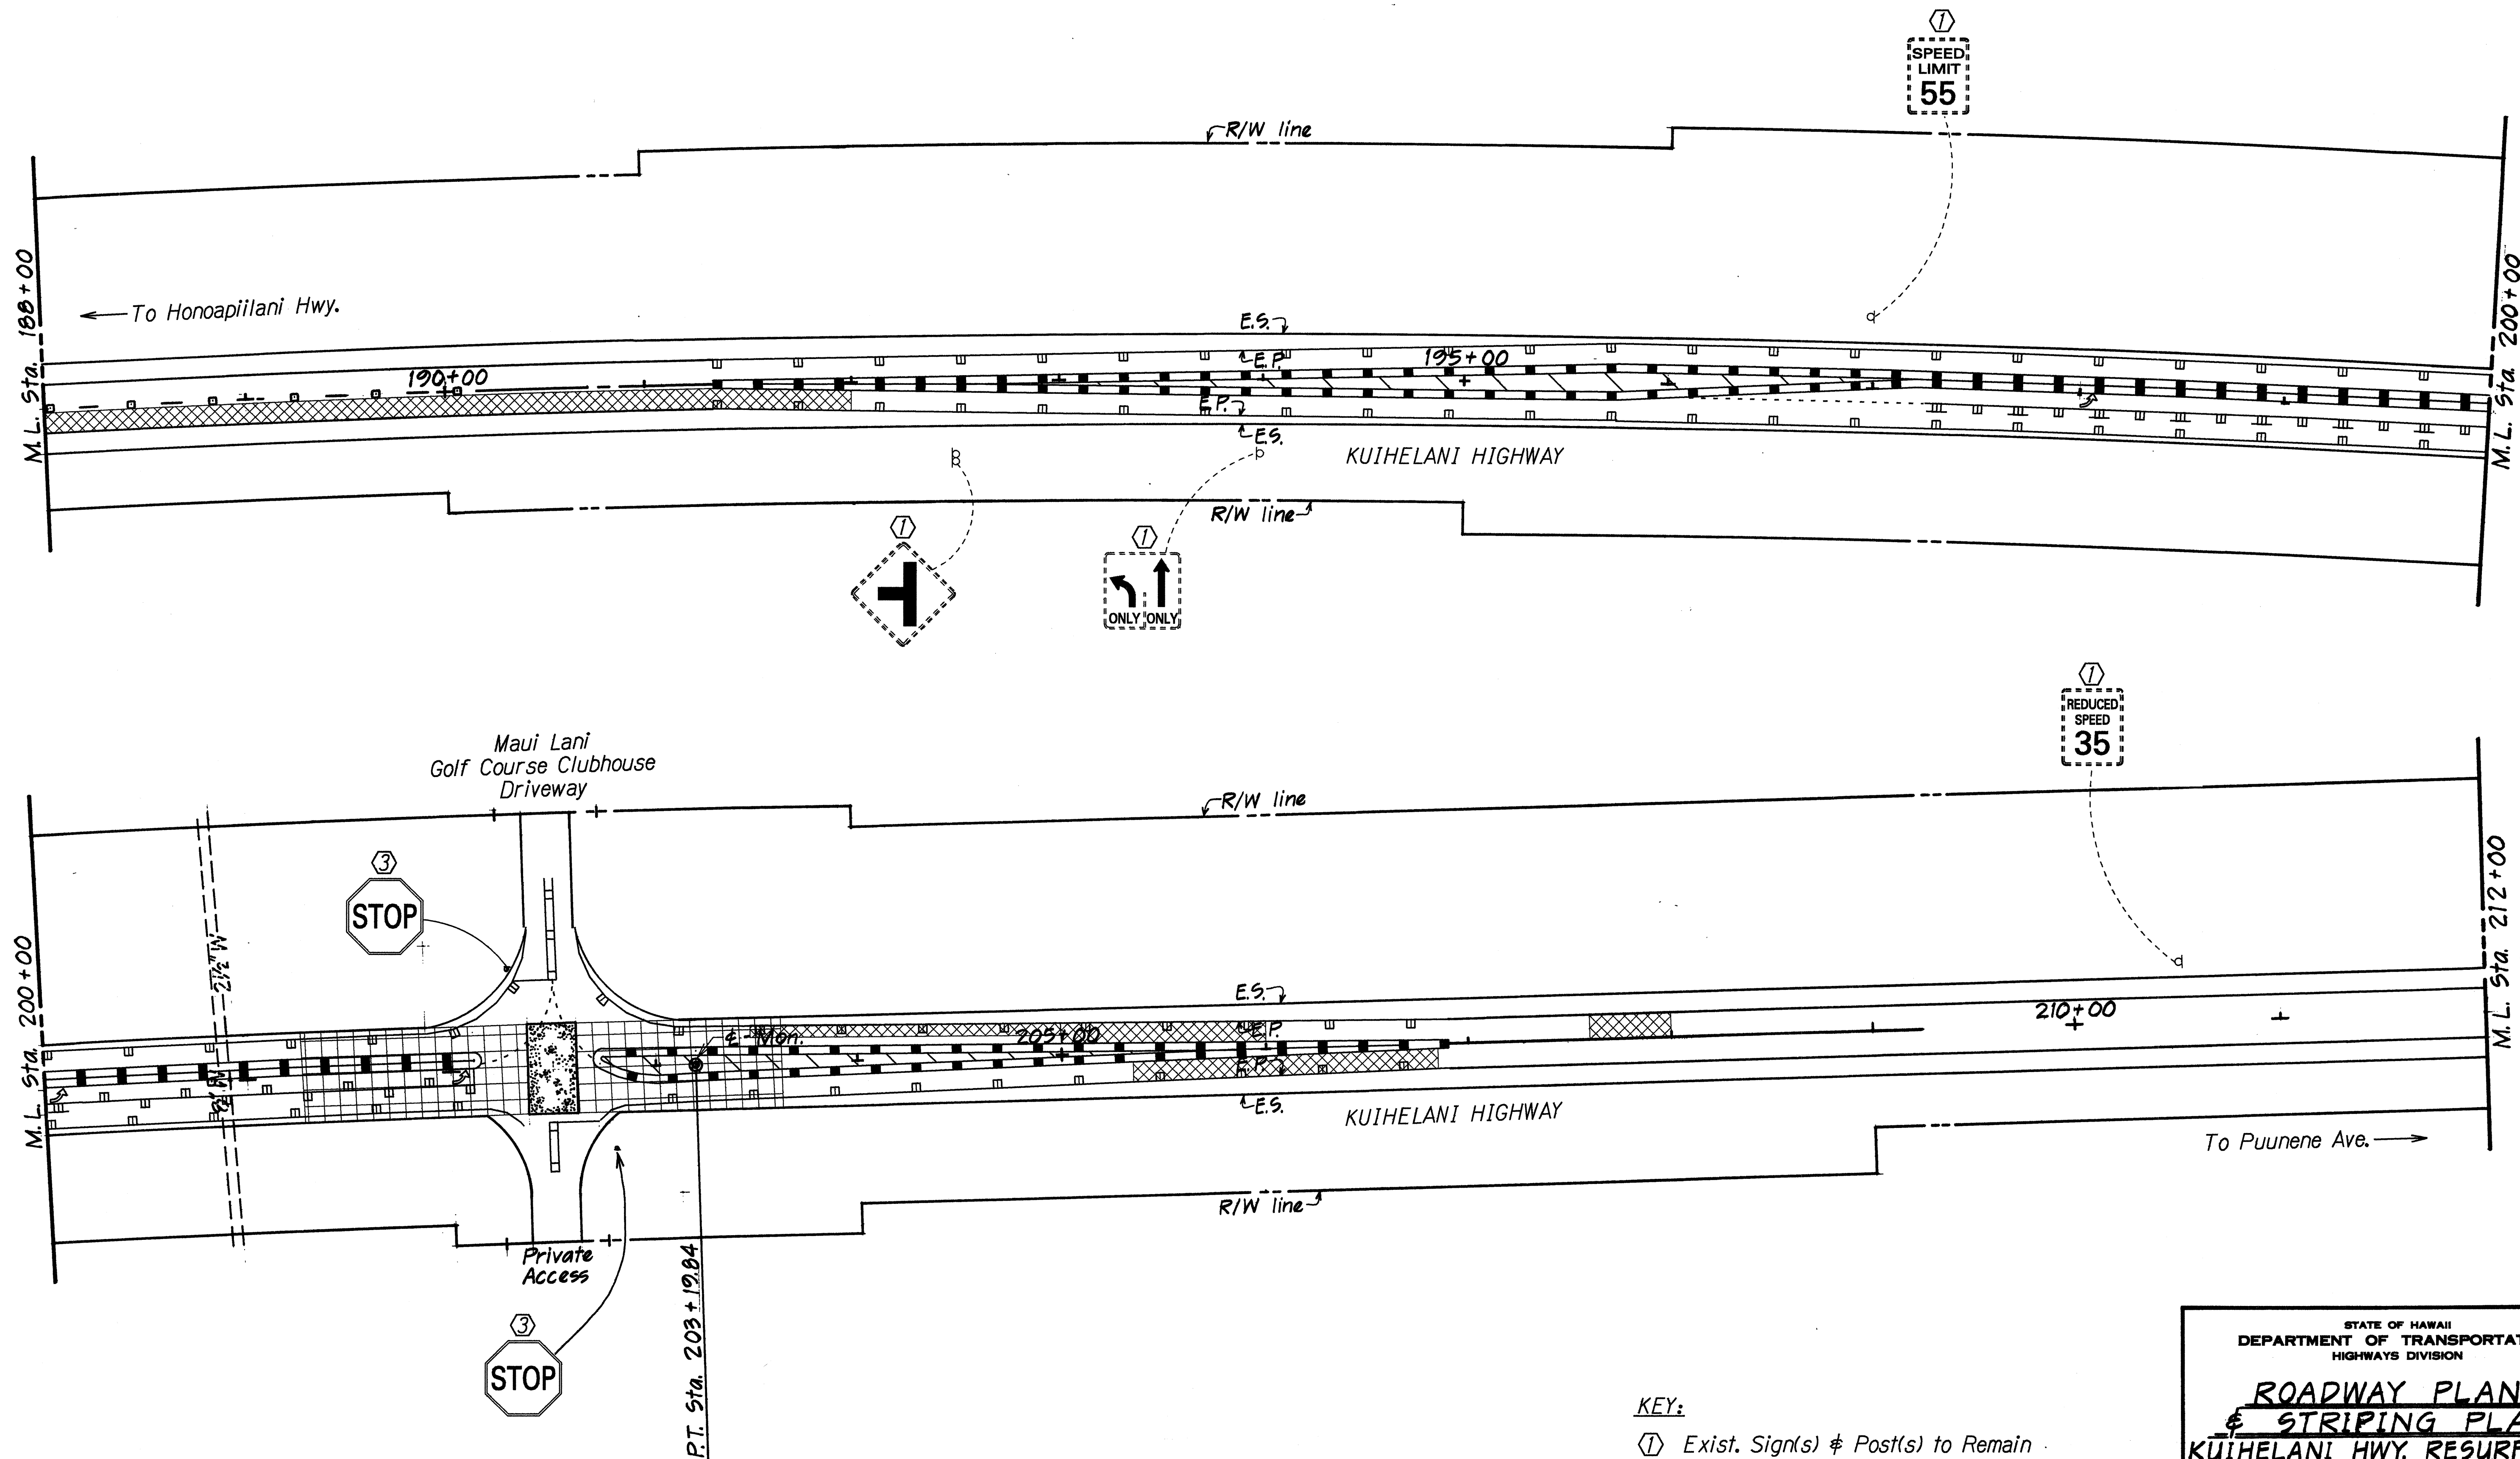

SURVEY PLOTTED BY	DATE
DRAWN BY	May 1999
DESIGNED BY	
NOTED BY	
QUANTITIES BY	
CHECKED BY	

- KEY:
- ① Exist. Sign(s) & Post(s) to Remain
 - ② Remove Exist. Sign(s) & Post(s)
 - ③ Remove Exist. & Install New Sign(s) & Post(s)
 - ④ Install New Sign(s) & Post(s)

STATE OF HAWAII
DEPARTMENT OF TRANSPORTATION
HIGHWAYS DIVISION

**ROADWAY PLANS
& STRIPING PLANS**

KUIHELANI HWY. RESURFACING


Honoapiilani Highway to Puunene Avenue

Project No. 380A-01-99M

Scale: 1" = 40' Date: May, 1999

SHEET NO. 9 OF 13 SHEETS

FED. ROAD DIST. NO.	STATE	PROJ. NO.	FISCAL YEAR	SHEET NO.	TOTAL SHEETS
HAWAII	HAW.	380A-01-99M	1999	17	22

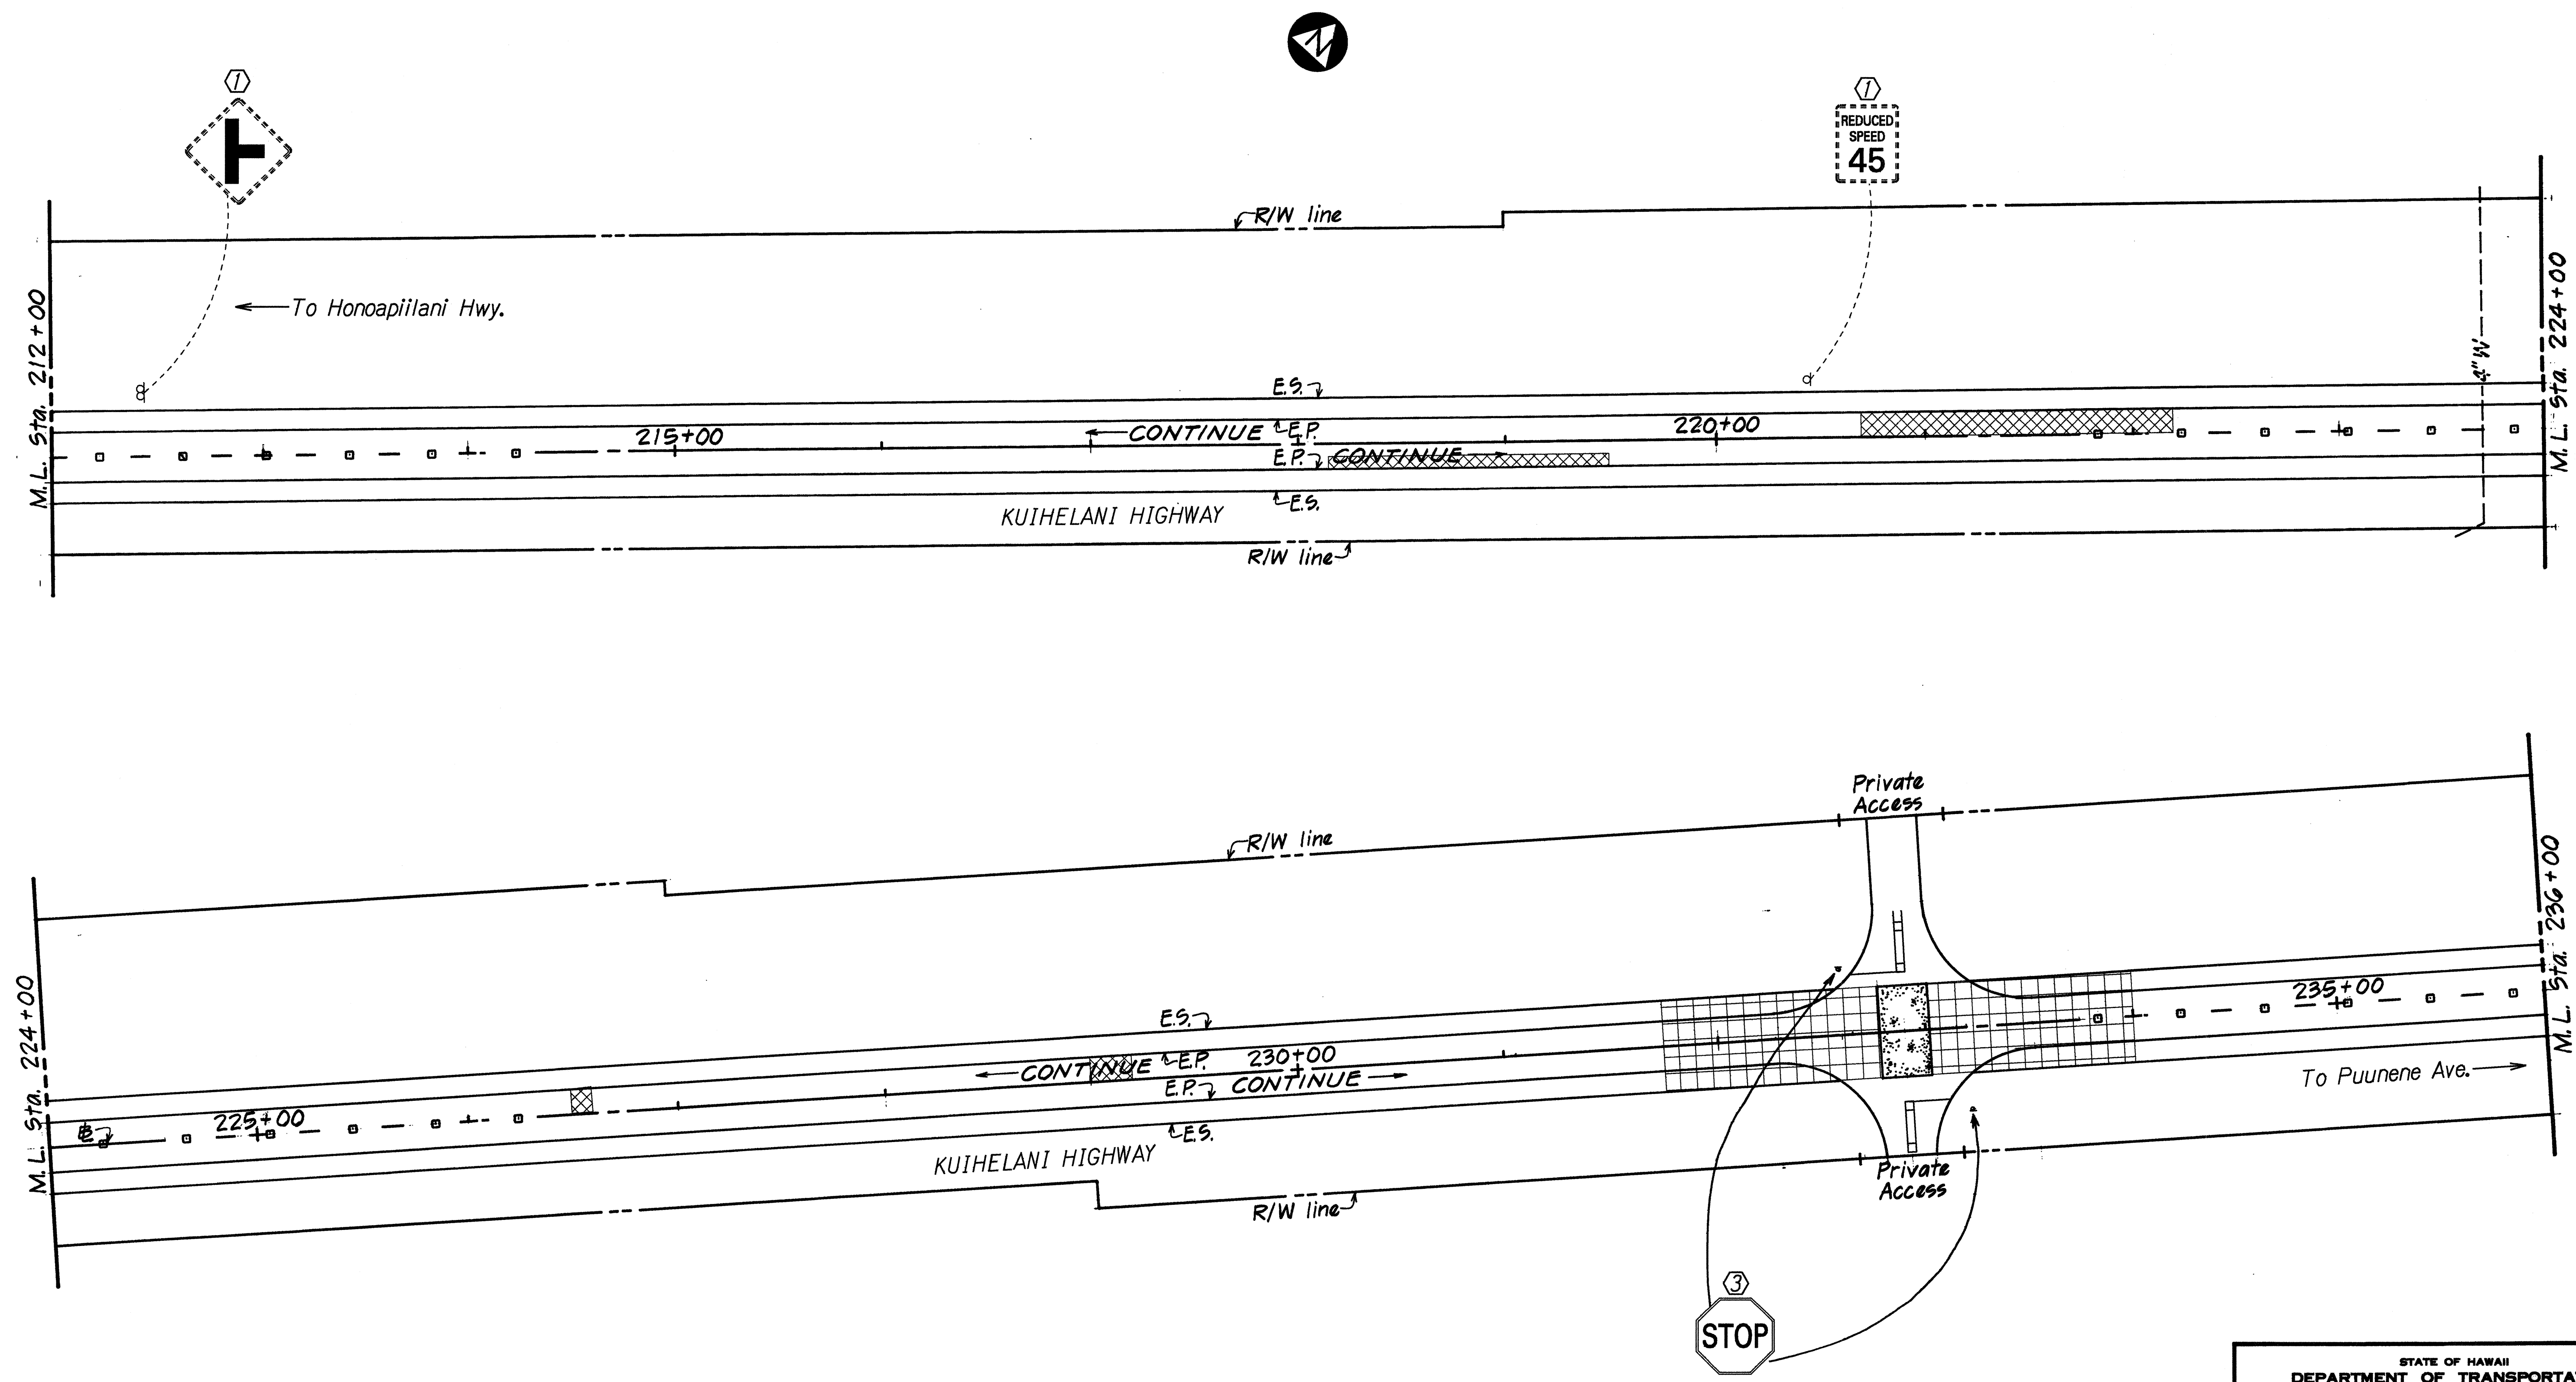

DATE	May, 1999
SURVEY PLOTTED BY	JD
DRAWN BY	JD
DESIGNED BY	JD
QUANTITIES BY	JD
CHECKED BY	JD


- KEY:
- ① Exist. Sign(s) & Post(s) to Remain
 - ② Remove Exist. Sign(s) & Post(s)
 - ③ Remove Exist. & Install New Sign(s) & Post(s)
 - ④ Install New Sign(s) & Post(s)

STATE OF HAWAII
DEPARTMENT OF TRANSPORTATION
HIGHWAYS DIVISION

ROADWAY PLANS
& STRIPING PLANS
KUIHELANI HWY. RESURFACING
Honoapiilani Highway to Puunene Avenue
Project No. 380A-01-99M
Scale: 1" = 40'

Date: May, 1999
SHEET NO. 10 OF 13 SHEETS

FED. ROAD DIST. NO.	STATE	PROJ. NO.	FISCAL YEAR	SHEET NO.	TOTAL SHEETS
HAWAII	HAW.	380A-01-99M	1999	18	22

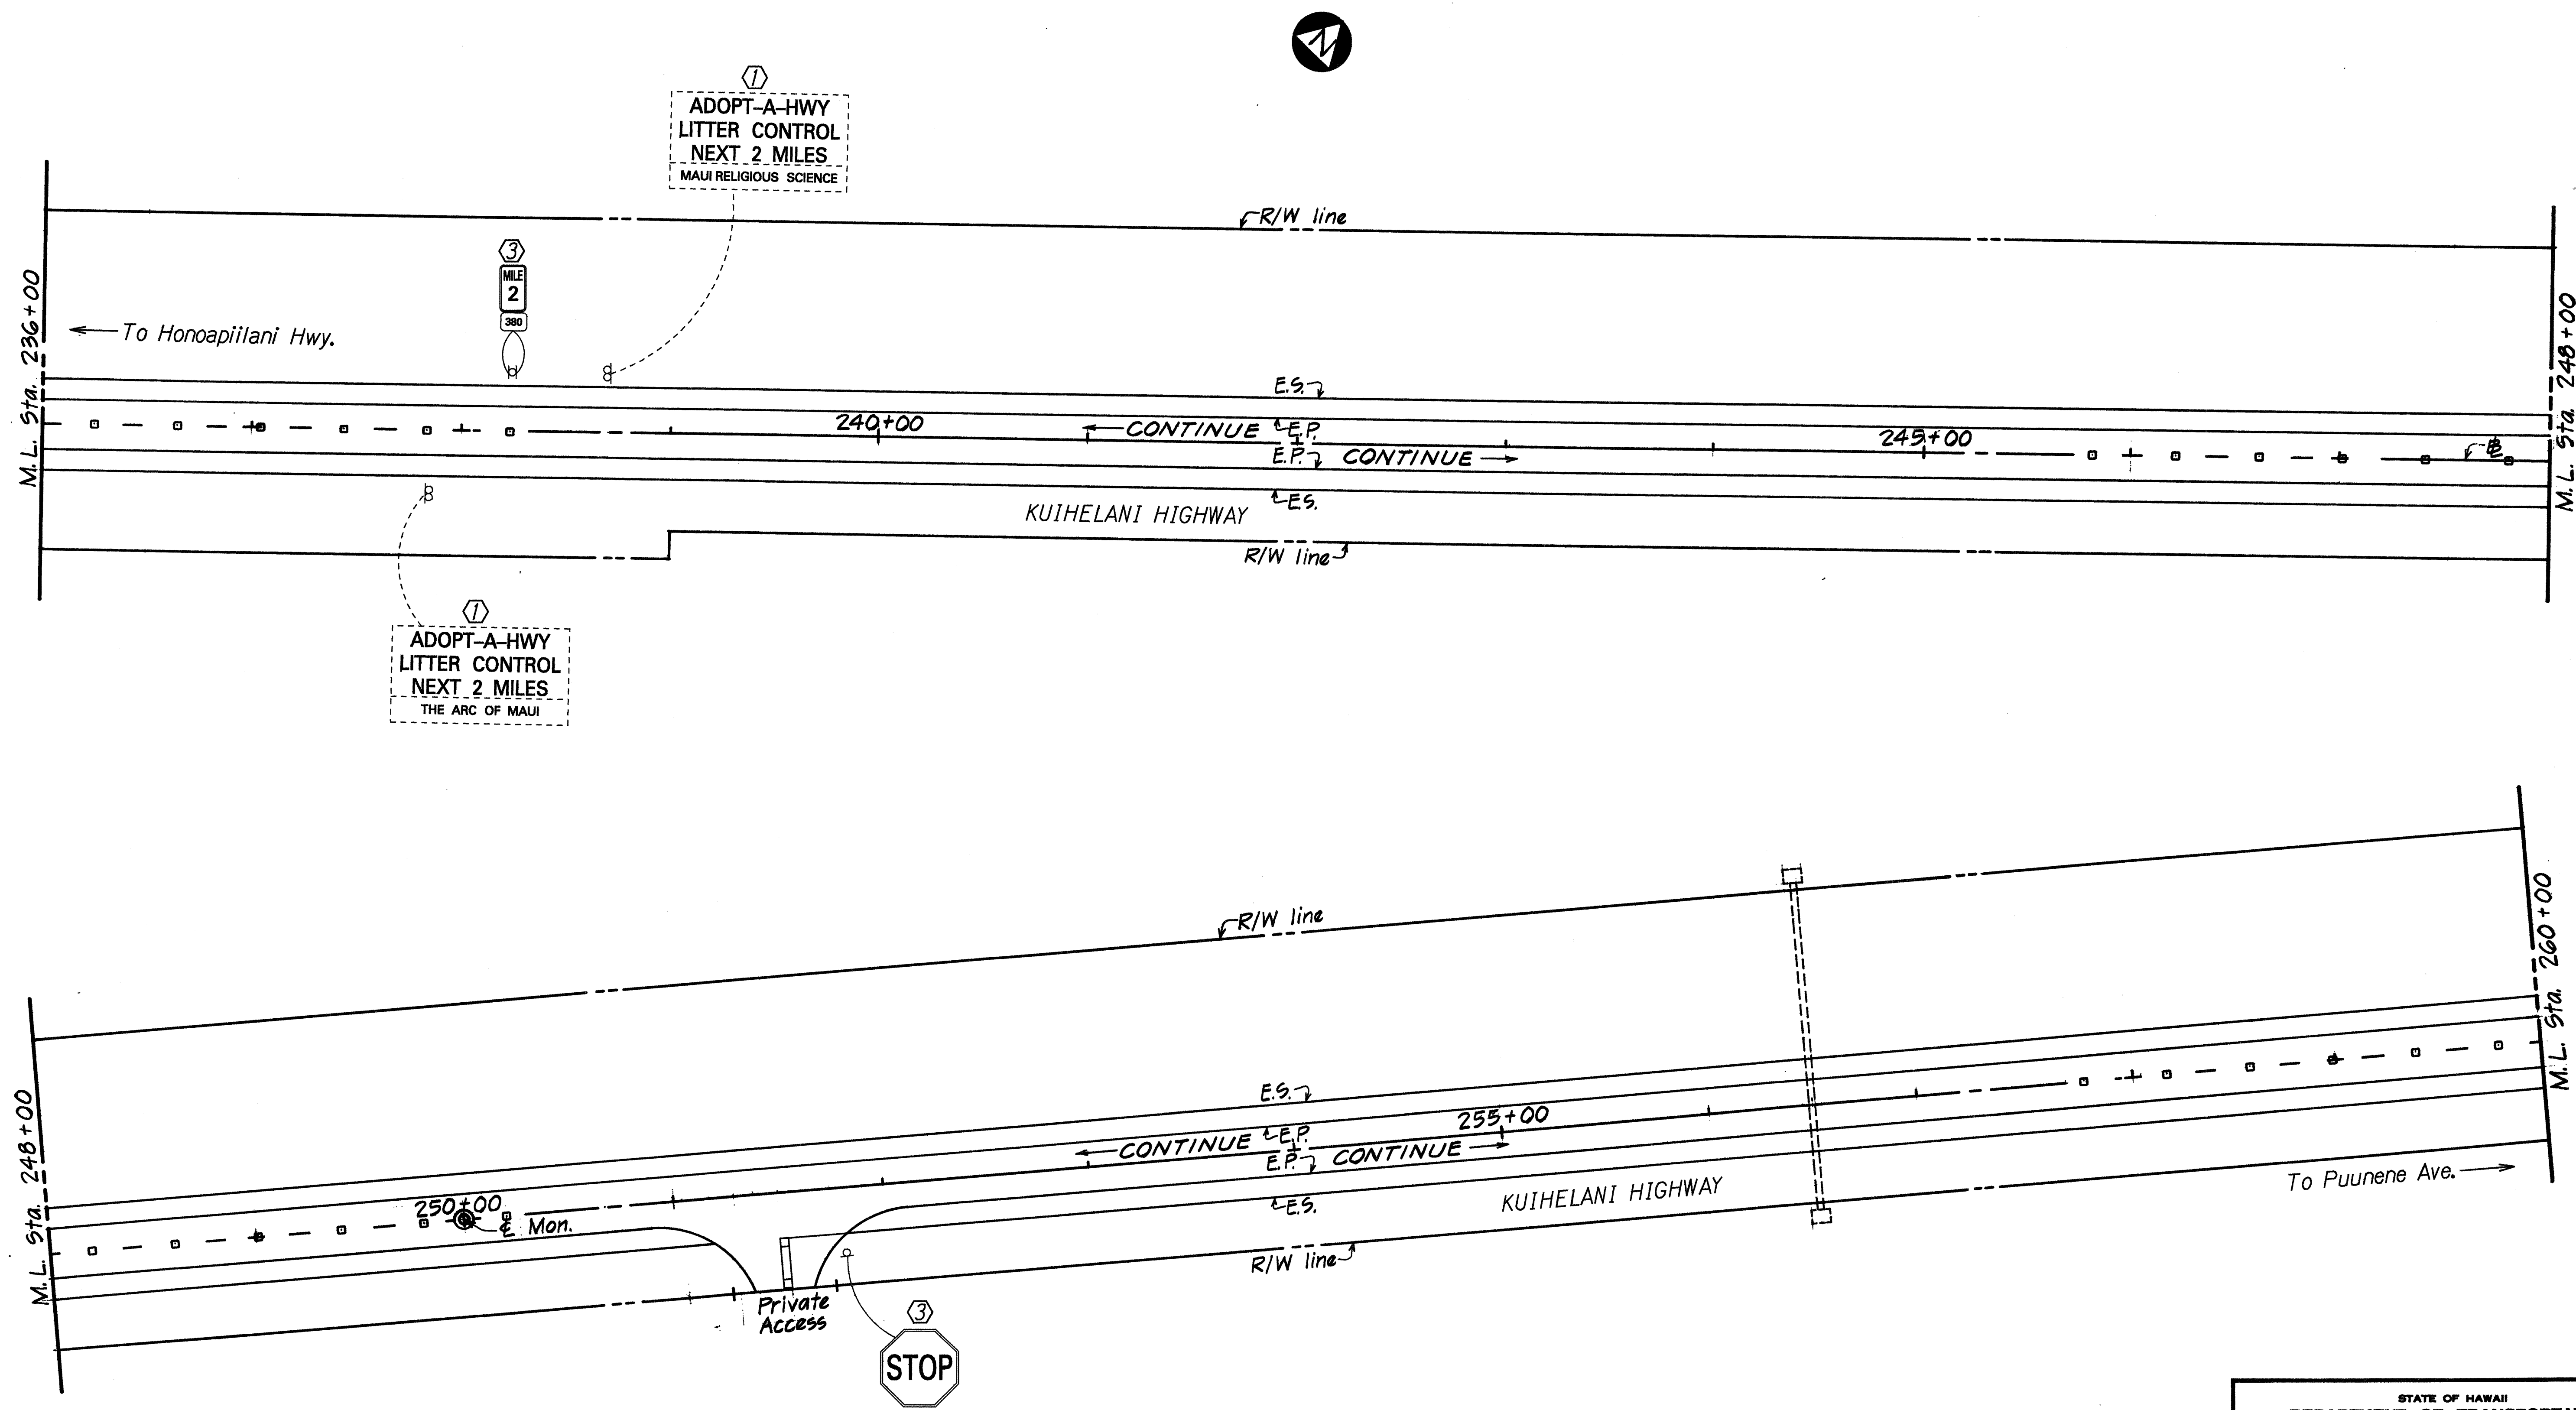


SURVEY PLOTTED BY	DATE
DRAWN BY	May 1999
DESIGNED BY	
QUANTITIES BY	
CHECKED BY	

- KEY:
- ① Exist. Sign(s) & Post(s) to Remain
 - ② Remove Exist. Sign(s) & Post(s)
 - ③ Remove Exist. & Install New Sign(s) & Post(s)
 - ④ Install New Sign(s) & Post(s)

STATE OF HAWAII
DEPARTMENT OF TRANSPORTATION
HIGHWAYS DIVISION

ROADWAY PLANS
& STRIPING PLANS
KUIHELANI HWY. RESURFACING
Honoapiilani Highway to Puunene Avenue
Project No. 380A-01-99M
Scale: 1" = 40' Date: May, 1999
SHEET NO. 11 OF 13 SHEETS

FED. ROAD DIST. NO.	STATE	PROJ. NO.	FISCAL YEAR	SHEET NO.	TOTAL SHEETS
HAWAII	HAW.	380A-01-99M	1999	19	22

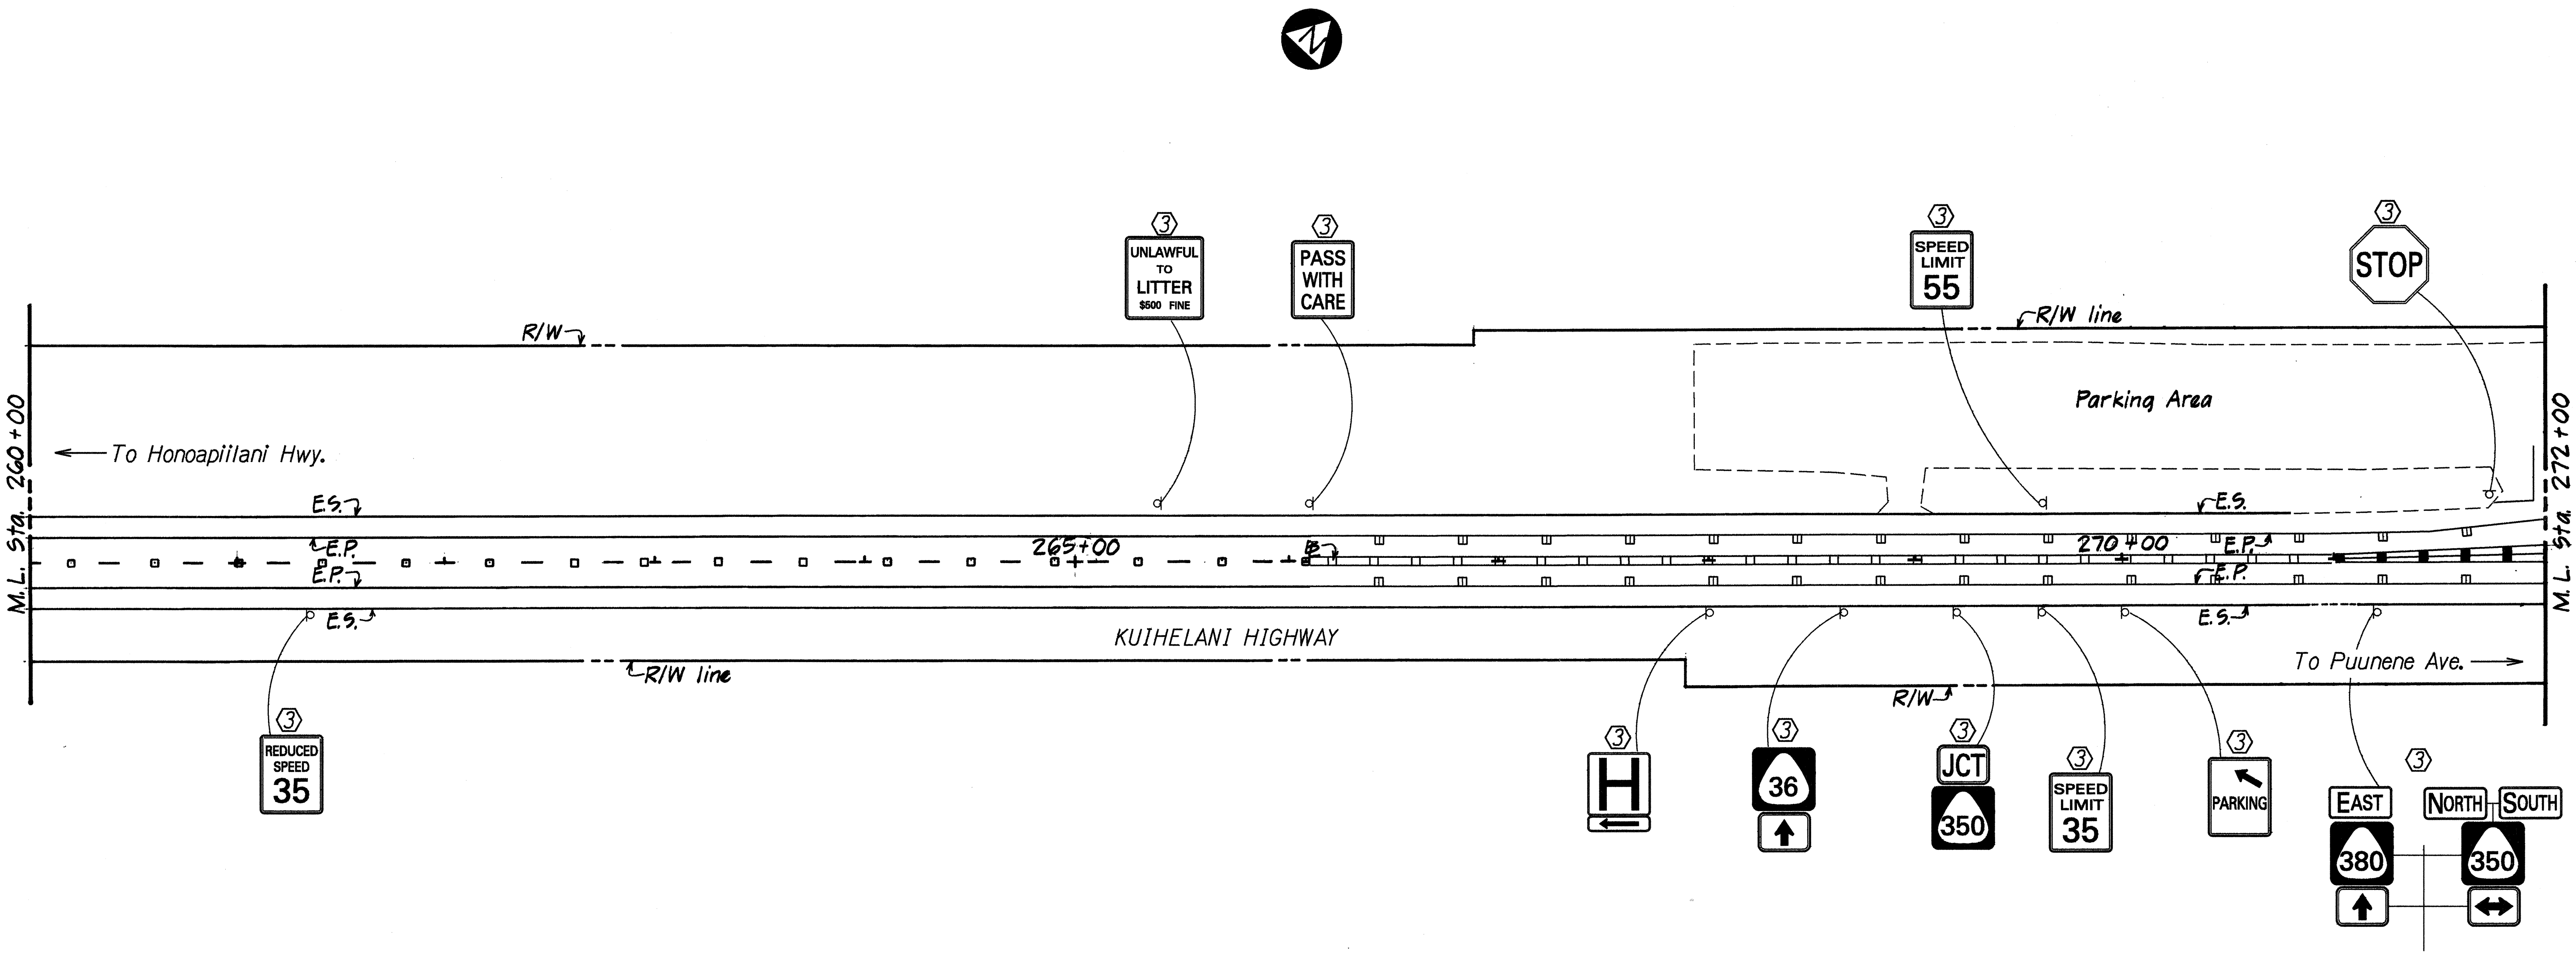

ORIGINAL PLAN	SURVEY PLOTTED BY	DATE
NOTE BOOK	DRAWN BY	May, 1999
DESIGNED BY	CHECKED BY	
QUANTITIES BY		
CHECKED BY		


- KEY:
- ① Exist. Sign(s) & Post(s) to Remain
 - ② Remove Exist. Sign(s) & Post(s)
 - ③ Remove Exist. & Install New Sign(s) & Post(s)
 - ④ Install New Sign(s) & Post(s)

STATE OF HAWAII
DEPARTMENT OF TRANSPORTATION
HIGHWAYS DIVISION

ROADWAY PLANS
& STRIPING PLANS
KUIHELANI HWY. RESURFACING
Honoapiilani Highway to Puunene Avenue
Project No. 380A-01-99M
Scale: 1" = 40'

Date: May, 1999
SHEET NO. 12 OF 13 SHEETS

FED. ROAD DIST. NO.	STATE	PROJ. NO.	FISCAL YEAR	SHEET NO.	TOTAL SHEETS
HAWAII	HAW.	380A-01-99M	1999	20	22

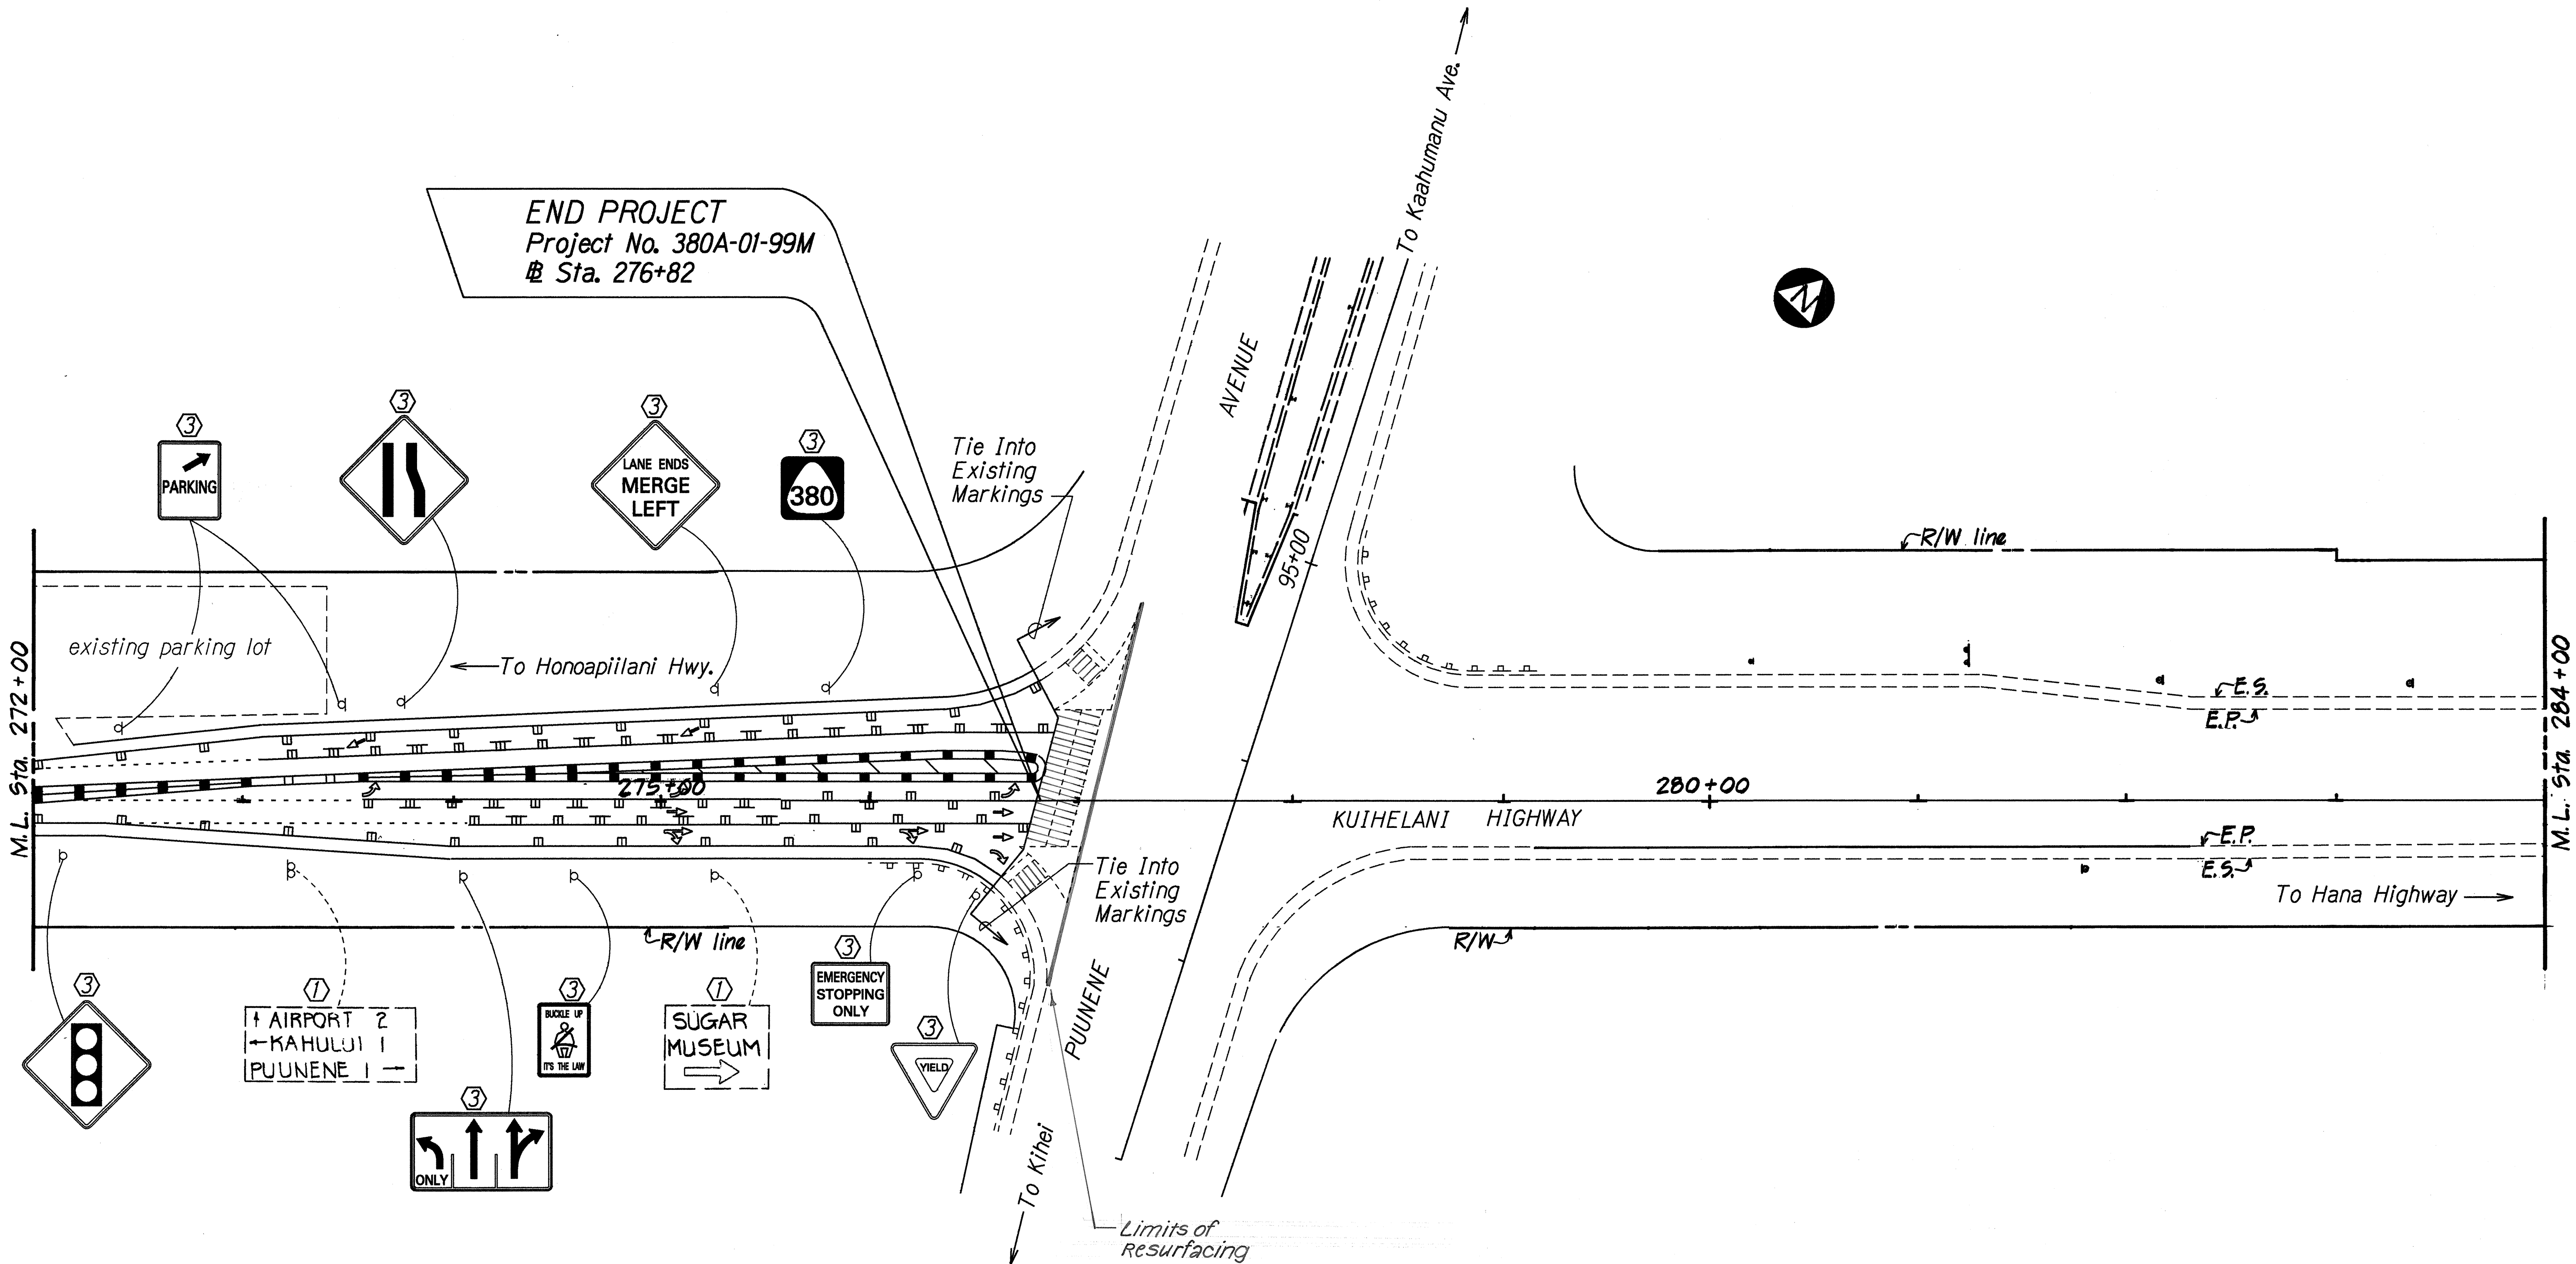

SURVEY PLOTTED BY	DATE
DRAWN BY	May 1999
TRACED BY	
DESIGNED BY	
QUANTITIES BY	
CHECKED BY	
ORIGINAL PLAN	
NOTE BOOK	
DESIGNED BY	
QUANTITIES BY	
CHECKED BY	

STATE OF HAWAII
DEPARTMENT OF TRANSPORTATION
HIGHWAYS DIVISION

**ROADWAY PLANS
& STRIPING PLANS**

KUIHELANI HWY. RESURFACING

Honoapiilani Highway to Puunene Avenue

Project No. 380A-01-99M

Scale: 1" = 40' Date: May, 1999

SHEET NO. 13 OF 13 SHEETS

KEY:

① Exist. Sign(s) & Post(s) to Remain

② Remove Exist. Sign(s) & Post(s)

③ Remove Exist. & Install New Sign(s) & Post(s)

④ Install New Sign(s) & Post(s)