



FED. ROAD DIST. NO.	STATE	FED. AID PROJ. NO.	FISCAL YEAR	SHEET NO.	TOTAL SHEETS
HAWAII	HAW.	NH-0380(9)	2000	254	380

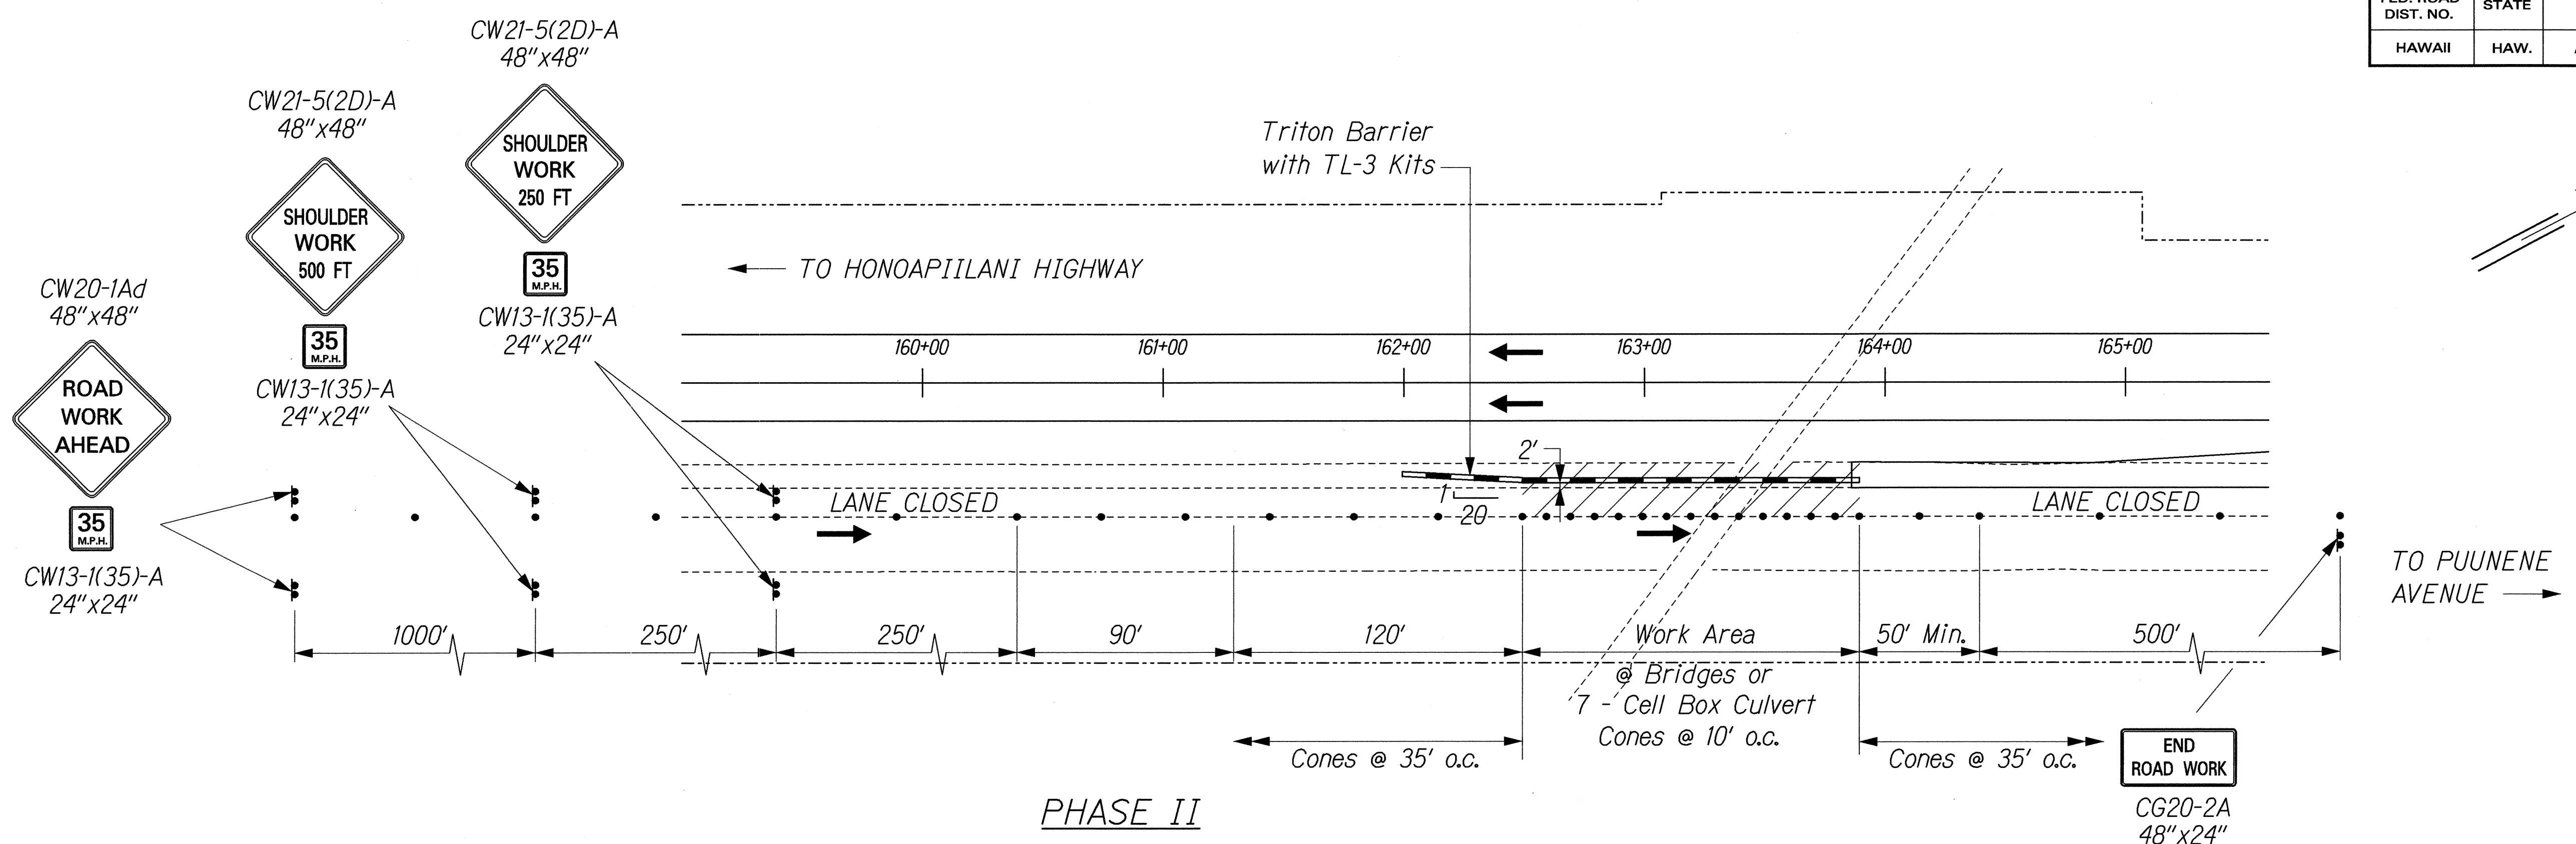

TRUE NORTH
SCALE: 1" = 40'

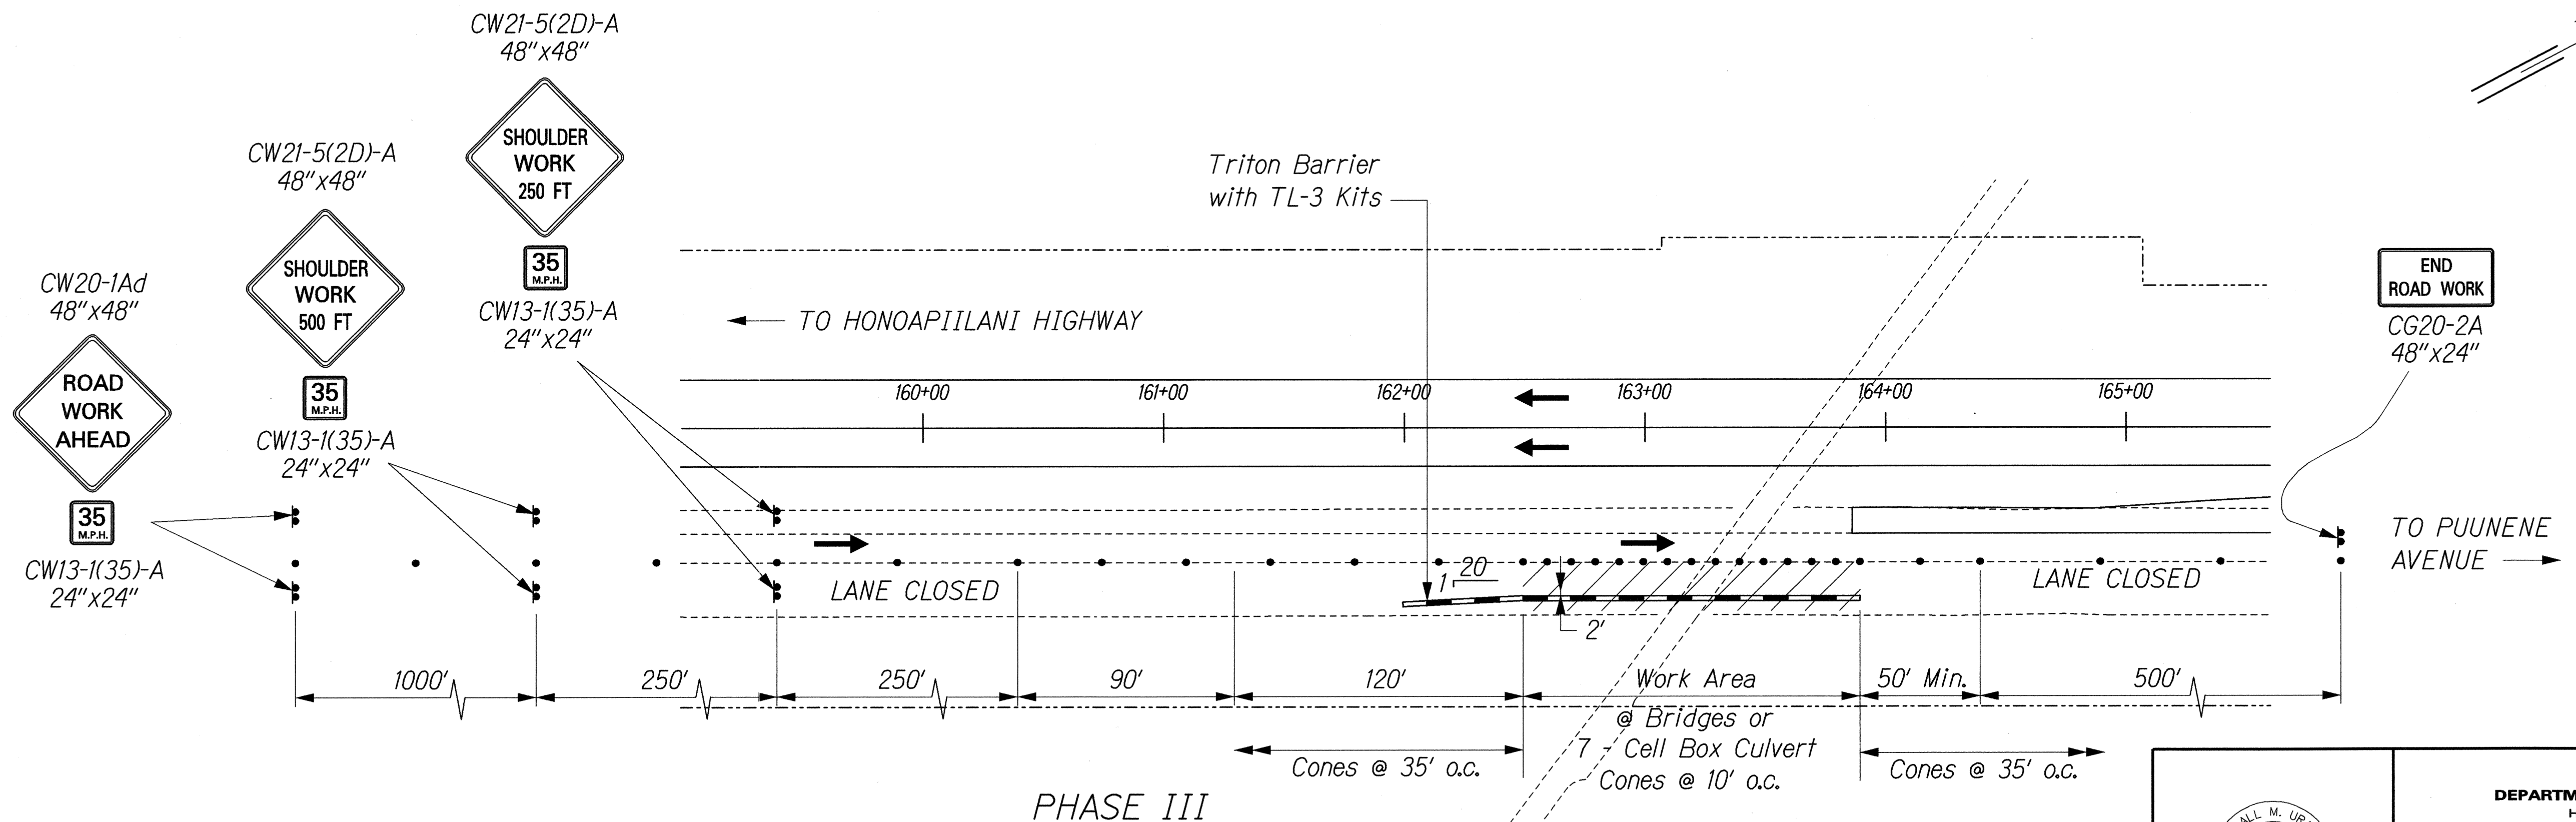

TRUE NORTH
SCALE: 1" = 40'

TYPICAL TRAFFIC CONTROL
AT BRIDGES AND 7 CELL BOX CULVERT

DATE	_____
SURVEY PLOTTED BY	_____
DRAWN BY	_____
DESIGNED BY	_____
CHECKED BY	_____
ORIGINAL PLAN	_____
NOTE BOOK	_____
N.	_____

J:\KUIHELANI\TCP\TC-01dgn


THIS WORK WAS PREPARED BY ME
OR UNDER MY SUPERVISION.
Rum M. Uragami 9/14/01

STATE OF HAWAII
DEPARTMENT OF TRANSPORTATION
HIGHWAYS DIVISION


TRAFFIC CONTROL PLAN

KUIHELANI HIGHWAY WIDENING
HONOAPIILANI HIGHWAY TO PUUNENE AVENUE
FEDERAL-AID PROJECT NO. NH-0380(9)
Scale: 1"=40' Date: Sept. 14, 2001


FED. ROAD DIST. NO.	STATE	FED. AID PROJ. NO.	FISCAL YEAR	SHEET NO.	TOTAL SHEETS
HAWAII	HAW.	NH-0380(9)	2000	255	380

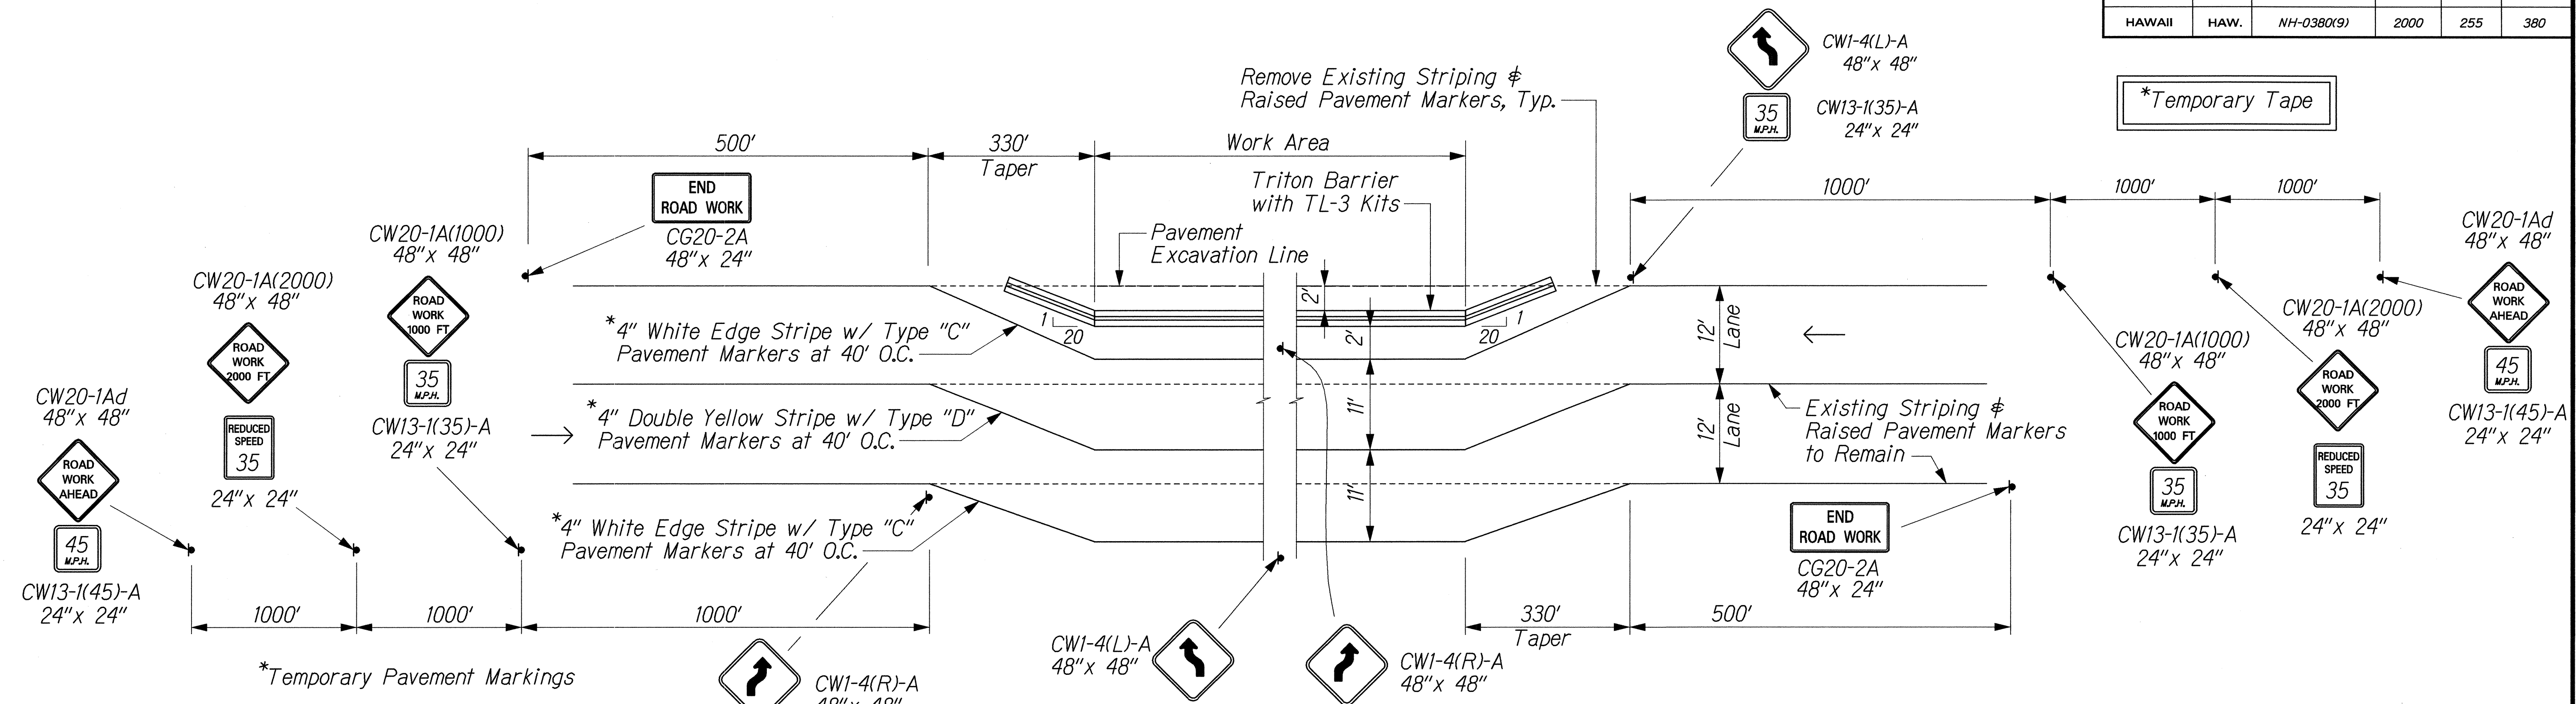

TEMPORARY STRIPING PLAN @ LANE SHIFT
Not to Scale

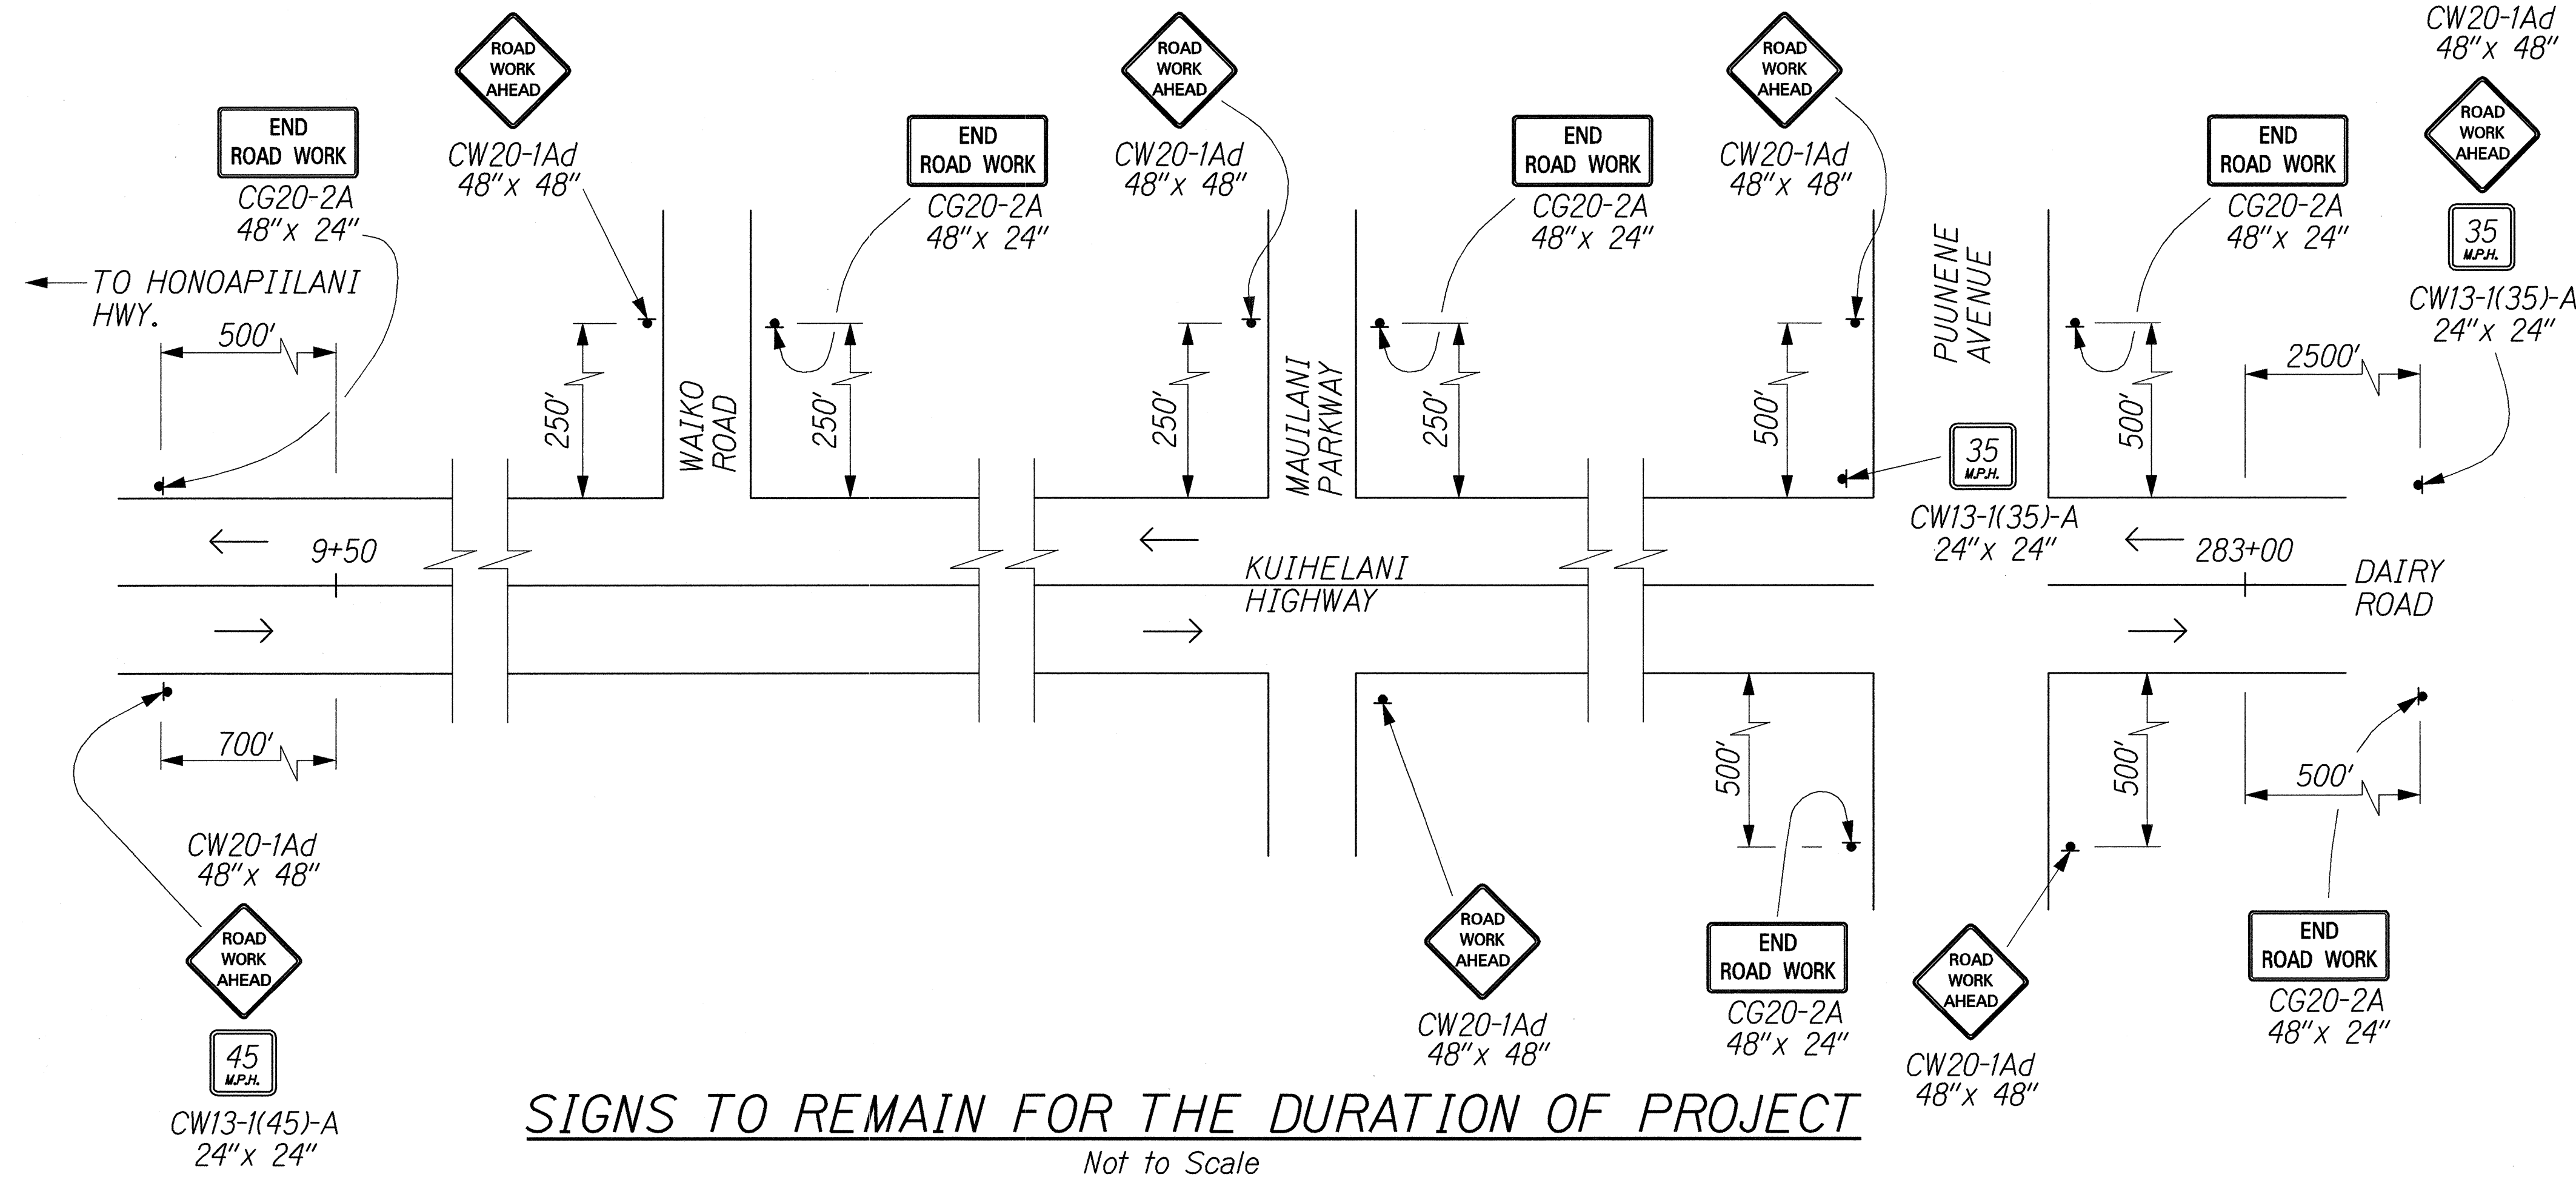

SIGNS TO REMAIN FOR THE DURATION OF PROJECT
Not to Scale

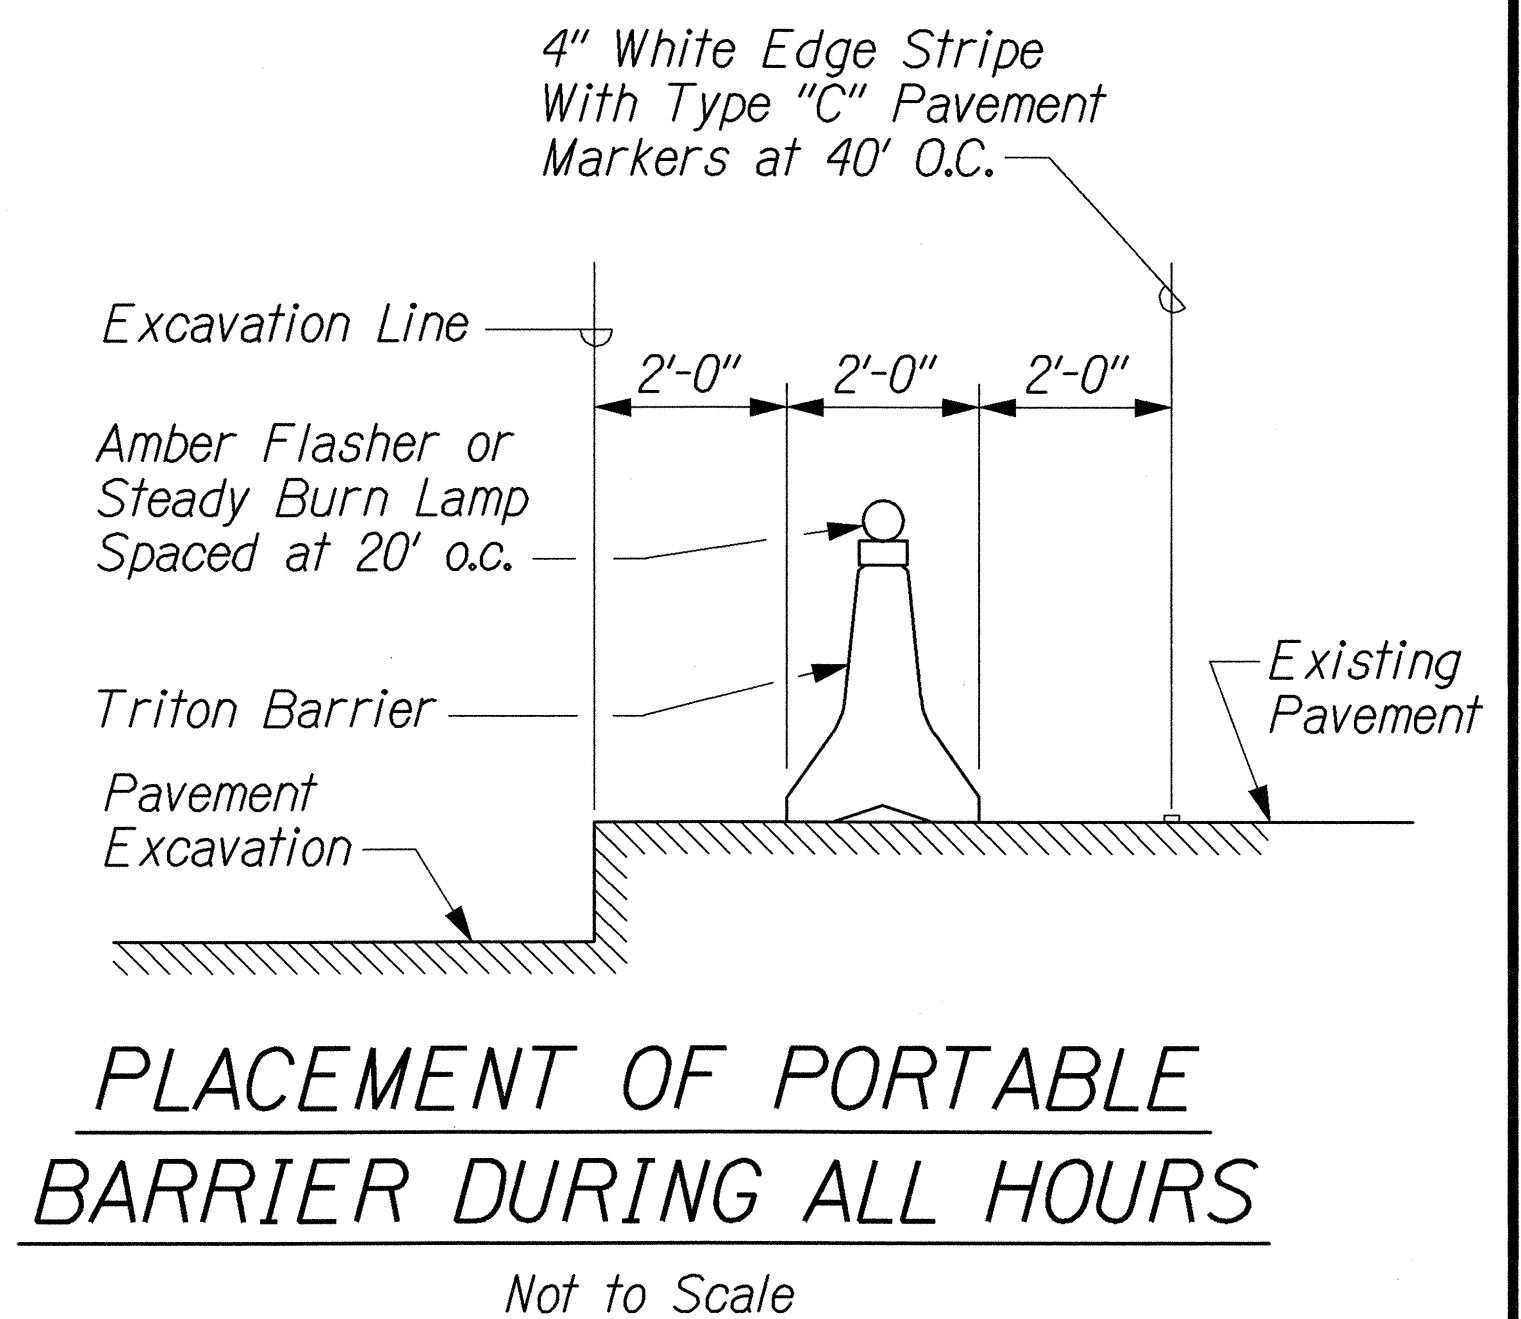

PLACEMENT OF PORTABLE BARRIER DURING ALL HOURS
Not to Scale

DATE	_____
SURVEY PLOTTED BY	_____
DRAWN BY	_____
DESIGNED BY	_____
CHECKED BY	_____
ORIGINAL PLAN	_____
NOTE BOOK	_____
NO.	_____

THIS WORK WAS PREPARED BY ME
OR UNDER MY SUPERVISION.
R. M. Uragami 9/14/01

STATE OF HAWAII
DEPARTMENT OF TRANSPORTATION
HIGHWAYS DIVISION

TRAFFIC CONTROL DETAILS

KUIHELANI HIGHWAY WIDENING
HONOAPIILANI HIGHWAY TO PUUNENE AVENUE
FEDERAL-AID PROJECT NO. NH-0380(9)
Scale: As Shown Date: Sept. 14, 2001