



FED. ROAD DIST. NO.	STATE	FED. AID PROJ. NO.	FISCAL YEAR	SHEET NO.	TOTAL SHEETS
HAWAII	HAW.	NH-0380(11)	2007	21	33

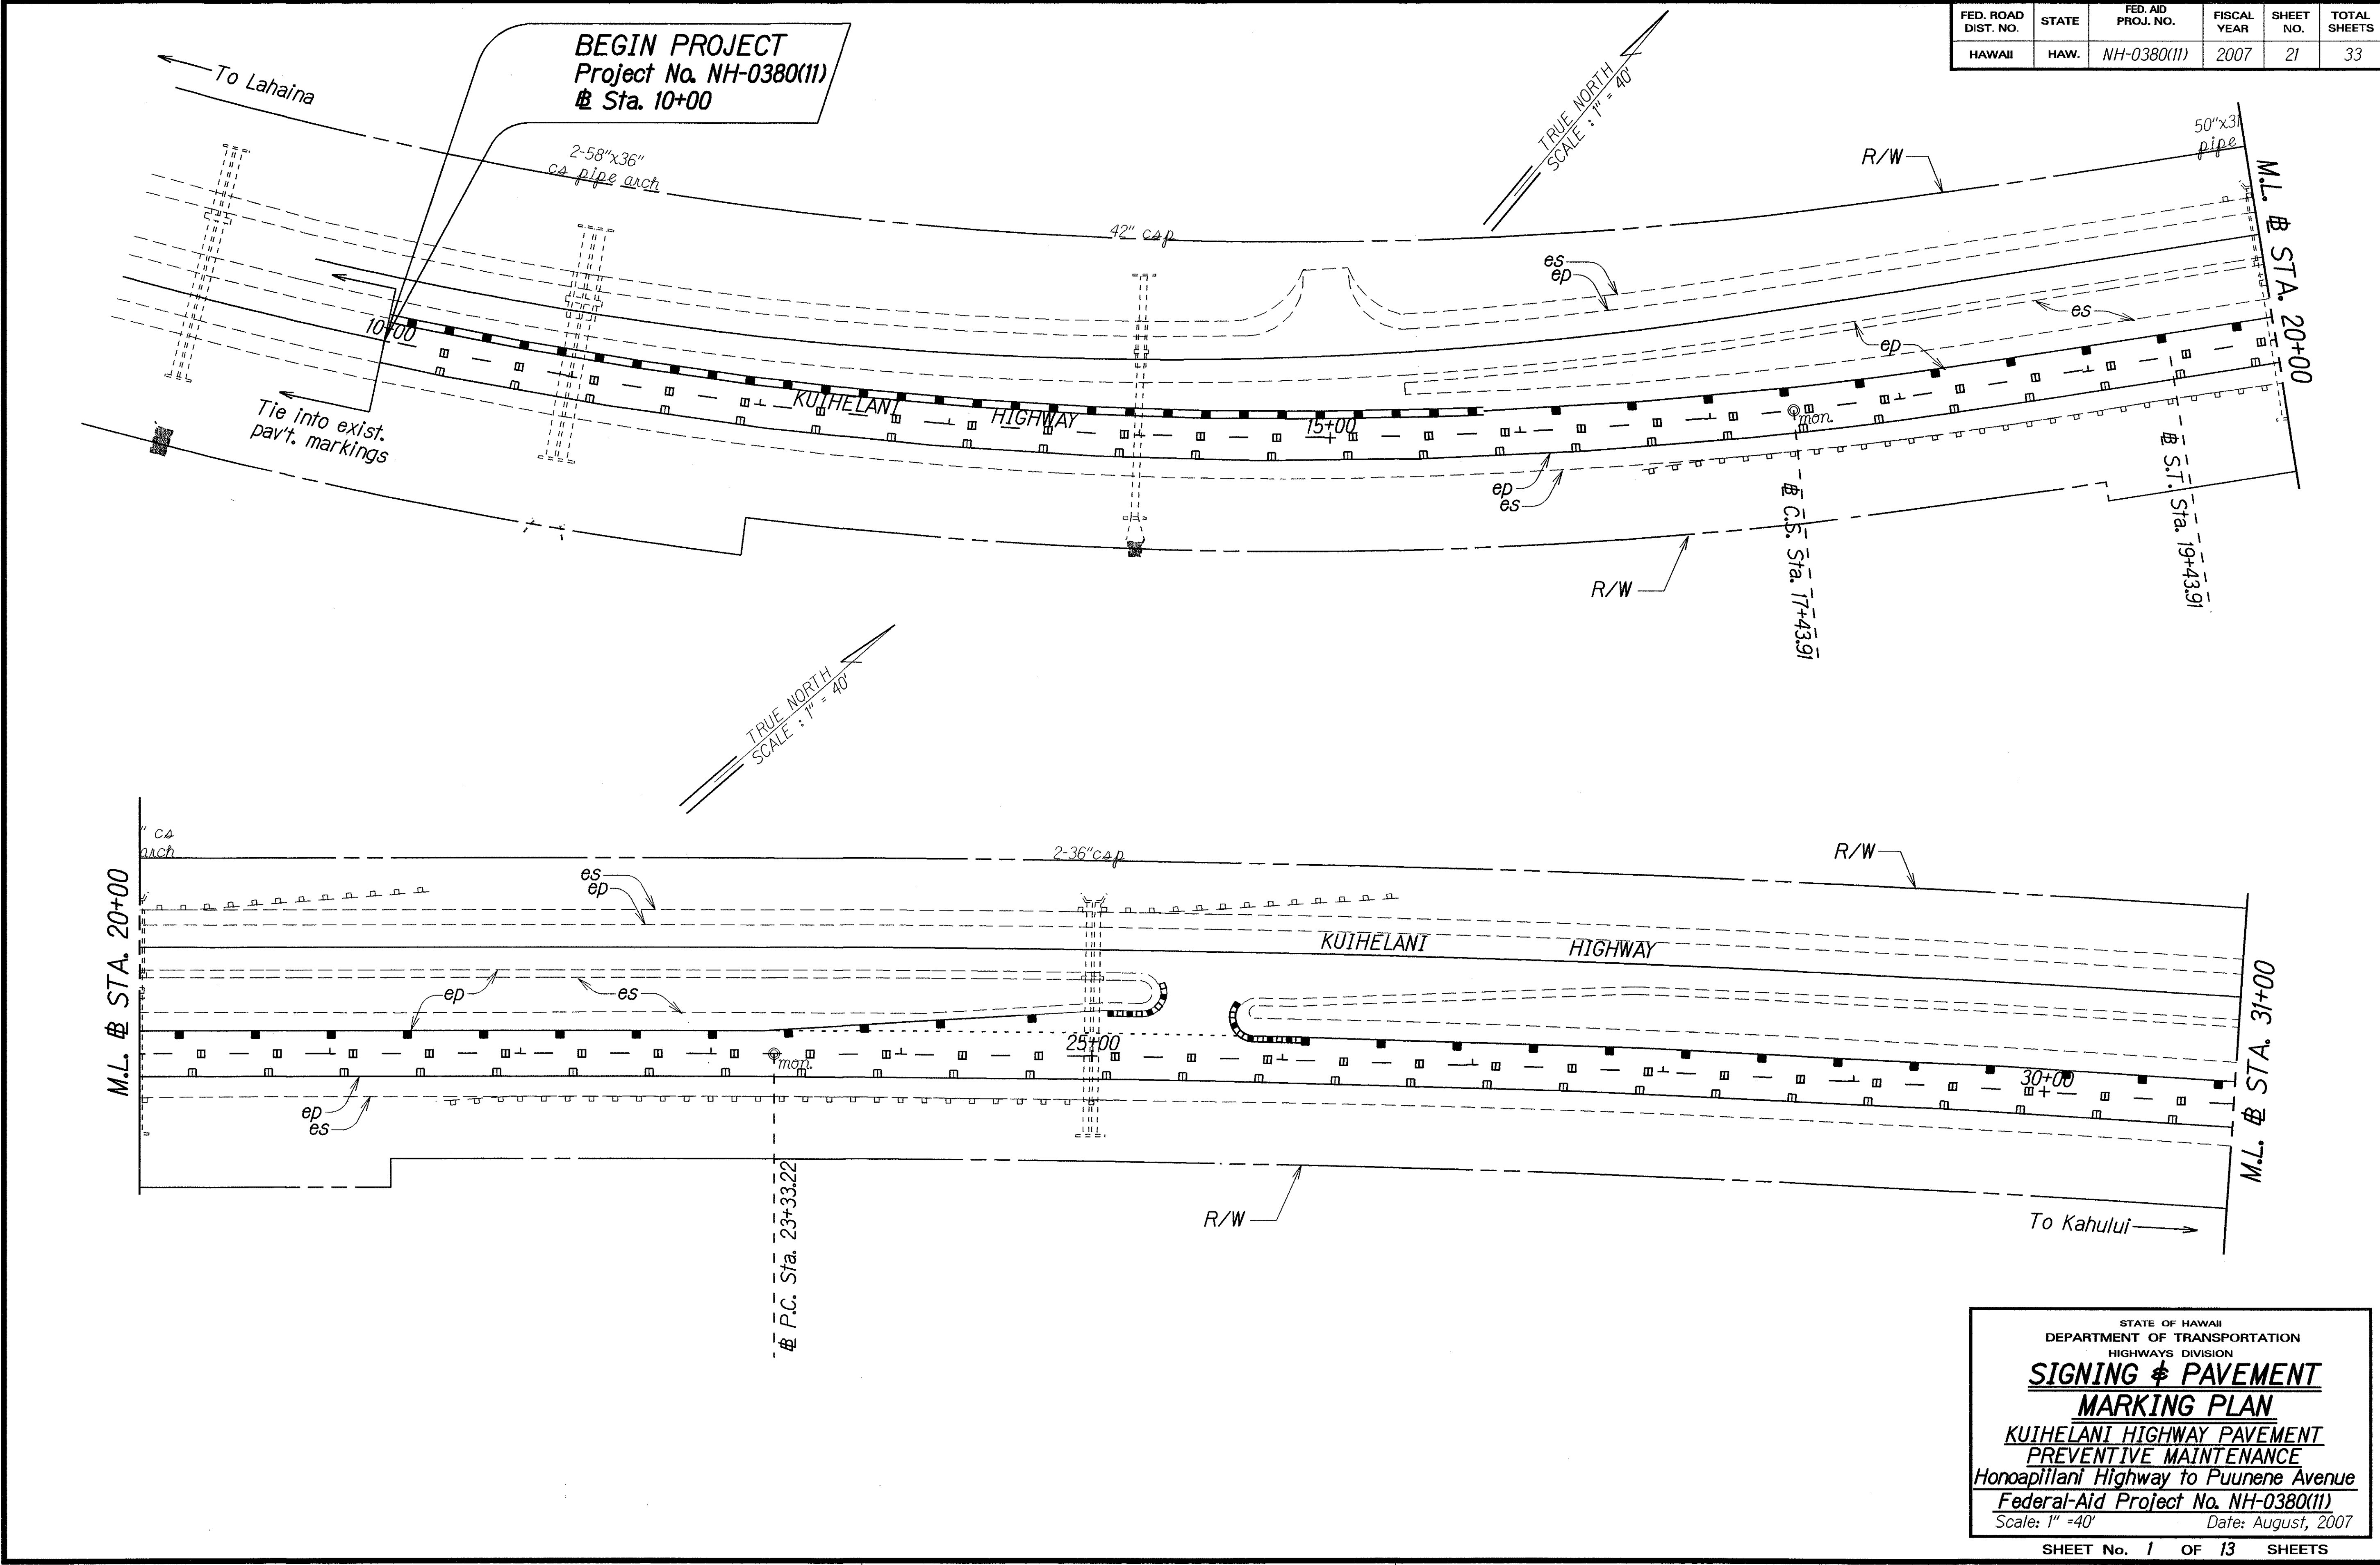

ORIGINAL PLAN	DATE
SURVEY PLOTTED BY	
DRAWN BY	
DESIGNED BY	
CHECKED BY	

STATE OF HAWAII
DEPARTMENT OF TRANSPORTATION
HIGHWAYS DIVISION
SIGNING & PAVEMENT MARKING PLAN
KUIHELANI HIGHWAY PAVEMENT PREVENTIVE MAINTENANCE
Honoapiʻilani Highway to Puunene Avenue
Federal-Aid Project No. NH-0380(11)
Scale: 1" = 40' Date: August, 2007



FED. ROAD DIST. NO.	STATE	FED. AID PROJ. NO.	FISCAL YEAR	SHEET NO.	TOTAL SHEETS
HAWAII	HAW.	NH-0380(11)	2007	22	33

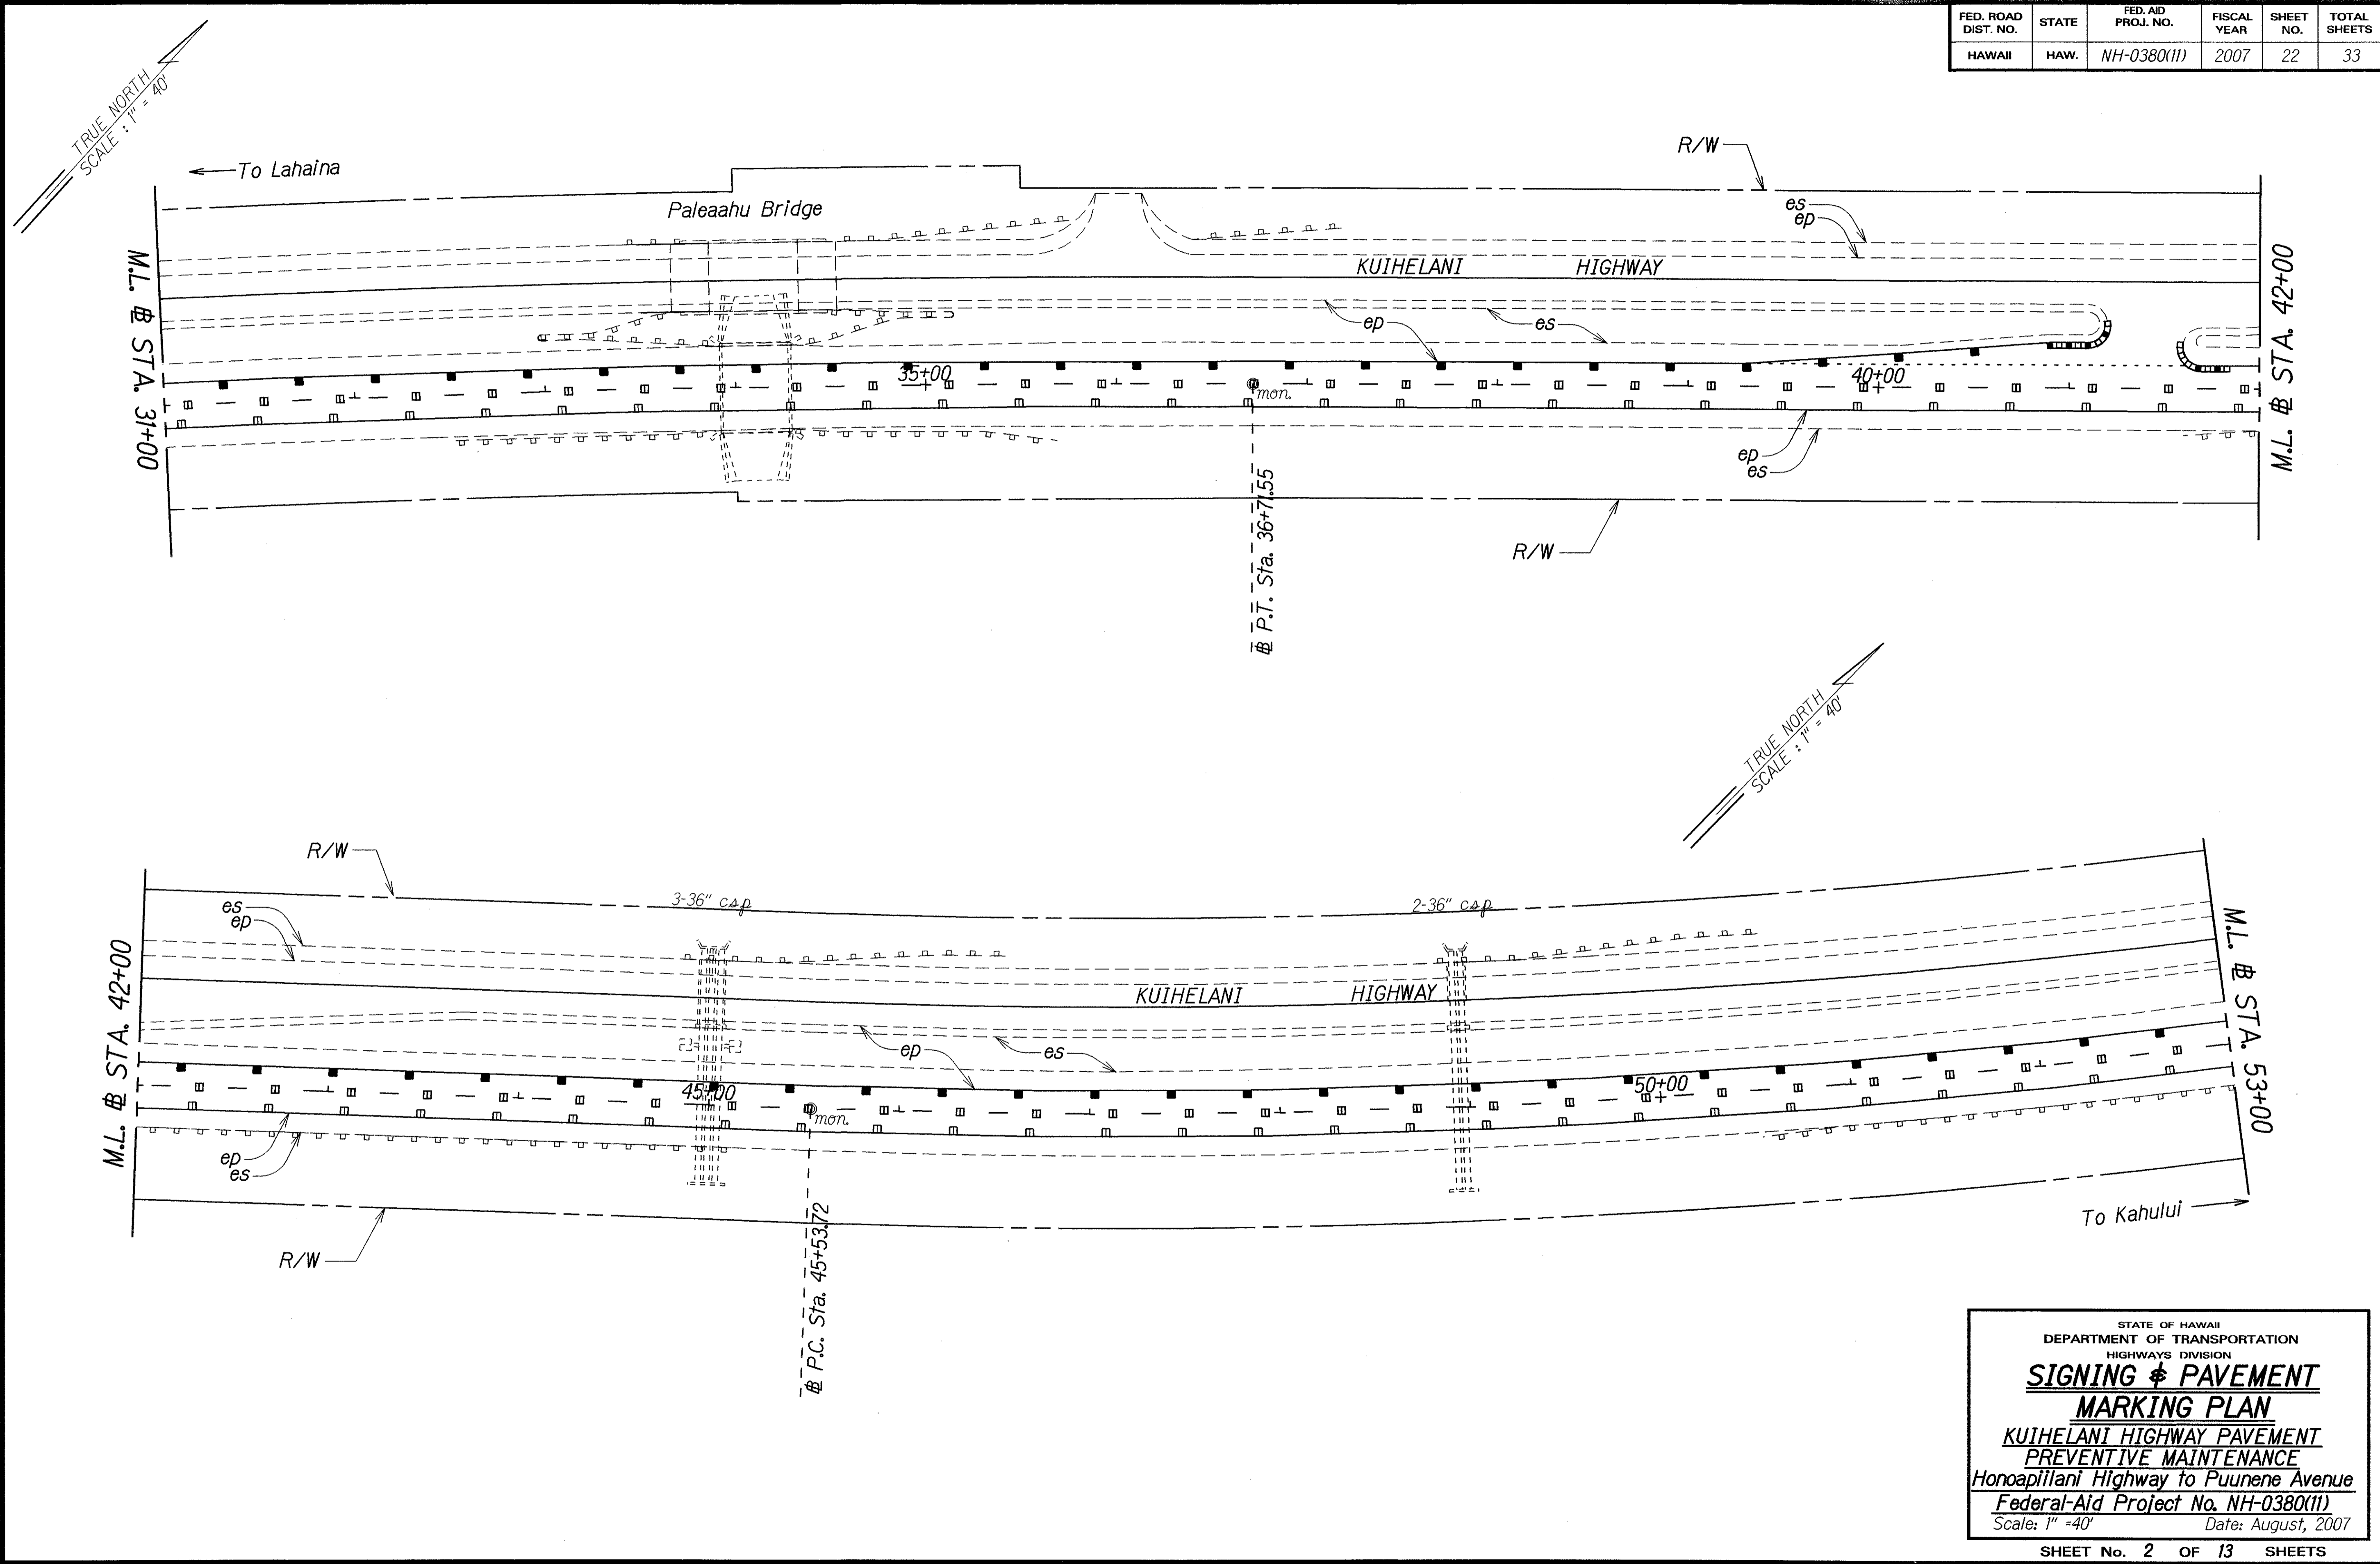

ORIGINAL PLAN	SURVEY PLOTTED BY	DATE
NOTE BOOK	DRAWN BY	
	DESIGNED BY	
	CHECKED BY	

STATE OF HAWAII
DEPARTMENT OF TRANSPORTATION
HIGHWAYS DIVISION
SIGNING & PAVEMENT
MARKING PLAN
KUIHELANI HIGHWAY PAVEMENT
PREVENTIVE MAINTENANCE
Honoapiʻilani Highway to Puunene Avenue
Federal-Aid Project No. NH-0380(11)
Scale: 1" = 40' Date: August, 2007

FED. ROAD DIST. NO.	STATE	FED. AID PROJ. NO.	FISCAL YEAR	SHEET NO.	TOTAL SHEETS
HAWAII	HAW.	NH-0380(11)	2007	23	33

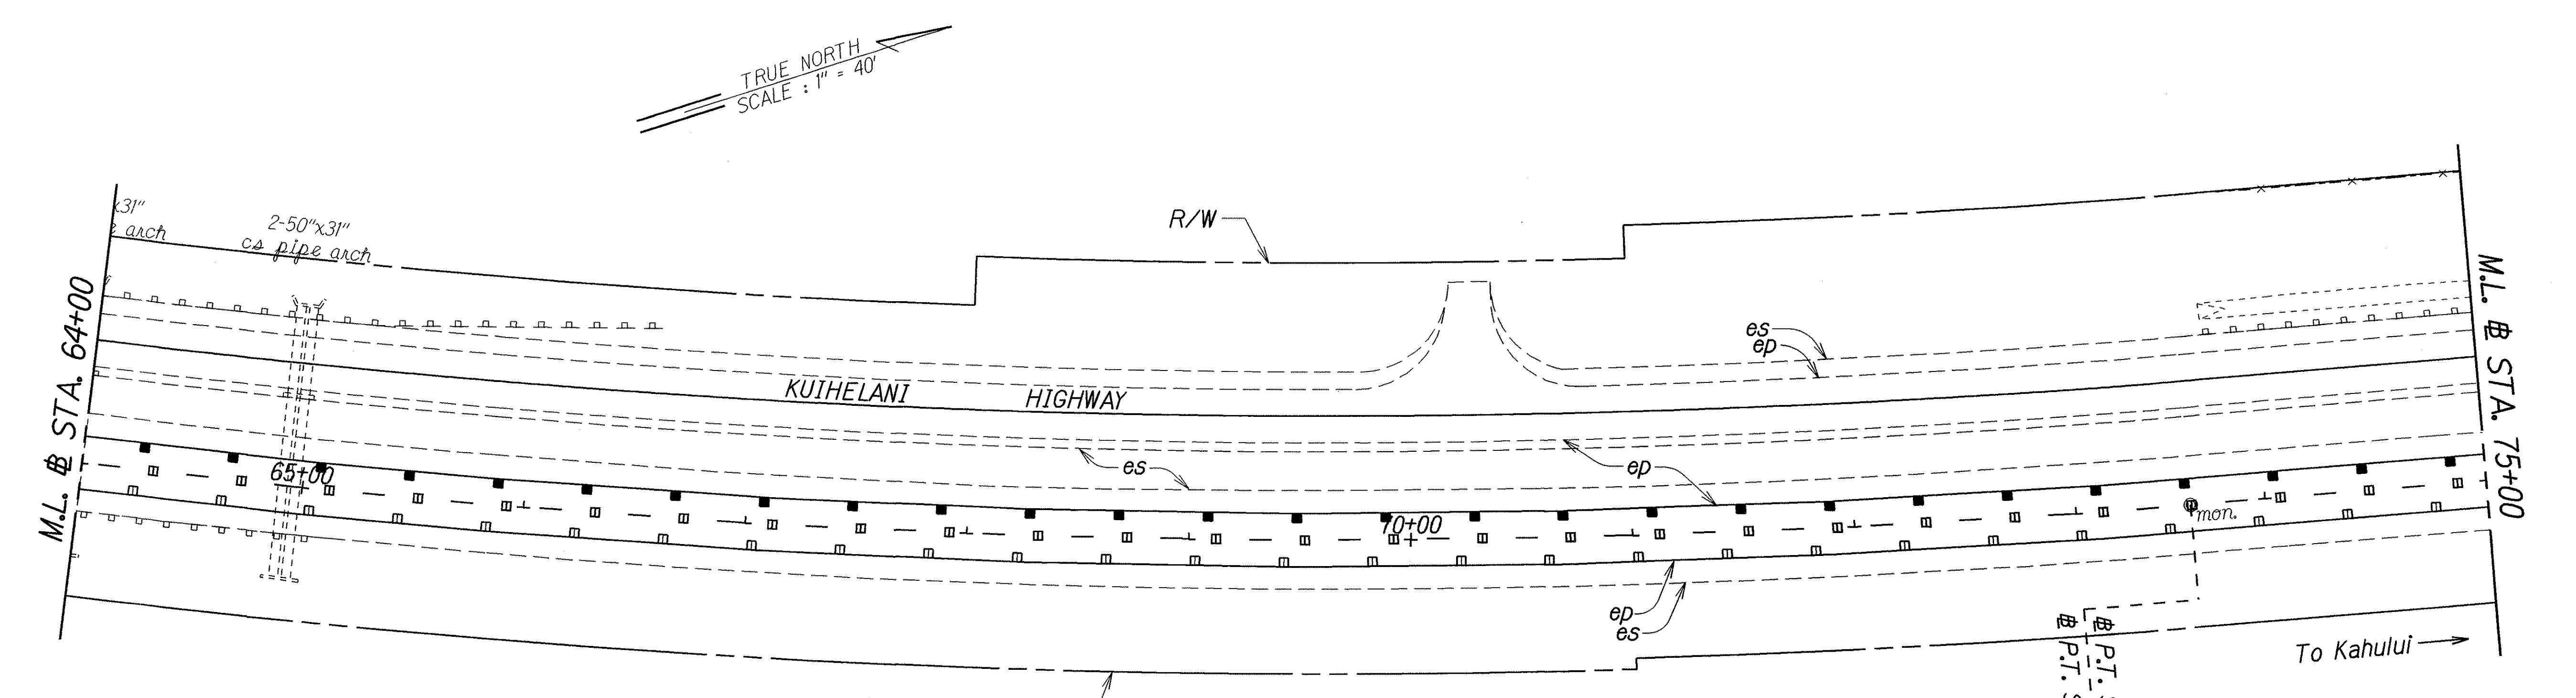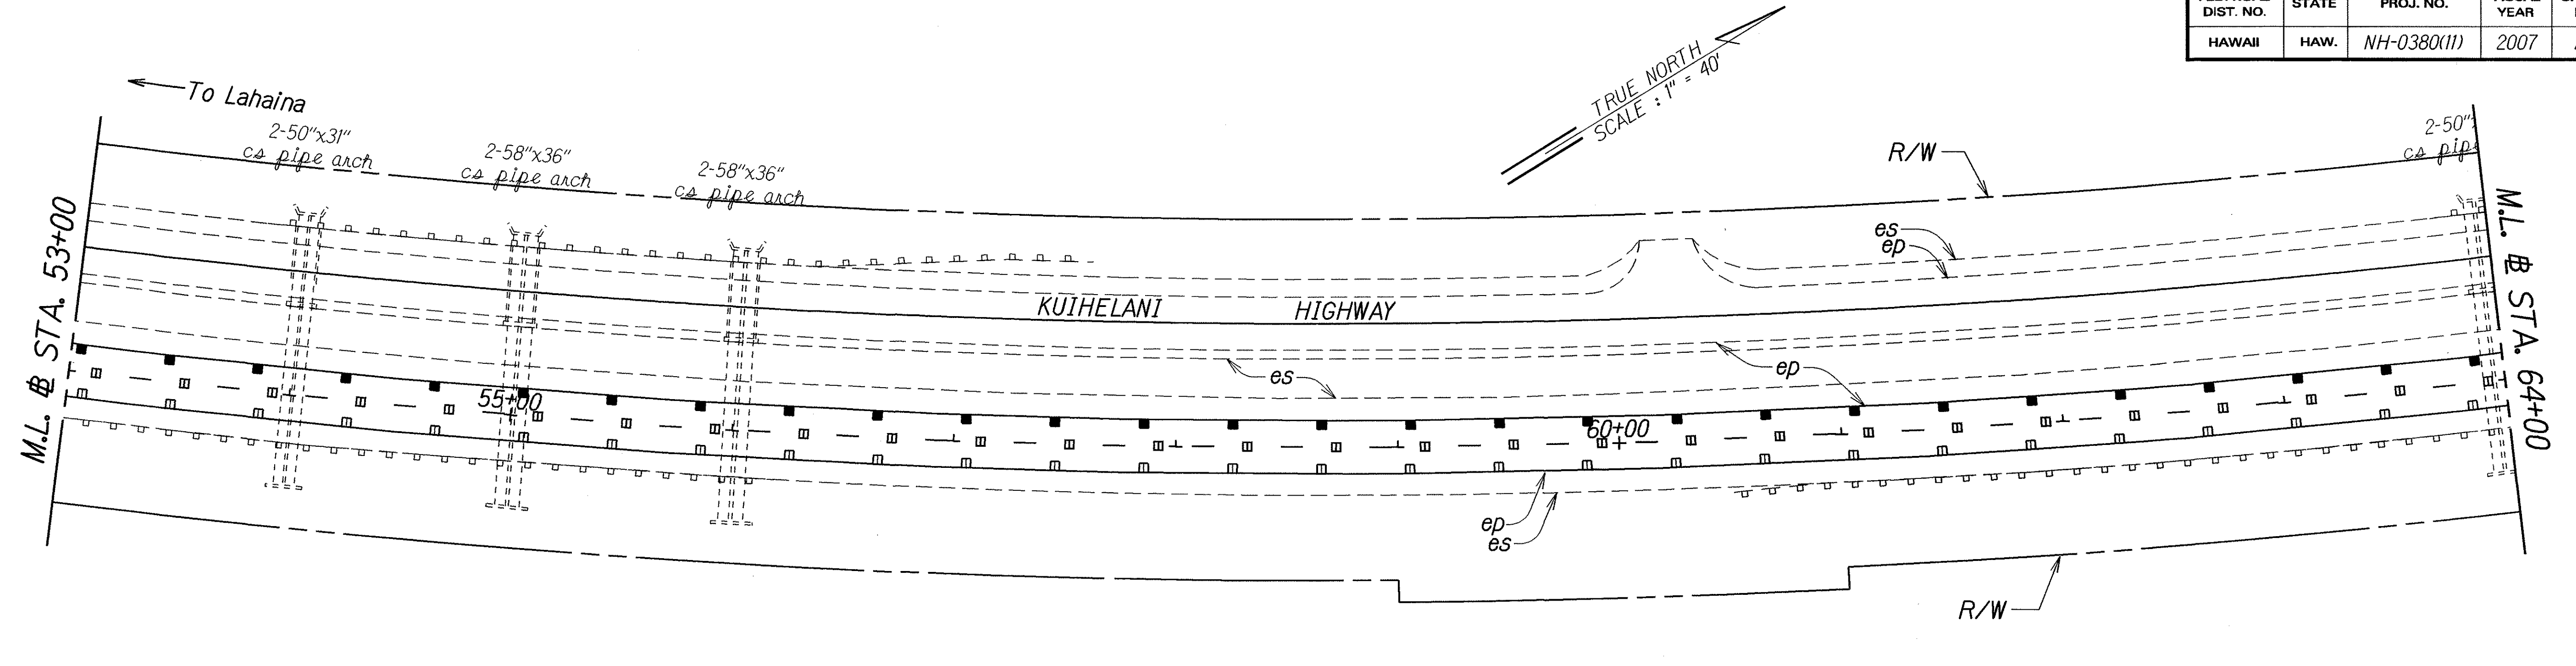

SURVEY PLOTTED BY	DATE
DRAWN BY	
TRACED BY	
QUANTITIES BY	
CHECKED BY	
ORIGINAL PLAN	
NOTE BOOK	
No.	


STATE OF HAWAII
DEPARTMENT OF TRANSPORTATION
HIGHWAYS DIVISION

SIGNING & PAVEMENT MARKING PLAN

KUIHELANI HIGHWAY PAVEMENT PREVENTIVE MAINTENANCE

Honoapiʻilani Highway to Puunene Avenue
Federal-Aid Project No. NH-0380(11)
Scale: 1" = 40' Date: August, 2007



FED. ROAD DIST. NO.	STATE	FED. AID PROJ. NO.	FISCAL YEAR	SHEET NO.	TOTAL SHEETS
HAWAII	HAW.	NH-0380(II)	2007	24	33

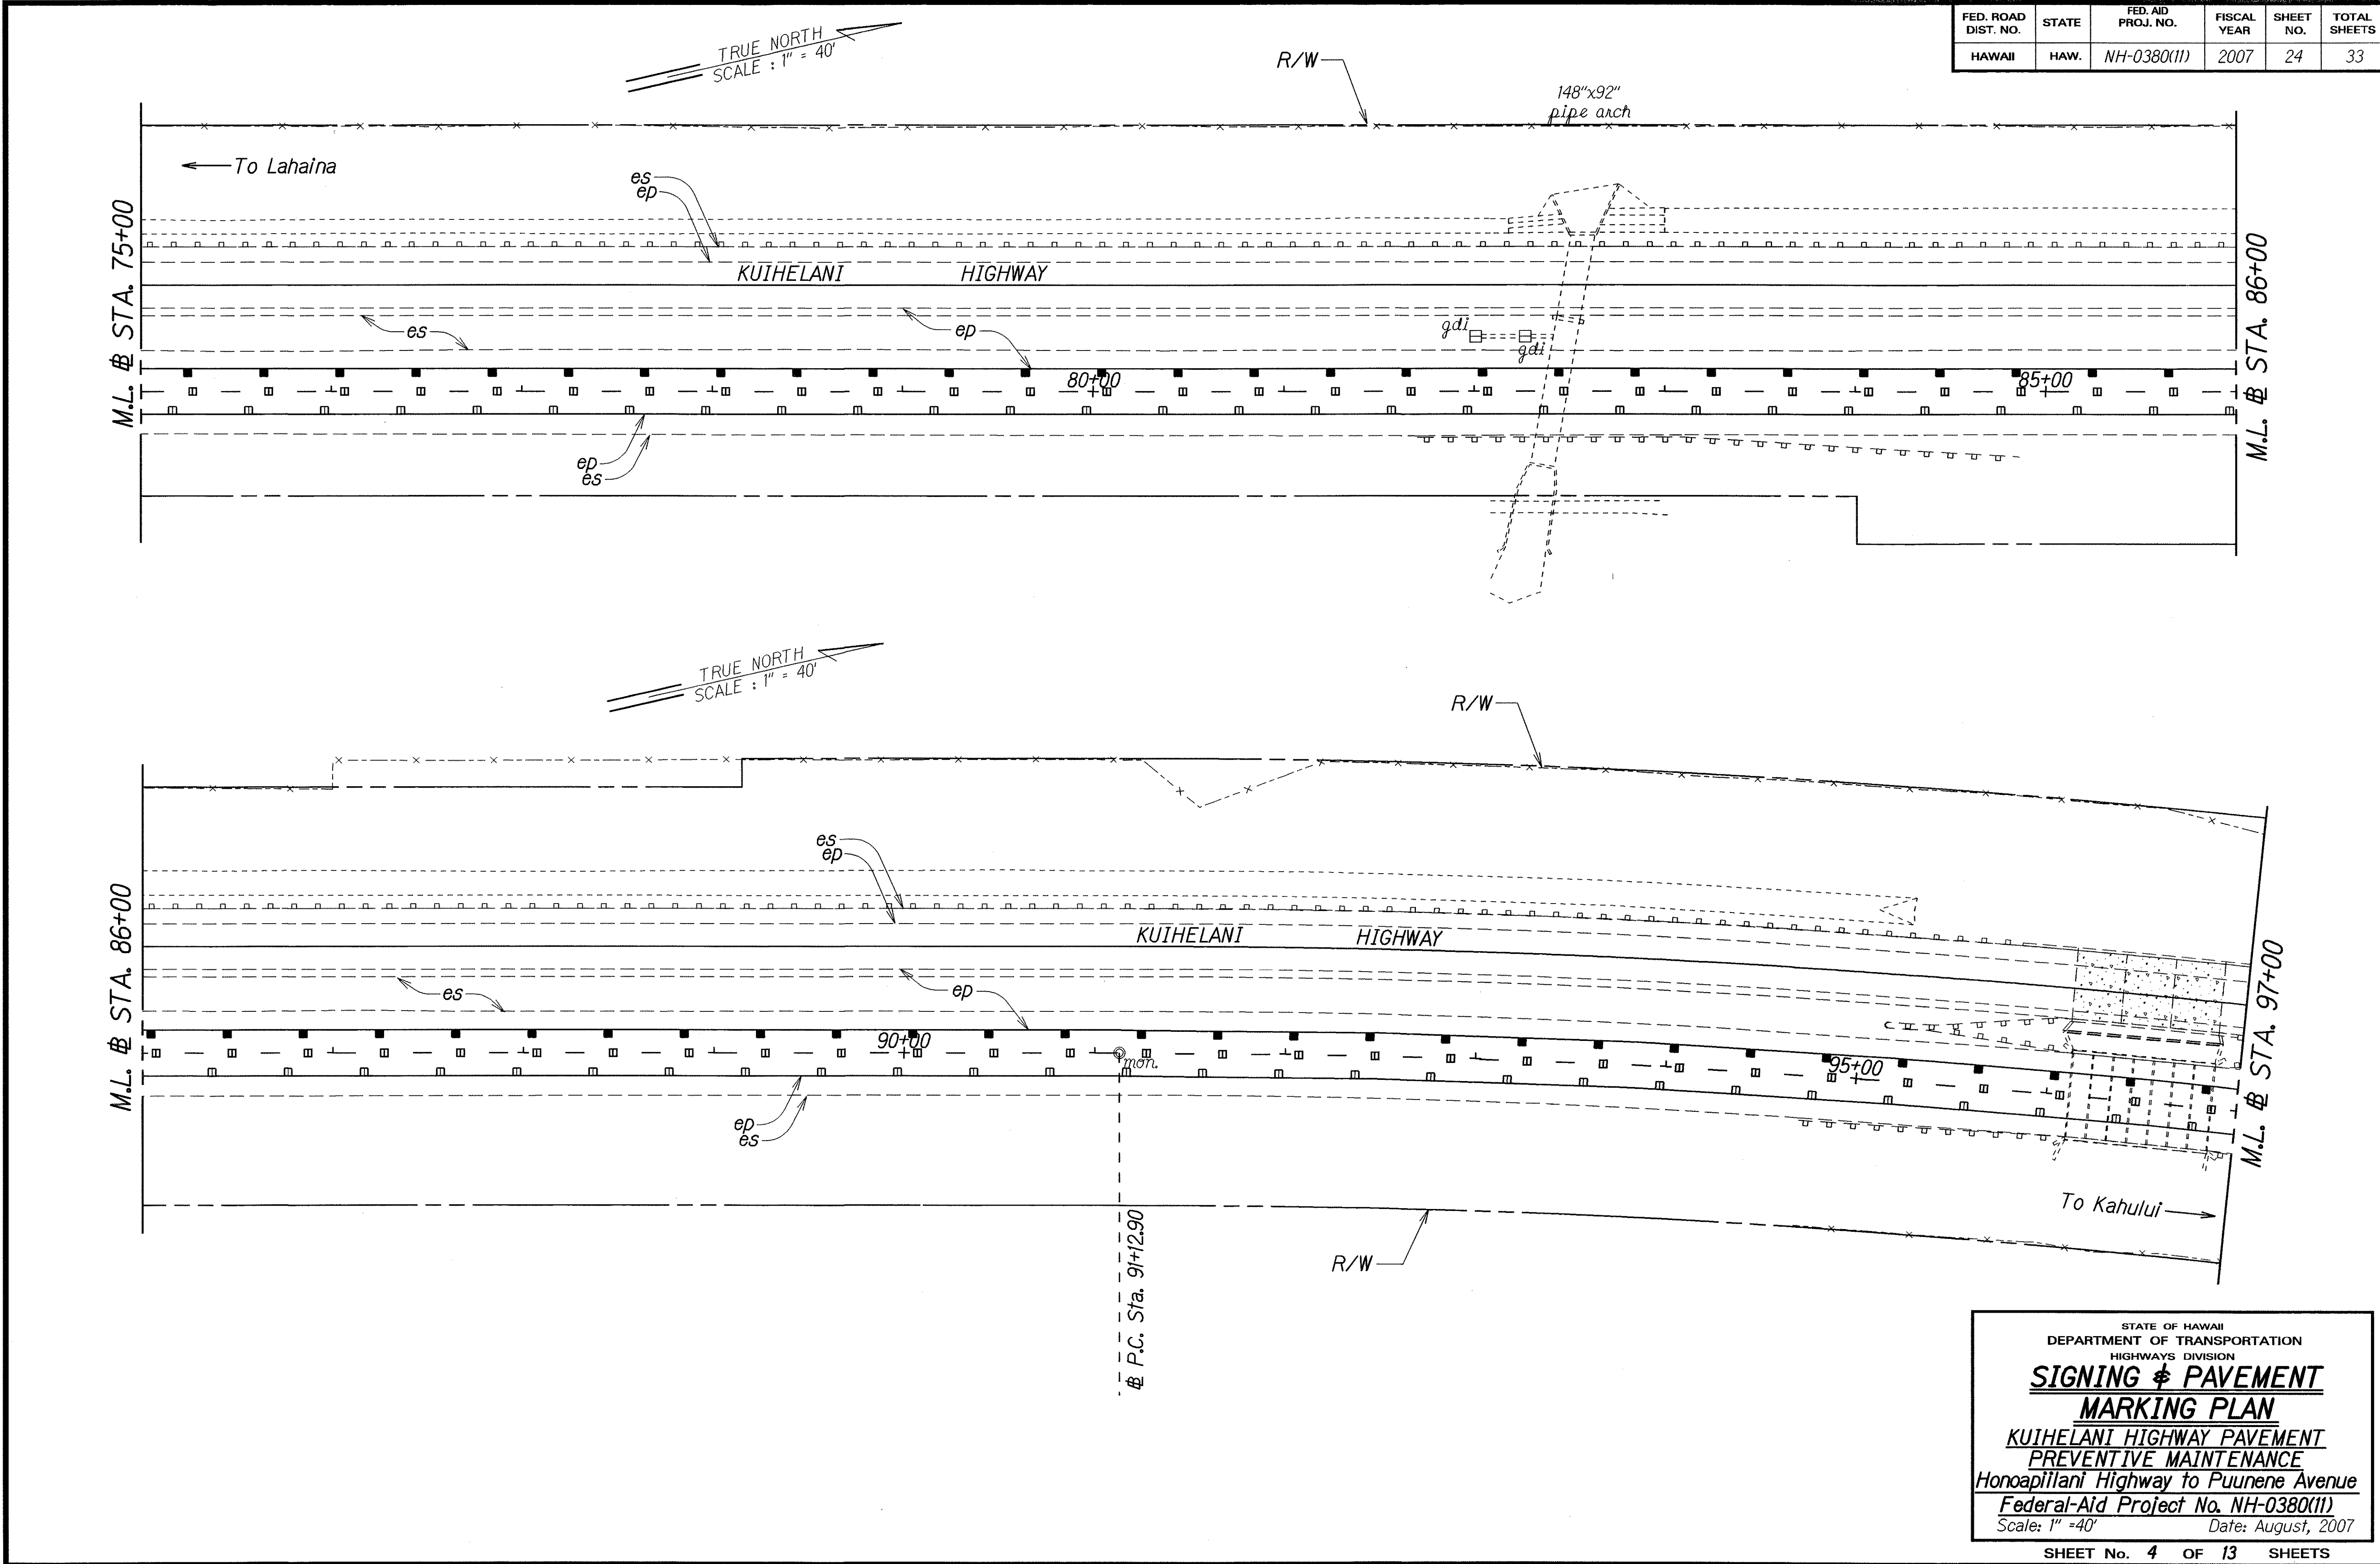

DESIGNED BY	DATE
DRAWN BY	
TRACED BY	
DESIGNED BY	
QUANTITIES BY	
CHECKED BY	
ORIGINAL PLAN	
NOTE BOOK	
N.	

STATE OF HAWAII
 DEPARTMENT OF TRANSPORTATION
 HIGHWAYS DIVISION
SIGNING & PAVEMENT
MARKING PLAN
 KUIHELANI HIGHWAY PAVEMENT
 PREVENTIVE MAINTENANCE
 Honoapiʻilani Highway to Puunene Avenue
 Federal-Aid Project No. NH-0380(II)
 Scale: 1" = 40' Date: August, 2007

FED. ROAD DIST. NO.	STATE	FED. AID PROJ. NO.	FISCAL YEAR	SHEET NO.	TOTAL SHEETS
HAWAII	HAW.	NH-0380(II)	2007	25	33

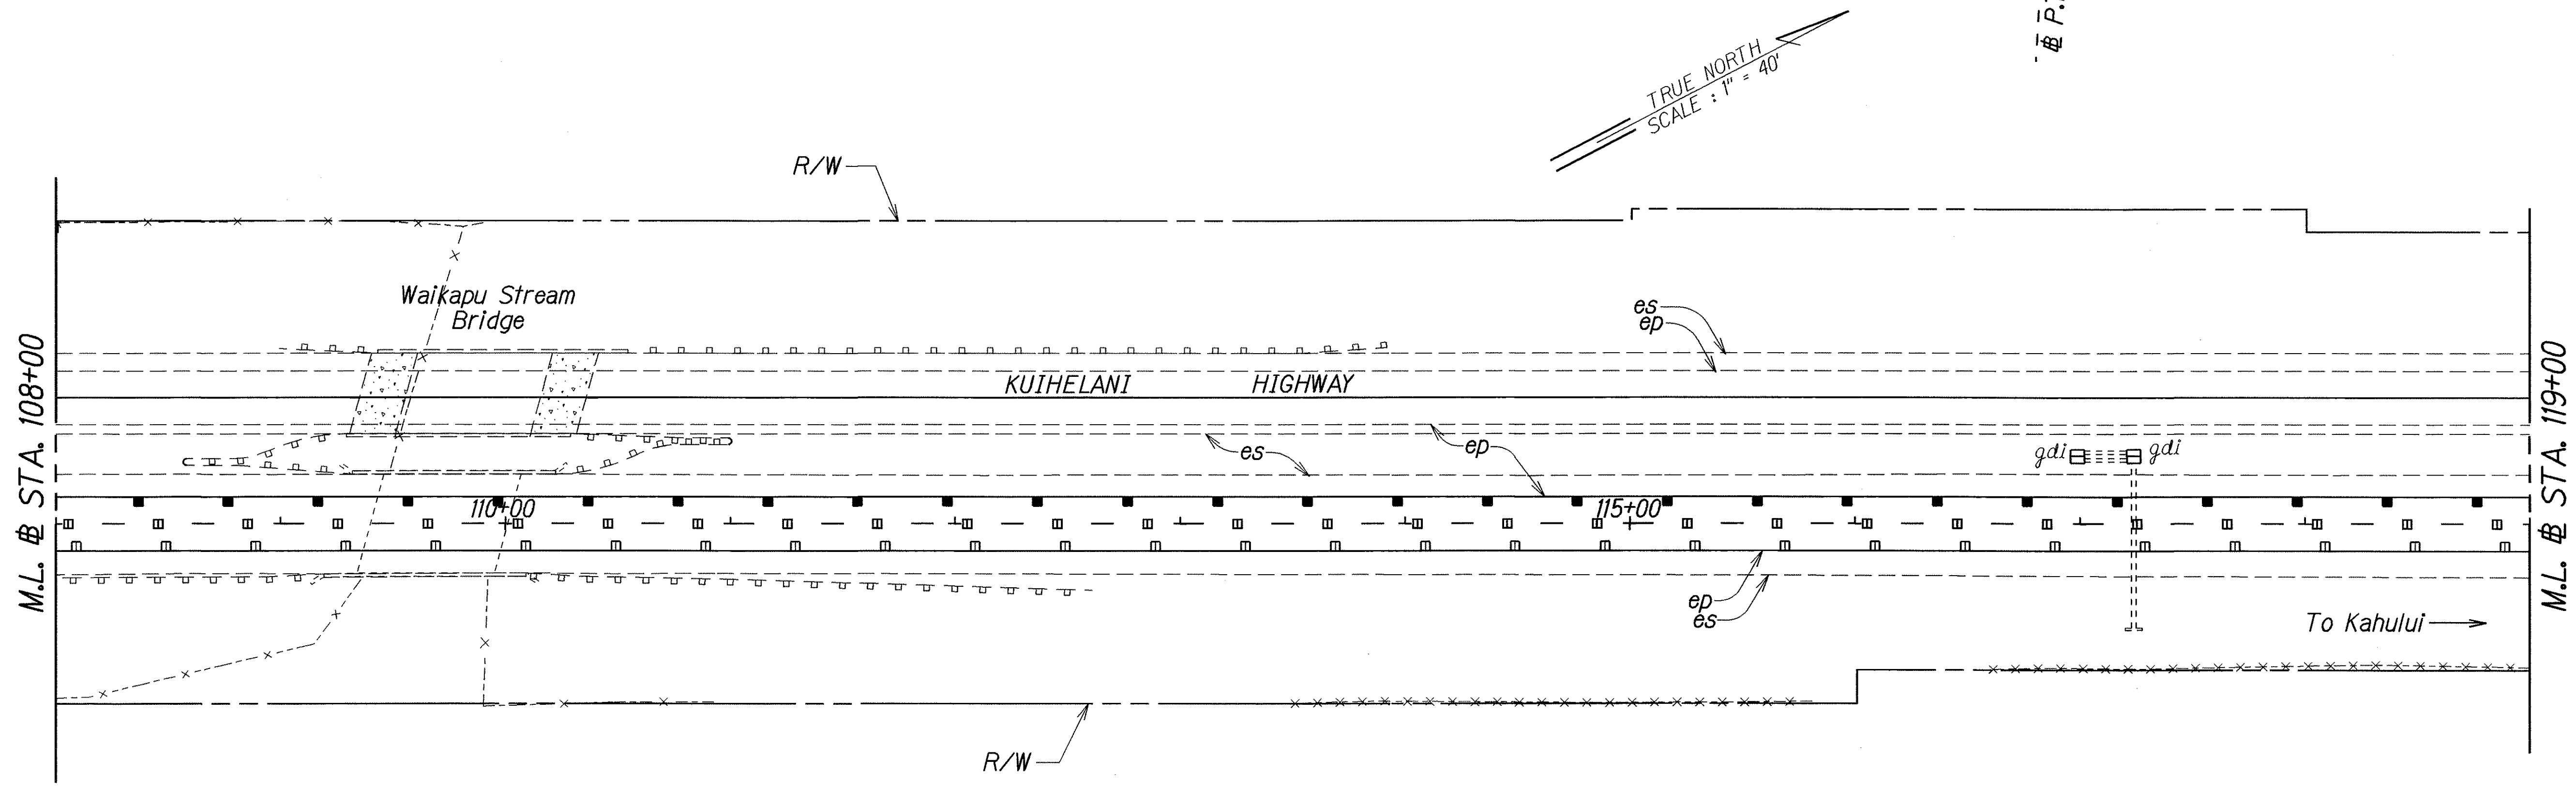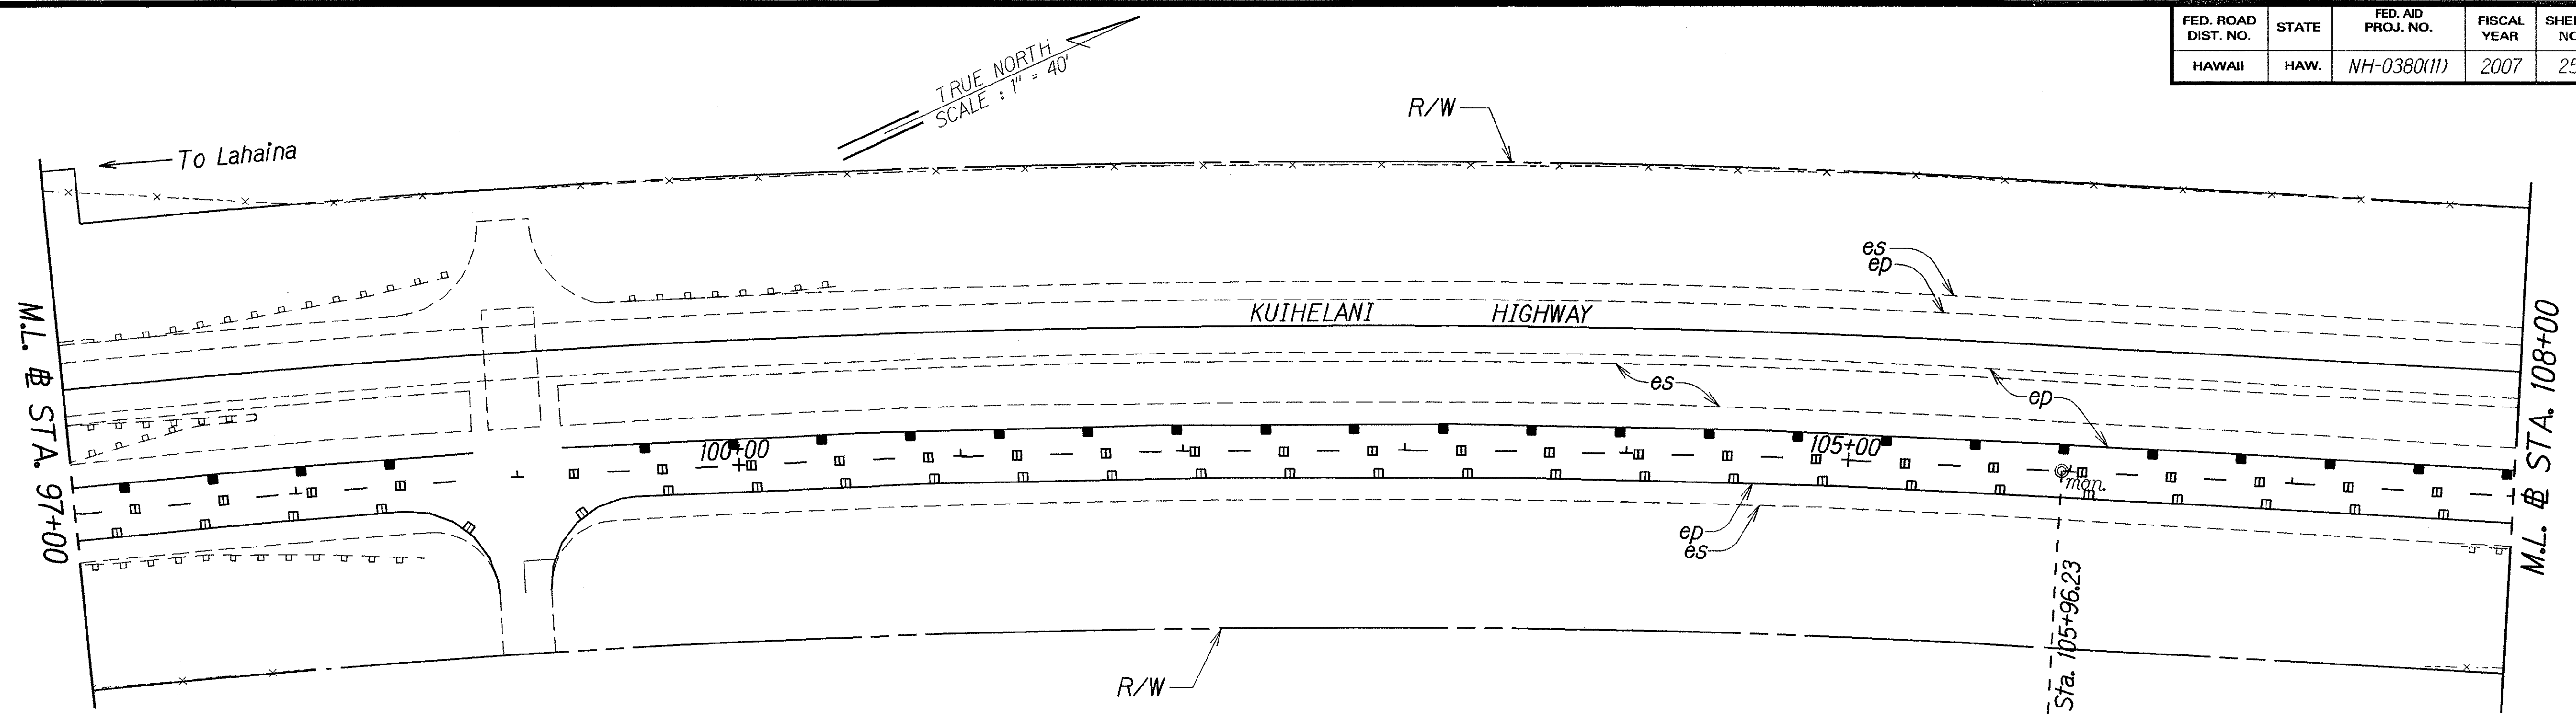


ORIGINAL PLAN	SURVEY PLOTTED BY	DATE
NOTE BOOK	DRAWN BY	
	TRACED BY	
	DESIGNED BY	
	CHECKED BY	

STATE OF HAWAII
DEPARTMENT OF TRANSPORTATION
HIGHWAYS DIVISION

**SIGNING & PAVEMENT
MARKING PLAN**

KUIHELANI HIGHWAY PAVEMENT
PREVENTIVE MAINTENANCE
Honoapiʻilani Highway to Puunene Avenue
Federal-Aid Project No. NH-0380(II)
Scale: 1" = 40' Date: August, 2007



FED. ROAD DIST. NO.	STATE	FED. AID PROJ. NO.	FISCAL YEAR	SHEET NO.	TOTAL SHEETS
HAWAII	HAW.	NH-0380(11)	2007	26	33

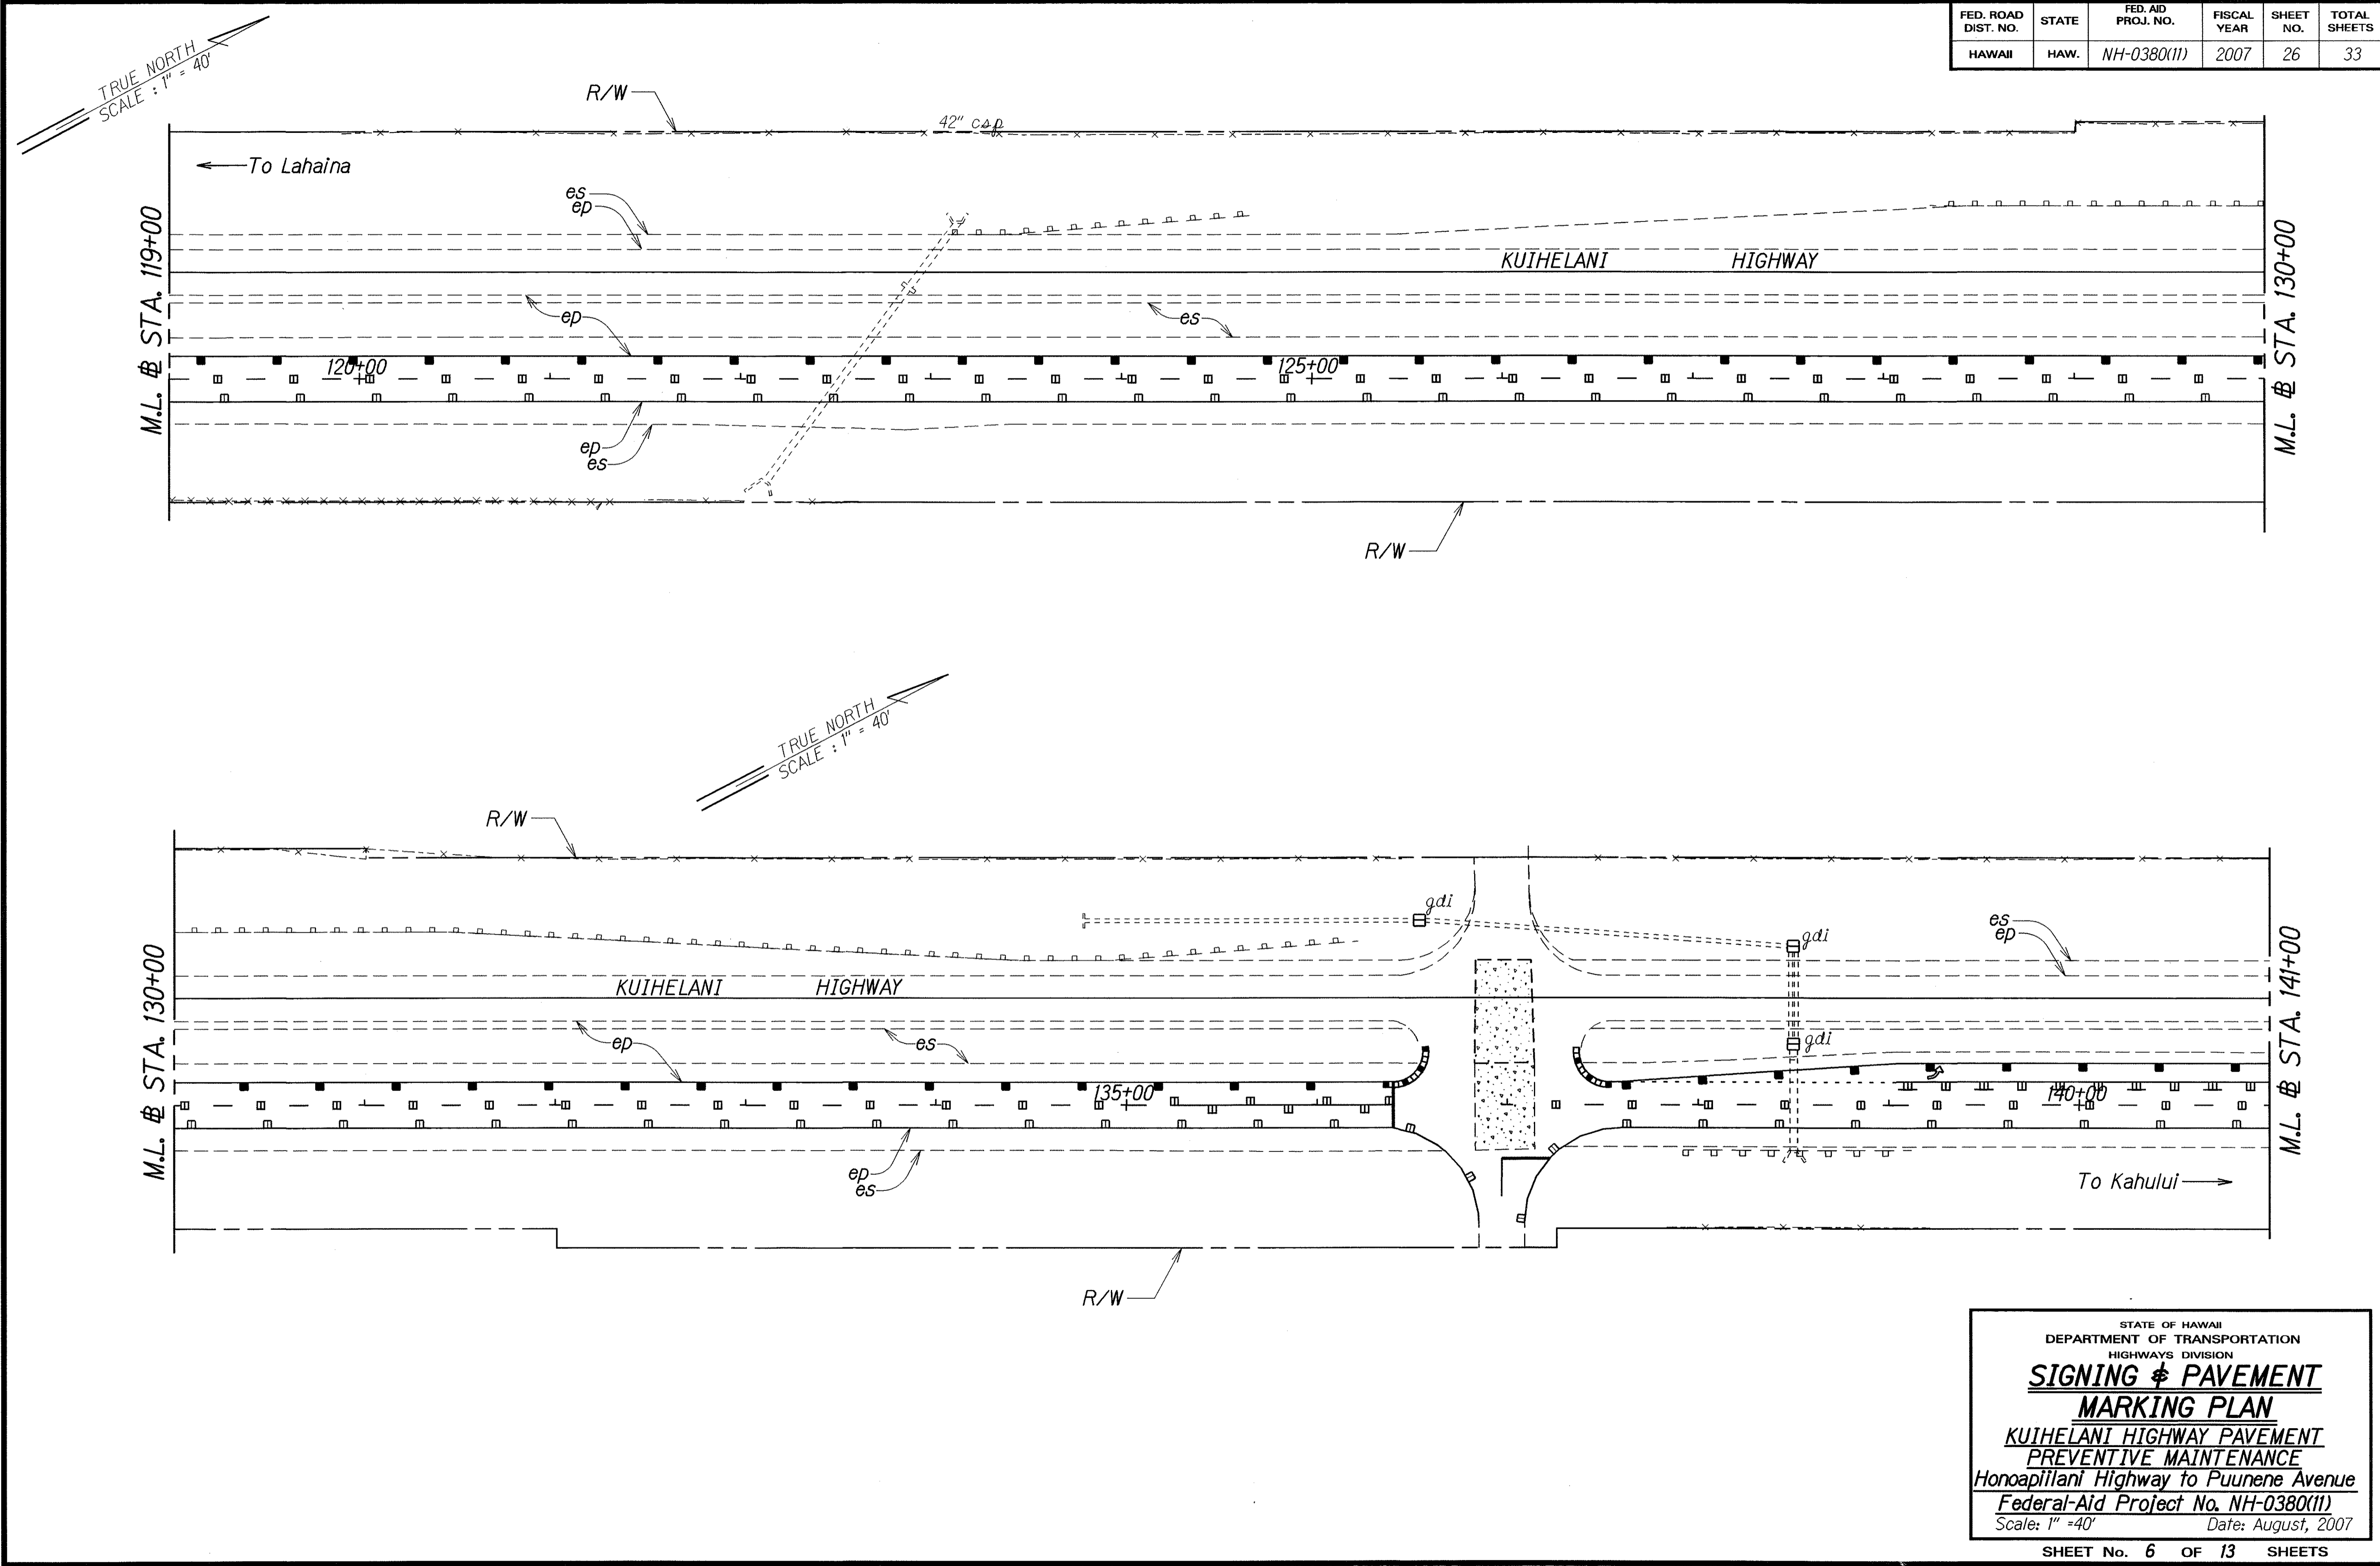

ORIGINAL PLAN	DATE
DESIGNED BY	
CHECKED BY	
DATE	
DESIGNED BY	
CHECKED BY	
DATE	

STATE OF HAWAII
DEPARTMENT OF TRANSPORTATION
HIGHWAYS DIVISION
SIGNING & PAVEMENT
MARKING PLAN
KUIHELANI HIGHWAY PAVEMENT
PREVENTIVE MAINTENANCE
Honopiihāni Highway to Puunene Avenue
Federal-Aid Project No. NH-0380(11)
Scale: 1" = 40' Date: August, 2007

FED. ROAD DIST. NO.	STATE	FED. AID PROJ. NO.	FISCAL YEAR	SHEET NO.	TOTAL SHEETS
HAWAII	HAW.	NH-0380(11)	2007	27	33

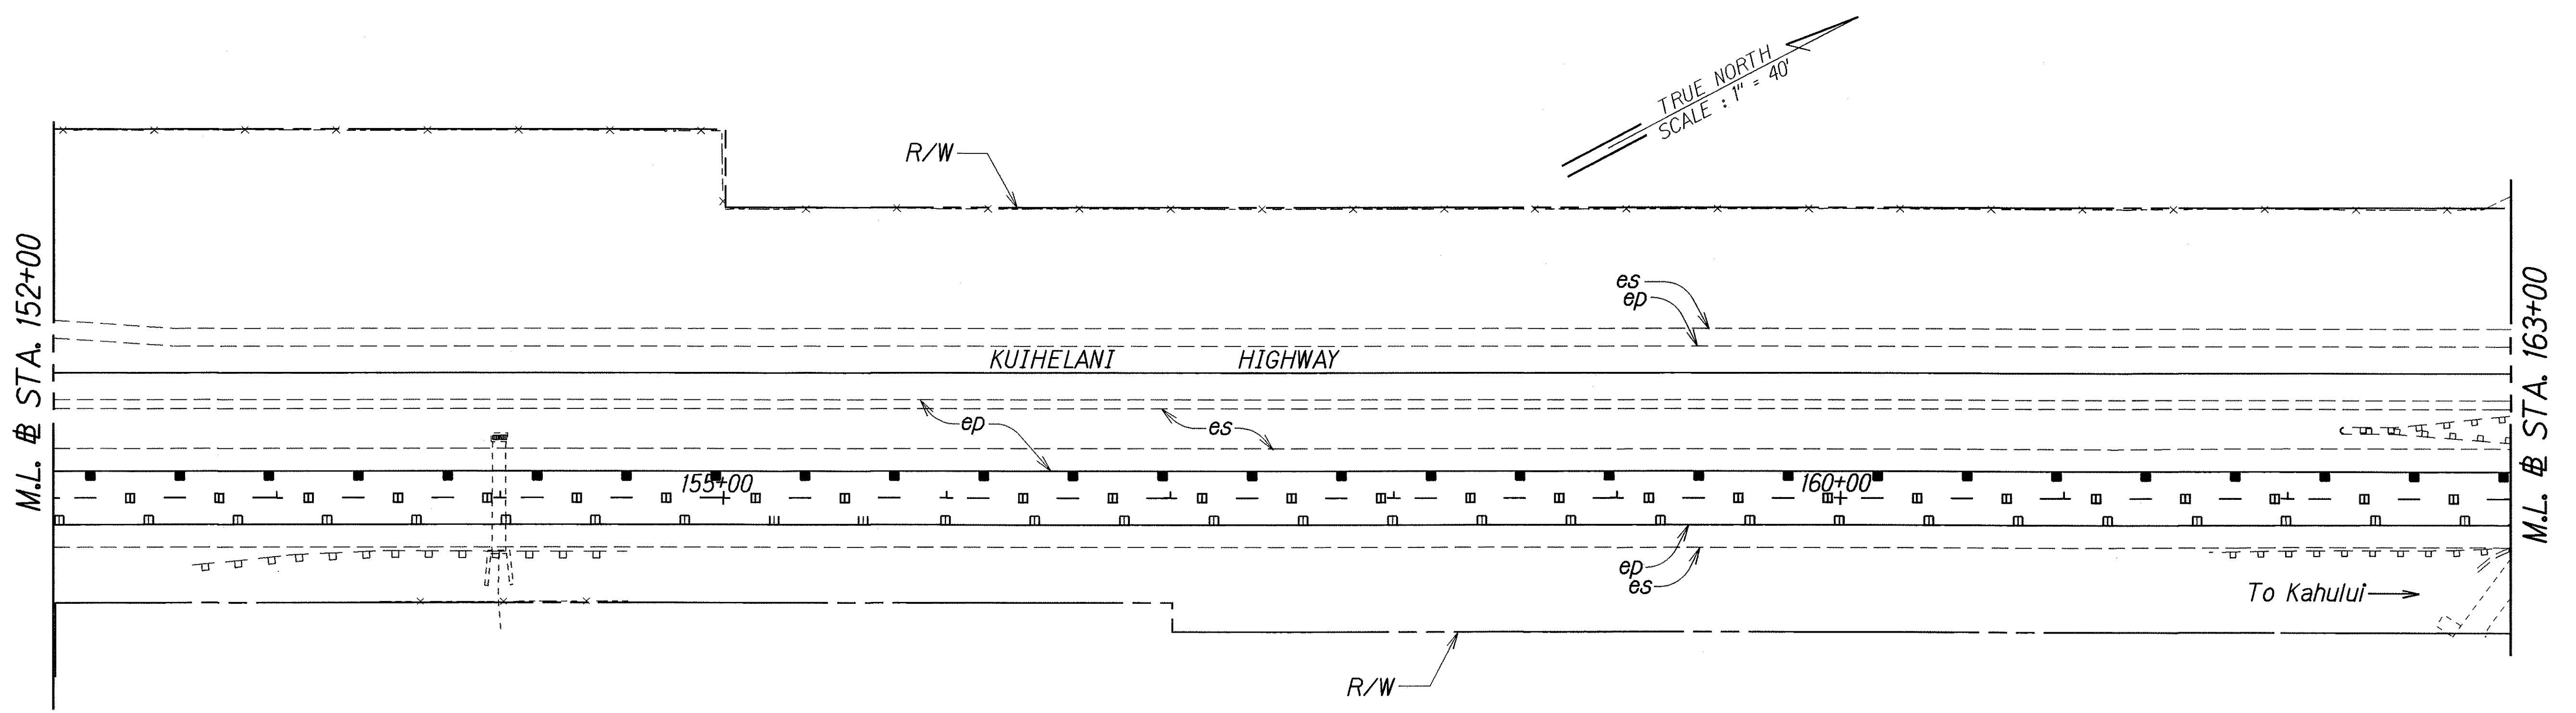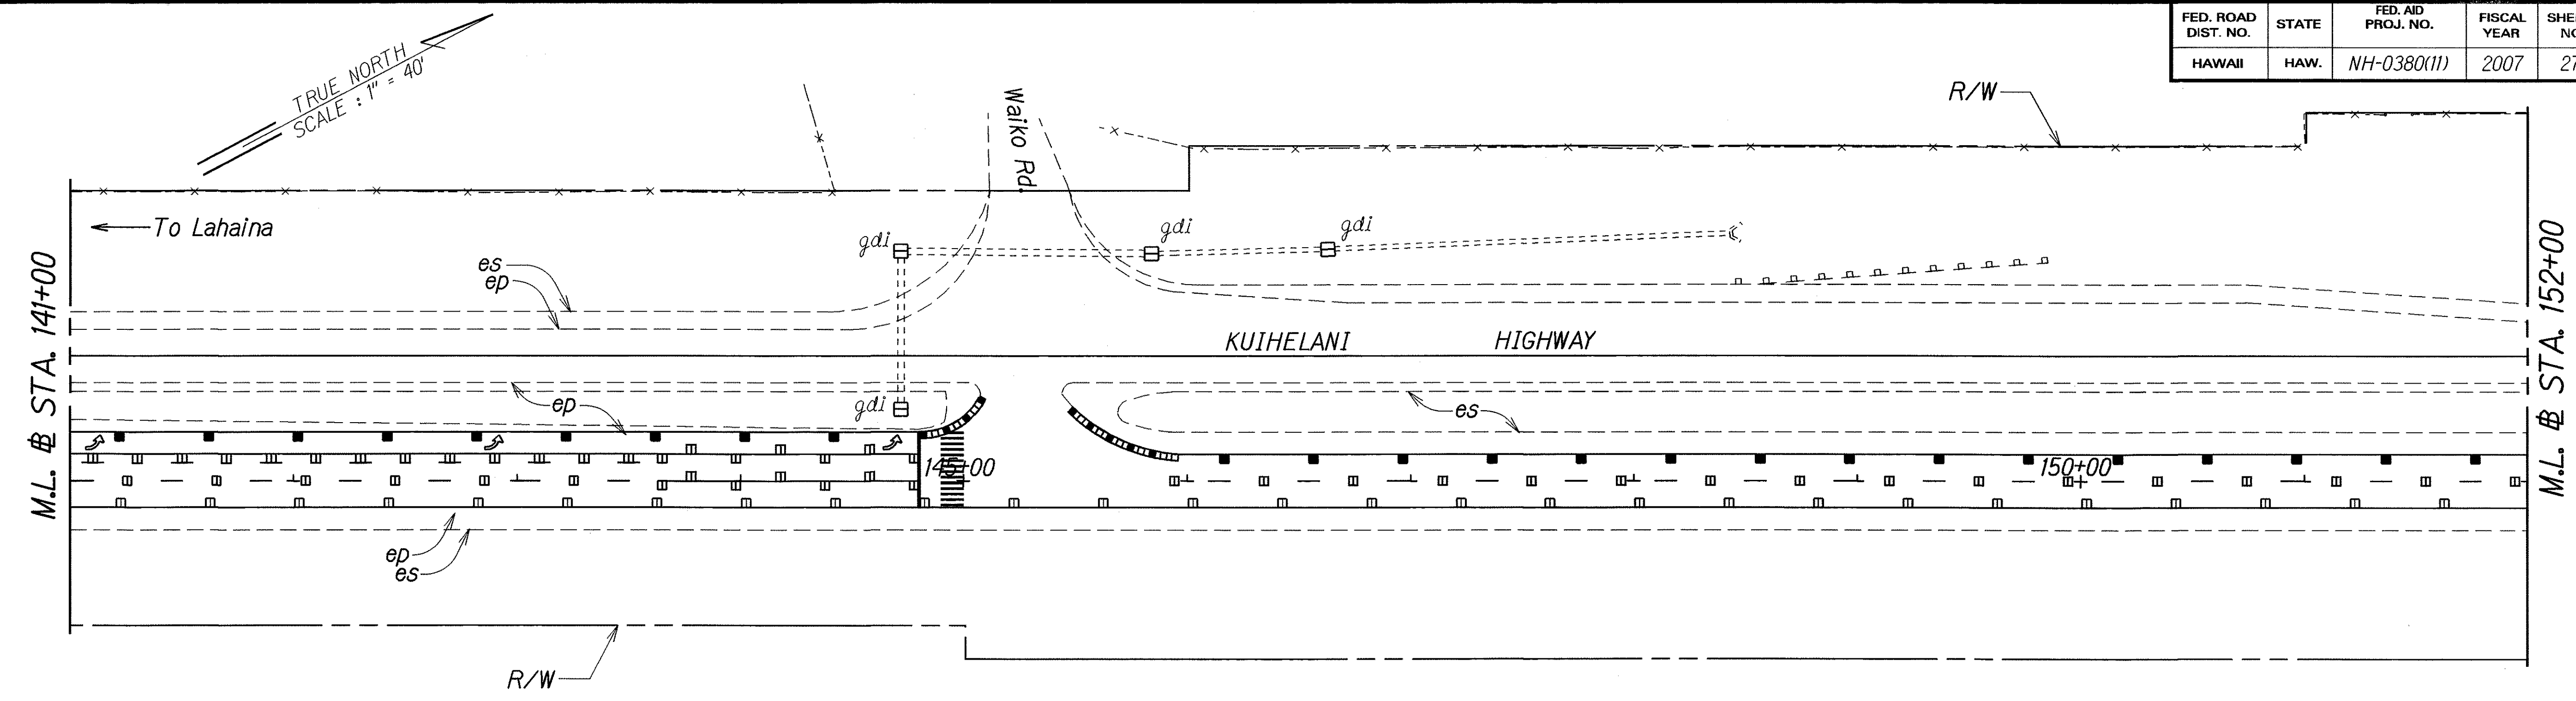

ORIGINAL PLAN	SURVEY PLOTTED BY	DATE
NOTE BOOK	DRAWN BY	
	TRACED BY	
	DESIGNED BY	
	CHECKED BY	

STATE OF HAWAII
DEPARTMENT OF TRANSPORTATION
HIGHWAYS DIVISION


**SIGNING & PAVEMENT
MARKING PLAN**

**KUIHELANI HIGHWAY PAVEMENT
PREVENTIVE MAINTENANCE**

*Honoapiʻilani Highway to Puunene Avenue
Federal-Aid Project No. NH-0380(11)*

Scale: 1" = 40' Date: August, 2007


FED. ROAD DIST. NO.	STATE	FED. AID PROJ. NO.	FISCAL YEAR	SHEET NO.	TOTAL SHEETS
HAWAII	HAW.	NH-0380(11)	2007	28	33

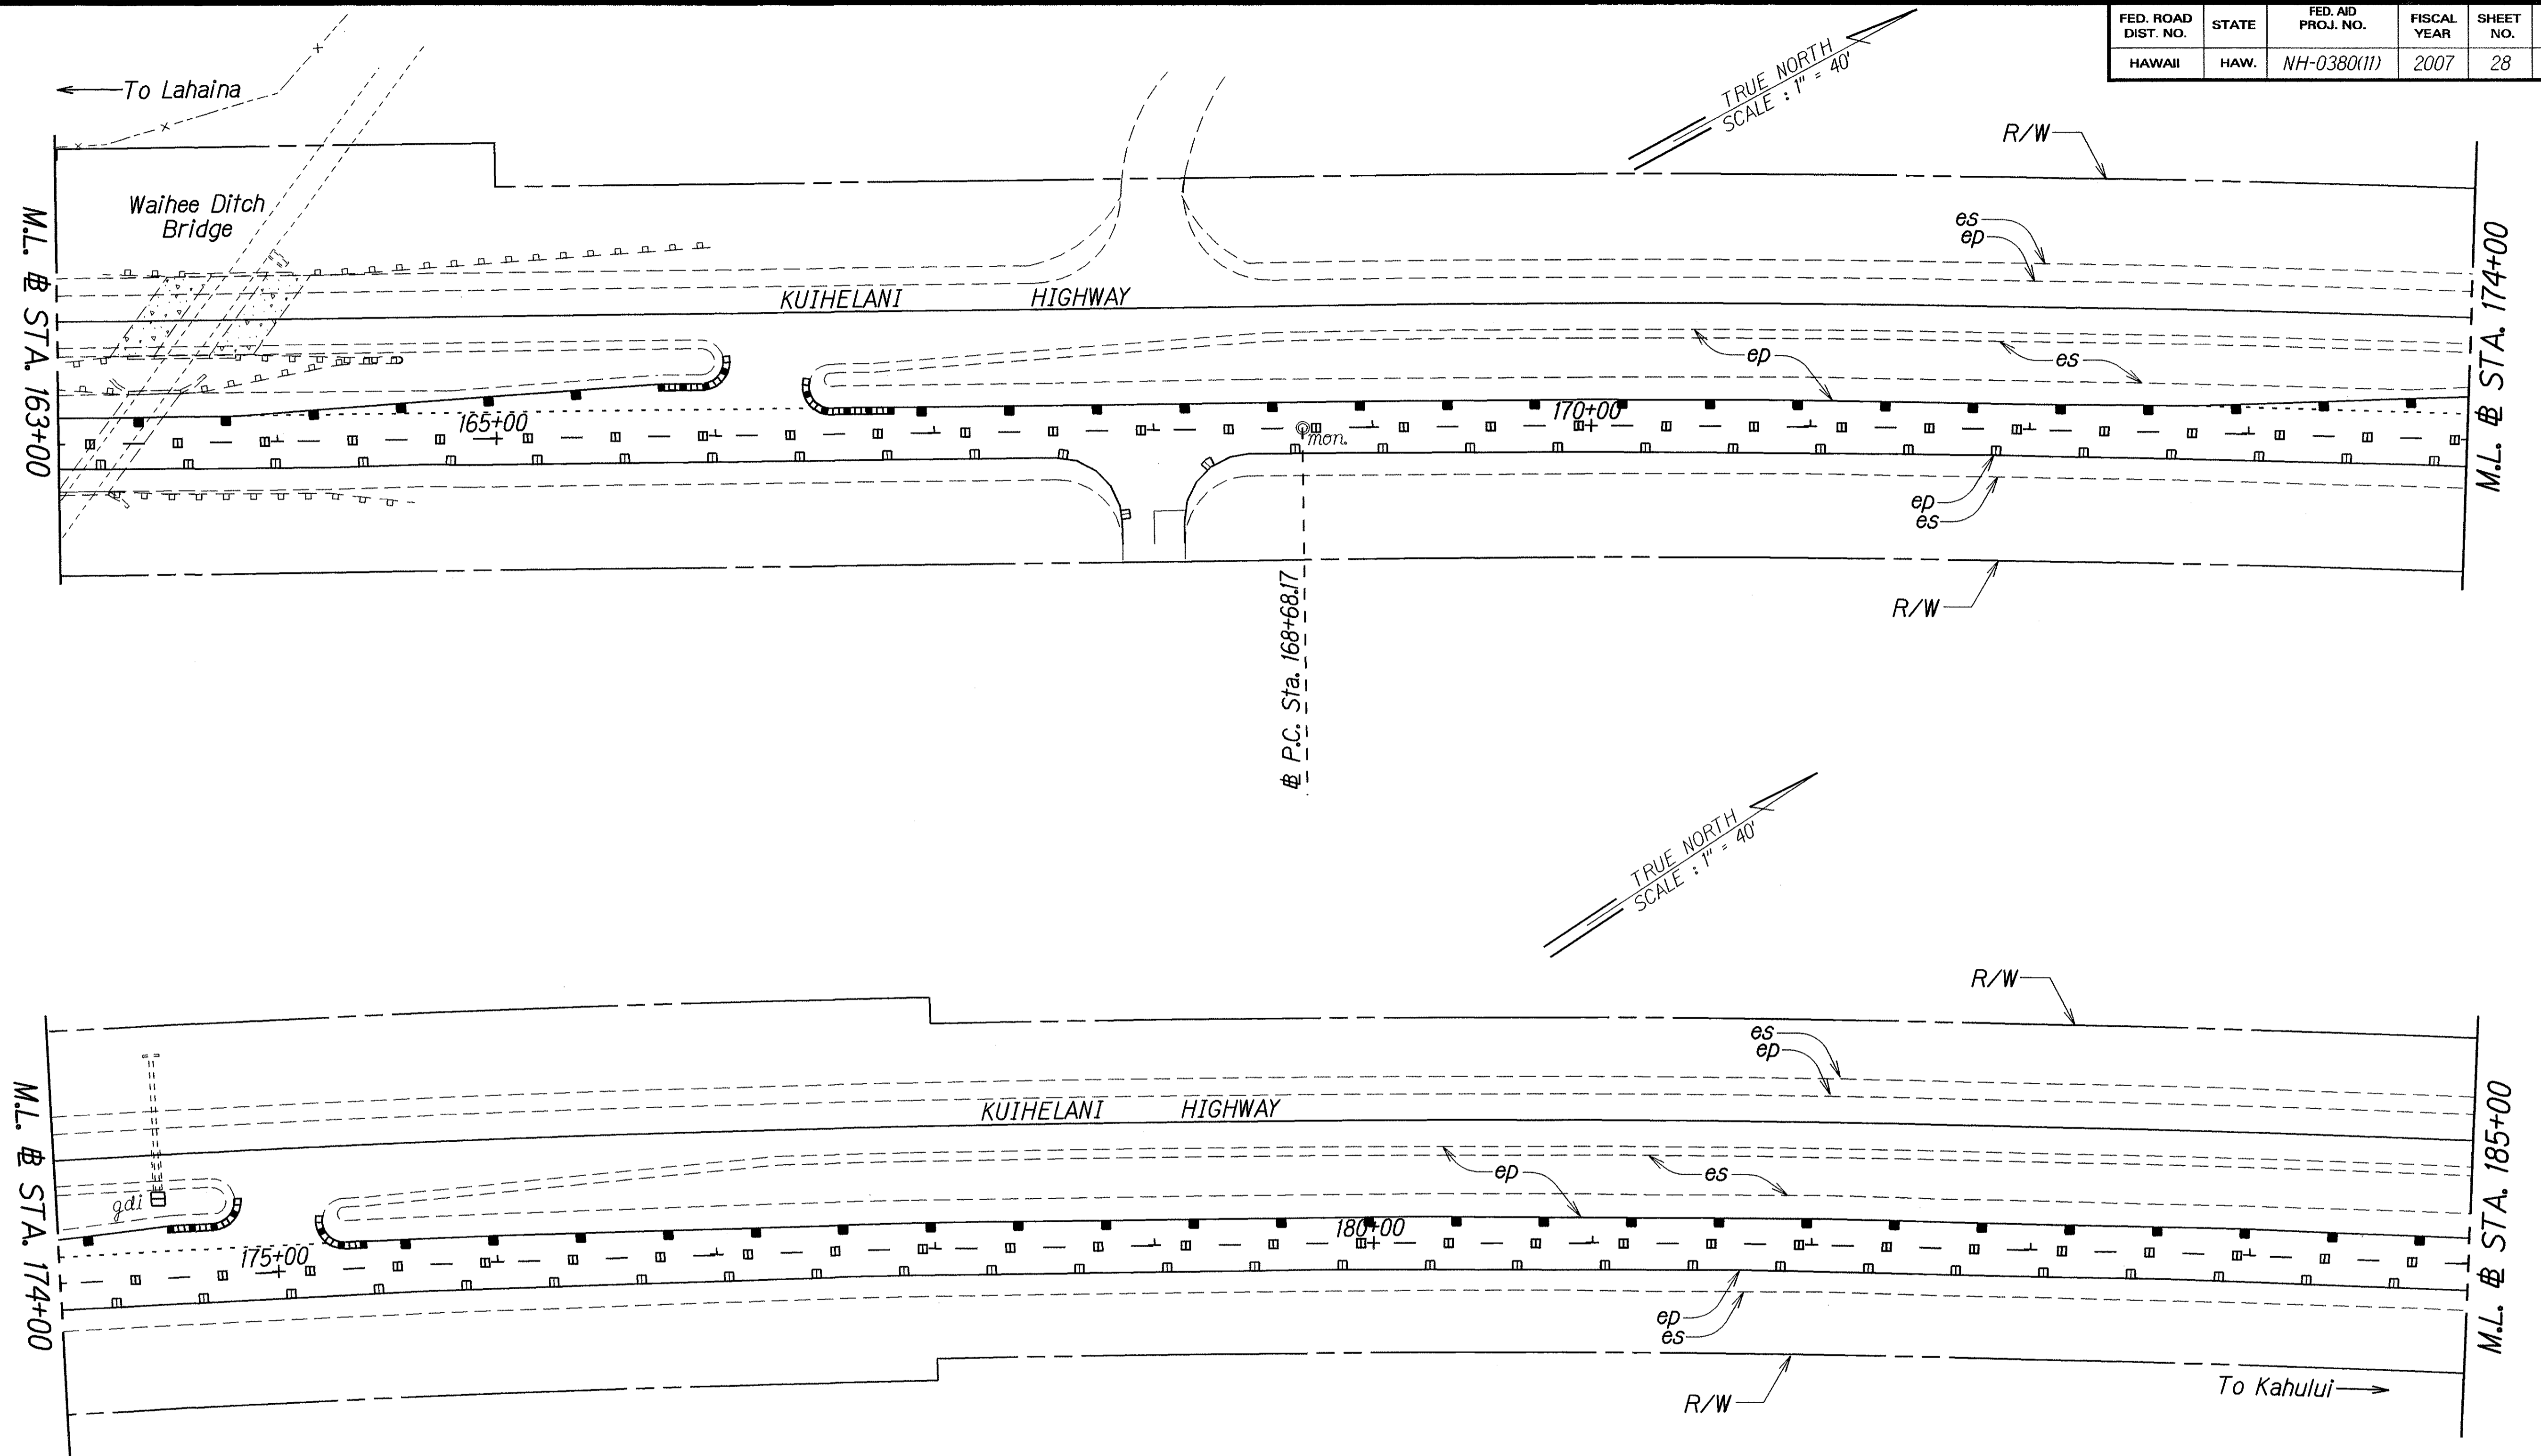

ORIGINAL PLAN	SURVEY PLOTTED BY	DATE
NOTE BOOK	DRAWN BY	
	TRACED BY	
	QUANTITIES BY	
	CHECKED BY	

STATE OF HAWAII
 DEPARTMENT OF TRANSPORTATION
 HIGHWAYS DIVISION
SIGNING & PAVEMENT
MARKING PLAN
 KUIHELANI HIGHWAY PAVEMENT
 PREVENTIVE MAINTENANCE
 Honoapiʻilani Highway to Puunene Avenue
 Federal-Aid Project No. NH-0380(11)
 Scale: 1" = 40' Date: August, 2007


FED. ROAD DIST. NO.	STATE	FED. AID PROJ. NO.	FISCAL YEAR	SHEET NO.	TOTAL SHEETS
HAWAII	HAW.	NH-0380(II)	2007	29	33

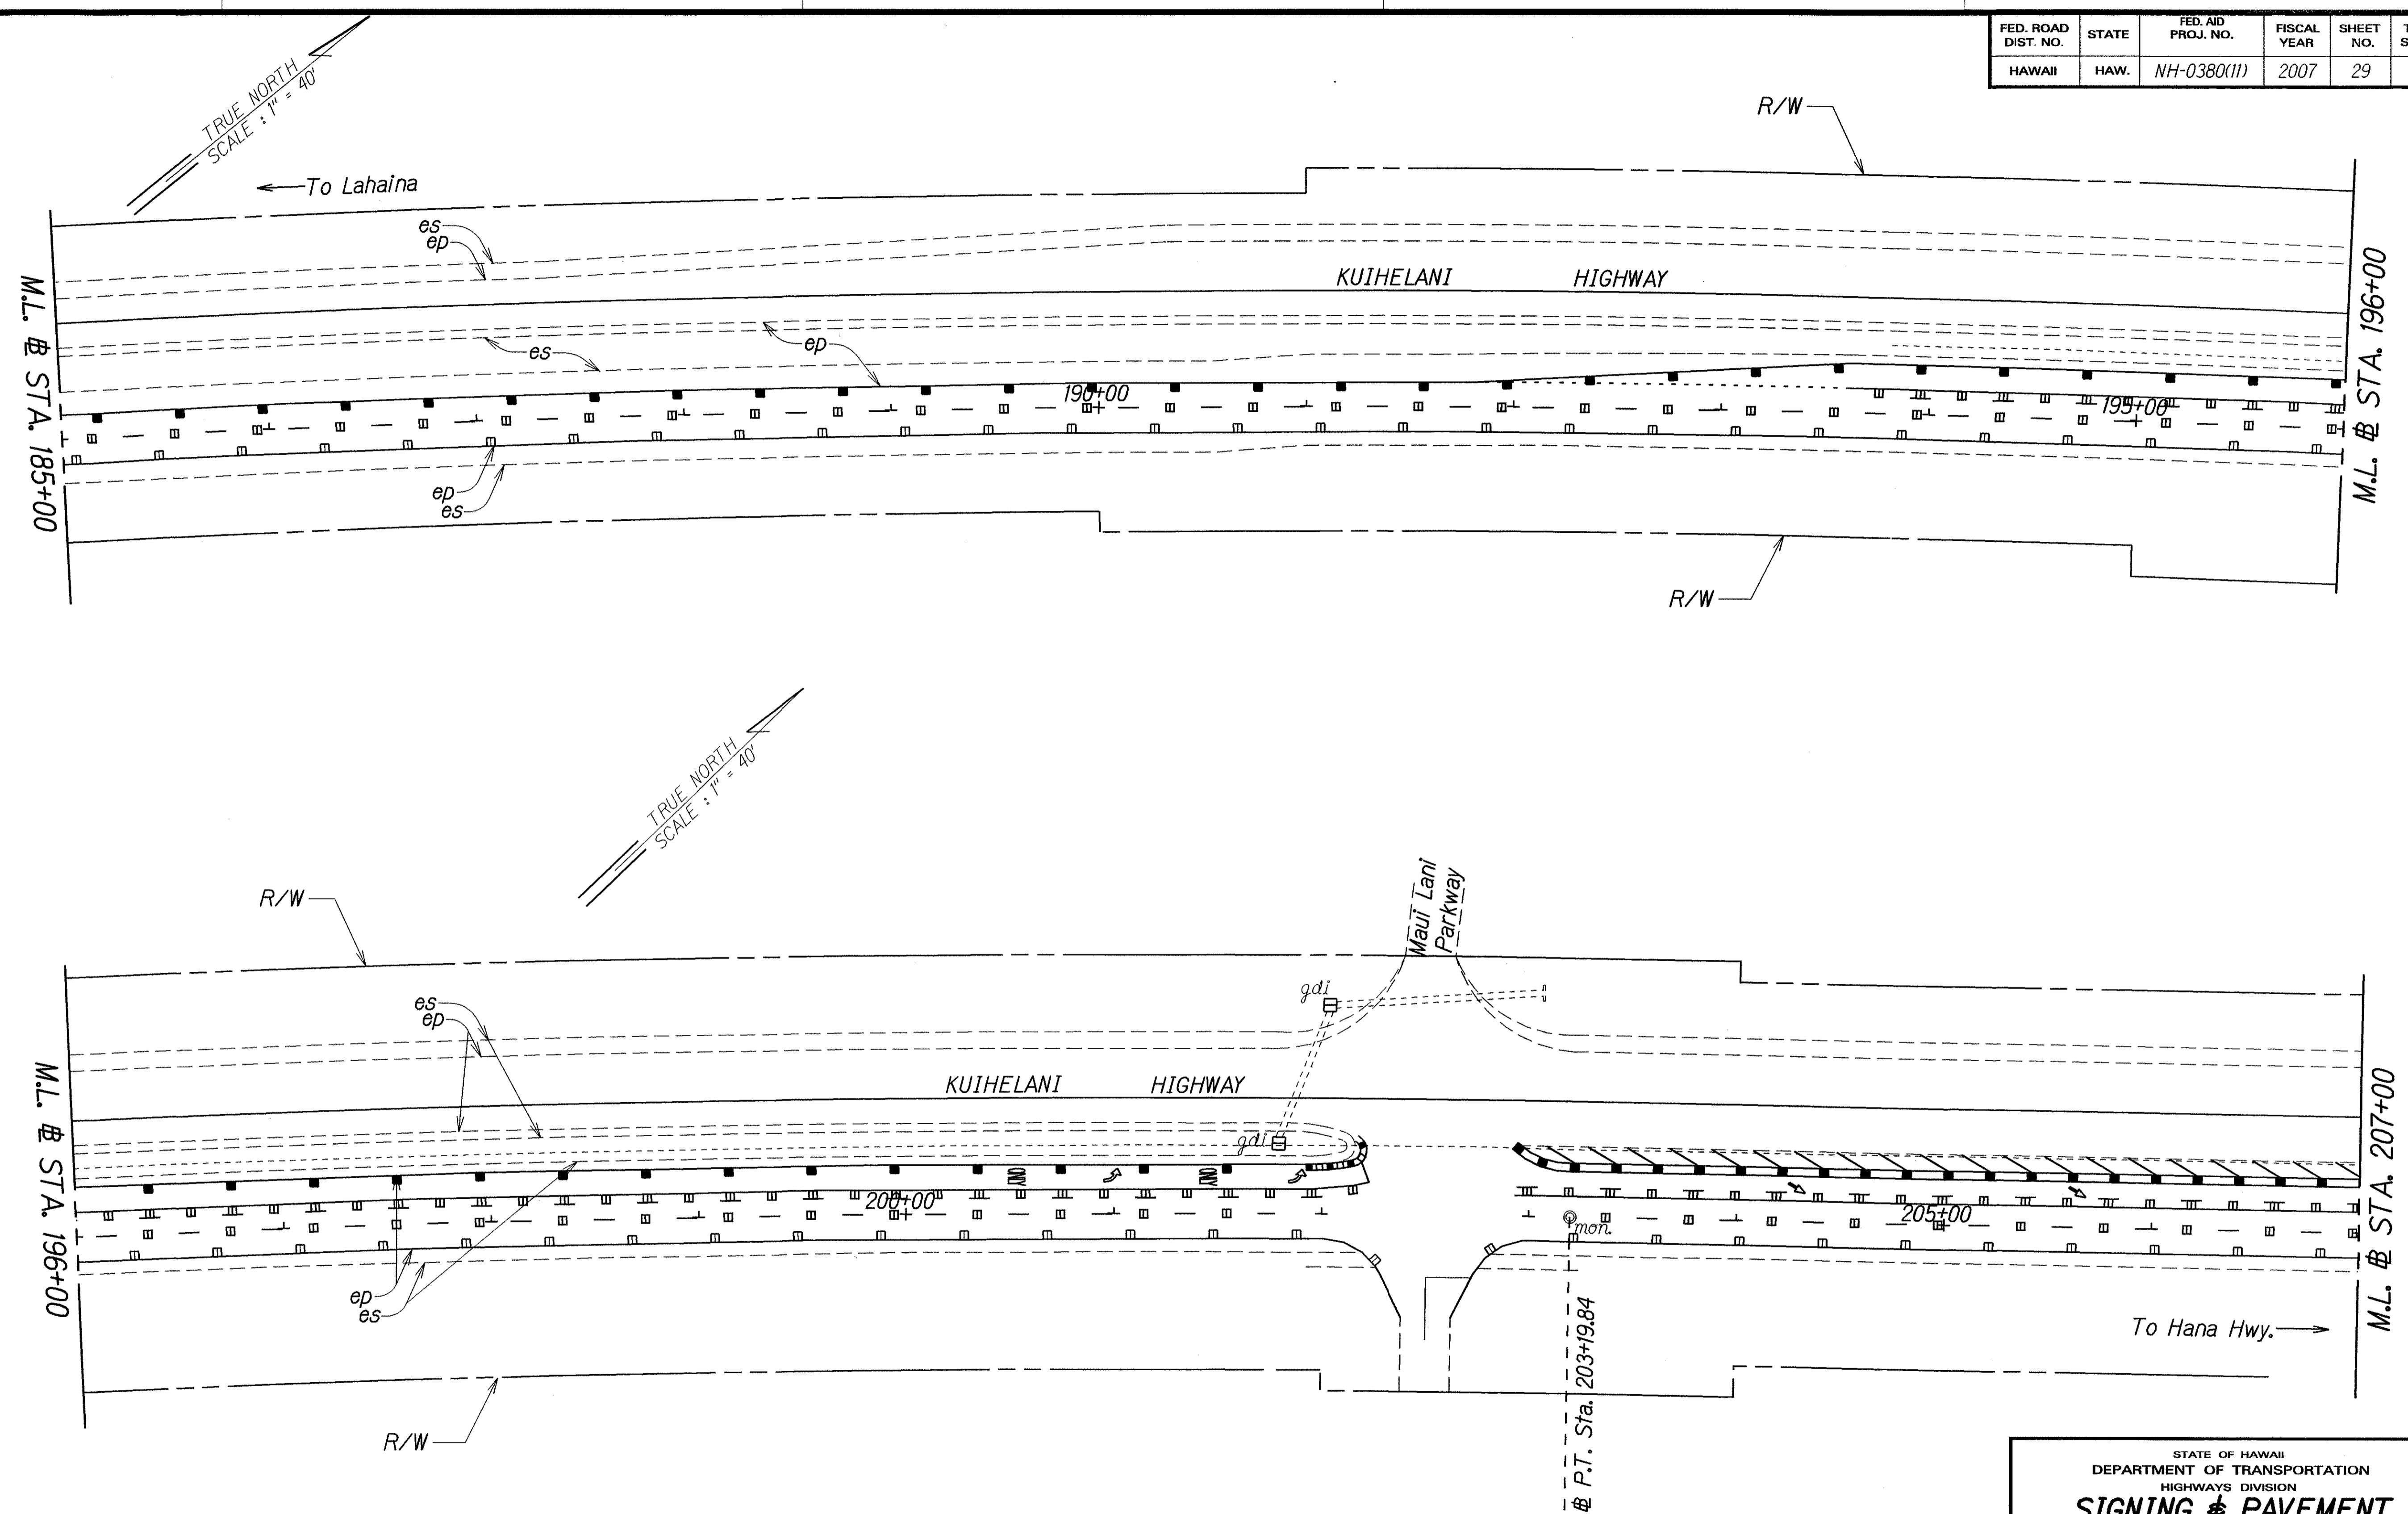

DESIGNED BY	DATE
DRAWN BY	
TRACED BY	
NOTED BY	
CHECKED BY	
DATE	

STATE OF HAWAII
 DEPARTMENT OF TRANSPORTATION
 HIGHWAYS DIVISION
SIGNING & PAVEMENT
MARKING PLAN
 KUIHELANI HIGHWAY PAVEMENT
 PREVENTIVE MAINTENANCE
 Honoapiilani Highway to Puunene Avenue
 Federal-Aid Project No. NH-0380(II)
 Scale: 1" = 40' Date: August, 2007


FED. ROAD DIST. NO.	STATE	FED. AID PROJ. NO.	FISCAL YEAR	SHEET NO.	TOTAL SHEETS
HAWAII	HAW.	NH-0380(11)	2007	30	33

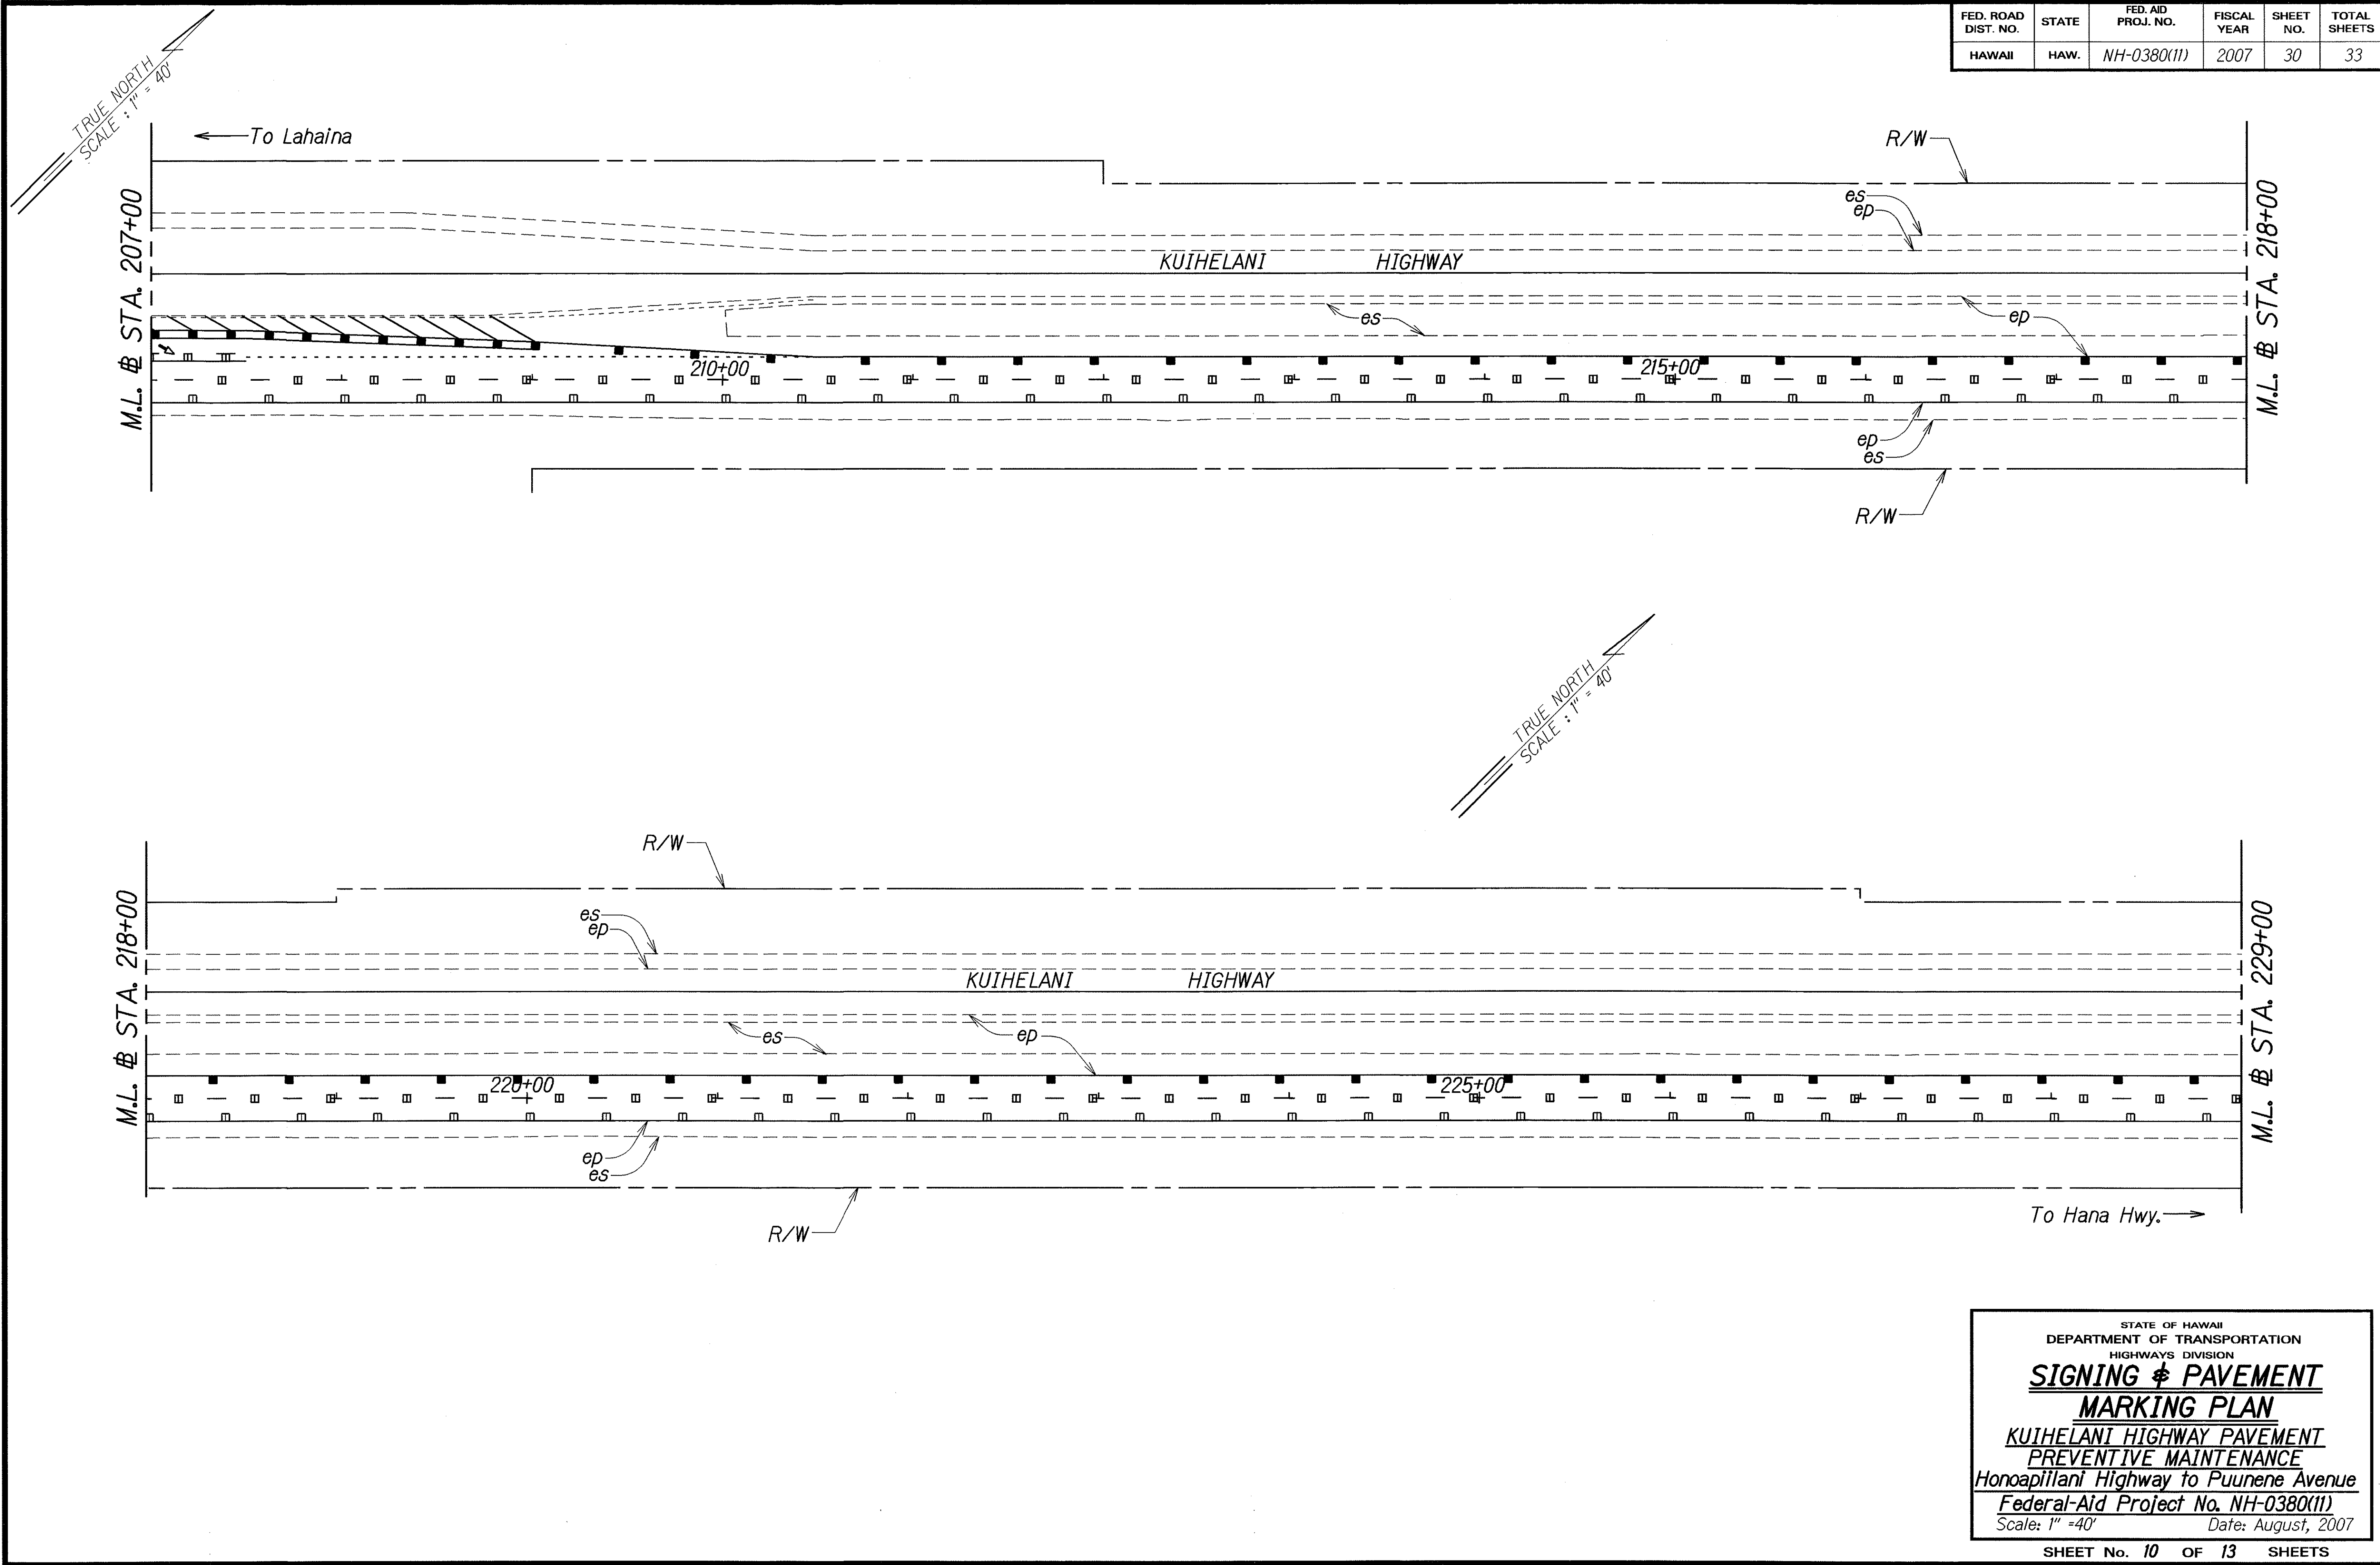

ORIGINAL PLAN	DATE
DESIGNED BY	
DRAWN BY	
CHECKED BY	
DATE	

STATE OF HAWAII
DEPARTMENT OF TRANSPORTATION
HIGHWAYS DIVISION
**SIGNING & PAVEMENT
MARKING PLAN**
KUIHELANI HIGHWAY PAVEMENT
PREVENTIVE MAINTENANCE
Honouliuli Highway to Puunene Avenue
Federal-Aid Project No. NH-0380(11)
Scale: 1" = 40' Date: August, 2007

FED. ROAD DIST. NO.	STATE	FED. AID PROJ. NO.	FISCAL YEAR	SHEET NO.	TOTAL SHEETS
HAWAII	HAW.	NH-0380(11)	2007	31	33

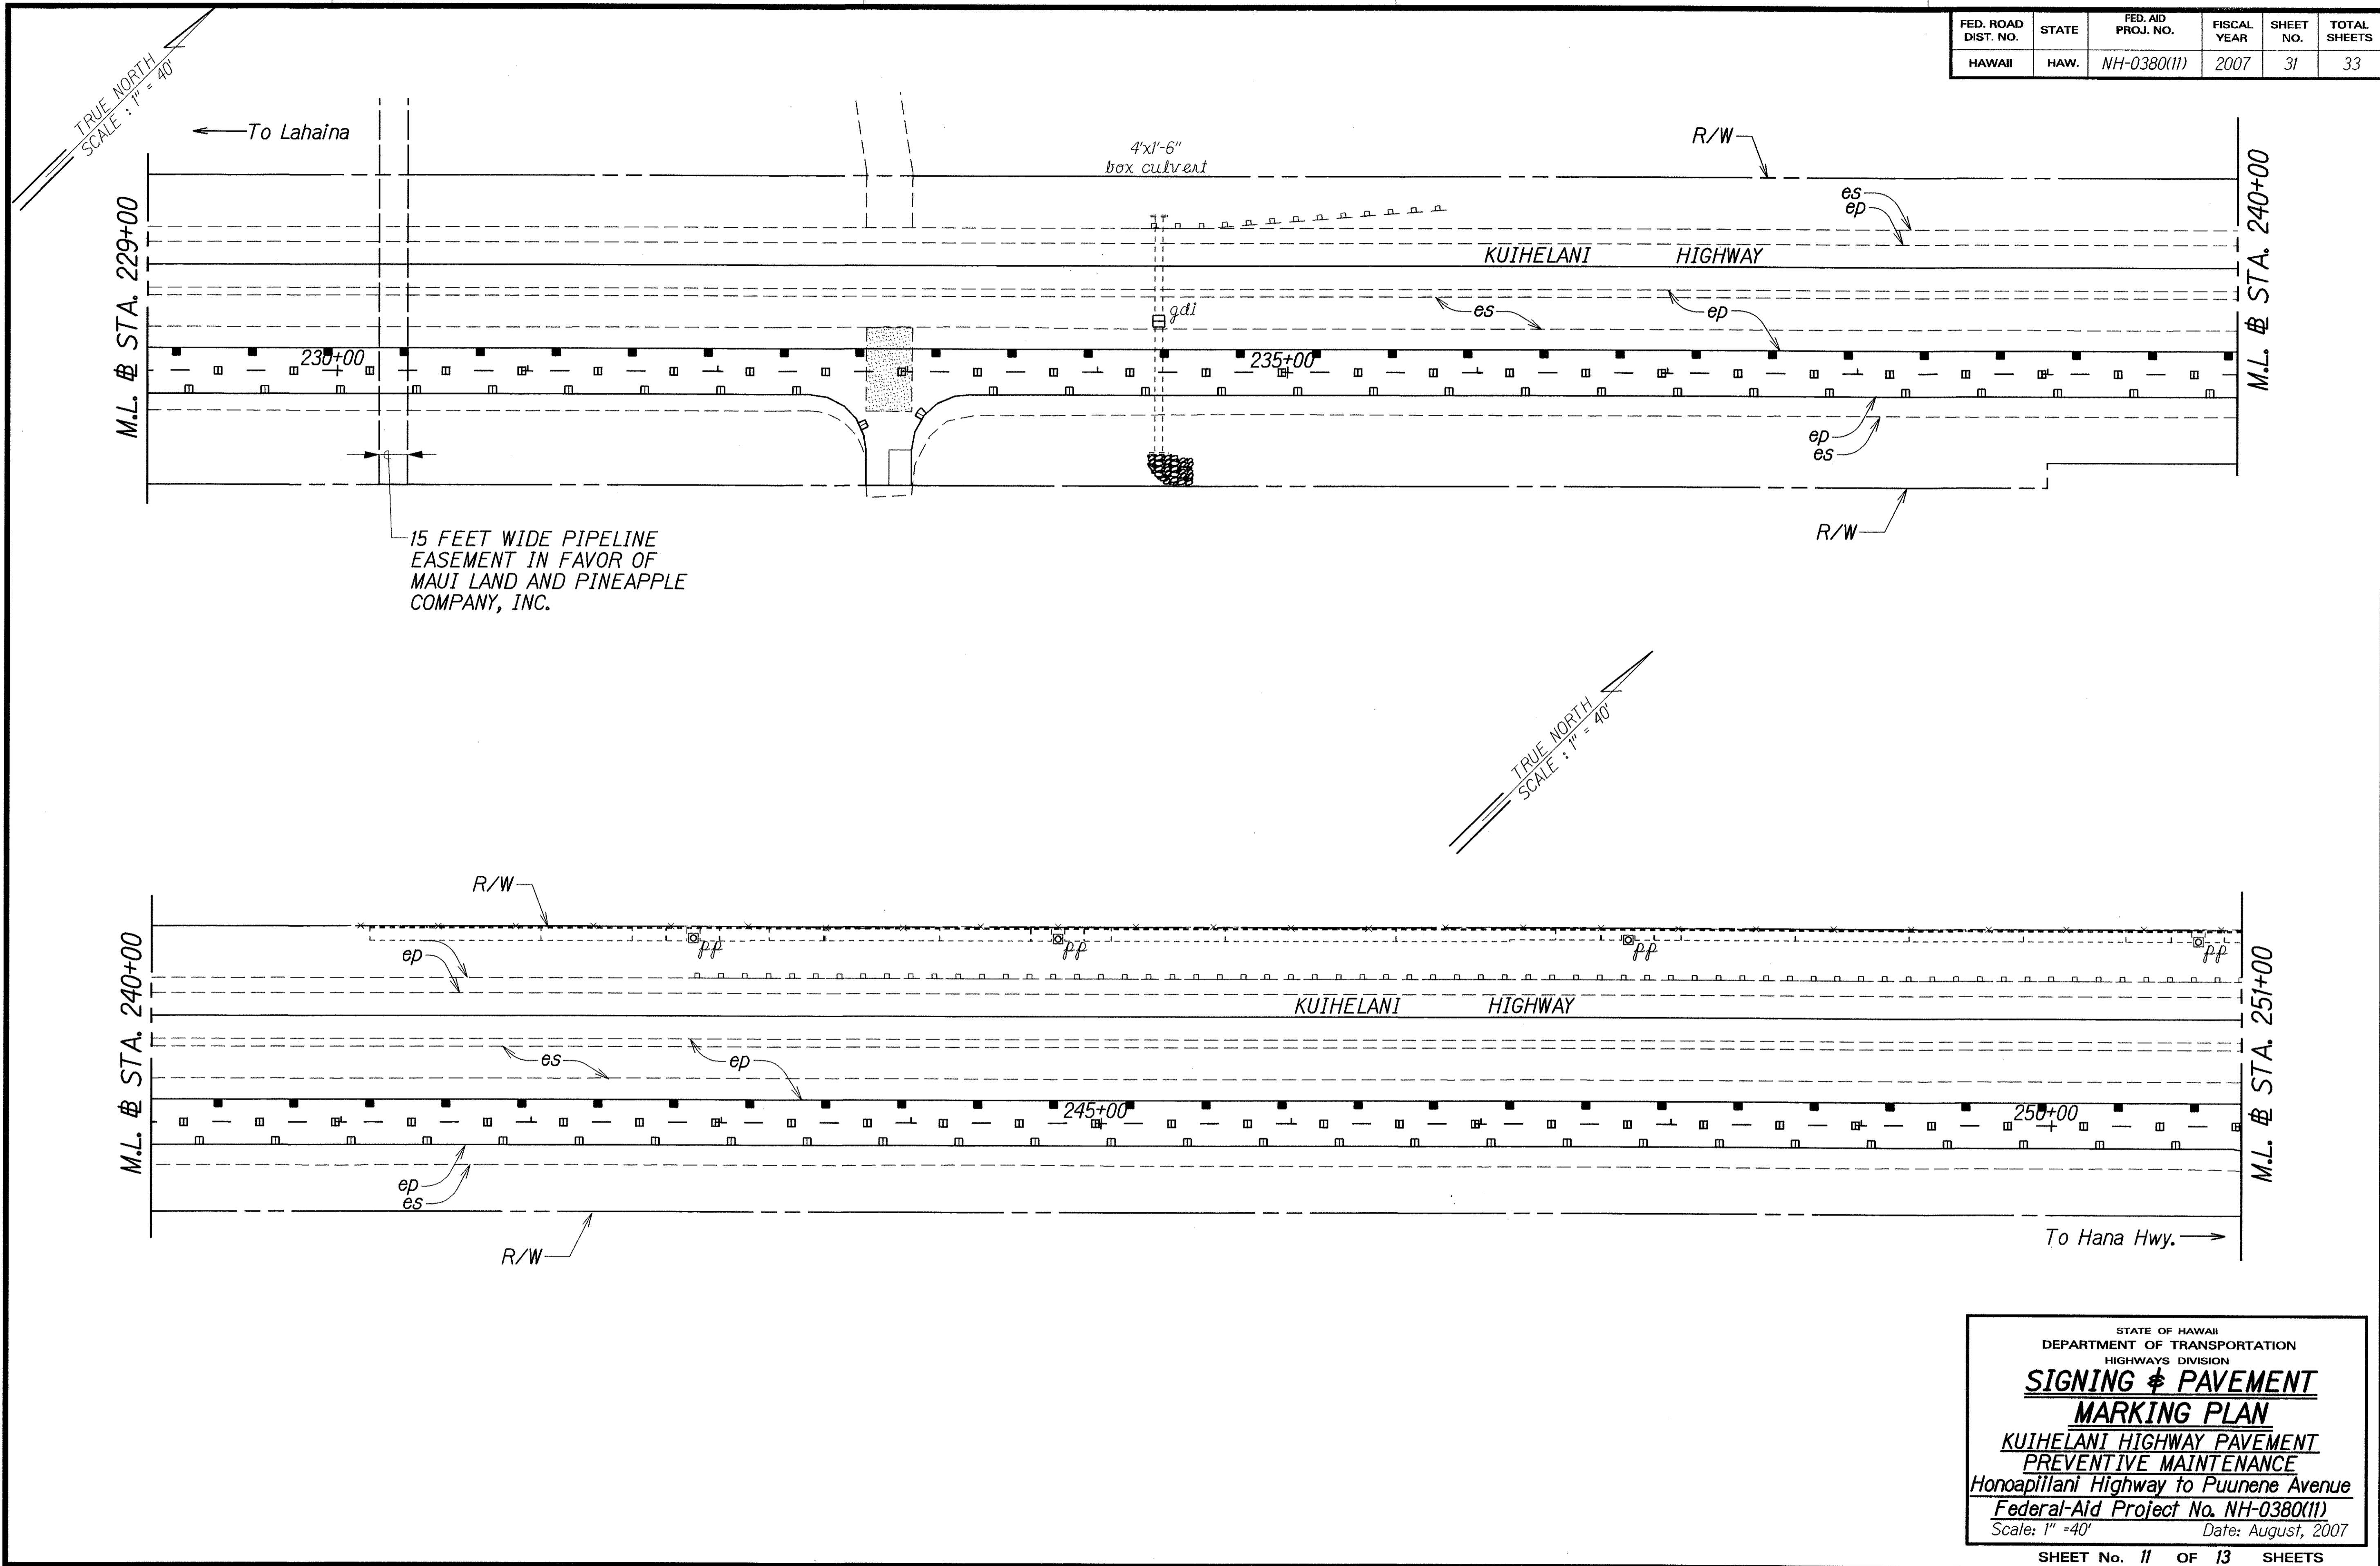

SURVEY PLOTTED BY	DATE
DRAWN BY	
TRACED BY	
NOTE BOOK	
CHECKED BY	


STATE OF HAWAII
DEPARTMENT OF TRANSPORTATION
HIGHWAYS DIVISION

SIGNING & PAVEMENT MARKING PLAN

KUIHELANI HIGHWAY PAVEMENT PREVENTIVE MAINTENANCE
Honoapiilani Highway to Puunene Avenue
Federal-Aid Project No. NH-0380(11)
Scale: 1" = 40' Date: August, 2007

SHEET No. 11 OF 13 SHEETS


FED. ROAD DIST. NO.	STATE	FED. AID PROJ. NO.	FISCAL YEAR	SHEET NO.	TOTAL SHEETS
HAWAII	HAW.	NH-0380(11)	2007	32	33

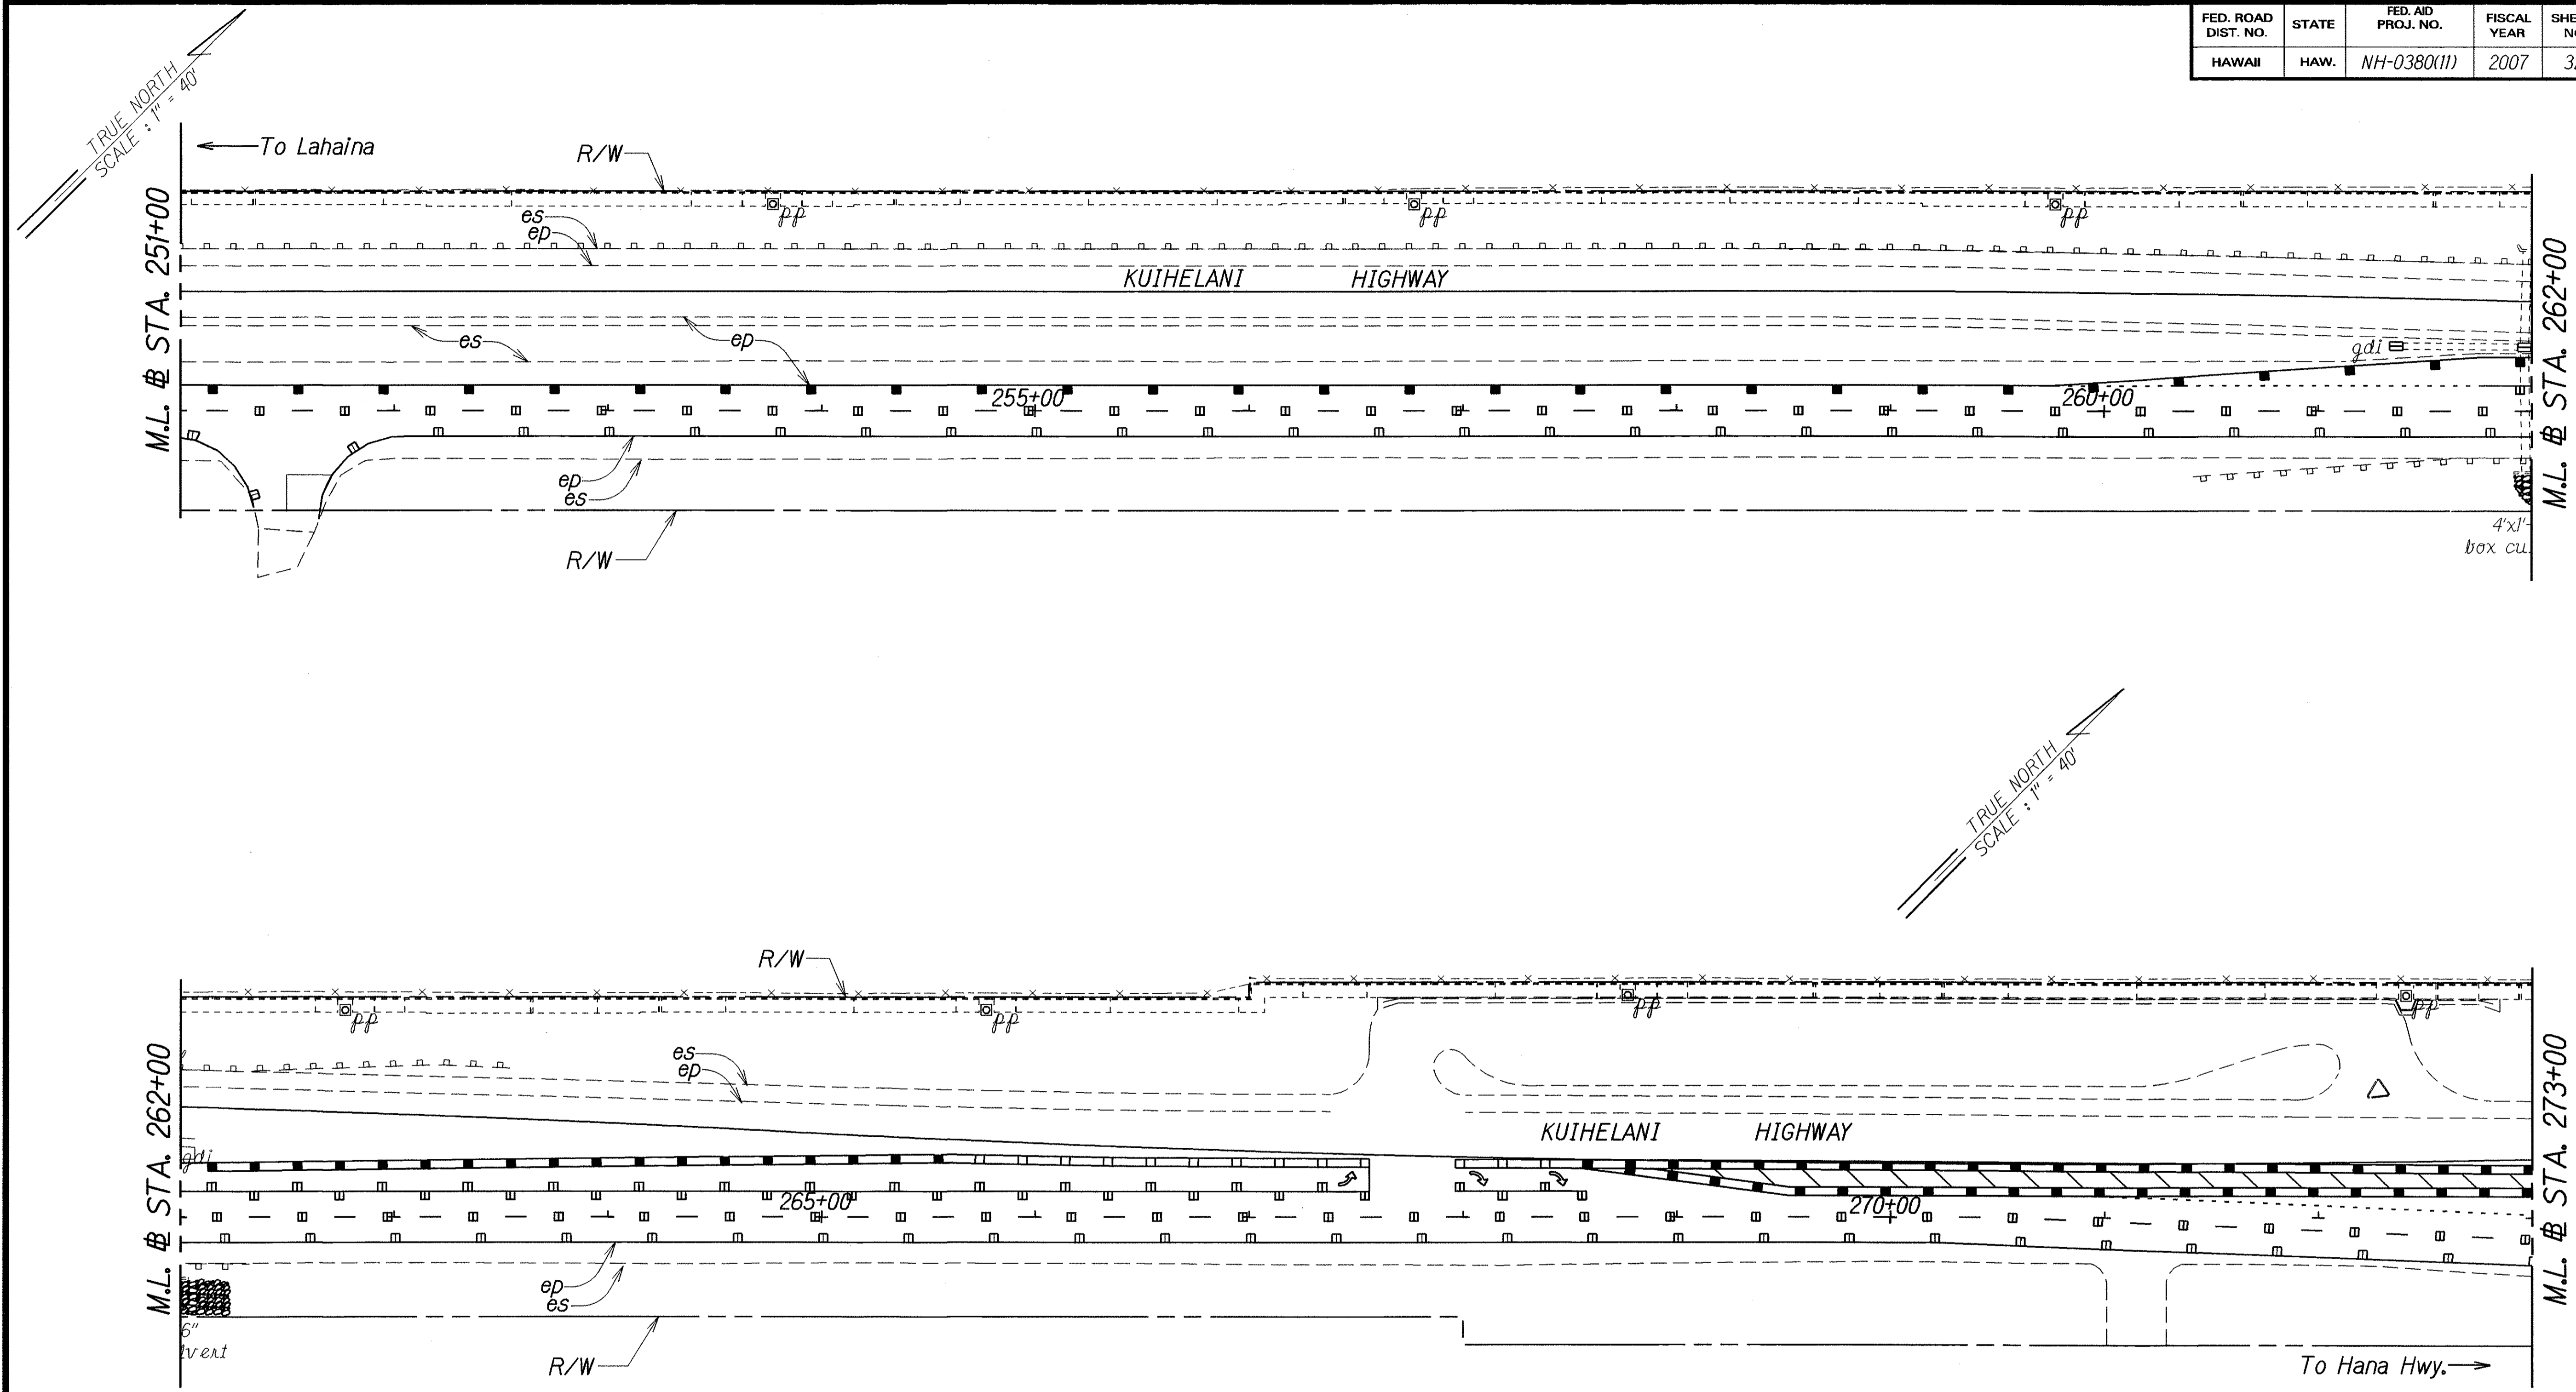

ORIGINAL PLAN	DATE
DRAWN BY	
TRACED BY	
CHECKED BY	
NOTED BY	
CHECKED BY	
No.	

STATE OF HAWAII
DEPARTMENT OF TRANSPORTATION
HIGHWAYS DIVISION
SIGNING & PAVEMENT
MARKING PLAN
KUIHELANI HIGHWAY PAVEMENT
PREVENTIVE MAINTENANCE
Honoapiʻilani Highway to Puunene Avenue
Federal-Aid Project No. NH-0380(11)
Scale: 1" = 40' Date: August, 2007

FED. ROAD DIST. NO.	STATE	FED. AID PROJ. NO.	FISCAL YEAR	SHEET NO.	TOTAL SHEETS
HAWAII	HAW.	NH-0380(11)	2007	33	33

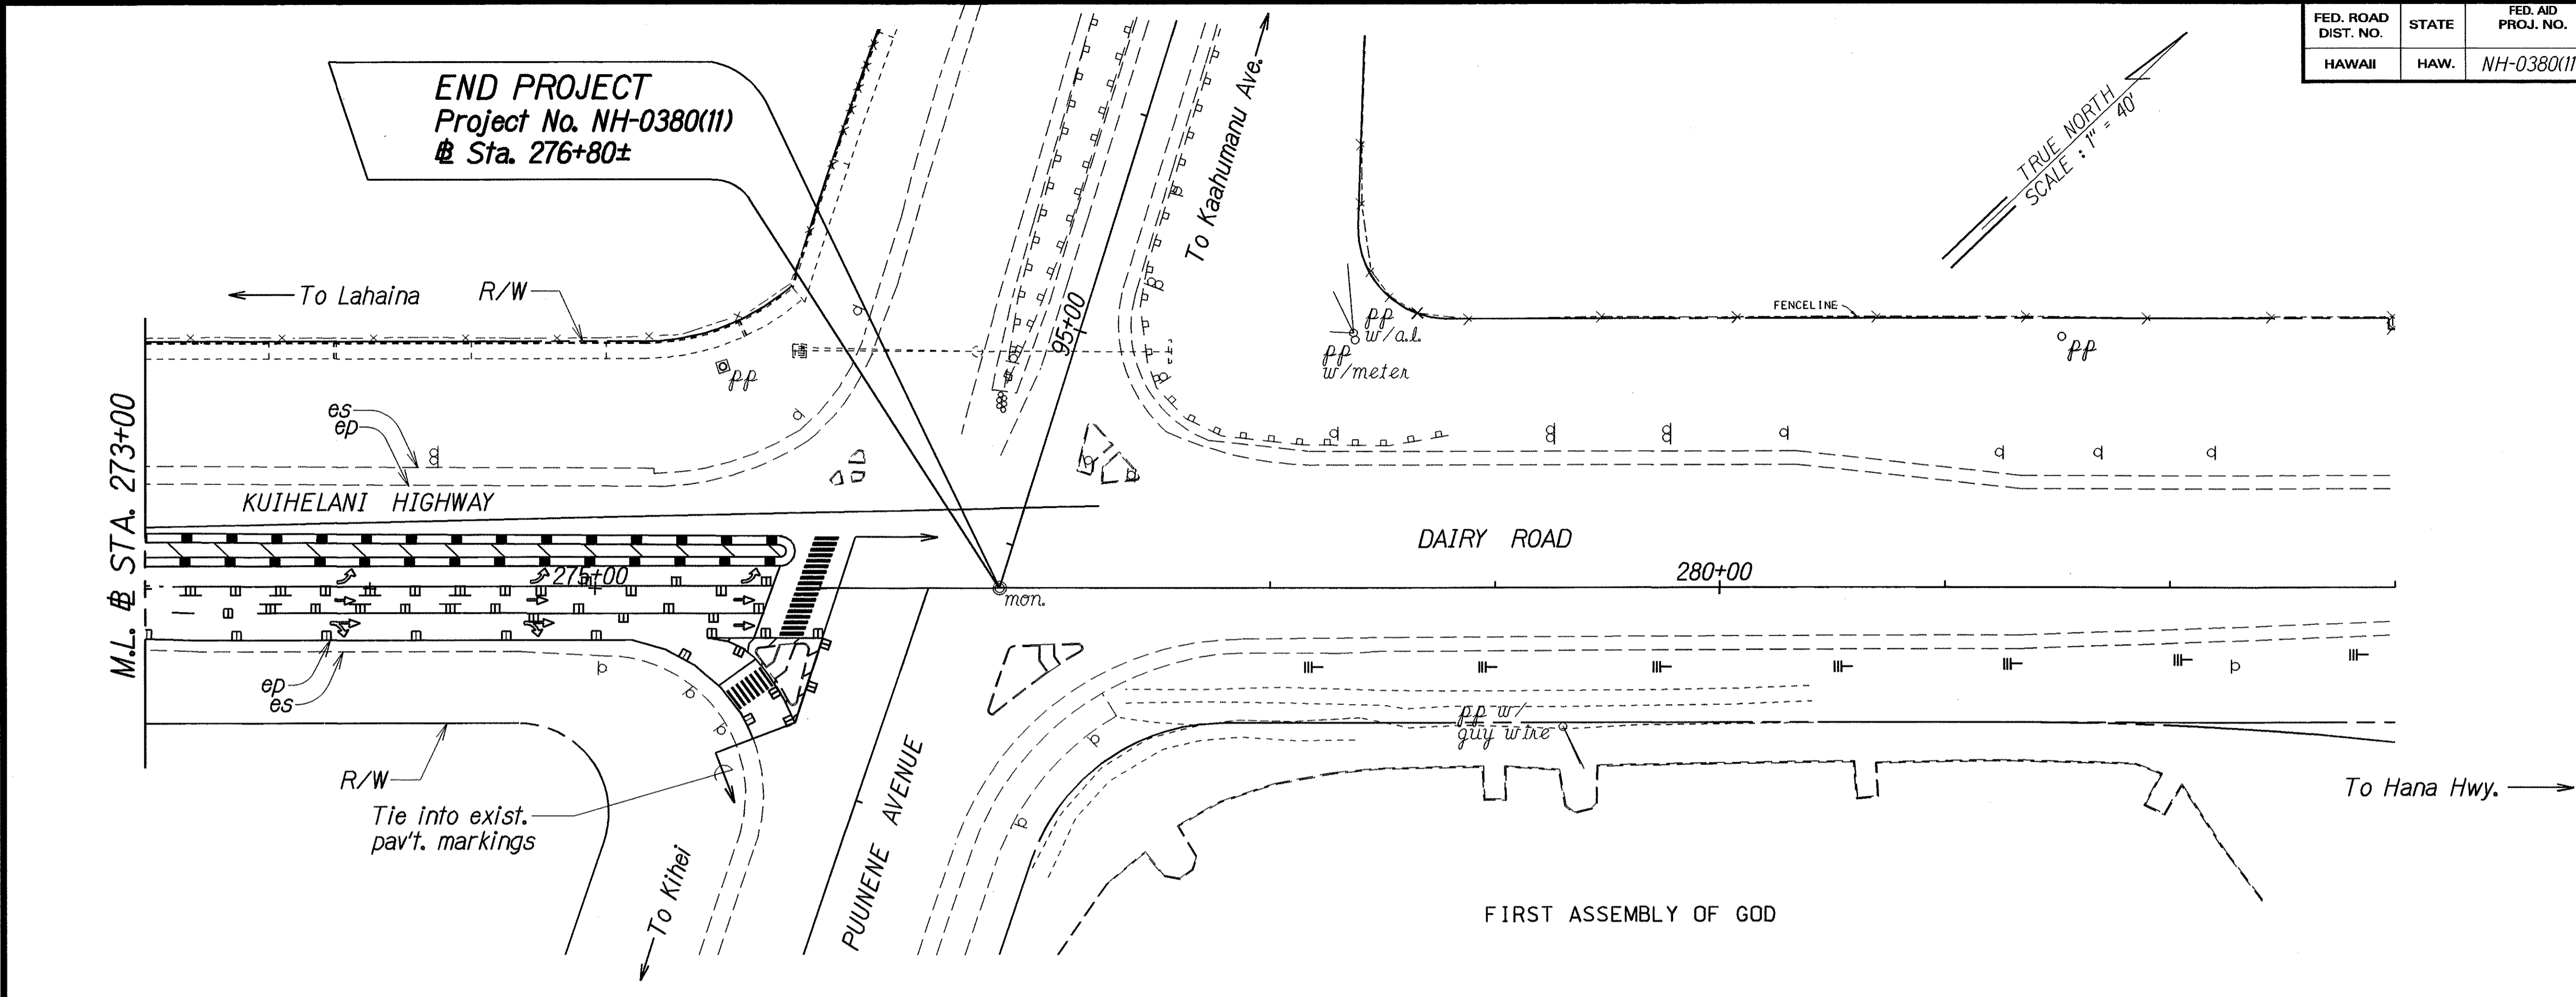

ORIGINAL PLAN	DATE
STRIPPED BY	
DRAWN BY	
DESIGNED BY	
CHECKED BY	
NOTE BOOK	
NO.	

STATE OF HAWAII
DEPARTMENT OF TRANSPORTATION
HIGHWAYS DIVISION

SIGNING & PAVEMENT
MARKING PLAN

KUIHELANI HIGHWAY PAVEMENT
PREVENTIVE MAINTENANCE

Honoapiʻilani Highway to Puunene Avenue
Federal-Aid Project No. NH-0380(11)
Scale: 1" = 40' Date: August, 2007