
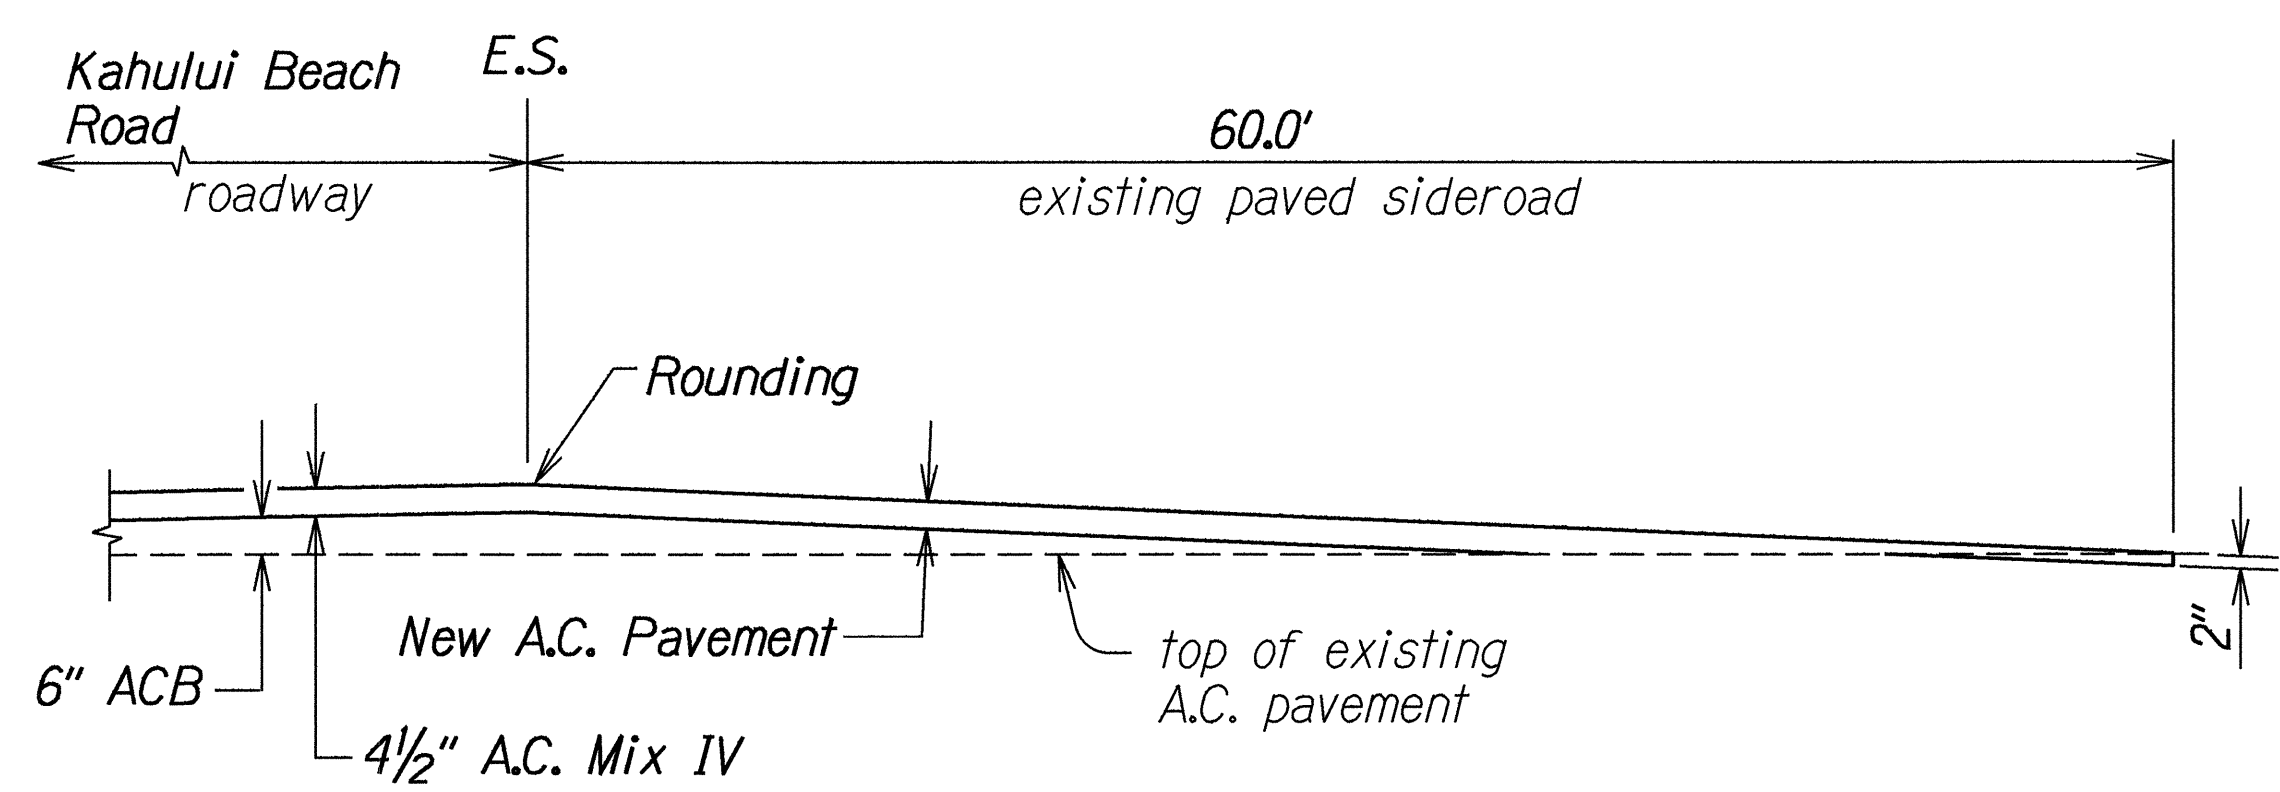


FED. ROAD DIST. NO.	STATE	PROJ. NO.	FISCAL YEAR	SHEET NO.	TOTAL SHEETS
HAWAII	HAW.	3400A-02-91	1994	13	46

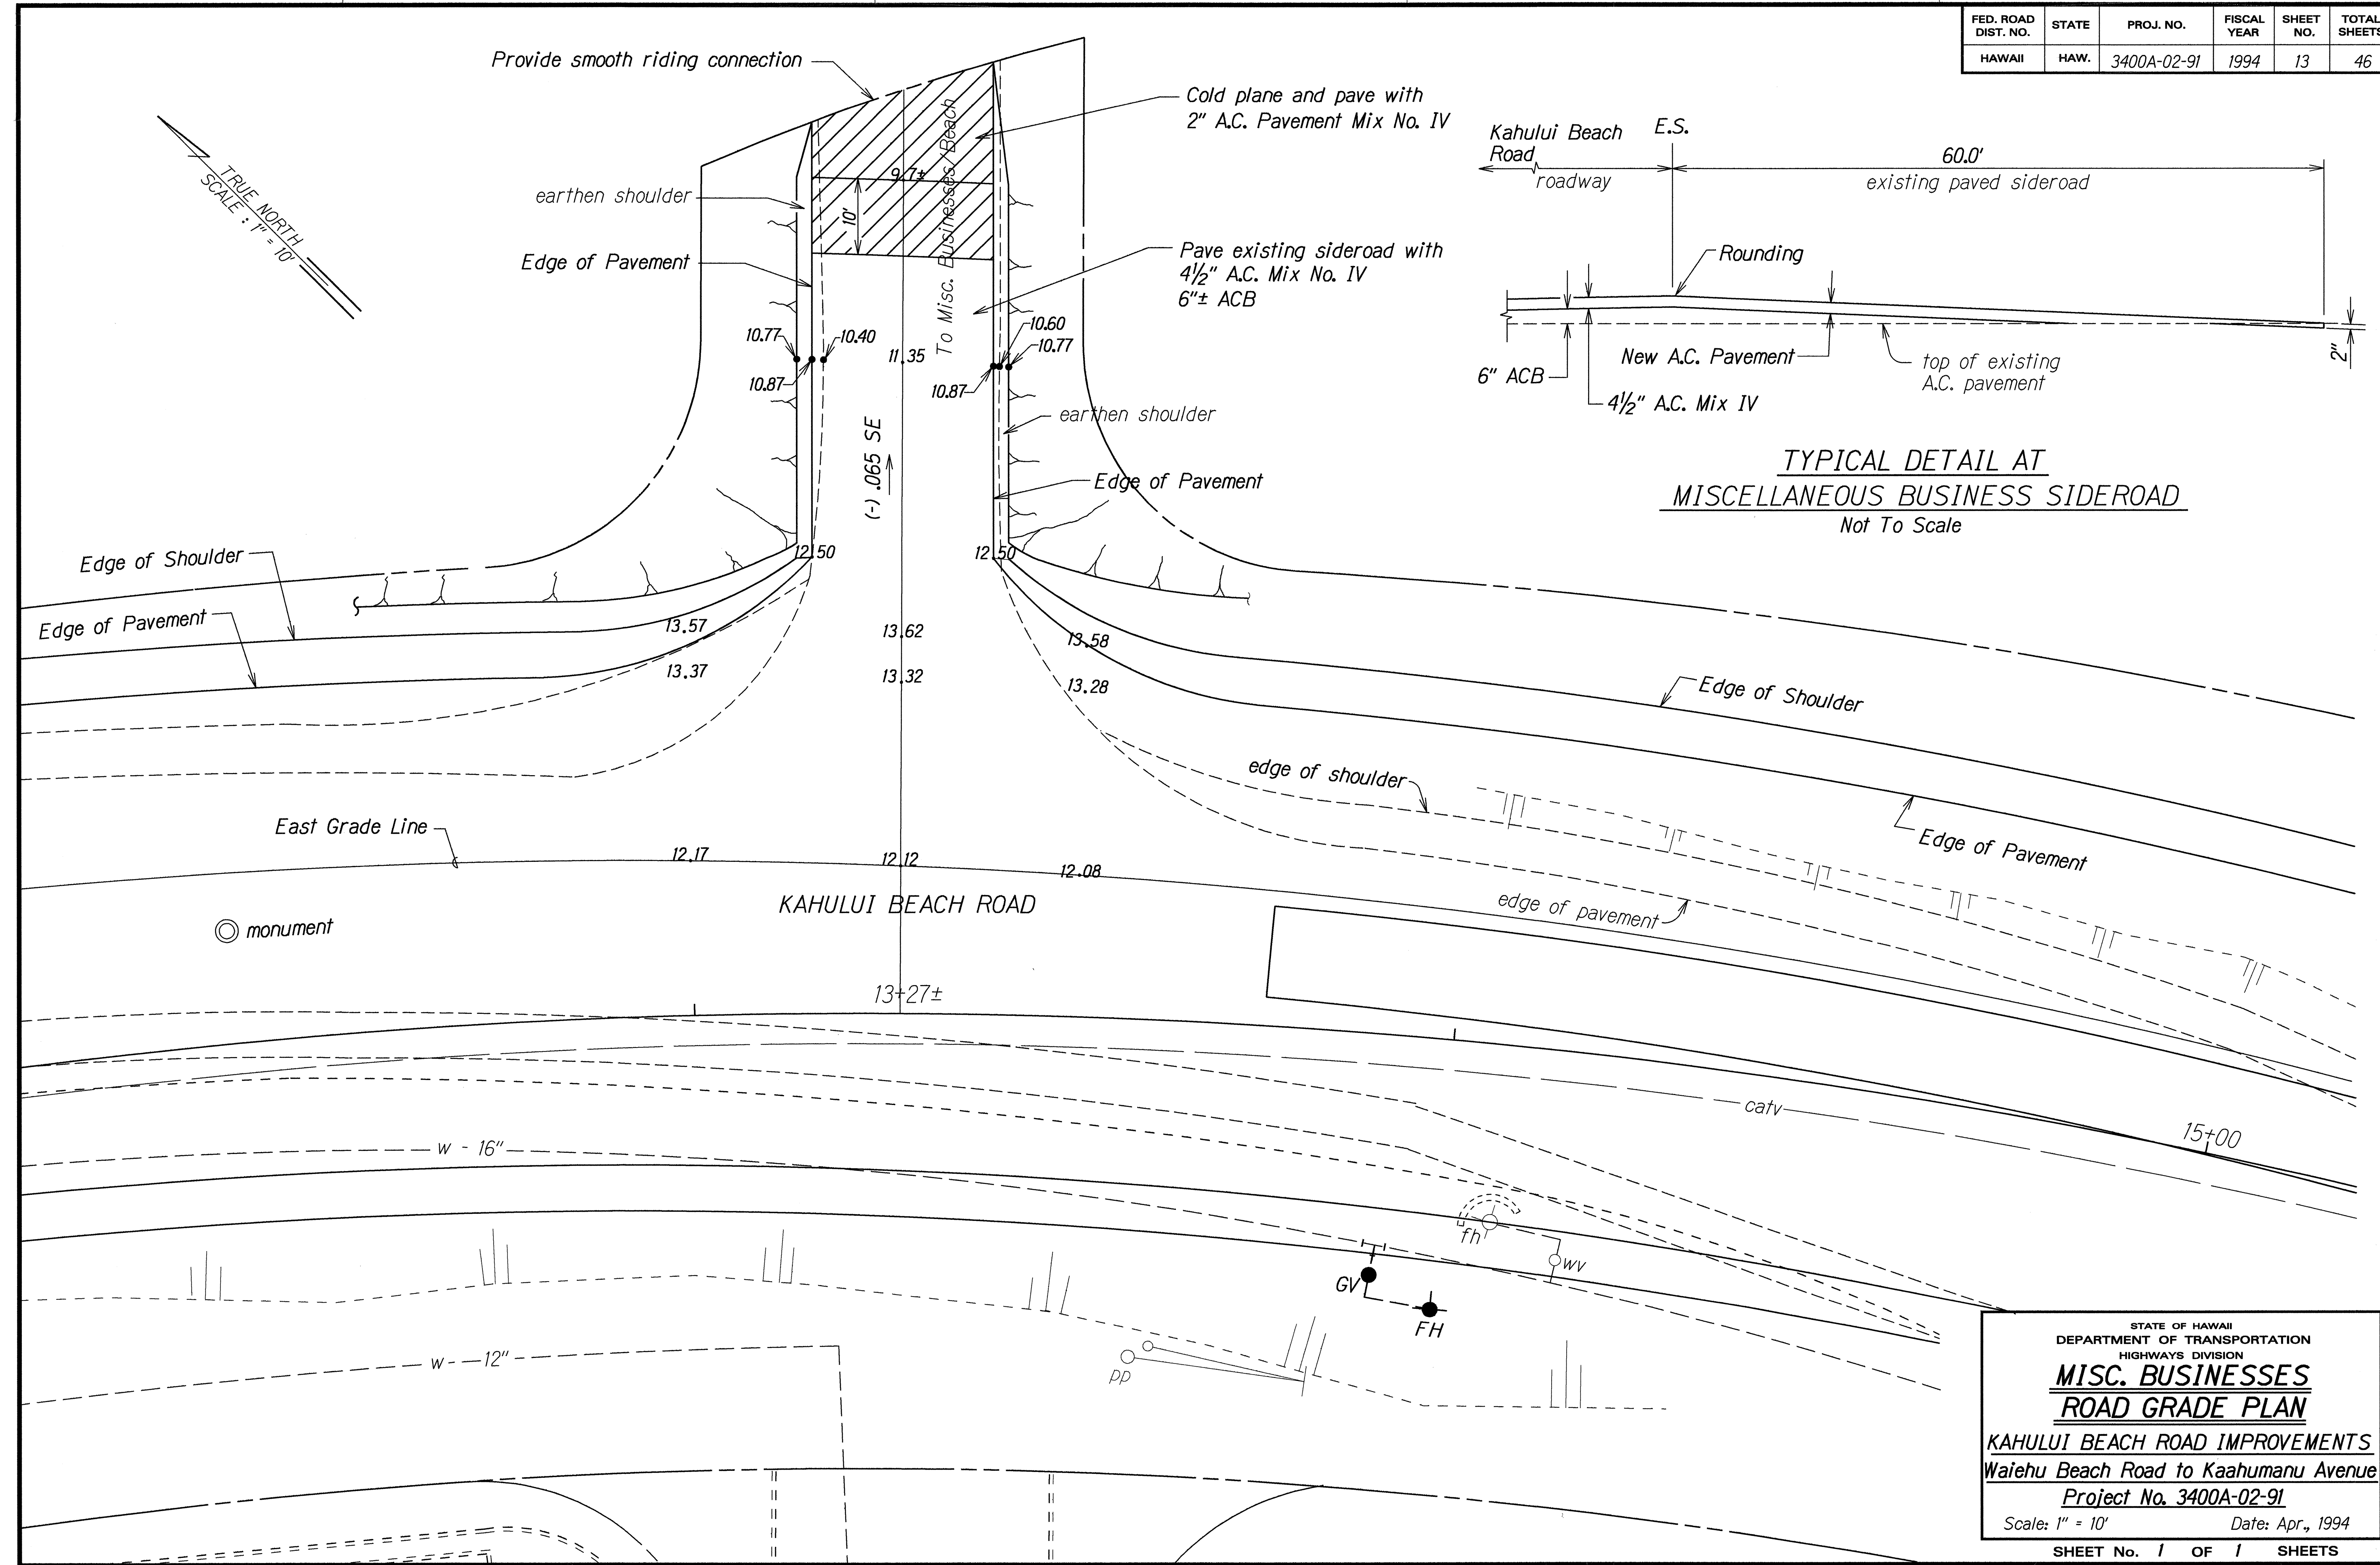

SURVEY PLOTTED BY	DATE
DRAWN BY G. Alibucan	12-17-91
TRACED BY R. Hirooka/L. Sawa	
QUANTITIES BY	
CHECKED BY	
ORIGINAL PLAN	
NOTE BOOK	
002/peorge	
04/01/91/01/01	

STATE OF HAWAII
DEPARTMENT OF TRANSPORTATION
HIGHWAYS DIVISION

**MISC. BUSINESSES
ROAD GRADE PLAN**

KAHULUI BEACH ROAD IMPROVEMENTS
Waiehu Beach Road to Kaahumanu Avenue
Project No. 3400A-02-91

Scale: 1" = 10' Date: Apr., 1994

SHEET No. 1 OF 1 SHEETS