


FED. ROAD DIST. NO.	STATE	PROJ. NO.	FISCAL YEAR	SHEET NO.	TOTAL SHEETS
HAWAII	HAW.	3400A-02-91	1994	15	46

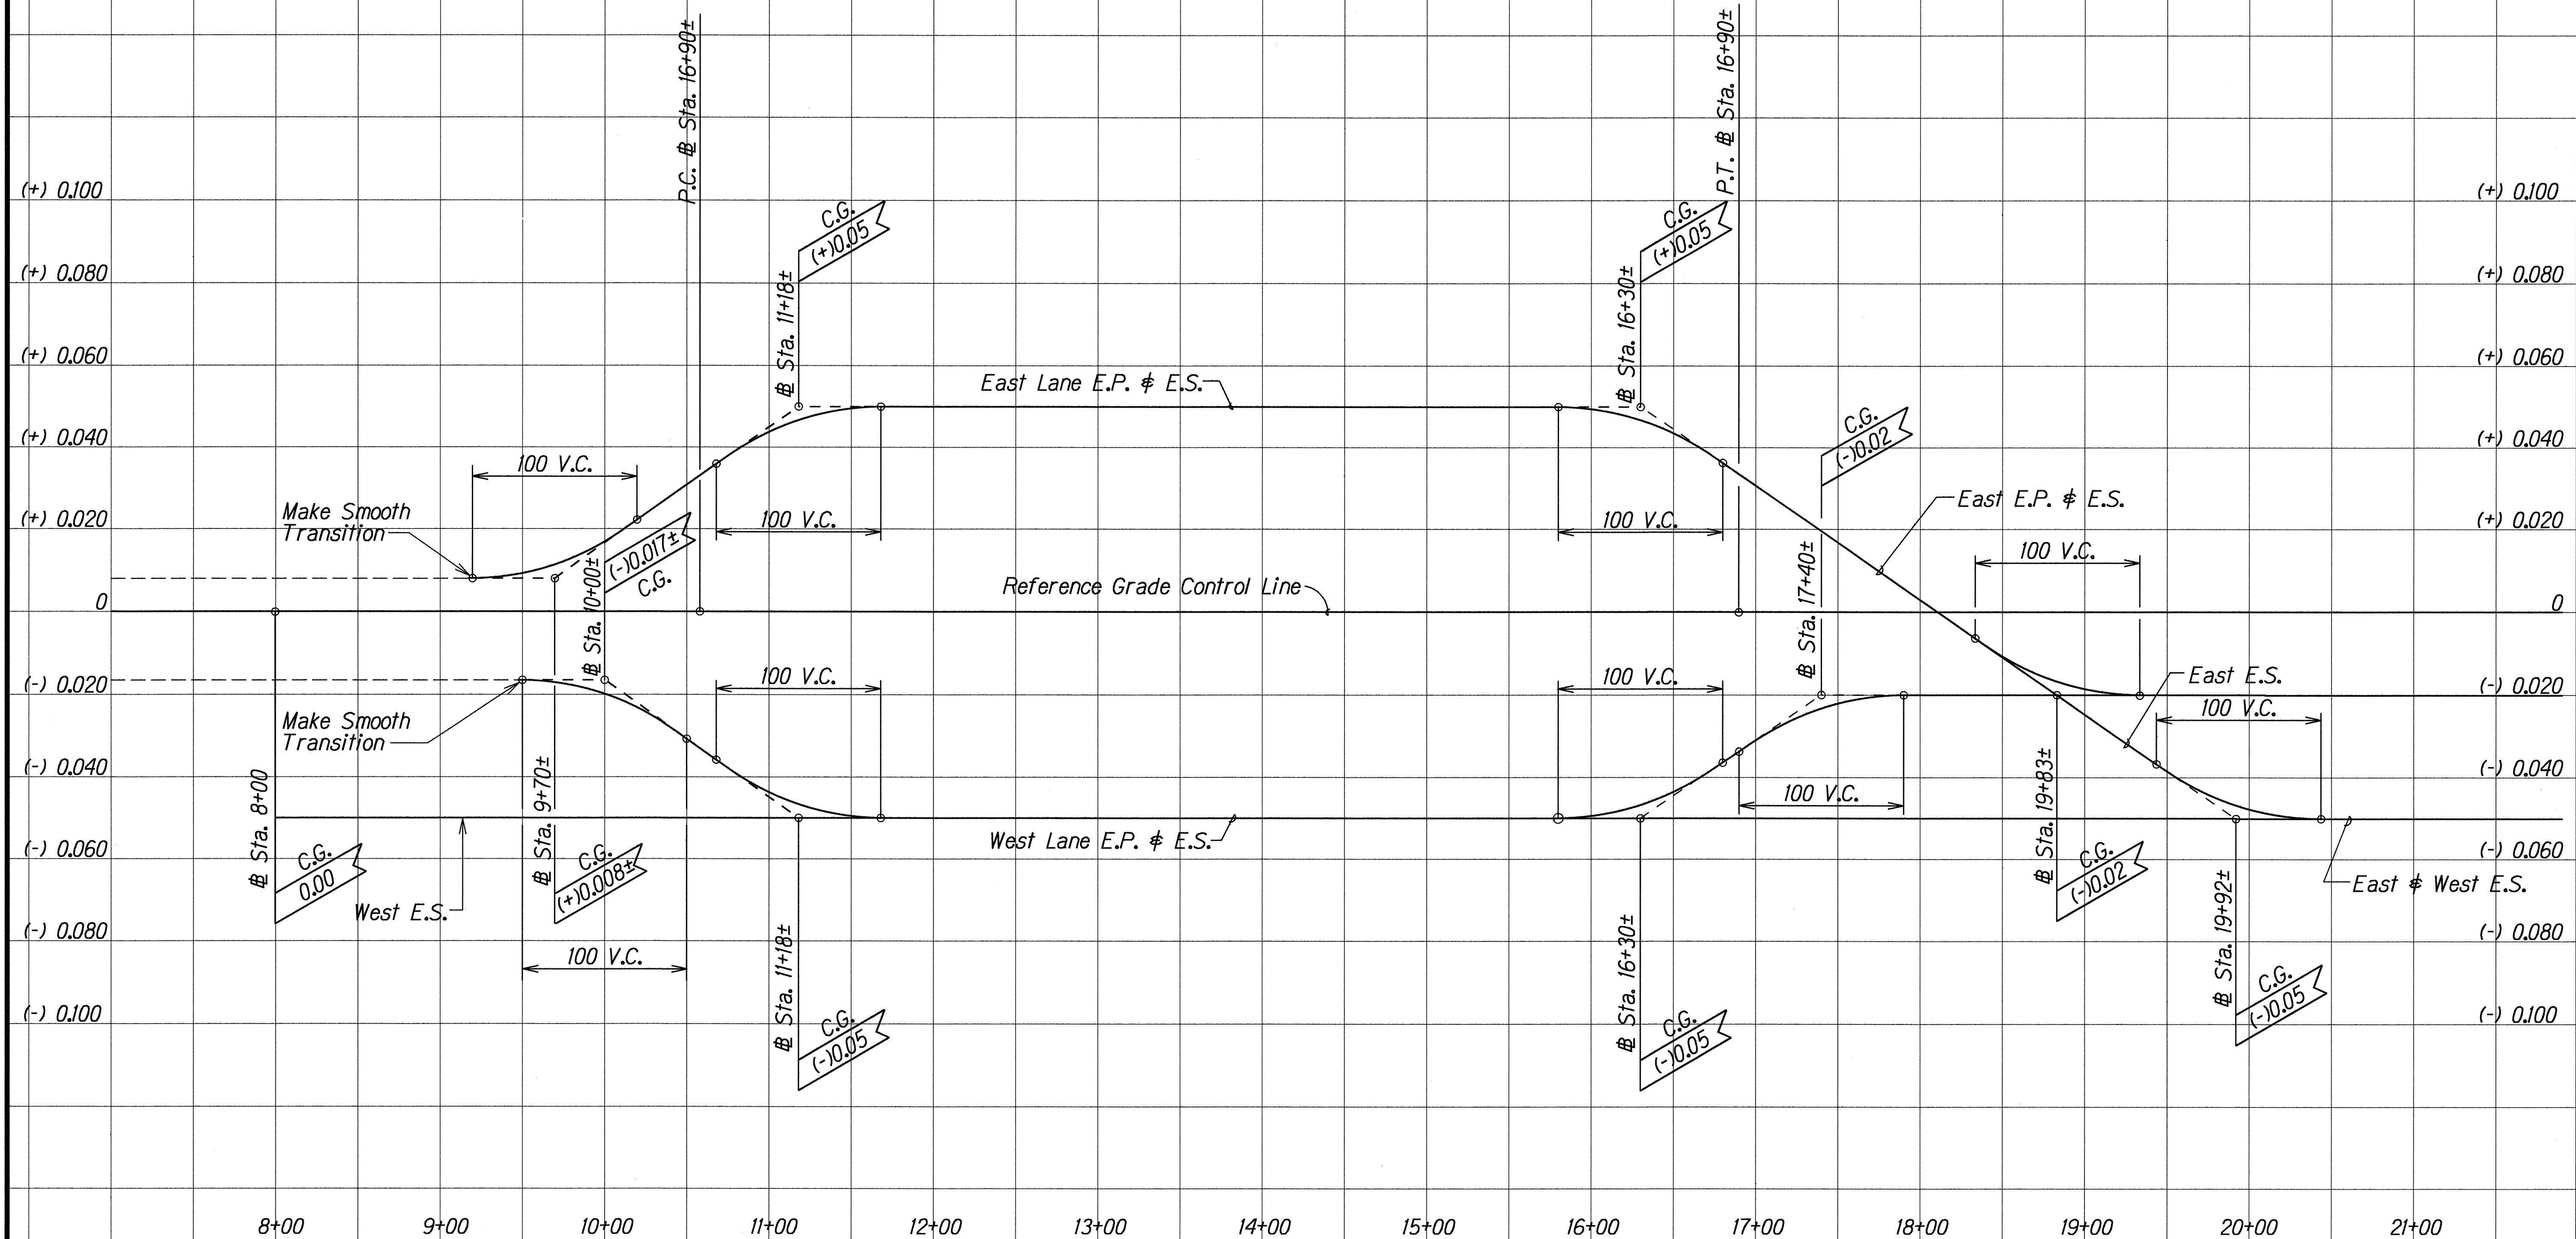

ORIGINAL PLAN	SURVEY PLOTTED BY	DATE
NOTE BOOK	DRAWN BY G. Alburico	5-3-94
002290076	DESIGNED BY L. Sawa/R. Hirokawa	
for design	CHECKED BY	

**SUPERELEVATION OF EDGE OF PAVEMENT
AND EDGE OF SHOULDER**

Scale: Horiz.: 1"=50'
Vert.: 1"=0.020 ft./ft.

STATE OF HAWAII
DEPARTMENT OF TRANSPORTATION
HIGHWAYS DIVISION


SUPERELEVATION DIAGRAM

KAHULUI BEACH ROAD IMPROVEMENTS
Waiehu Beach Road to Kaahumanu Avenue
Project No. 3400A-02-91

Scale: As Shown April, 1994

SHEET No. 1 OF 3 SHEETS

FED. ROAD DIST. NO.	STATE	PROJ. NO.	FISCAL YEAR	SHEET NO.	TOTAL SHEETS
HAWAII	HAW.	3400A-02-91	1994	16	46

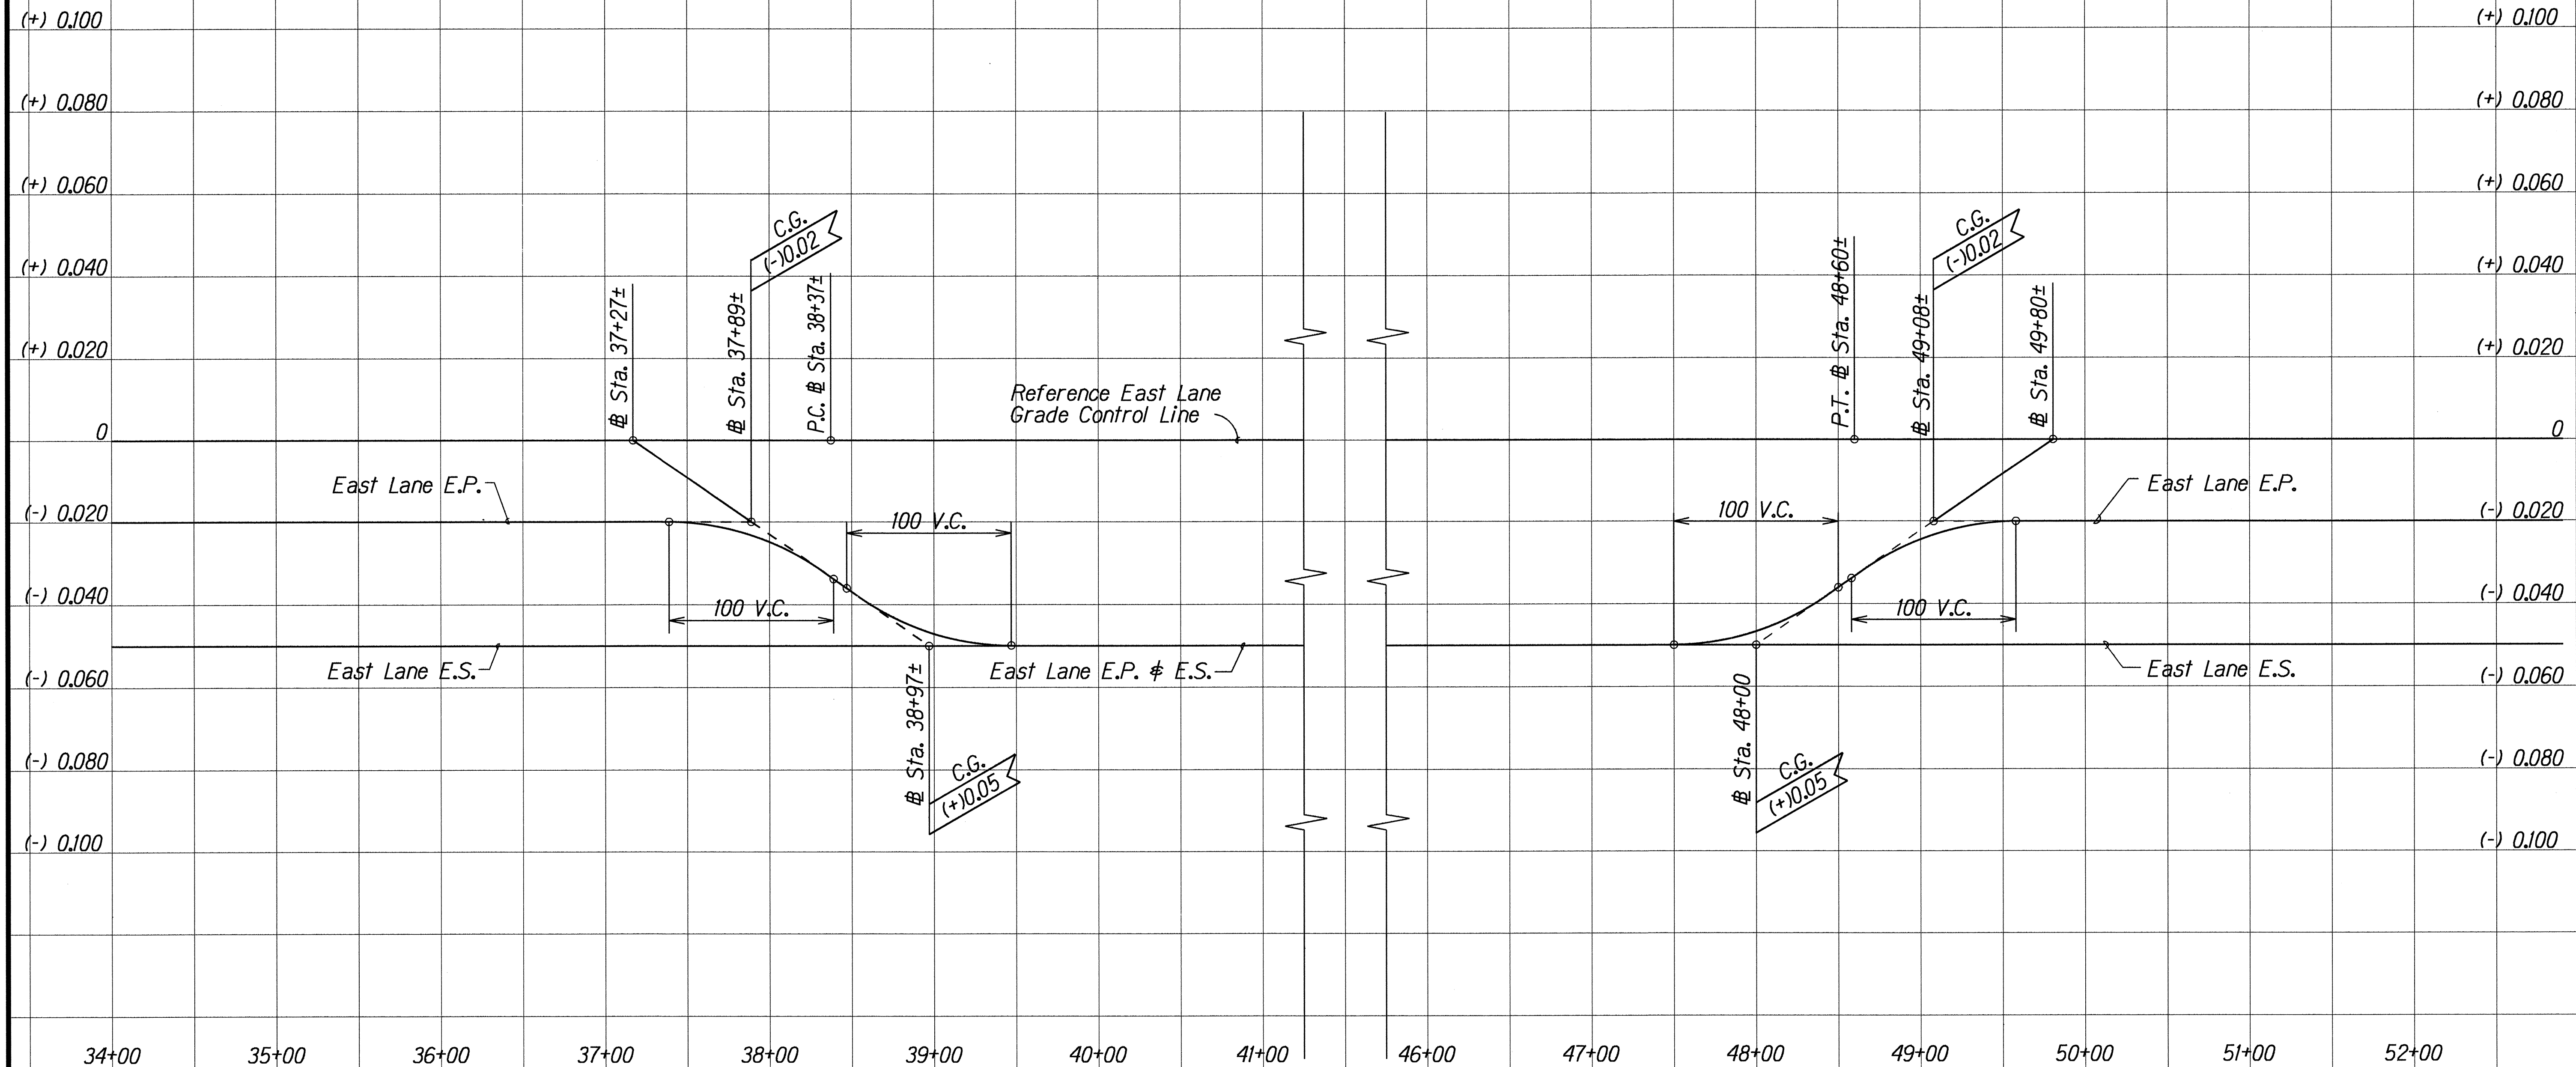

SUPERELEVATION OF EDGE OF PAVEMENT

AND EDGE OF SHOULDER

Scale: Horiz.: 1"=50'
Vert.: 1"=0.020 ft./ft.

STATE OF HAWAII
DEPARTMENT OF TRANSPORTATION
HIGHWAYS DIVISION

SUPERELEVATION DIAGRAM

KAHULUI BEACH ROAD IMPROVEMENTS

Waiehu Beach Road to Kaahumanu Avenue


Project No. 3400A-02-91

Scale: As Shown April, 1994

SHEET No. 2 OF 3 SHEETS

ORIGINAL PLAN	SURVEY PLOTTED BY	DATE
NOTES BOOK	DRAWN BY G. Alburca	12-13-94
DESIGNED BY	CHECKED BY	
REVISIONS		

FED. ROAD DIST. NO.	STATE	PROJ. NO.	FISCAL YEAR	SHEET NO.	TOTAL SHEETS
HAWAII	HAW.	3400A-02-91	1994	17	46

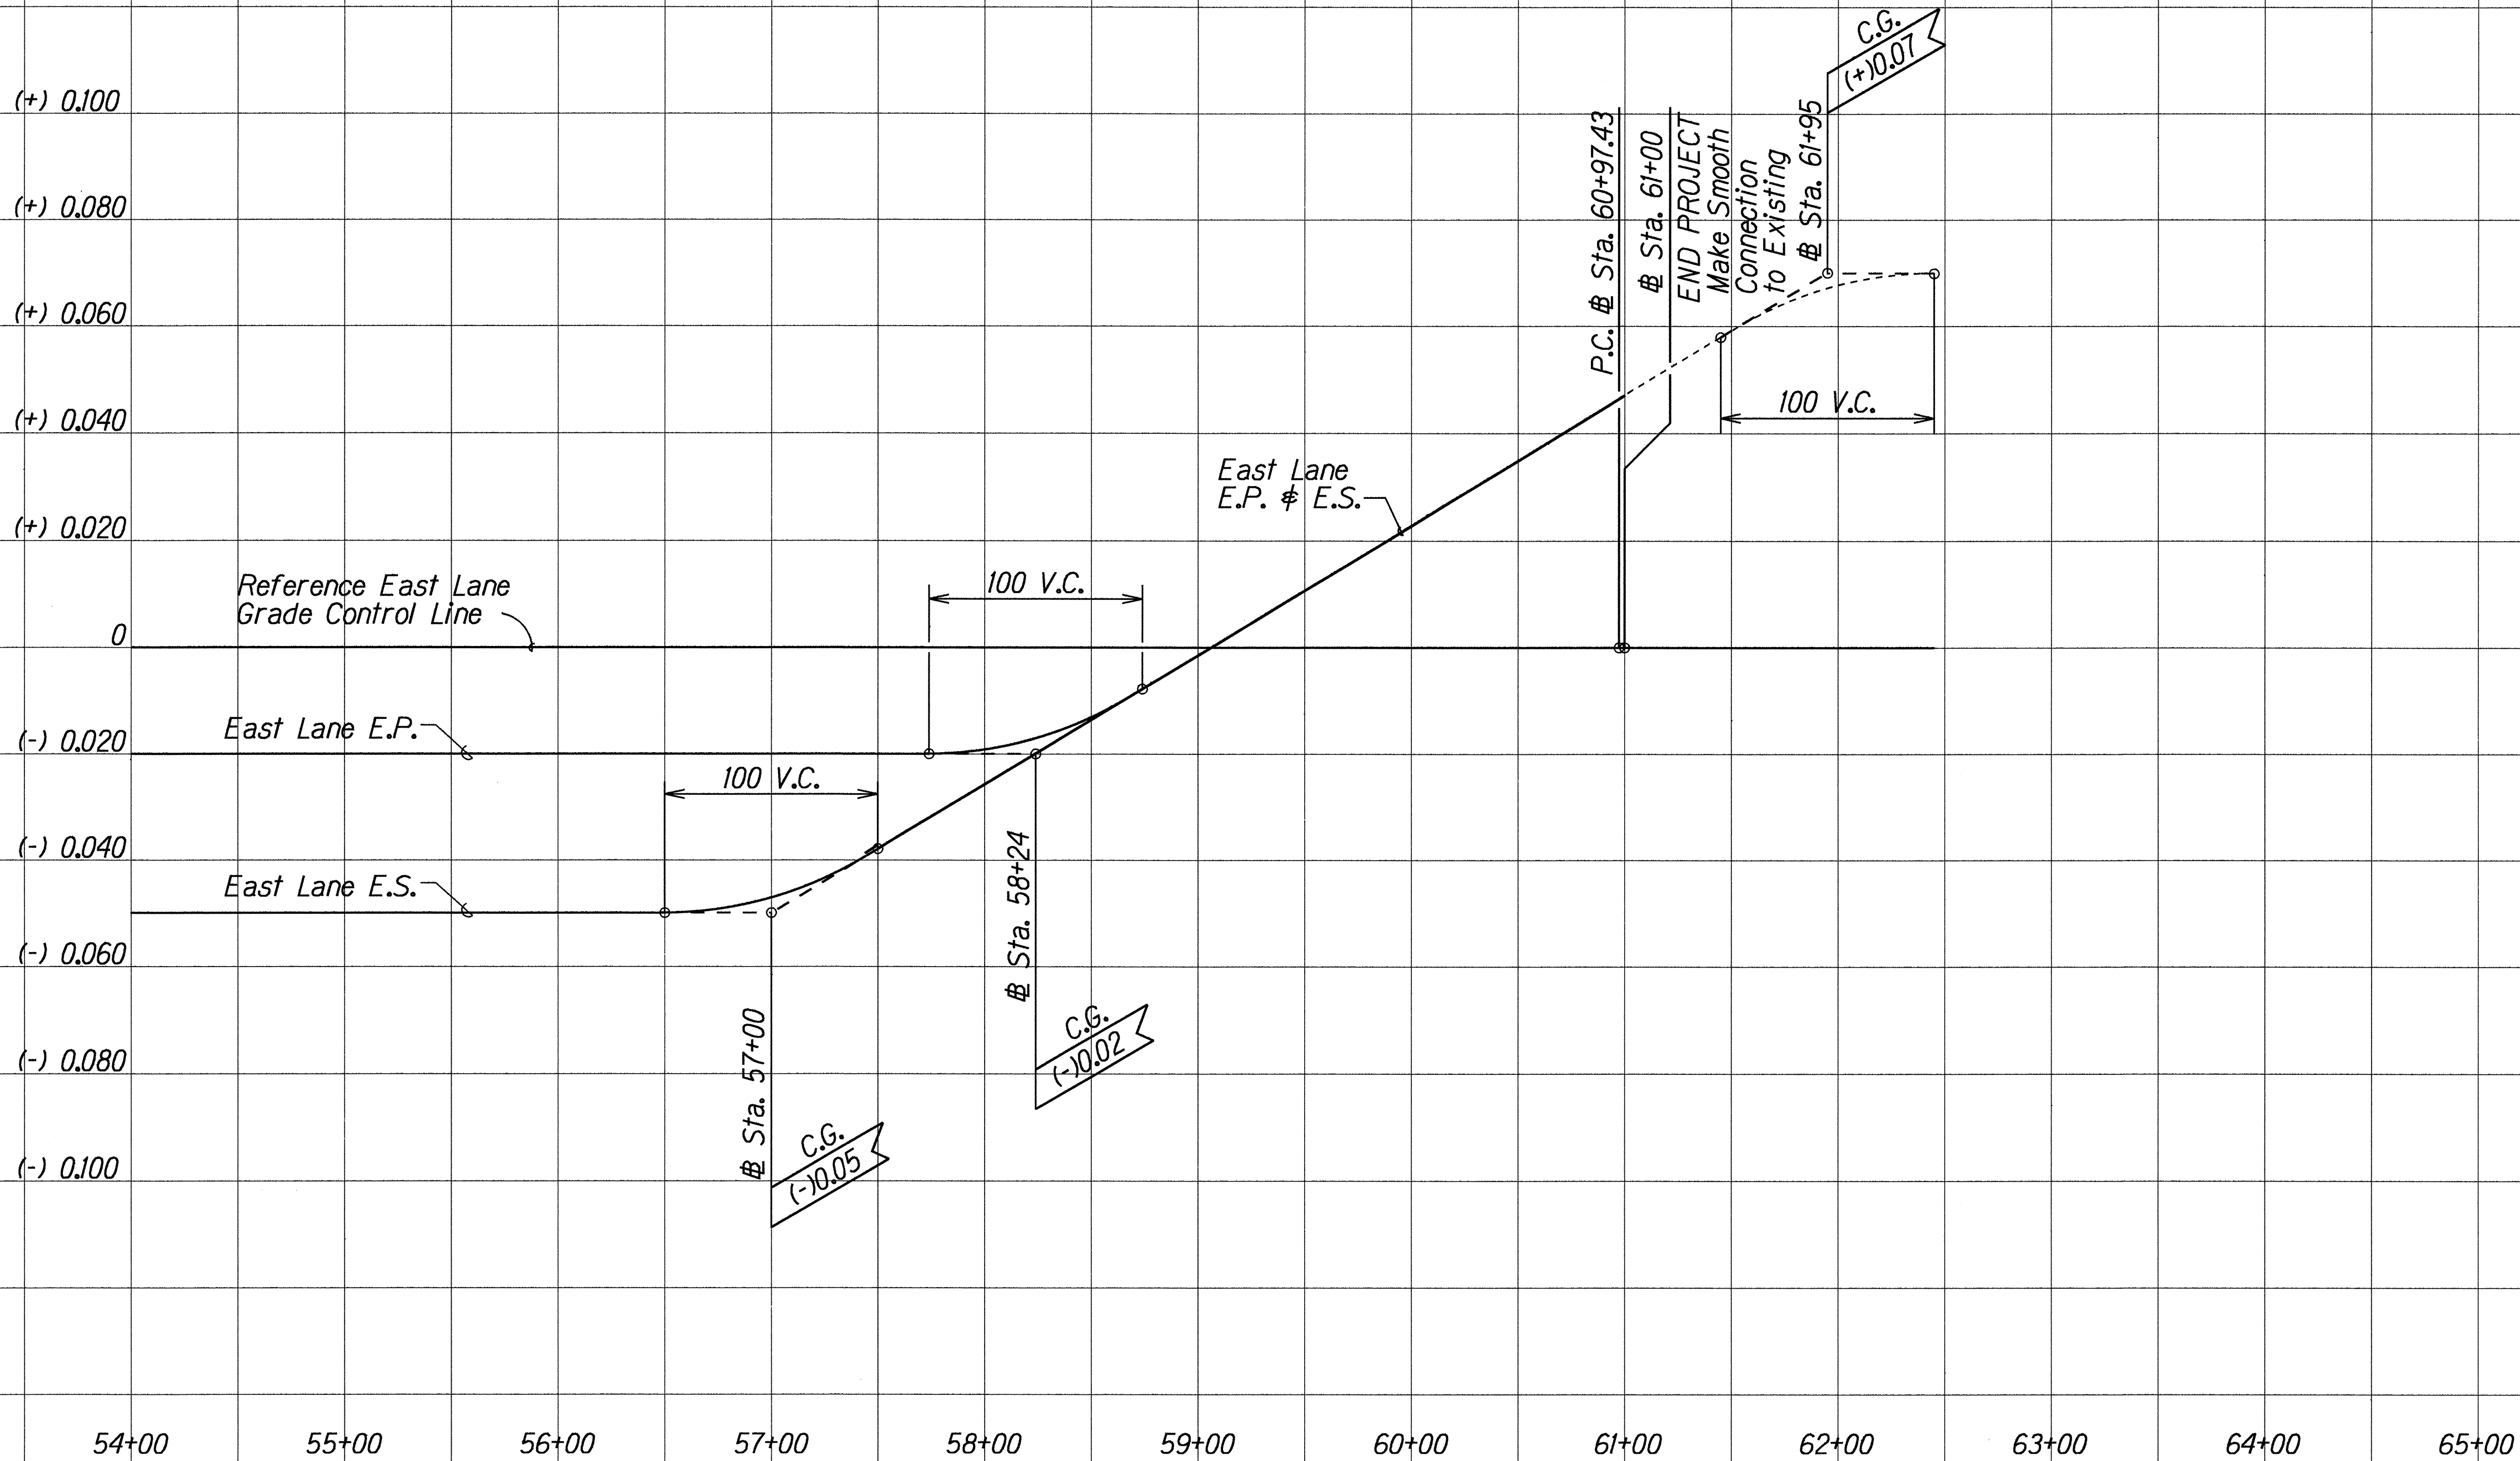

ORIGINAL PLAN	SURVEY PLOTTED BY	DATE
NOTED BY	DRAWN BY	5-3-94
DESIGNED BY	CHECKED BY	
APPROVED BY		

**SUPERELEVATION OF EDGE OF PAVEMENT
AND EDGE OF SHOULDER**

Scale: Horiz.: 1"=50'
Vert.: 1"=0.020 ft./ft.

STATE OF HAWAII
DEPARTMENT OF TRANSPORTATION
HIGHWAYS DIVISION

SUPERELEVATION DIAGRAM

KAHULUI BEACH ROAD IMPROVEMENTS
Waiehu Beach Road to Kaahumanu Avenue
Project No. 3400A-02-91

Scale: As Shown April, 1994
SHEET No. 3 OF 3 SHEETS