



FED. ROAD DIST. NO.	STATE	PROJ. NO.	FISCAL YEAR	SHEET NO.	TOTAL SHEETS
HAWAII	HAW.	3400A-01-97	1997	ADD.5	10

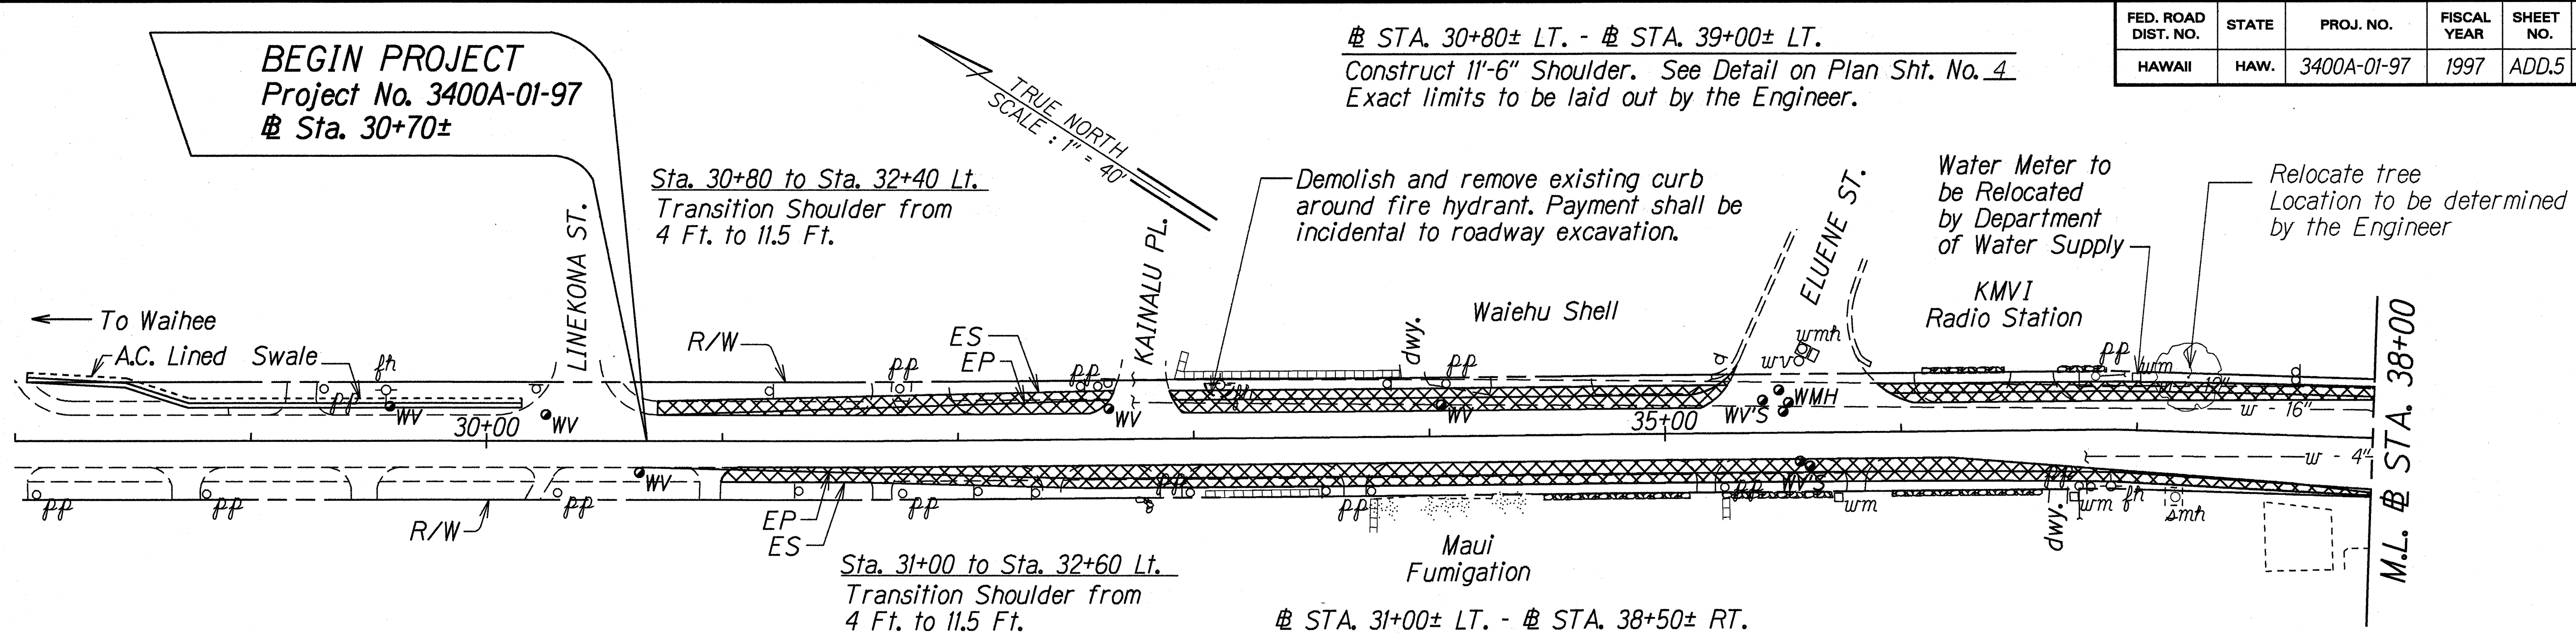

Sta. 39+26± o/s 26' Rt.
Construct New Channelizing Island and Modified Type C Wheelchair Ramp
See Detail on Plan Sheet No. 4

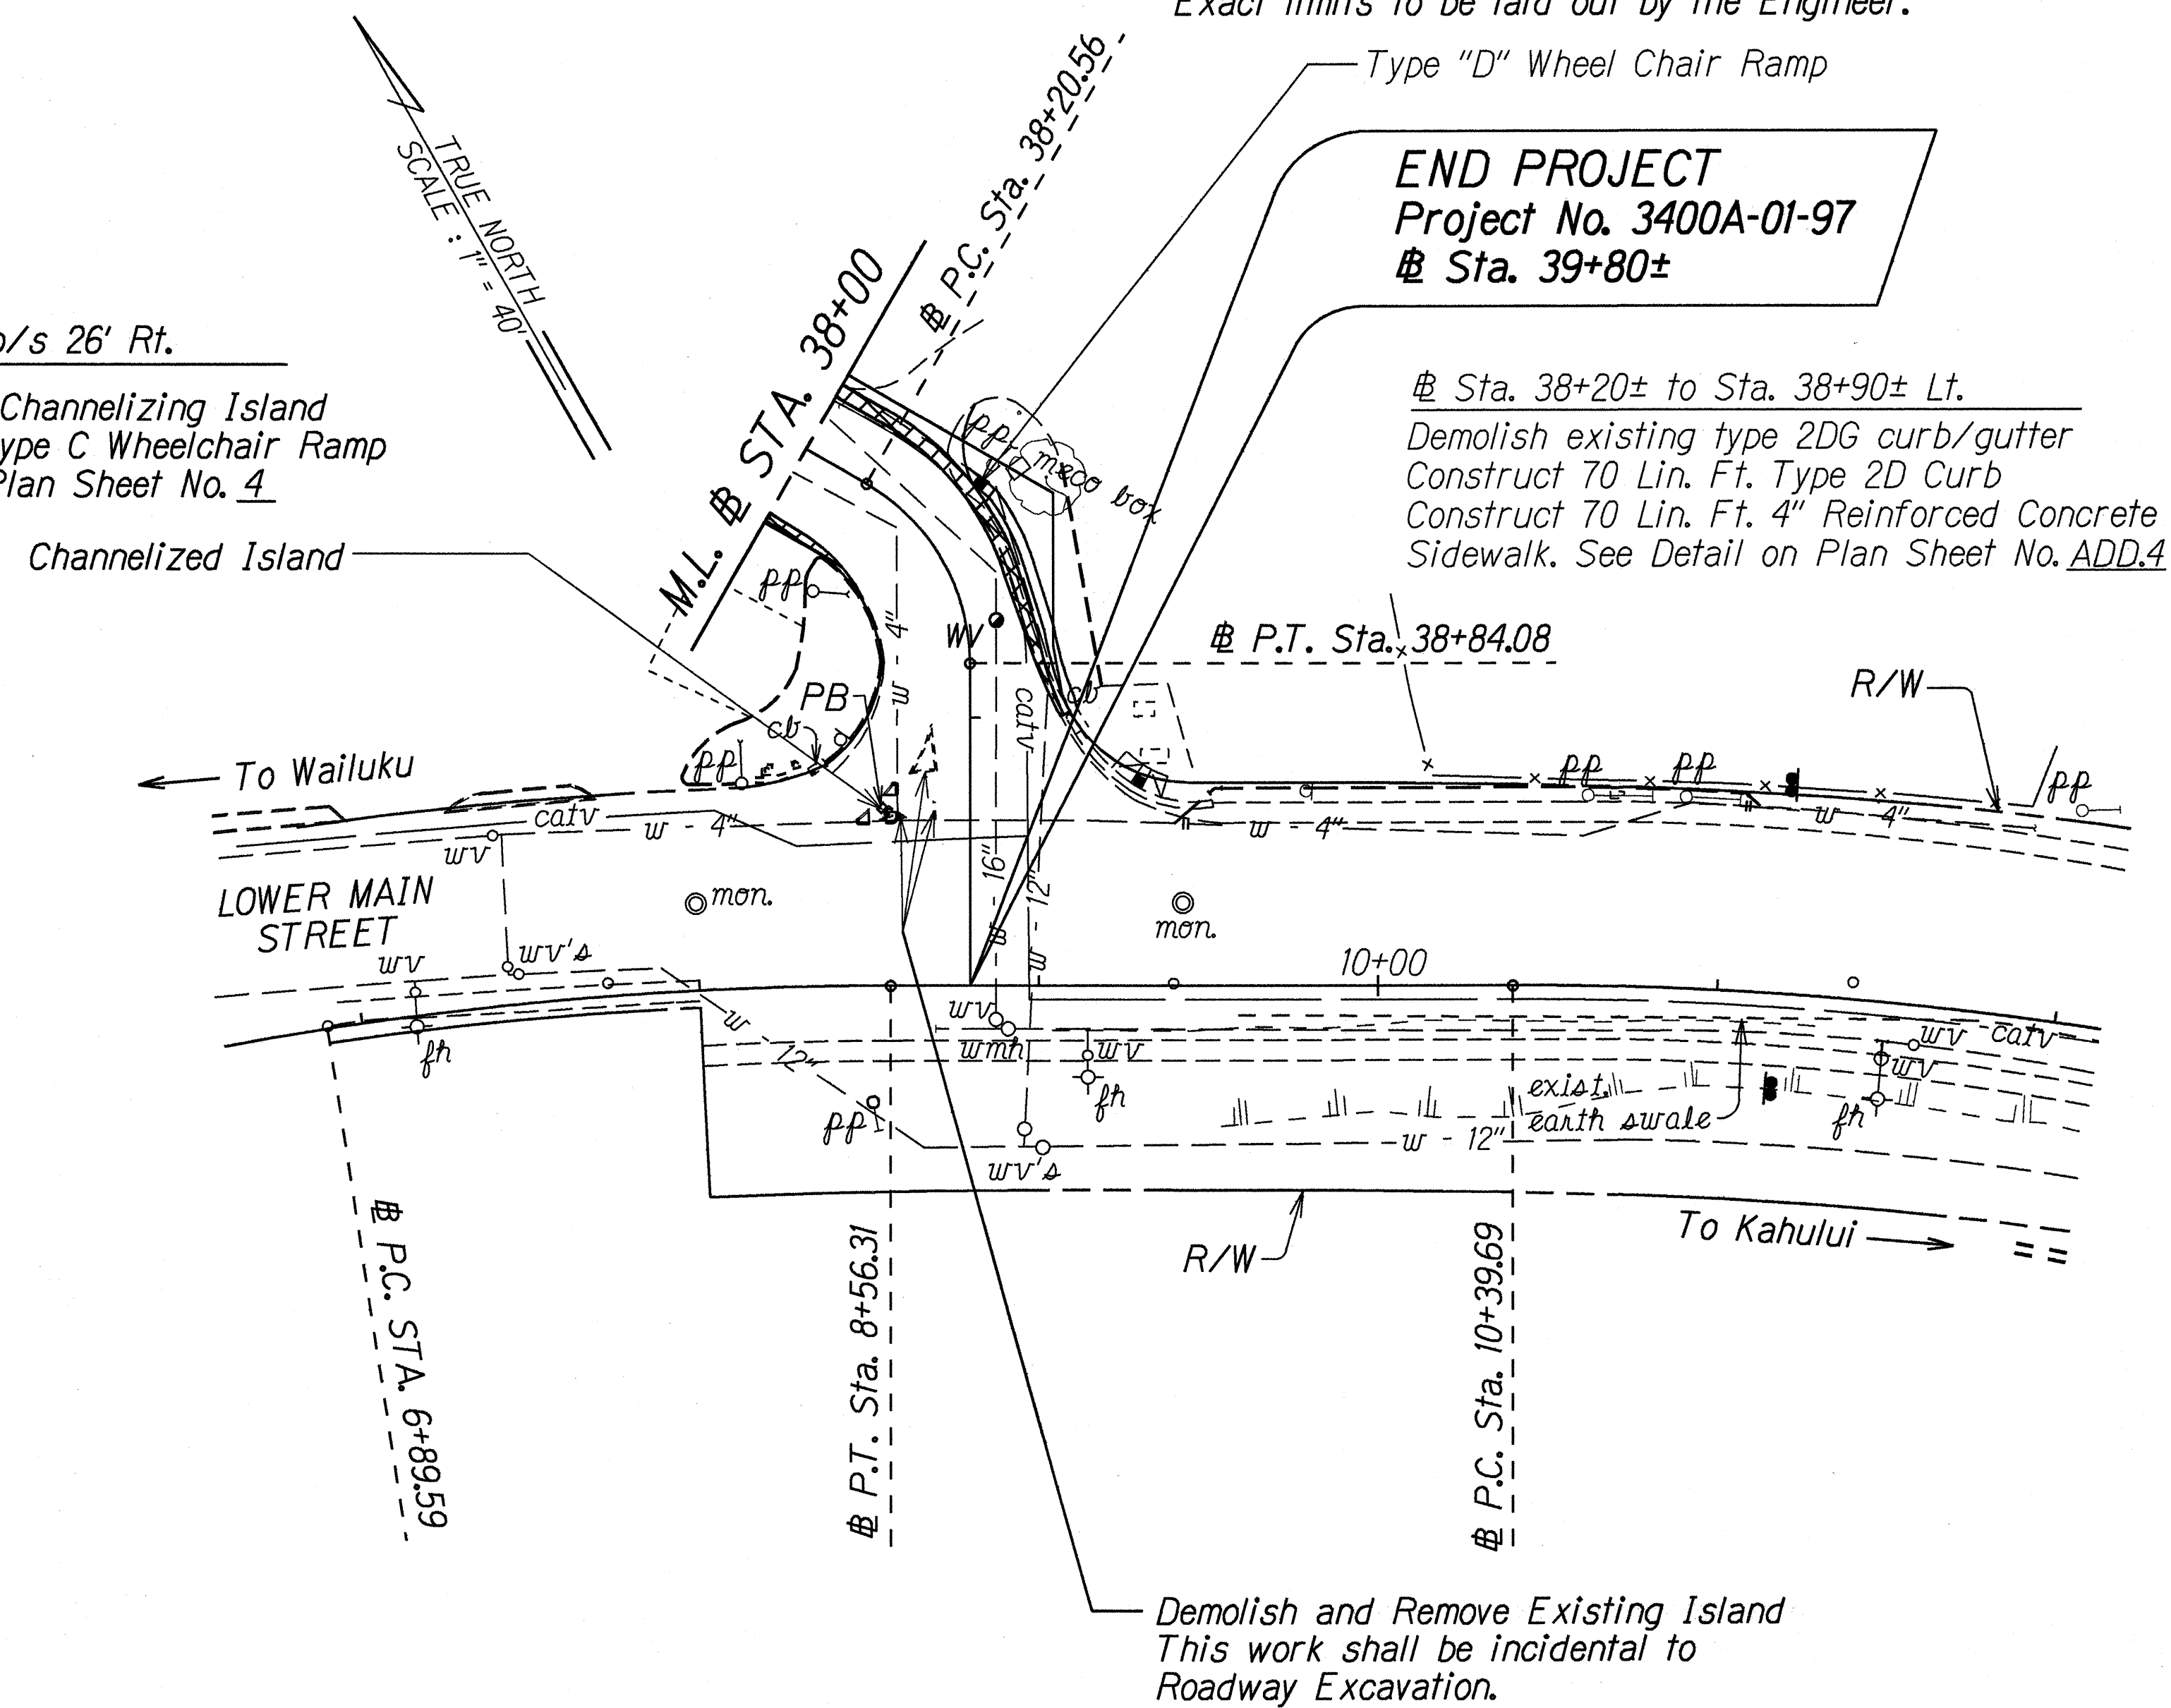

DATE	6/12/97
DESIGNED BY	TH/Donna/MH
TRACED BY	TH
QUANTITIES BY	Wainipadun
CHECKED BY	Wainipadun

5-30-97	Add Wheelchair Ramp, revise Construction Notes per Addendum No. 2.
---------	--

DATE	REVISION
STATE OF HAWAII DEPARTMENT OF TRANSPORTATION HIGHWAYS DIVISION ROADWAY PLAN WAIIEHU BEACH ROAD Double Left Turn into Kahului Beach Road Project No. 3400A-01-97 Scale: 1" = 40' Date: April 1997 SHEET No. 1 OF 1 SHEETS	

ADD.5