
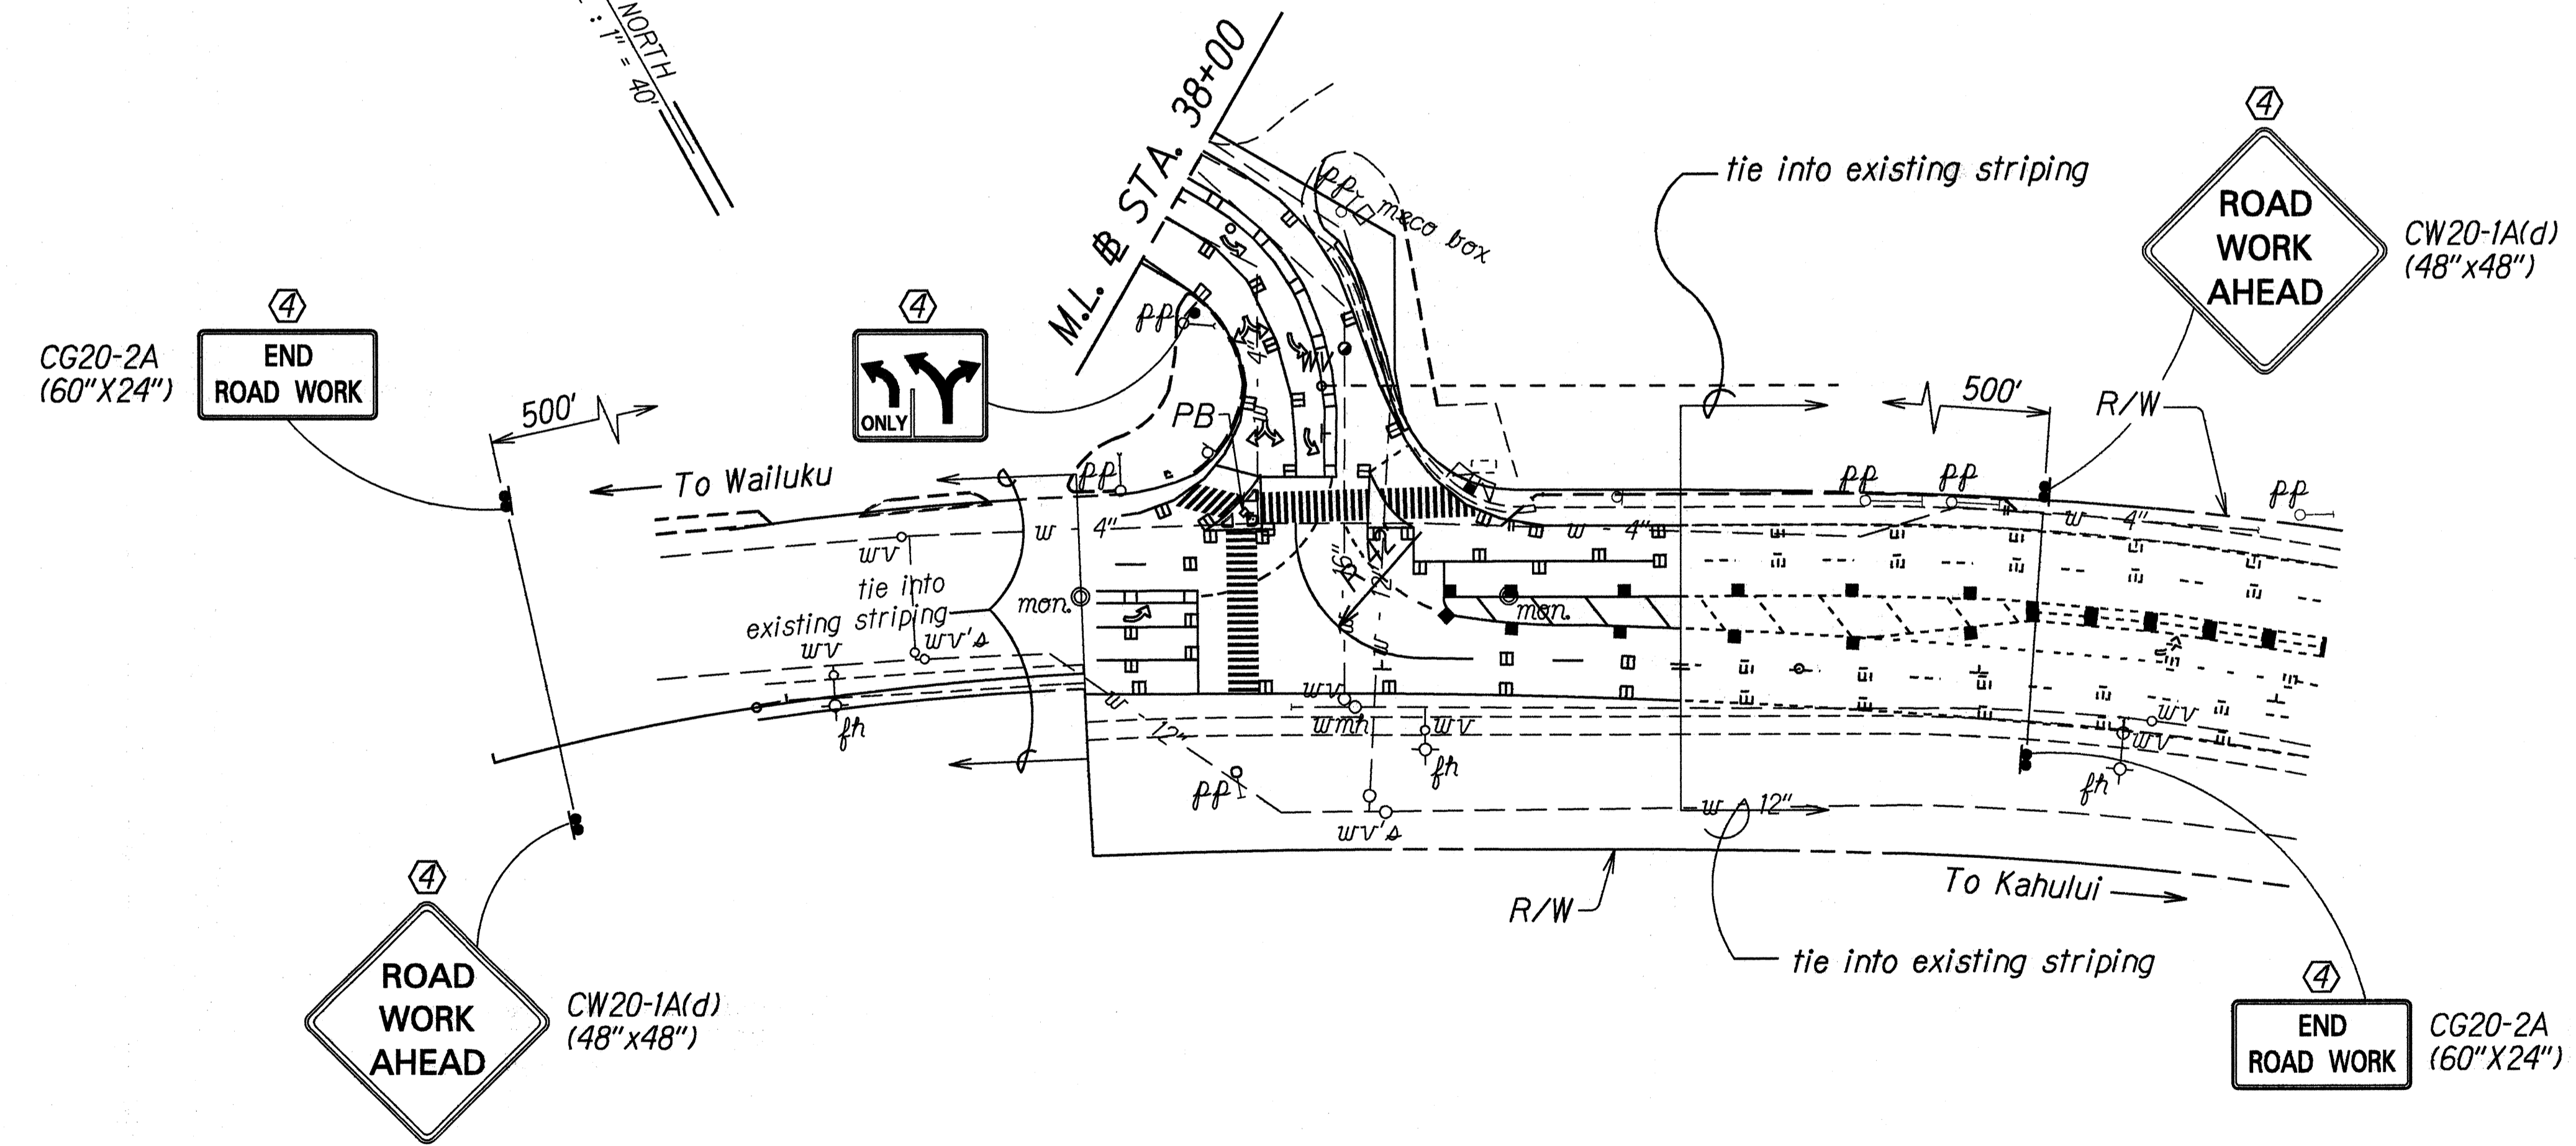


FED. ROAD DIST. NO.	STATE	PROJ. NO.	FISCAL YEAR	SHEET NO.	TOTAL SHEETS
HAWAII	HAW.	3400A-01-97	1997	7	10

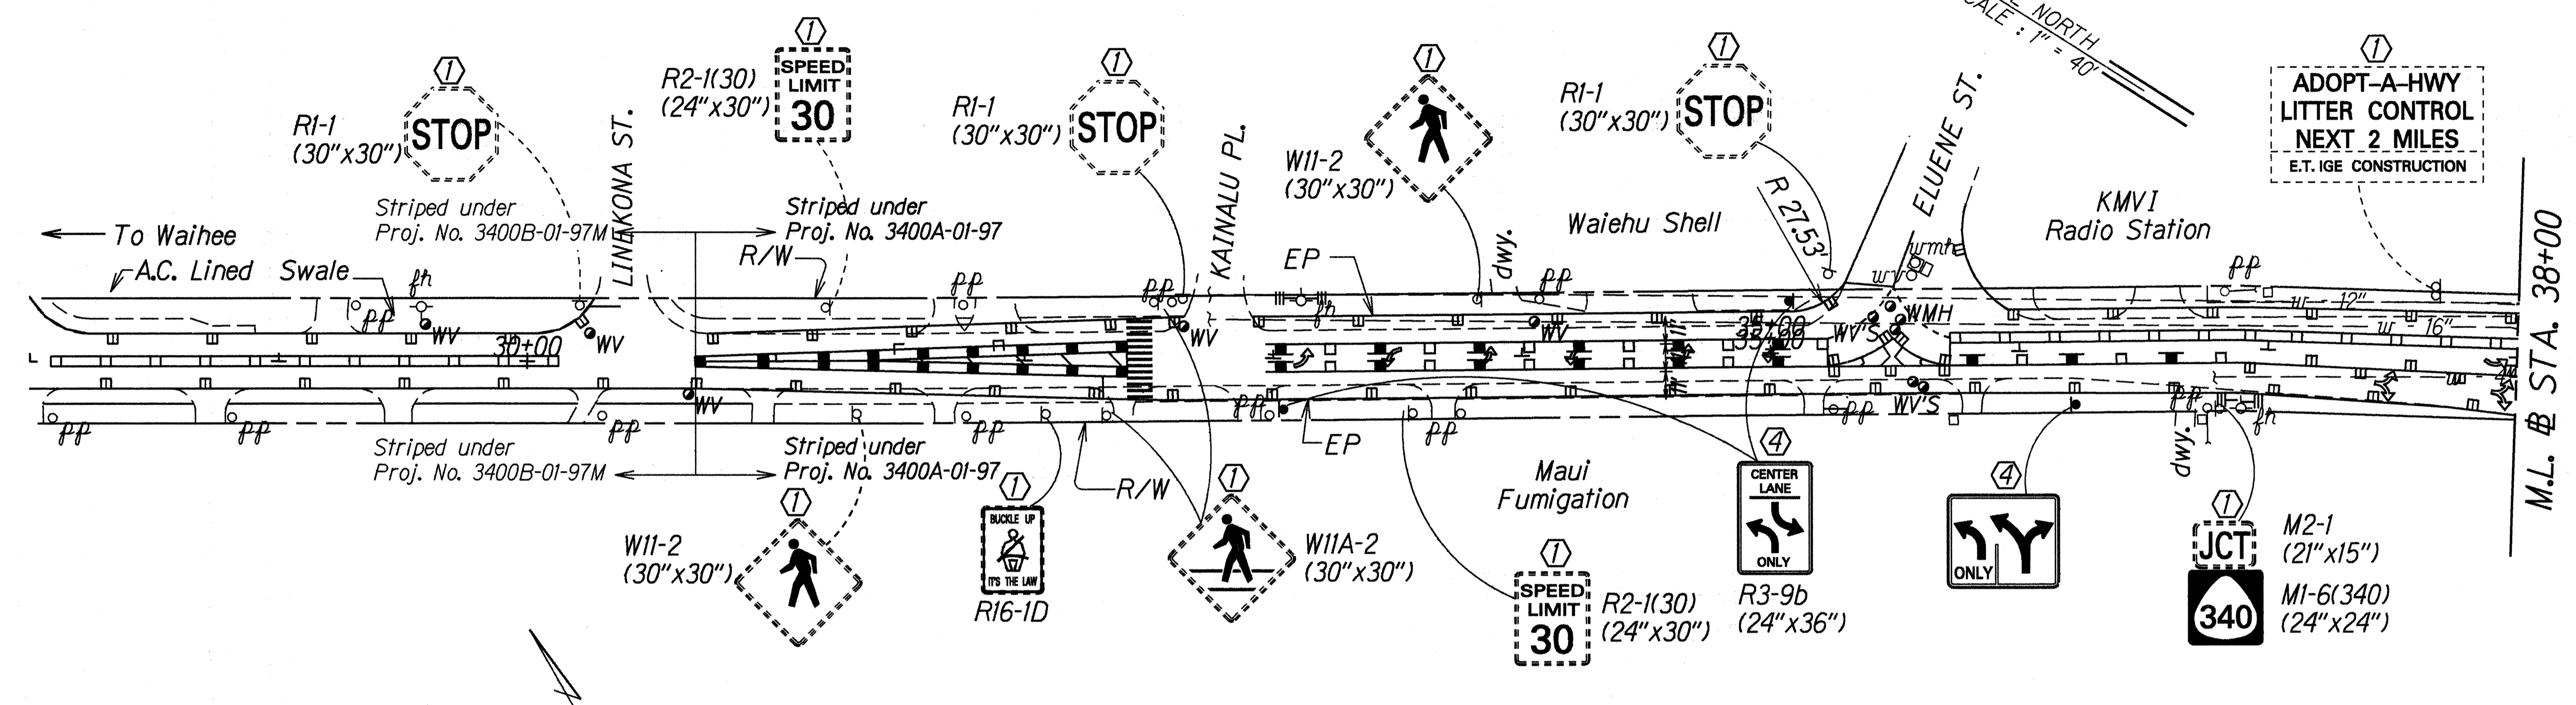

- KEY:**
- ① Exist. Sign(s) & Post(s) to Remain
  - ② Remove Exist. Sign(s) & Post(s)
  - ③ Remove Exist. & Install New Sign(s) & Post(s)
  - ④ Install New Sign(s) & Post(s)

DESIGNED BY	DATE
DRAWN BY	12/96
CHECKED BY	
QUANTITIES BY	
REVISIONS BY	

STATE OF HAWAII  
DEPARTMENT OF TRANSPORTATION  
HIGHWAYS DIVISION

**SIGNING & PAVEMENT  
MARKING PLAN**

**WAIEHU BEACH ROAD**  
Double Left Turn into Kahului Beach Road  
Project No. 3400A-01-97  
Scale: 1" = 40' Date: April 1997

SHEET No. 1 OF 1 SHEETS