


FED. ROAD DIST. NO.	STATE	PROJ. NO.	FISCAL YEAR	SHEET NO.	TOTAL SHEETS
HAWAII	HAW.	3400A-01-97	1997	10	10

TRUE NORTH
SCALE: 1" = 20'

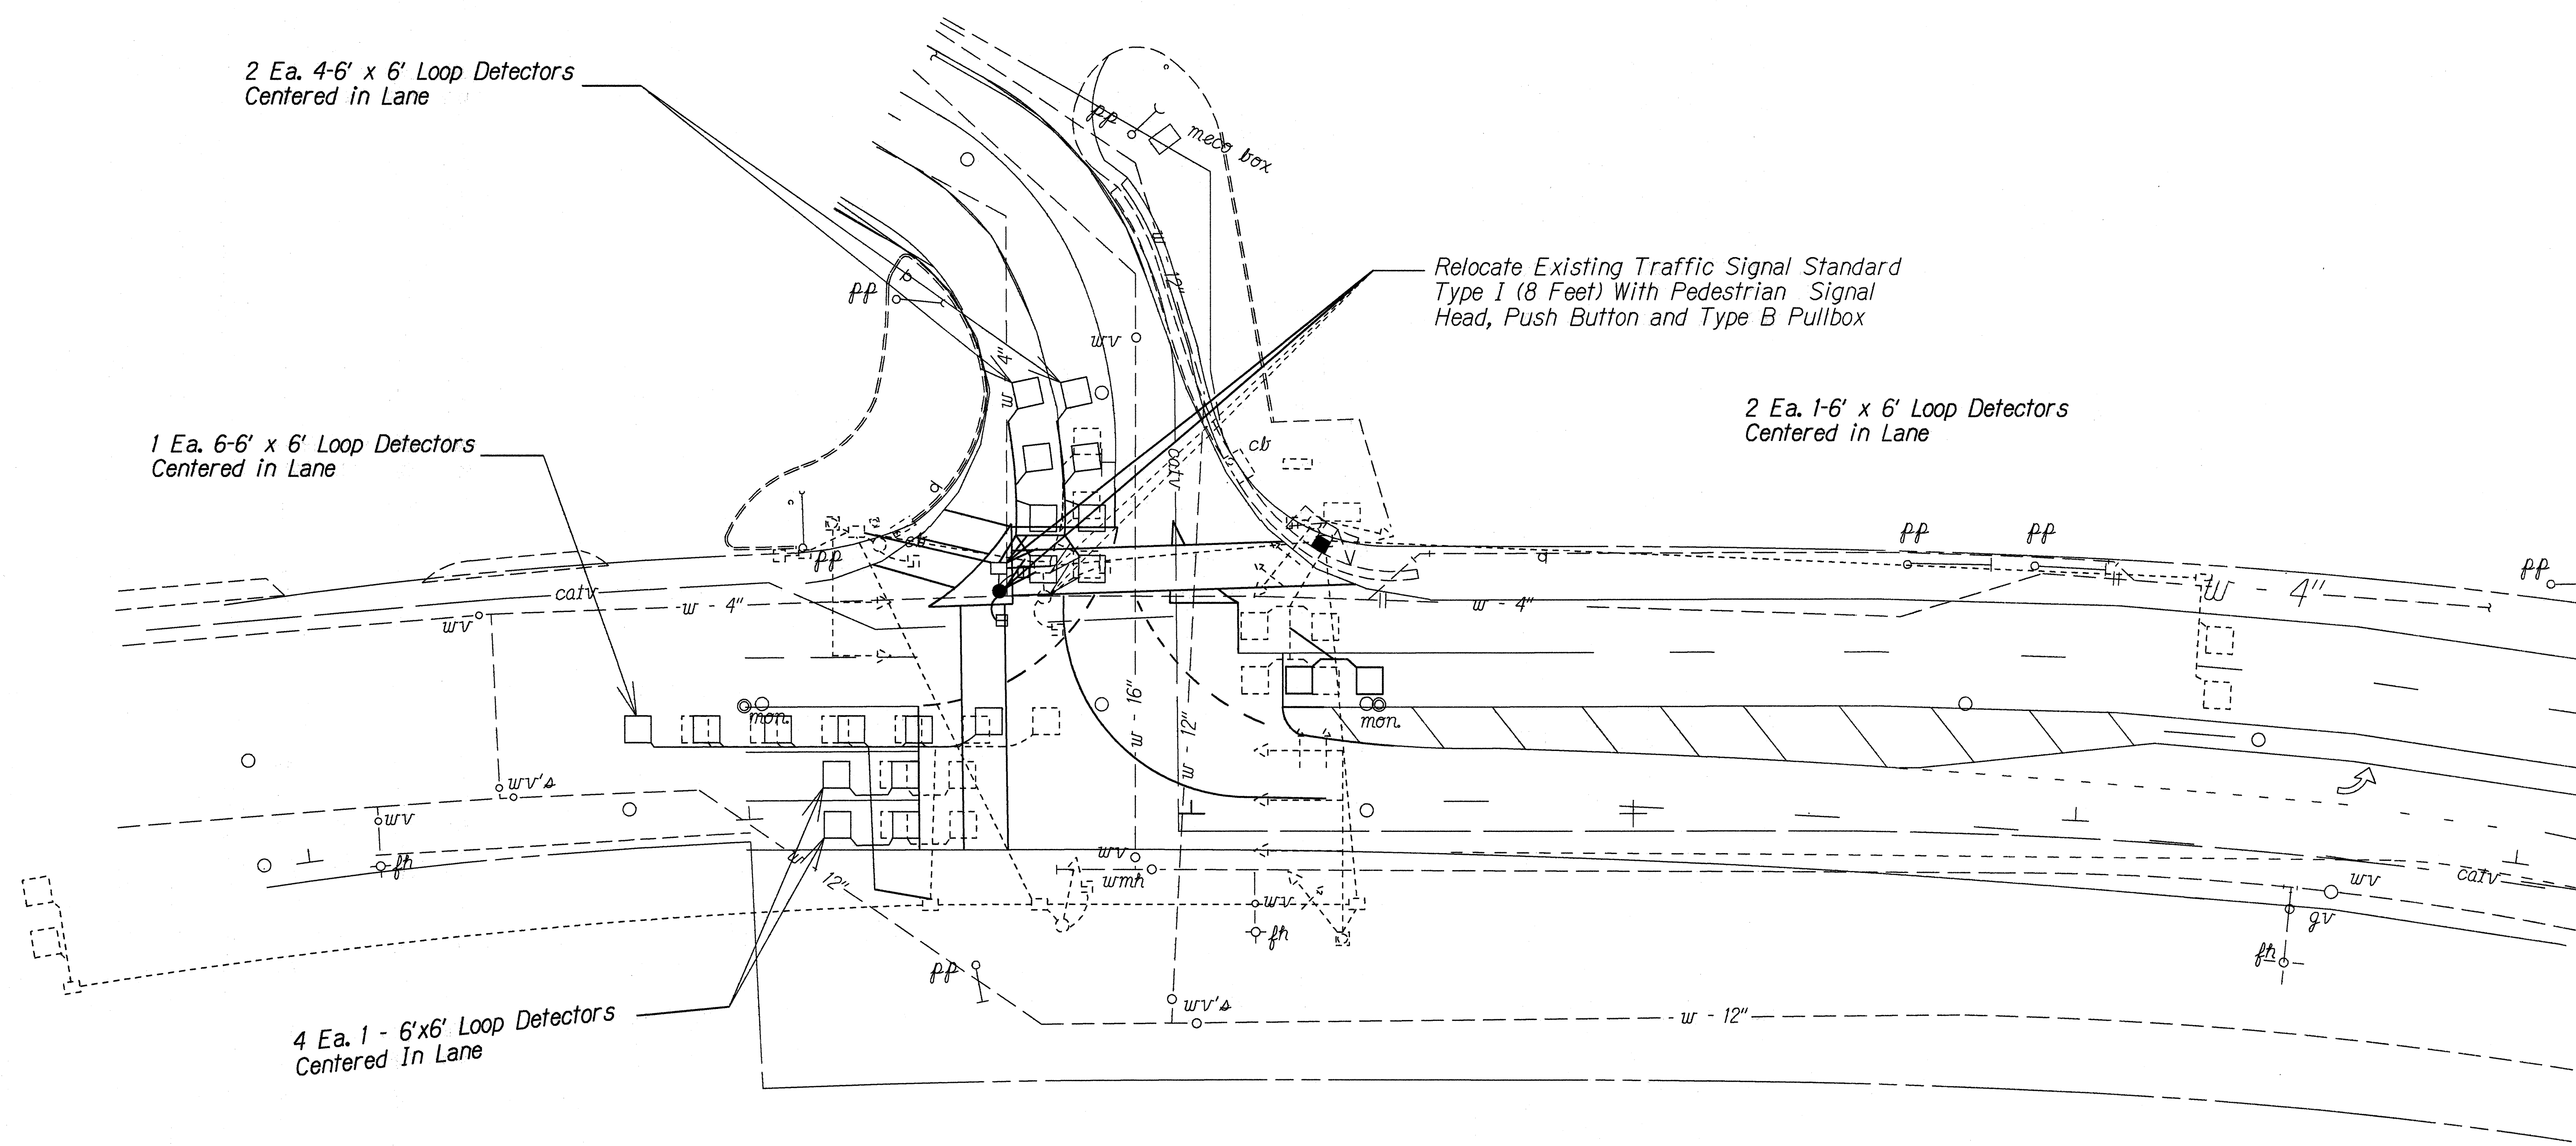

NOTE:
Relocation of existing traffic signal standard shall include relocation of foundation, traffic signal assembly, appurtenances, conduits pullbox, and other items incidental to traffic signal assembly.

DATE	5/5/97
DESIGNED BY	TM
DRAWN BY	TM
CHECKED BY	TM
APPROVED BY	TM
NOTED BY	TM
QUANTITIES BY	TM
REVISIONS	

STATE OF HAWAII
DEPARTMENT OF TRANSPORTATION
HIGHWAYS DIVISION

TRAFFIC SIGNAL PLAN

WAIHEHU BEACH ROAD
Double Left Turn into Kahului Beach Road
Project No. 3400A-01-97

Scale: 1" = 20' Date: April 1997

SHEET No. 1 OF 1 SHEETS