

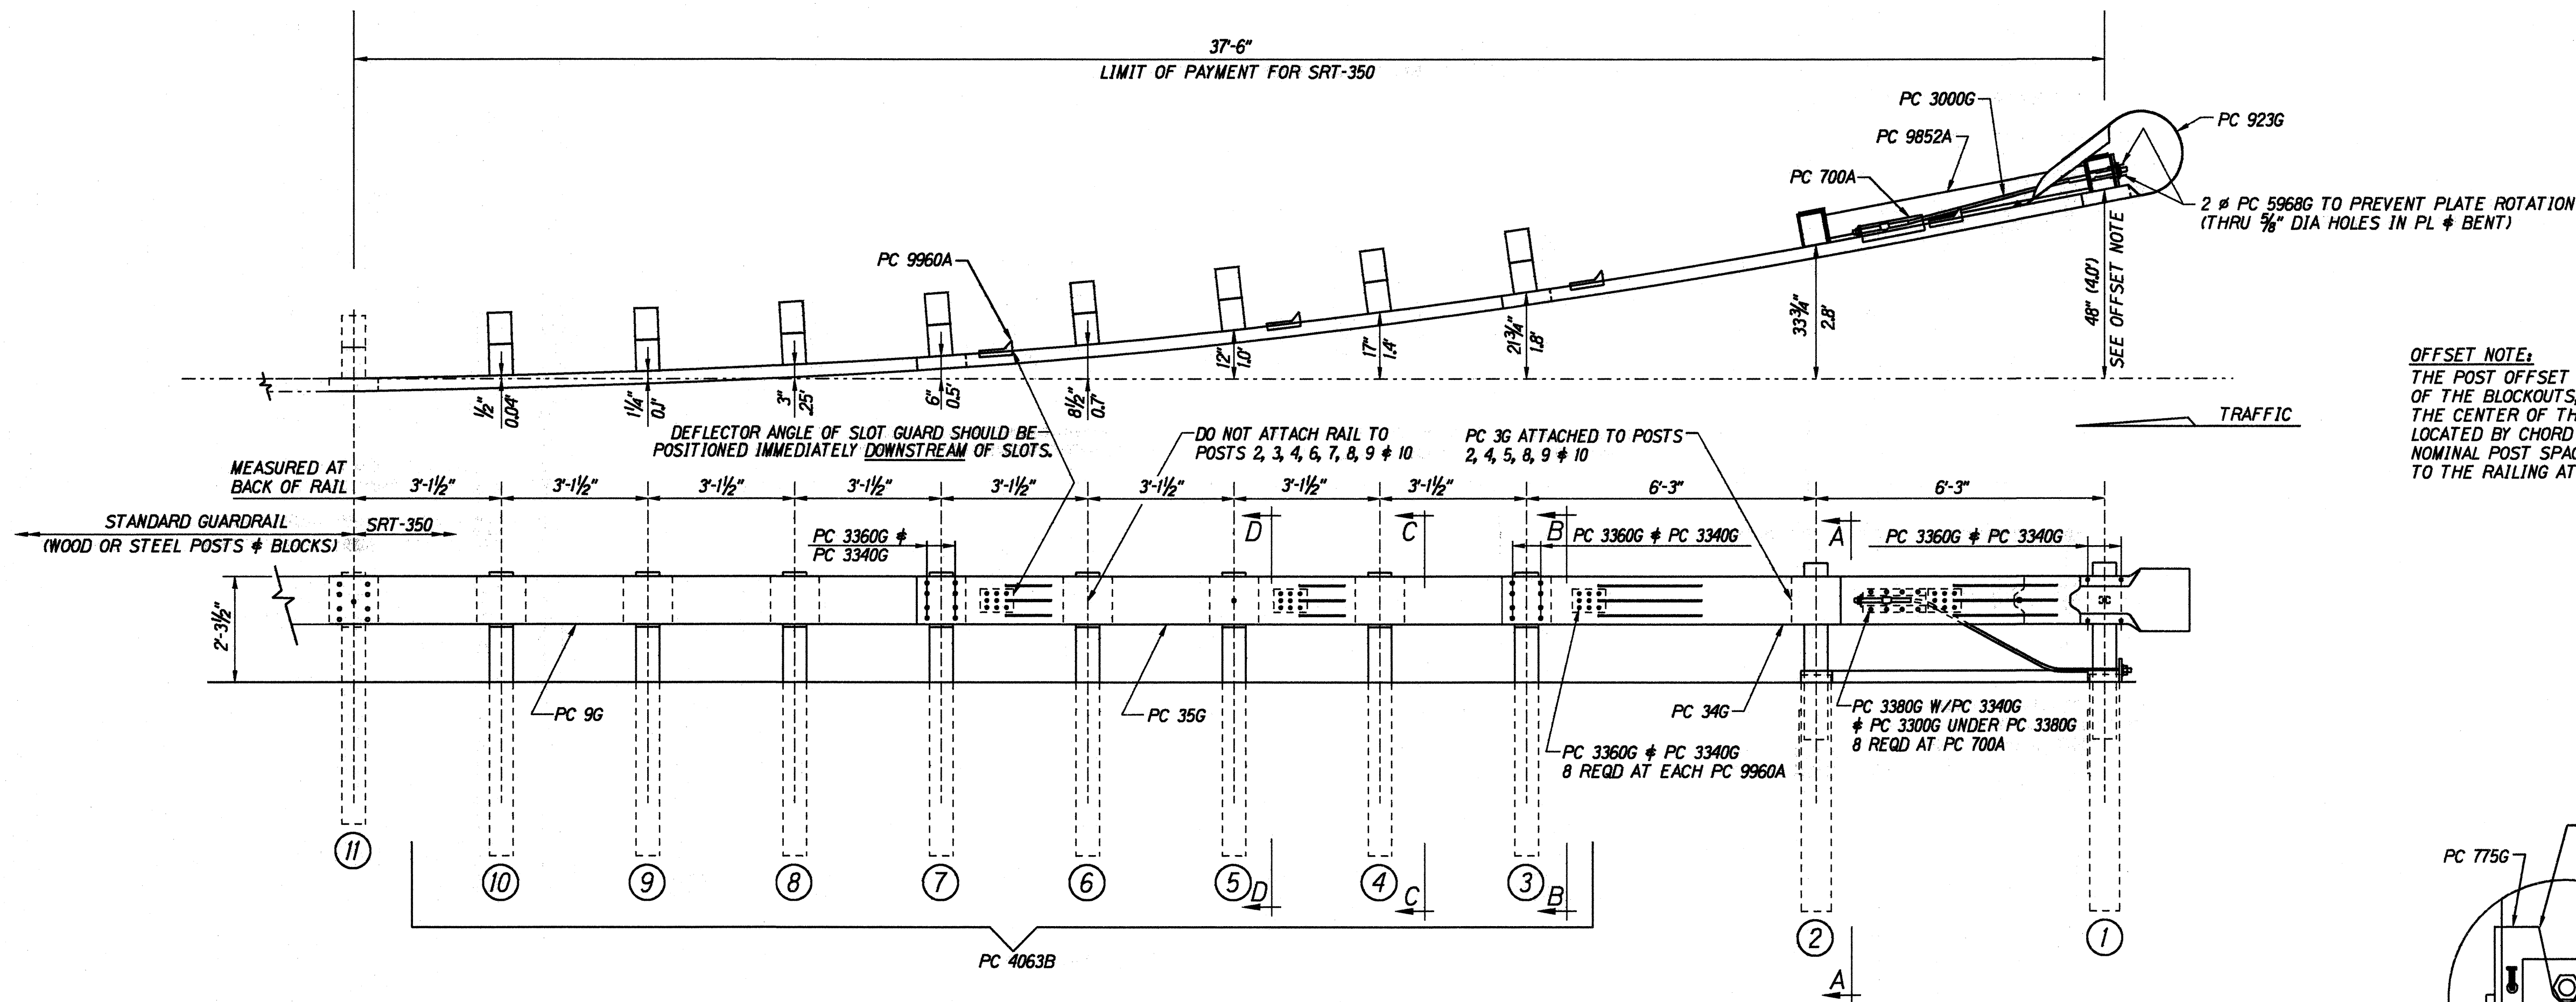
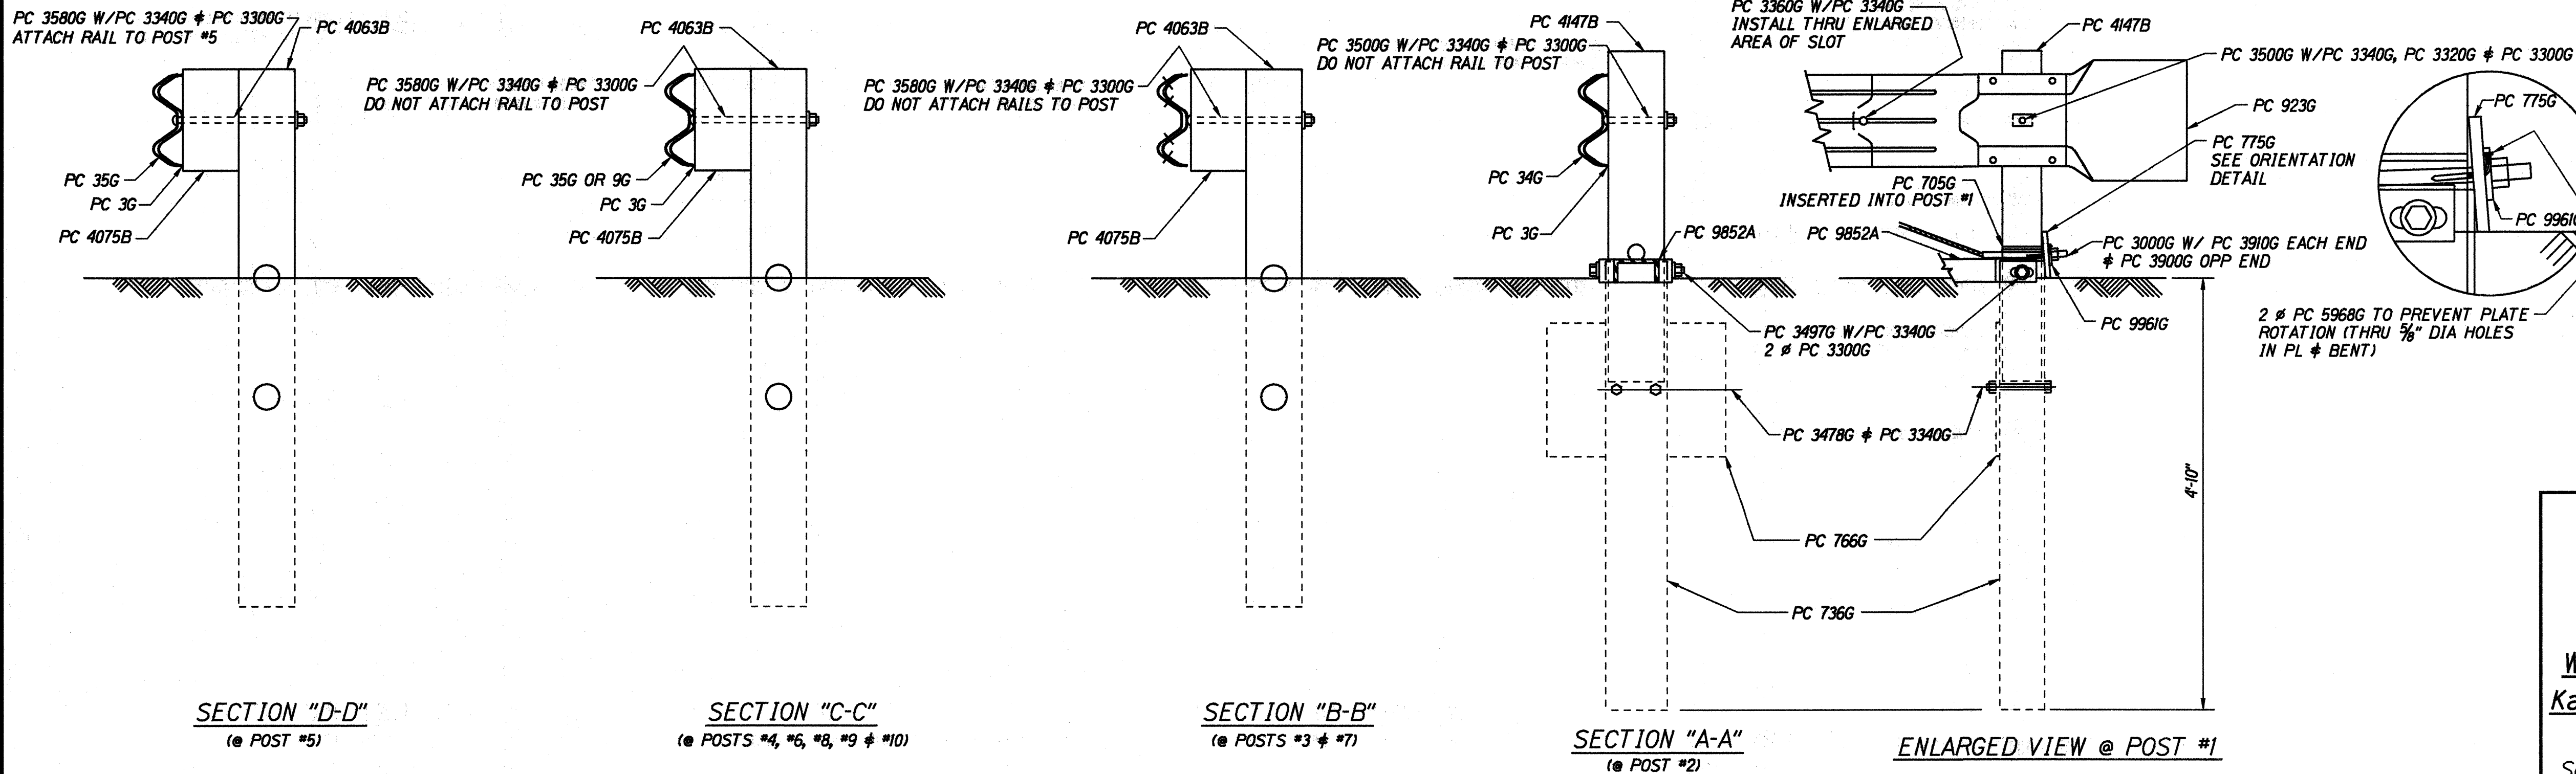


FED. ROAD DIST. NO.	STATE	PROJ. NO.	FISCAL YEAR	SHEET NO.	TOTAL SHEETS
HAWAII	HAW.	3400B-01-97M	1997	7	22

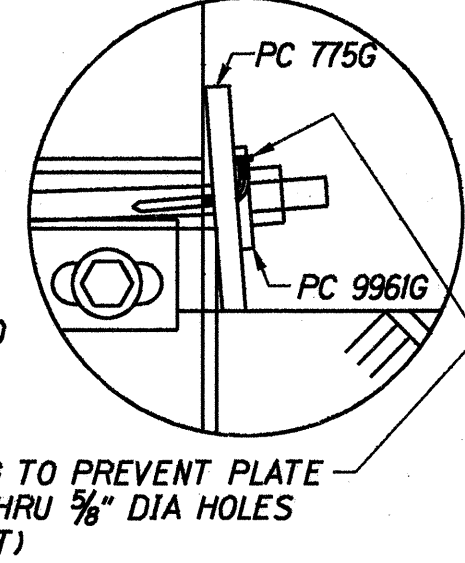

OFFSET NOTE:
THE POST OFFSET DIMENSIONS ARE GIVEN TO THE CENTER OF THE TRAFFIC FACE OF THE BLOCKOUTS, EXCEPT AT THE FIRST TWO POSTS, WHERE THE DIMENSION IS TO THE CENTER OF THE TRAFFIC FACE OF THE POST. OFFSET POINTS ARE TO BE LOCATED BY CHORD MEASUREMENTS AT THE BACK OF THE RAIL EQUAL TO THE NOMINAL POST SPACINGS SHOWN. POSTS ARE TO BE SET APPROXIMATELY RADIAL TO THE RAILING AT EACH POST LOCATION.

BILL OF MATERIAL		
PC	QTY	DESCRIPTION
3G	7	12/12\"/>

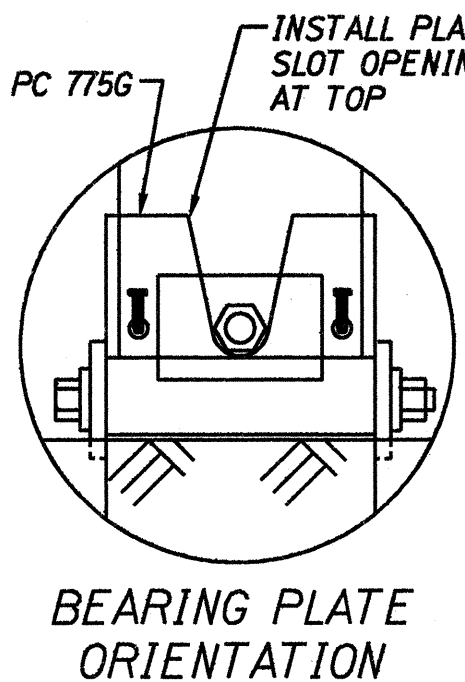

DESIGNED BY	DATE
DRAWN BY	4-10-97
CHECKED BY	5-5-97
APPROVED BY	
ORIGINAL	
REVISION	
QUANTITIES BY	
NOTED BY	
REVISION	

STATE OF HAWAII
DEPARTMENT OF TRANSPORTATION
HIGHWAYS DIVISION

SRT-350
SLOTTED RAIL TERMINAL
WAIEHU BEACH ROAD RESURFACING
Kahekili Highway to Kahului Beach Road
Project No. 3400B-01-97M
Scale: As Shown
Date: April 1997

SHEET No. 1 OF 1 SHEETS