


FED. ROAD DIST. NO.	STATE	PROJ. NO.	FISCAL YEAR	SHEET NO.	TOTAL SHEETS
HAWAII	HAW.	3400B-01-98	1998	15	16

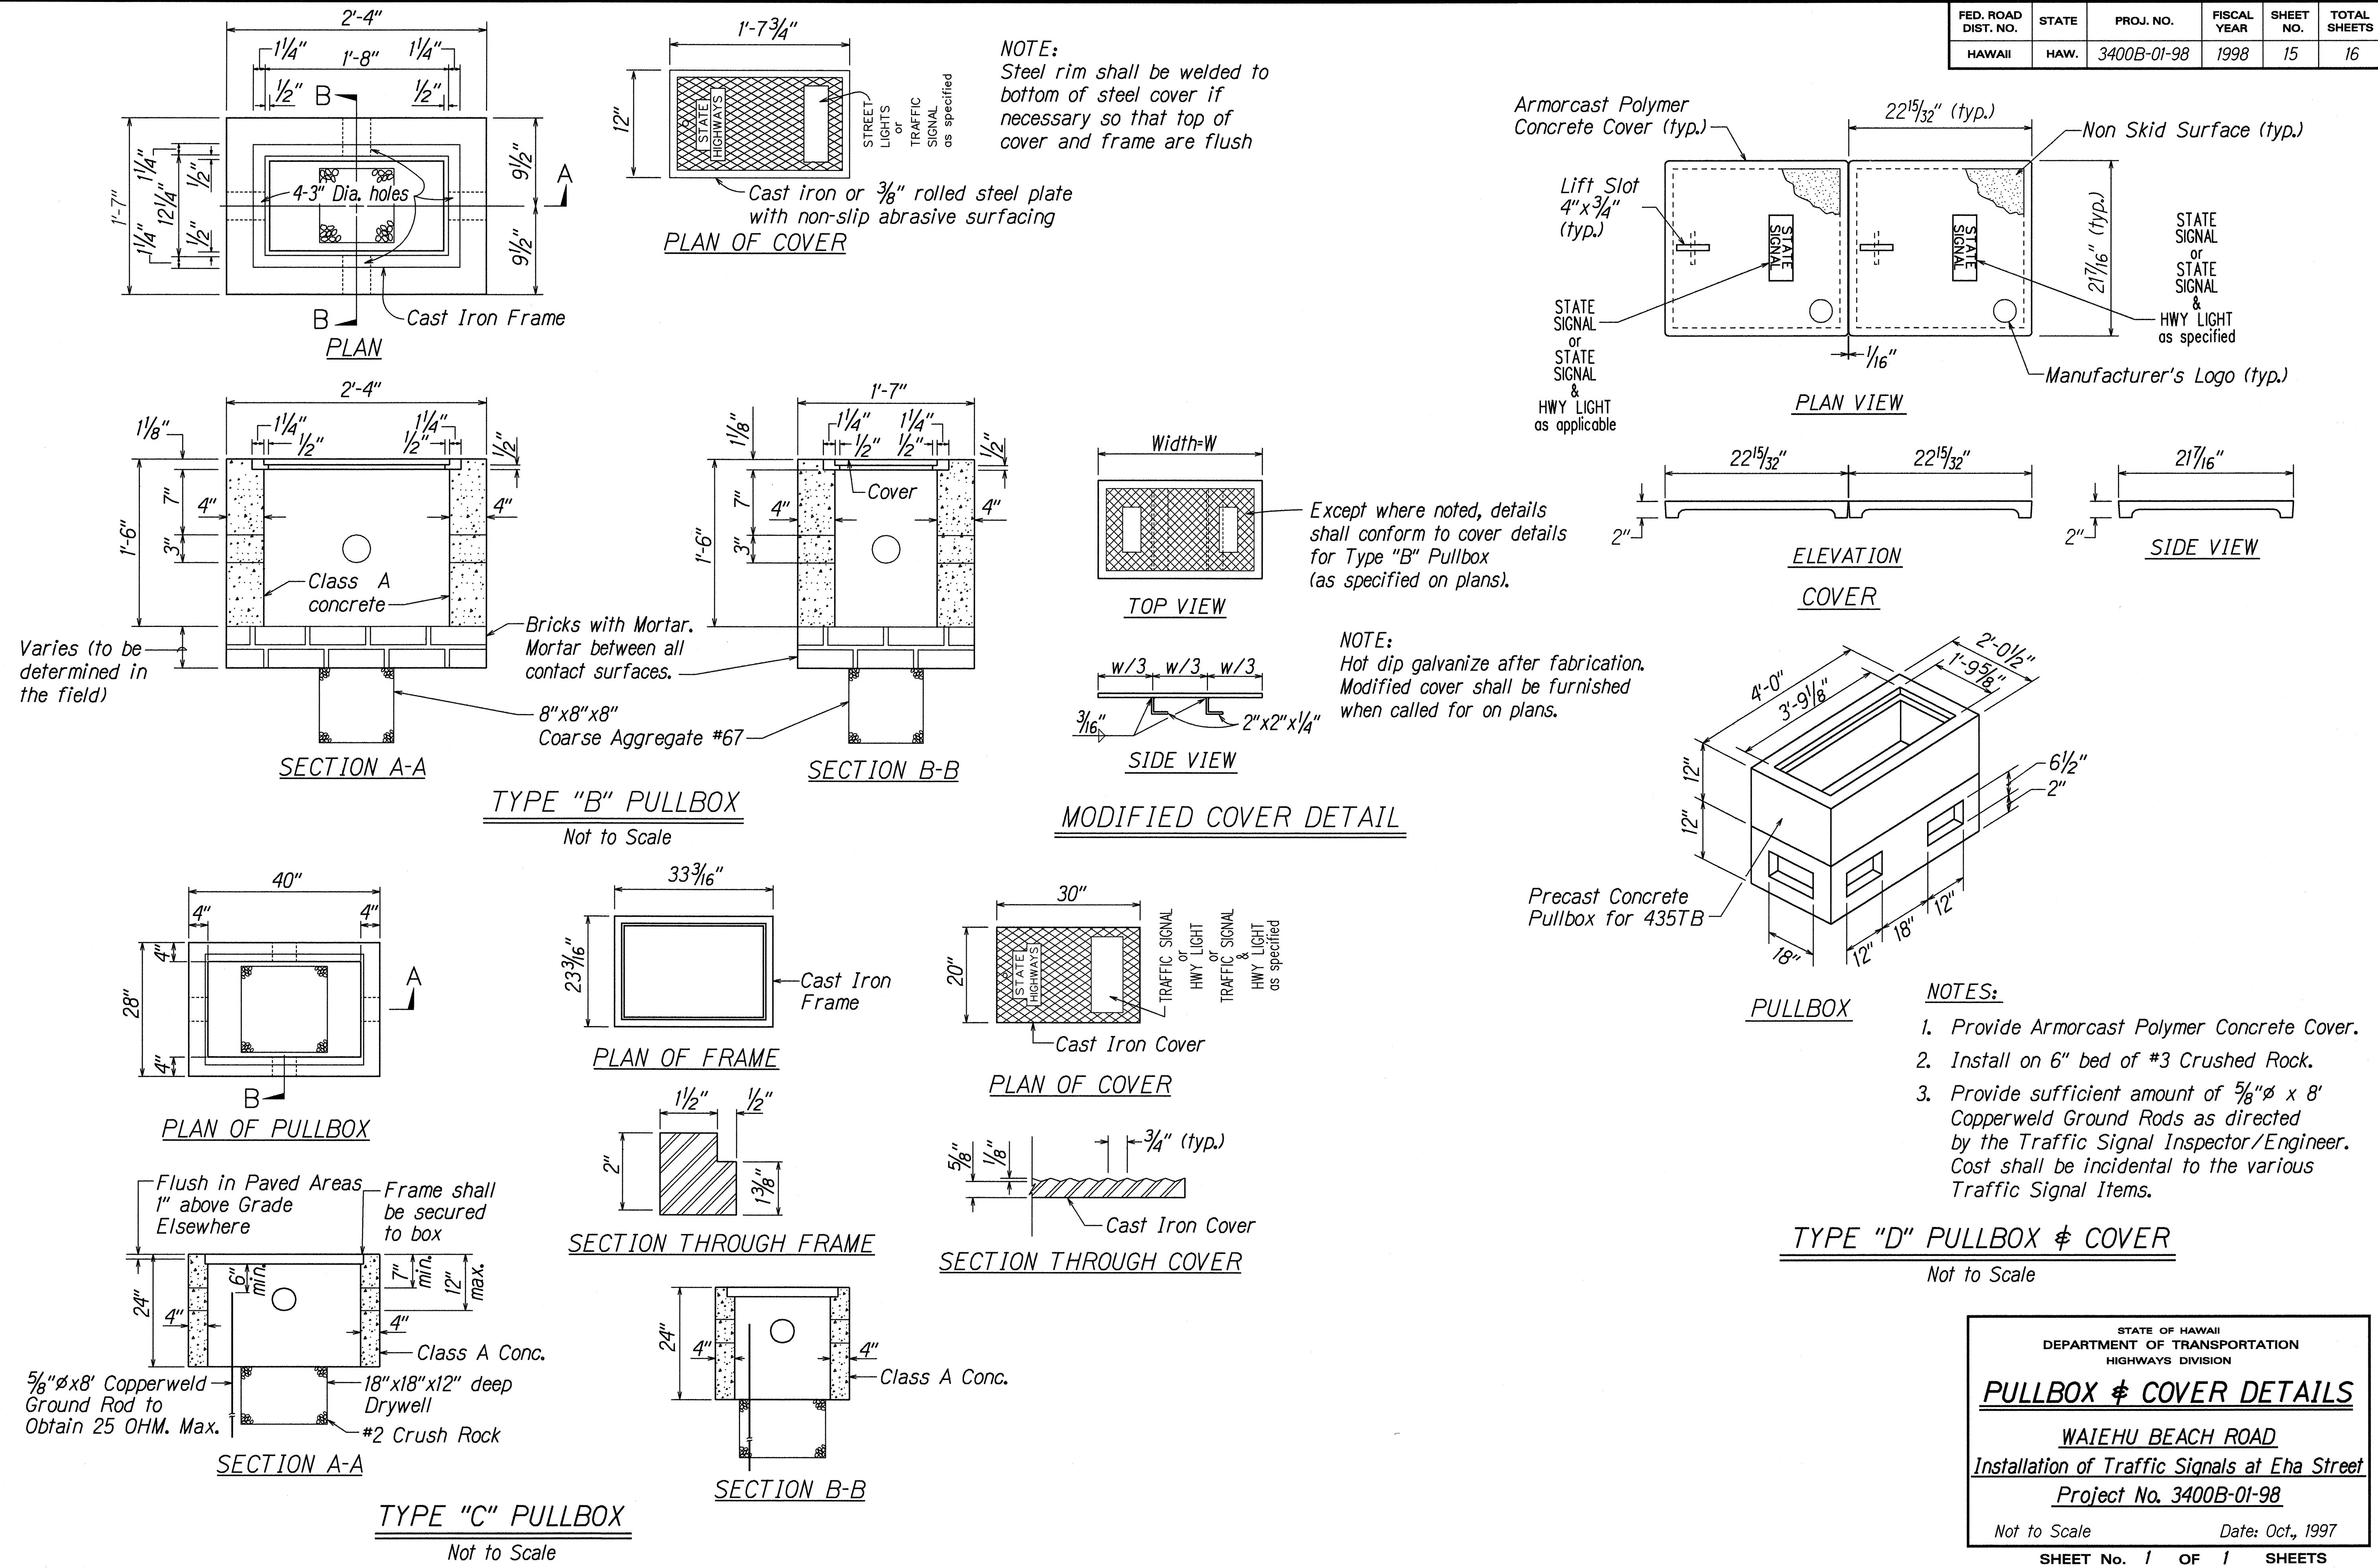

DESIGNED BY	DATE
CHECKED BY	
NOTED BY	
QUANTITIES BY	
DATE	

R4-1-97