


FED. ROAD DIST. NO.	STATE	PROJ. NO.	FISCAL YEAR	SHEET NO.	TOTAL SHEETS
HAWAII	HAW.	3400B-02-98	1999	10	15

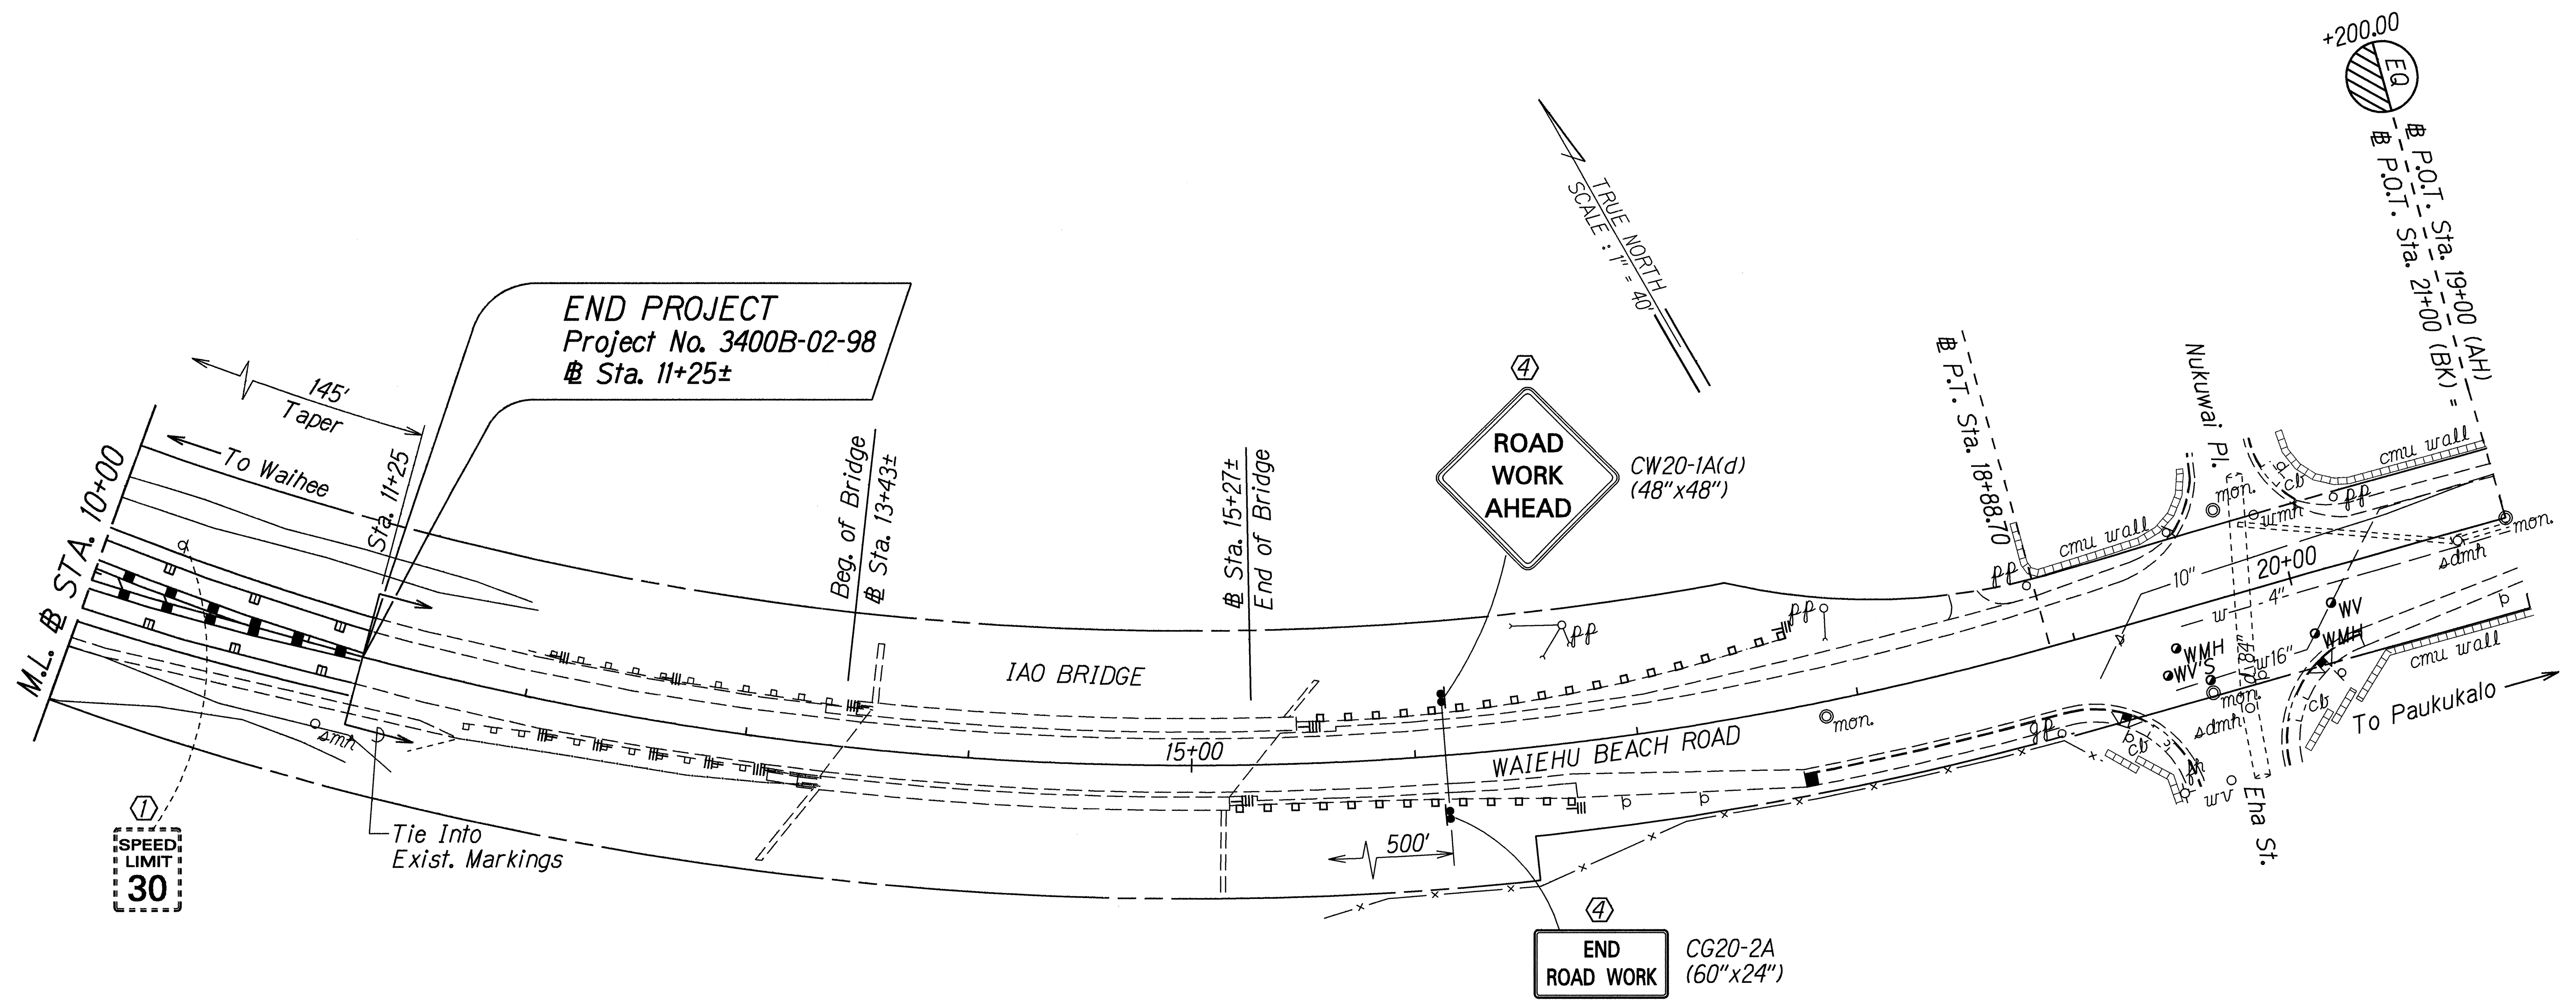

DESIGNED BY	DATE
DRAWN BY	Feb. 1998
CHECKED BY	
NOTED BY	
QUANTITIES BY	
CHECKED BY	

- KEY:**
- ① Exist. Sign(s) & Post(s) to Remain
 - ② Remove Exist. Sign(s) & Post(s)
 - ③ Remove Exist. & Install New Sign(s) & Post(s)
 - ④ Install New Sign(s) & Post(s)
 - ⑤ Relocated Sign(s) & Post(s)

STATE OF HAWAII
DEPARTMENT OF TRANSPORTATION
HIGHWAYS DIVISION

**SIGNING & PAVEMENT
MARKING PLAN**

WAIERU BEACH ROAD, TWO-WAY LEFT TURN LANE
Makaala Drive to Iao Stream Bridge
Project No. 3400B-02-98

Scale: 1" = 40' Date: February, 1998

SHEET No. 2 OF 2 SHEETS