


FED. ROAD DIST. NO.	STATE	FED. AID PROJ. NO.	FISCAL YEAR	SHEET NO.	TOTAL SHEETS
HAWAII	HAW.	BR-STP-3400(5)	2012	16	108

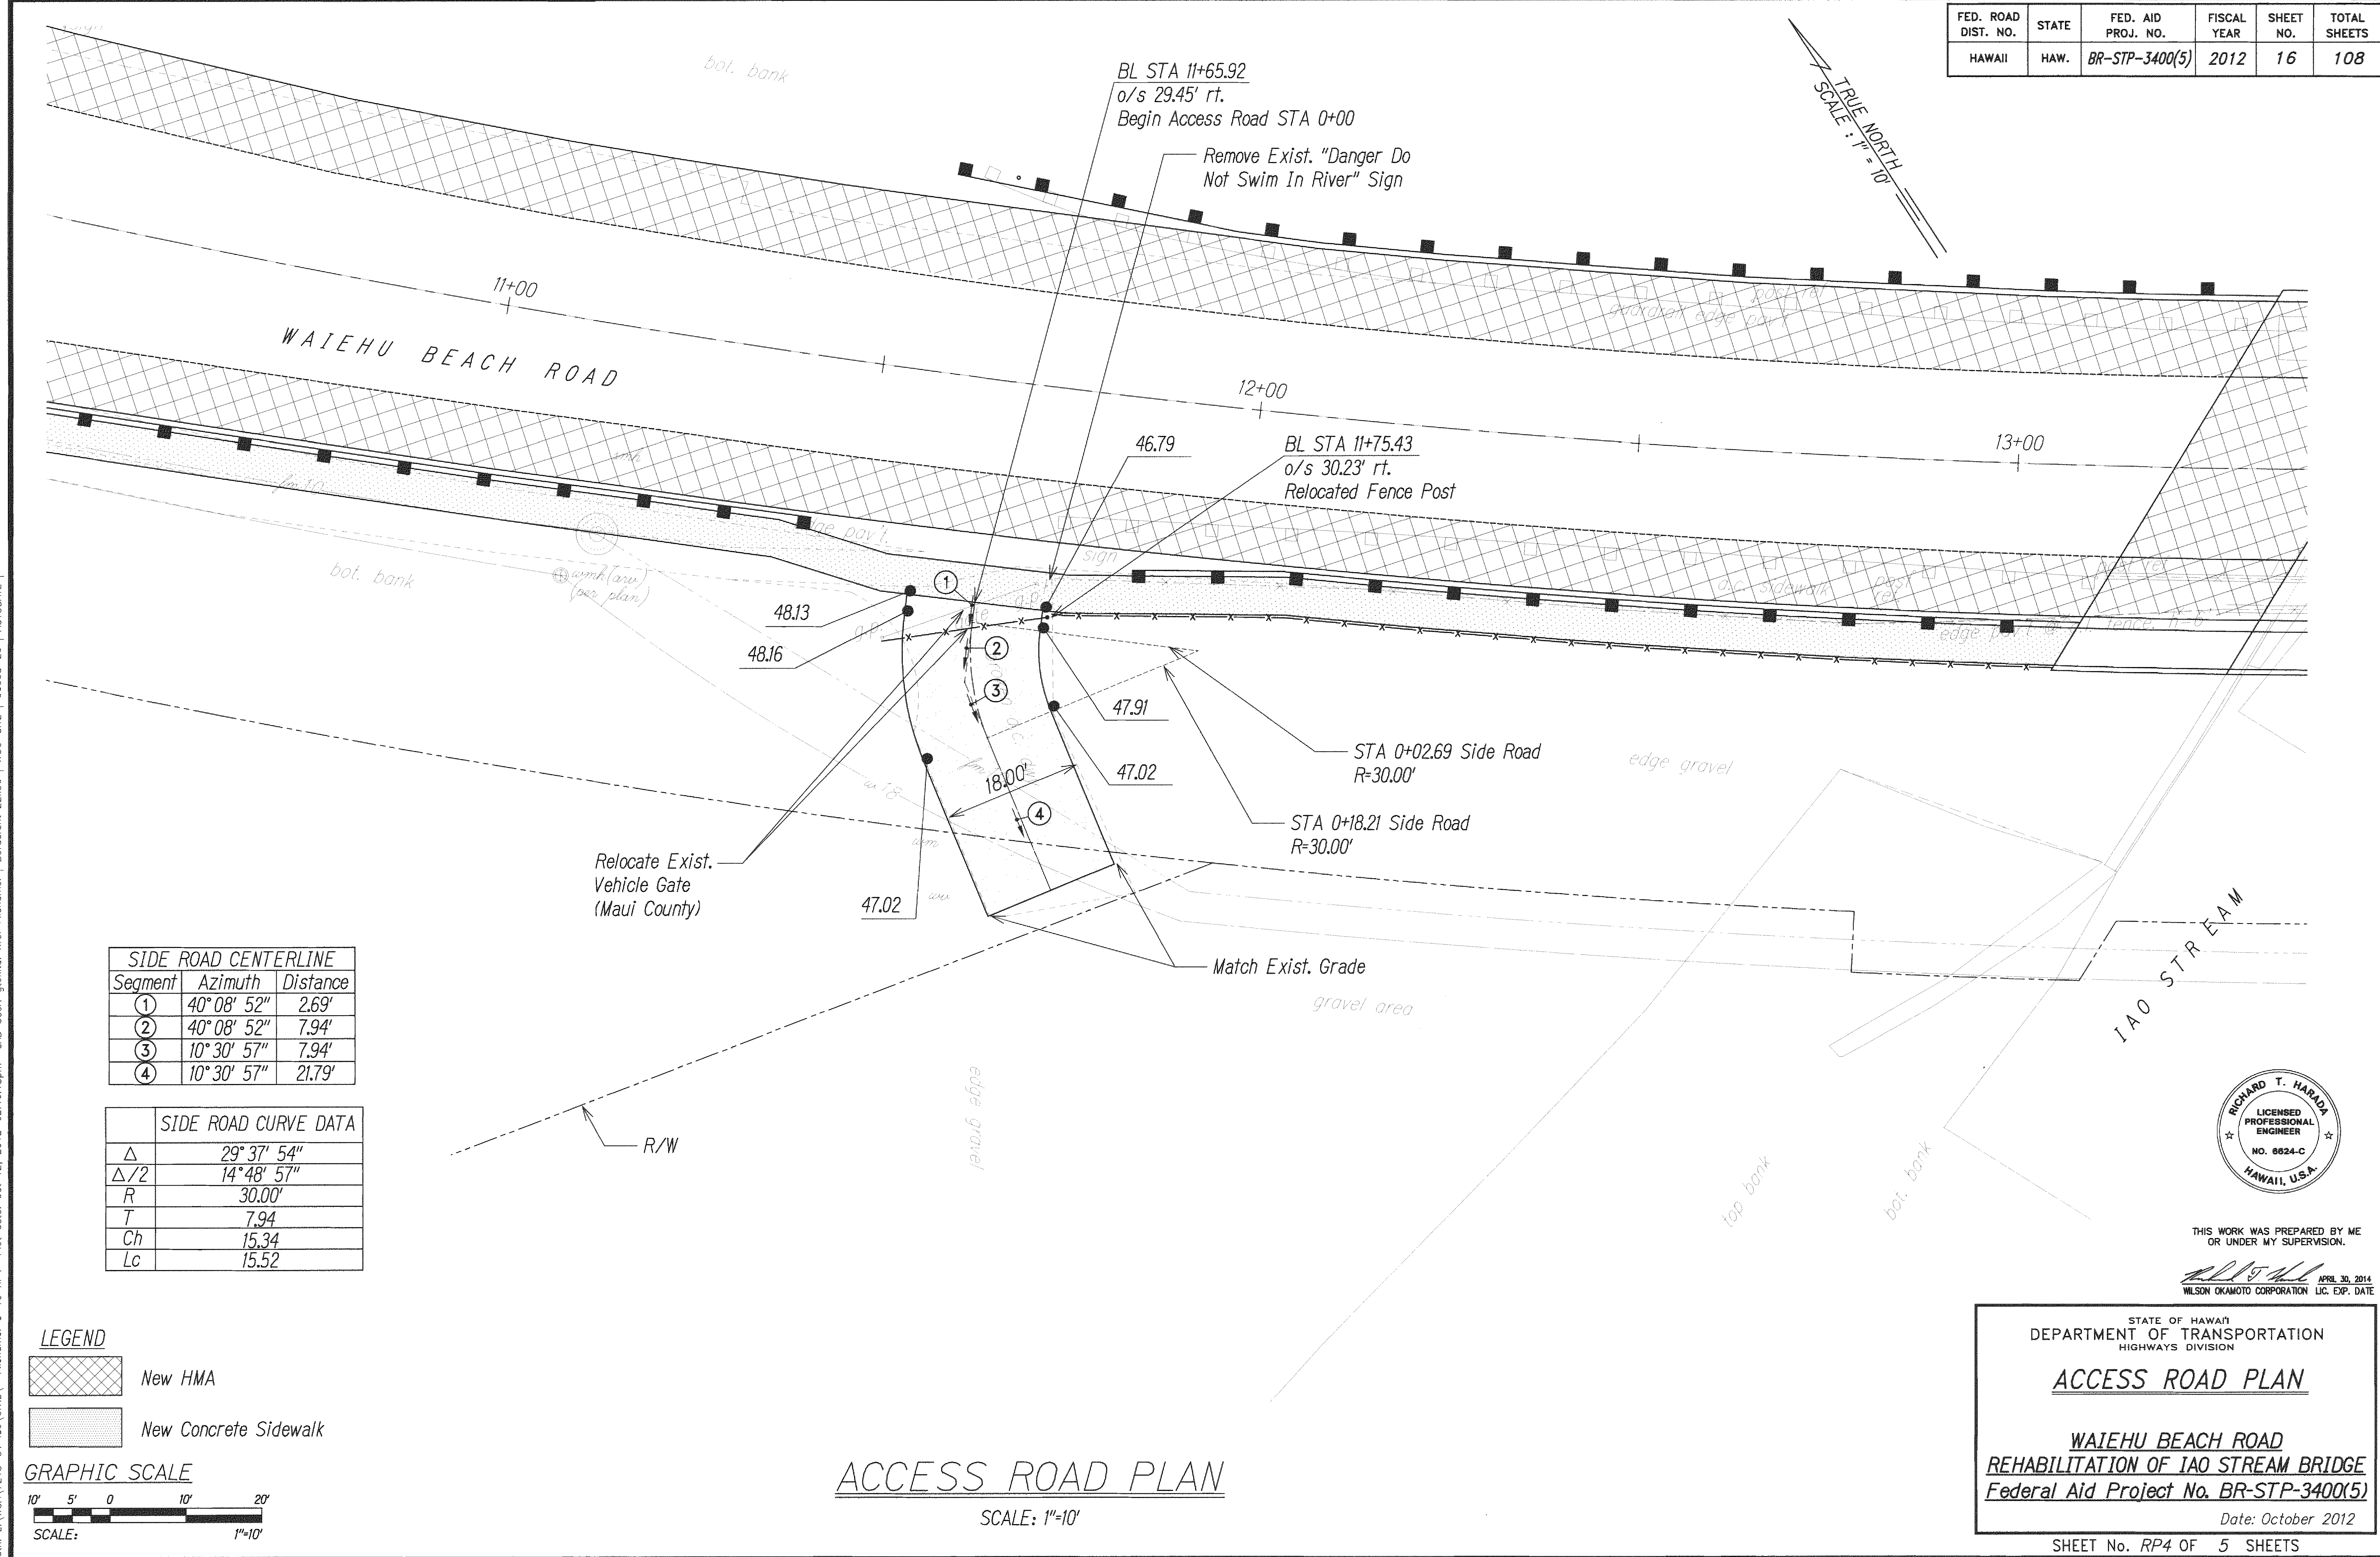

SIDE ROAD CENTERLINE		
Segment	Azimuth	Distance
①	40° 08' 52"	2.69'
②	40° 08' 52"	7.94'
③	10° 30' 57"	7.94'
④	10° 30' 57"	21.79'

SIDE ROAD CURVE DATA	
Δ	29° 37' 54"
Δ/2	14° 48' 57"
R	30.00'
T	7.94'
Ch	15.34'
Lc	15.52'

LEGEND


- New HMA
- New Concrete Sidewalk

GRAPHIC SCALE



ACCESS ROAD PLAN

SCALE: 1"=10'

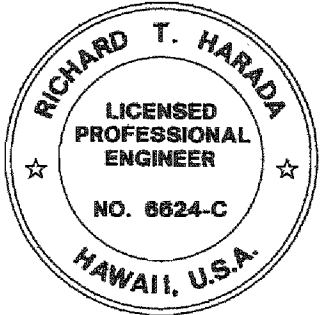

THIS WORK WAS PREPARED BY ME OR UNDER MY SUPERVISION.

WILSON OKAMOTO CORPORATION LIC. EXP. DATE

STATE OF HAWAII
DEPARTMENT OF TRANSPORTATION
HIGHWAYS DIVISION

ACCESS ROAD PLAN

WAIEHU BEACH ROAD
REHABILITATION OF IAO STREAM BRIDGE
Federal Aid Project No. BR-STP-3400(5)

Date: October 2012

SHEET No. RP4 OF 5 SHEETS

SURVEY PLATTED BY	DATE
DRAWN BY	
DESIGNED BY	
QUANTITIES BY	
CHECKED BY	
ORIGINAL PLAN	
NOTE BOOK	
No.	

Path: L:\W04\213-01 Iao Stream\ File Name: C-16 RP4 Plot date: Oct 12, 2012-02:46:16pm CAD User: gkoko, Xref Filename: Bordersht, 22x36 WOC-SITE 06008-20 AUTODATE