


FED. ROAD DIST. NO.	STATE	PROJ. NO.	FISCAL YEAR	SHEET NO.	TOTAL SHEETS
HAWAII	HAW.	3400B-01-10M	2010	13	28

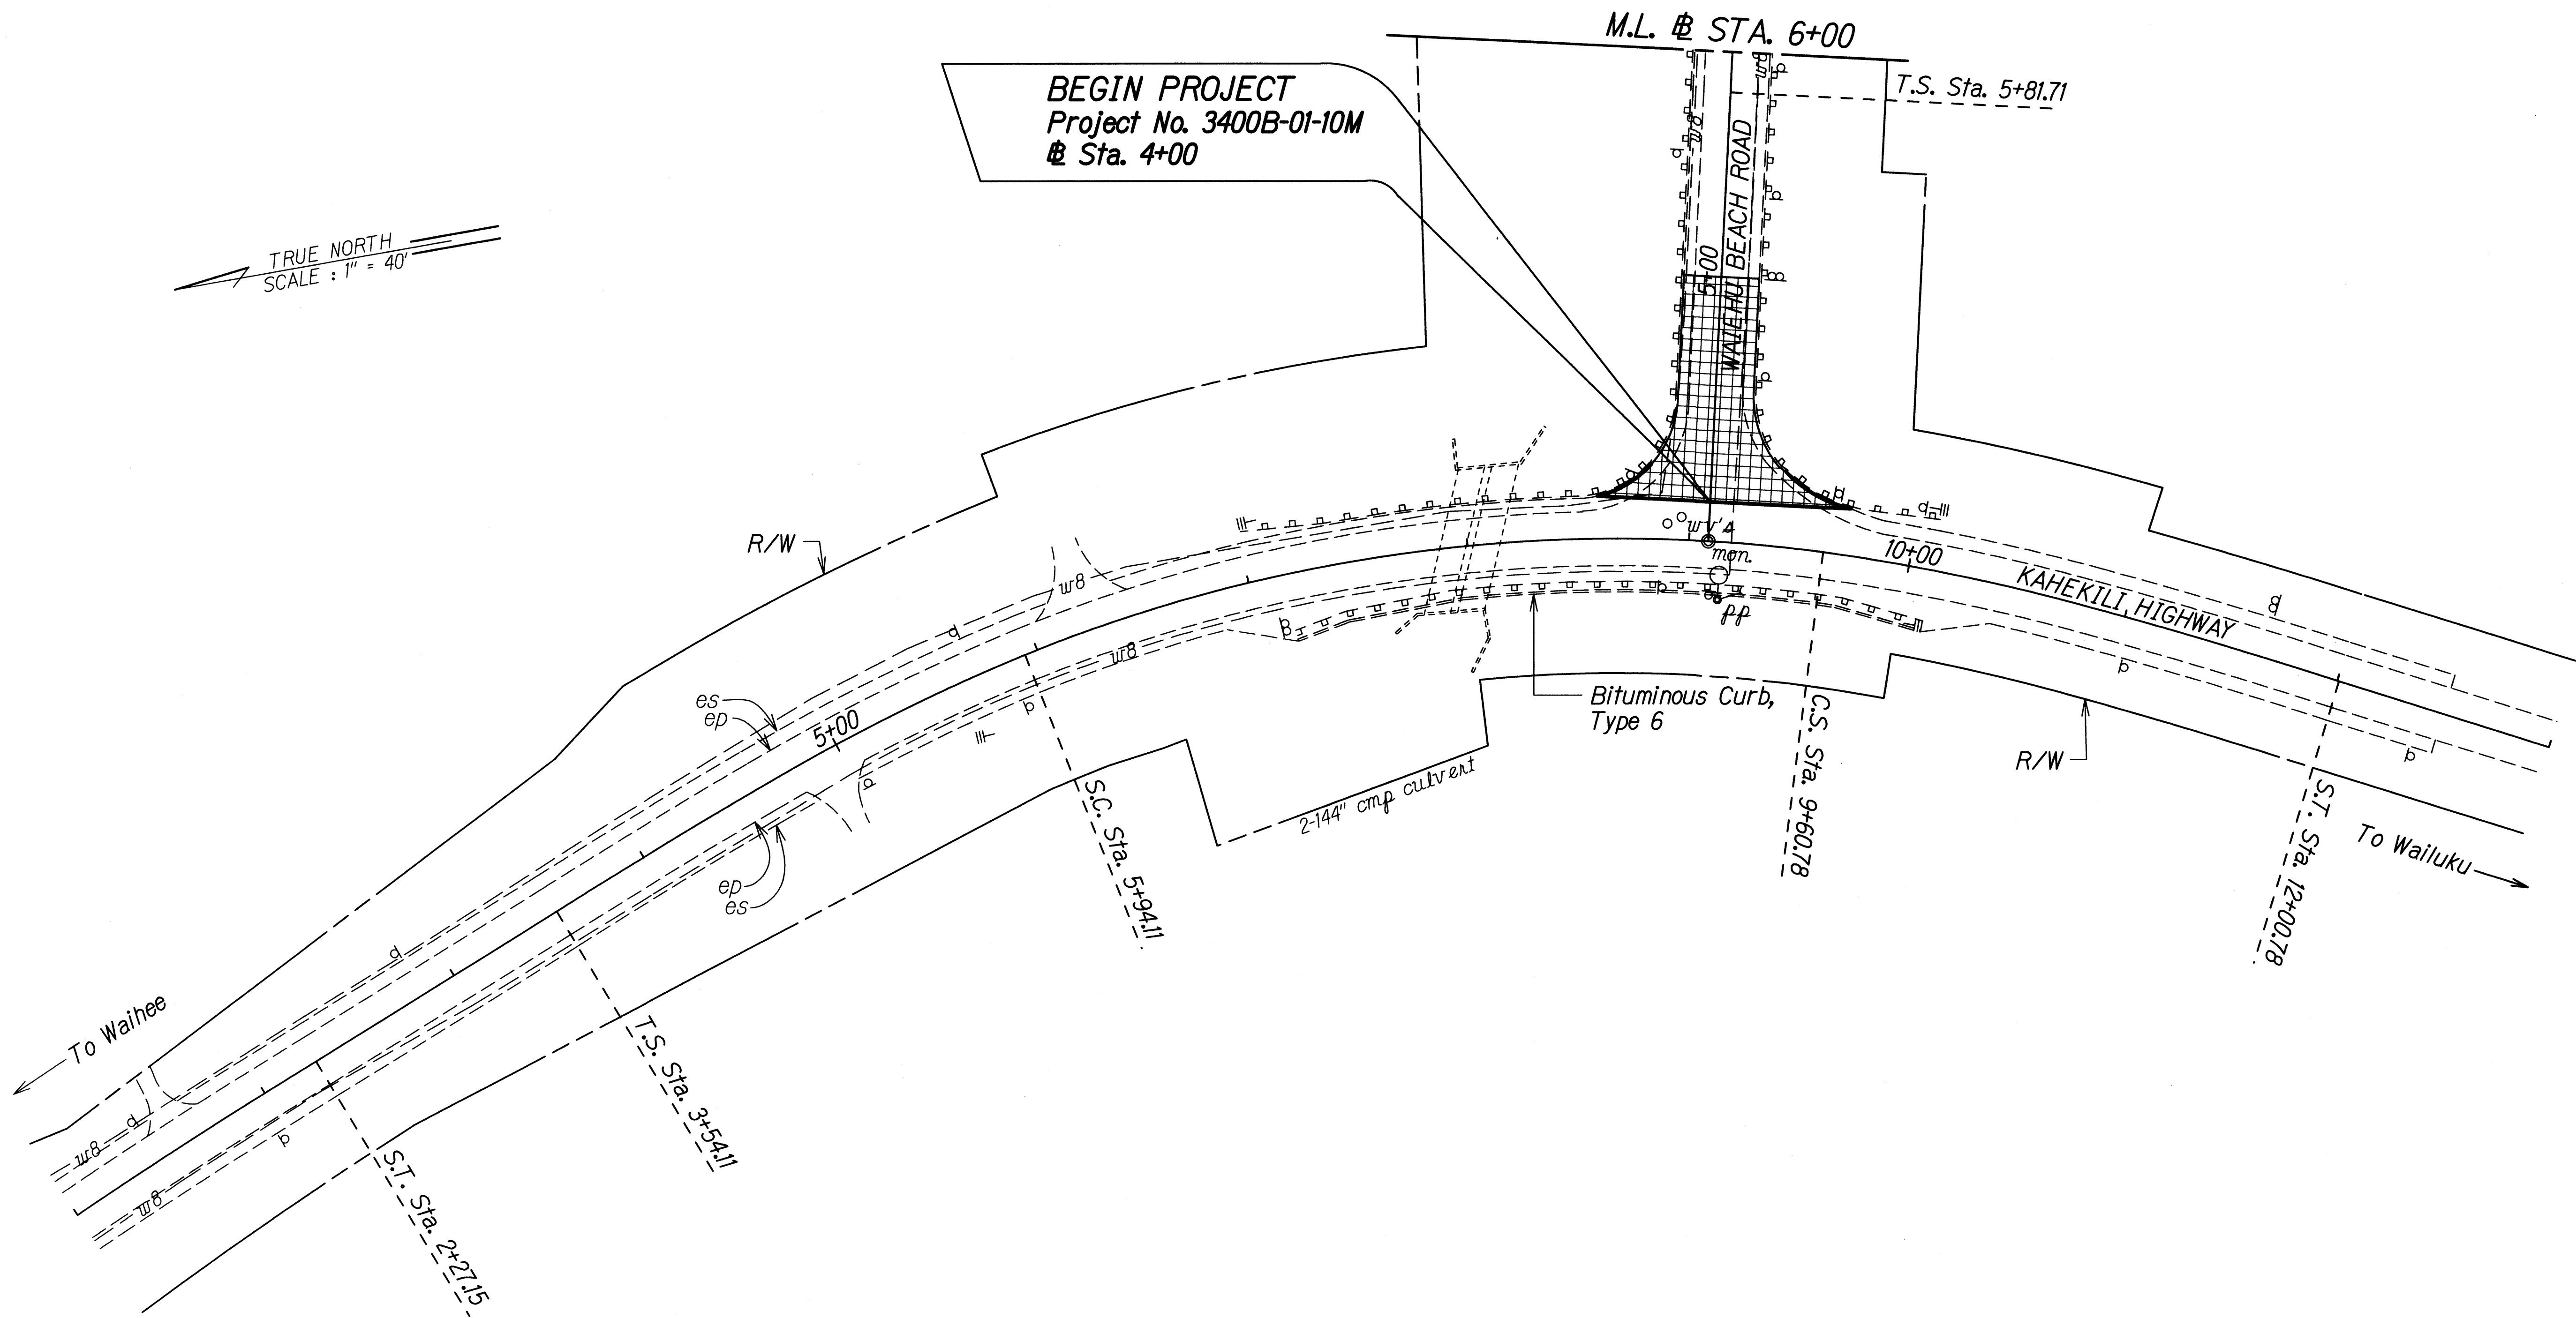

ORIGINAL PLAN	SURVEY PLOTTED BY	DATE
NOTE BOOK	DRAWN BY	
DESIGNED BY	CHECKED BY	
QUANTITIES BY		
CHECKED BY		

STATE OF HAWAII
DEPARTMENT OF TRANSPORTATION
HIGHWAYS DIVISION


ROADWAY PLAN

WAIEHU BEACH ROAD RESURFACING
Kahakuli Highway to Kahului Beach Road
Project No. 3400B-01-10M

Scale: 1" = 40' Date: March, 2010

SHEET No. 1 OF 5 SHEETS

FED. ROAD DIST. NO.	STATE	PROJ. NO.	FISCAL YEAR	SHEET NO.	TOTAL SHEETS
HAWAII	HAW.	3400B-01-10M	2010	14	28

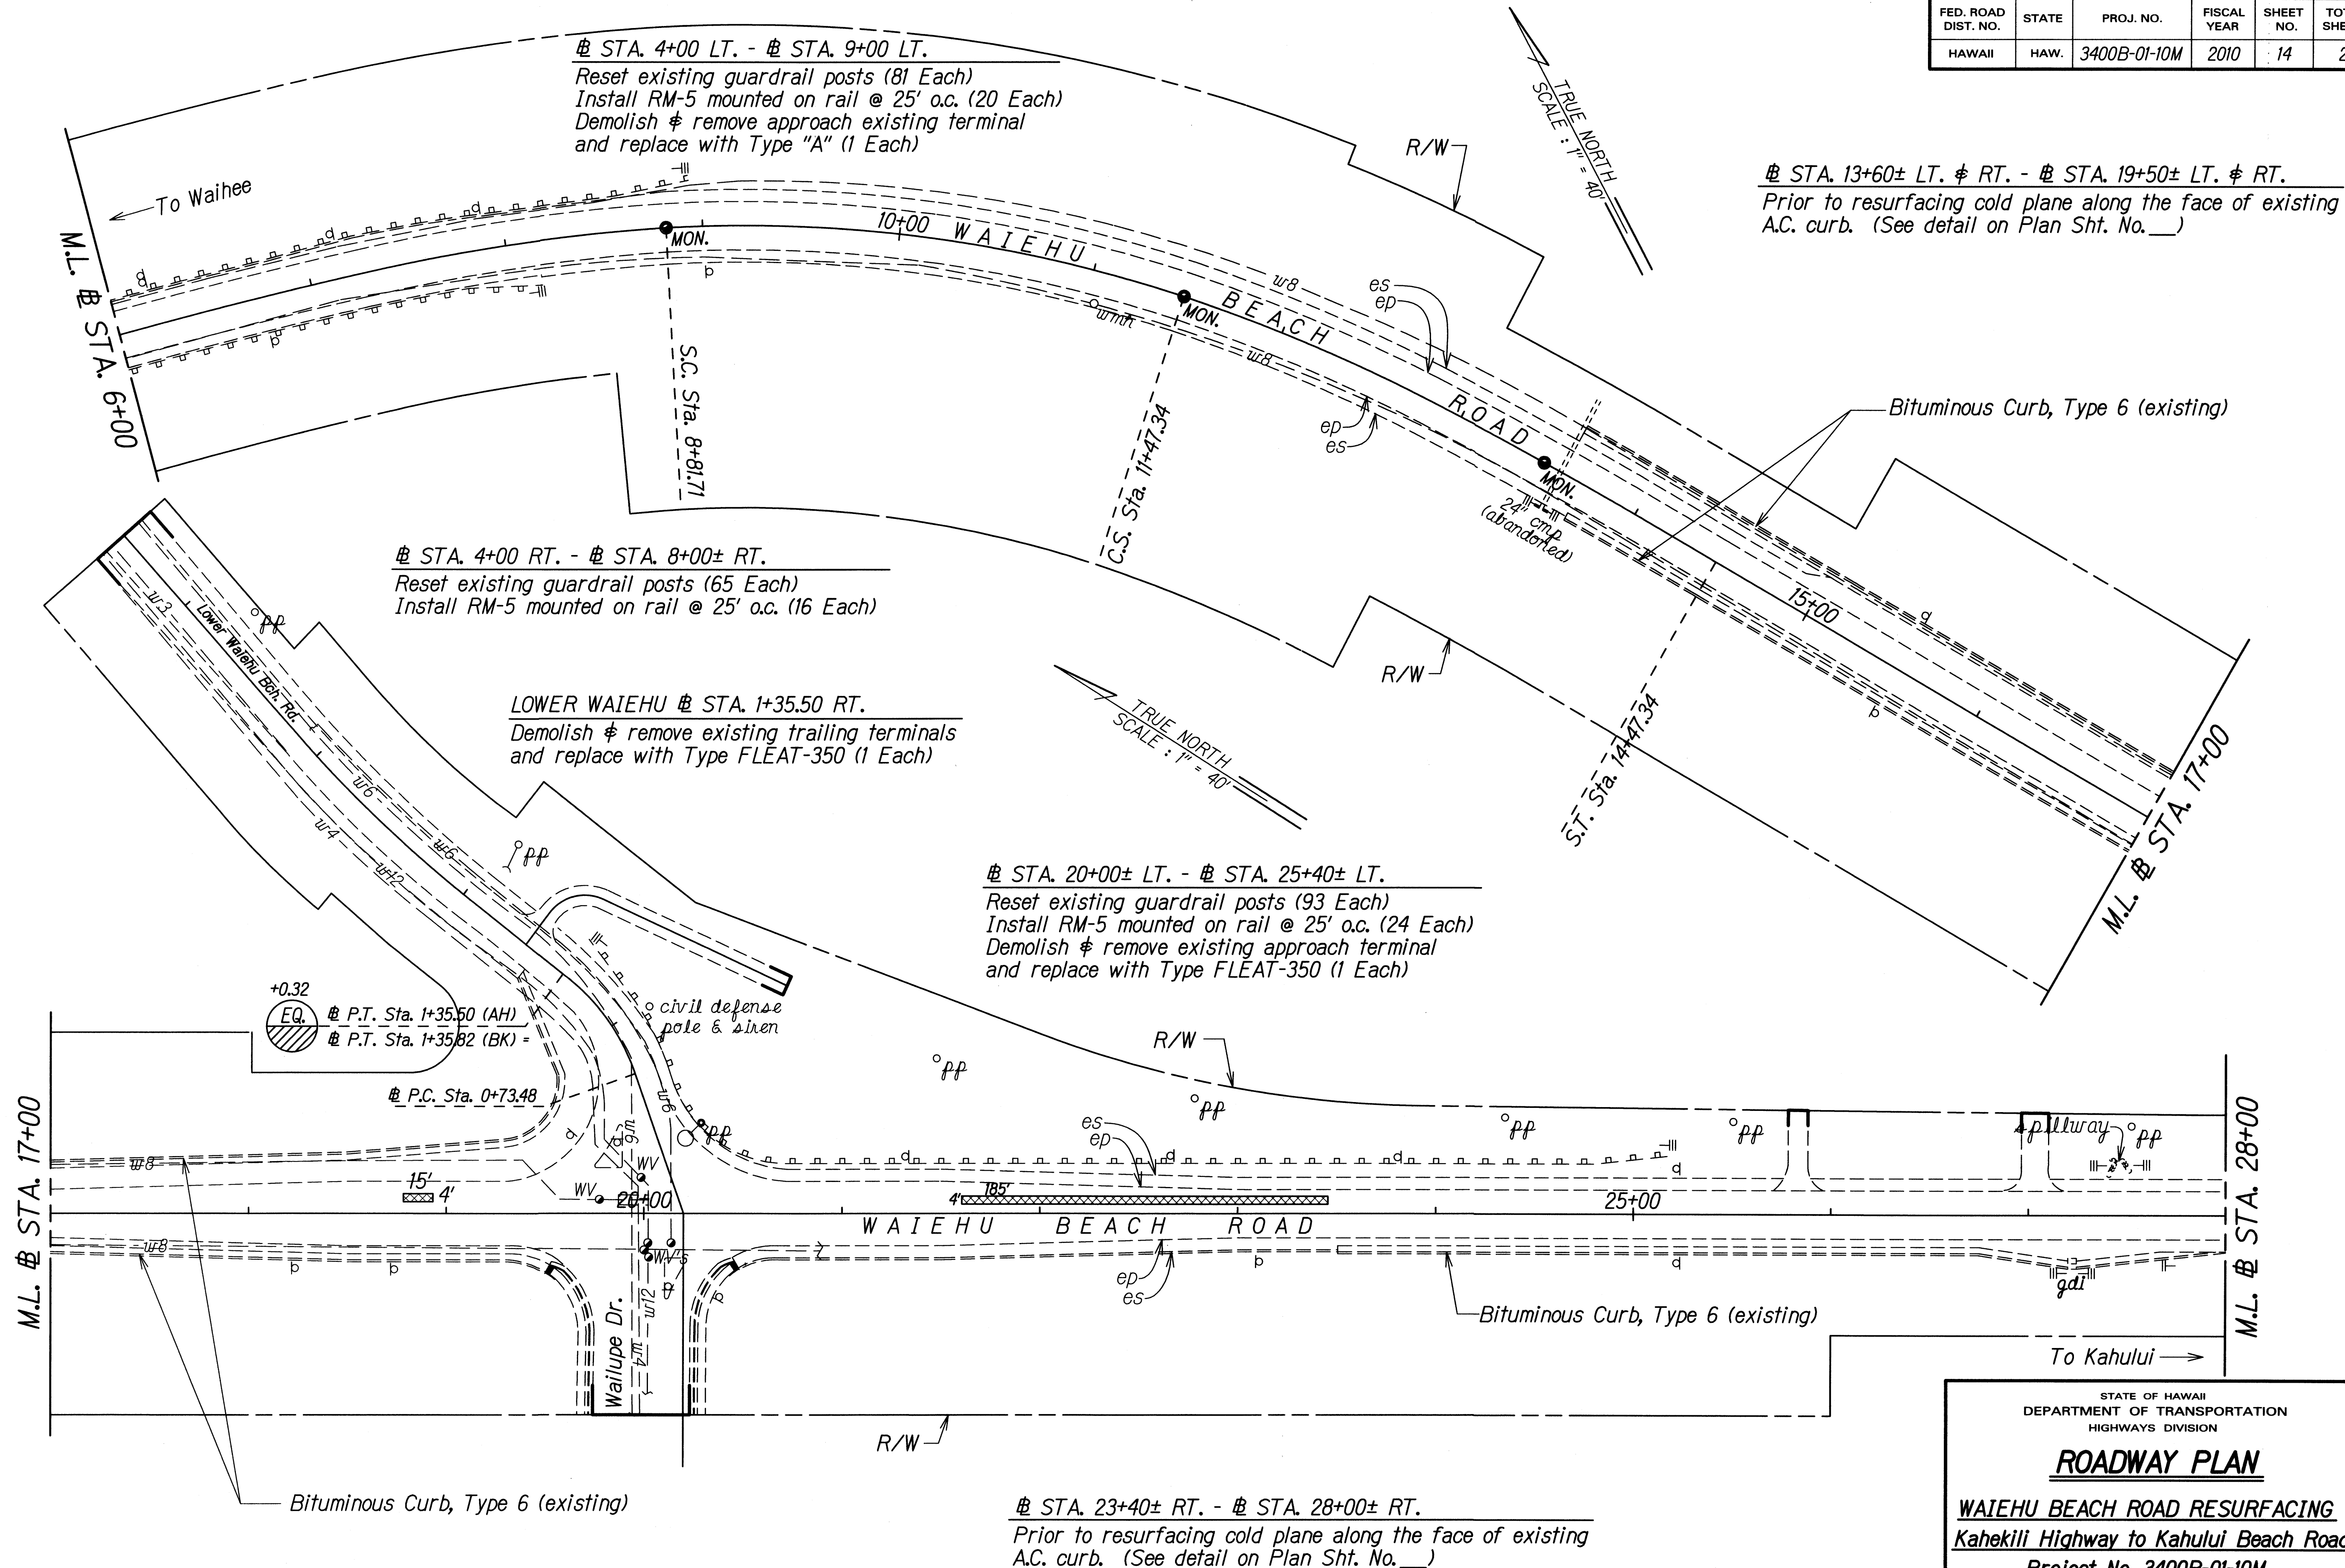

SURVEY PLOTTED BY	DATE
DESIGNED BY	
TRACED BY	
DESIGNED BY	
QUANTITIES BY	
CHECKED BY	
ORIGINAL PLAN	
NOTE BOOK	
DESIGNED BY	
CHECKED BY	

STATE OF HAWAII
DEPARTMENT OF TRANSPORTATION
HIGHWAYS DIVISION

ROADWAY PLAN



WAIEHU BEACH ROAD RESURFACING
Kahekili Highway to Kahului Beach Road
Project No. 3400B-01-10M

Scale: 1" = 40' Date: March, 2010

SHEET No. 2 OF 5 SHEETS

FED. ROAD DIST. NO.	STATE	PROJ. NO.	FISCAL YEAR	SHEET NO.	TOTAL SHEETS
HAWAII	HAW.	3400B-01-10M	2010	15	28

± STA. 31+00± LT. - ± STA. 38+45± LT.
Reset existing guardrail posts (120 Each)
Install RM-5 mounted on rail @ 25' o.c. (31 Each)
Demolish and remove existing approach and trailing terminals & replace with Type FLEAT-350 (2 Each)

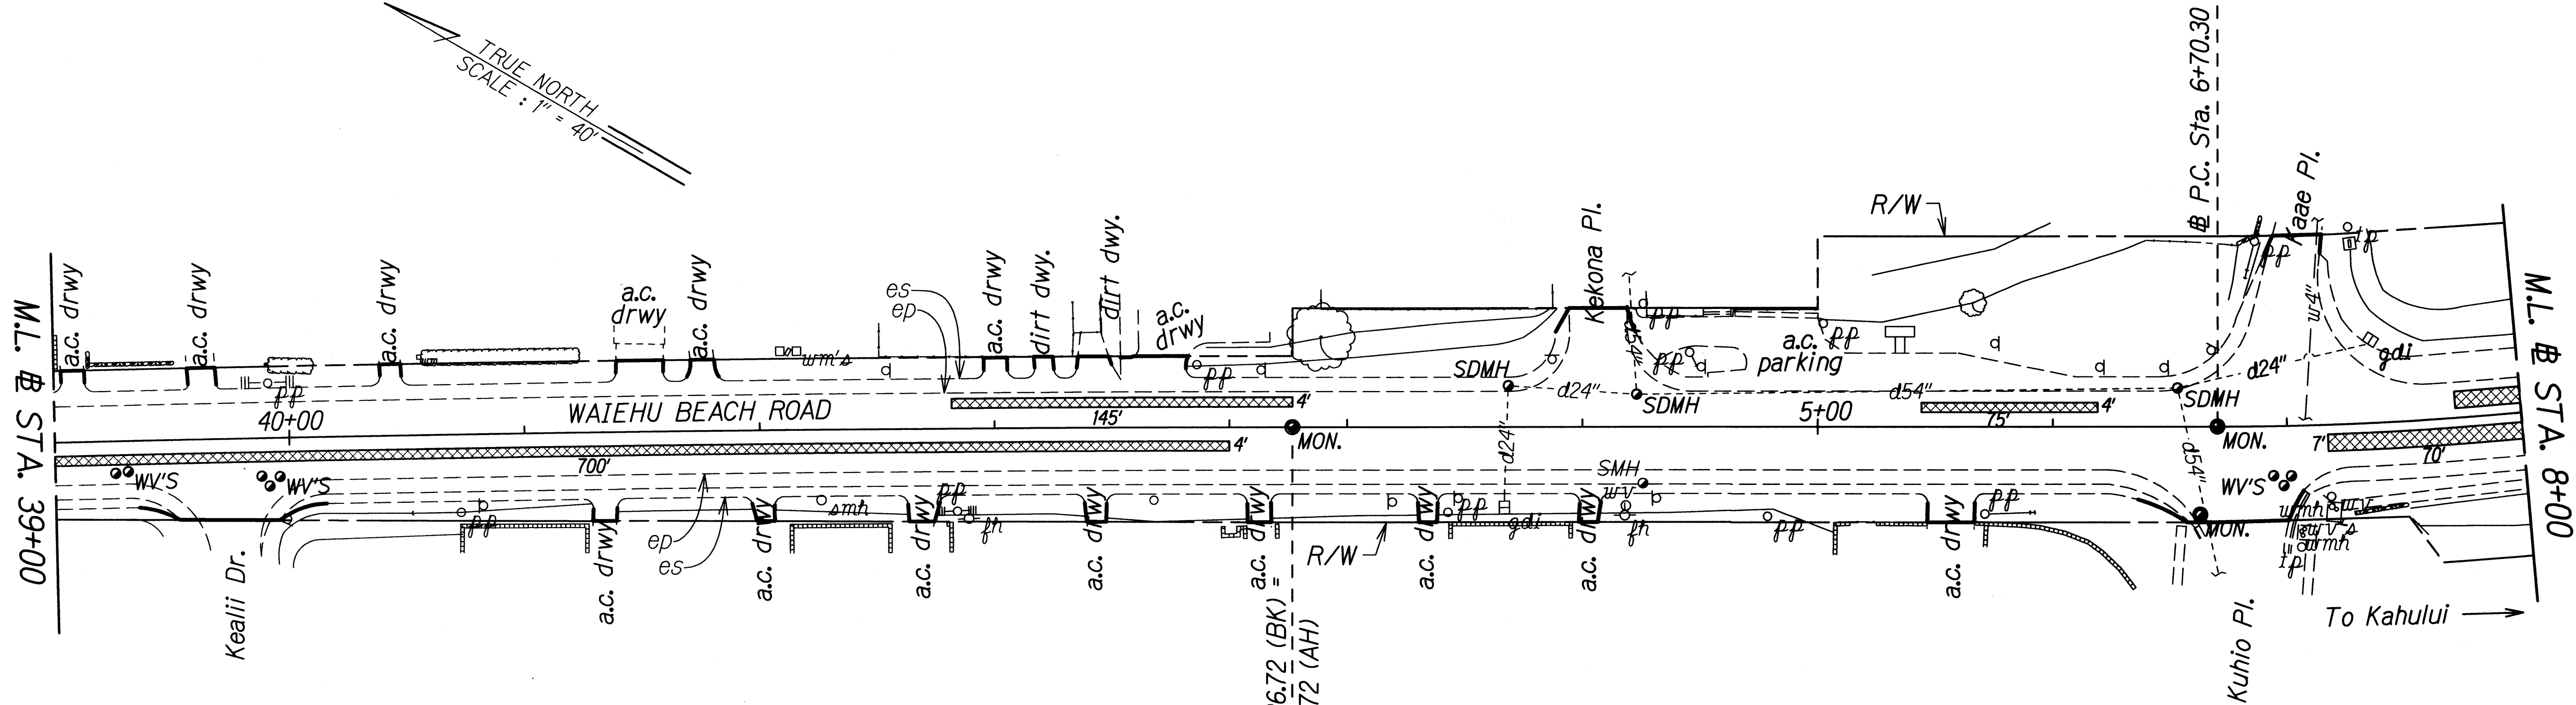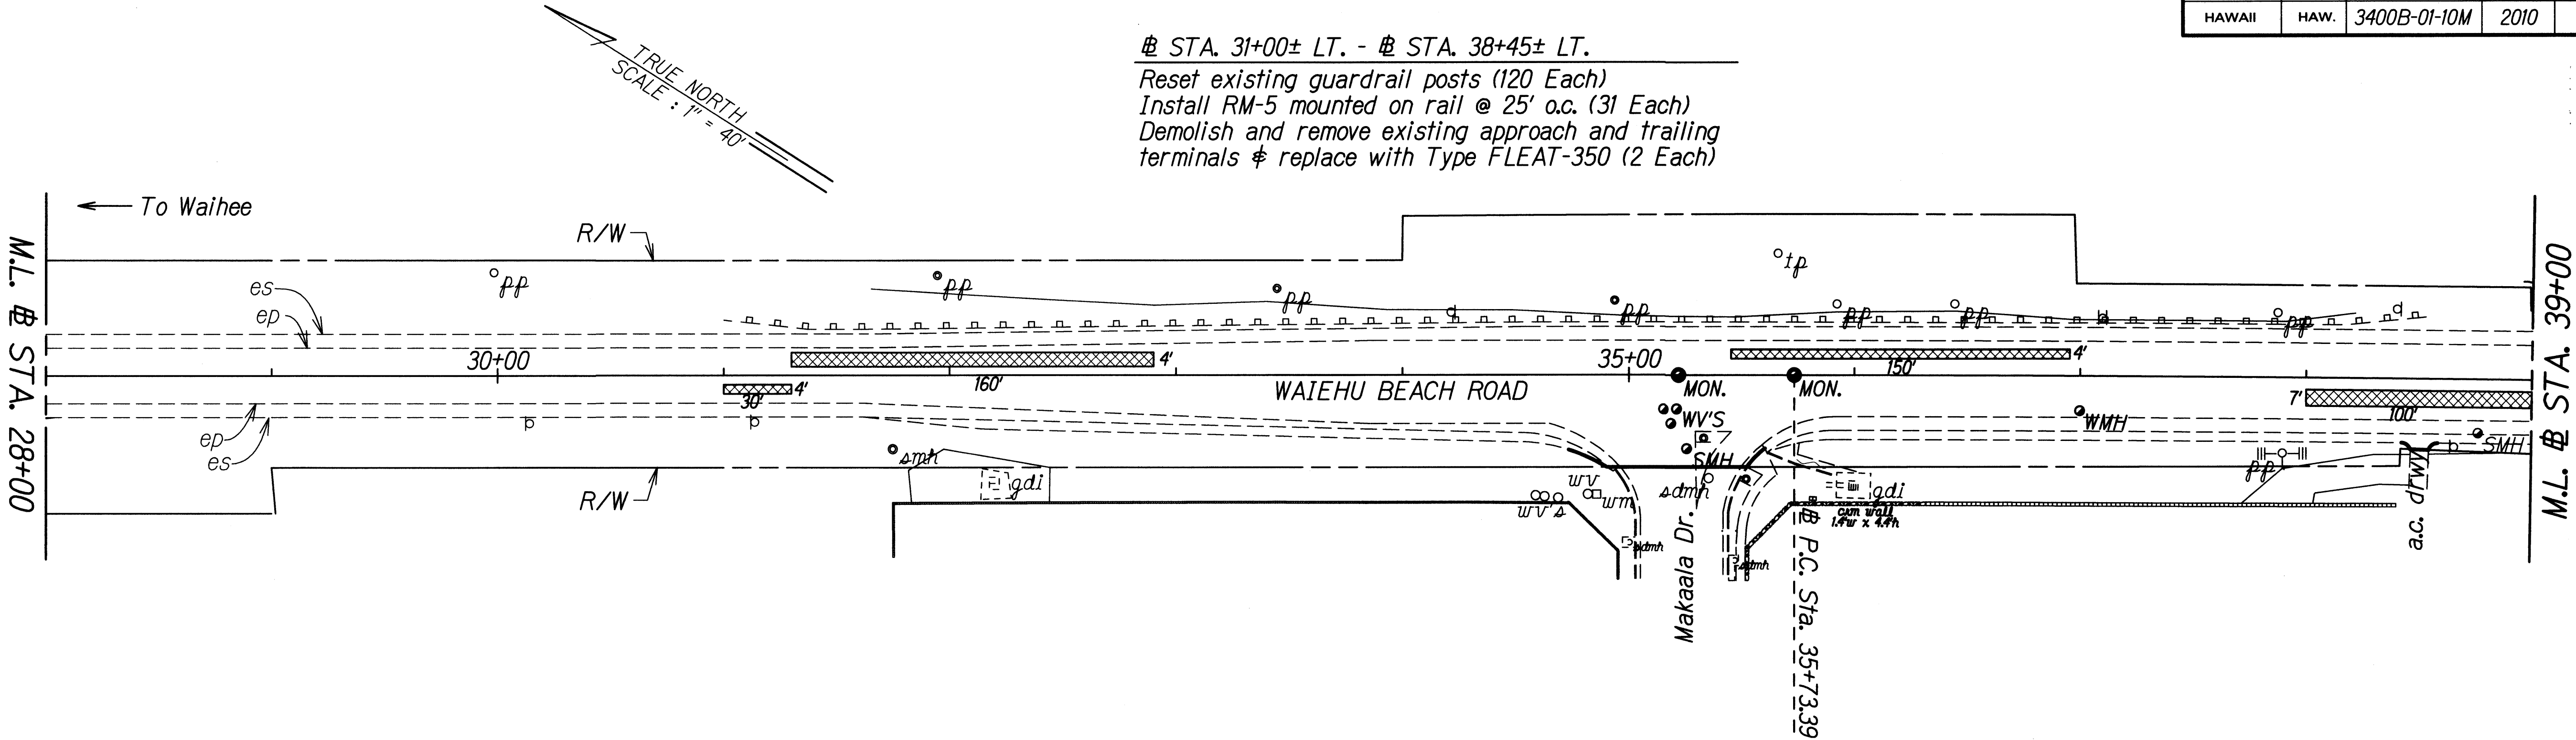

± P.T. Sta. 44+26.72 (BK) =
± P.T. Sta 2+76.72 (AH)
E.G. ±150.00

ORIGINAL PLAN	SURVEY PLOTTED BY	DATE
NOTE BOOK	DESIGNED BY	
QUANTITIES BY	CHECKED BY	
N. 1/200		

STATE OF HAWAII
DEPARTMENT OF TRANSPORTATION
HIGHWAYS DIVISION


ROADWAY PLAN

WAIEHU BEACH ROAD RESURFACING
Kahekili Highway to Kahului Beach Road
Project No. 3400B-01-10M

Scale: 1" = 40' Date: March, 2010

SHEET No. 3 OF 5 SHEETS

FED. ROAD DIST. NO.	STATE	PROJ. NO.	FISCAL YEAR	SHEET NO.	TOTAL SHEETS
HAWAII	HAW.	3400B-01-10M	2010	16	28

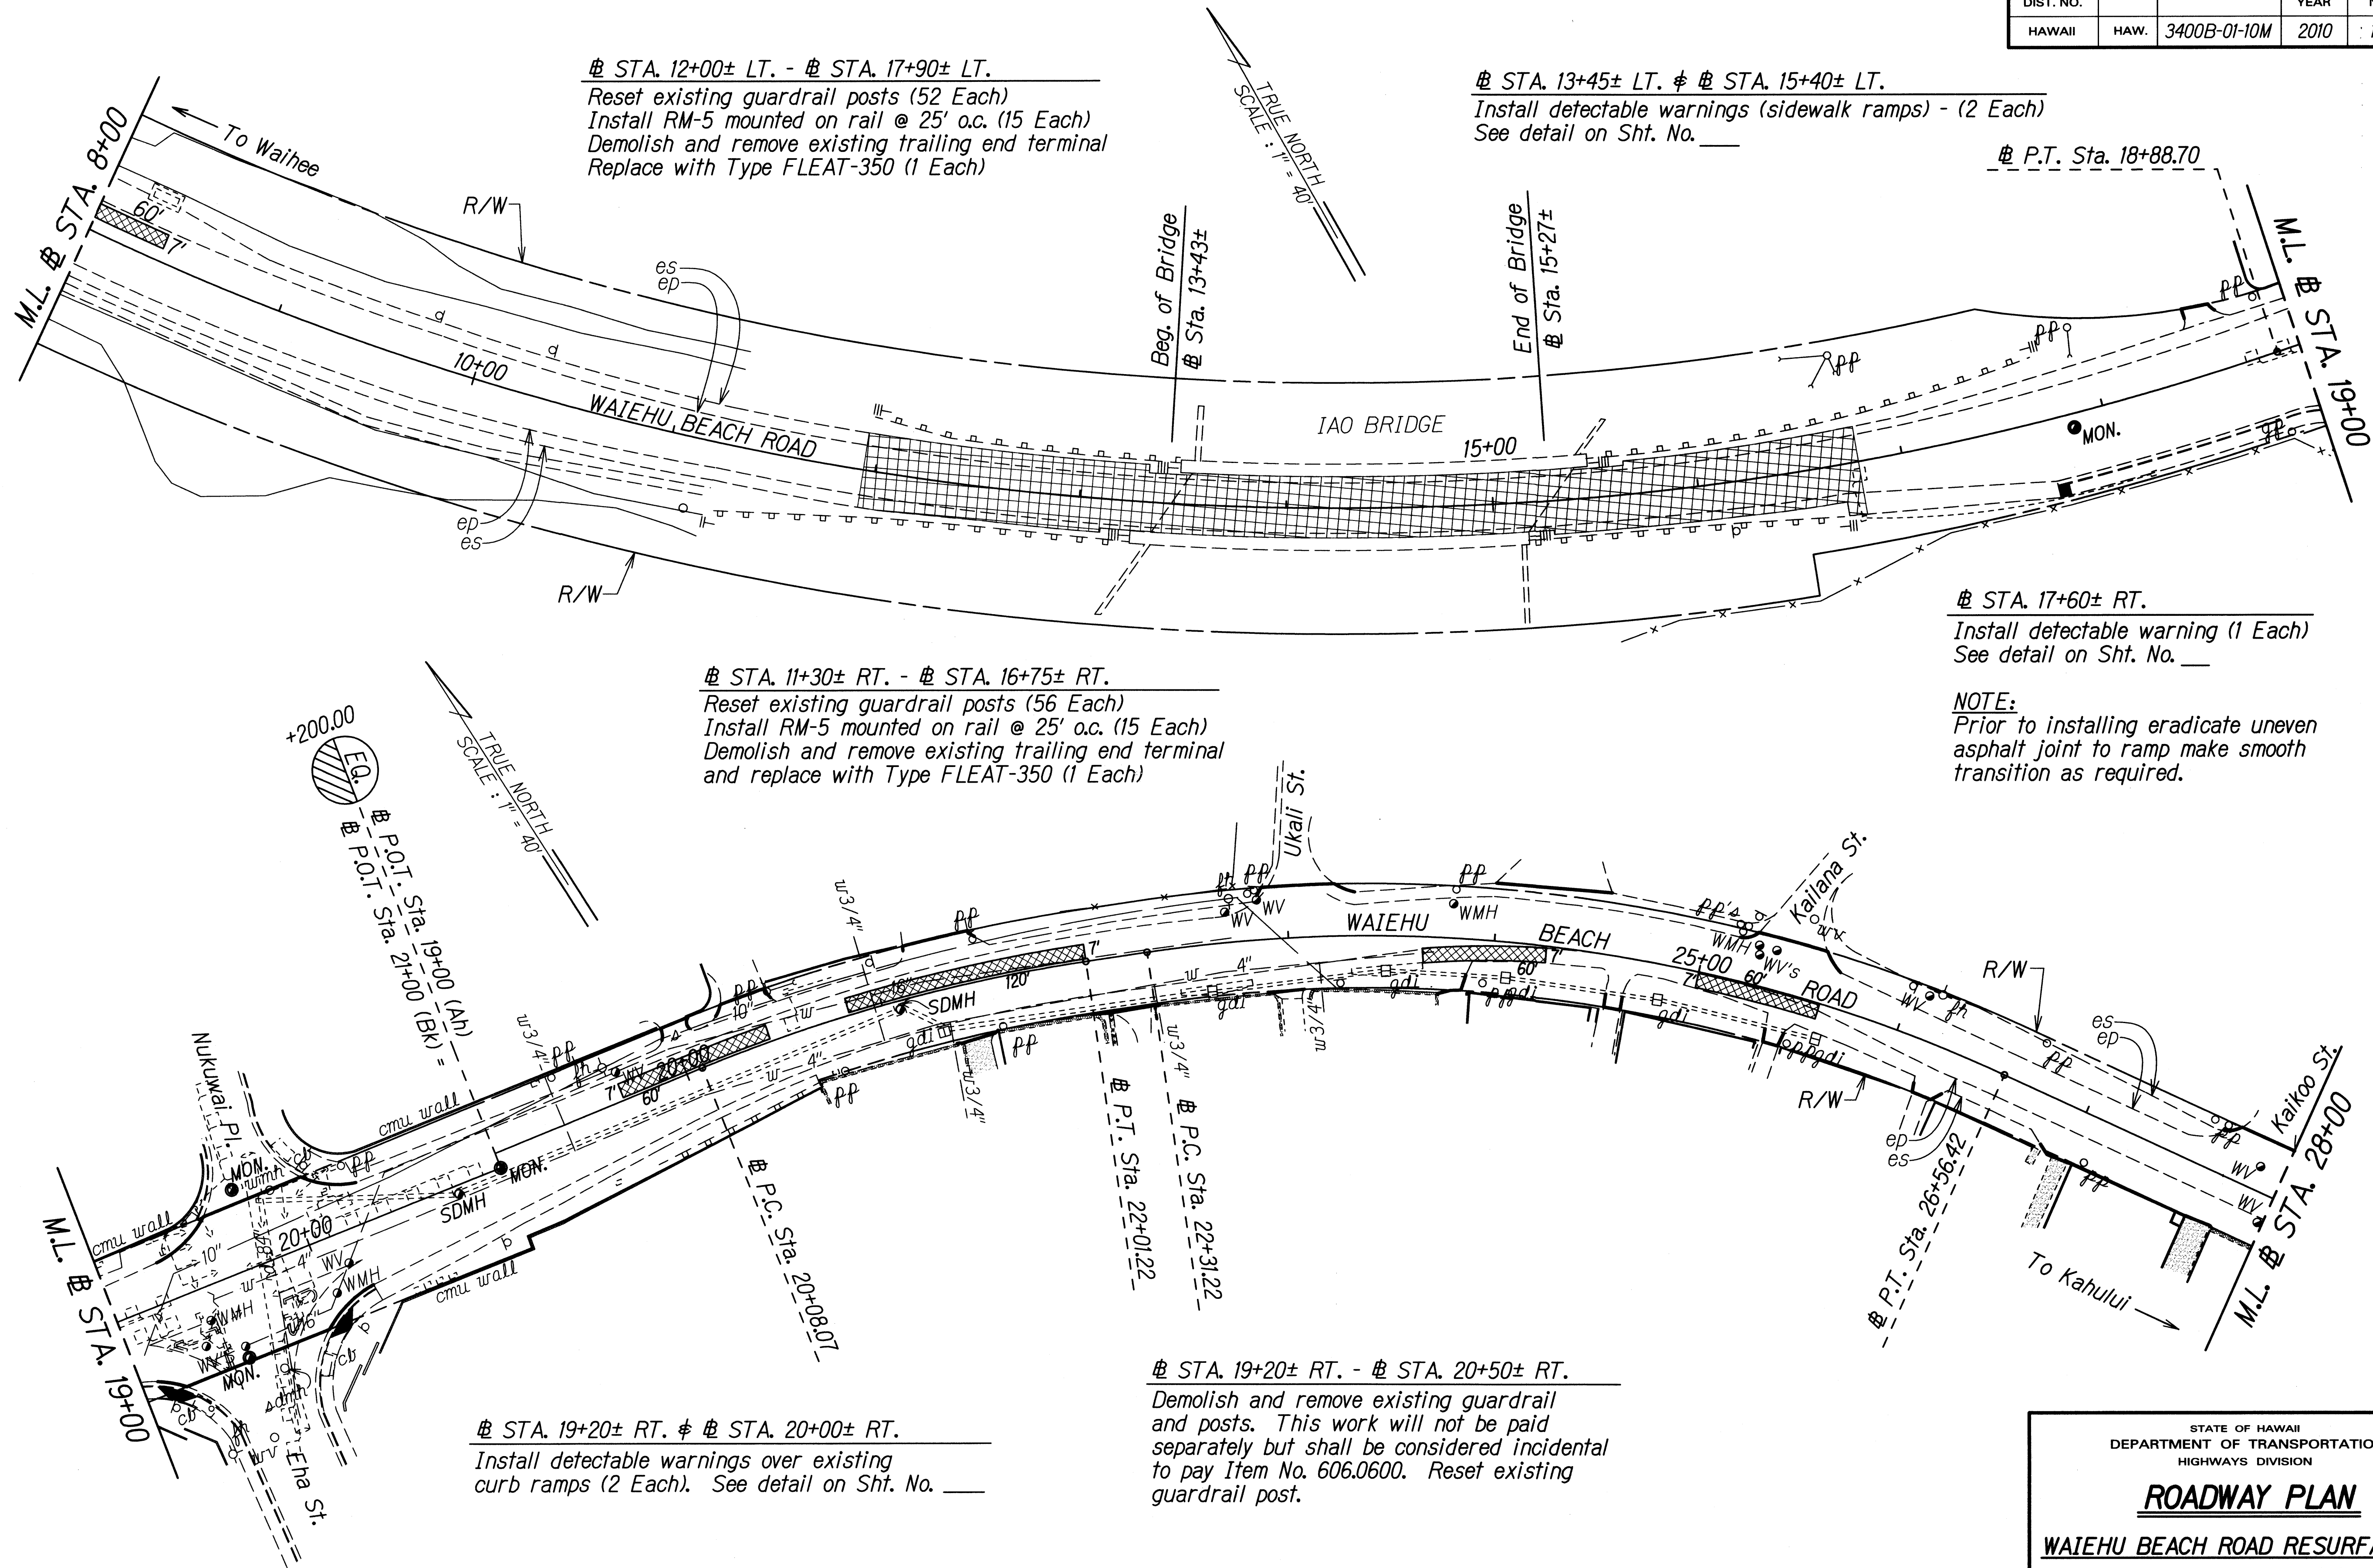

DATE	____
SURVEY PLOTTED BY	____
DESIGNED BY	____
TRACED BY	____
QUANTITIES BY	____
CHECKED BY	____
ORIGINAL PLAN	____
NOTE BOOK	____
DESIGNED BY	____
CHECKED BY	____

STATE OF HAWAII
DEPARTMENT OF TRANSPORTATION
HIGHWAYS DIVISION

ROADWAY PLAN


WAIIEHU BEACH ROAD RESURFACING
Kahekili Highway to Kahului Beach Road
Project No. 3400B-01-10M

Scale: 1" = 40' Date: March, 2010

SHEET No. 4 OF 5 SHEETS



FED. ROAD DIST. NO.	STATE	PROJ. NO.	FISCAL YEAR	SHEET NO.	TOTAL SHEETS
HAWAII	HAW.	3400B-01-10M	2010	17	28

STA. 28+25± LT. & STA. 30+20± LT.
Prior to resurfacing cold plane both sides of existing A.C. lined swale. (See detail on Sht. No. 7)

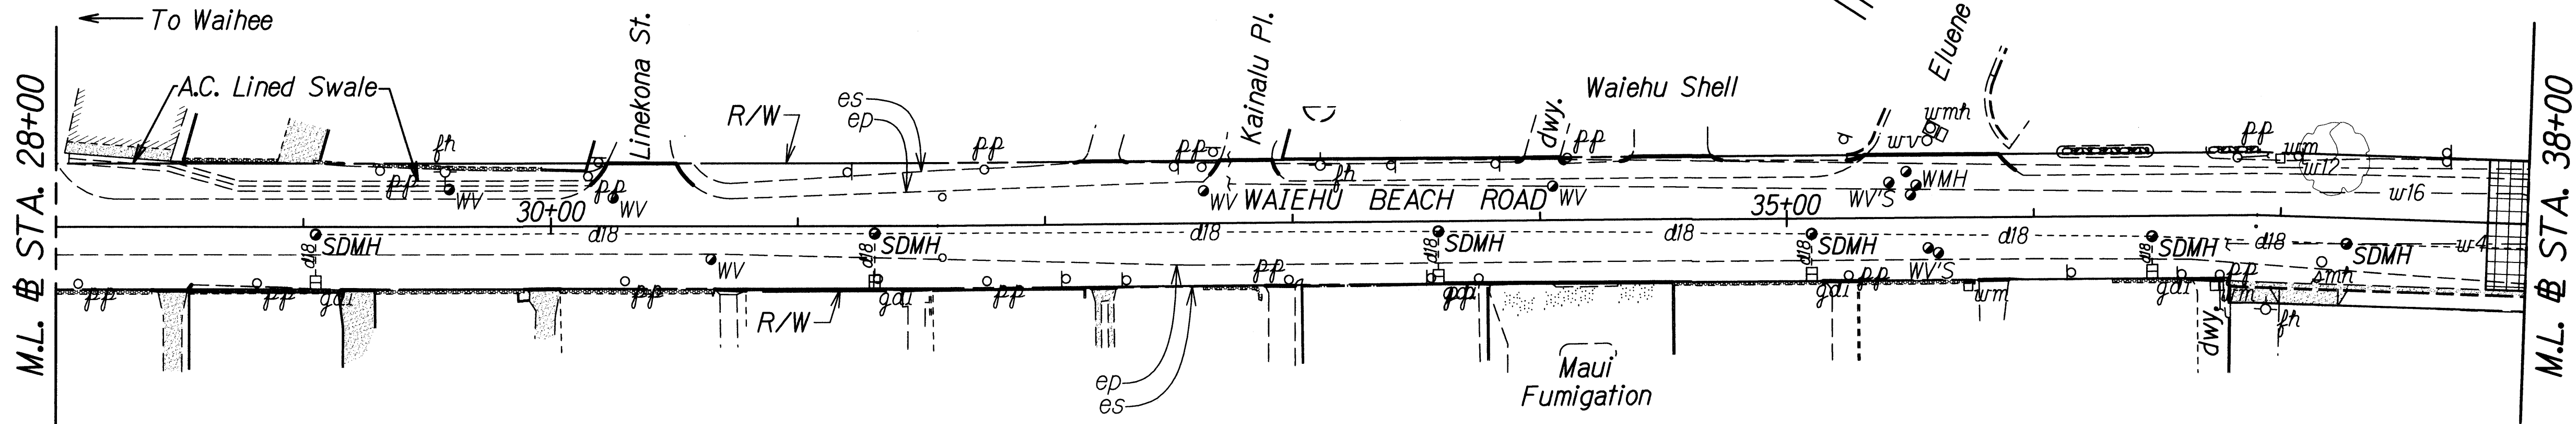

STA. 29+00± RT., STA. 31+30± RT. & STA. 33+60± RT. (GDI'S)
Prior to resurfacing cold plane around concrete apron. (See Sht. No. 7)

STA. 35+10± RT. & STA. 36+50± RT. (GDI'S)
Prior to resurfacing cold plane around concrete apron. (See Sht. No. 7)

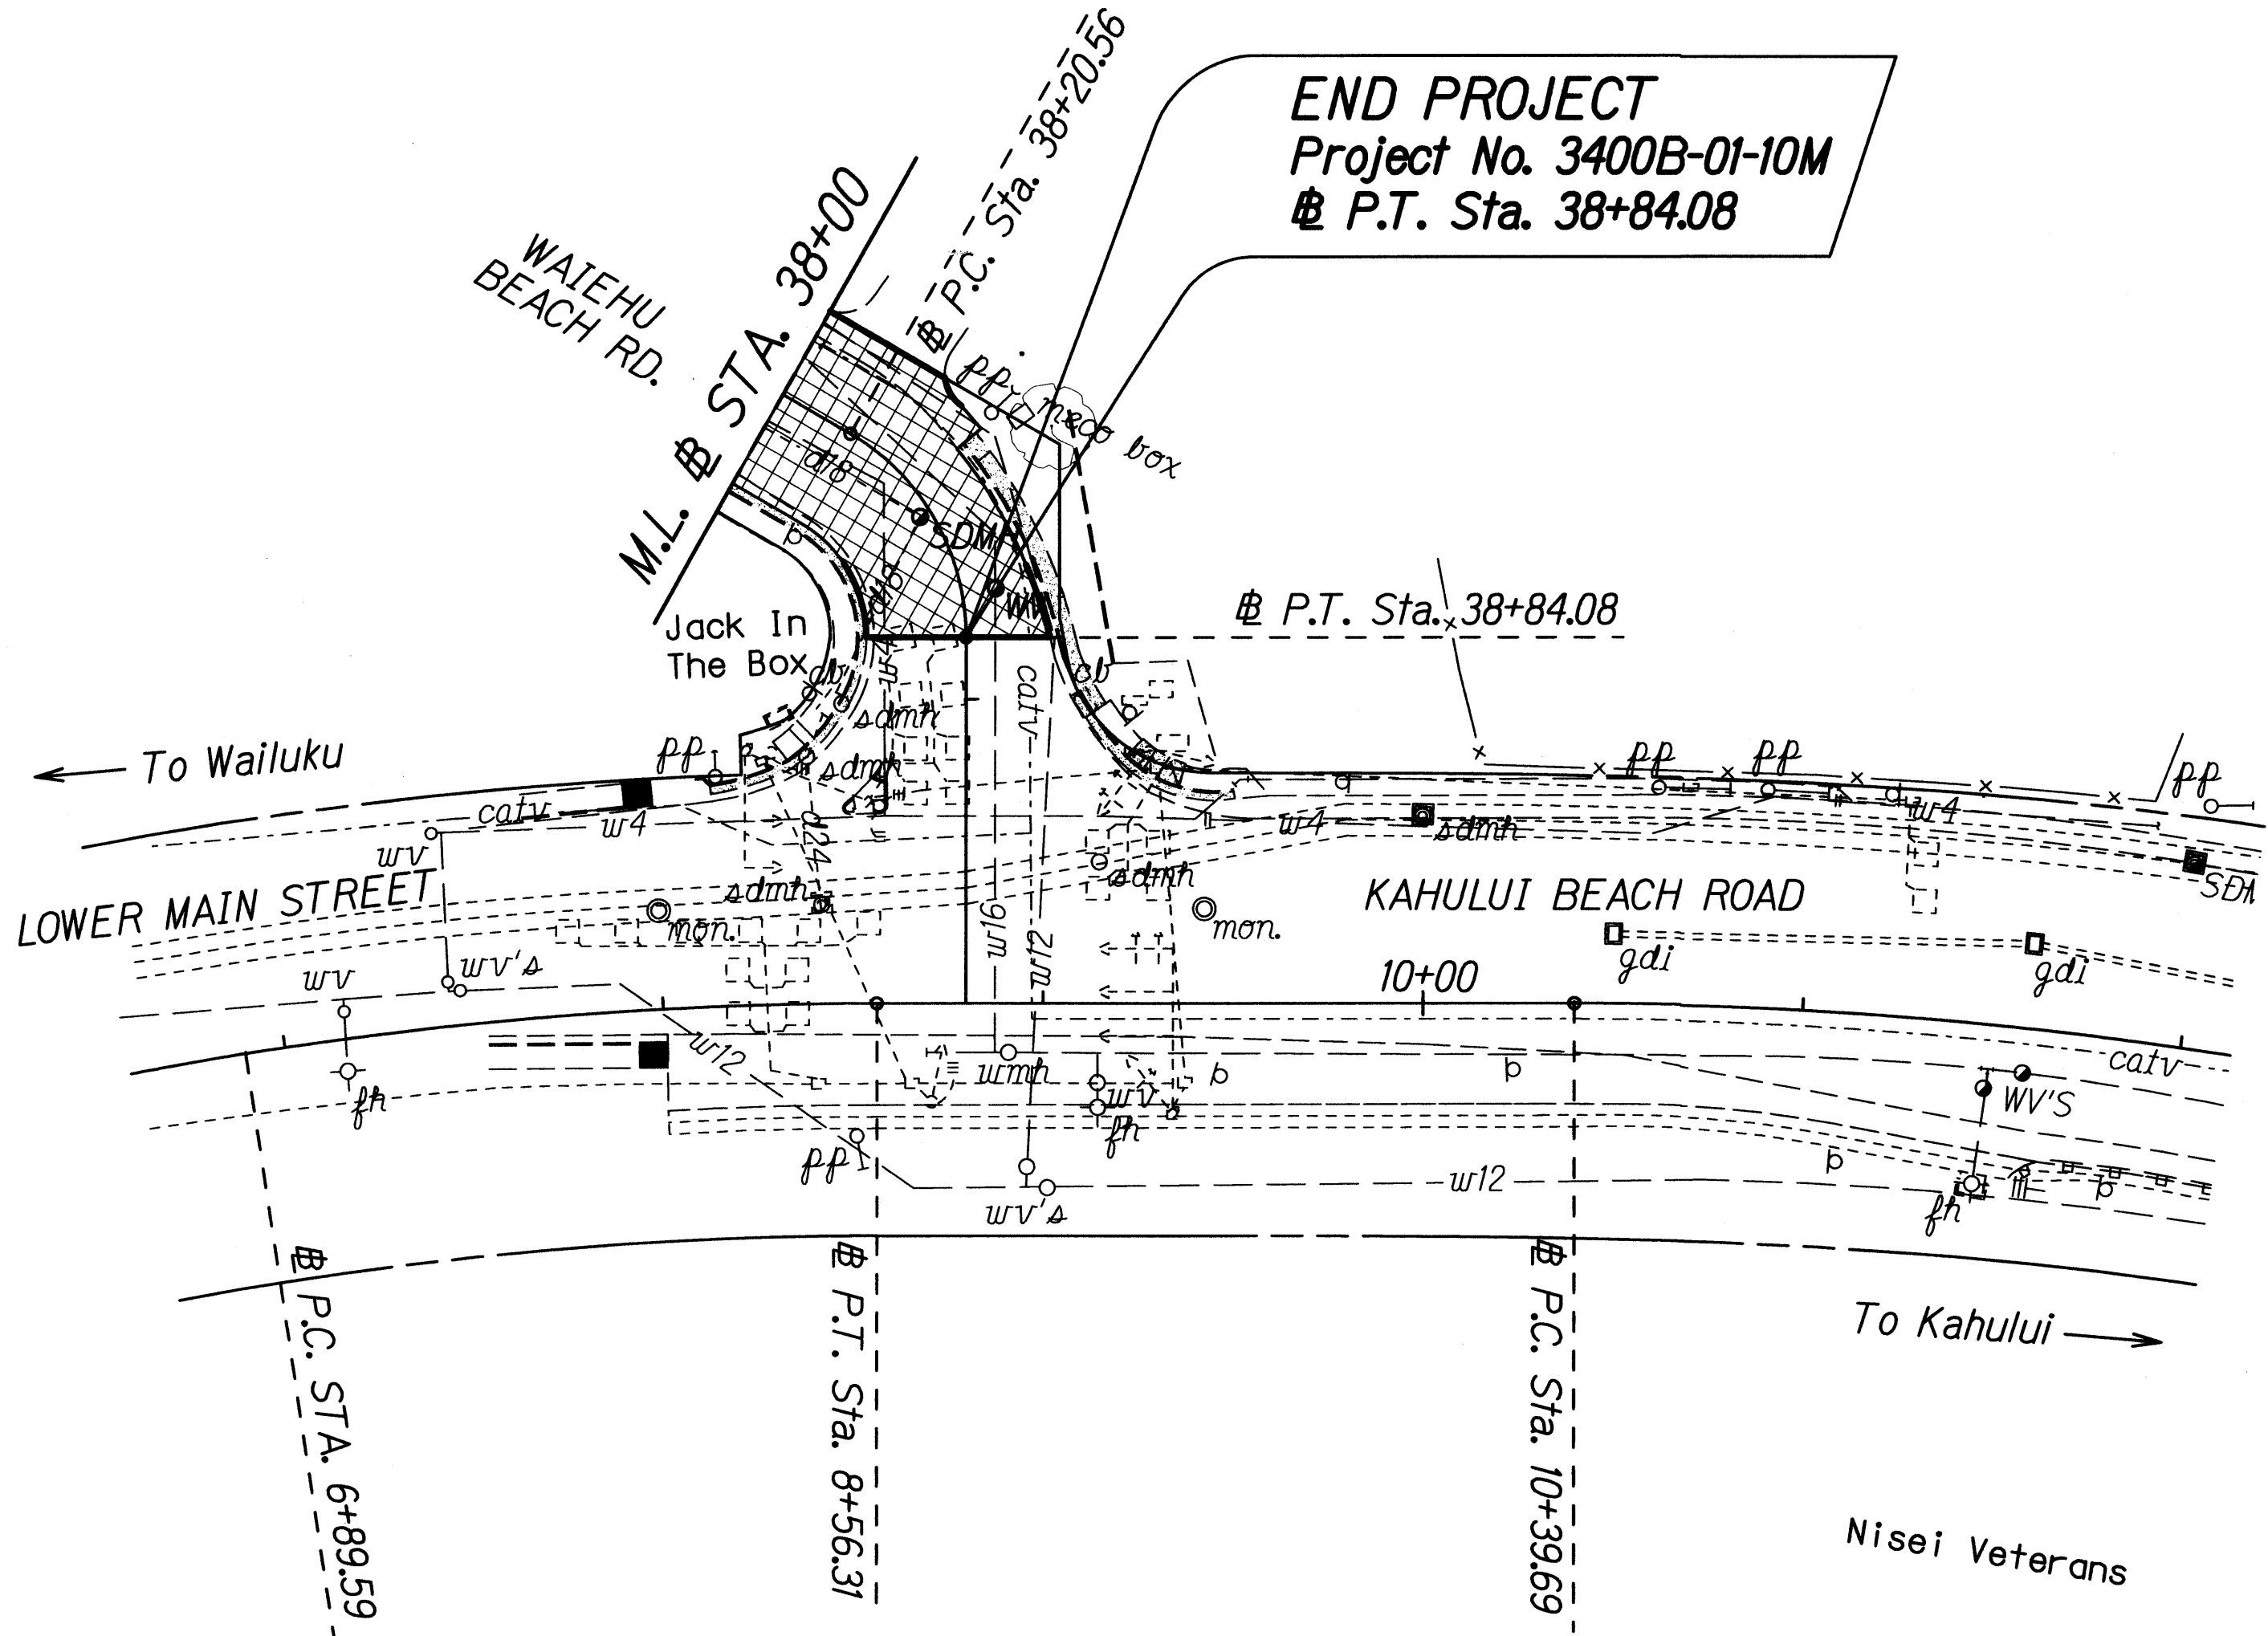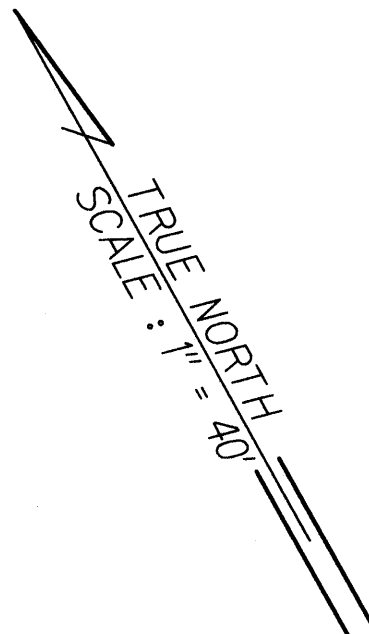

ORIGINAL PLAN	DATE
NOTE BOOK	DESIGNED BY
QUANTITIES BY	CHECKED BY
N. 10/10	

STATE OF HAWAII
DEPARTMENT OF TRANSPORTATION
HIGHWAYS DIVISION

ROADWAY PLAN

WAIEHU BEACH ROAD RESURFACING
Kahekili Highway to Kahului Beach Road
Project No. 3400B-01-10M

Scale: 1" = 40' Date: March, 2010

SHEET No. 5 OF 5 SHEETS