


DIST. NO.	STATE	PROJ. NO.	FISCAL YEAR	SHEET NO.	TOTAL SHEETS
MAUI	HAW.	3400A-01-20	2024	11	35

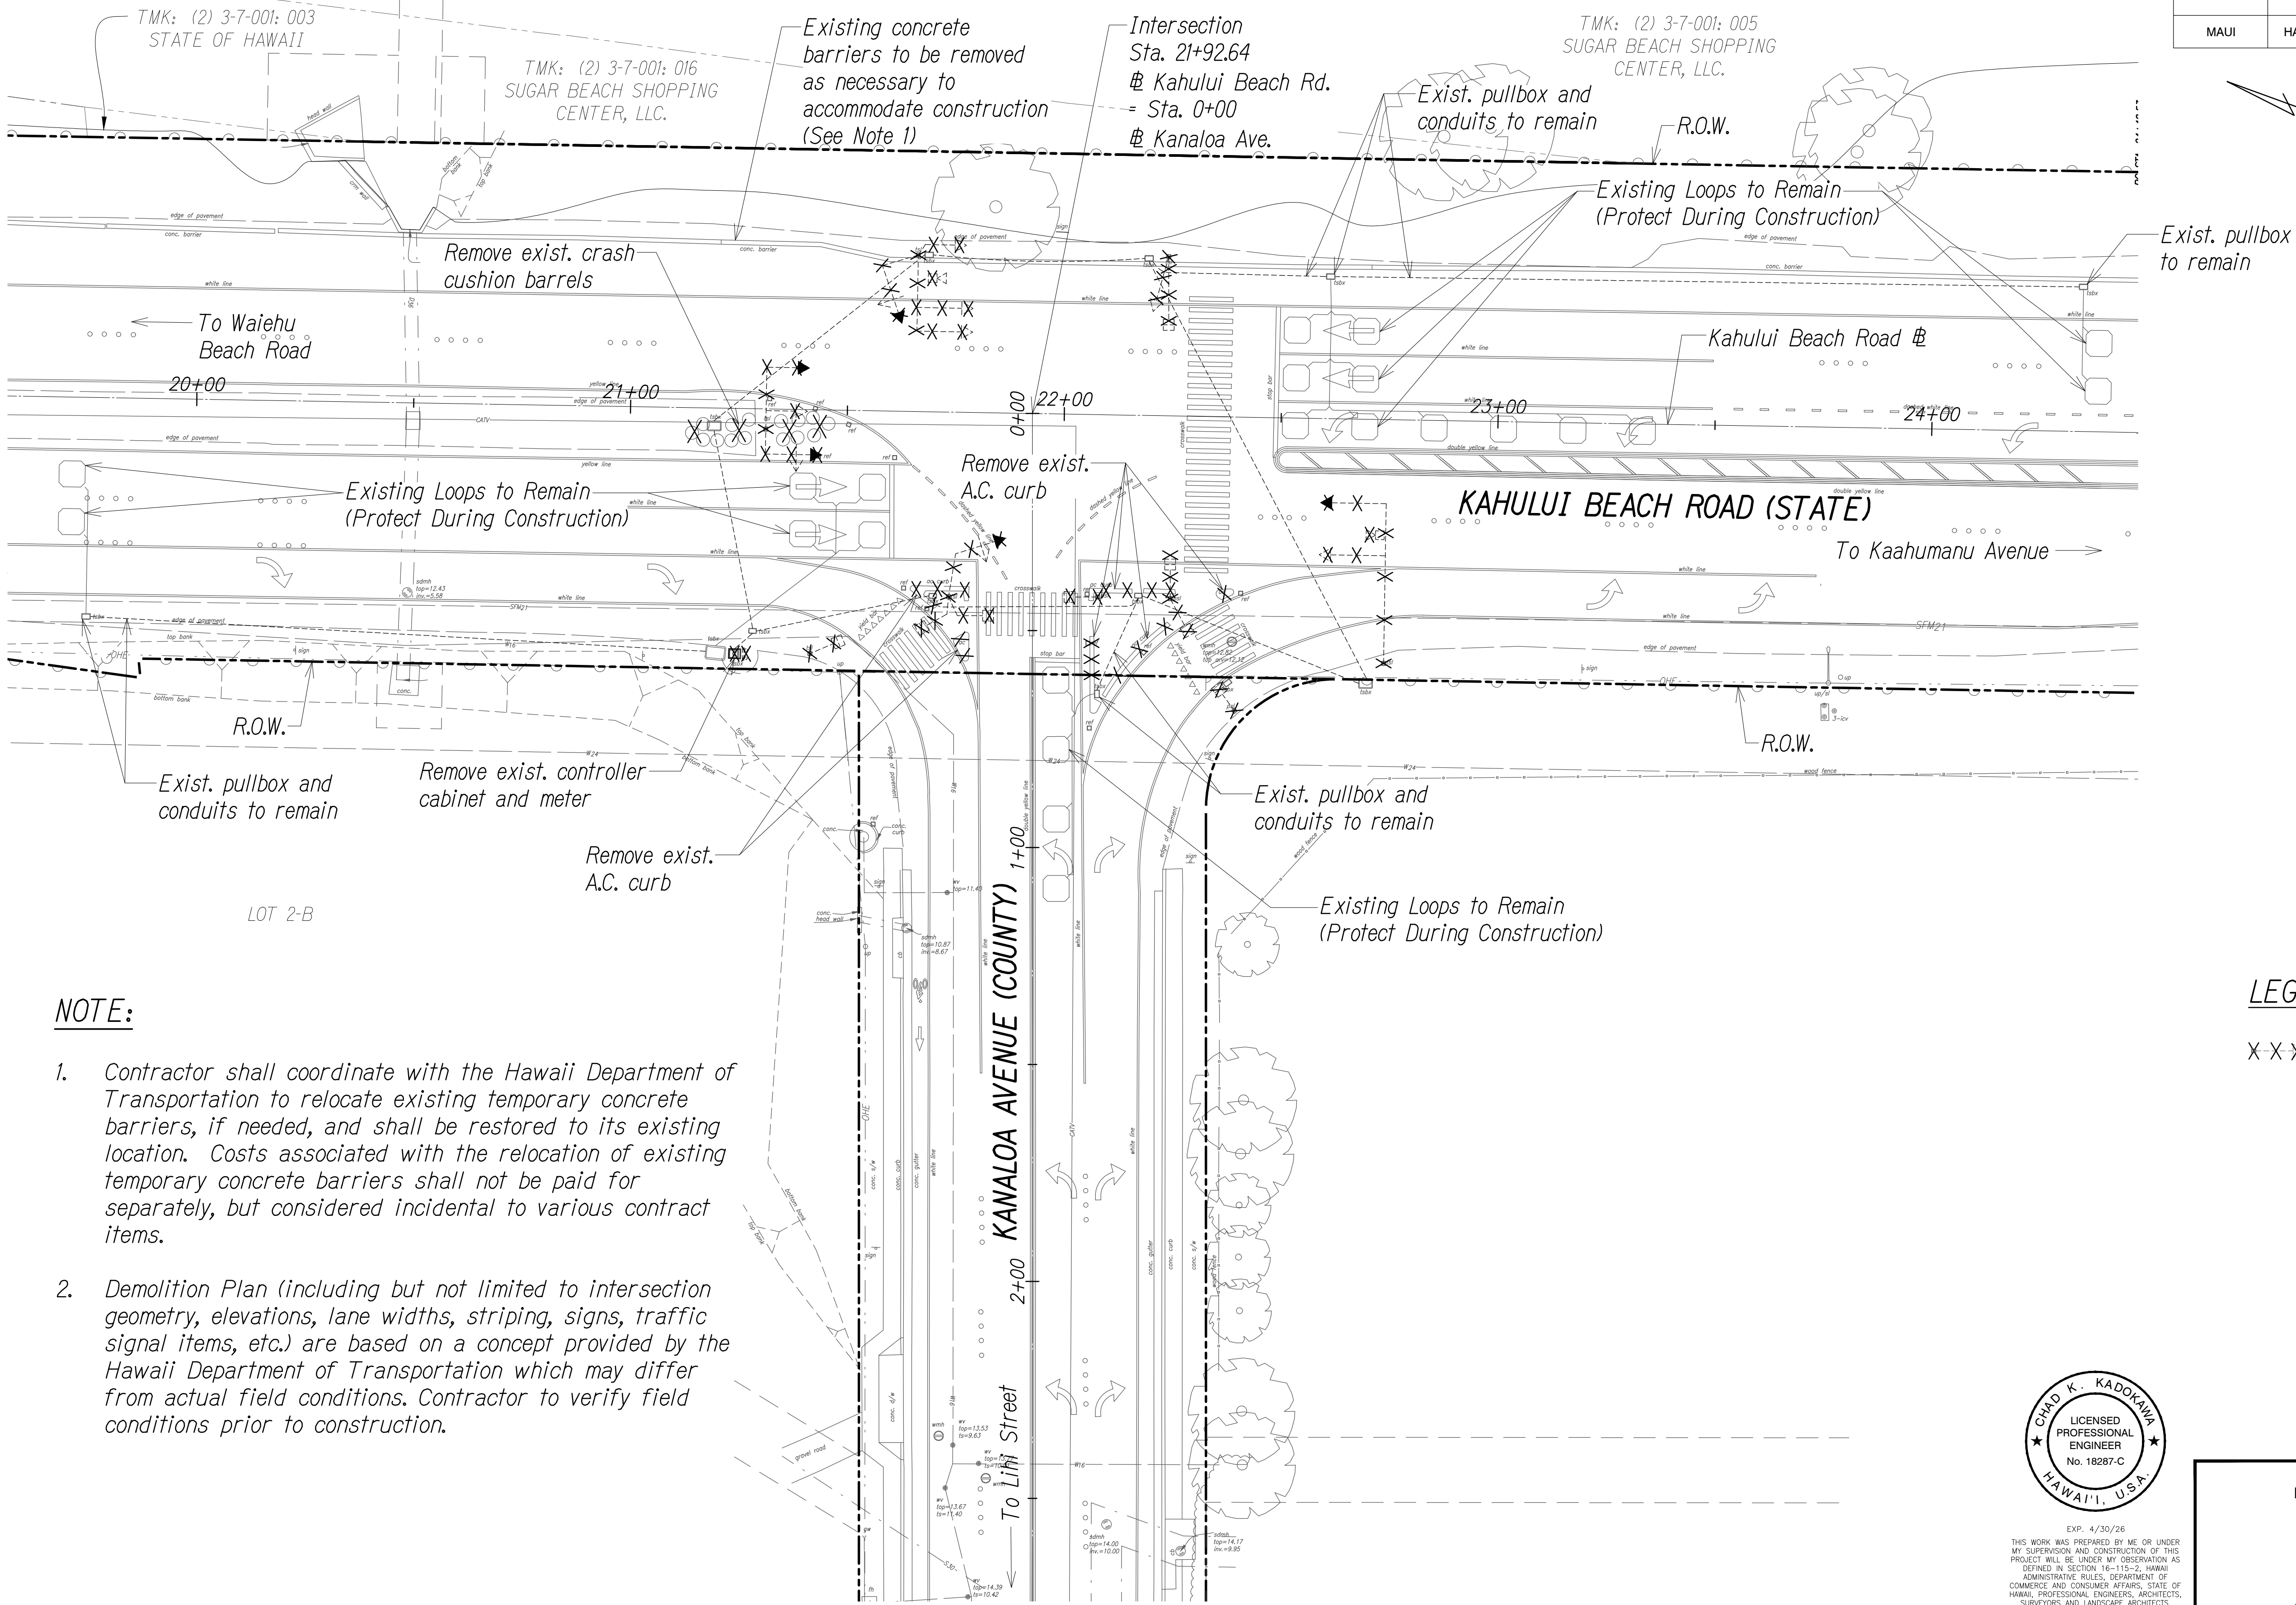

NOTE:

- Contractor shall coordinate with the Hawaii Department of Transportation to relocate existing temporary concrete barriers, if needed, and shall be restored to its existing location. Costs associated with the relocation of existing temporary concrete barriers shall not be paid for separately, but considered incidental to various contract items.
- Demolition Plan (including but not limited to intersection geometry, elevations, lane widths, striping, signs, traffic signal items, etc.) are based on a concept provided by the Hawaii Department of Transportation which may differ from actual field conditions. Contractor to verify field conditions prior to construction.

LEGEND:

X X X Existing traffic signal standards to be removed

ORIGINAL PLAN	SURVEY PLOTTED BY	DATE
NOTE BOOK	DRAWN BY	
No.	DESIGNED BY	
	QUANTITIES BY	
	CHECKED BY	

DEMOLITION PLAN
Scale: 1"=20'



EXP. 4/30/26
THIS WORK WAS PREPARED BY ME OR UNDER MY SUPERVISION AND CONSTRUCTION OF THIS PROJECT WILL BE UNDER MY OBSERVATION AS DEFINED IN SECTION 16-115-2, HAWAII ADMINISTRATIVE RULES, DEPARTMENT OF COMMERCE AND CONSUMER AFFAIRS, STATE OF HAWAII, PROFESSIONAL ENGINEERS, ARCHITECTS, SURVEYORS AND LANDSCAPE ARCHITECTS.
CHAD K. KADOKAWA
LICENSE EXPIRES: APRIL 30, 2026
ATA AUSTIN, TSUTSUMI & ASSOCIATES, INC.
1
LINE IS 2 INCHES AT FULL SIZE
(If NOT 2-inches : Scale Accordingly)

STATE OF HAWAII
DEPARTMENT OF TRANSPORTATION
HIGHWAYS DIVISION

DEMOLITION PLAN
*Kahului Beach Road Intersection
Improvements at Kanaloa Avenue
Project No. 3400A-01-20*

Scale: As Shown
Date: July 2024

SHEET No. C-2 OF 7 SHEETS