


FED. ROAD DIST. NO.	STATE	FED. AID PROJ. NO.	FISCAL YEAR	SHEET NO.	TOTAL SHEETS
HAWAII	HAW.	S-0380(7)	1975	2	7

NOTES

- At intersection, remove existing stop lines and "STOP" painted on pavement.
- At Kuihelani Hwy. Sta. 268+00R, remove sign W3-1 "STOP AHEAD" and post.
- At Kuihelani Hwy. Sta. 271+50R ± :
 - Remove "STOP AHEAD" painted on pavement.
 - Remove sign W3-1 "STOP AHEAD" (Post to remain).
 - Install sign W3-3 "SIGNAL AHEAD" on existing Post.
- At Kuihelani Hwy. Sta. 282+40L :
 - Remove "STOP AHEAD" painted on pavement.
 - Remove sign W3-1 "STOP AHEAD" (Post to remain).
 - Install sign W3-3 "SIGNAL AHEAD" on existing post.
- At Kuihelani Hwy. Sta. 288+75L ±, Remove sign W3-1 "STOP AHEAD" and post.
- At Puunene Ave. Sta. (-) 5+00R and at Sta. 6+00L :
 - Remove sign W2-1 "+" (post to remain)
 - Install sign W3-3 "Signal Ahead" on existing post.
- All costs for removal of existing regulatory and warning signs shall be incidental to the various contract items for section 621 - Destination, Directional, Regulatory and Warning signs.
- All costs for removal of existing flasher shall be incidental to the various contract items for section 623 - Traffic Signal System.

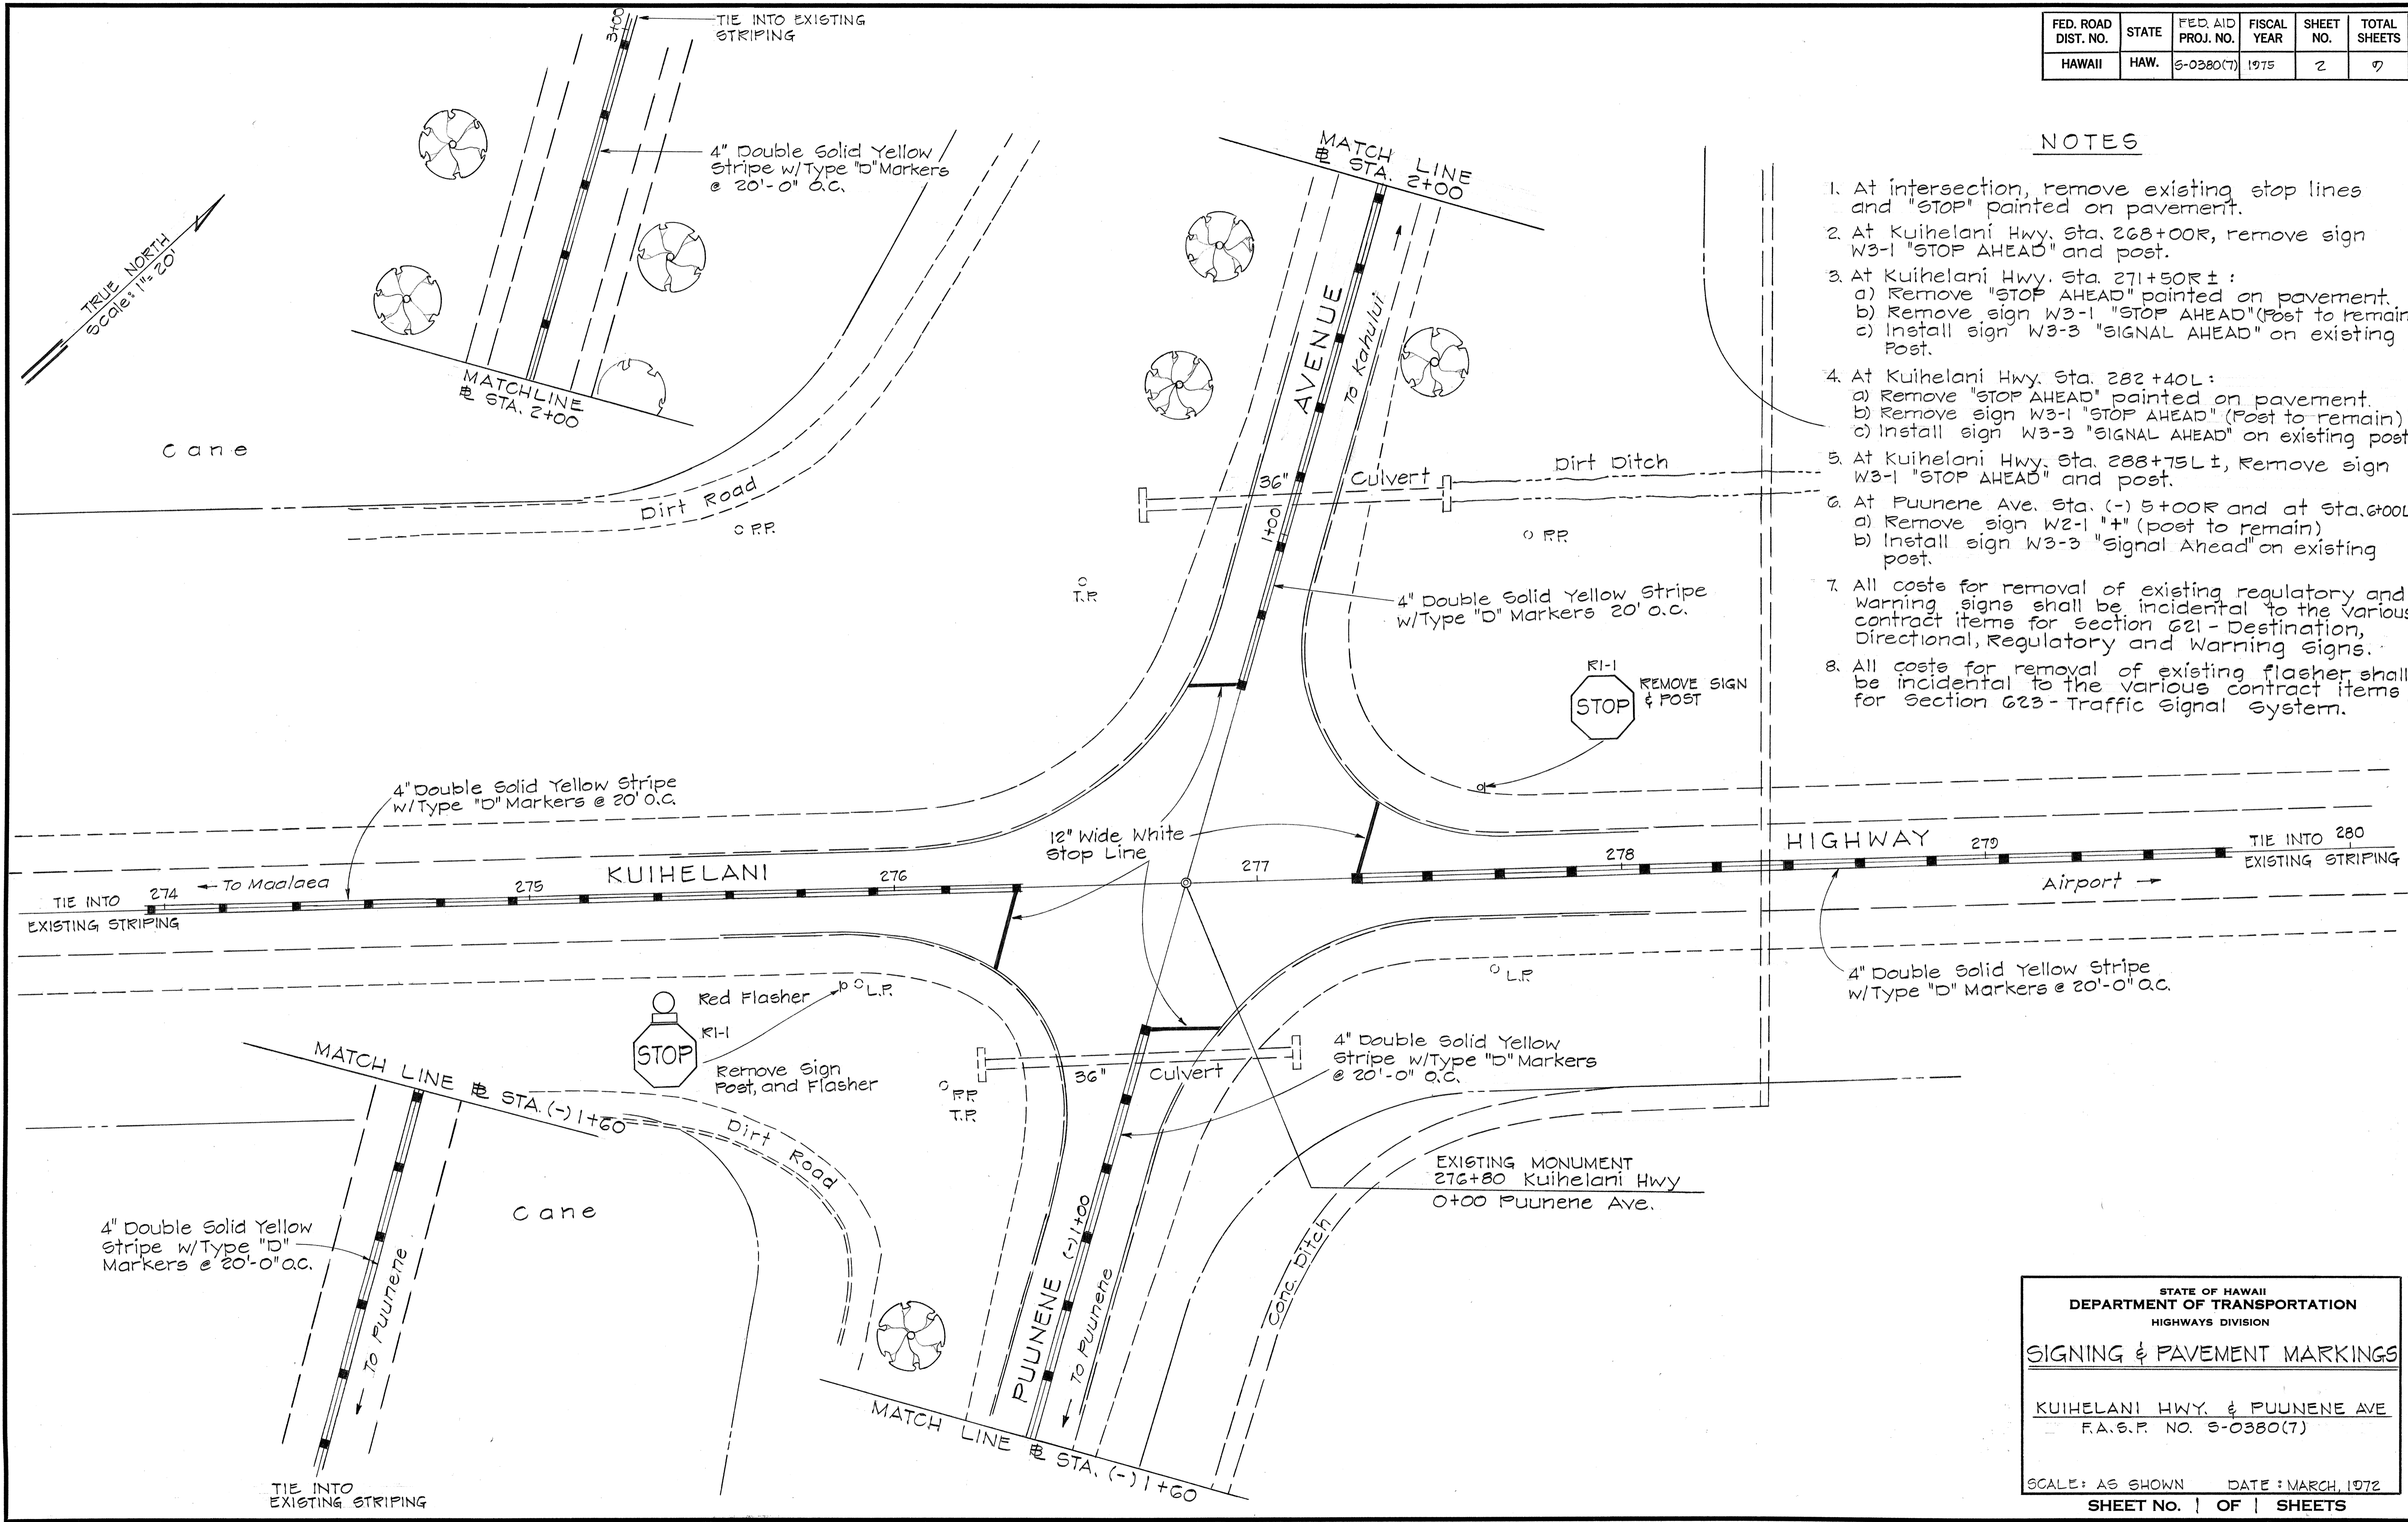

DATE: _____
 SURVEY PLOTTED BY: _____
 DRAWN BY: _____
 DESIGNED BY: _____
 CHECKED BY: _____
 ORIGINAL PLAN No. _____
 NOTE BOOK No. _____

STATE OF HAWAII
 DEPARTMENT OF TRANSPORTATION
 HIGHWAYS DIVISION

SIGNING & PAVEMENT MARKINGS

KUIHELANI HWY. & PUUNENE AVE.
 R.A.S.P. NO. S-0380(7)

SCALE: AS SHOWN DATE: MARCH, 1972
 SHEET NO. 1 OF 1 SHEETS