


LEGEND

- STANDARD TRAFFIC AND PEDESTRIAN SIGNAL HEADS, MOUNTED ON TYPE I SIGNAL STANDARD, HEIGHT = 10'
- 12" RYG STANDARD TRAFFIC SIGNAL HEAD
- TRAFFIC SIGNAL HEADS MOUNTED ON TYPE II SIGNAL STANDARD; ARM SPREAD SHOWN 20' AND DISTANCE BETWEEN SIGNAL HEADS SHOWN 12 FEET
- STANDARD TYPE "B" PULL BOX
- MODIFIED TYPE "B" PULL BOX
- STANDARD TYPE "A" PULL BOX
- EXISTING UTILITY LINES & SIZES AS INDICATED
W = WATER
S = SEWER
E = ELECTRIC
- STREET LIGHT STANDARD

FED. ROAD DIST. NO.	STATE	PROJ. NO.	FISCAL YEAR	SHEET NO.	TOTAL SHEETS
HAWAII	HAW.	350A-01-76	1977	2	11

NOTE:

- MAUI ELECTRIC SHALL FURNISH & INSTALL CABLE BETWEEN SECONDARY & METER SOCKET.
- CONTRACTOR SHALL MAKE ALL ELECTRICAL CONNECTIONS TO CONTROLLER, PROVIDE BREAKER & GROUND AND PAY FOR ALL SERVICE CHARGES.
- CONTRACTOR SHALL PROVIDE MAUI ELECTRIC CO. ONE WEEK ADVANCE NOTICE FOR ANY WORK BY MAUI ELECTRIC CO.

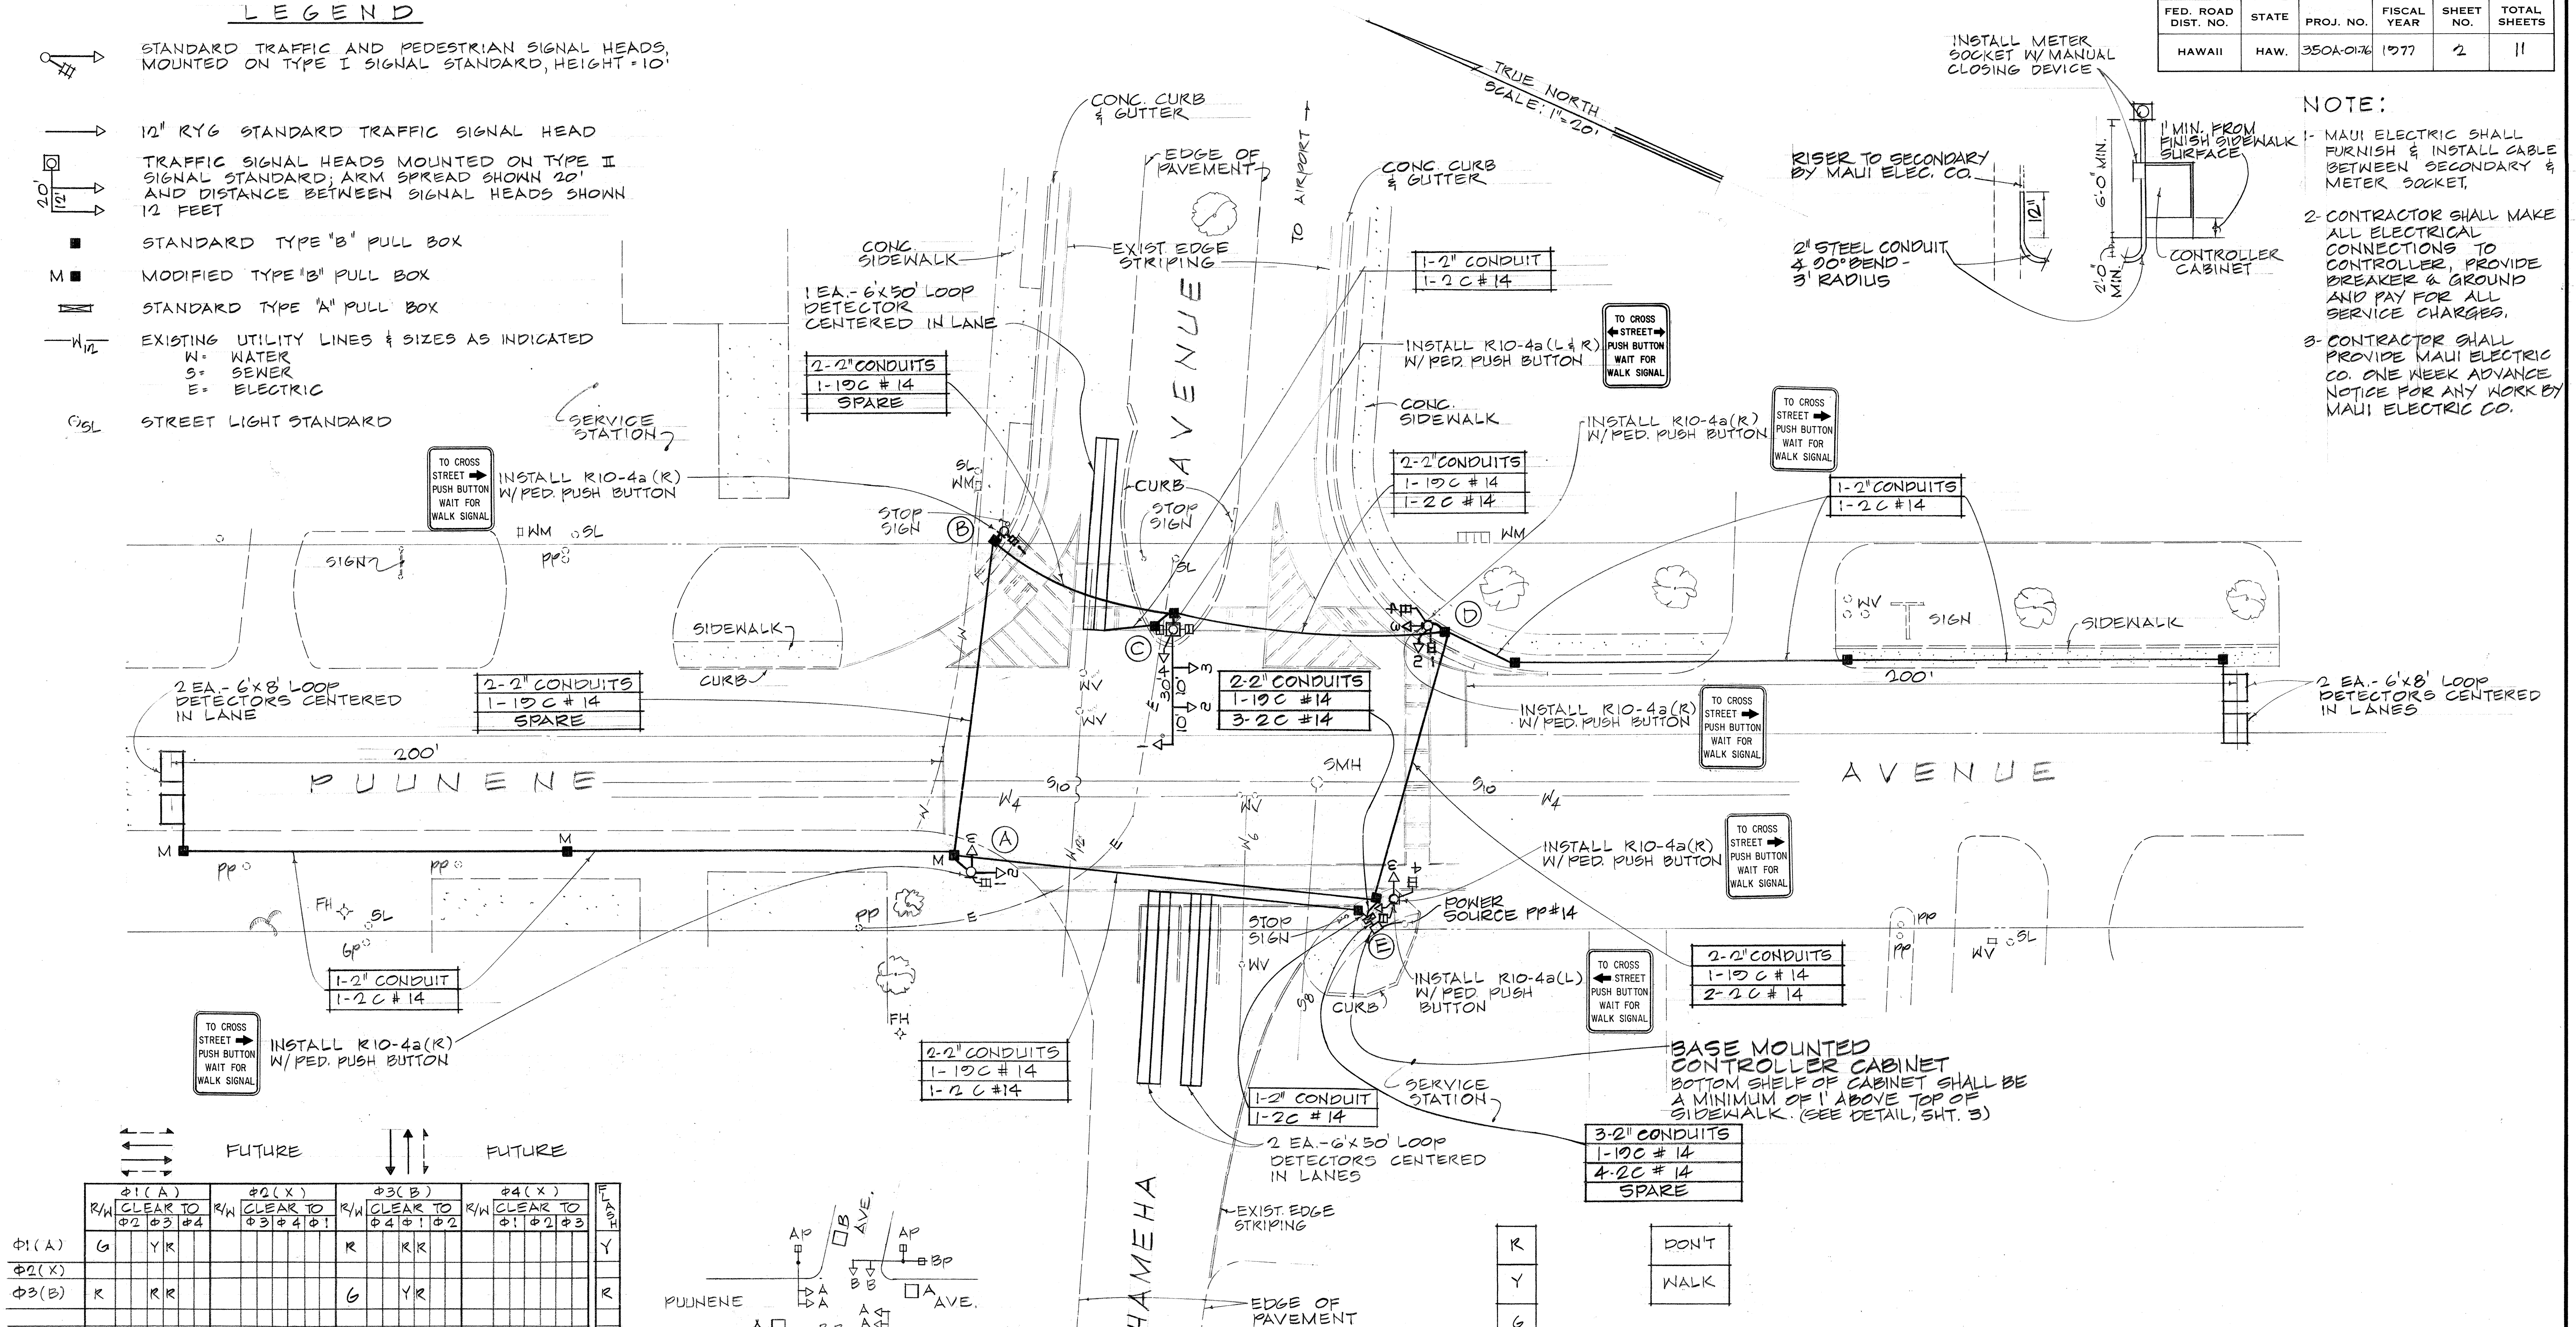

FUTURE		FUTURE	
PHASE	TIME	PHASE	TIME
PH1(A)	10	PH2(X)	10
PH3(B)	10	PH4(X)	10
PH1(AP)	10	PH2(BP)	10
PH3(BP)	10	PH4(AP)	10

* WHEN CALLED, TIMES STEADY WALK, THEN FLASHING DON'T WALK, THEN GOES STEADY DON'T WALK.

G GREEN BALL
Y YELLOW BALL
R RED BALL
D DON'T WALK
FD FLASHING DON'T WALK

NOTE: ANY ACTUATED PHASE FOR WHICH THERE IS NO CALL SHALL BE SKIPPED

CONTROLLER SEQUENCE DIAGRAM

PHASE	TIME
A-2	10
A-3	10
C-1	10
C-2	10
C-3	10
C-4	10
D-2	10
D-3	10
E-2	10
E-3	10

STATE OF HAWAII
DEPARTMENT OF TRANSPORTATION
HIGHWAYS DIVISION
PUNENE AVENUE
TRAFFIC SIGNALS AT
KAMEHAMEHA AVENUE
PROJ. NO. 350A-01-76
PLAN

SCALE: AS NOTED DATE: JAN 31, 1977
SHEET NO. 1 OF 1 SHEETS