

BEGIN PROJECT
Project No. 3500A-01-08M
@ Sta. 37+30±

TRUE NORTH
SCALE: 1" = 40'

To Hana
Avenue
Kaahumanu
To Wailuku

Bank Of Hawaii
Maui Clinic
American Savings Bank
Burger King
sidewalk
Third Street
Fourth Street
Hawaii National Bank
Title Guaranty
Kamehameha Ave
R/W

40+00
45+00
48+00

PUUNENE AVENUE


WV'S
SMH
WMH
WV'S
SMH
WMH

W-4"
W-12"
W-18"
W-24"
W-36"

FED. ROAD DIST. NO.	STATE	PROJ. NO.	FISCAL YEAR	SHEET NO.	TOTAL SHEETS
HAWAII	HAW.	3500A-01-08M	2008	8	13

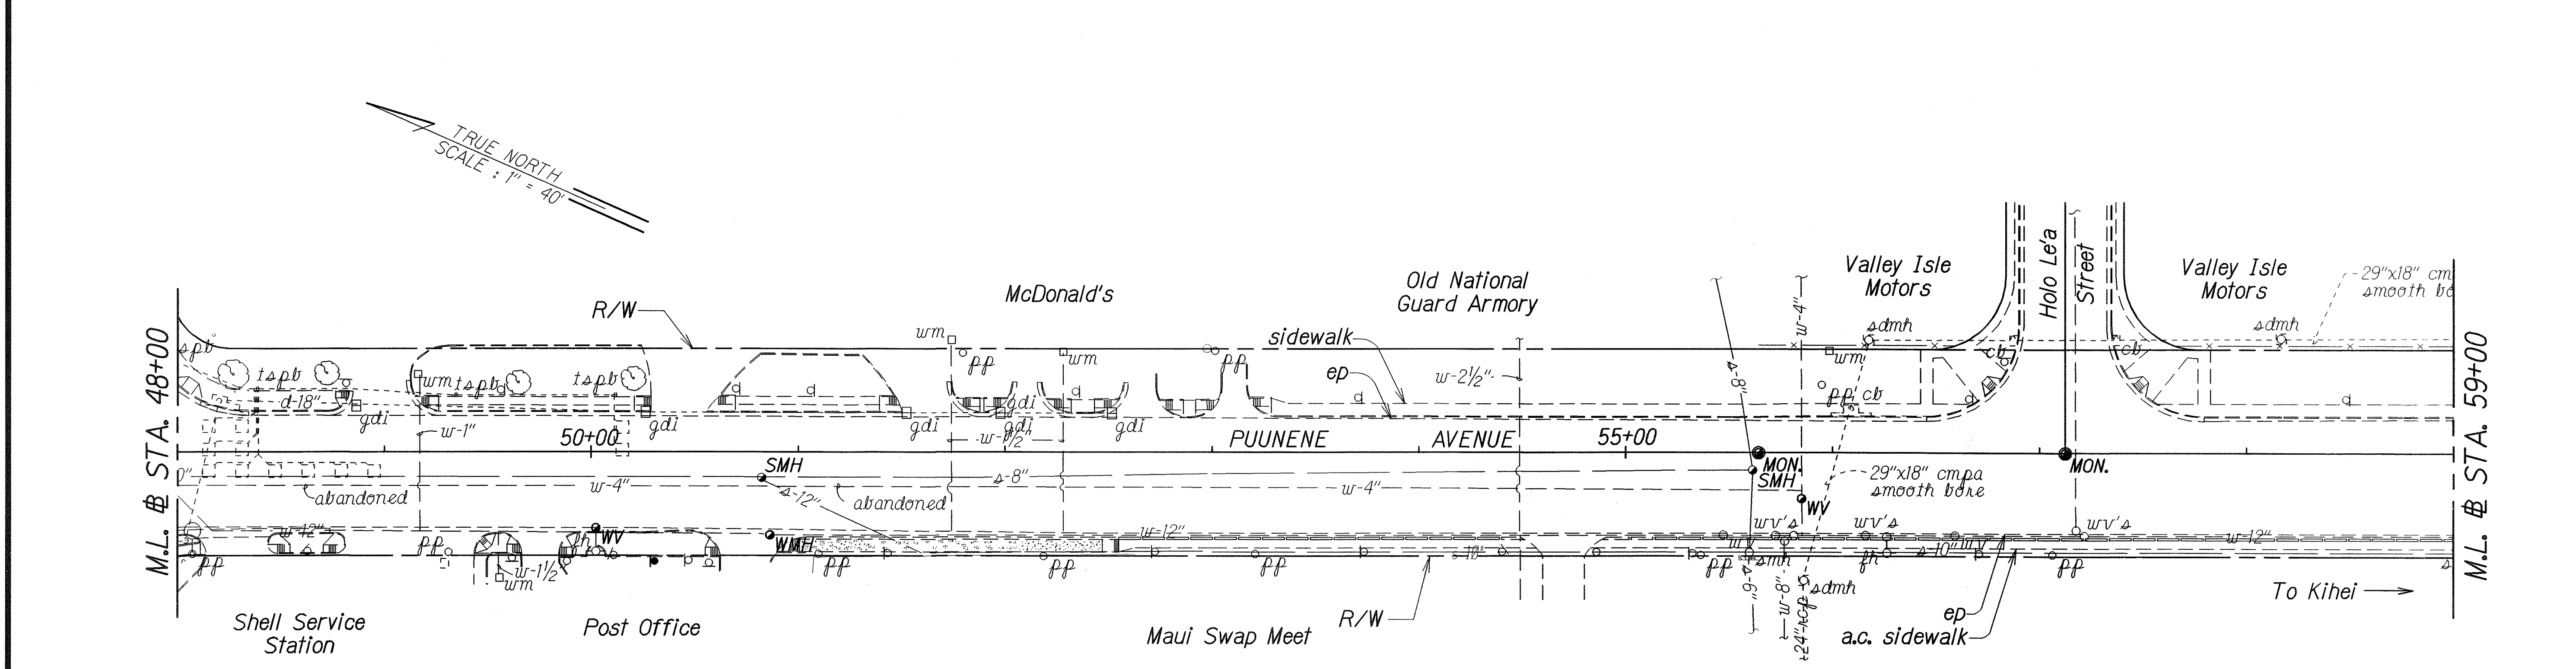

ORIGINAL PLAN	SURVEY PLOTTED BY	DATE
	DRAWN BY <i>ag</i>	<i>11/07</i>
	TRACED BY	
N ^o		

STATE OF HAWAII
DEPARTMENT OF TRANSPORTATION
HIGHWAYS DIVISION

ROADWAY PLAN

PUNENE AVENUE RESURFACING
Kaahumanu Avenue to Kuihelani Highway
Project No. 3500A-01-08M

Scale: 1" = 40' Date: November, 2007

← To Kaahumanu Ave.

Tesoro Service Station

Avenue

Seventh Day Adventist Church

Kahului Hongwanji Church

Kahului Baptist Church

R/W

60+00

65+00

PUUNENE AVENUE

SMH

side walk


sewer cleanout

M.L. STA. 59+00

M.L. STA. 70+00



SCALE: 1" = 40'

NORTH

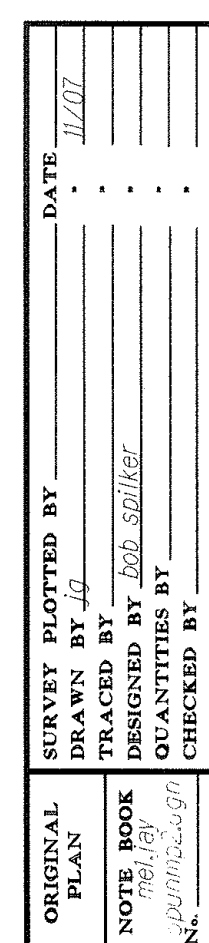

9

FED. ROAD DIST. NO.	STATE	PROJ. NO.	FISCAL YEAR	SHEET NO.	TOTAL SHEETS
HAWAII	HAW.	3500A-01-08M	2008	10	13

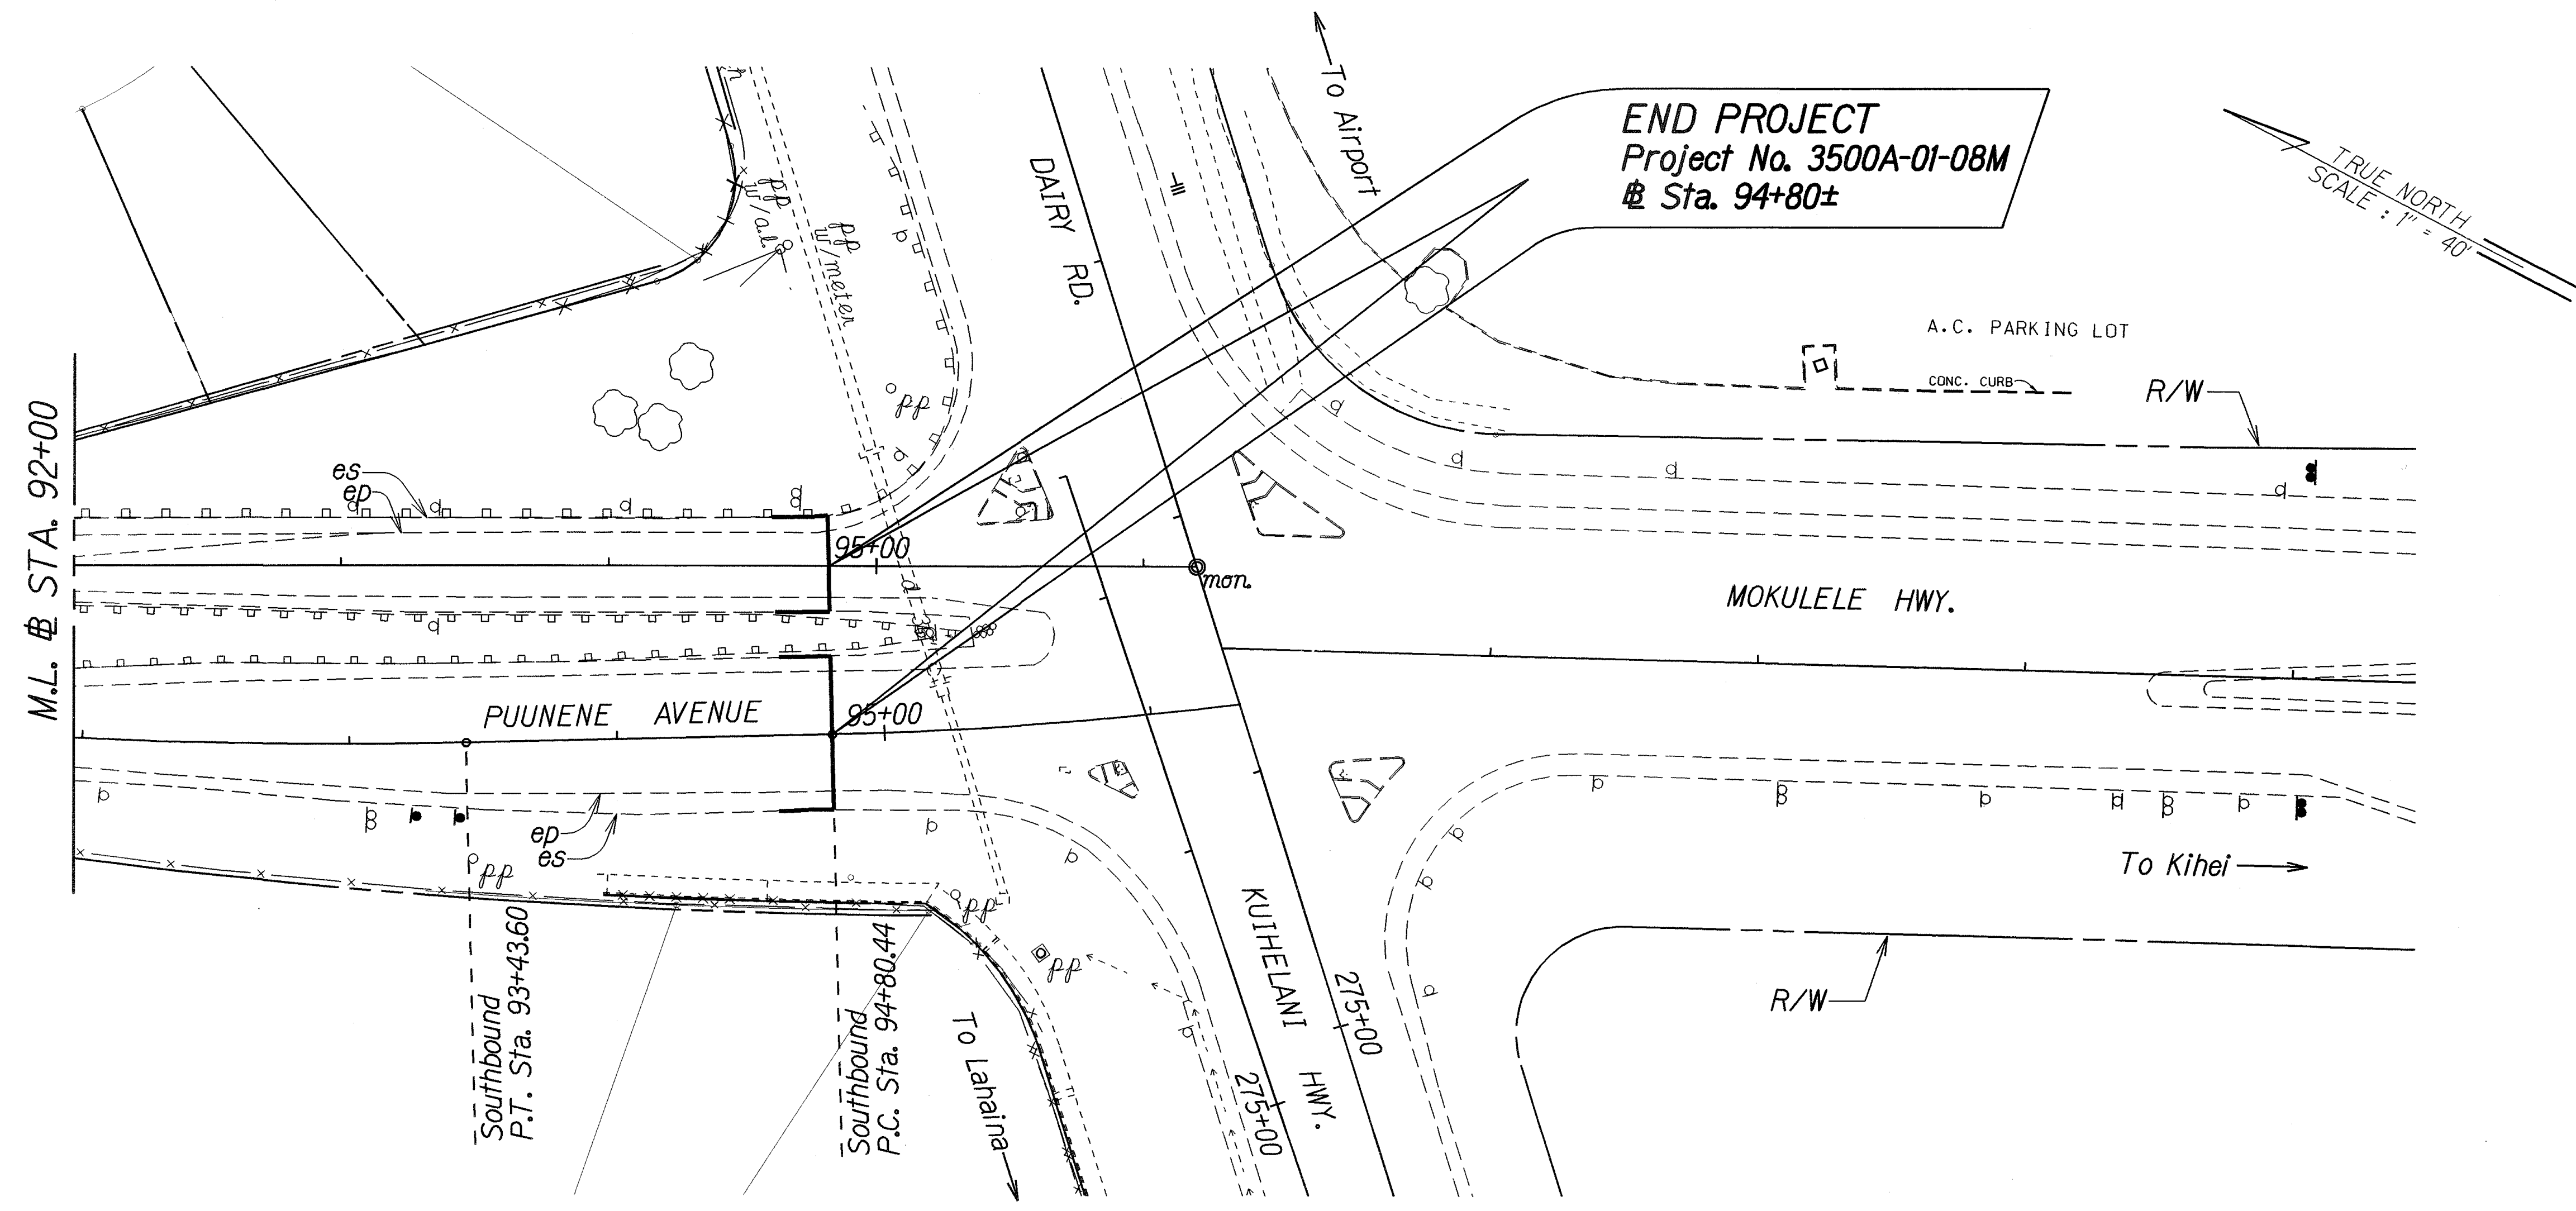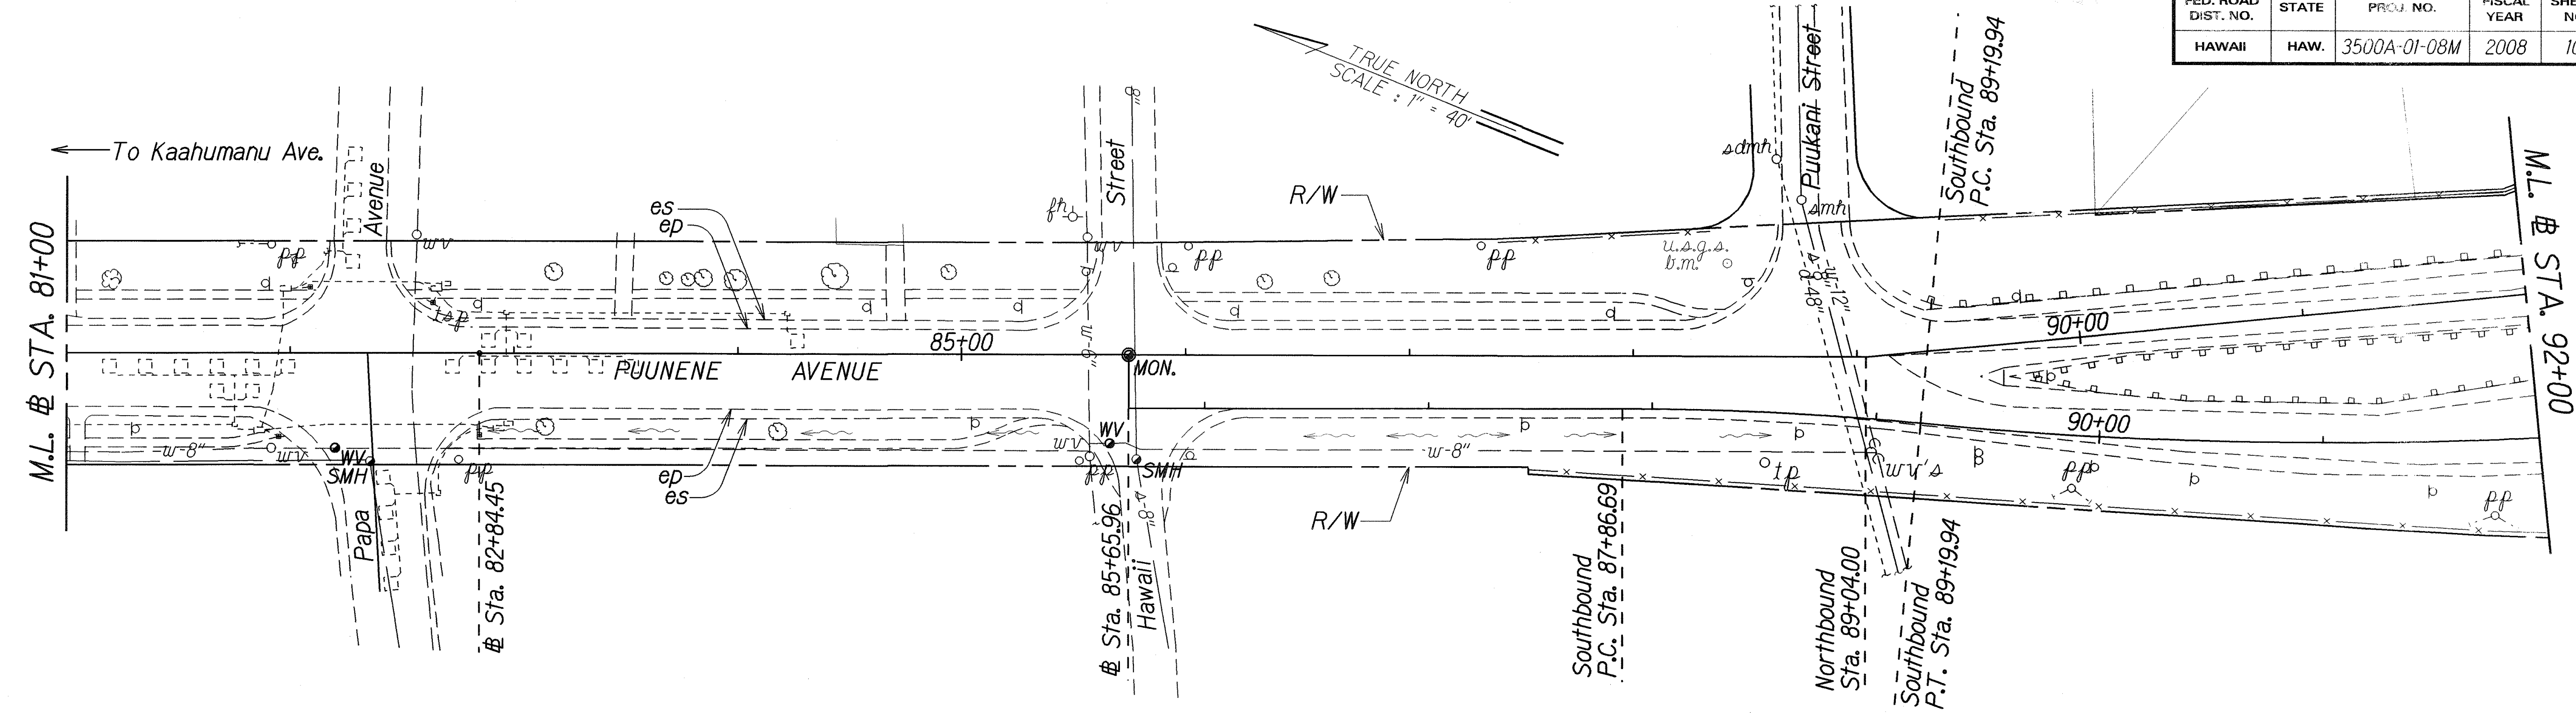

ORIGINAL PLAN	SURVEY PLOTTED BY	DATE
NOTE BOOK	DRAWN BY	11/07
DESIGNED BY	DESIGNED BY	
CHECKED BY	CHECKED BY	

STATE OF HAWAII
DEPARTMENT OF TRANSPORTATION
HIGHWAYS DIVISION

ROADWAY PLAN

PUUNENE AVENUE RESURFACING
Kaahumanu Avenue to Kuihelani Highway
Project No. 3500A-01-08M

Scale: 1" = 40' Date: November, 2007