



FED. ROAD DIST. NO.	STATE	FED. AID PROJ. NO.	FISCAL YEAR	SHEET NO.	TOTAL SHEETS
HAWAII	HAW.	NH-0380(10)	2013	ADD. 16	166

TRUE NORTH
SCALE: 1" = 200 Ft.

- LEGEND**
- A.C. Pavement (Type "A" Pavement) See Sheet C-2
 - Concrete Pavement (Type "B" Pavement) See Sheet C-2
 - Boring Location
 - Boring Location

DRAWING NAME: C:\PROJECTS\KAHULUI-2011\PLANS\4-PAVEMENT GENERAL PLAN\C-3.DWG PLOT TIME: 04-08-13, 11:48 AM

GENERAL PLAN	DATE
DESIGNED BY	DATE
TRACED BY	DATE
NOTED BY	DATE
CHECKED BY	DATE
NO.	

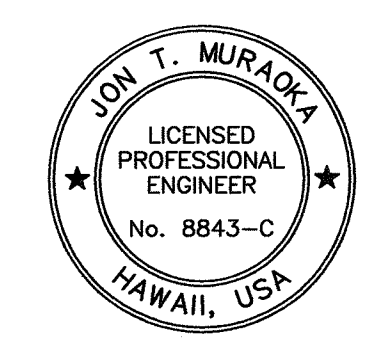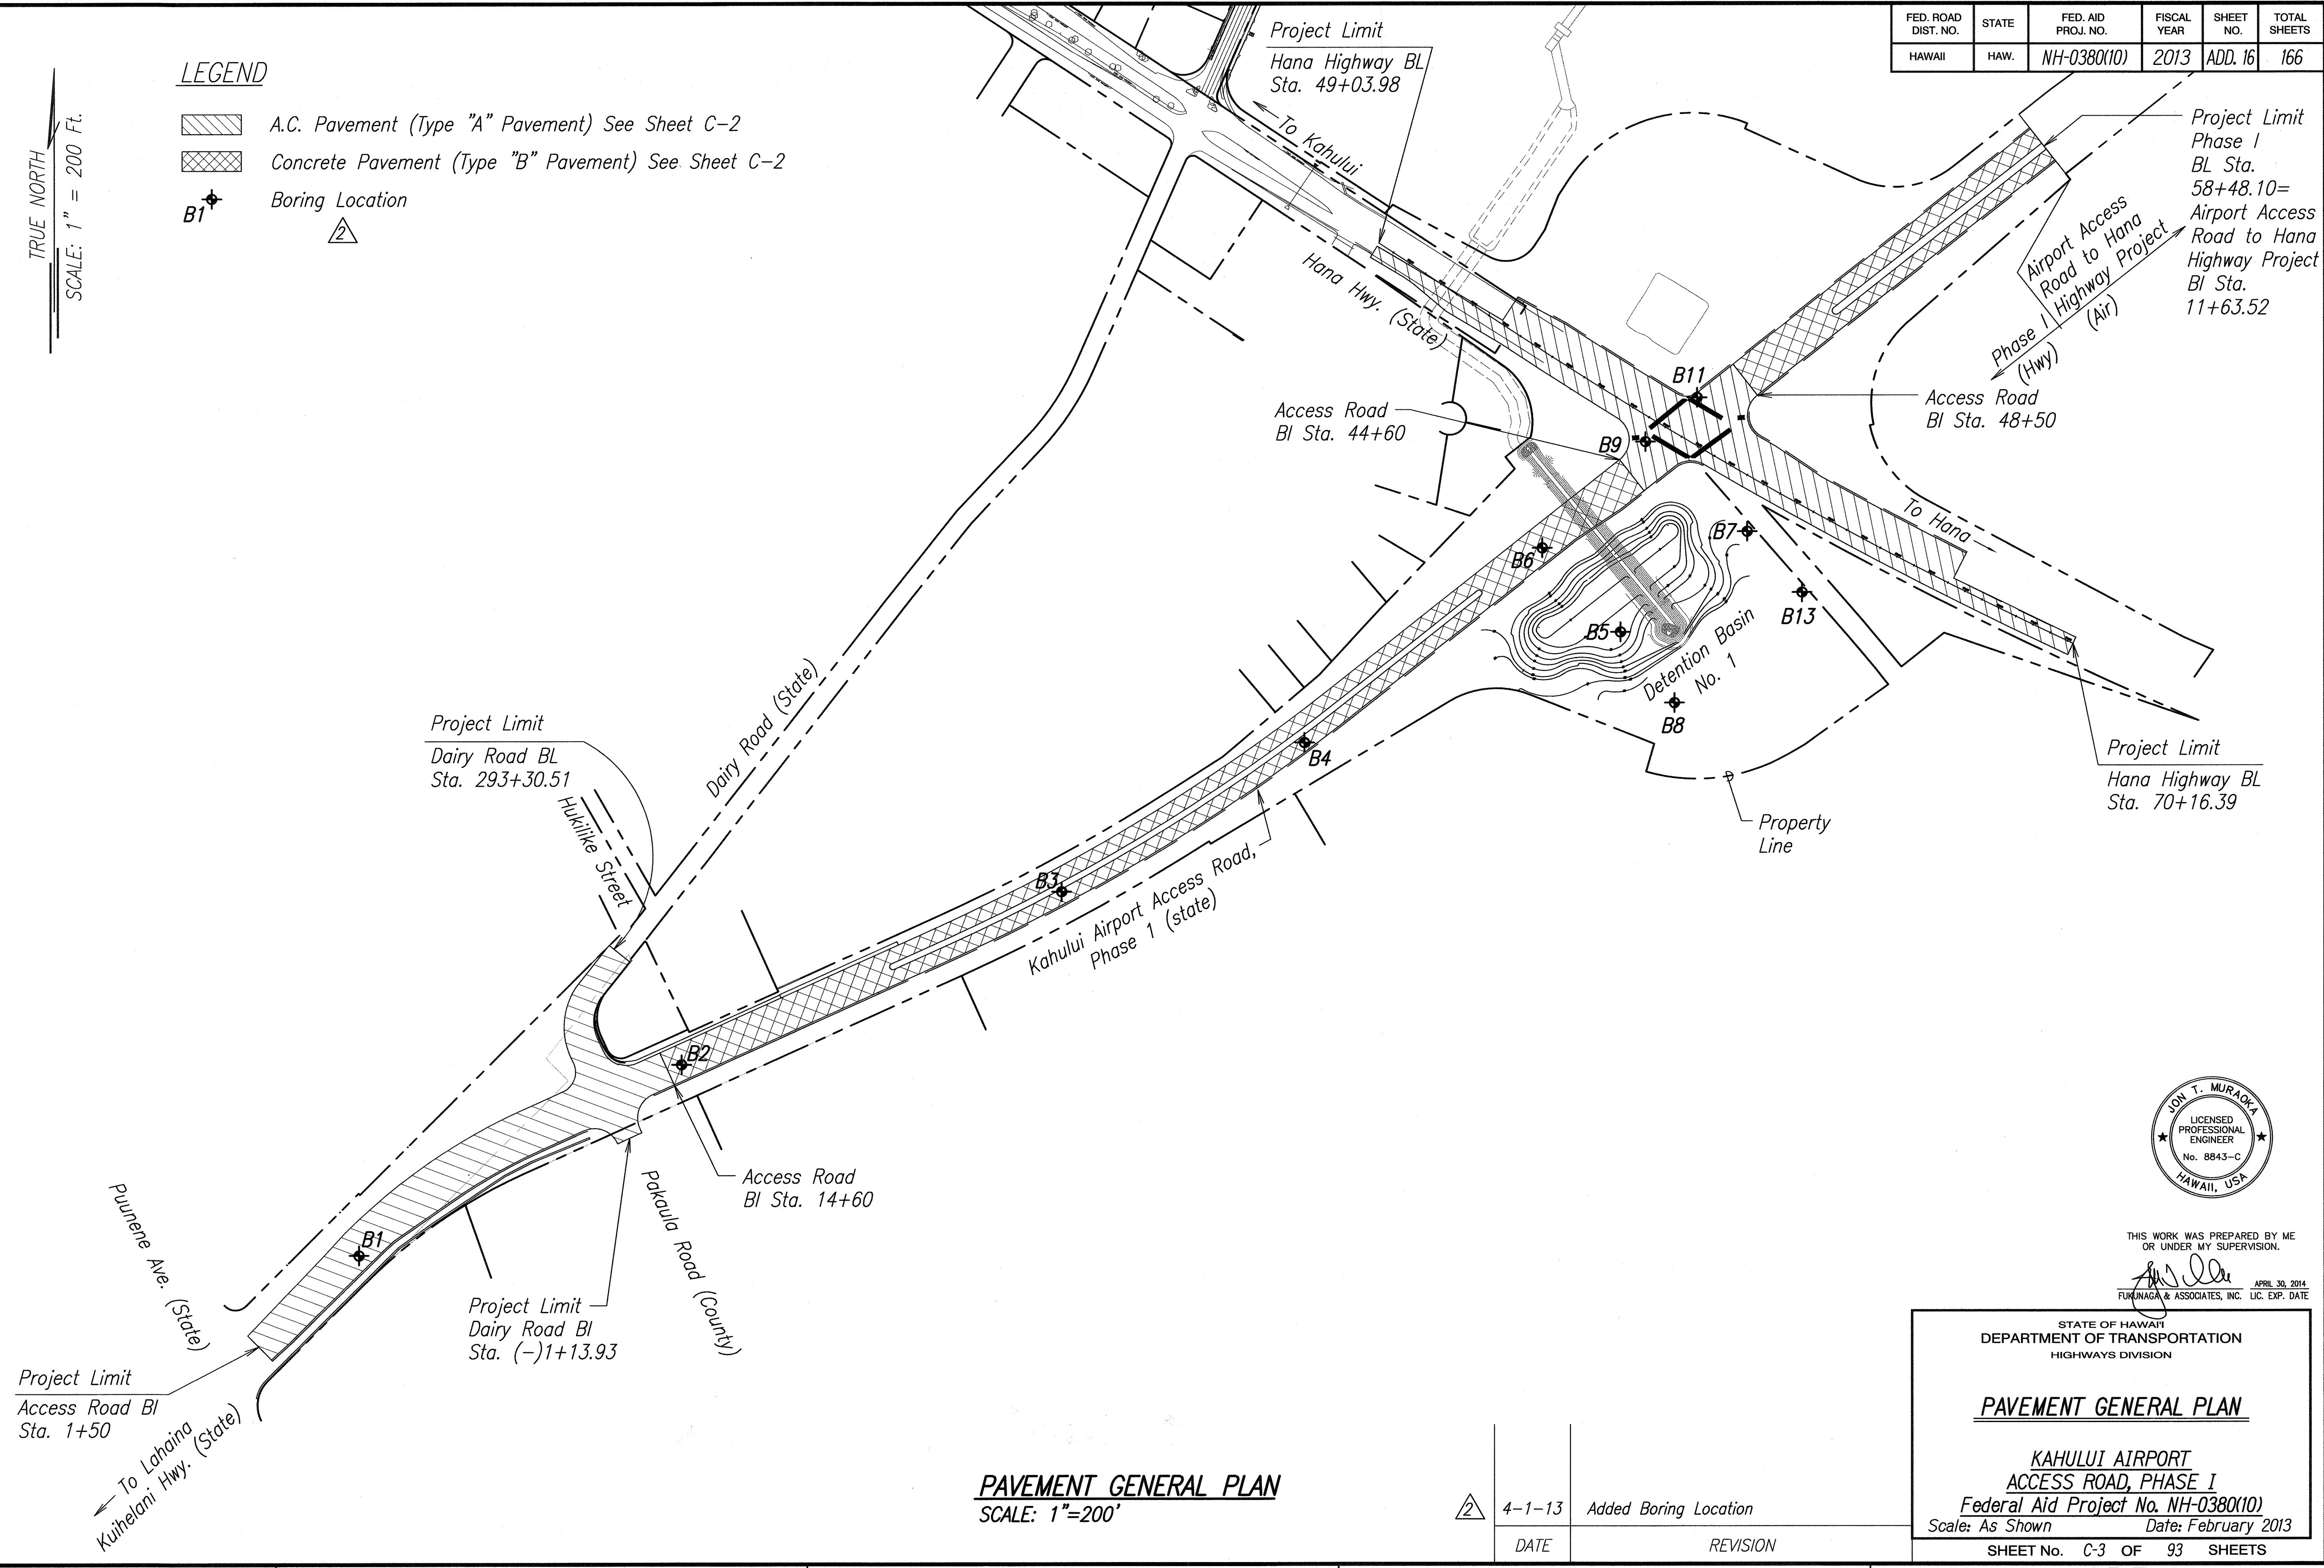

THIS WORK WAS PREPARED BY ME
OR UNDER MY SUPERVISION.
[Signature]
APRIL 30, 2014
FUKUNAGA & ASSOCIATES, INC. LIC. EXP. DATE

STATE OF HAWAII
DEPARTMENT OF TRANSPORTATION
HIGHWAYS DIVISION

PAVEMENT GENERAL PLAN

**KAHULUI AIRPORT
ACCESS ROAD, PHASE I**
Federal Aid Project No. NH-0380(10)
Scale: As Shown Date: February 2013

SHEET No. C-3 OF 93 SHEETS

4-1-13	Added Boring Location
DATE	REVISION