


FED. ROAD DIST. NO.	STATE	PROJ. NO.	FISCAL YEAR	SHEET NO.	TOTAL SHEETS
HAWAII	HAW.	HWY-0-12-98	2000	6	6

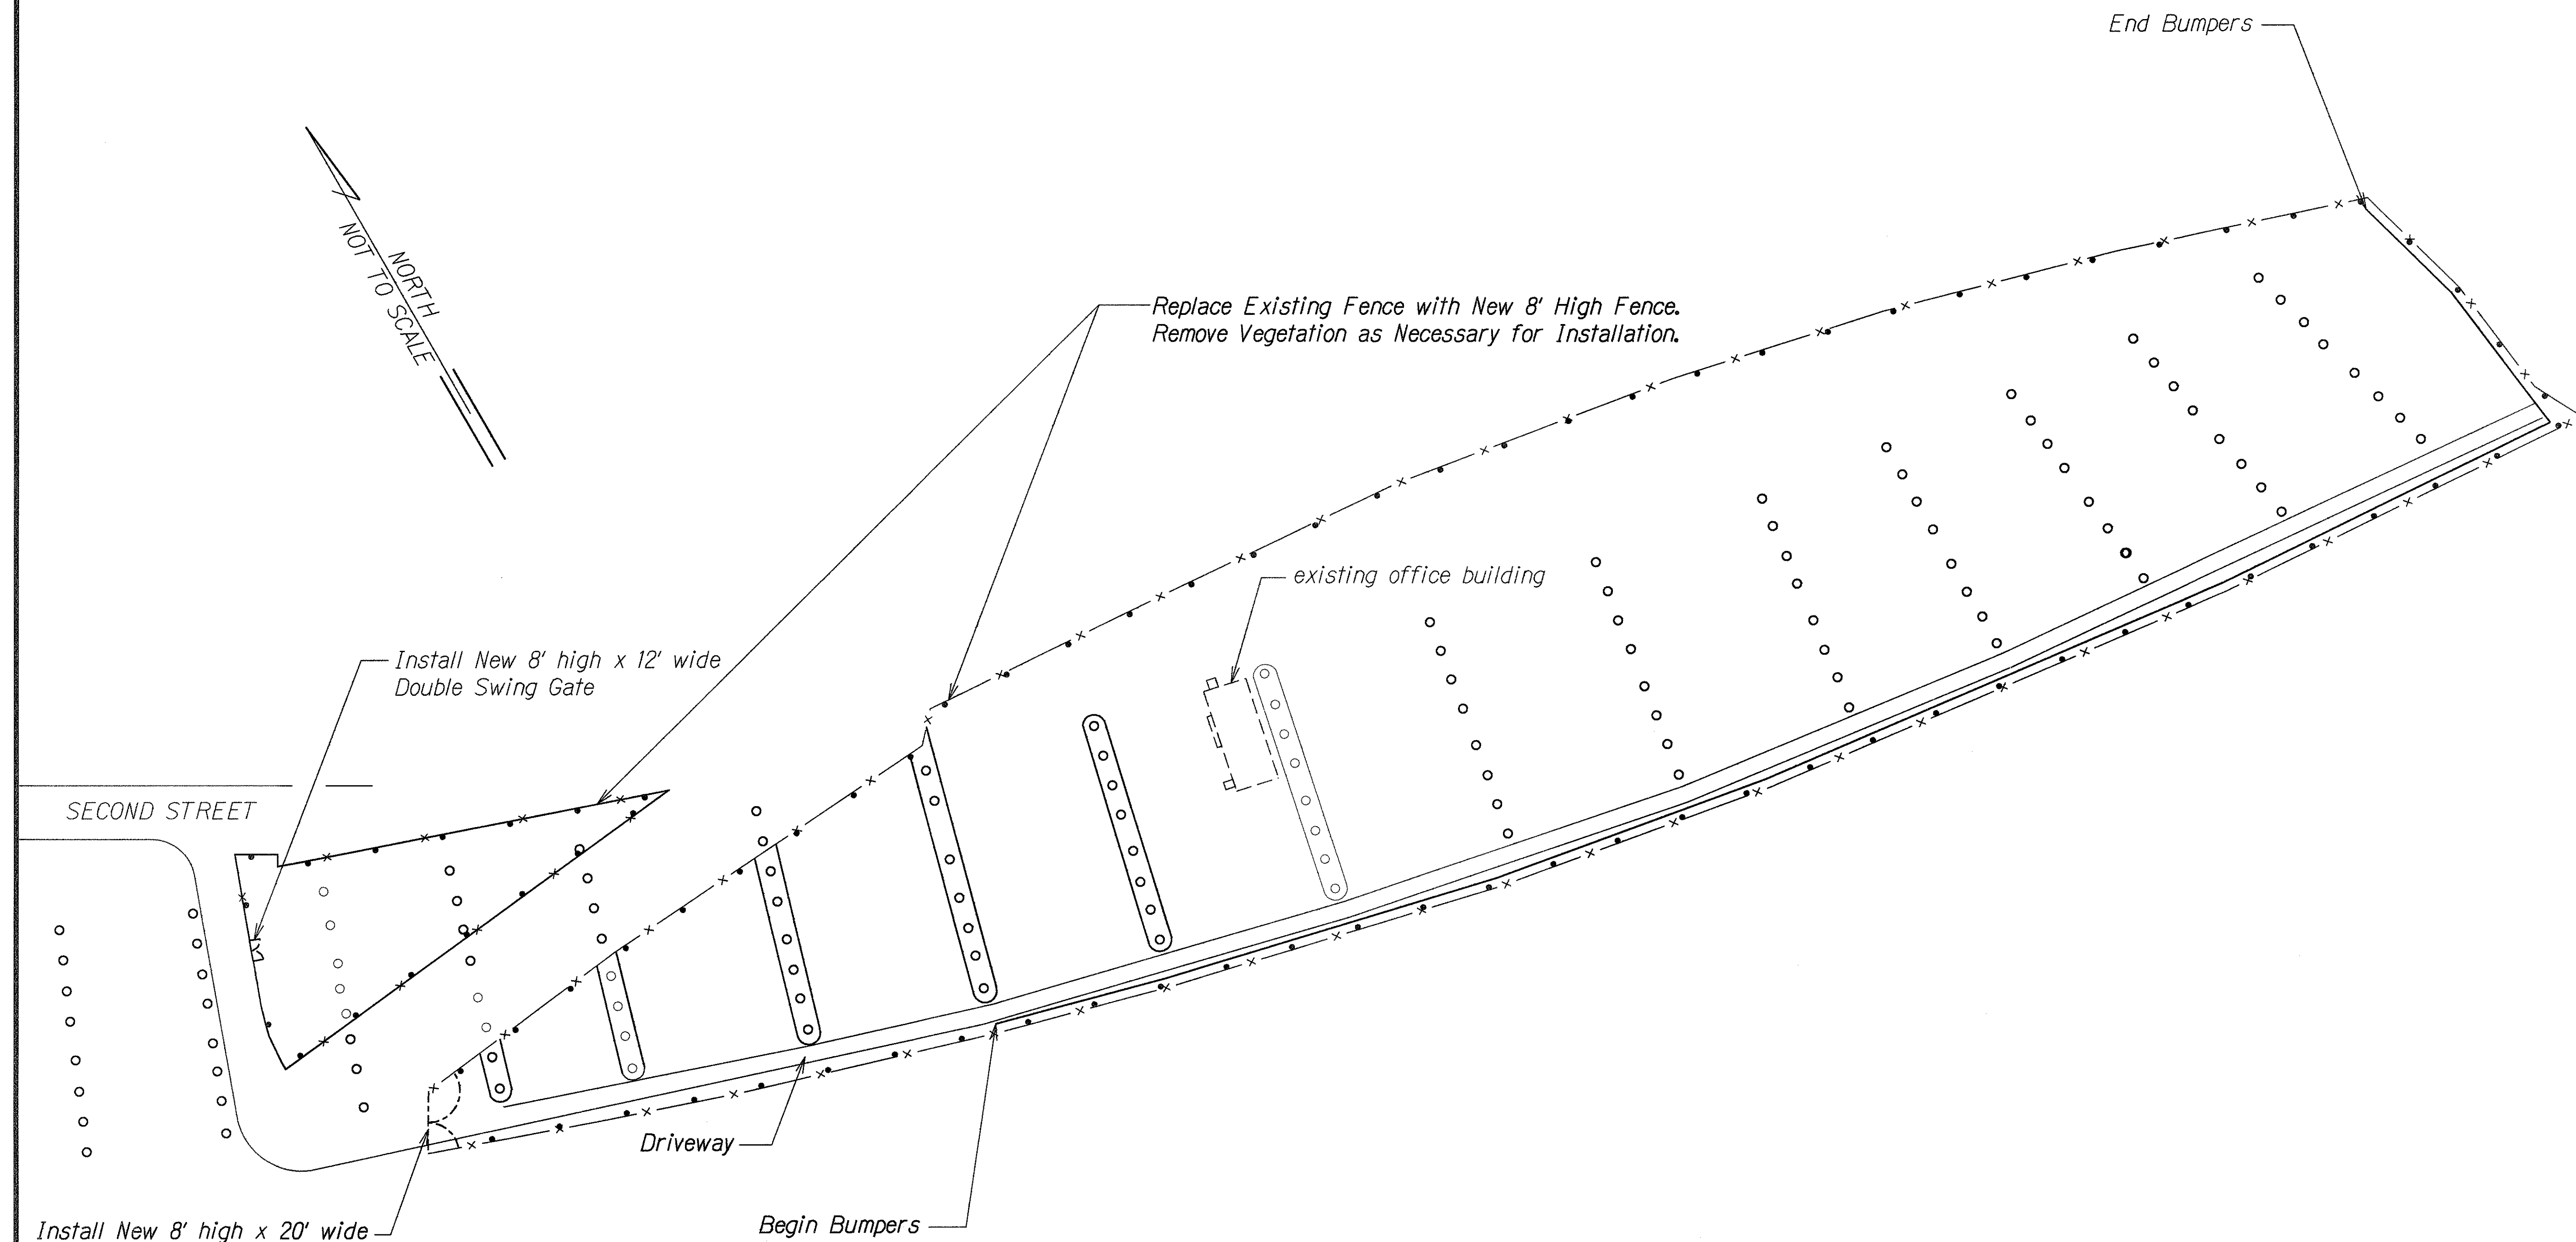

**PEARL CITY BASE YARD PLAN**  
*Not to Scale*

SURVEY PLOTTED BY	DATE
DRAWN BY	
DESIGNED BY	
QUANTITIES BY	
CHECKED BY	
ORIGINAL PLAN	
NOTE BOOK	
No.	

STATE OF HAWAII  
DEPARTMENT OF TRANSPORTATION  
HIGHWAYS DIVISION

**PLAN - PEARL CITY BASEYARD**  
PEARL CITY AND KEEHI BASEYARDS  
INSTALL NEW SECURITY FENCE  
AND BUMPER GUARDS  
Project No. HWY-0-12-98  
Date: April 2000

SHEET No. 1 OF 1 SHEETS