



FED. ROAD DIST. NO.	STATE	PROJ. NO.	FISCAL YEAR	SHEET NO.	TOTAL SHEETS
HAWAII	HAW.	HWY-0-06-91	1991	3	12

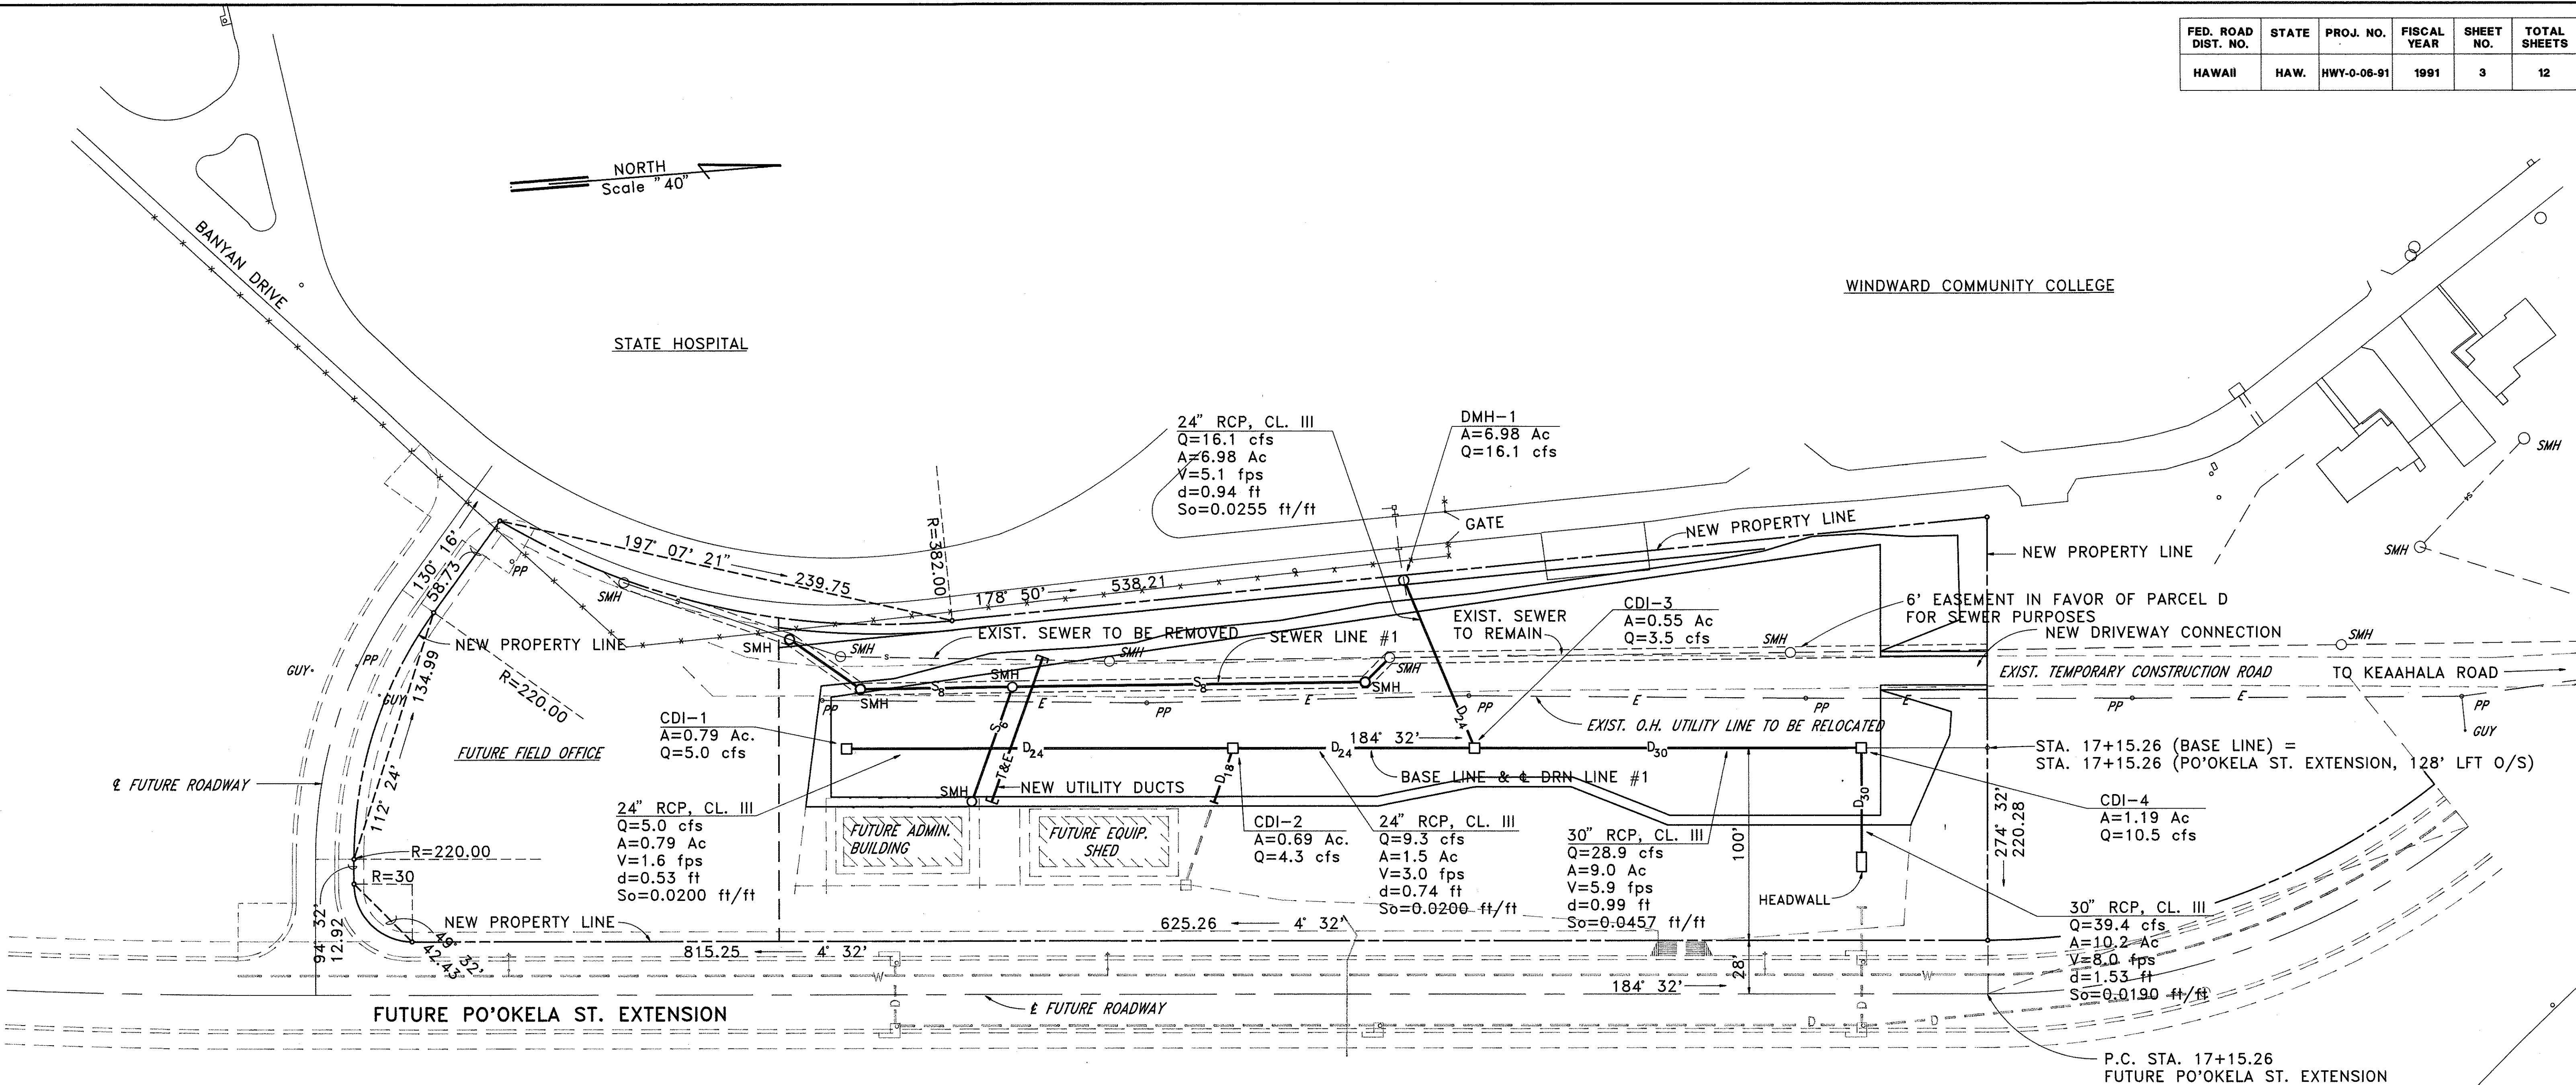

DATE	_____
SURVEY PLOTTED BY	_____
DESIGNED BY	_____
NOTED BY	_____
CHECKED BY	_____
NO.	_____

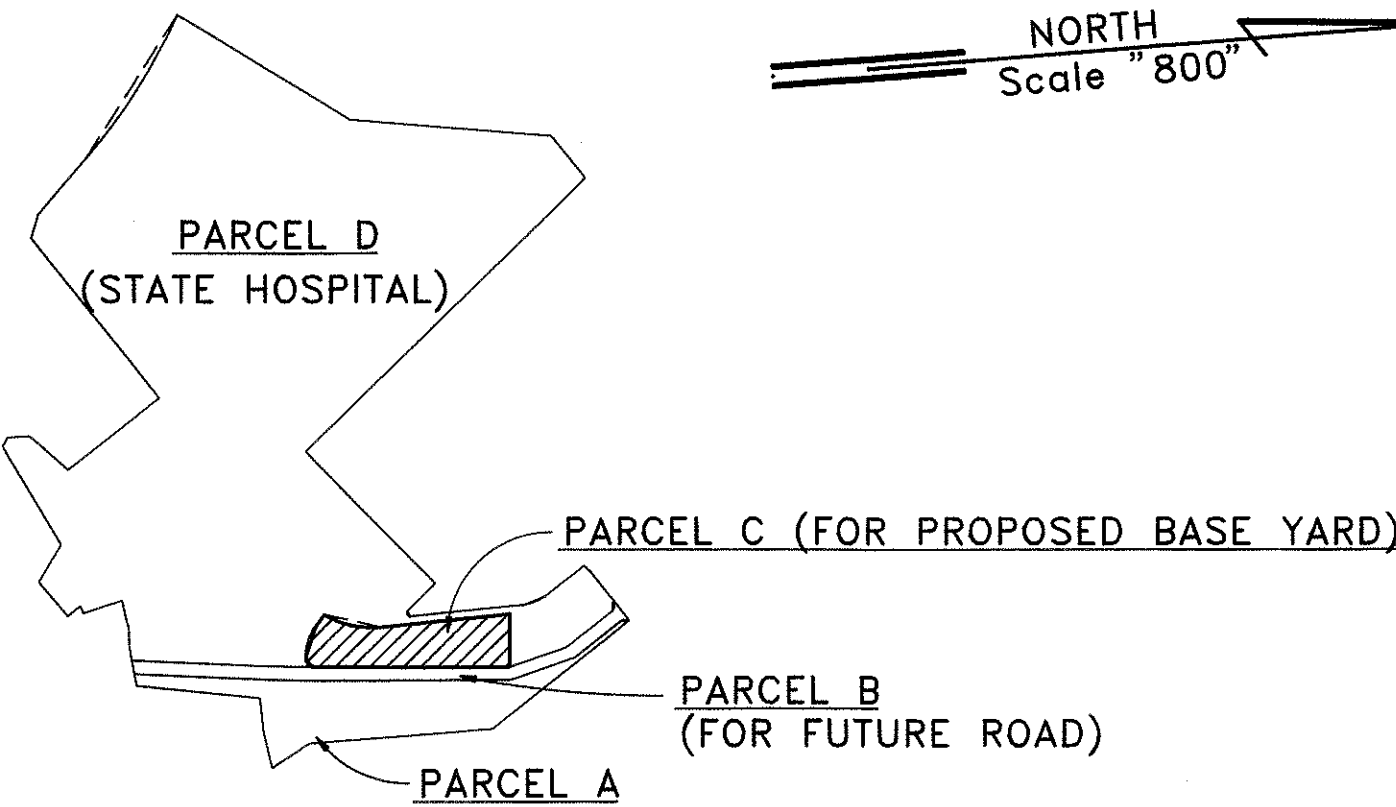

PLAN OF TMK 4-05-23-02
SCALE "800"

TAX MAP KEY: 4:5:23:02
(PARCEL C)


GENERAL PLAN
SCALE "40"

GRAPHIC SCALES

SCALE "40"



SCALE "800"

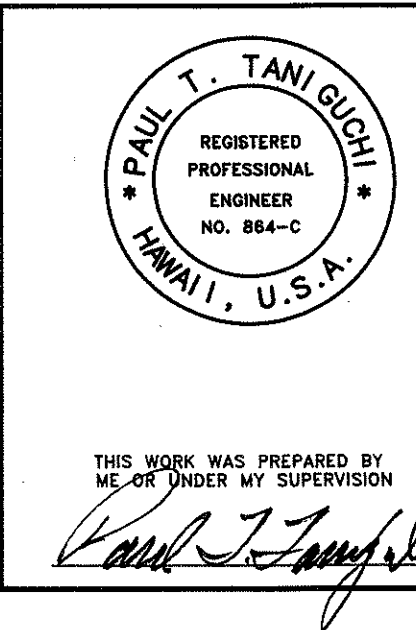

STATE OF HAWAII
DEPARTMENT OF TRANSPORTATION
HIGHWAYS DIVISION

GENERAL PLAN

KANEOHE BASE YARD, PHASE I
GRADING, PAVING AND
INSTALLATION OF UTILITIES
PROJECT NO. HWY-0-06-91

SCALE: AS NOTED DATE: 4/15/91
SHEET NO. 3 OF 12 SHEETS