


NAME: C:\G01\BASEYARD\12-SECTION.DWG DATE: MAY 18, 1994 TIME: 10:32 AM

SURVEY PLOTTED BY	DATE
DRAWN BY	
DESIGNED BY	
NOTED BY	
CHECKED BY	
ORIGINAL PLAN	
NOTE BOOK	
NO.	

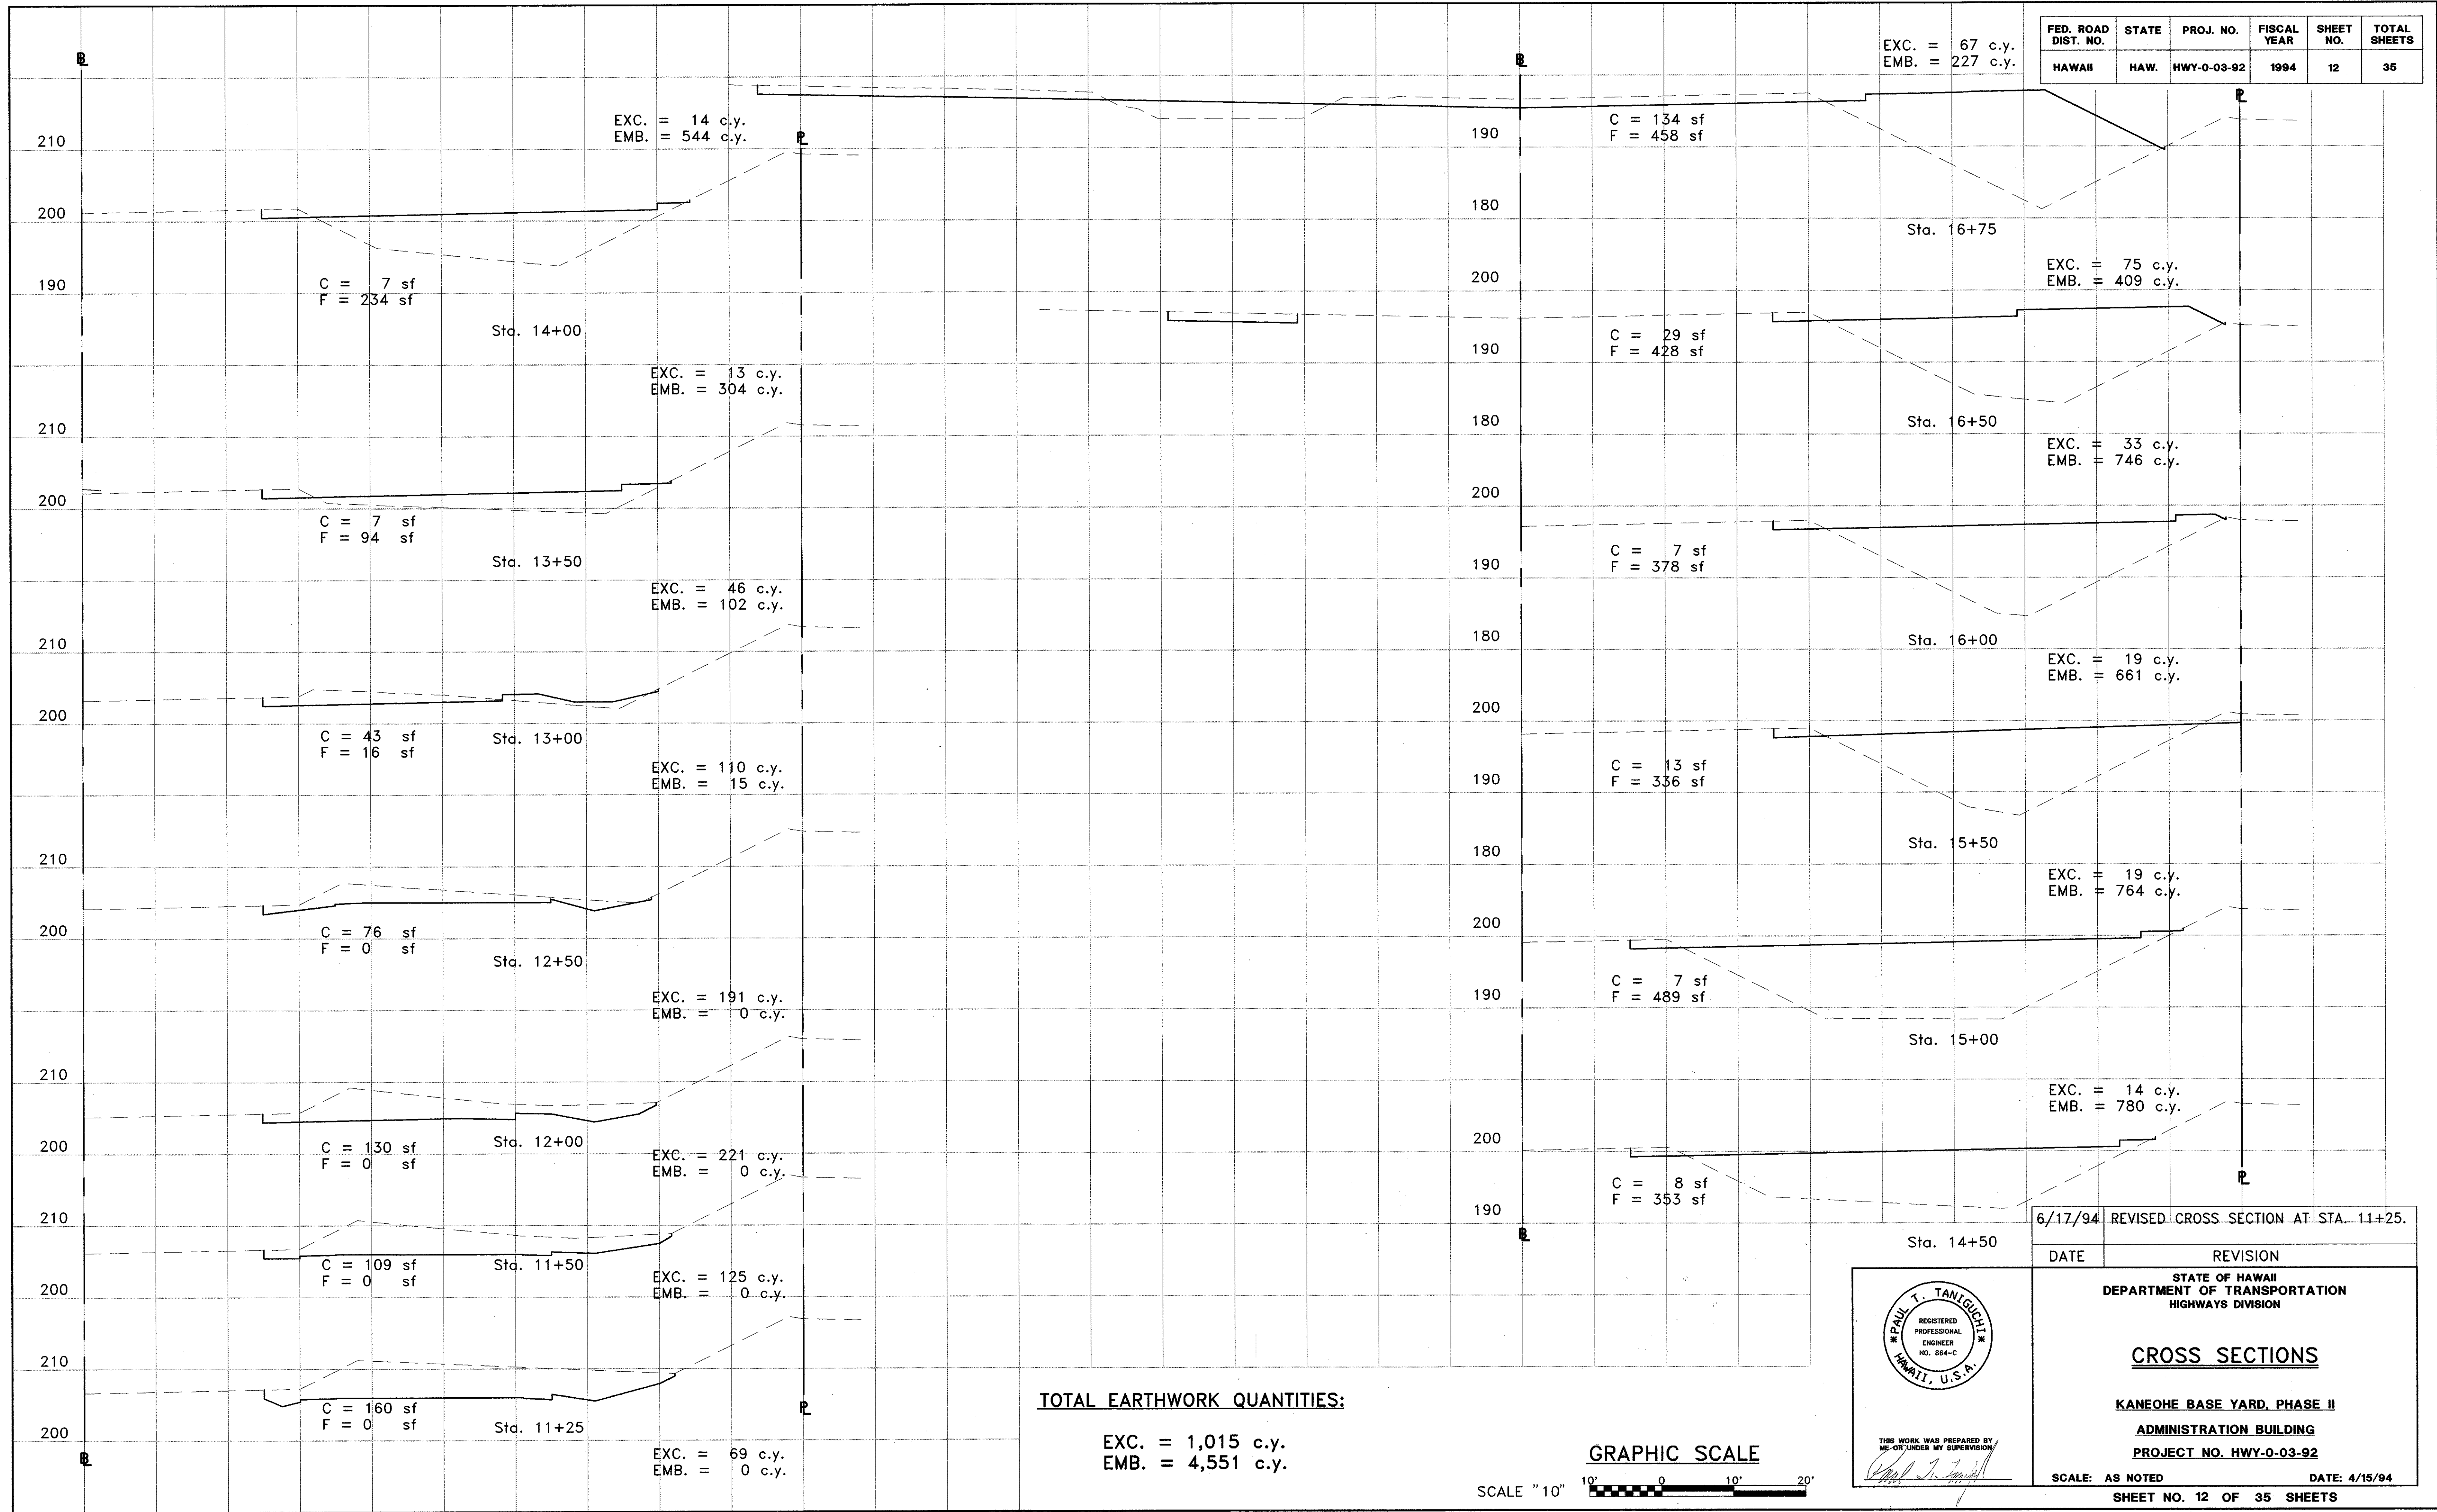


FED. ROAD DIST. NO.	STATE	PROJ. NO.	FISCAL YEAR	SHEET NO.	TOTAL SHEETS
HAWAII	HAW.	HWY-0-03-92	1994	12	35

TOTAL EARTHWORK QUANTITIES:

EXC. = 1,015 c.y.
EMB. = 4,551 c.y.

GRAPHIC SCALE

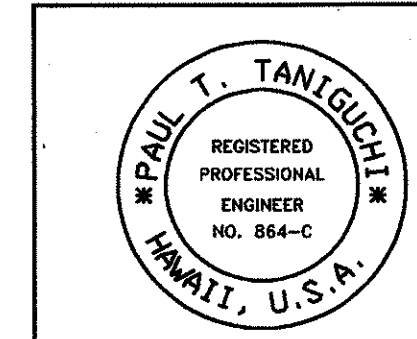

THIS WORK WAS PREPARED BY ME OR UNDER MY SUPERVISION
Paul T. Taniguchi

6/17/94
DATE

REVISION

STATE OF HAWAII
DEPARTMENT OF TRANSPORTATION
HIGHWAYS DIVISION

CROSS SECTIONS

KANEOHE BASE YARD, PHASE II
ADMINISTRATION BUILDING
PROJECT NO. HWY-0-03-92

SCALE: AS NOTED

DATE: 4/15/94

SHEET NO. 12 OF 35 SHEETS