



NAME: C:\A011\BASE\WD\03-OP.DWG DATE: MAY 12, 1994 TIME: 9:03 AM

FED. ROAD DIST. NO.	STATE	PROJ. NO.	FISCAL YEAR	SHEET NO.	TOTAL SHEETS
HAWAII	HAW.	HWY-0-03-92	1994	3	35

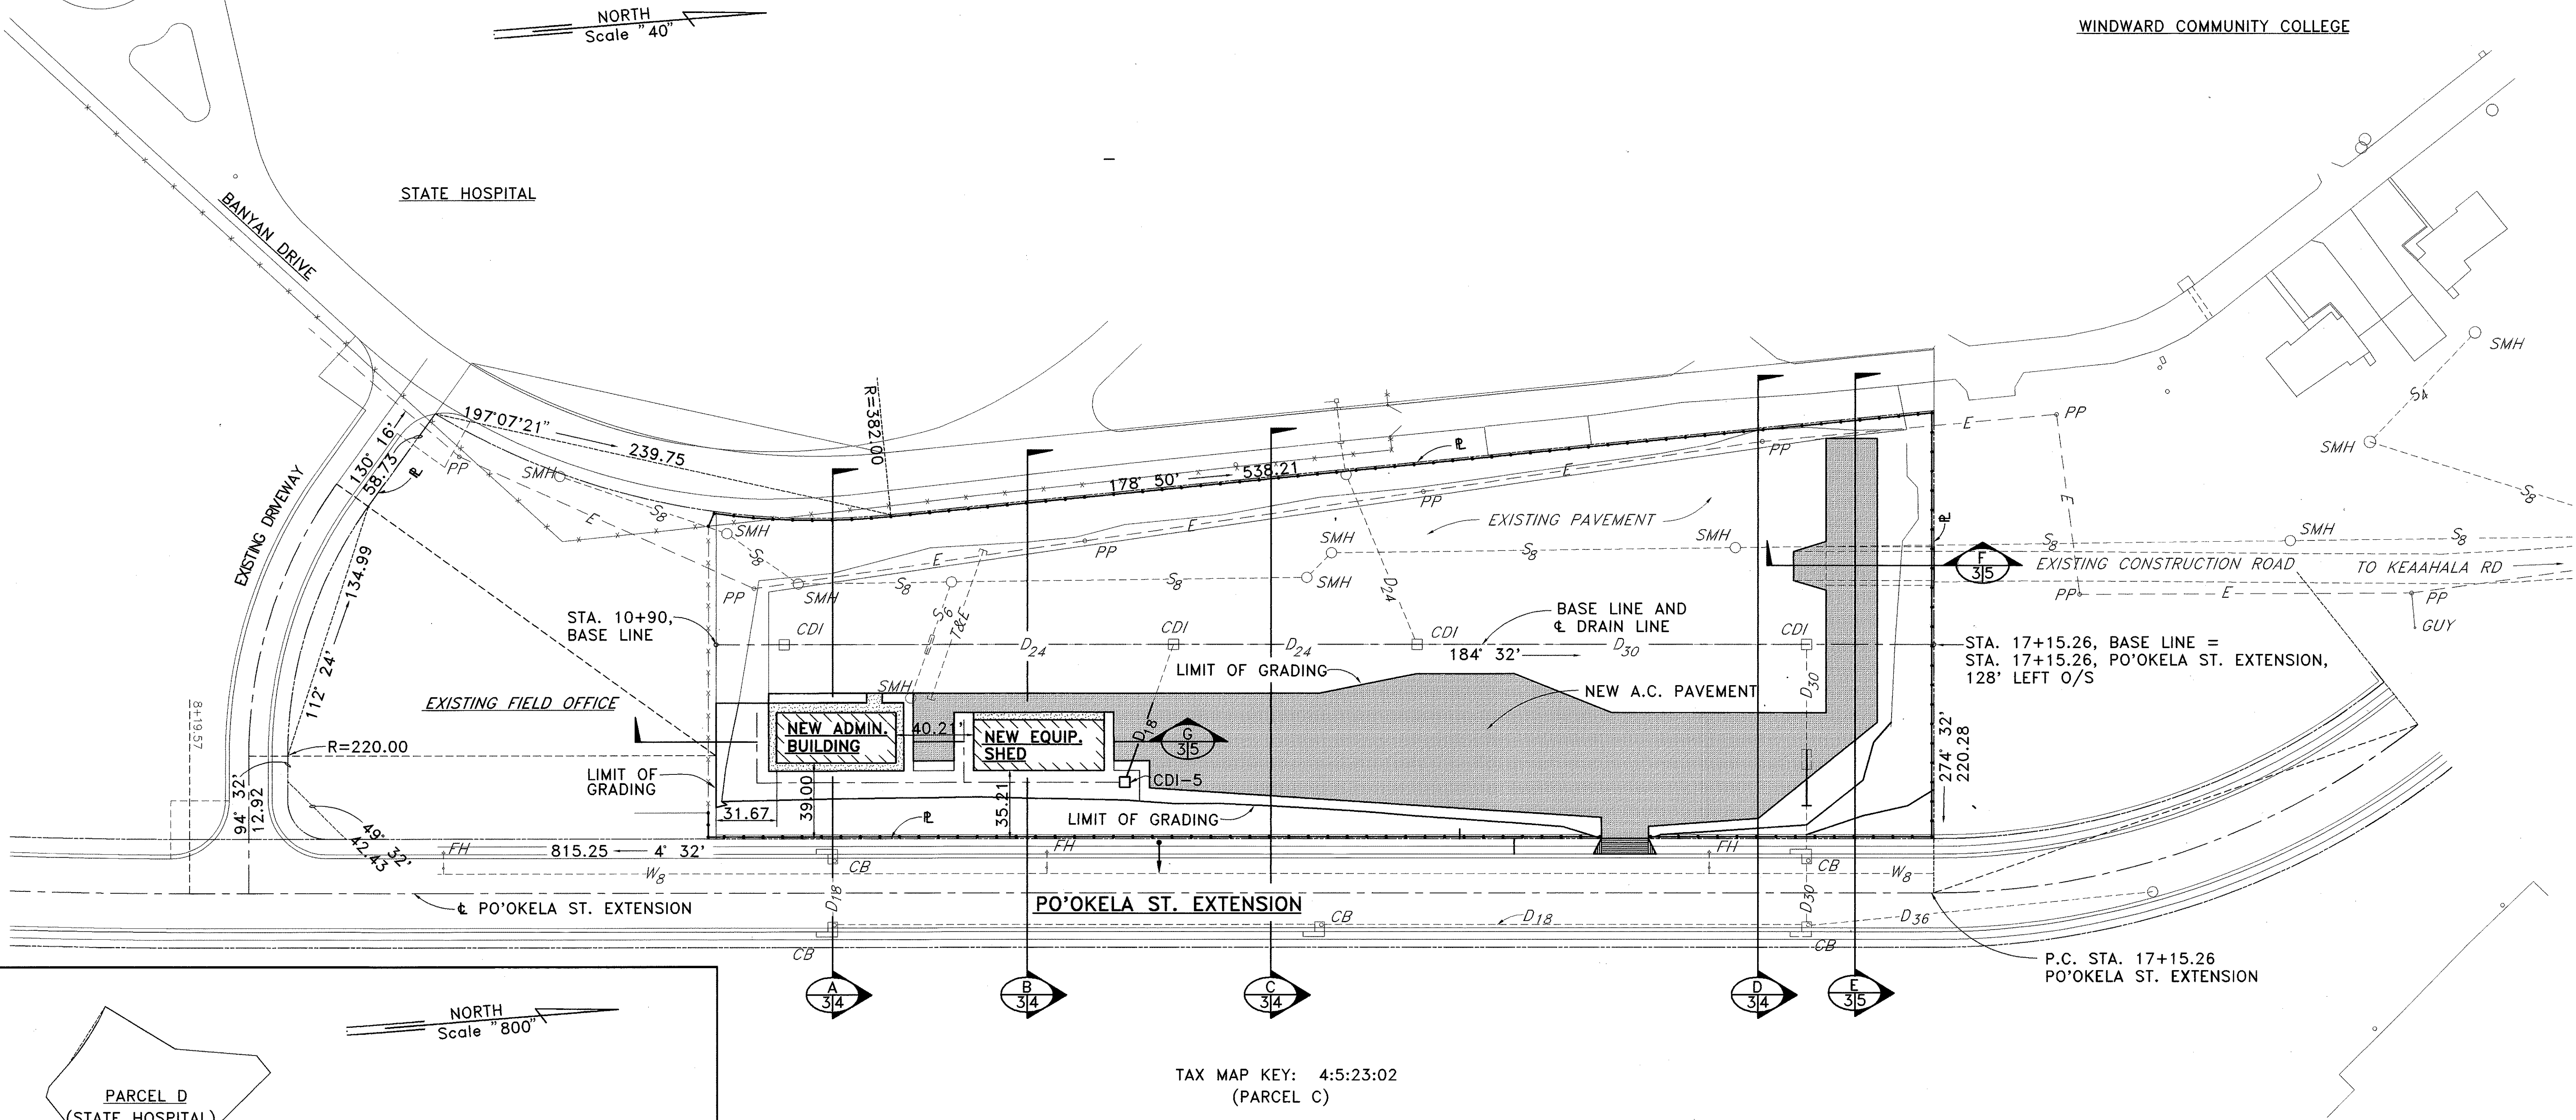

ORIGINAL PLAN	DATE
TRACED BY	
DESIGNED BY	
CHECKED BY	
NO.	

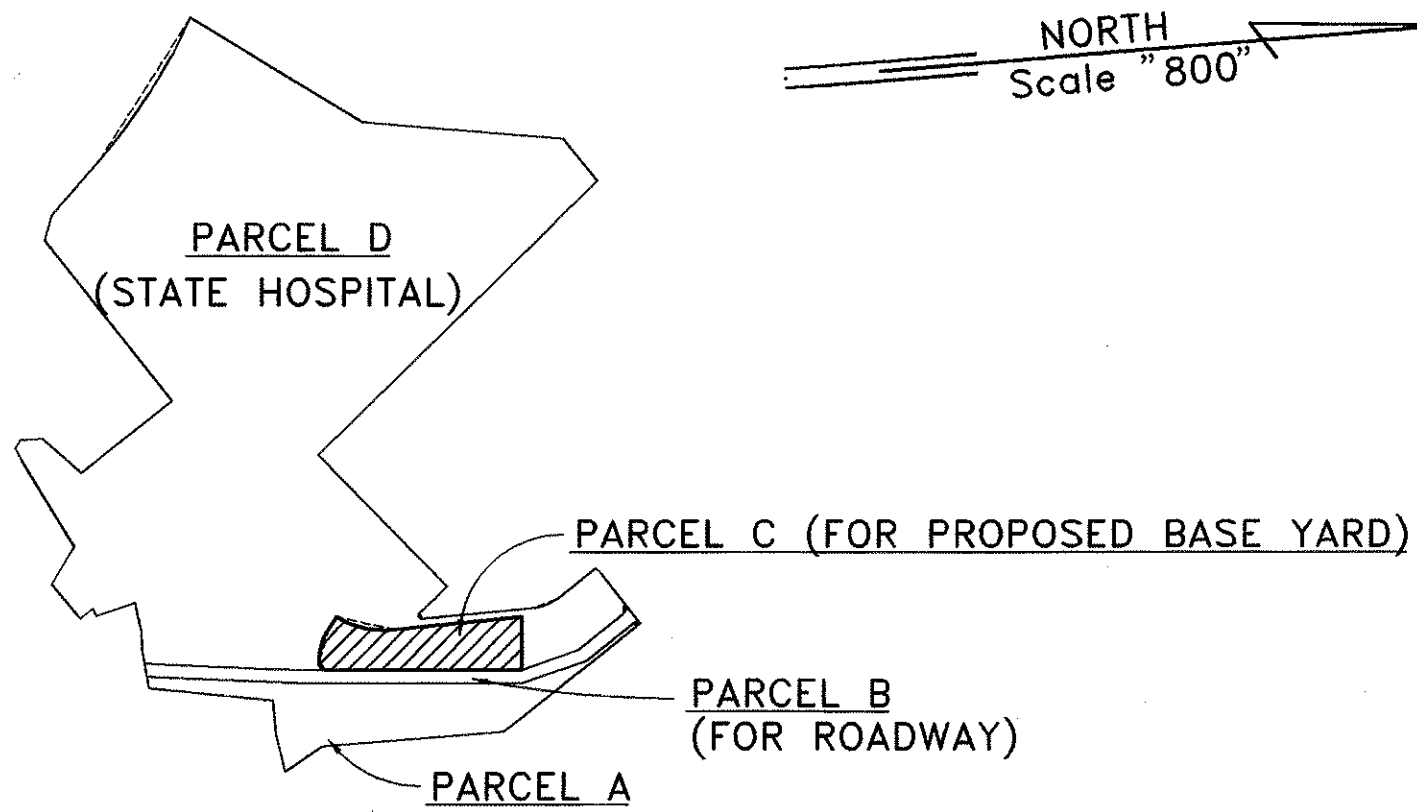

PLAN OF TMK 4-05-23-02
SCALE "800"

TAX MAP KEY: 4:5:23:02
(PARCEL C)


GENERAL PLAN
SCALE "40"

GRAPHIC SCALES

SCALE "40"



SCALE "800"

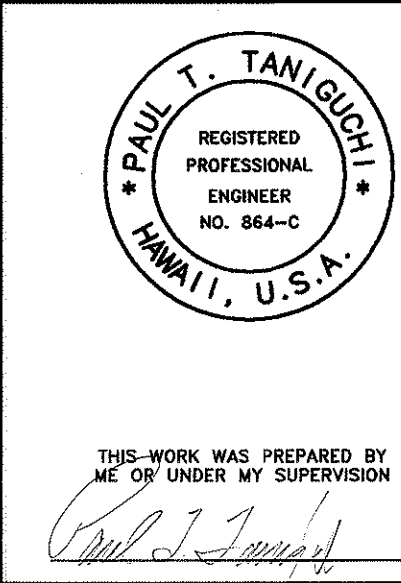

6/17/94	REVISED DIMENSIONS NEAR ADMIN BLDG. REVISED REF. STA. 17+15.26.
DATE	REVISION

STATE OF HAWAII
DEPARTMENT OF TRANSPORTATION
HIGHWAYS DIVISION

GENERAL PLAN

KANEHOE BASE YARD, PHASE II

ADMINISTRATION BUILDING

PROJECT NO. HWY-0-03-92

SCALE: AS NOTED DATE: 4/15/94
SHEET NO. 3 OF 35 SHEETS