




NAME: C:\CADD\1\BASE\HWY-03-LANDSCAPING DATE: MAY 12, 1994 TIME: 12:07 PM

FED. ROAD DIST. NO.	STATE	PROJ. NO.	FISCAL YEAR	SHEET NO.	TOTAL SHEETS
HAWAII	HAW.	HWY-0-03-92	1994	29	35

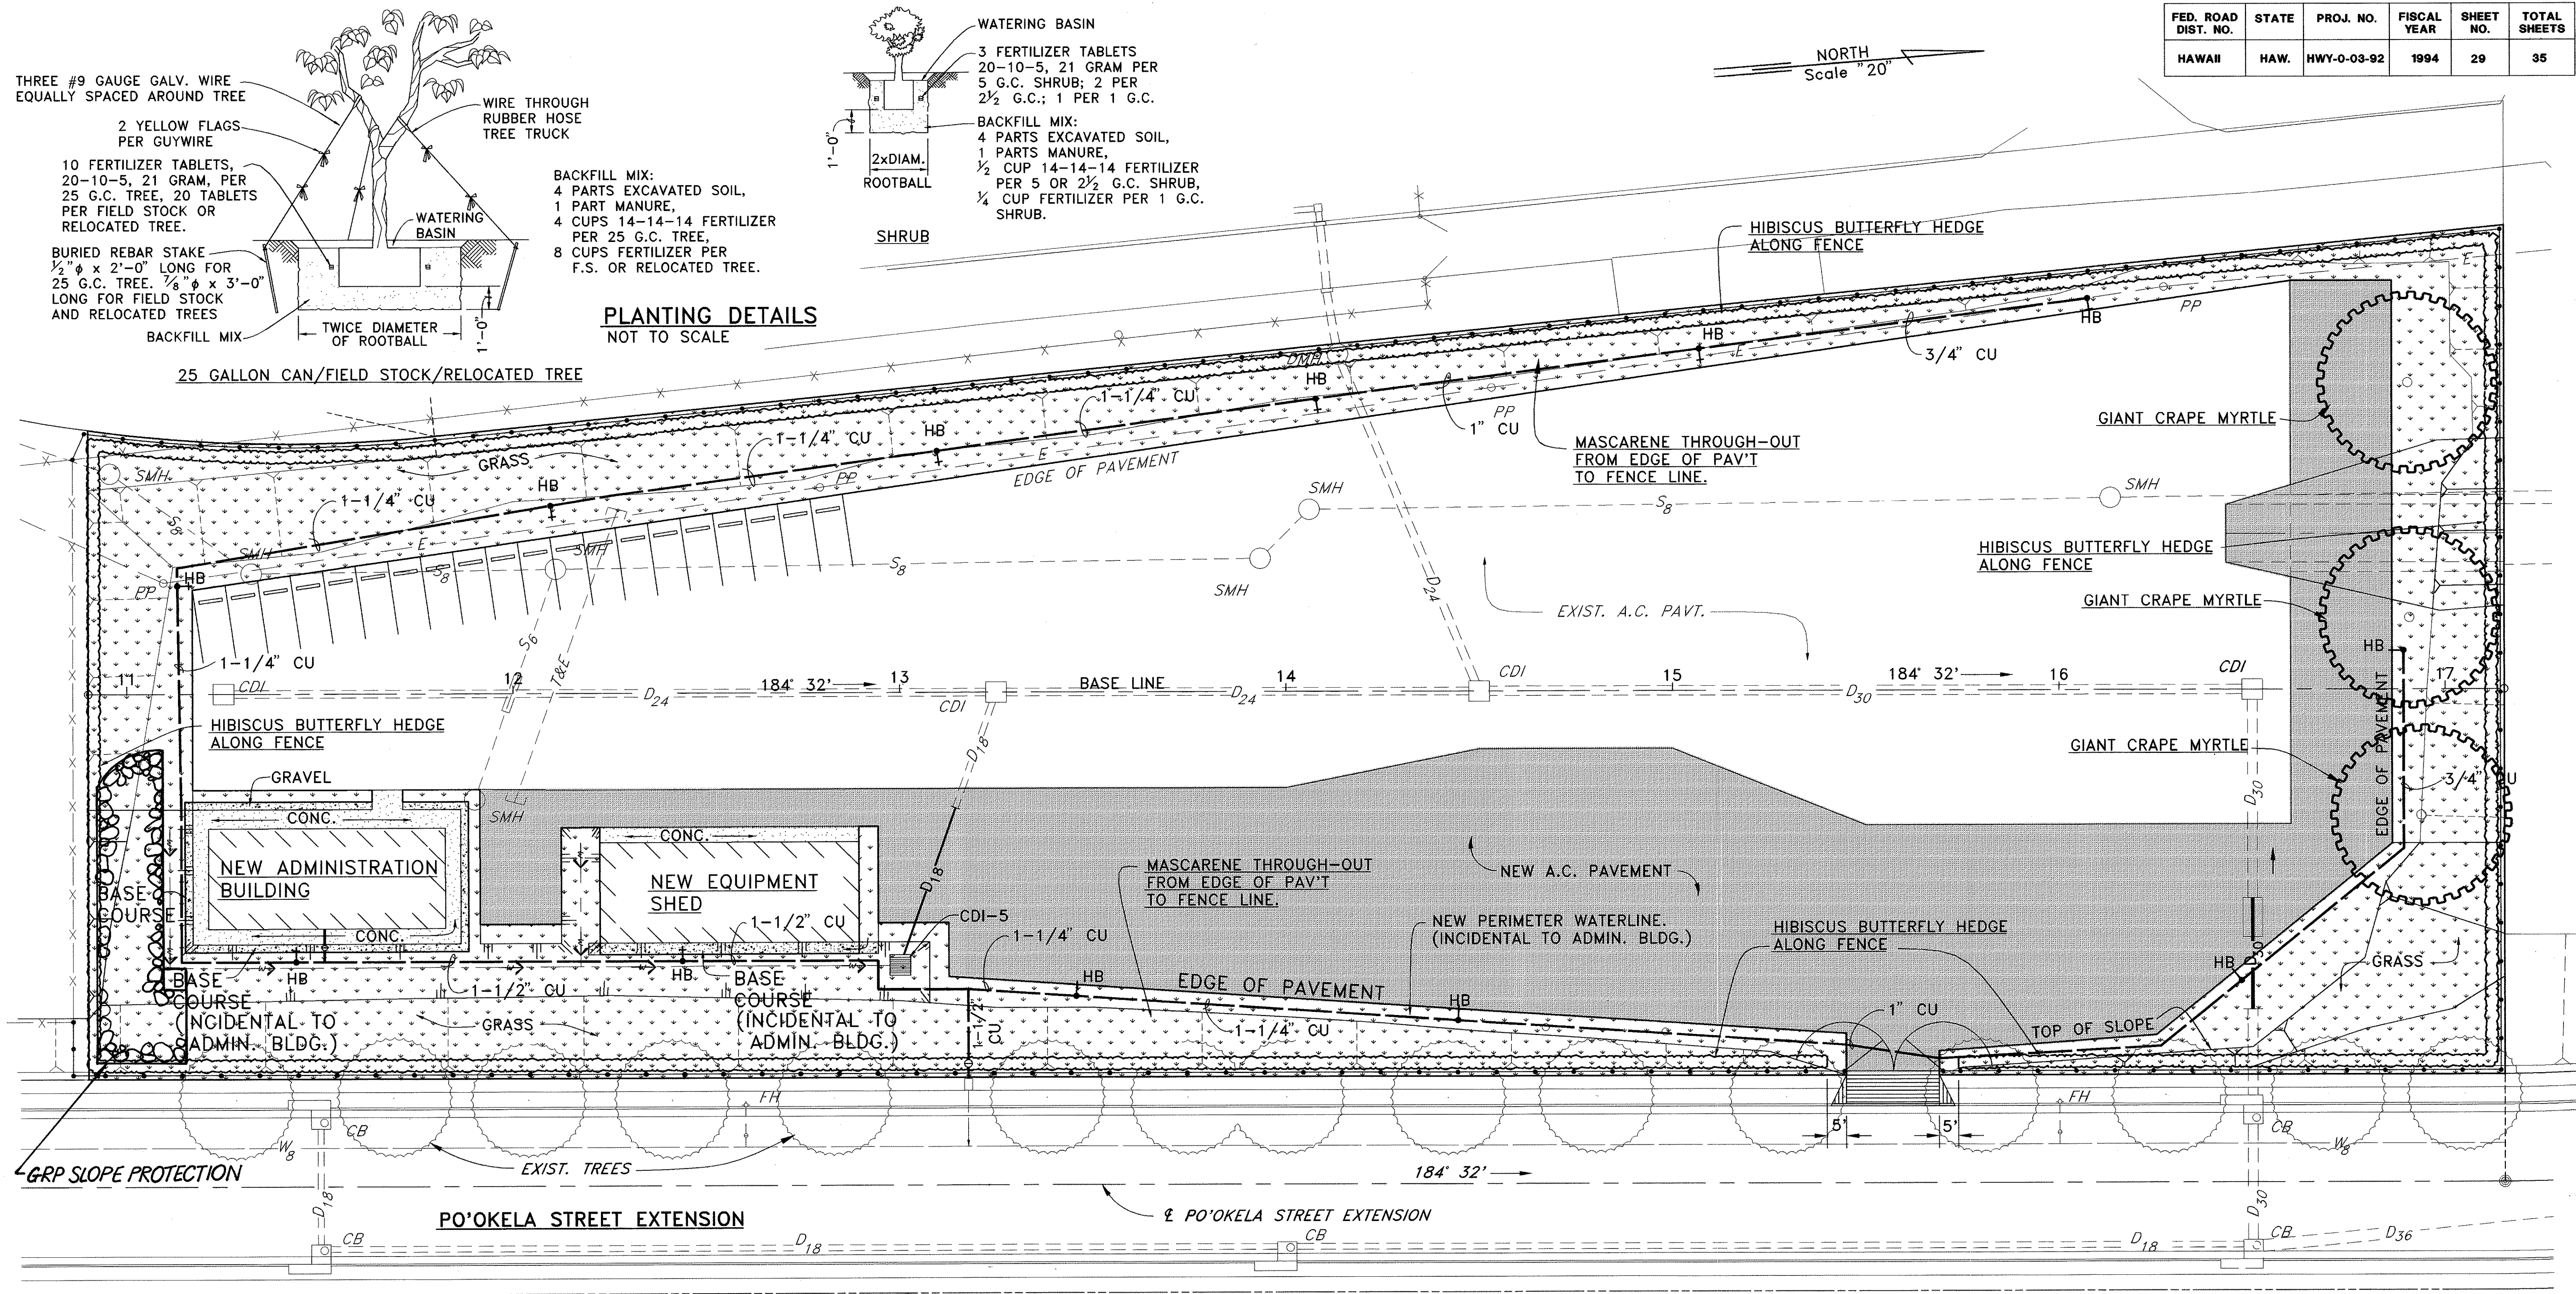

PLANT LIST		
QUANTITY	COMMON/BOTANIC NAME	DESCRIPTION
3 EACH	GIANT CRAPE MYRTLE/LAGERSTROEMIA SPECIOSA	7' Hi., 5' SPD., 1-1/4" CALP.
536 EACH	PINK HIBISCUS BUTTERFLY/HIBISCUS SPP	3' Hi. /3' O.C.
37,600± S.F.	MASCARENE/ZOYSIA TENUIFOLIA Z-3	TUFTS/9" O.C. HYDROMULCH SPRIGS

- NOTES:
- PRIOR TO PLANTING GRASS:
 - SPRAY WEEDS WITH SYSTEMIC HERBICIDE.
 - REMOVE DEAD PLANTS.
 - ALLOW WEED SEEDS TO GERMINATE & SPRAY AGAIN.
 - PROVIDE AND INSTALL A TEMPORARY IRRIGATION SYSTEM TO COVER ALL PLANTINGS FOR DURATION OF CONTRACT PERIOD.

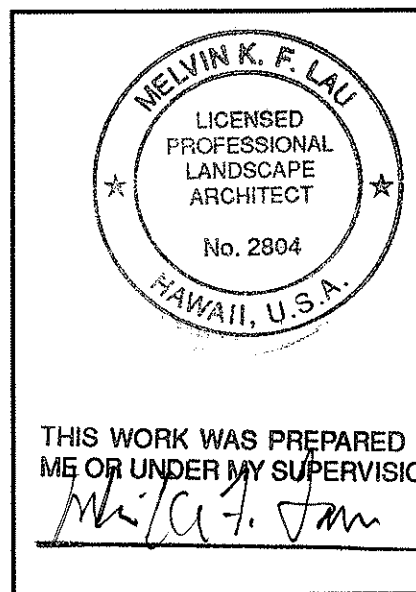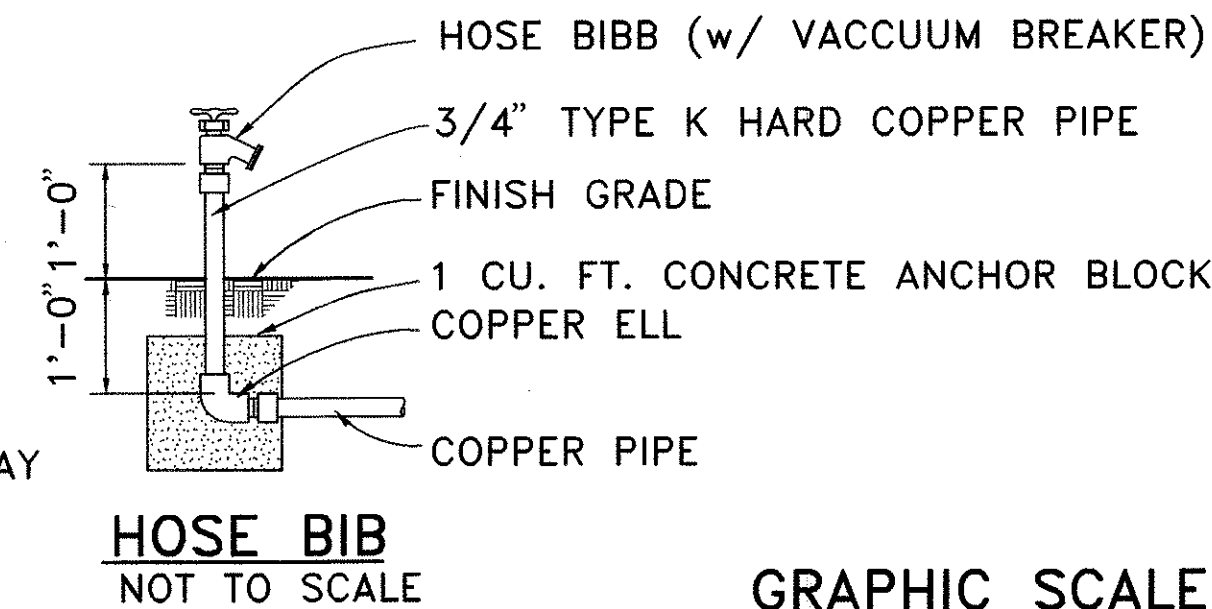

STATE OF HAWAII
DEPARTMENT OF TRANSPORTATION
HIGHWAYS DIVISION

LANDSCAPING PLAN

KANEOHE BASE YARD, PHASE II
ADMINISTRATION BUILDING
PROJECT NO. HWY-0-03-92

SCALE: AS NOTED DATE: 4/15/94
SHEET NO. 29 OF 35 SHEETS