


FED. ROAD DIST. NO.	STATE	PROJ. NO.	FISCAL YEAR	SHEET NO.	TOTAL SHEETS
HAWAII	HAW.	HWY-0-03-98	2000	ADD. 3	60

Abbreviations	
COTG	Cleanout To Grade
GV	Gate Valve
HB	Hose Bibb
ISA	International symbol Of Accessibility
VB	Valve Box
TC	Top Of Curb Elevation
BC	Bottom Of Curb Elevation
TW	Top Of Wall Elevation

- Notes:
1. All Structures, Pavements, Curbs, Walls, Fences, Utilities And Vegetation Within Limits Of Demolition Are To Be Removed & Disposed Unless Indicated Otherwise.
 2. See Landscape Plans For Exist To Remain/To Be Relocated/To Be Removed Regrading Trees.
 3. Rocks From Exist CRM Wall To Be Salvaged & Reused In Wall Reconstruction.
 4. Refer To Section 657 - Contractor Use Of Premises For Coverage Of Contaminated And/or Hazardous Material.


C-1	5-30-00	Added Note No. 4.
Date	Revision	
STATE OF HAWAII DEPARTMENT OF TRANSPORTATION HIGHWAYS DIVISION		
DEMOLITION PLAN		
HAUULA BASEYARD IMPROVEMENTS		
Project No. HWY-0-03-98		
Scale: AS NOTED	Date: APRIL 2000	
SHEET No. C1 OF 60 SHEETS		

ORIGINAL PLAN	DATE
PLAN	BY
DESIGNED BY	DATE
NOTED BY	BY
CHECKED BY	DATE

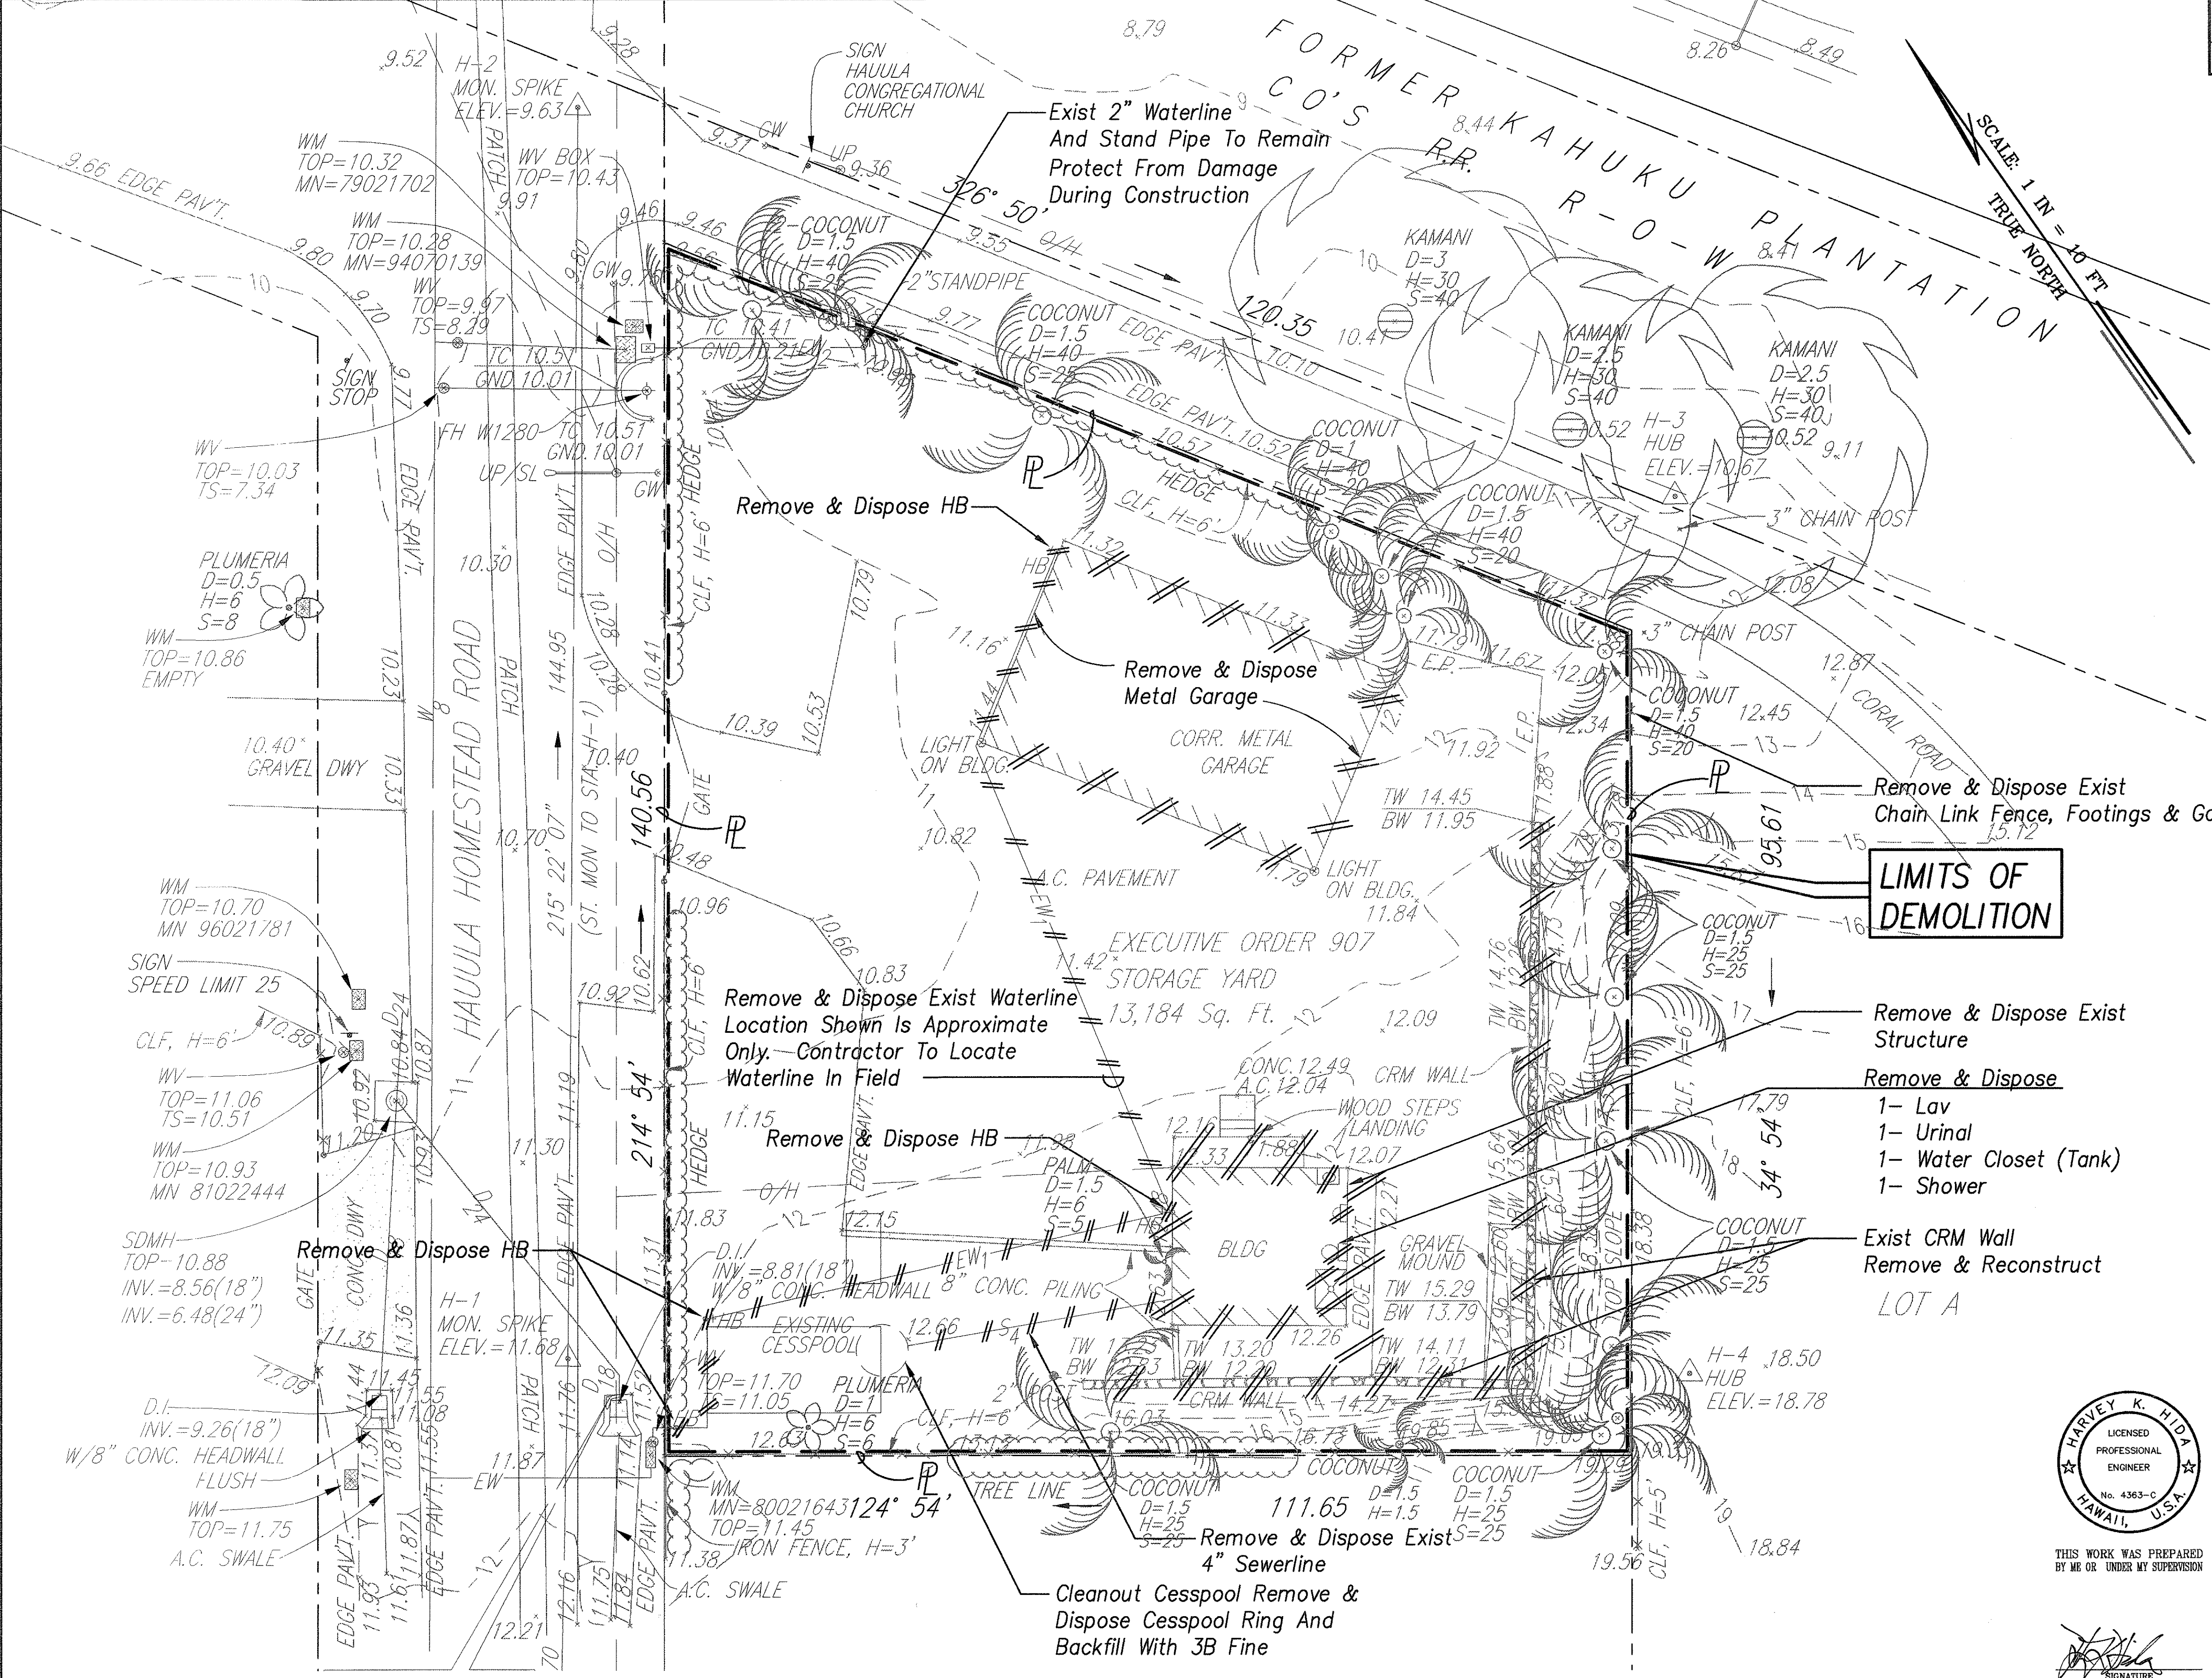


DEMOLITION PLAN
SCALE: 1" = 10'

FED. ROAD DIST. NO.	STATE	PROJ. NO.	FISCAL YEAR	SHEET NO.	TOTAL SHEETS
HAWAII	HAW.	HWY-0-03-98	2000	C.O.6	

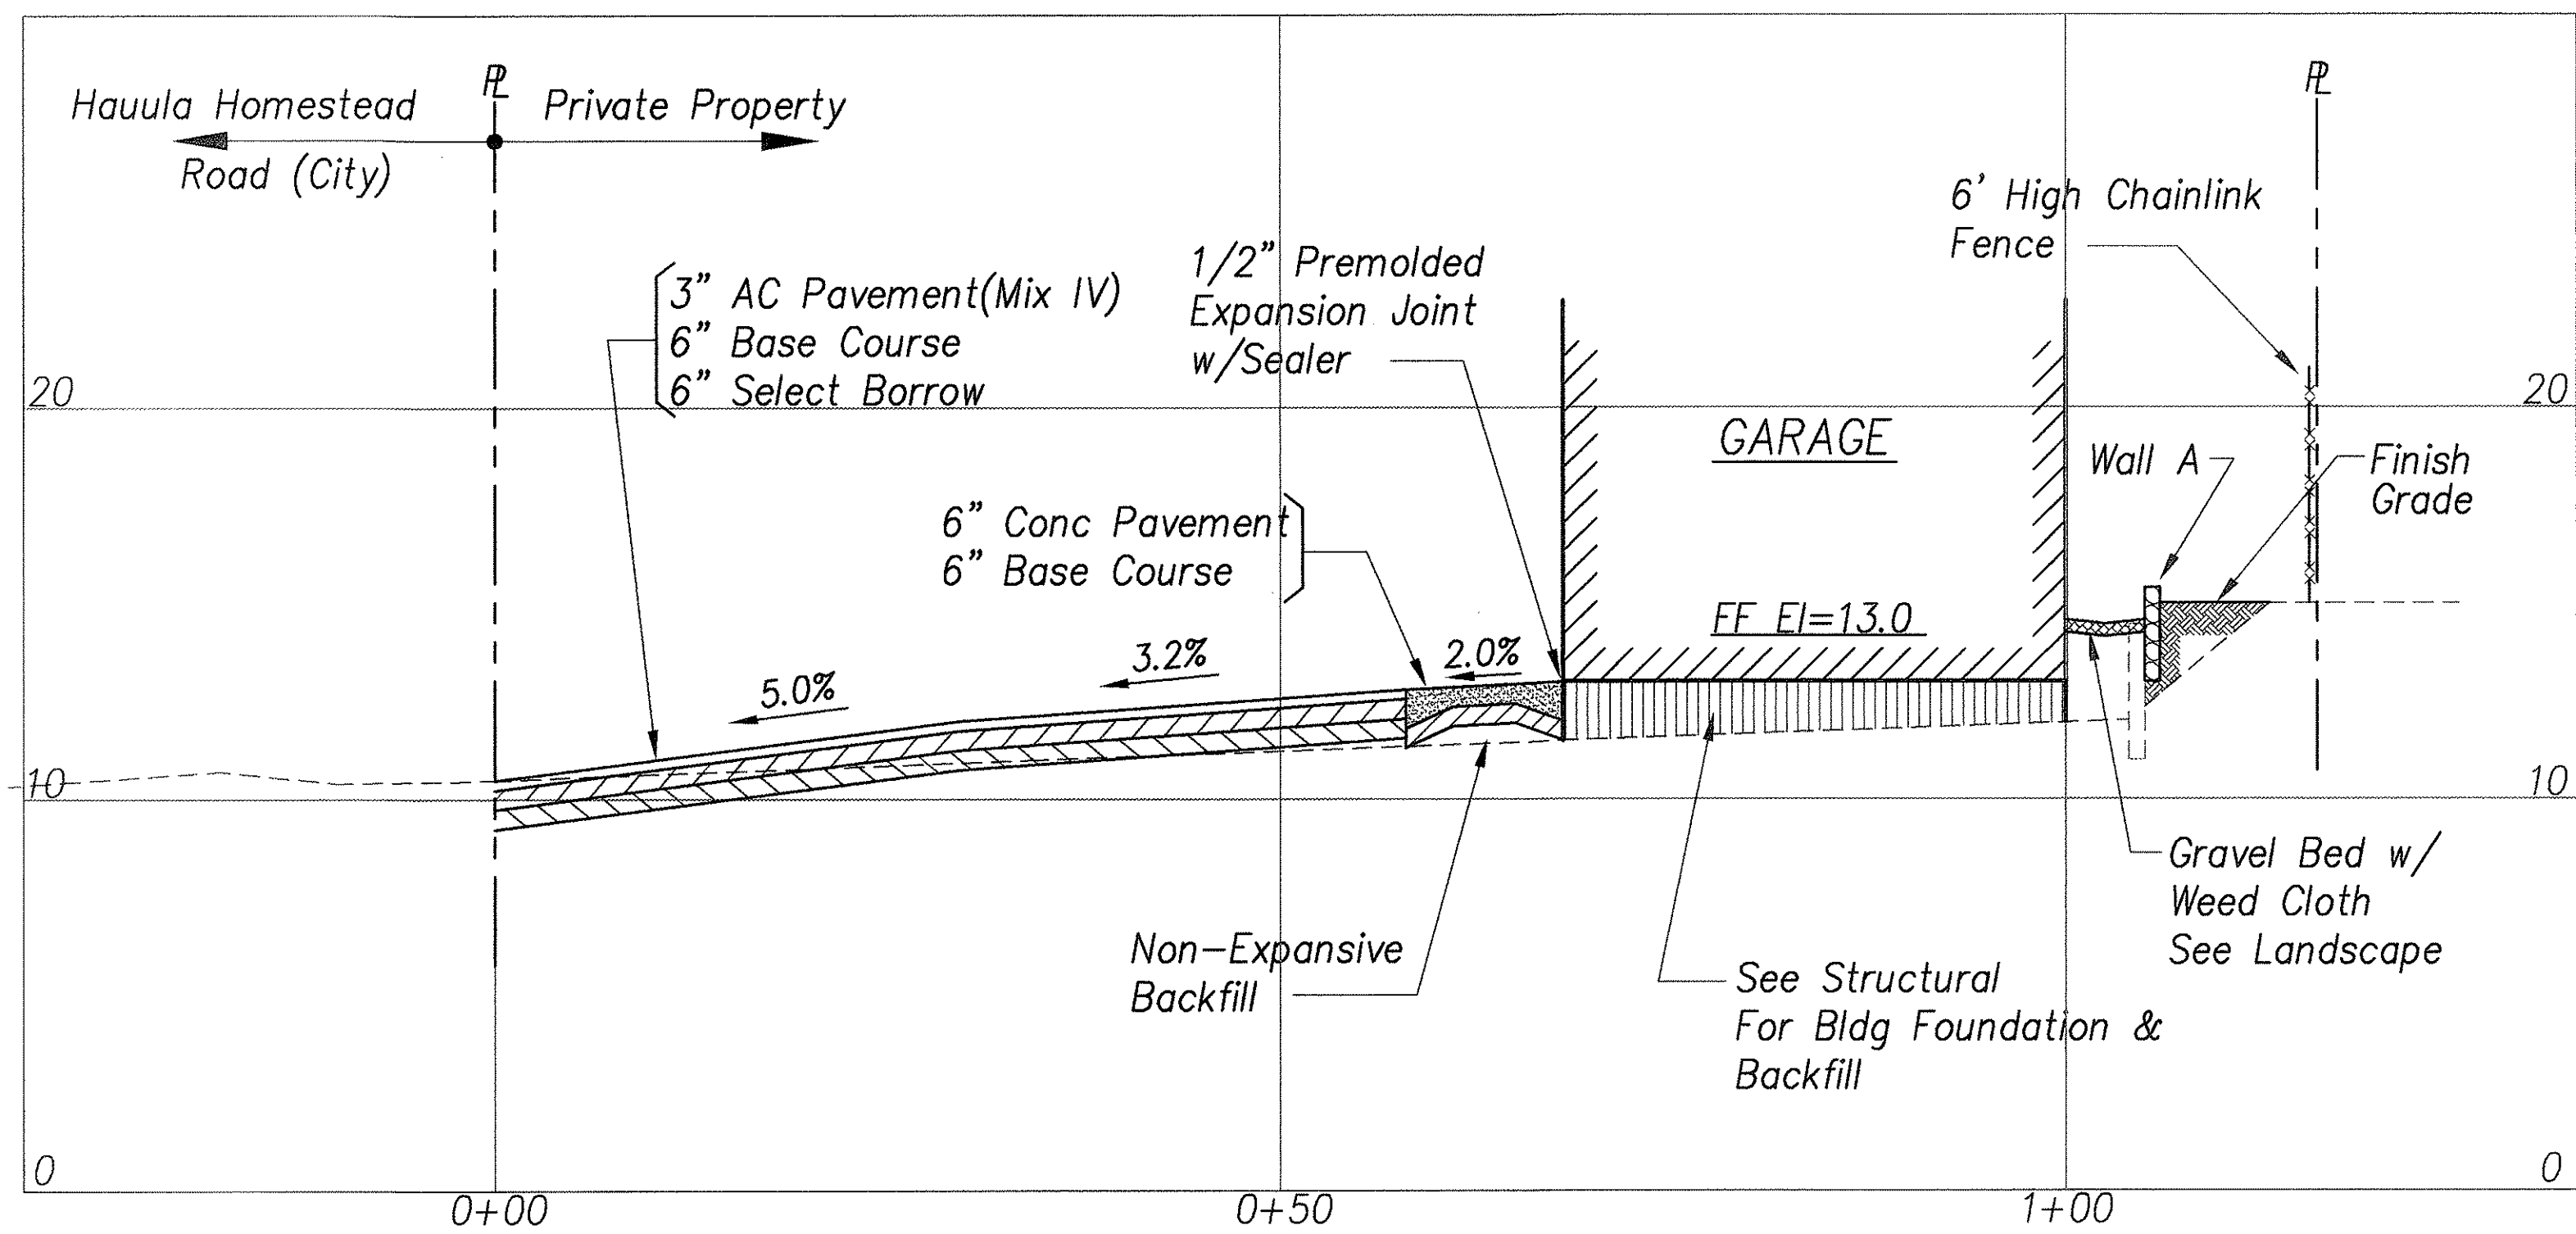


SECTION A-A/C2
 SCALES: HORIZ 1"=10'
 VERT 1"=4'

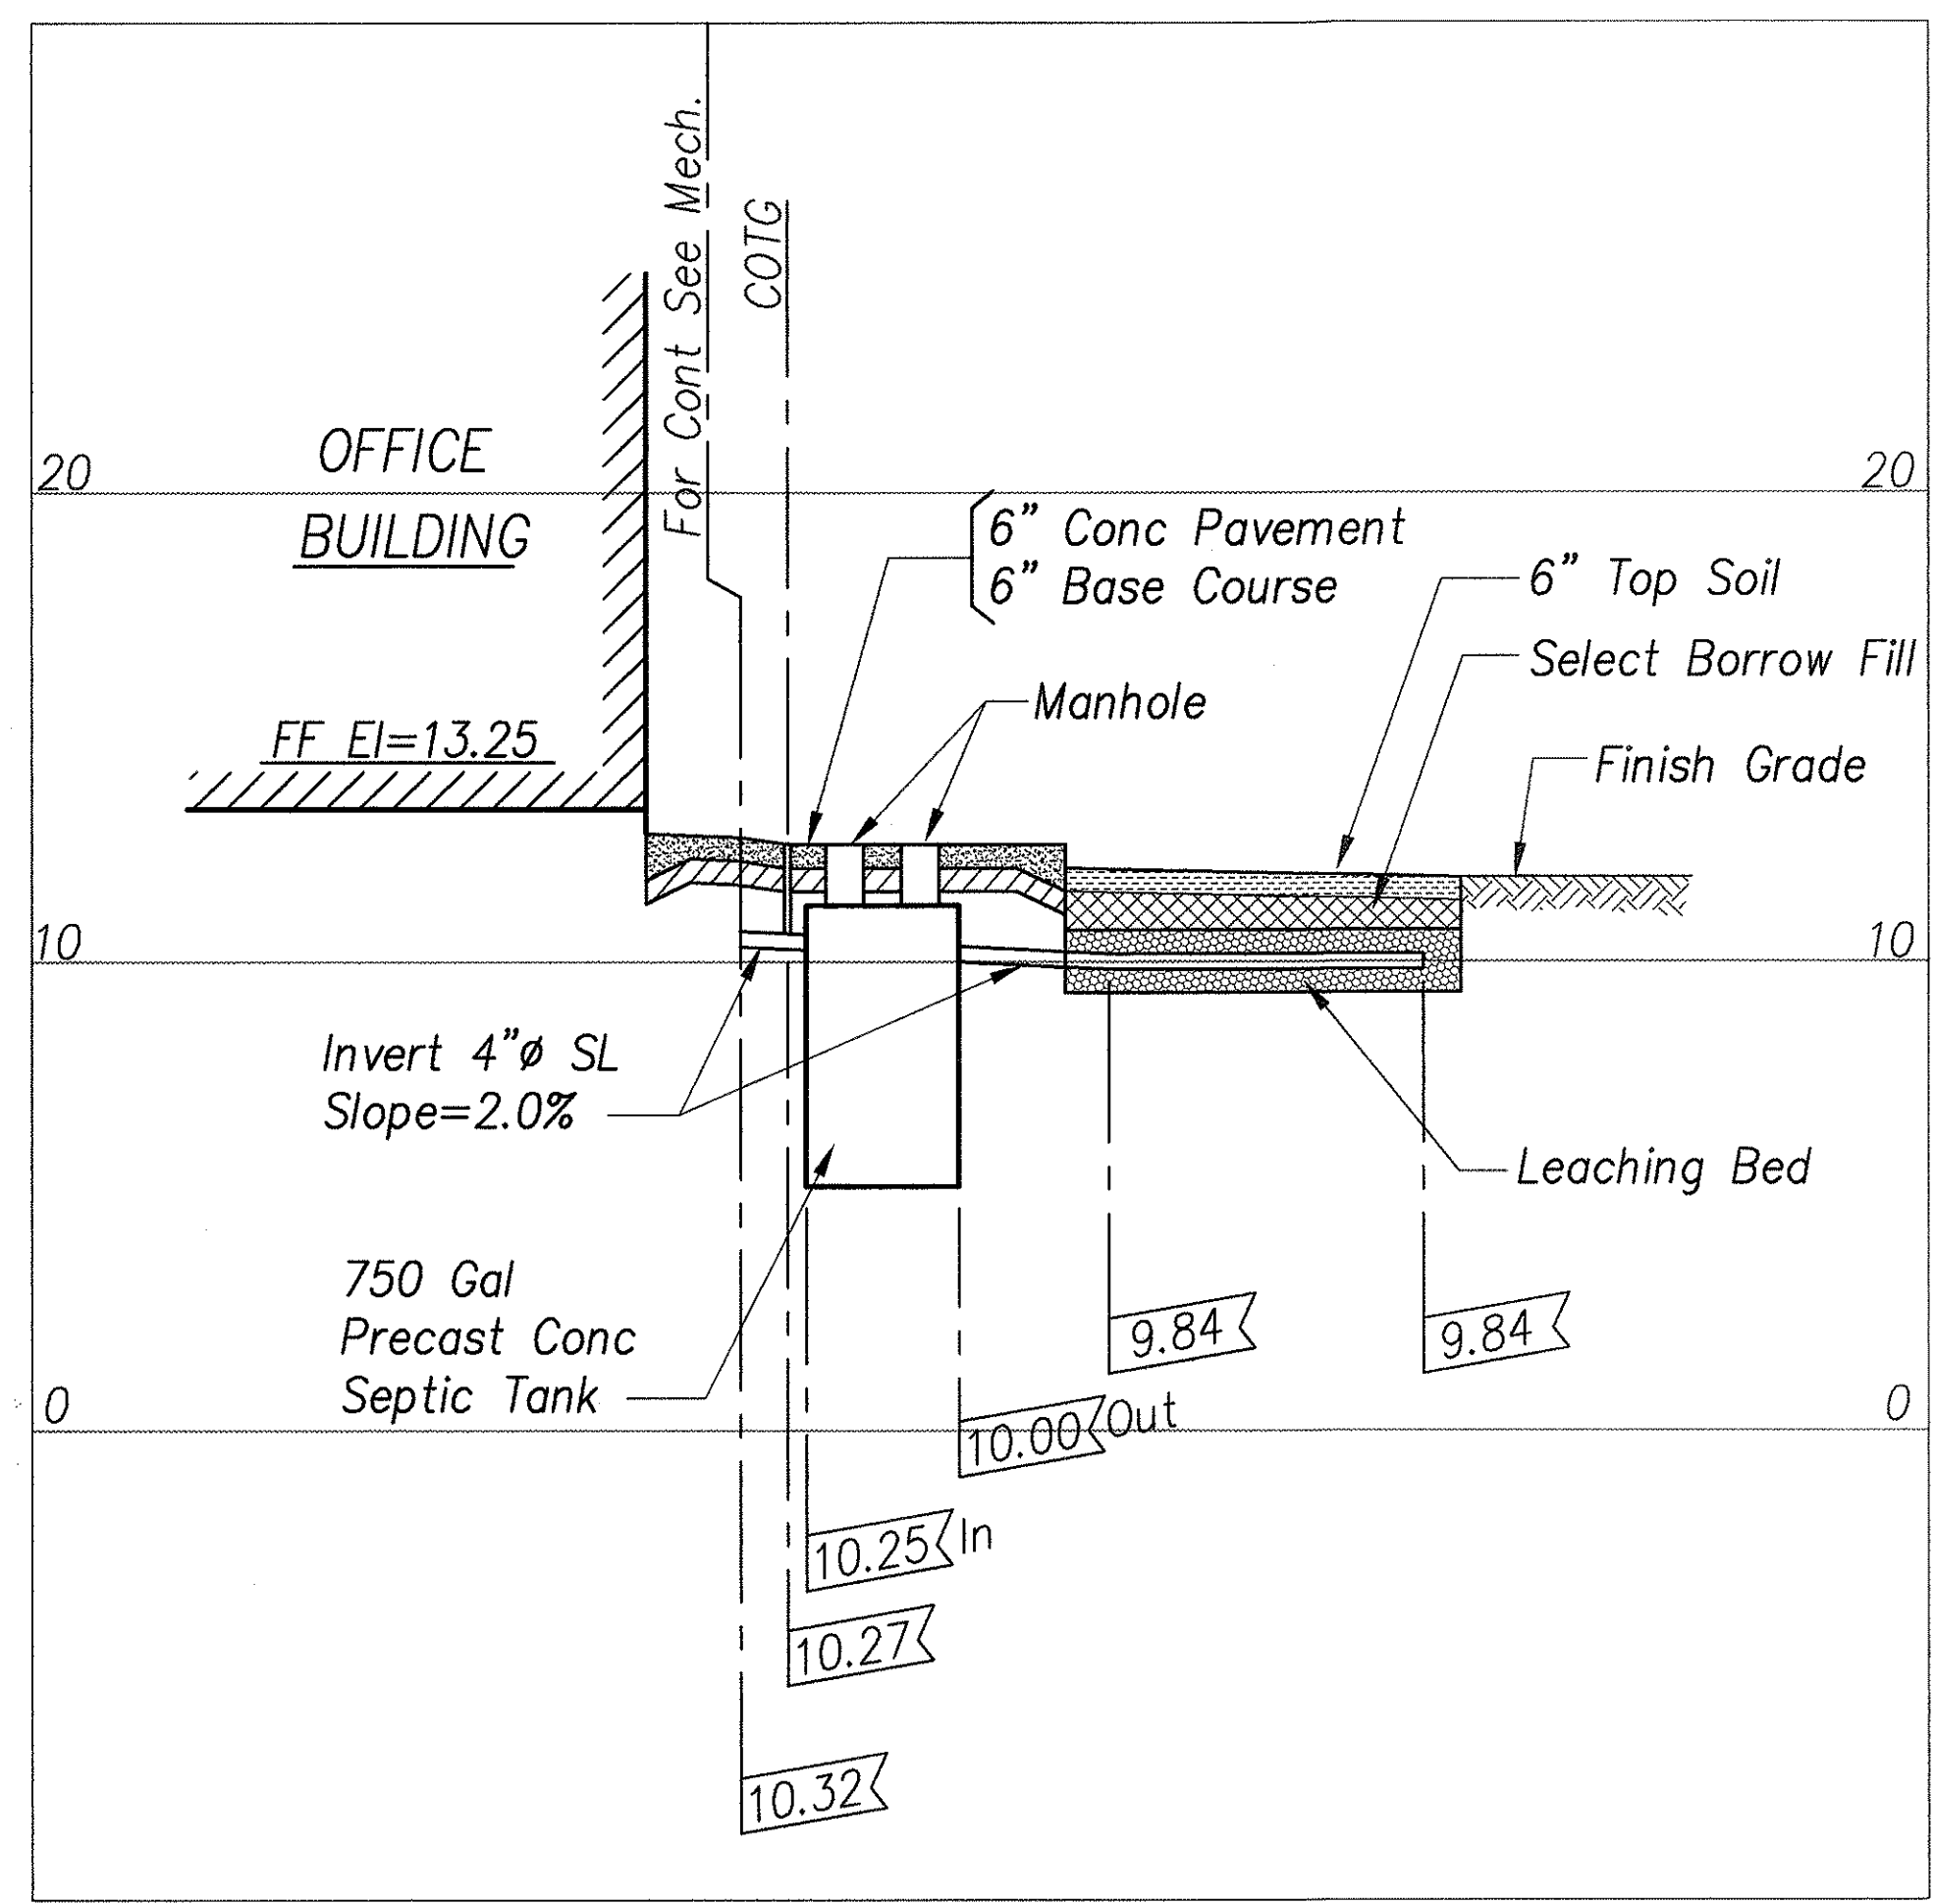


SEWER SYSTEM PROFILE
 SCALES: HORIZ 1"=10'
 VERT 1"=4'

- Grading Notes:**
1. Prior To Placement Of Fill, The Existing Ground Shall be Scarified To A Depth Of Six Inches, Moistened If Necessary To Slightly Above The Optimum Moisture Content, And Compacted To A Minimum 90 Percent Compaction As Determined By ASTM D 1557.
 2. Imported Granular Structural Fill Shall Be A Well-graded Non-expansive Granular Material With A Maximum Particle Size Of 3 Inches, With Not More Than 20 Percent Of Soil By Weight Passing The #200 Sieve. In Addition, The Plasticity Index (P.I.) Of That Portion Of The Soil Passing The #40 Sieve Shall Not Be Greater Than 10.

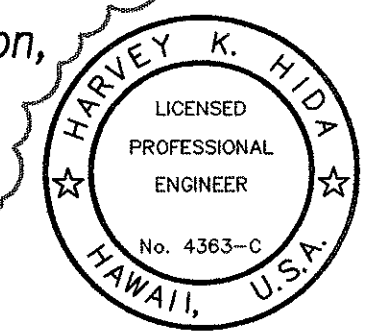

THIS WORK WAS PREPARED BY ME OR UNDER MY SUPERVISION


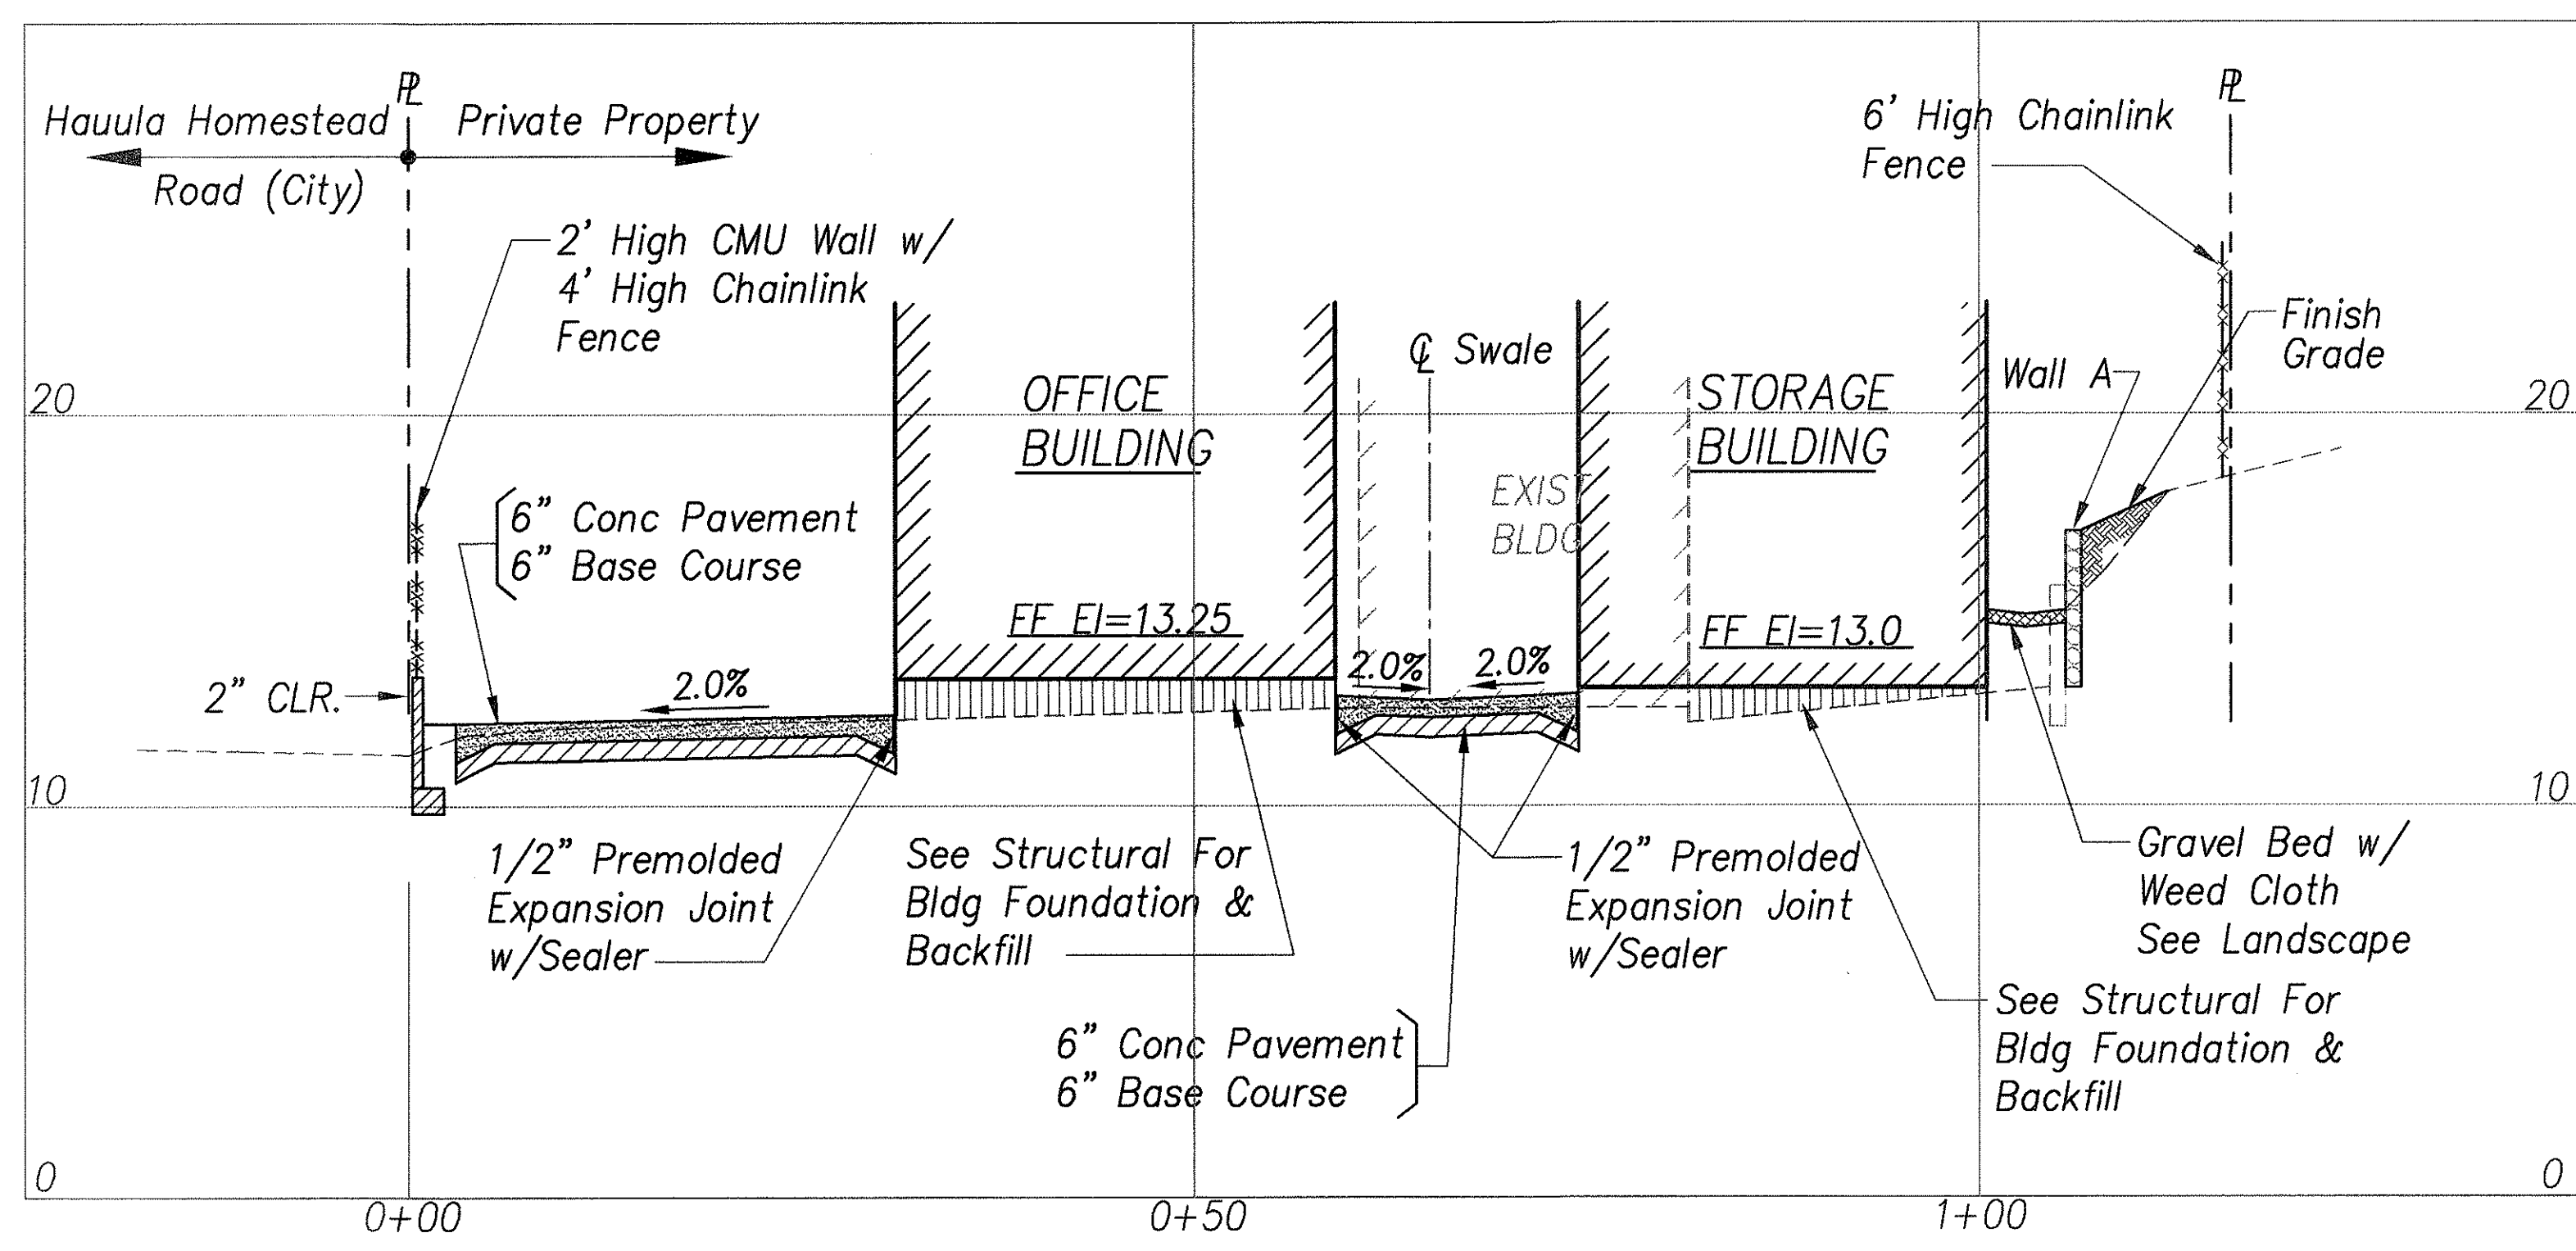


SECTION B-B/C2
 SCALES: HORIZ 1"=10'
 VERT 1"=4'


SURVEY PLOTTED BY	DATE
DRAWN BY	
CHECKED BY	
NOTED BY	
QUANTITIES BY	
CHECKED BY	
ORIGINAL PLAN	No.
NOTE BOOK	No.

C-4	
7/17/00	PCD 1 Clarification
5/30/00	Revised Gravel Bed Callout
Date	Revision
STATE OF HAWAII DEPARTMENT OF TRANSPORTATION HIGHWAYS DIVISION	
SECTIONS & PROFILE	
HAUULA BASEYARD IMPROVEMENTS	
Project No. HWY-0-03-98	
Scale: AS NOTED	Date: APRIL 2000
SHEET No. C4 OF 60 SHEETS	

FED. ROAD DIST. NO.	STATE	PROJ. NO.	FISCAL YEAR	SHEET NO.	TOTAL SHEETS
HAWAII	HAW.	HWY-0-03-98	2000	7	60

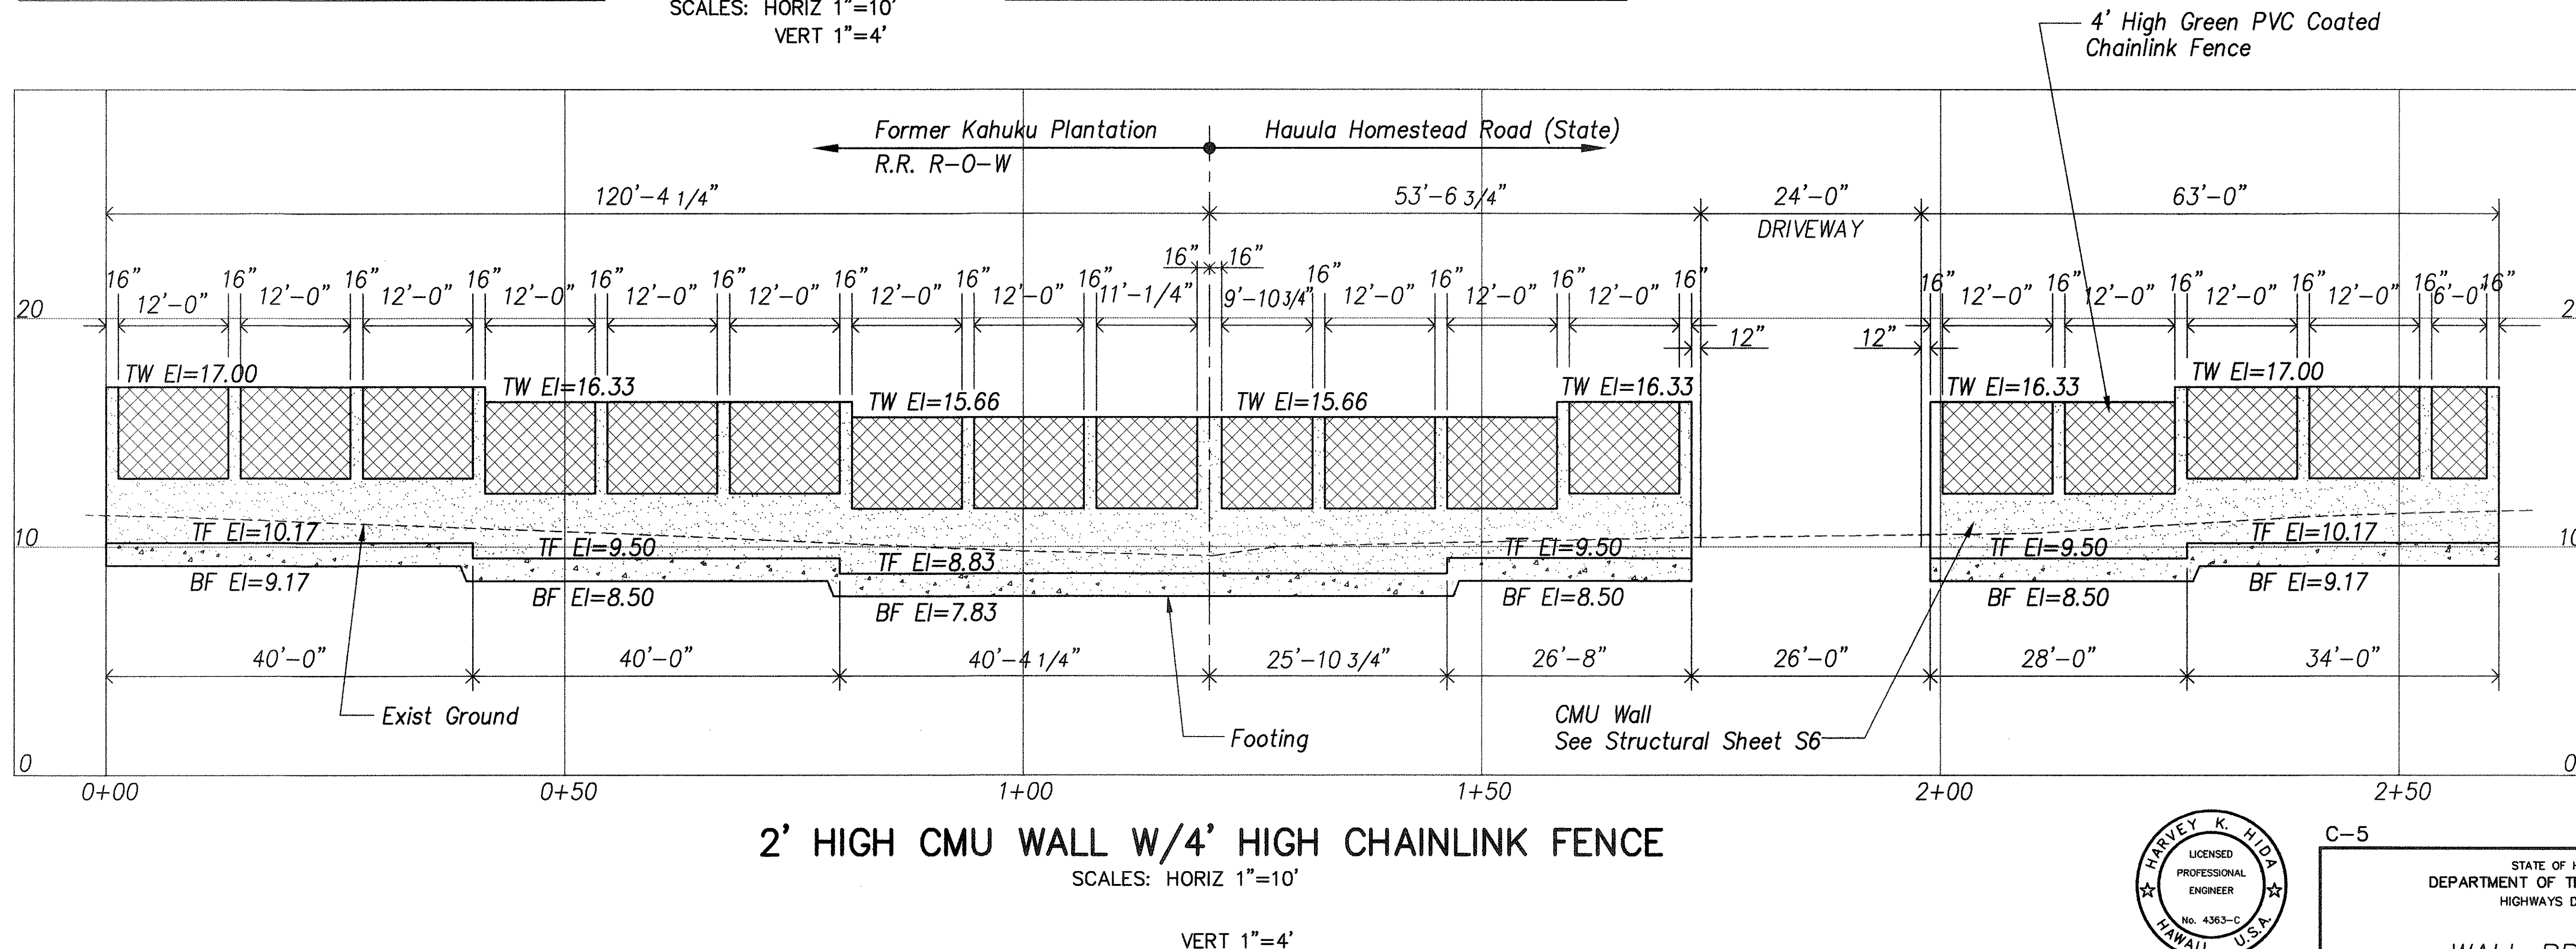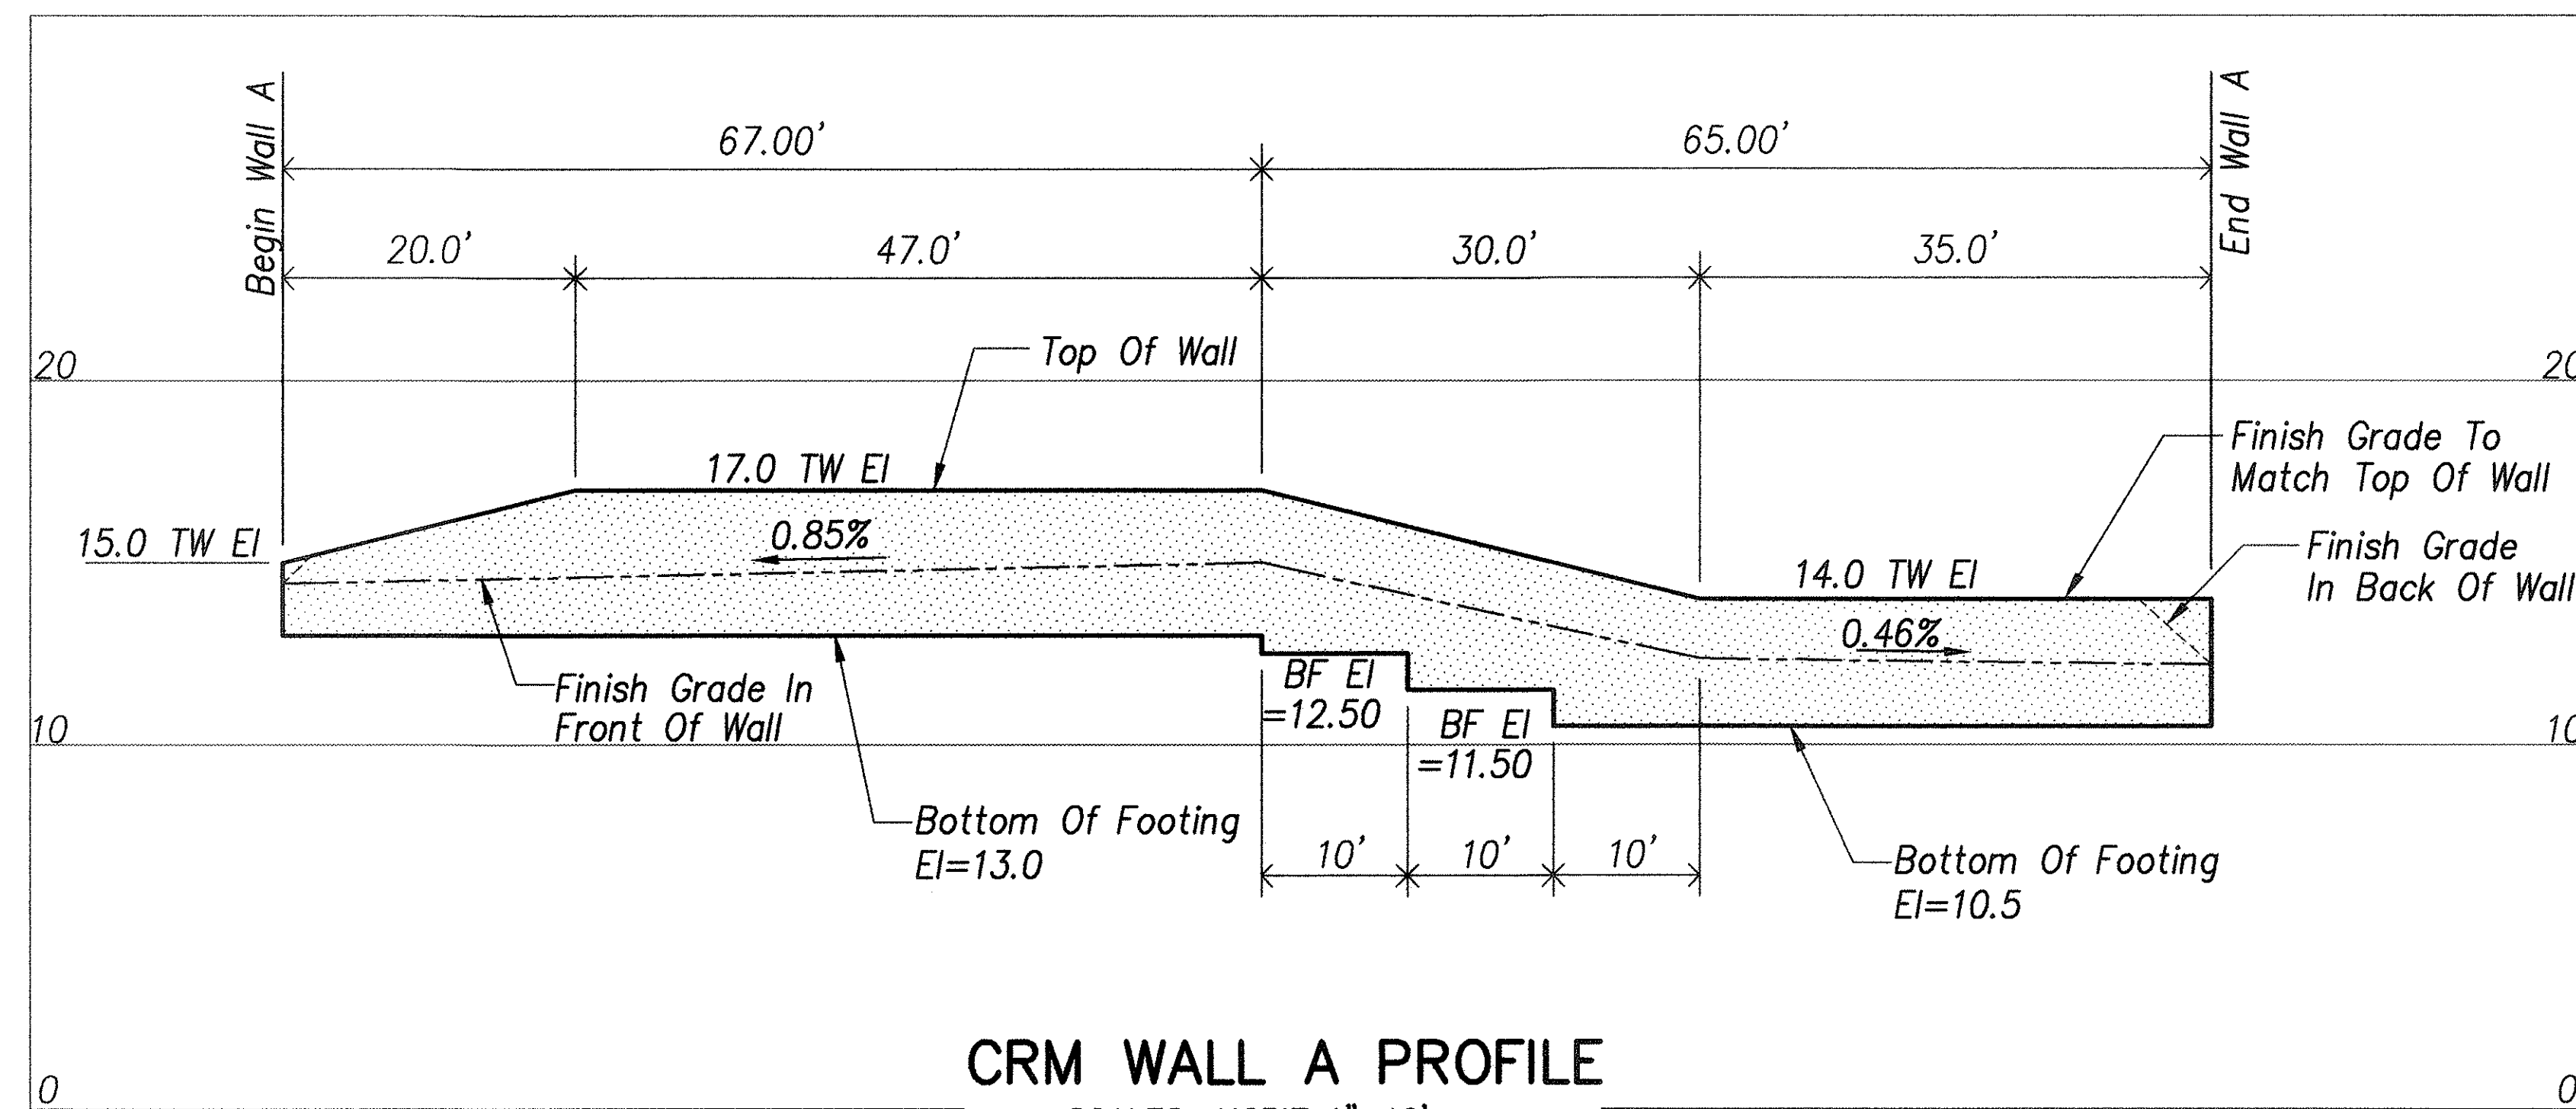

SURVEY PLOTTED BY	DATE
DRAWN BY	
DESIGNED BY	
CHECKED BY	
ORIGINAL PLAN	
NOTE BOOK	
No.	

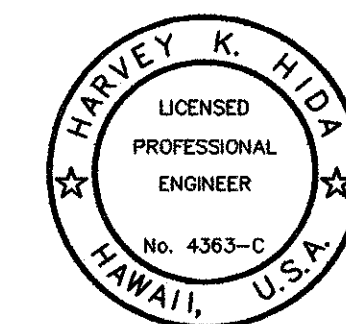

THIS WORK WAS PREPARED BY ME OR UNDER MY SUPERVISION

[Signature]
SIGNATURE

C-5

STATE OF HAWAII
DEPARTMENT OF TRANSPORTATION
HIGHWAYS DIVISION

WALL PROFILES

HAUULA BASEYARD IMPROVEMENTS

Project No. HWY-0-03-98

Scale: AS NOTED Date: APRIL 2000

SHEET No. C5 OF 60 SHEETS

