


GENERAL NOTES:

1. This project consists of installing Wheelchair Ramps at the Southeast and Southwest corners of the intersection.
2. The following Standard Plans are applicable for this Project:
TE-68, Wheelchair Ramps, dated 7/1/86
TE-69, Wheelchair Ramps, dated 7/1/86
3. The Contractor shall keep all lanes open to public traffic during the morning peak hours from 5:30 A.M. to 8:30 A.M. and during the afternoon peak hours from 3:00 P.M. to 5:30 P.M.
4. The Contractor's attention is directed to Section 645 - Traffic Control of the Special Provisions.
5. At the end of each day's work, the Contractor shall remove all equipment and other obstructions to permit free and safe passage of public traffic.
6. The existence and location of underground utilities, manholes, monuments and structures as shown on the plans are from the latest available data but the accuracy is not guaranteed. The encountering of other obstacles during the course of the work is possible. The Contractor shall be held liable for any damages incurred to the existing facilities and/or improvements as a result of his operations.

FED. ROAD DIST. NO.	STATE	PROJ. NO.	FISCAL YEAR	SHEET NO.	TOTAL SHEETS
HAWAII	HAW.	HWY-0-01-87	1987	2	2

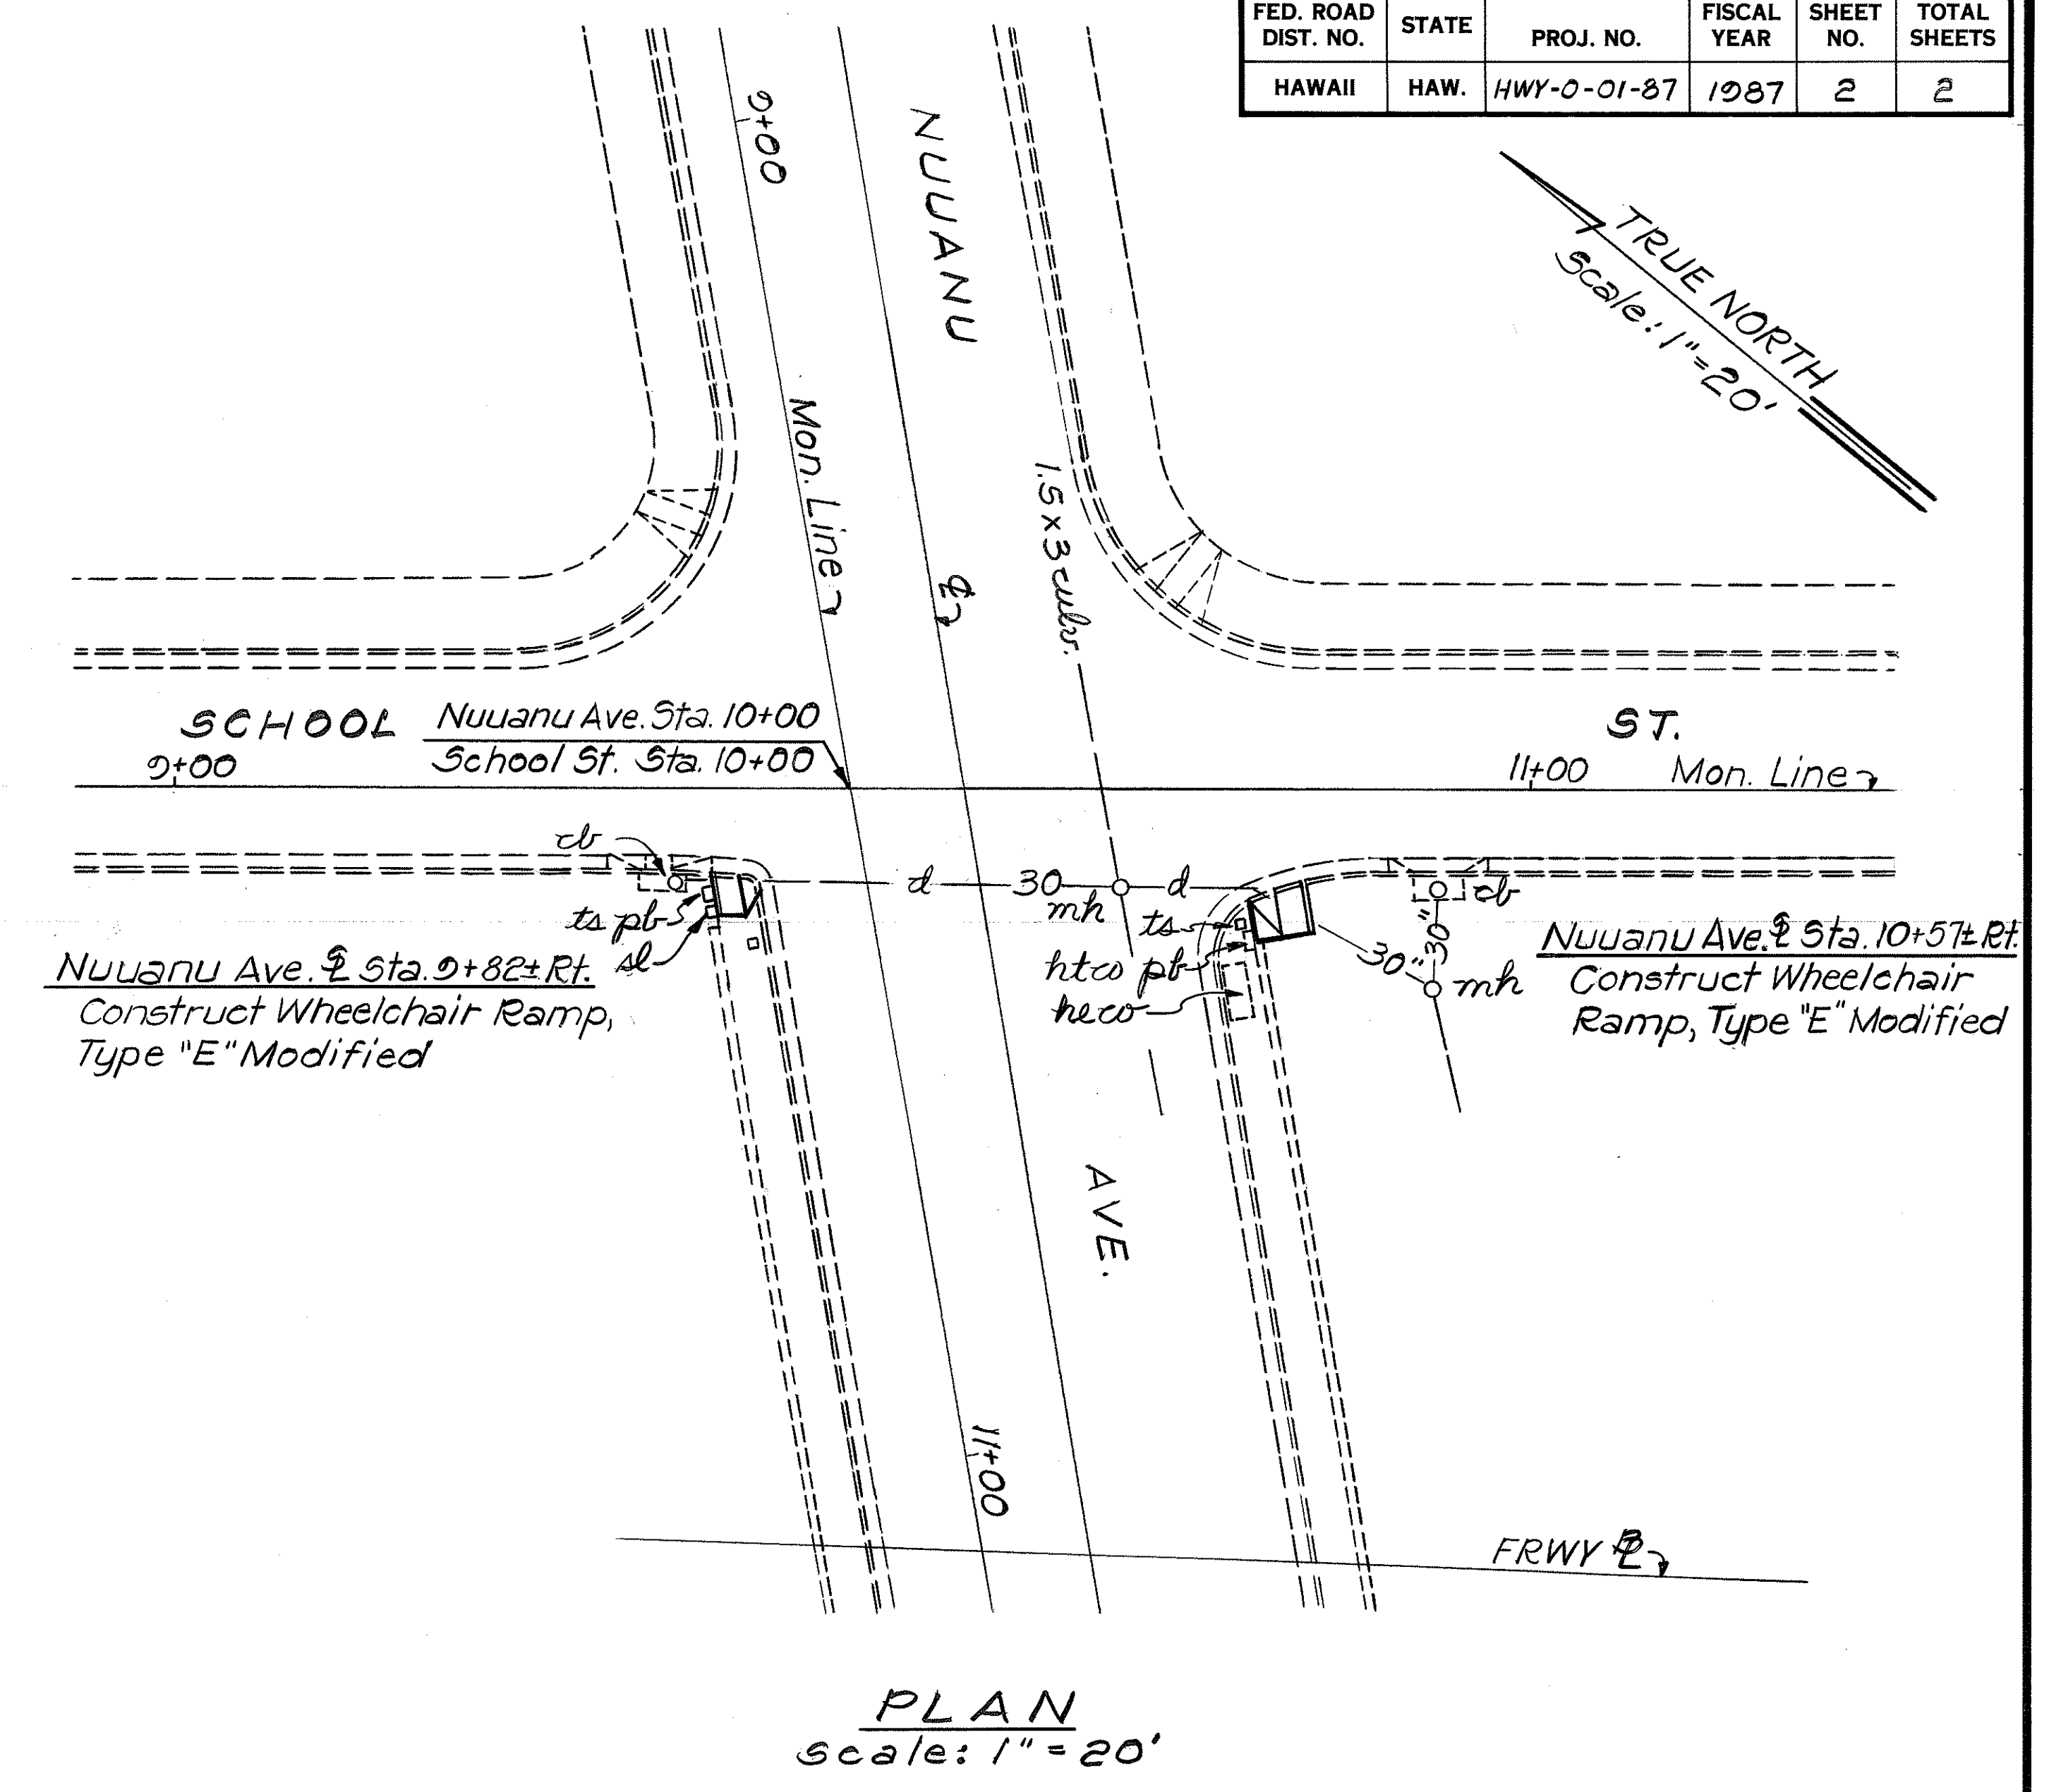

ORIGINAL PLAN	SURVEY PLOTTED BY	DATE
NOTE BOOK	DRAWN BY	
	DESIGNED BY	
	QUANTITIES BY	
	CHECKED BY	

STATE OF HAWAII
DEPARTMENT OF TRANSPORTATION
HIGHWAYS DIVISION

**GENERAL NOTES
AND PLAN**

**WHEELCHAIR RAMP AT NUUANU AVE.
AND SCHOOL ST. INTERSECTION**
Proj. No. HWY-0-01-87
Scale: 1"=20' Date: Sept. 1986
SHEET No. 1 OF 1 SHEETS