



TERRITORY OF HAWAII
TERRITORIAL HIGHWAY DEPARTMENT
HONOLULU, T. H.

PLAN OF PROPOSED
RAILROAD GRADE CROSSING PROTECTION PROJECT
FEDERAL AID GRADE CROSSING PROJECT NO. A.W.F.A.G.M. II-A(I)
LOCATED AT INTERSECTION OF OAHU RAILWAY AND WAIKAMILO ROAD
DISTRICT OF HONOLULU
ISLAND OF OAHU

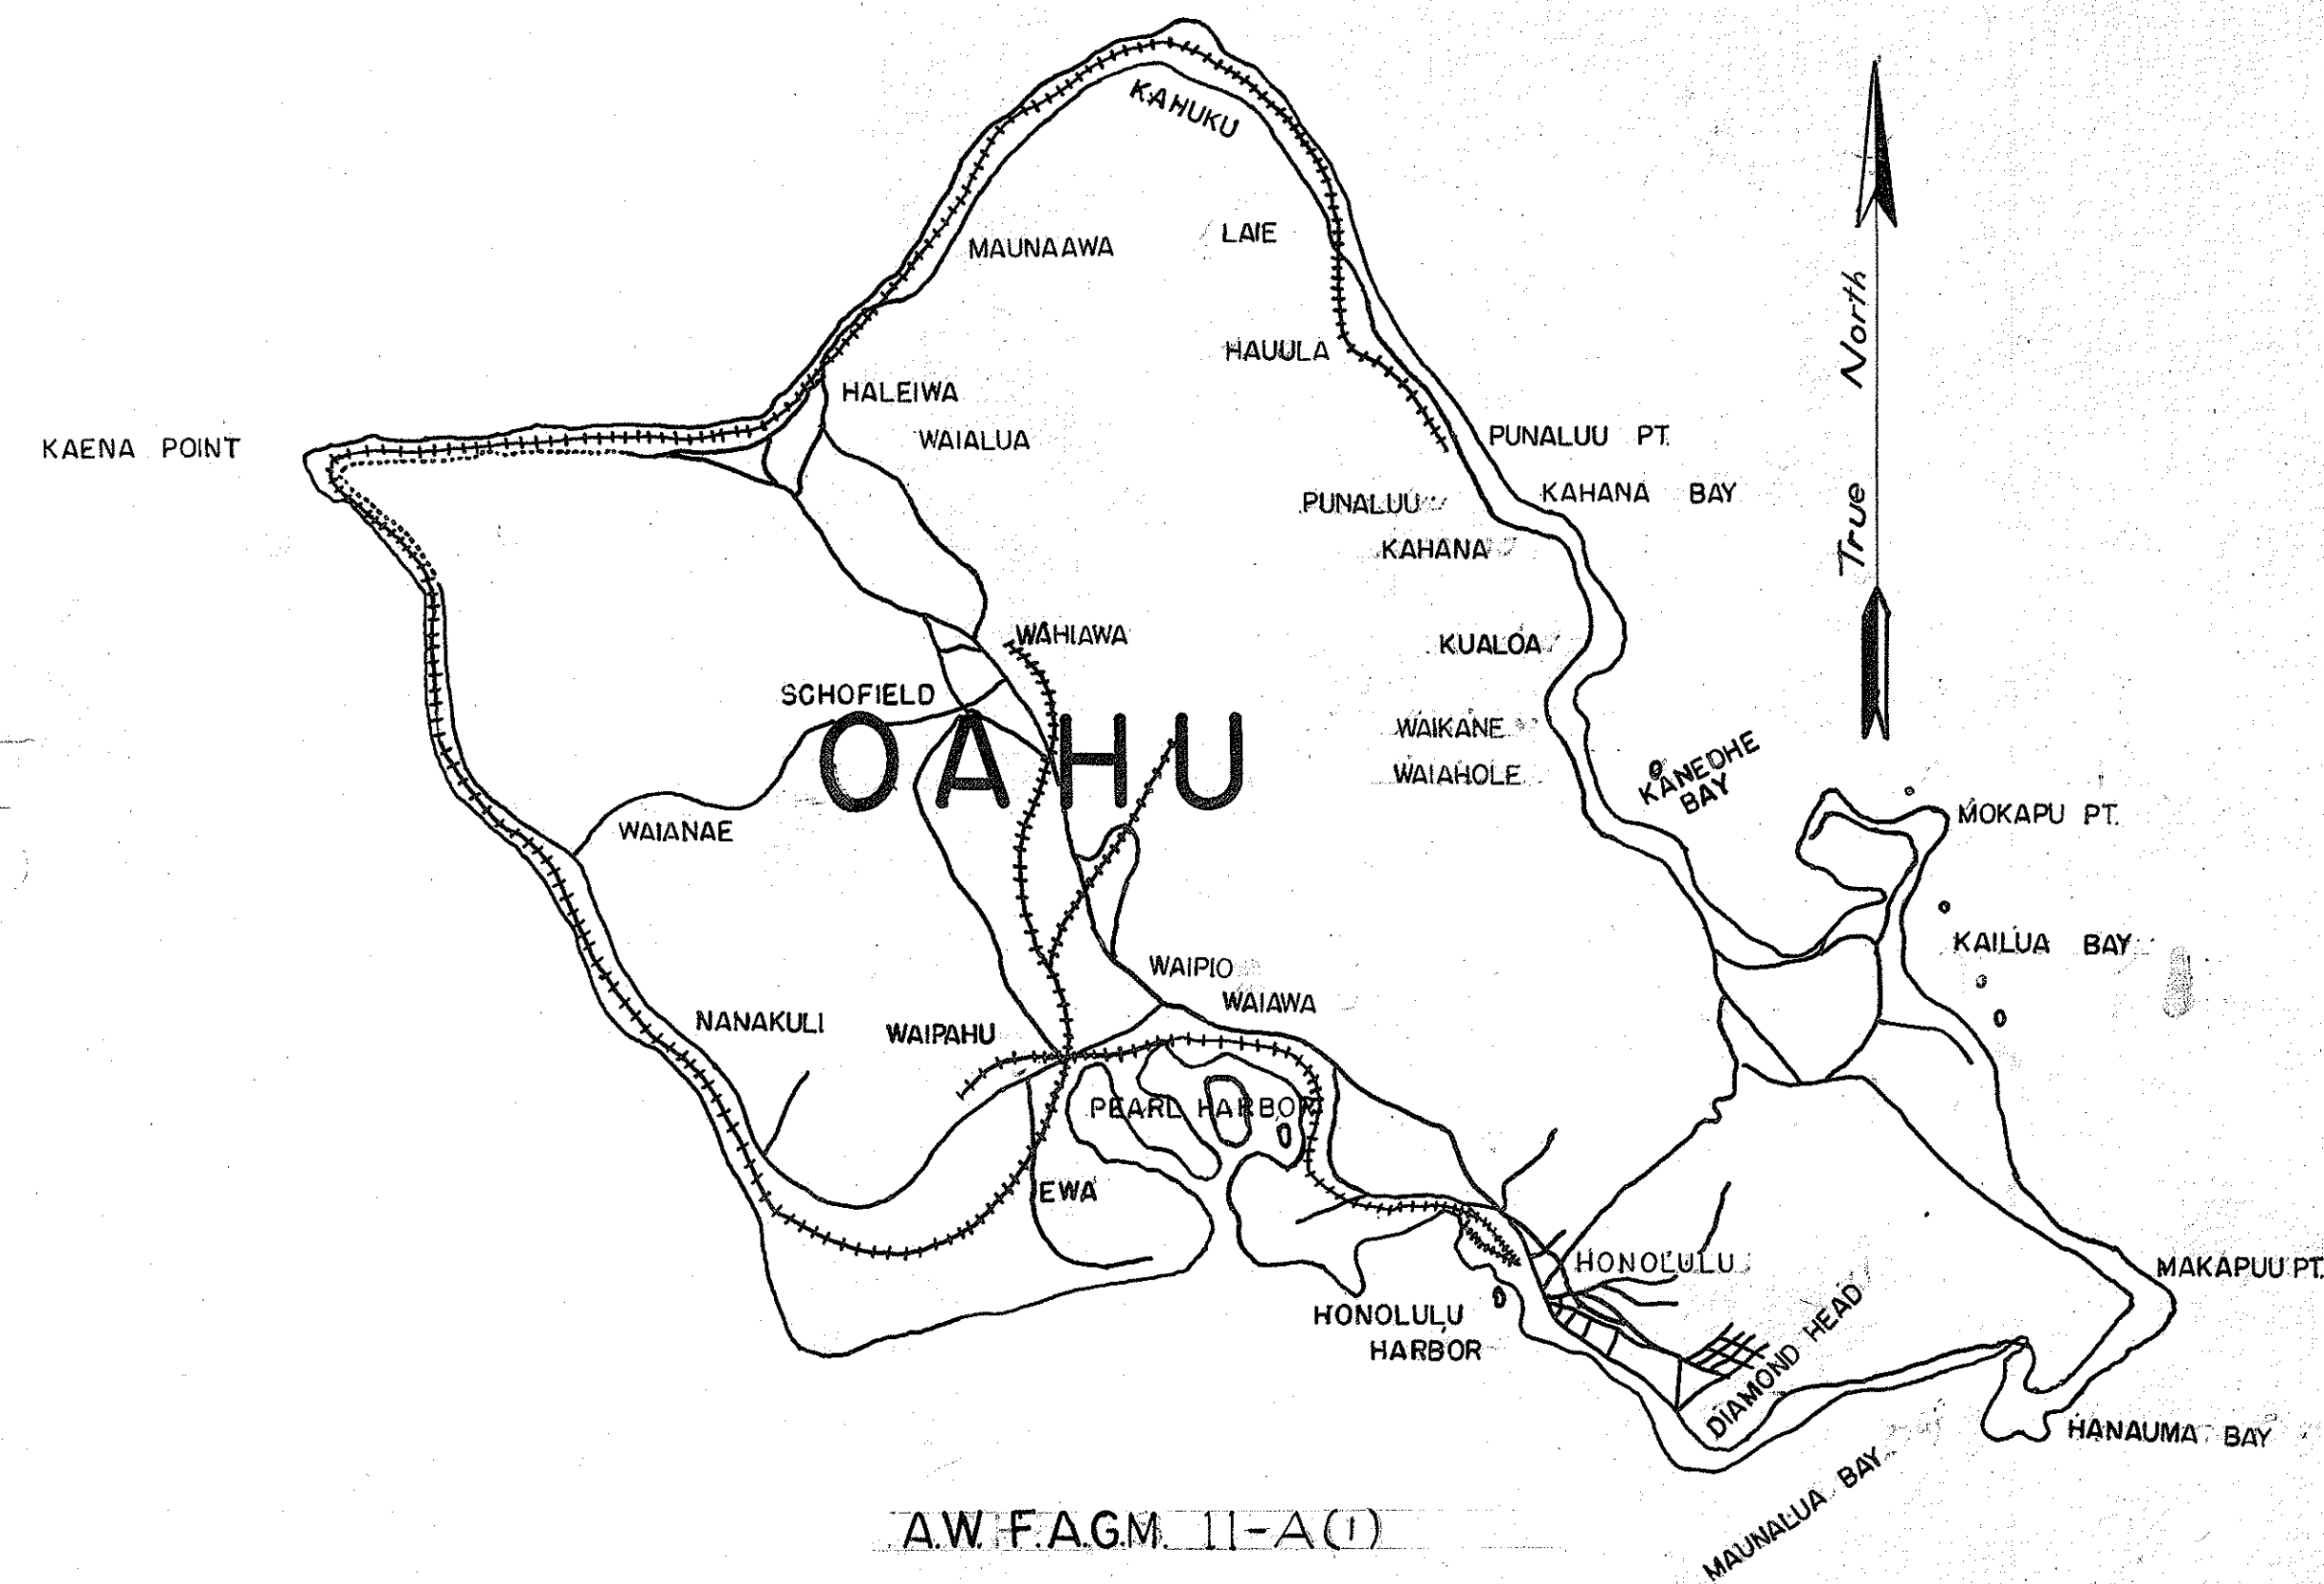

A.W.F.A.G.M. II-A(I)

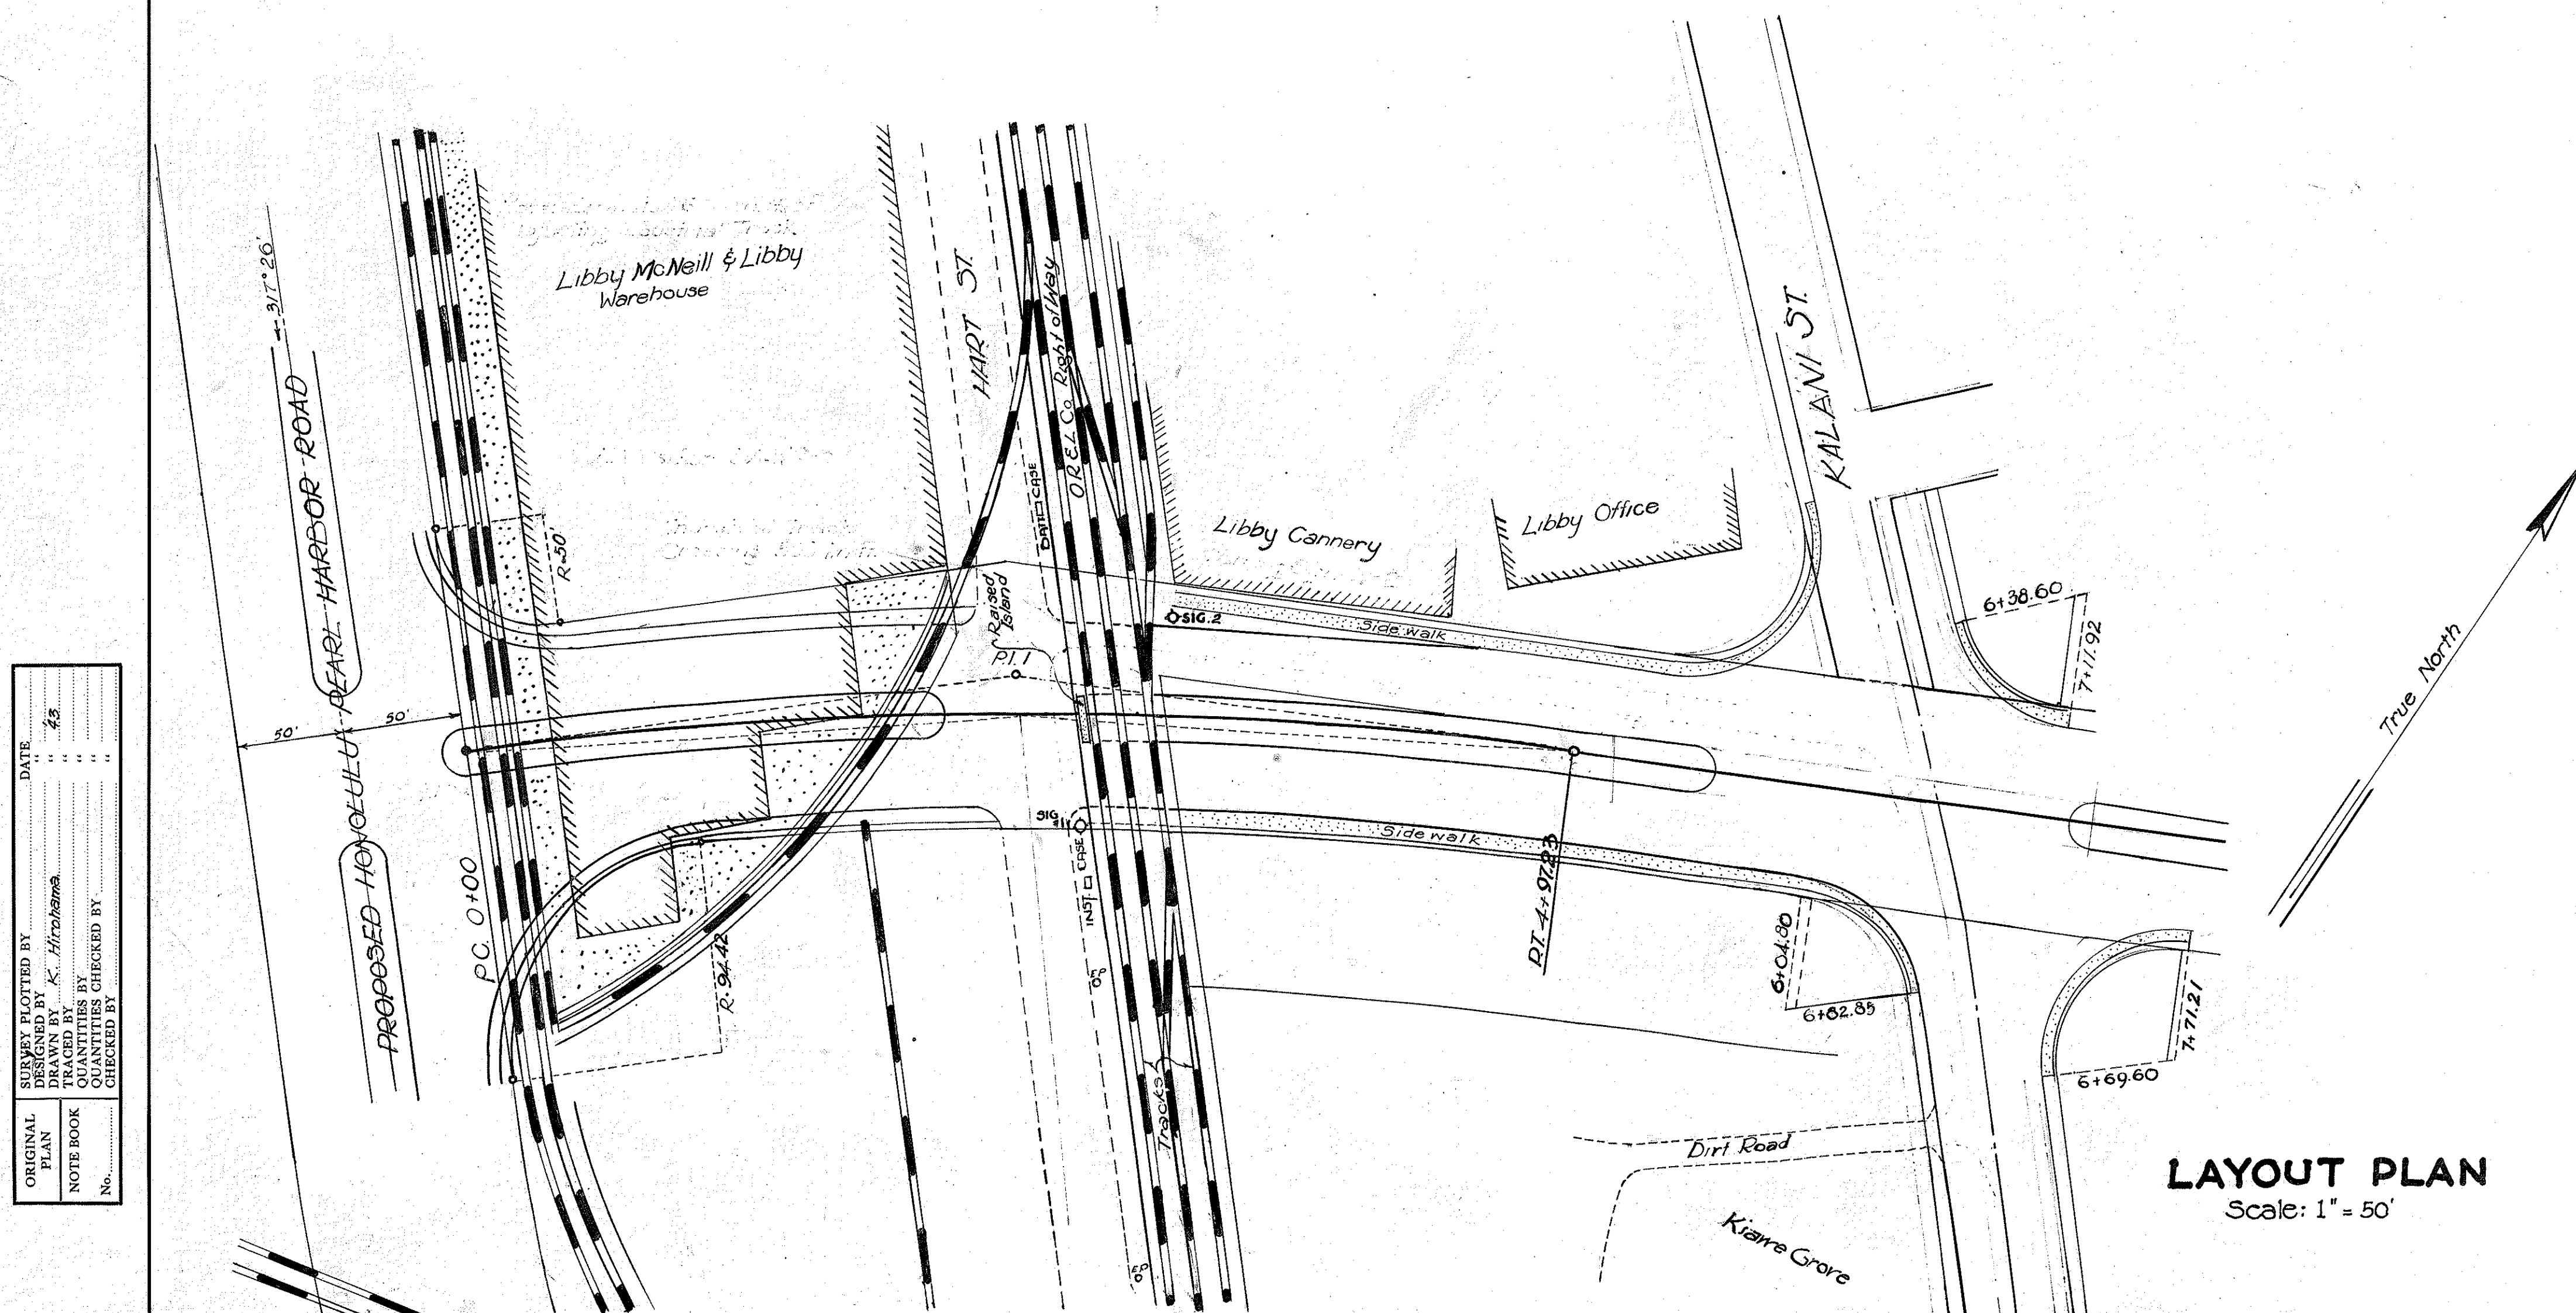

LAYOUT PLAN
Scale: 1" = 50'

APPROVED

D. T. Balch
DATE: 5-19-43
TERRITORIAL HIGHWAY ENGINEER

RECOMMENDED FOR APPROVAL

DISTRICT ENGINEER
PUB. RDS. ADM. FED. WKS. AGENCY

RECOMMENDED FOR APPROVAL

CHIEF WESTERN REGION
PUB. RDS. ADM. FED. WKS. AGENCY

APPROVED

COMMISSIONER
PUB. RDS. ADM. FED. WKS. AGENCY

ORIGINAL
PLAN
NOTE BOOK
No.

SURVEY PLOTTED BY
DESIGNED BY
DRAWN BY
QUANTITIES BY
CHECKED BY

DATE
43