


TYPE	NO. REQUIRED	TYPE	NO. REQUIRED	TYPE	NO. REQUIRED	TYPE	NO. REQUIRED	TYPE	NO. REQUIRED
	104		3		4		10		5
	22		4		6		3		7
	14		3		8		10		5
	11		3		9		7		3
	13		3		17		11		5
	14		3		2		10		
	15		12		3		3		
	15		3		5		2		
	20		3		3		9		
	23		3		3		10		
	14		19		4		3		
	6		3		4		5		
	9		8		10		7		

FULL SIZE SECTION

BETHLEHEM HIGHWAY SIGN POST  
SPECIFICATION NO. 4 OR EQUIVALENT  
PUNCHED 3/8" DIAMETER, 2"  
LENGTH IN FEET = 11'-0"

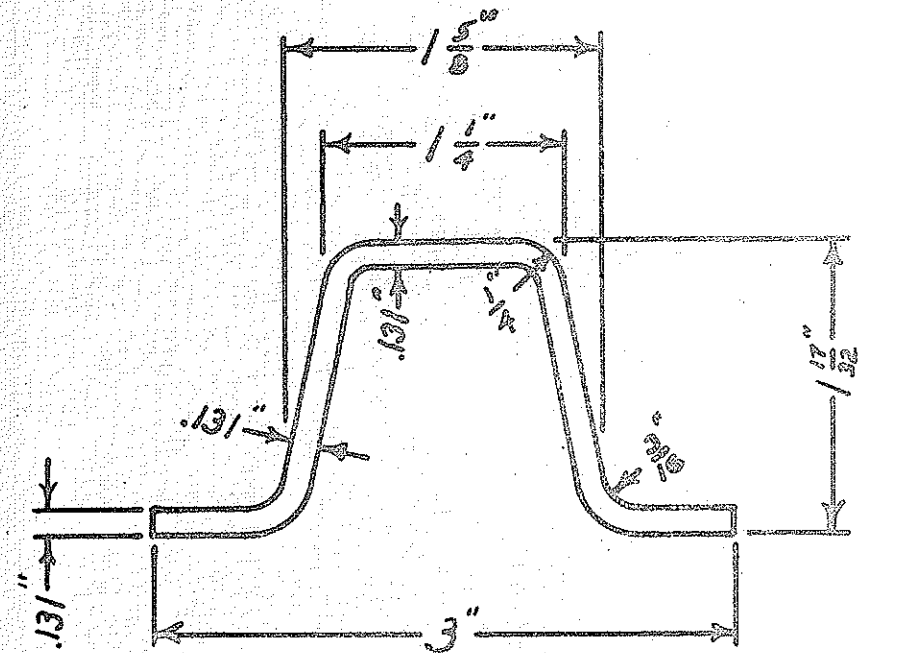

FULL SIZE SECTION OF POST

BETHLEHEM HIGHWAY SIGN POST  
SPECIFICATION NO. 4 OR EQUAL  
PUNCHED  $\frac{3}{8}$ " DIAMETER, 2" CENTER TO CENTER  
LENGTH IN FEET = 11'-0"

ORIGINAL	SURVEY PLOTTED BY <i>J. L. P.</i>	DATE <i>3/21</i>
PLAN	DESIGNED BY	"
	DRAWN BY <i>J. Edgington</i>	"
	TRACED BY <i>J. Edgington</i>	"
NOTE BOOK	QUANTITIES BY <i>C. A. Wood</i>	"
	QUANTITIES CHECKED BY <i>Edgington</i>	"
No.	CHECKED BY	"