



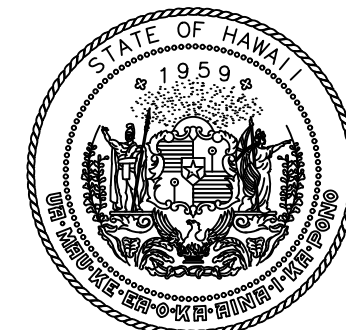

Airports Division
DEPARTMENT OF TRANSPORTATION
STATE OF HAWAII

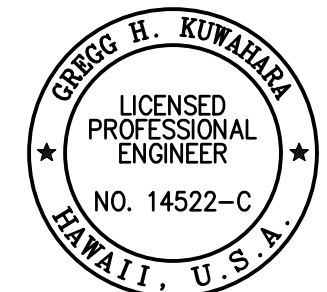

THIS WORK WAS PREPARED BY ME OR UNDER MY SUPERVISION AND
CONSTRUCTION OF THIS PROJECT WILL BE UNDER MY OBSERVATION.

Greg H. Kuwahara


04/30/2024

SIGNATURE EXPIRATION DATE OF THE LICENSE

DSGN.	DRWN.	CHKD.	APPD.
GK	BA/EF	GK	CJ

KEY PLAN / NOTES:

2ND LEVEL DH ROADWAY

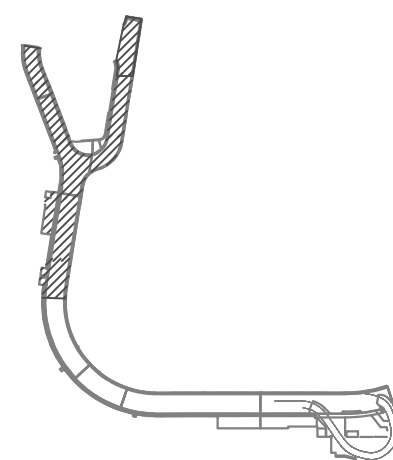

NO. DATE REVISIONS

CONSTRUCTION DOCUMENTS

SEPTEMBER, 2022
DATE

PROJECT TITLE :

**EWA AND DH CONCOURSE
ROADWAY IMPROVEMENTS
PHASE 1**

AT
DANIEL K. INOUE INTERNATIONAL AIRPORT
HONOLULU, OAHU, HAWAII

PROJECT NO.:

AO1043-32

SHEET TITLE:




**DH WING LEVEL 2 - STA. 11+76
TO STA. 7+00**


DATE :
SEPTEMBER, 2022
SHEET :

DWG. NO.


C-D-201

15 OF 247 SHEETS

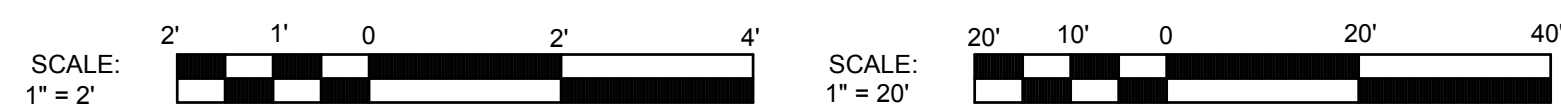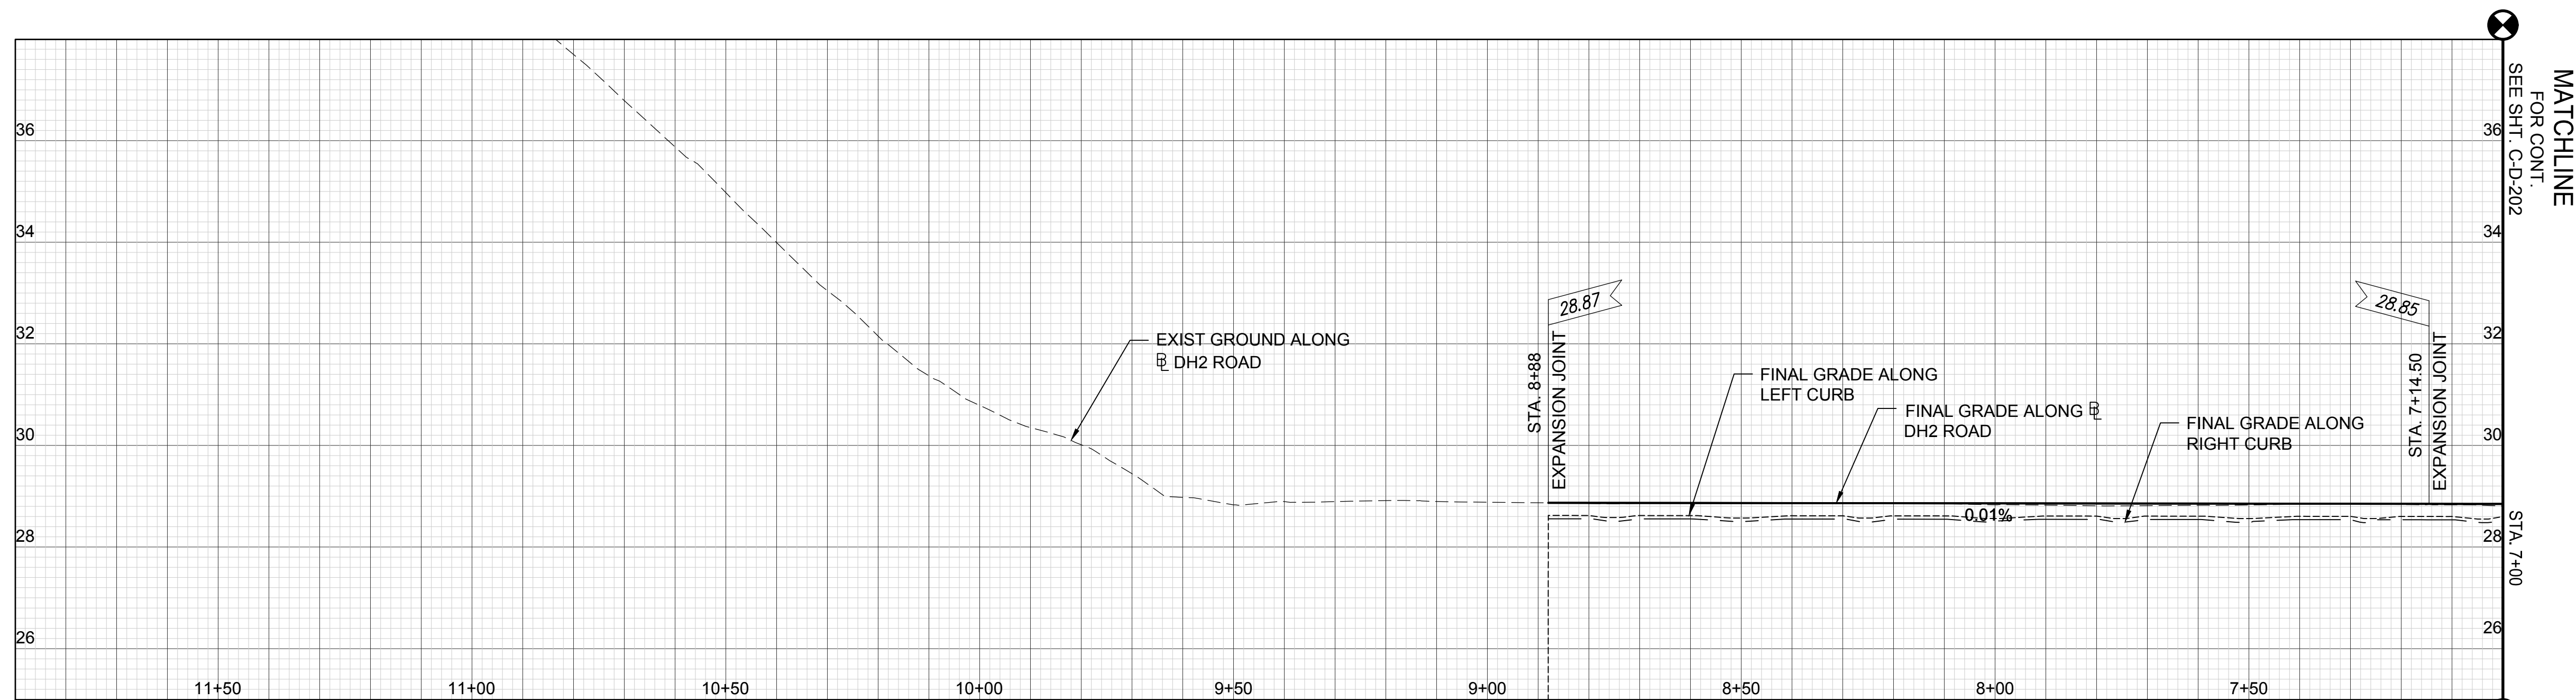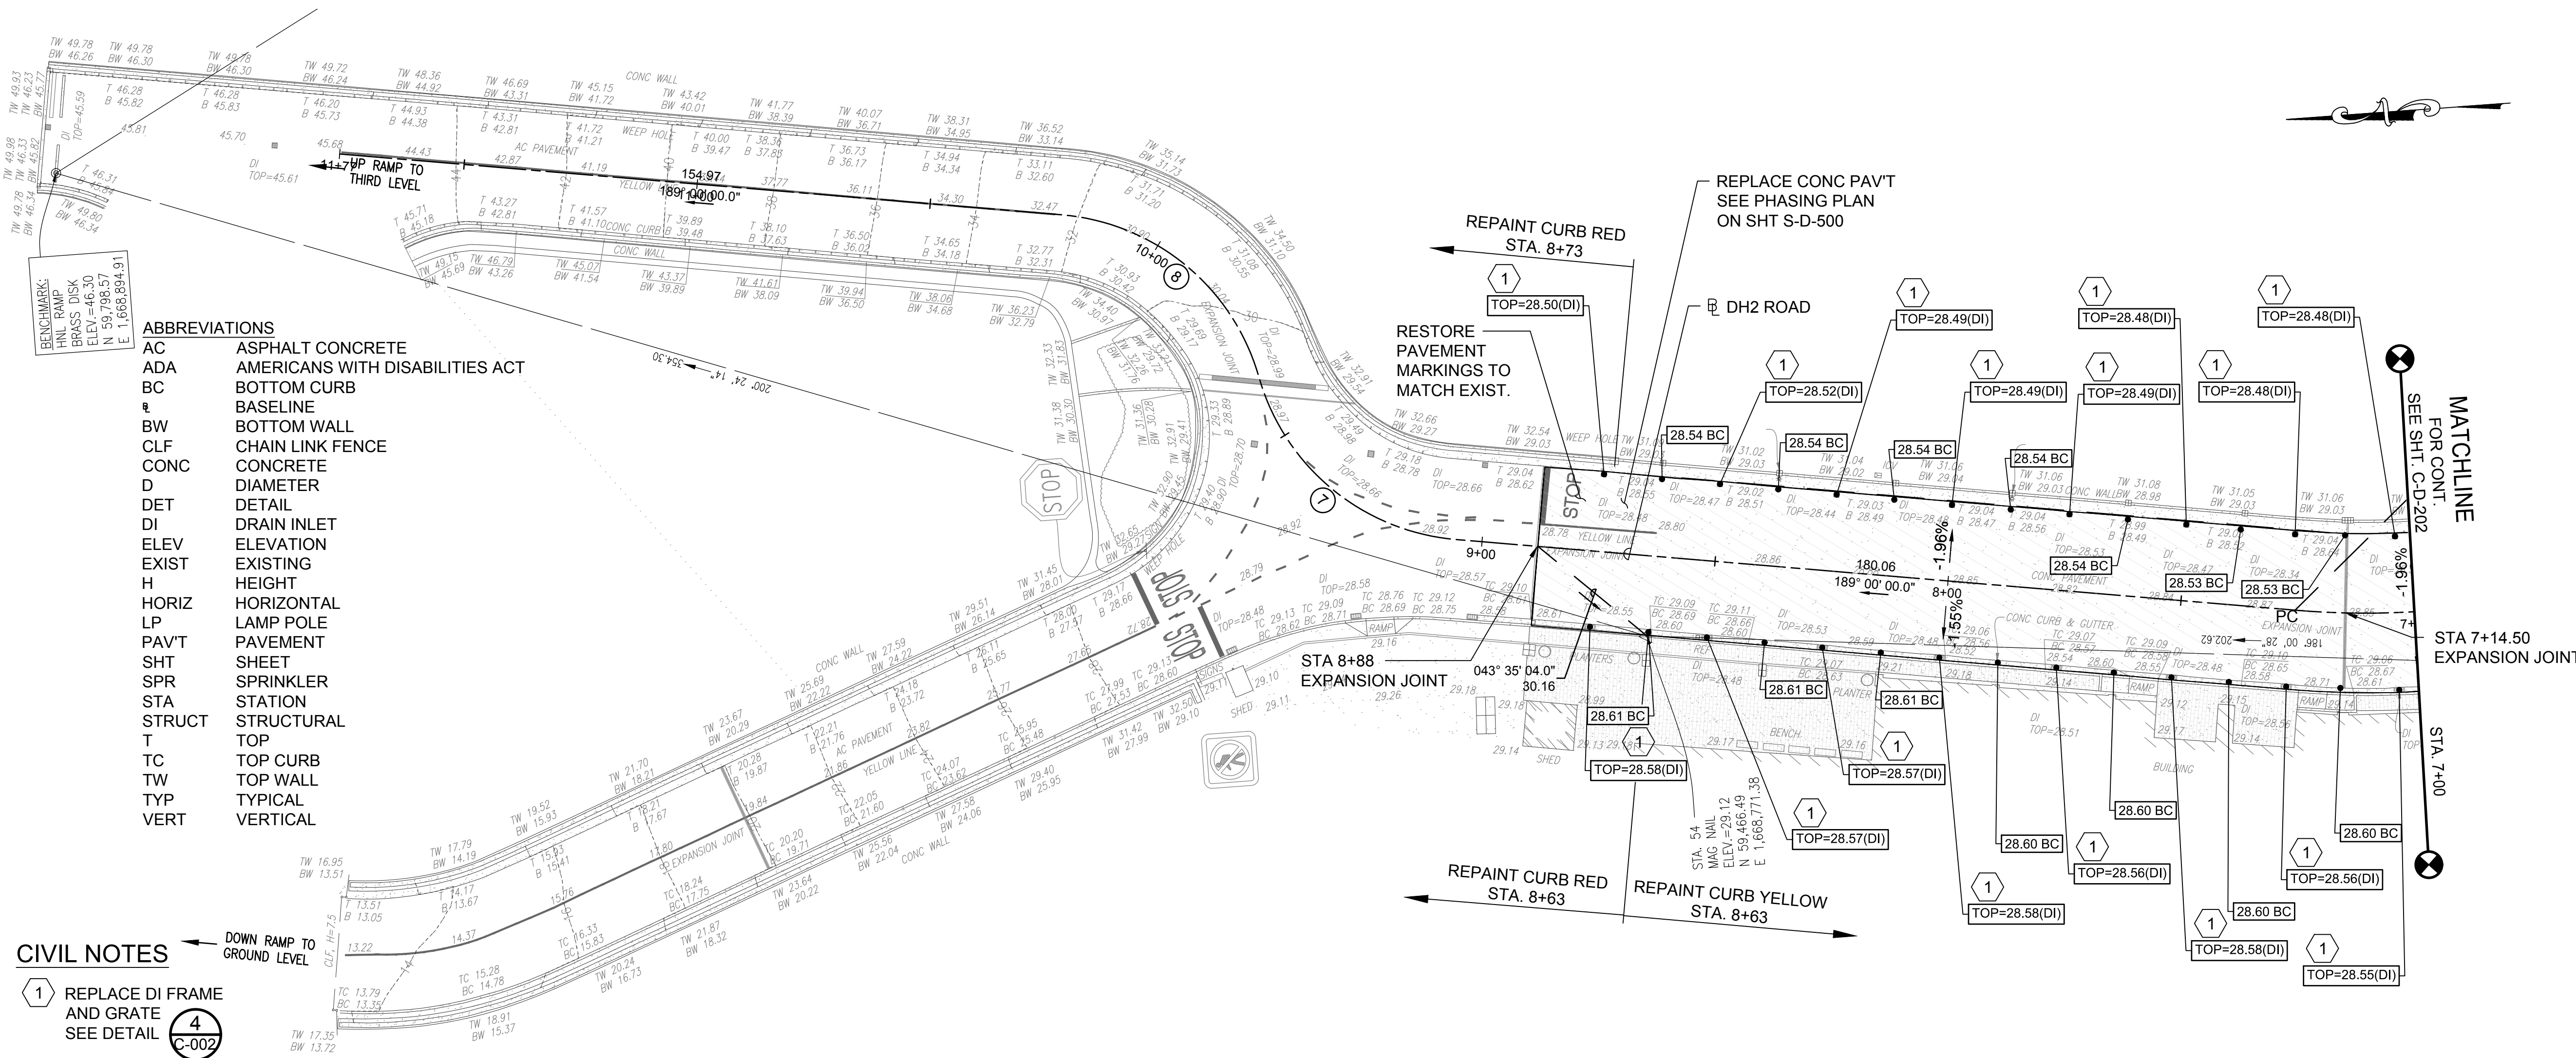

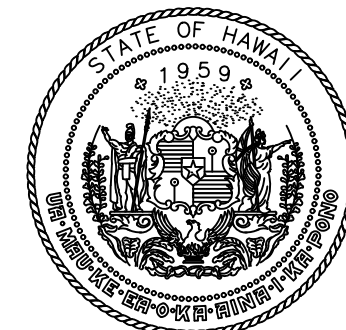

Airports Division
DEPARTMENT OF TRANSPORTATION
STATE OF HAWAII

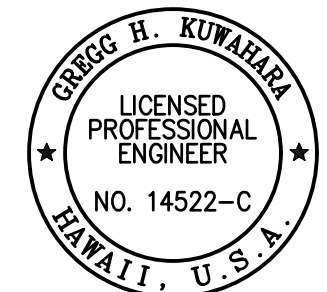

THIS WORK WAS PREPARED BY ME OR UNDER MY SUPERVISION AND
CONSTRUCTION OF THIS PROJECT WILL BE UNDER MY OBSERVATION.

Gregg H. Kuwahara


04/30/2024

SIGNATURE EXPIRATION DATE OF THE LICENSE

DSGN.	DRWN.	CHKD.	APPD.
GK	BA/EF	GK	CJ

KEY PLAN / NOTES:

2ND LEVEL DH ROADWAY

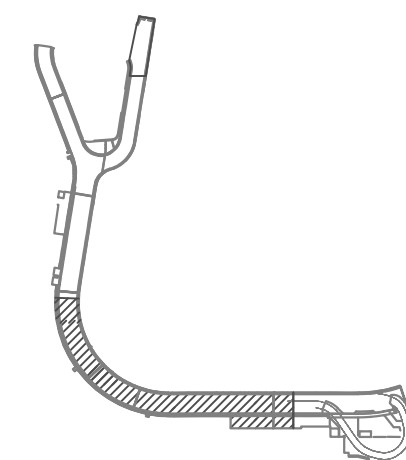

NO. DATE REVISIONS

CONSTRUCTION DOCUMENTS

SEPTEMBER, 2022
DATE

PROJECT TITLE :

**EWA AND DH CONCOURSE
ROADWAY IMPROVEMENTS
PHASE 1**

AT
DANIEL K. INOUE INTERNATIONAL AIRPORT
HONOLULU, OAHU, HAWAII

PROJECT NO.:

AO1043-32

SHEET TITLE:


**DH WING LEVEL 2 - STA. 7+00
TO STA. 2+00**

DATE :
SEPTEMBER, 2022
SHEET :

DWG. NO.

C-D-202

16 OF 247 SHEETS

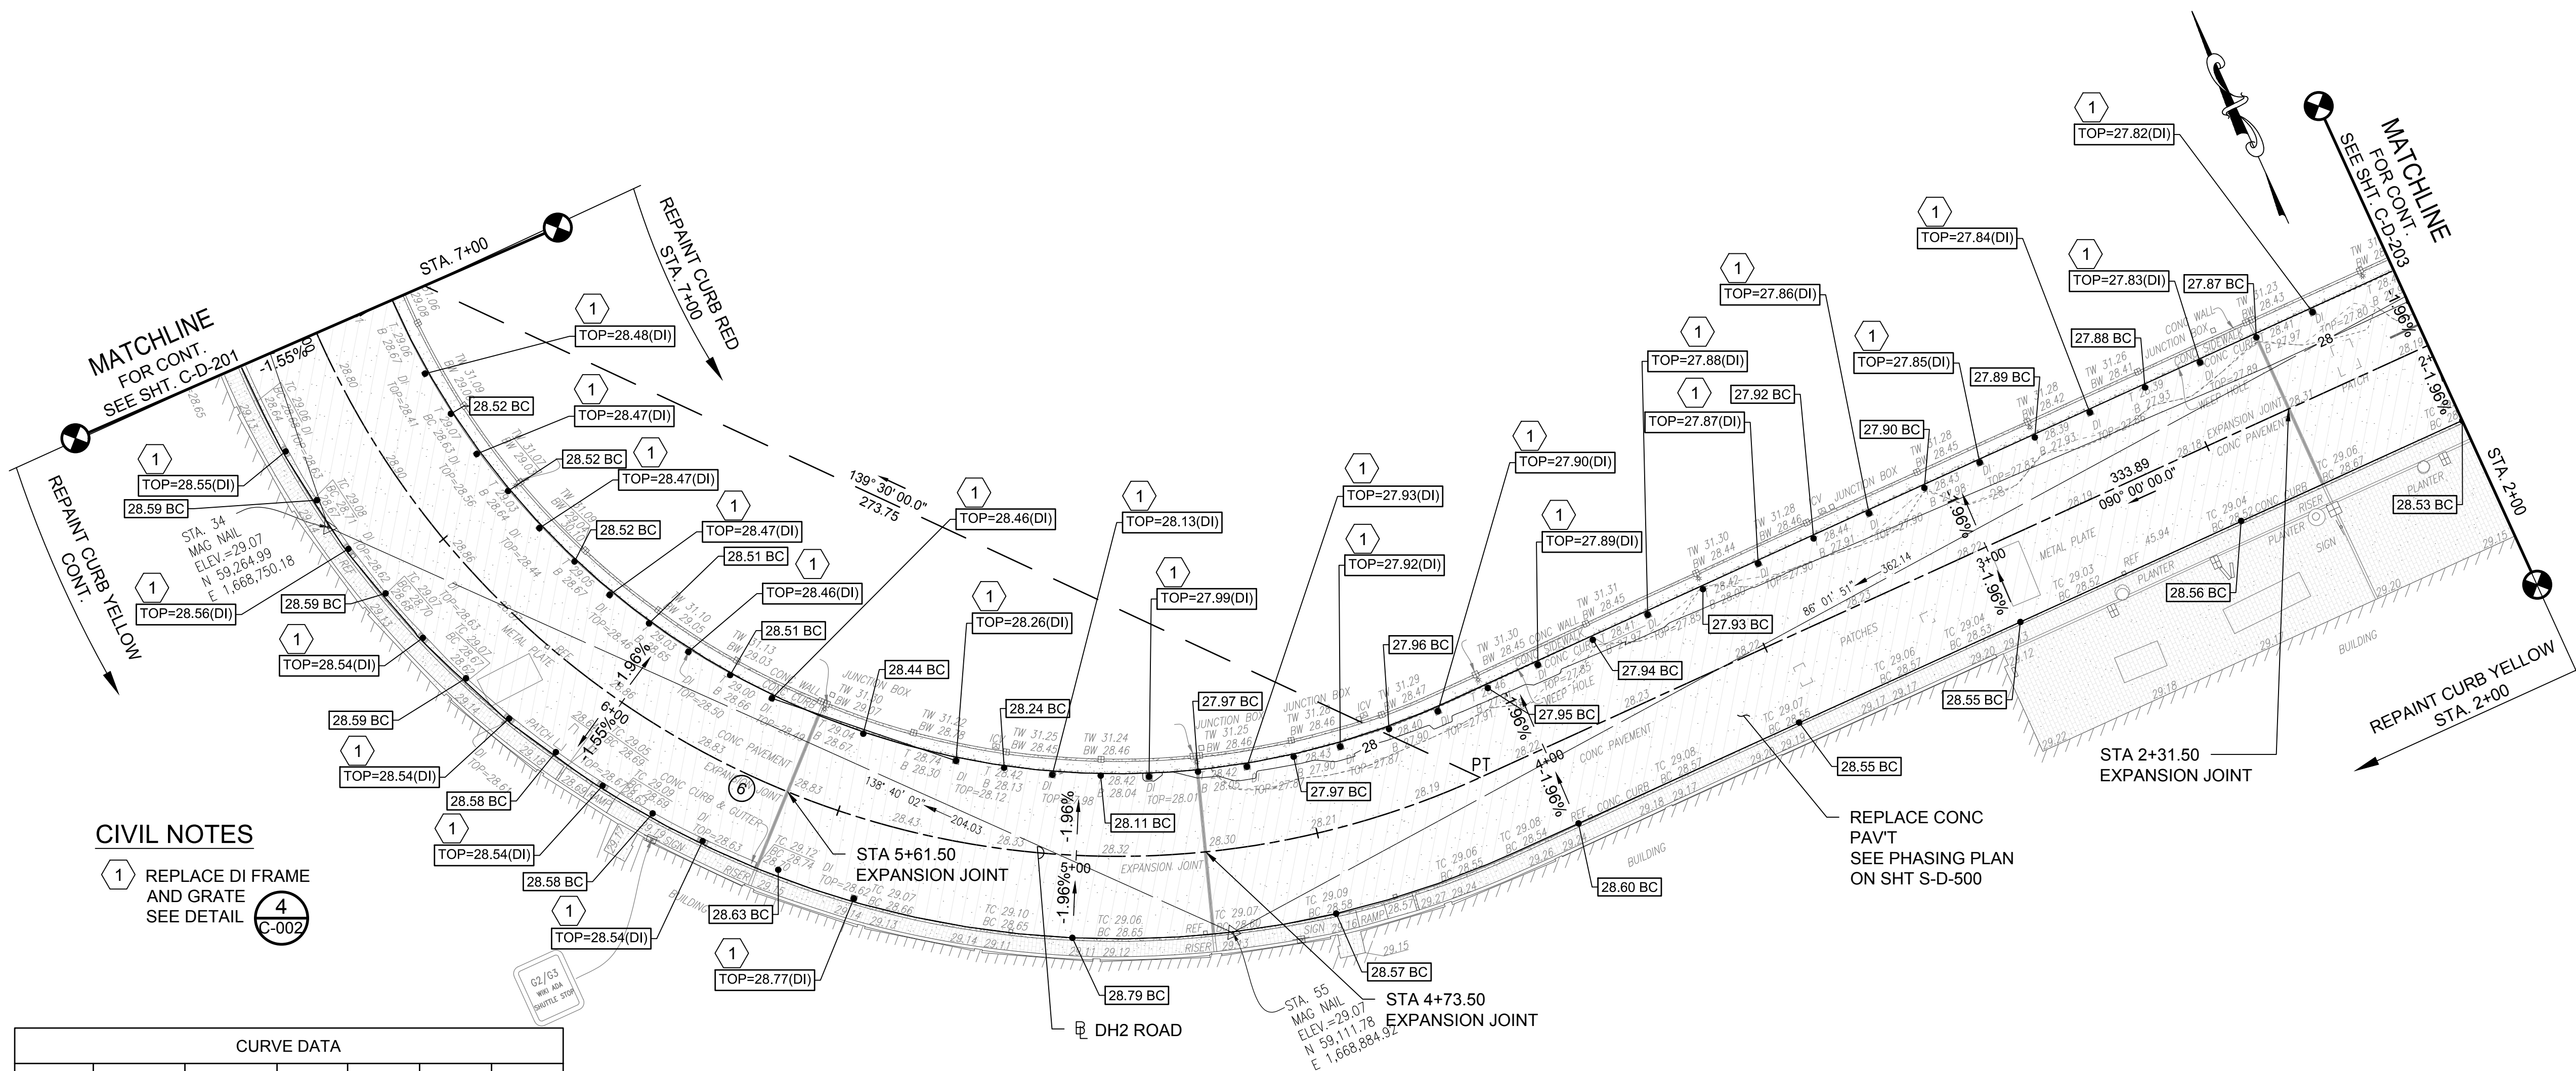


CIVIL NOTES

- 1 REPLACE DI FRAME AND GRATE SEE DETAIL C-002

CURVE DATA						
CURVE	Δ	Δ/2	R	T	C	Lc
6	99°00'00"	49°30'00"	180.00	210.75	273.75	311.02

DIAMOND HEAD WING LEVEL 2 - PLAN


SCALE: 1"=20'

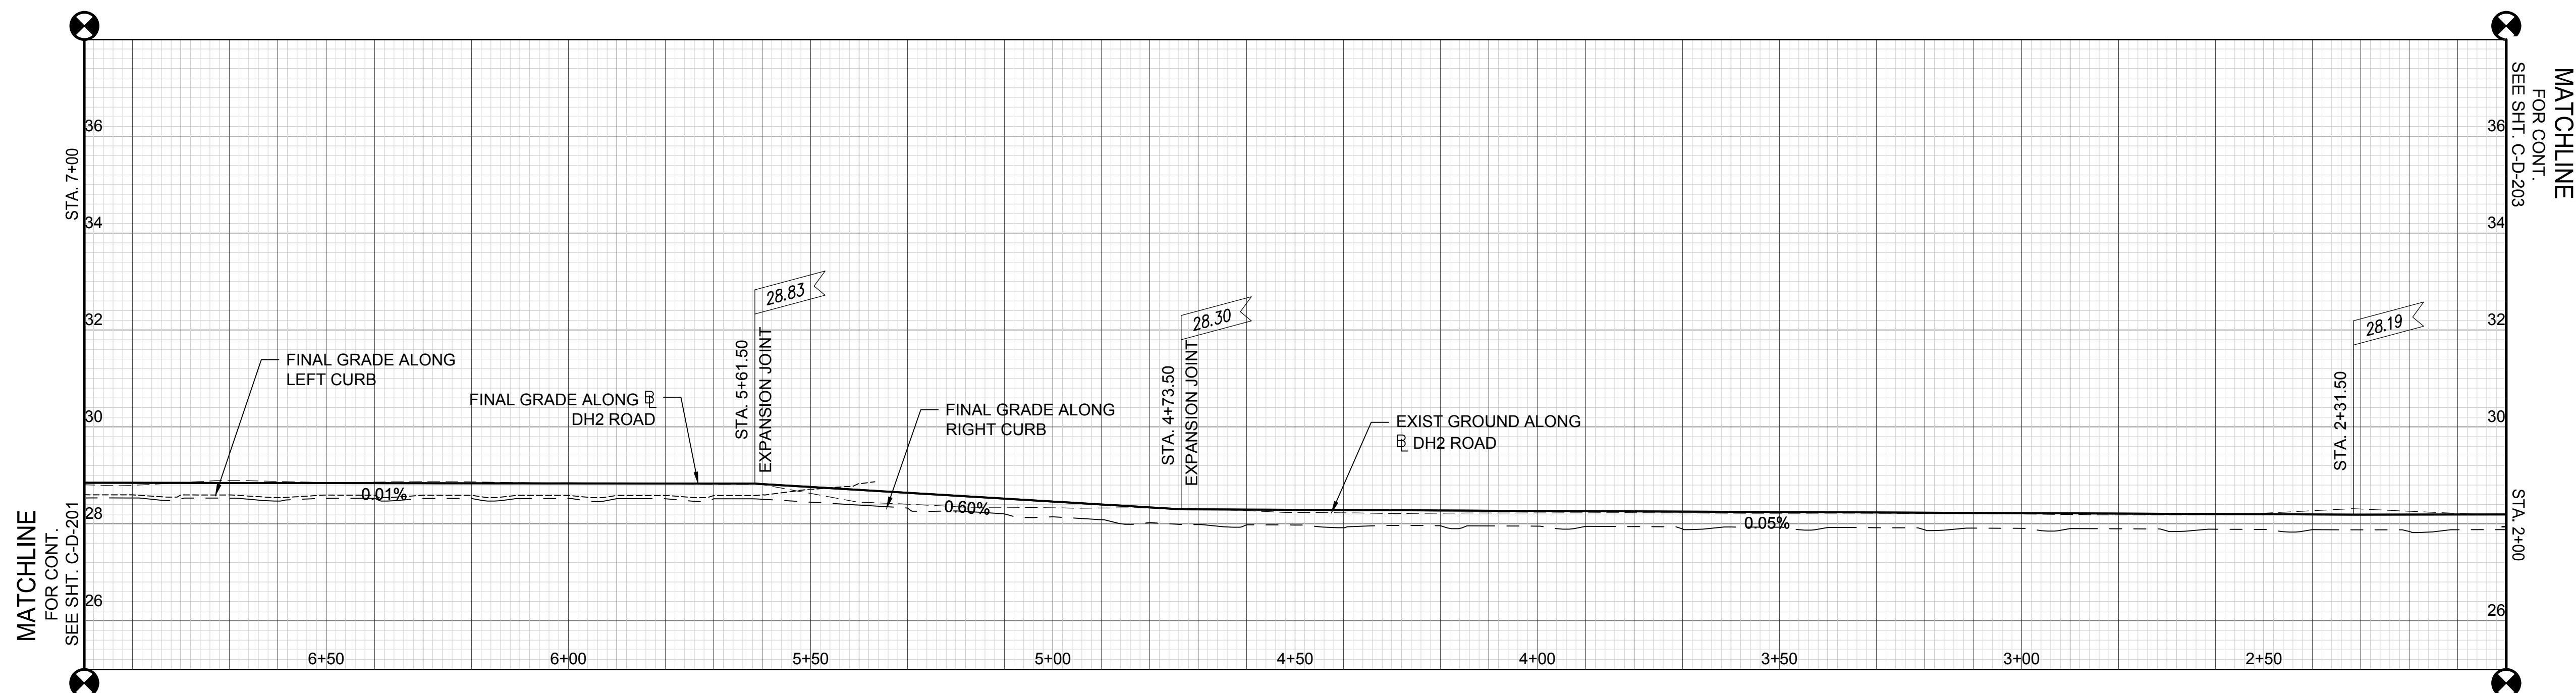


DIAMOND HEAD WING LEVEL 2 - PROFILE

SCALE: HORIZ. 1"=20'
VERT. 1"=2'



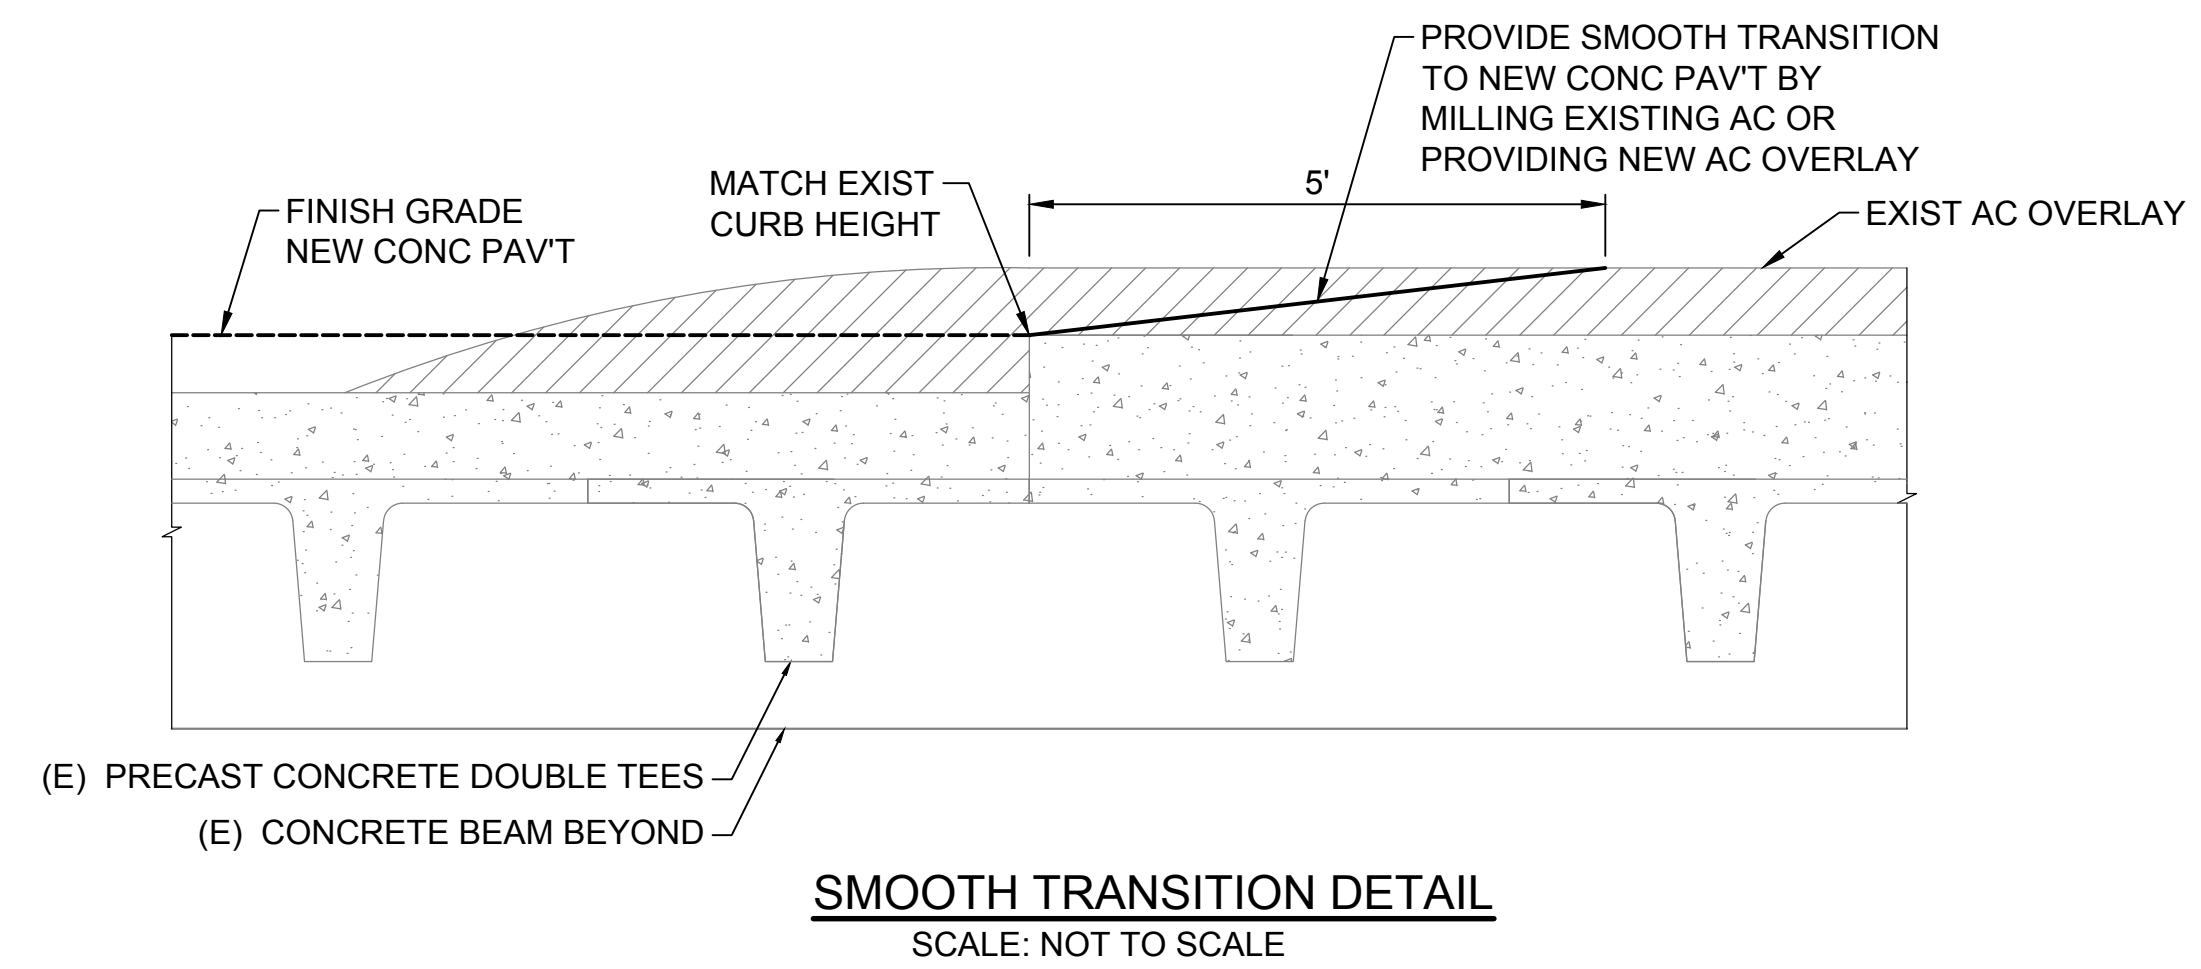

Airports Division
DEPARTMENT OF TRANSPORTATION
STATE OF HAWAII

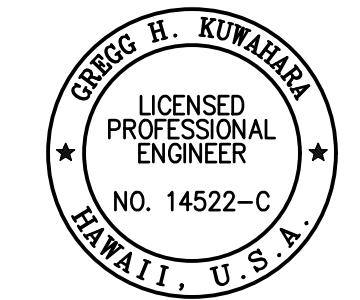

THIS WORK WAS PREPARED BY ME OR UNDER MY SUPERVISION AND
CONSTRUCTION OF THIS PROJECT WILL BE UNDER MY OBSERVATION.


04/30/2024

SIGNATURE _____ EXPIRATION DATE OF THE LICENSE _____

DSGN.	DRWN.	CHKD.	APPD.
GK	BA/EF	GK	CJ

KEY PLAN / NOTES:

2ND LEVEL DH ROADWAY

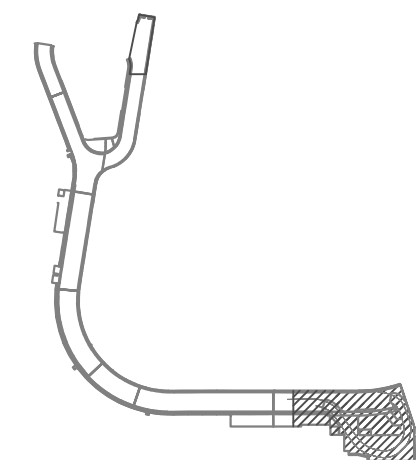

NO.	DATE	REVISIONS

CONSTRUCTION DOCUMENTS

SEPTMBER, 2022

DATE

PROJECT TITLE :

EWA AND DH CONCOURSE ROADWAY IMPROVEMENTS PHASE 1

AT
DANIEL K. INOUE INTERNATIONAL AIRPORT
HONOLULU, OAHU, HAWAII

PROJECT NO.:

AO1043-32


SHEET TITLE:

**DH WING LEVEL 2 - STA. 2+00
TO STA. 0+00**

DATE :	
SEPTEMBER, 2022	
SHEET :	

DWG. NO.

C-D-203

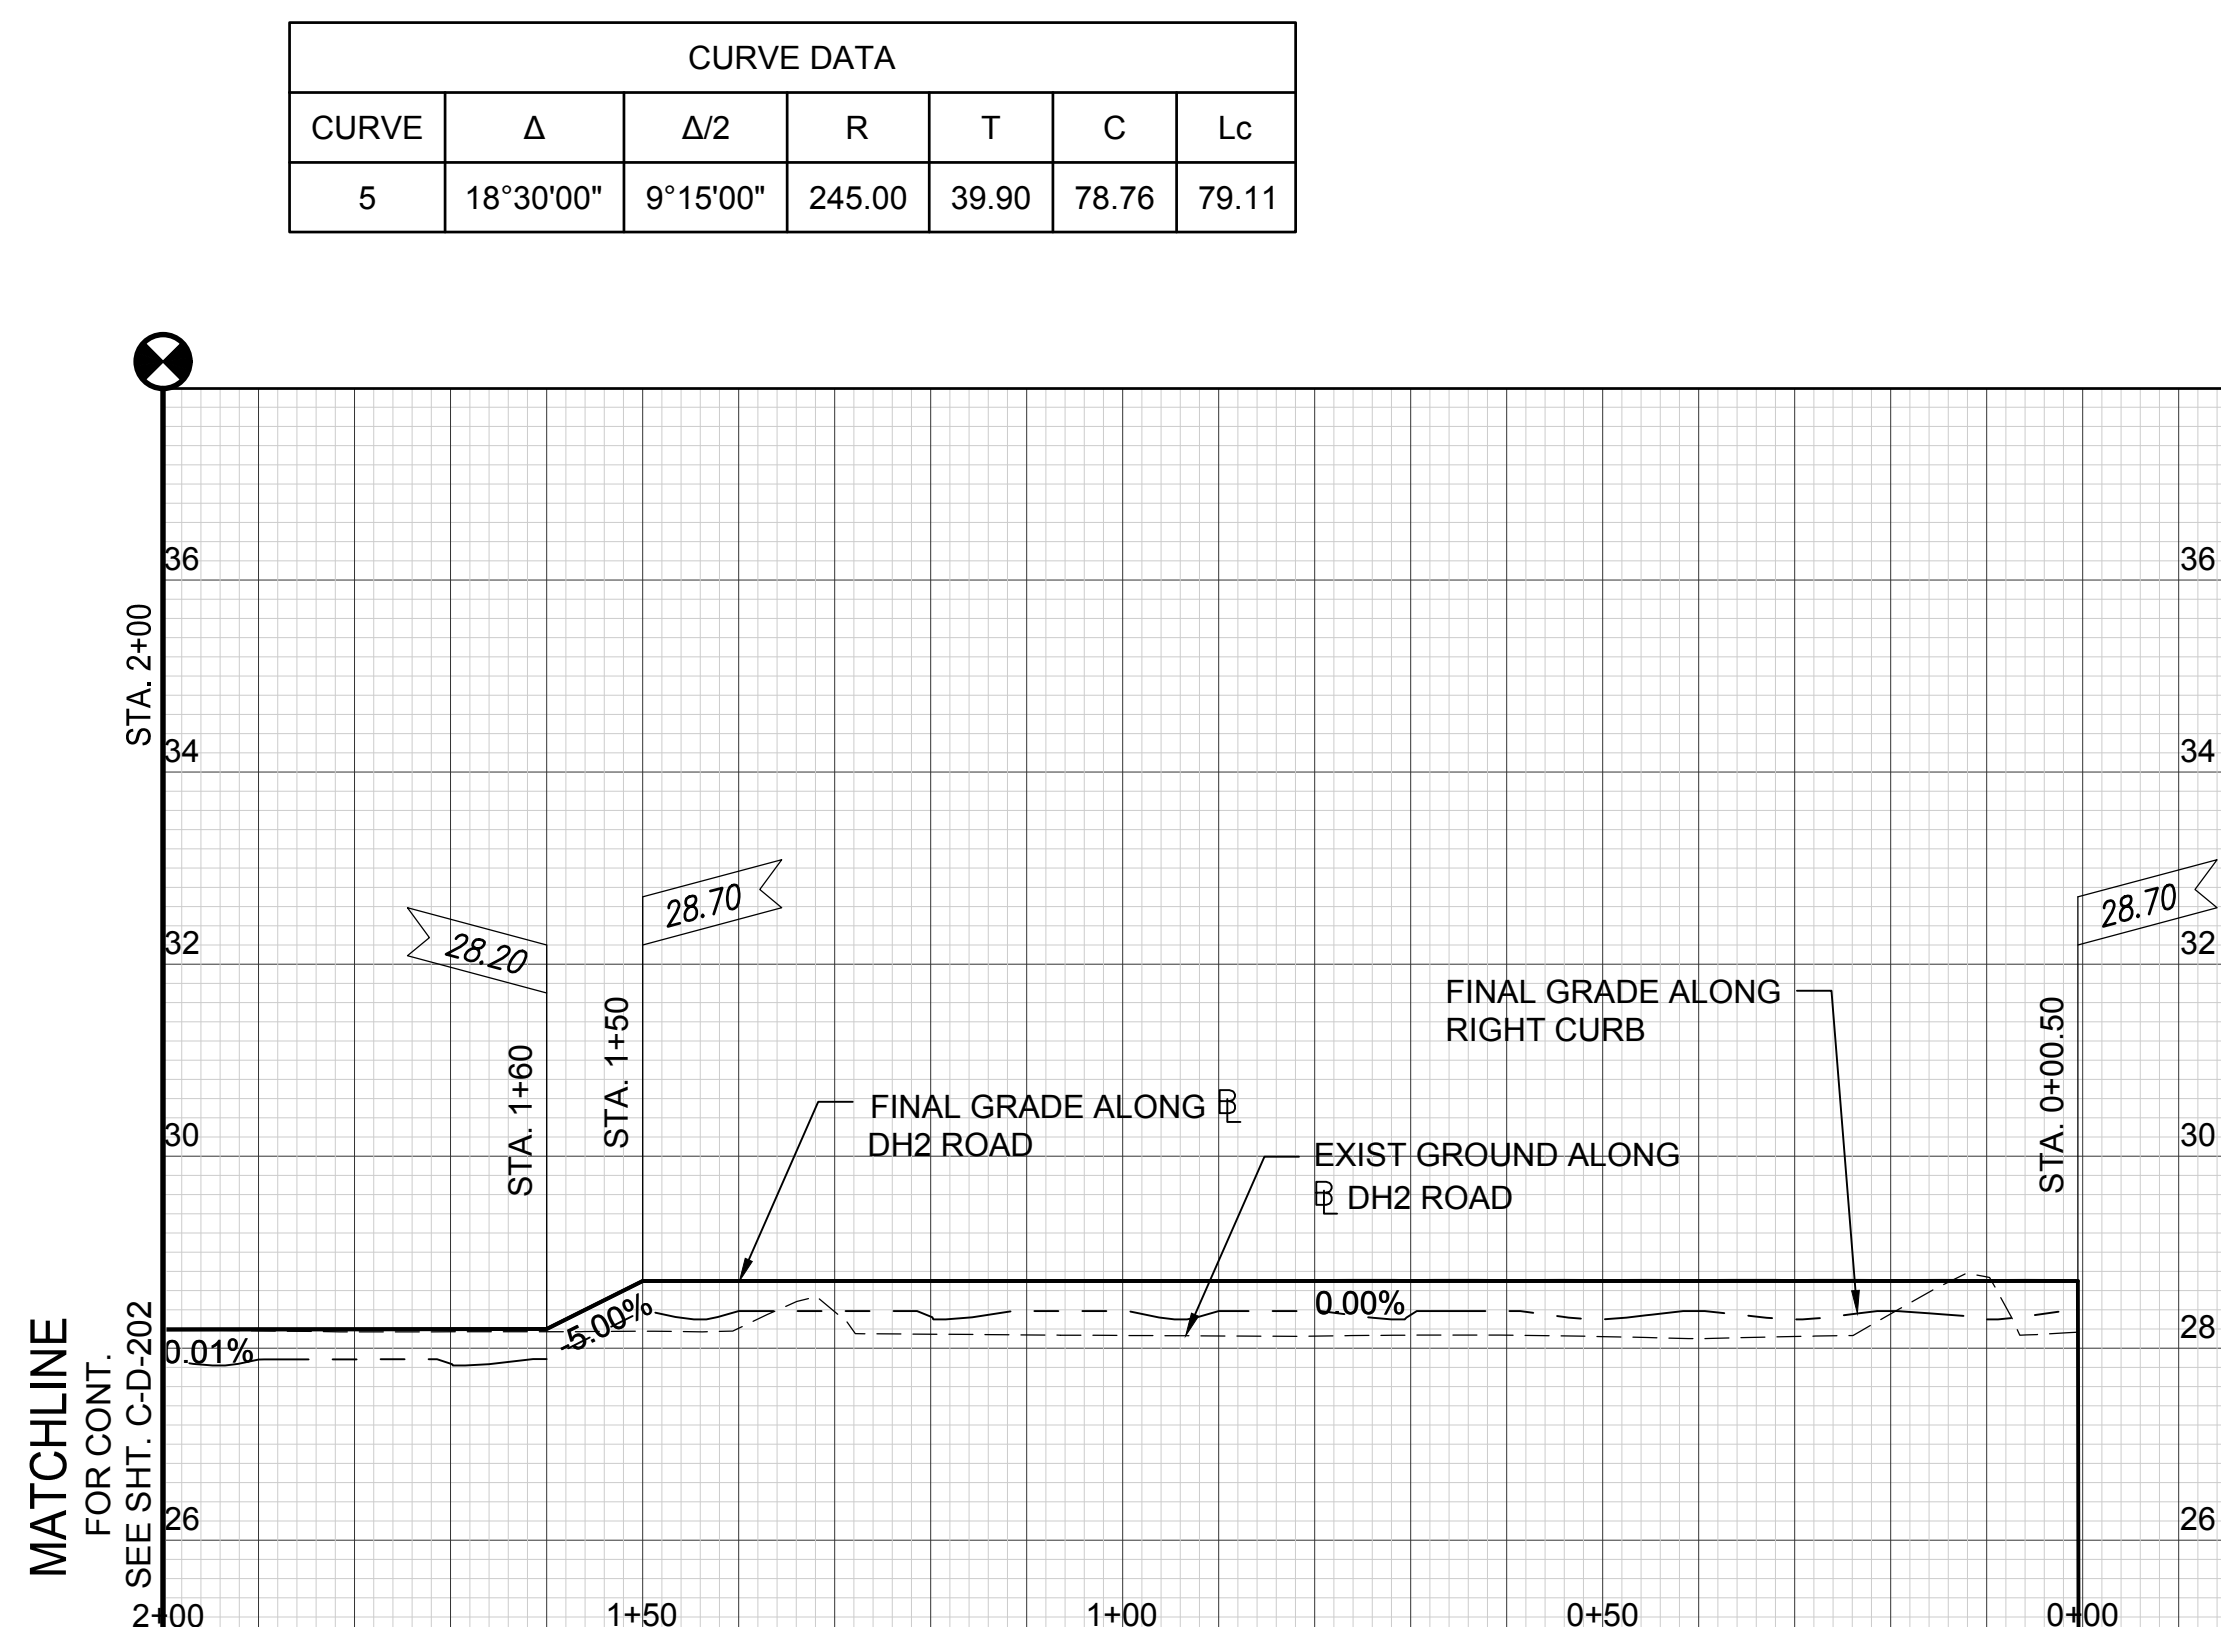

DIAMOND HEAD WING LEVEL 2 - PROFILE
SCALE: HORIZ. 1"=20'
VERT. 1"=2'

